


REVISIONS	NO.	DATE	BY
4			
5			
6			


REVIEWED BY SECTIONS	DATE	APPROVED BY	DATE
ARCHITECTURAL	10-27-57	<i>[Signature]</i>	10-27-57
ENGINEERING	3/10/57	H.C.M.	10-27-57
LANDSCAPE		J.L.R.	

DRAWN BY	CHECKED BY	DATE


ASSISTANT CHIEF IN CHARGE	DATE
	11-1-57

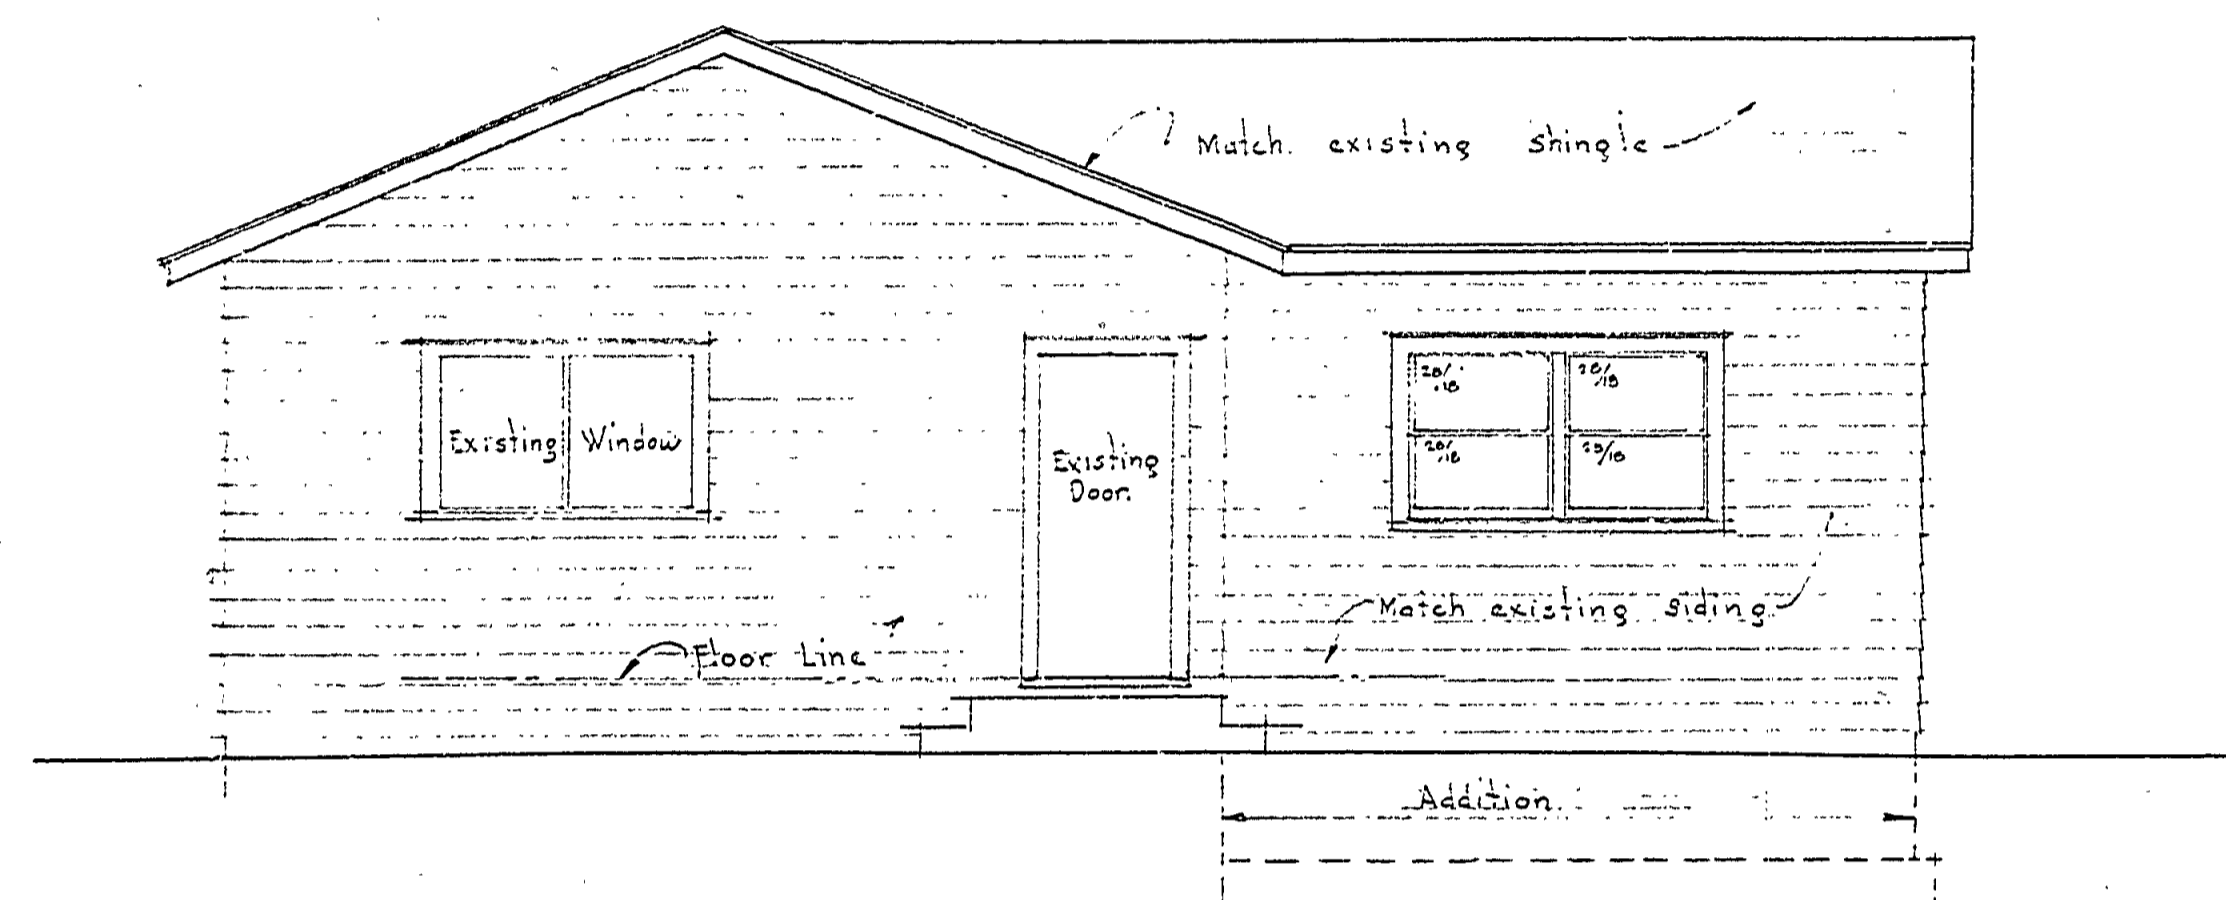


WEST ELEVATION
Scale 1/4" = 1'-0"

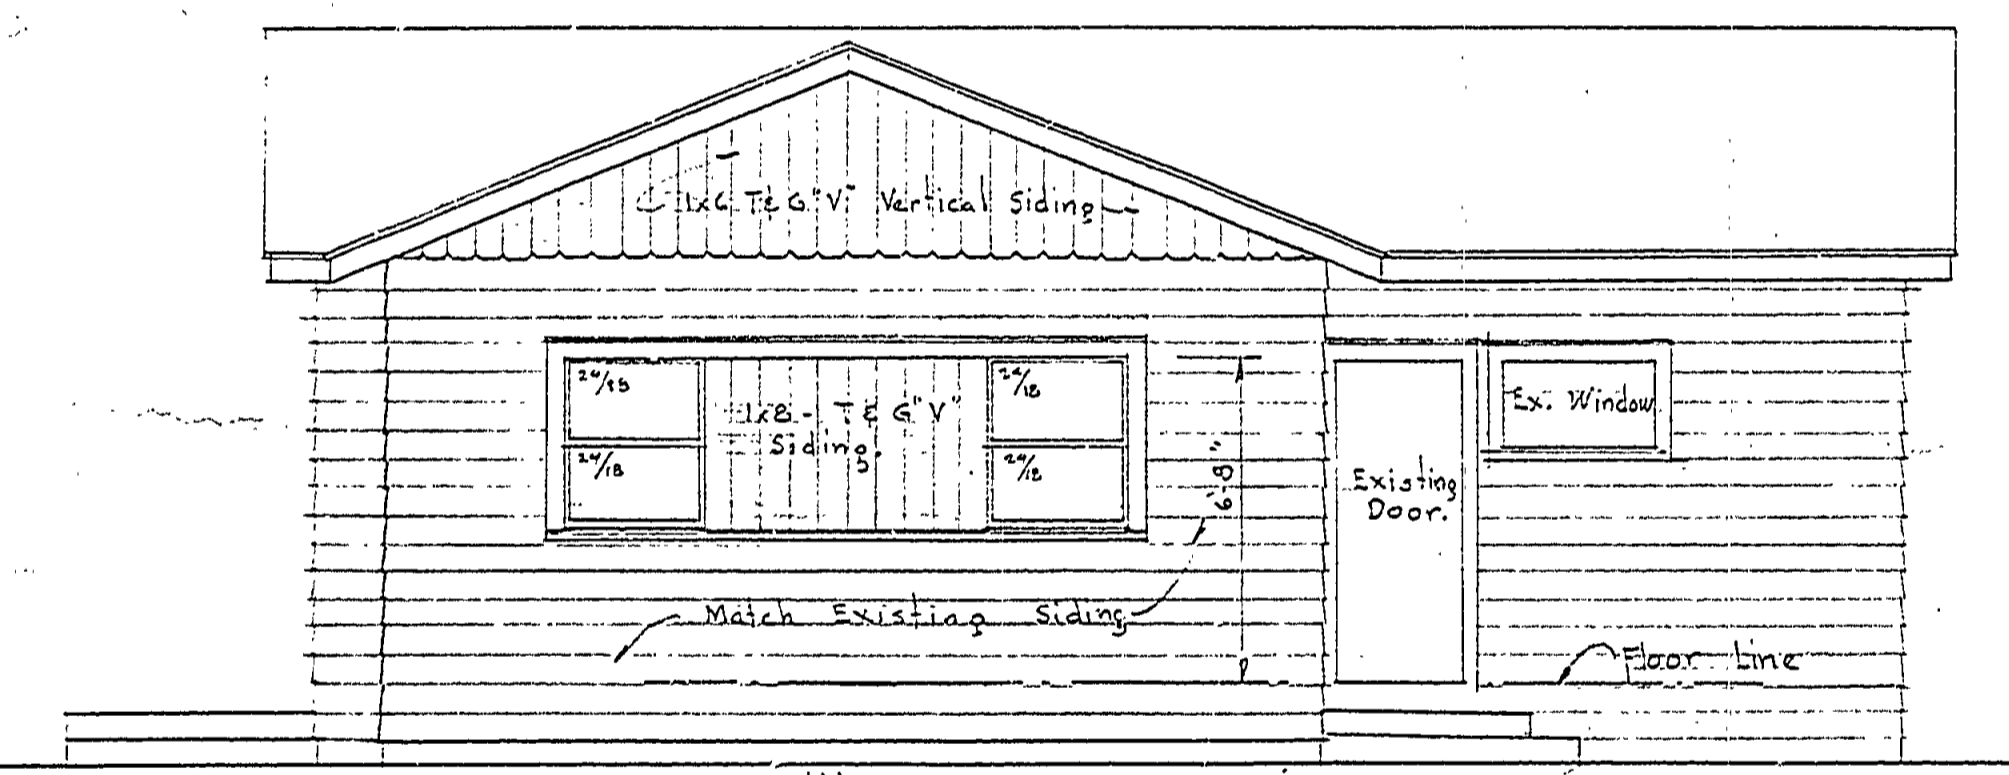


SOUTH ELEVATION
Scale 1/4" = 1'-0"

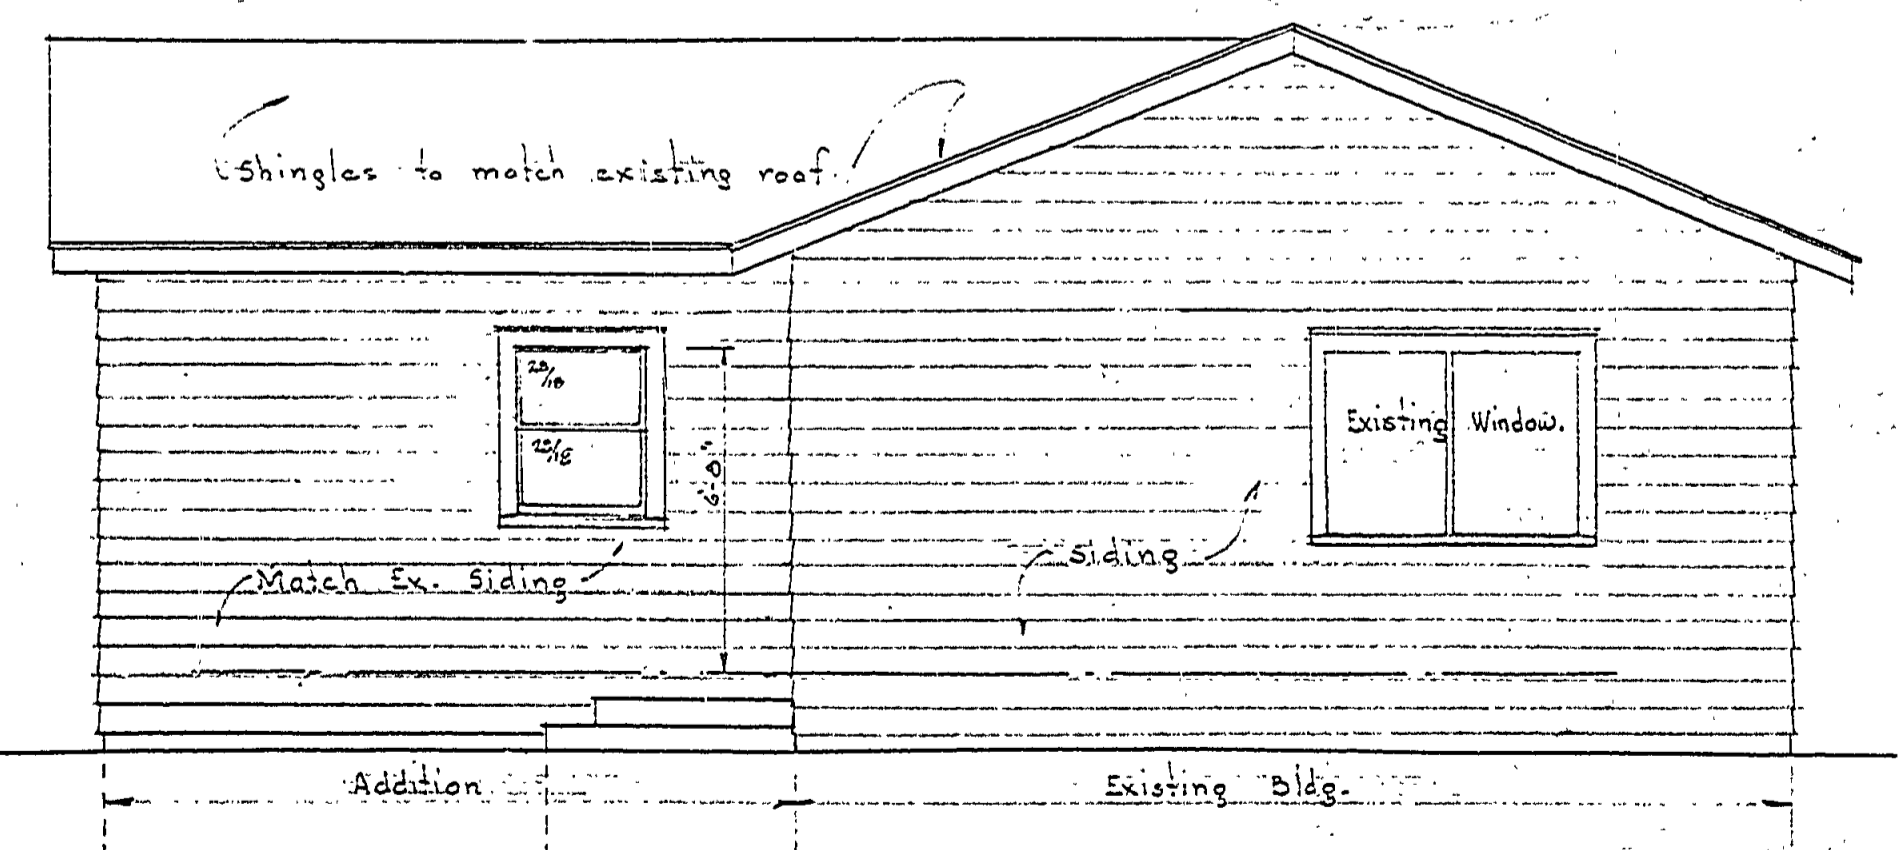


EAST ELEVATION
Scale 1/4" = 1'-0"

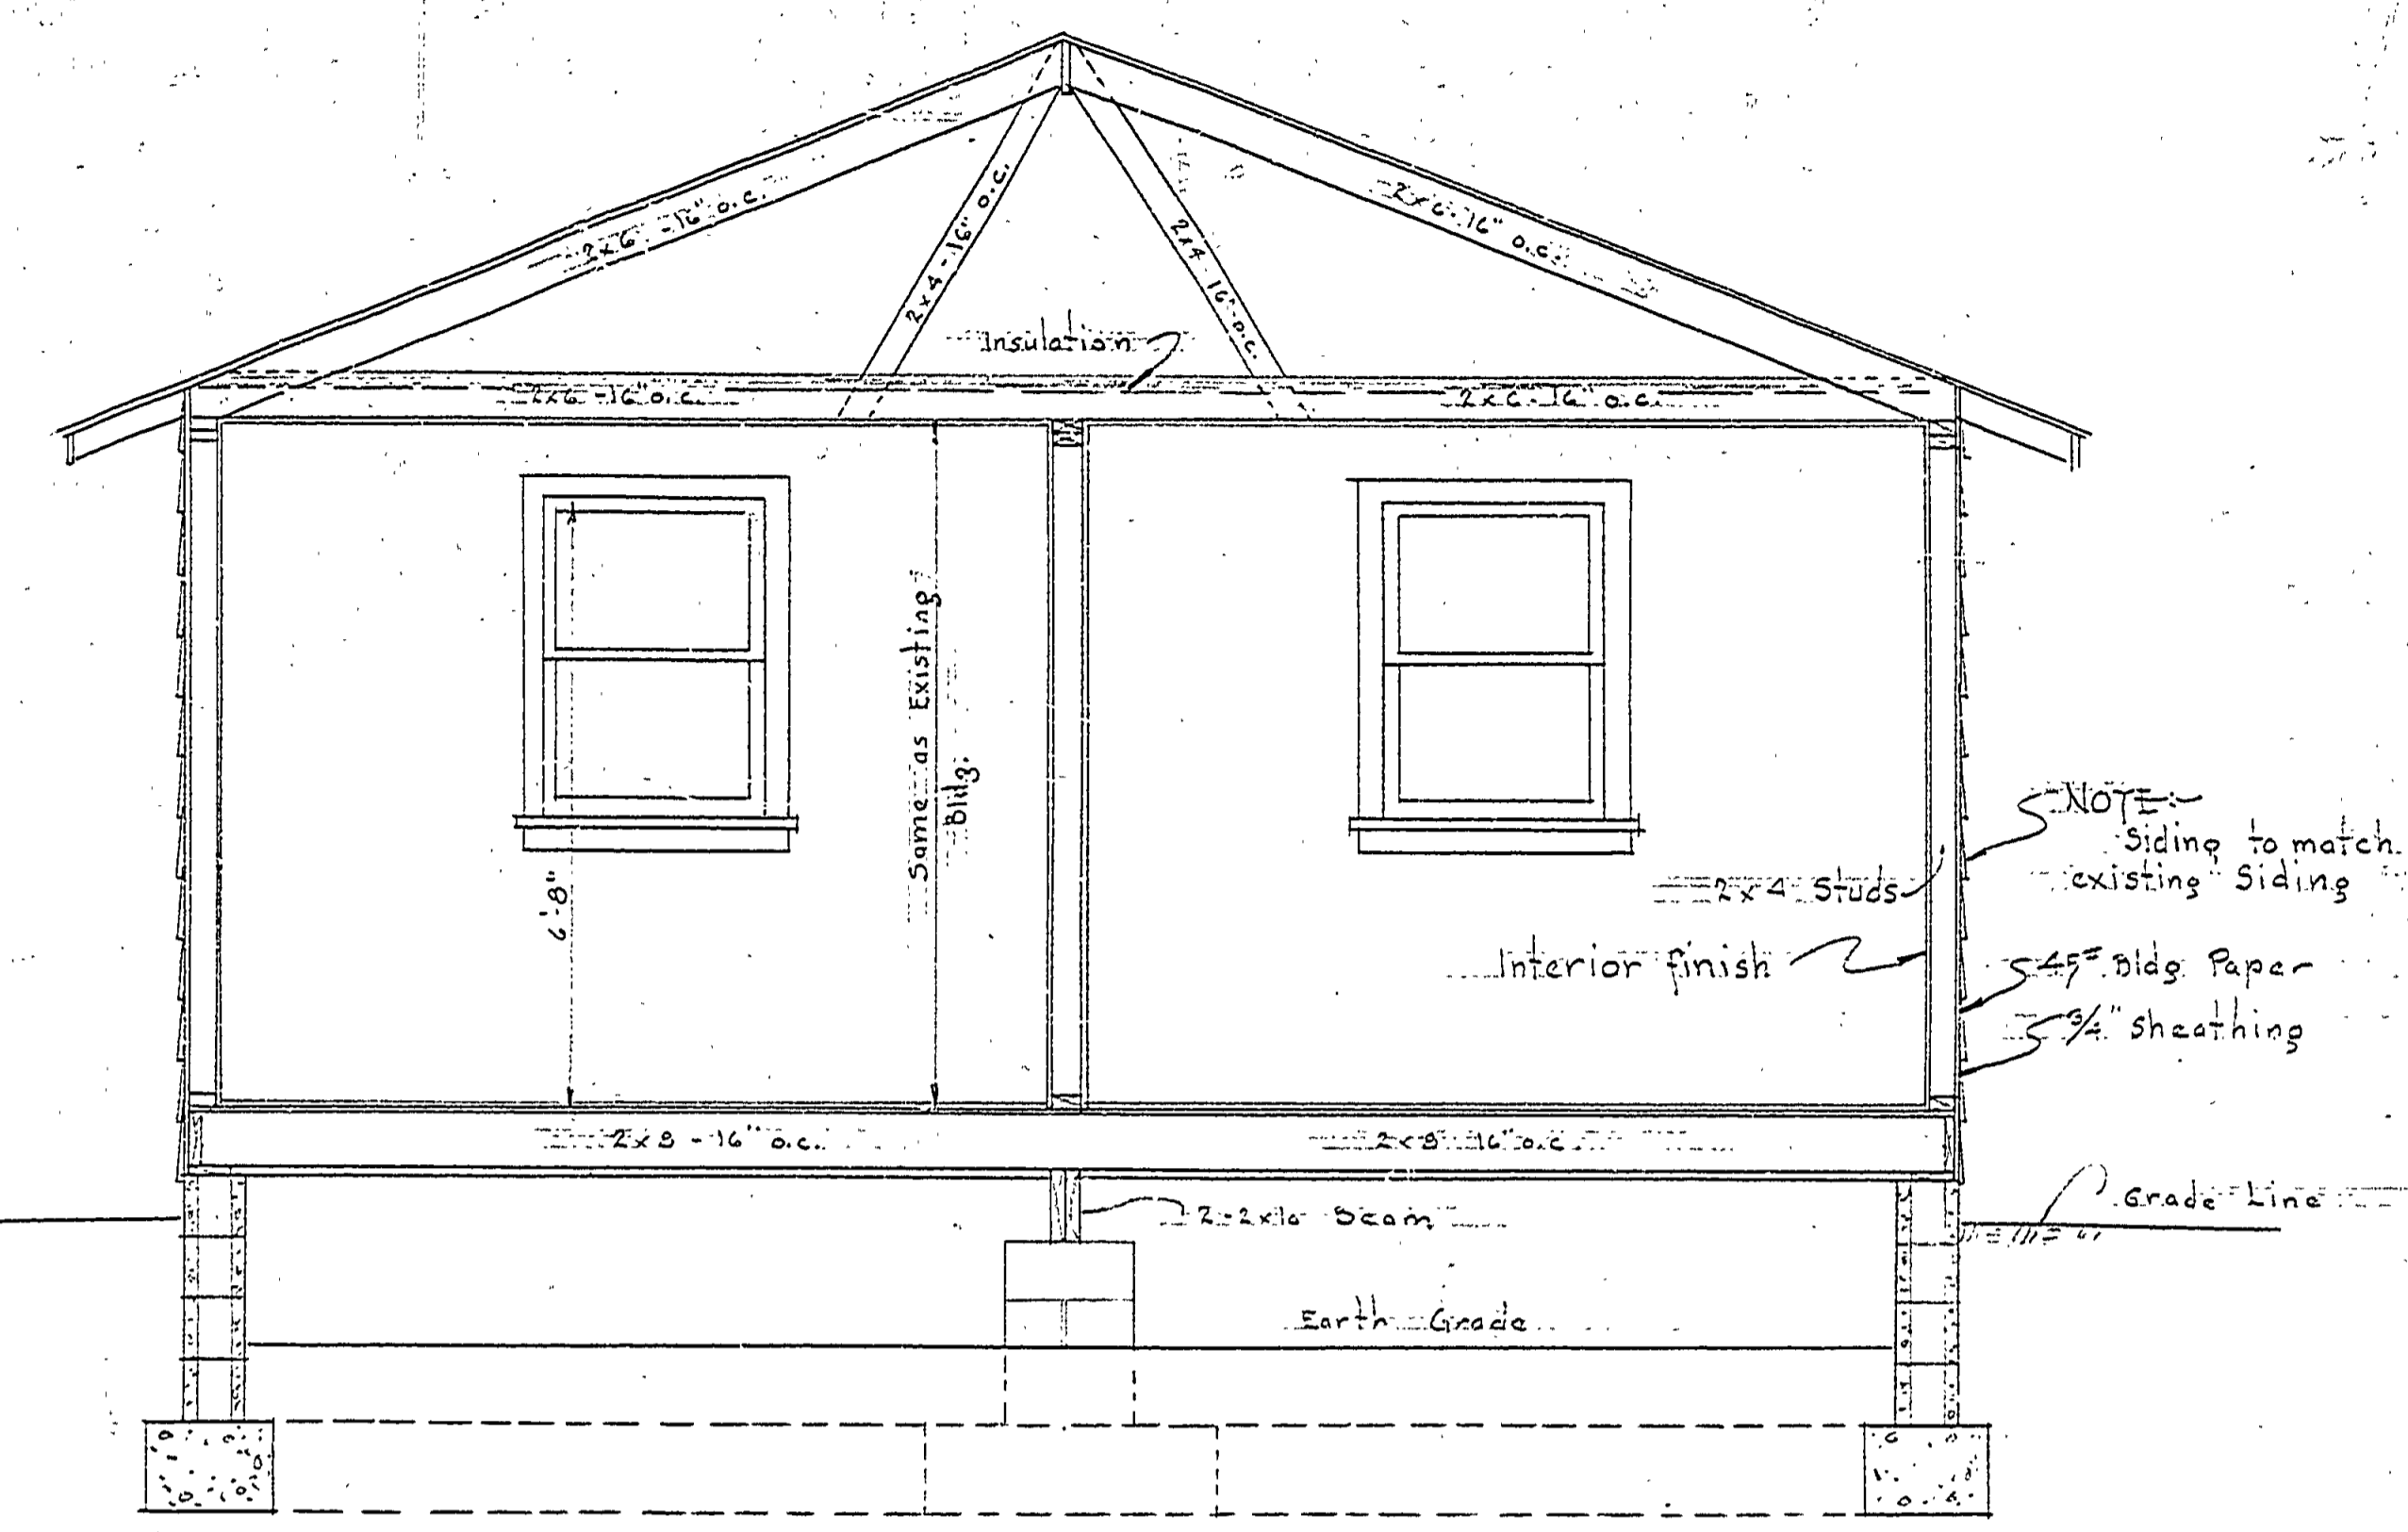

SECTION A-A
Scale 1/4" = 1'-0"

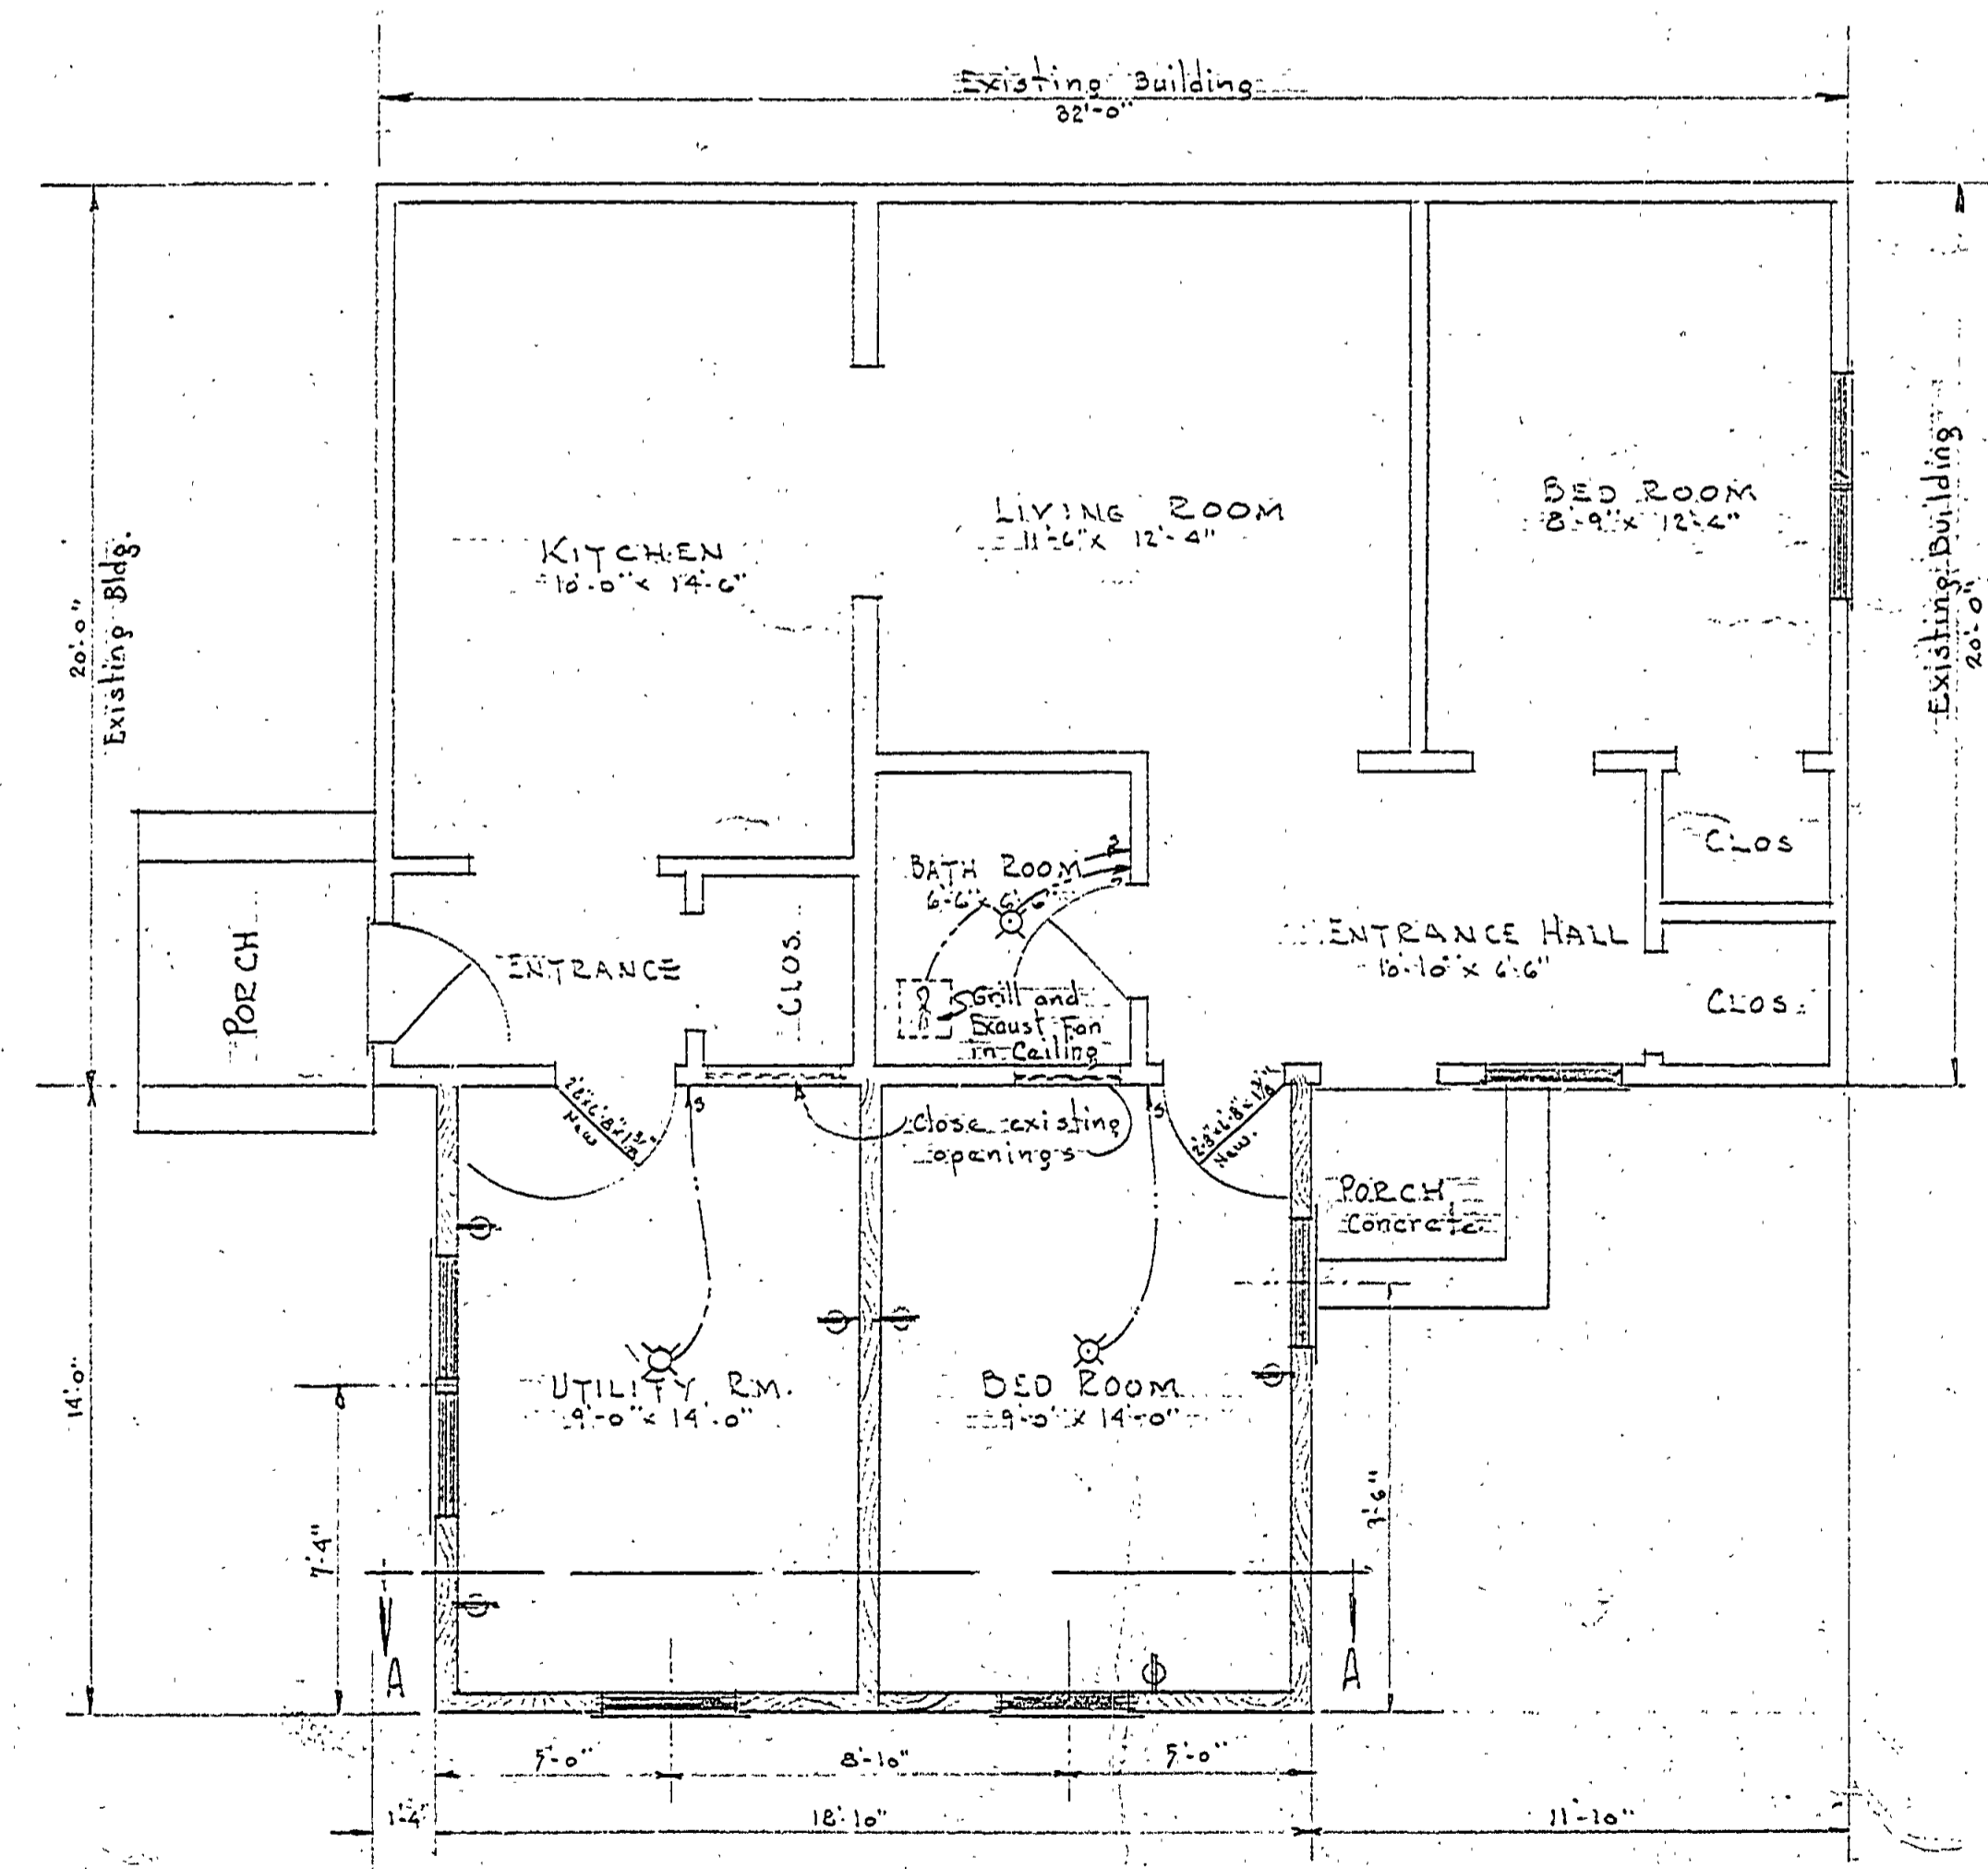

FLOOR PLAN
Scale 1/4" = 1'-0"

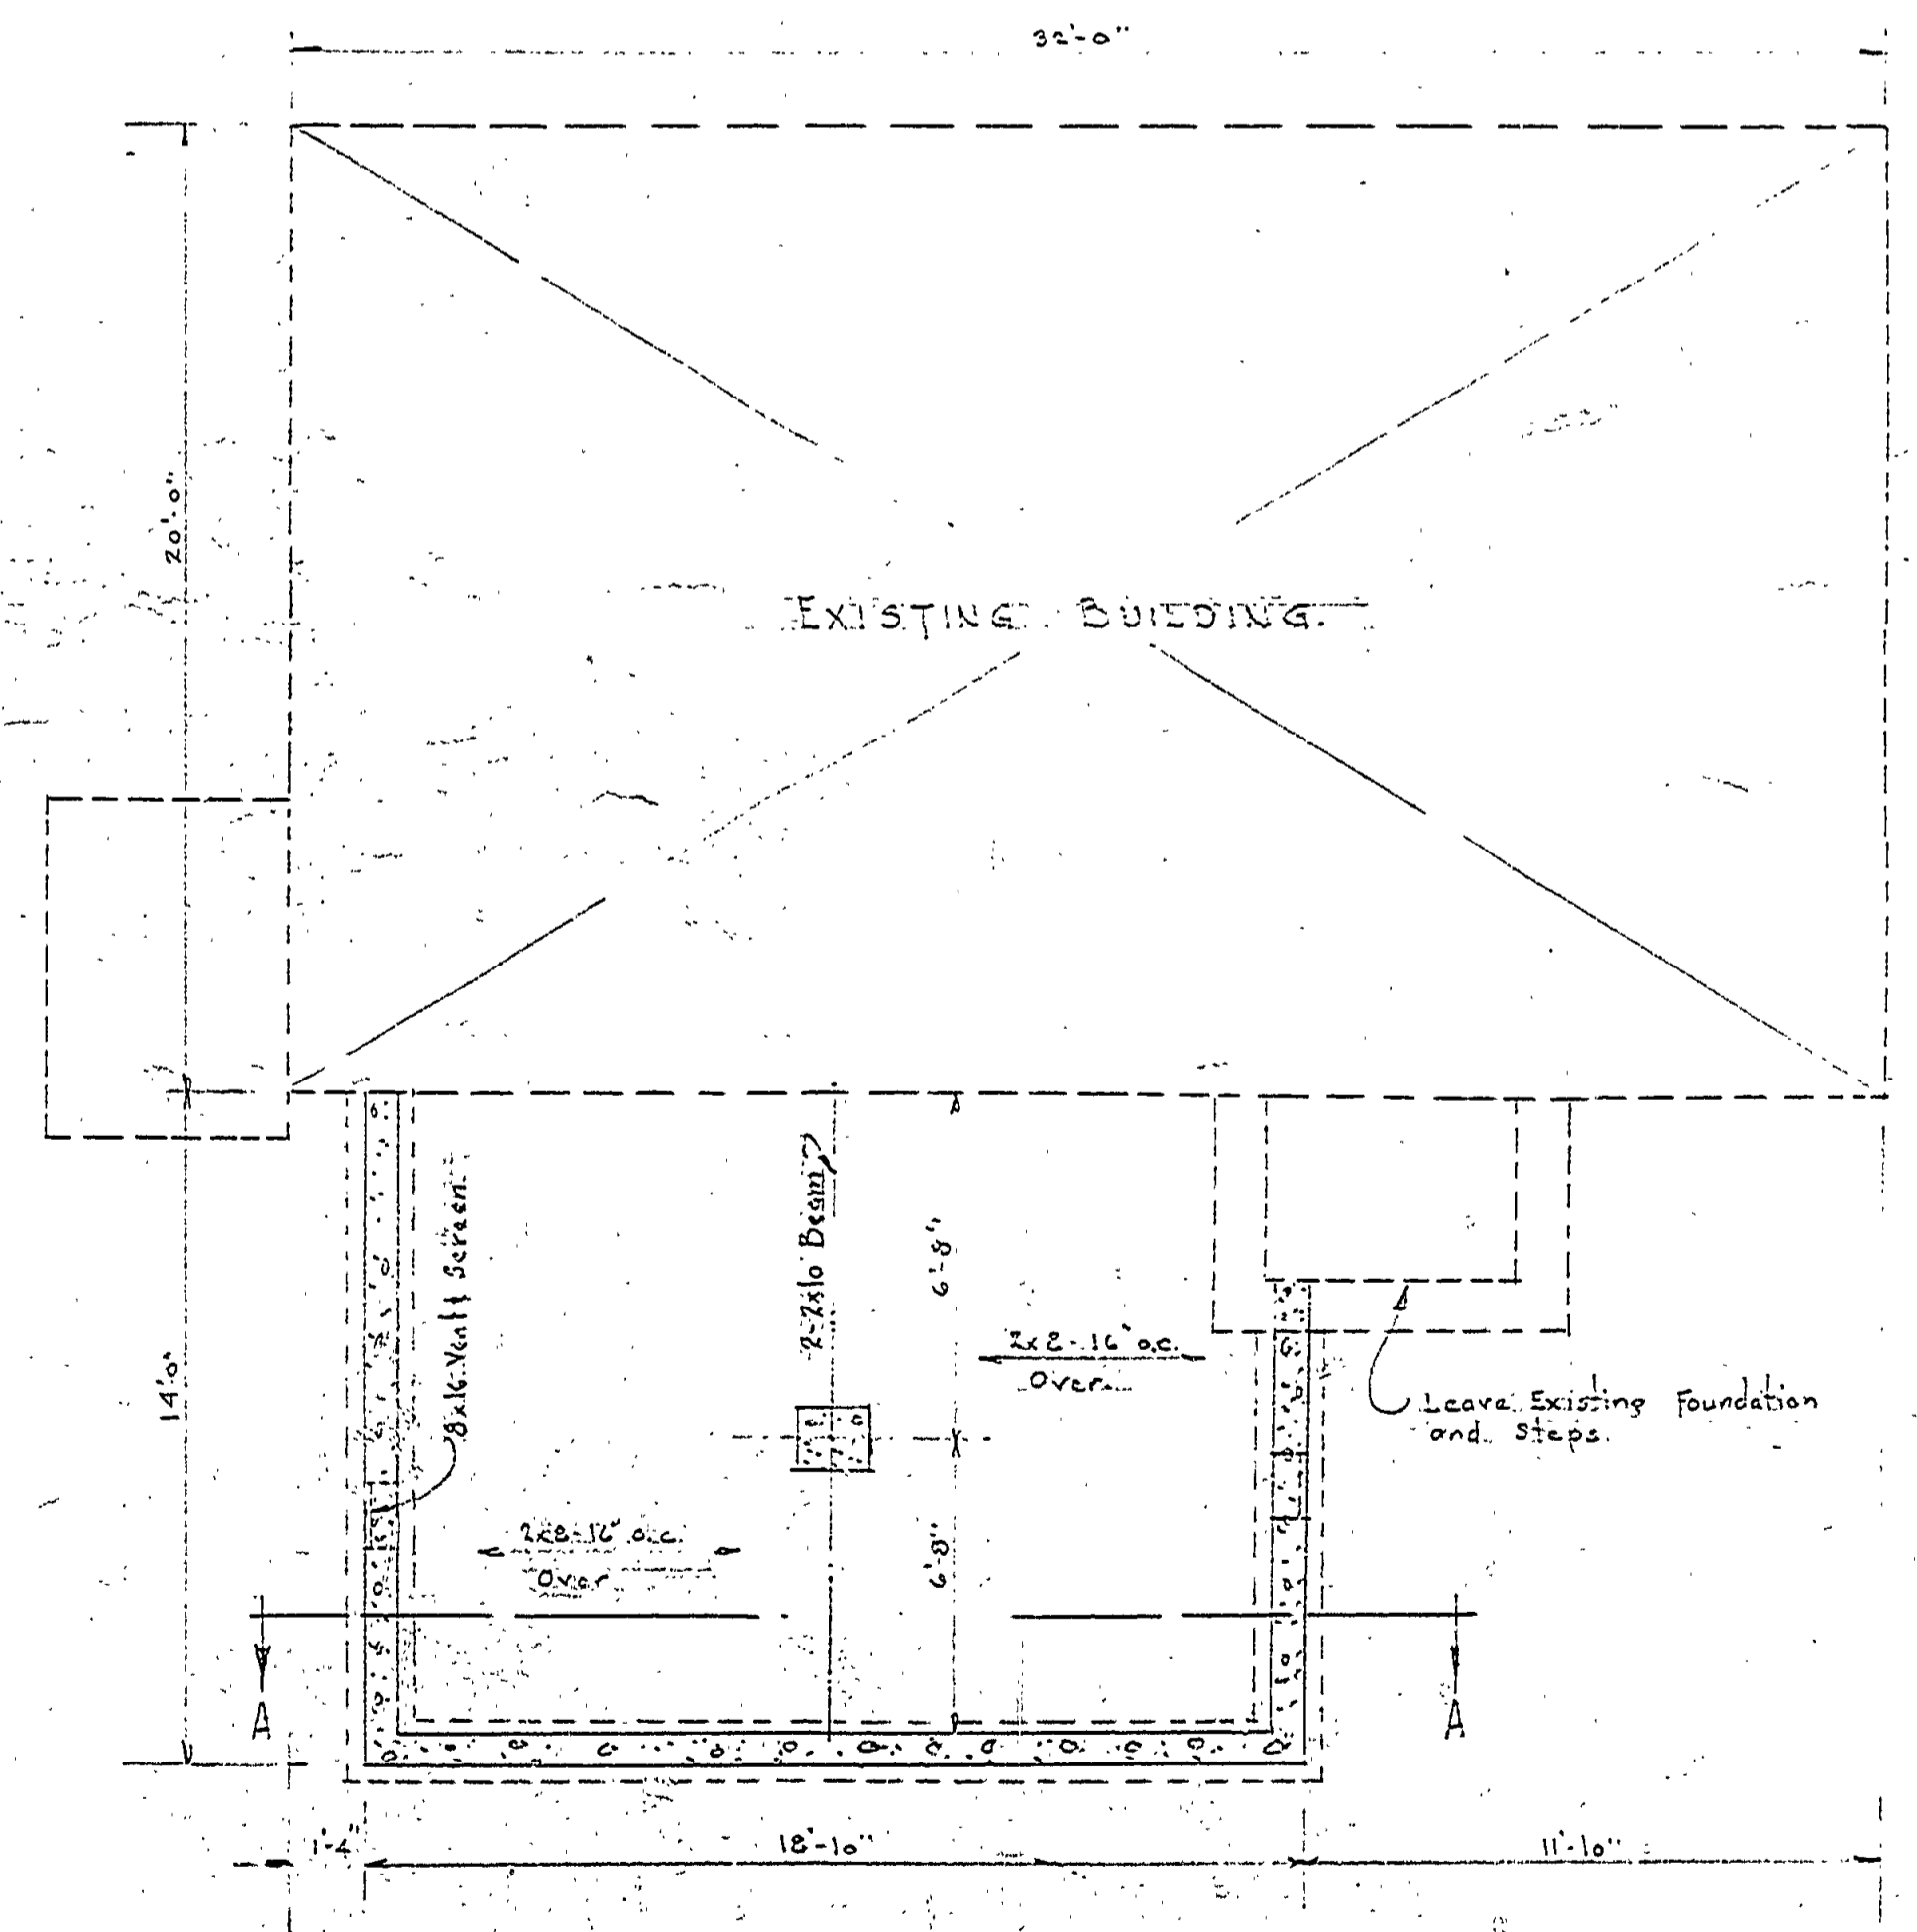

FOUNDATION PLAN
Scale 1/4" = 1'-0"

MICHIGAN
DEPARTMENT OF CONSERVATION
PARKS AND RECREATION DIVISION

BRIMLEY STATE PARK
PARK MANAGER'S RESIDENCE

SHEET NO. 1 OF 1
PLAN NO. A-102