


REVISIONS	NO.	DATE	BY
	1	9/16/49	J.W.F.
	2		
	3		
	4		
	5		
	6		


DRAWN BY J.W.F.
 TRACED BY J.W.F.
 CHECKED BY J.C.N.
 DATE 9/11/49

APPROVED BY [Signature]
 CHIEF IN CHARGE
 DATE 10-1-49


REVIEWED BY SECTIONS
 ARCHITECTURAL J.T.R.
 ENGINEERING H.C.N.
 LANDSCAPE J.T.R.

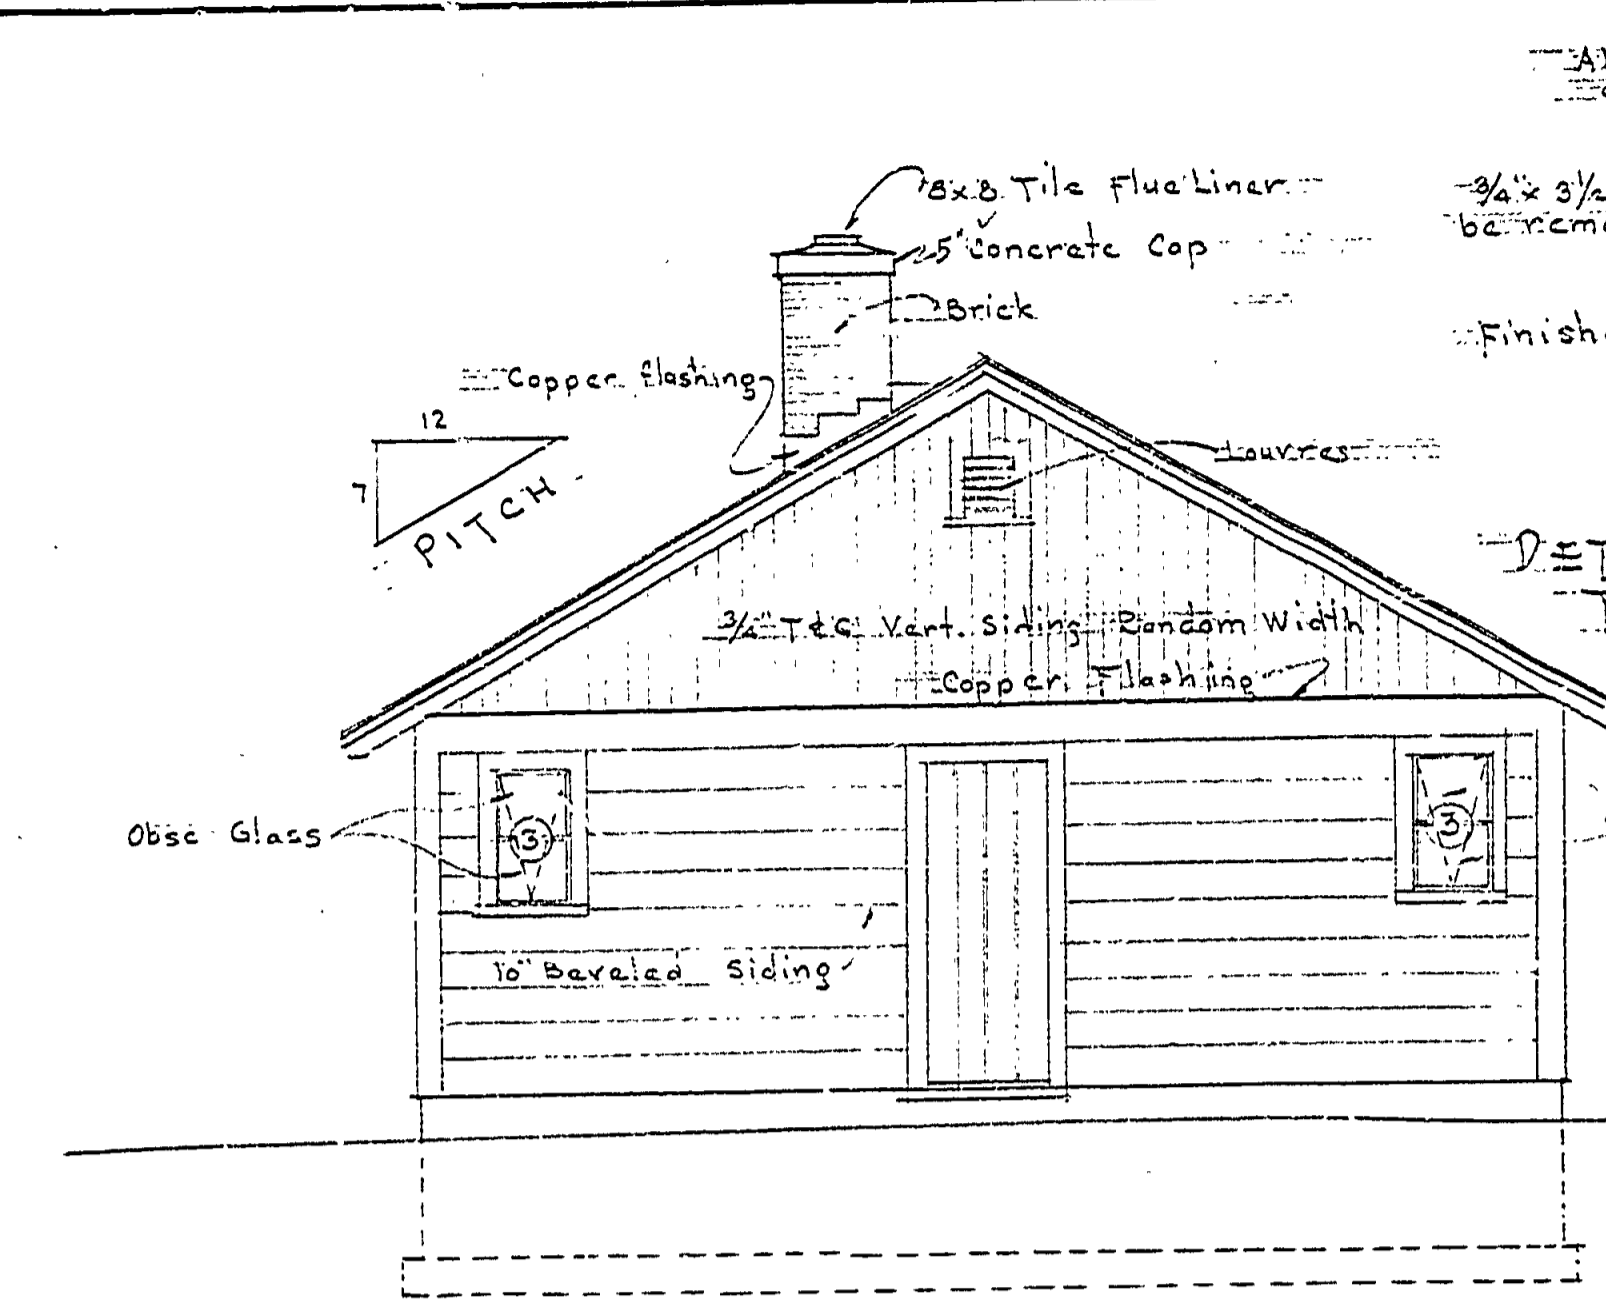


EAST ELEVATION
Scale 1/4" = 1'-0"

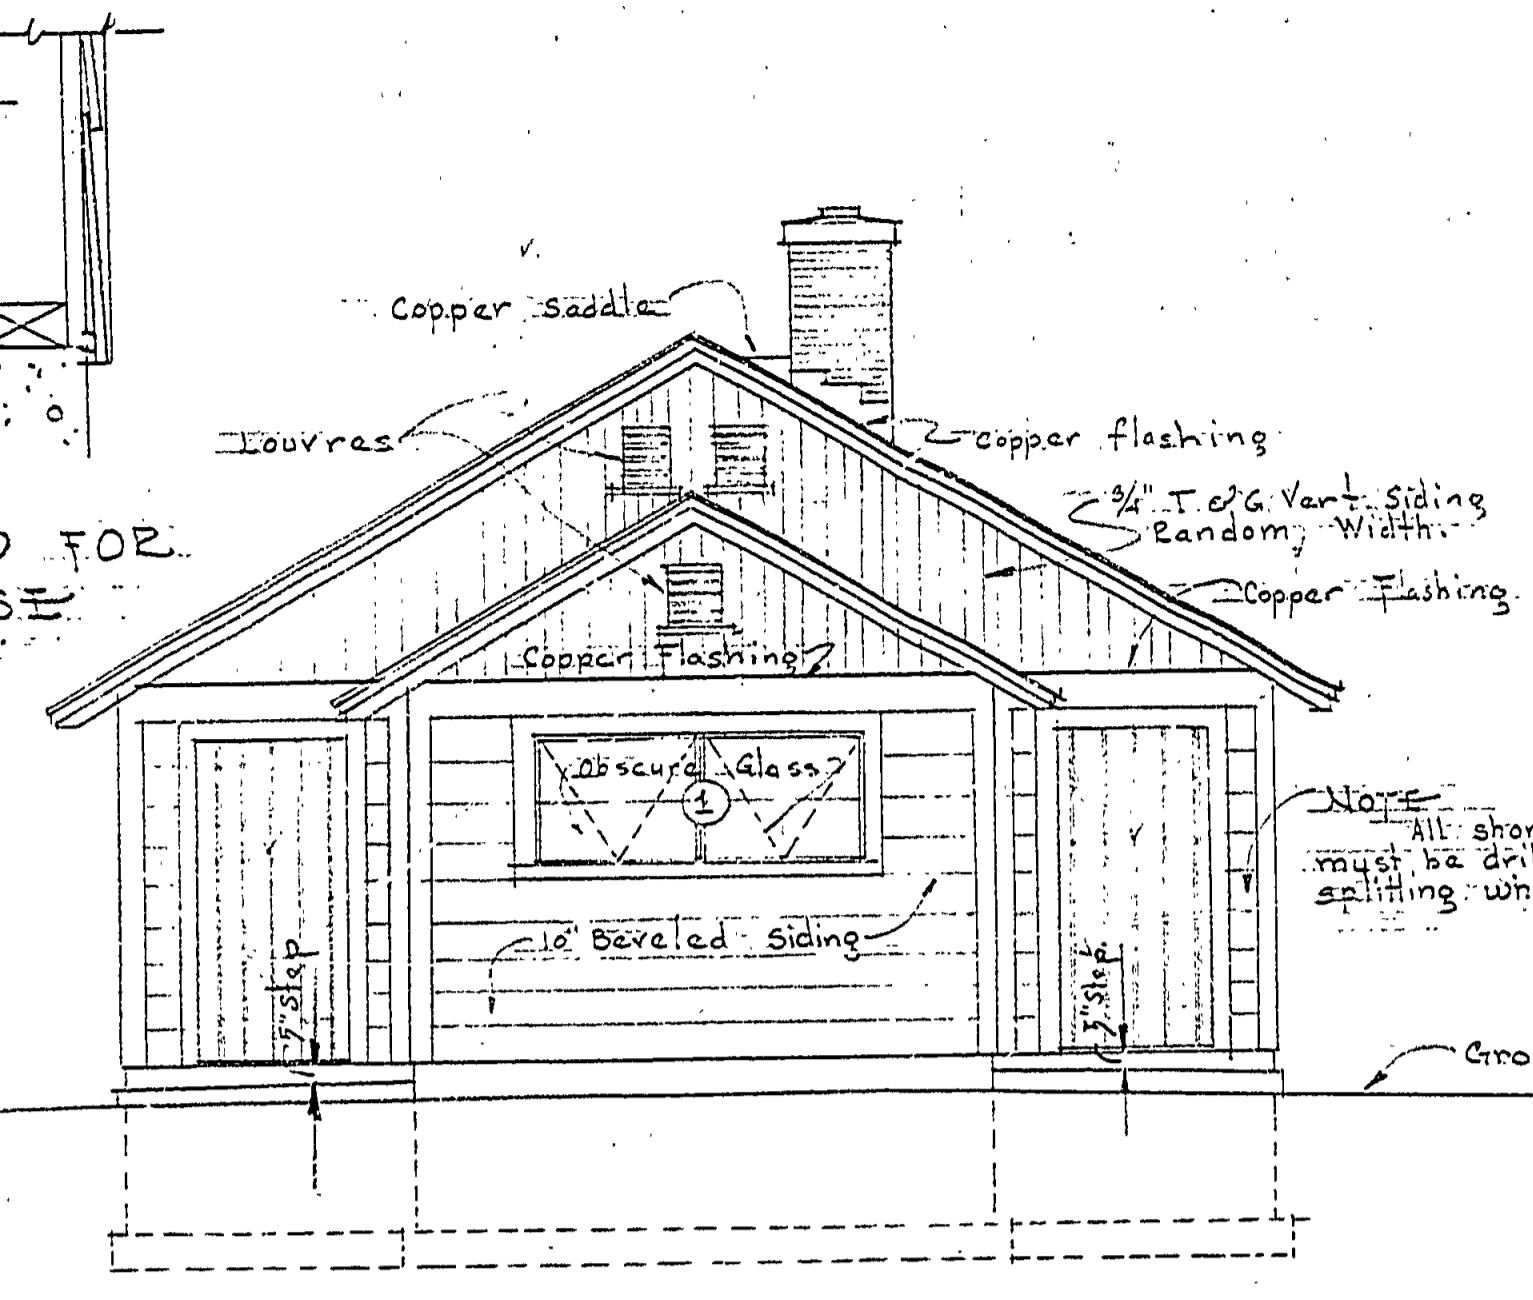


WEST ELEVATION
Scale 1/4" = 1'-0"

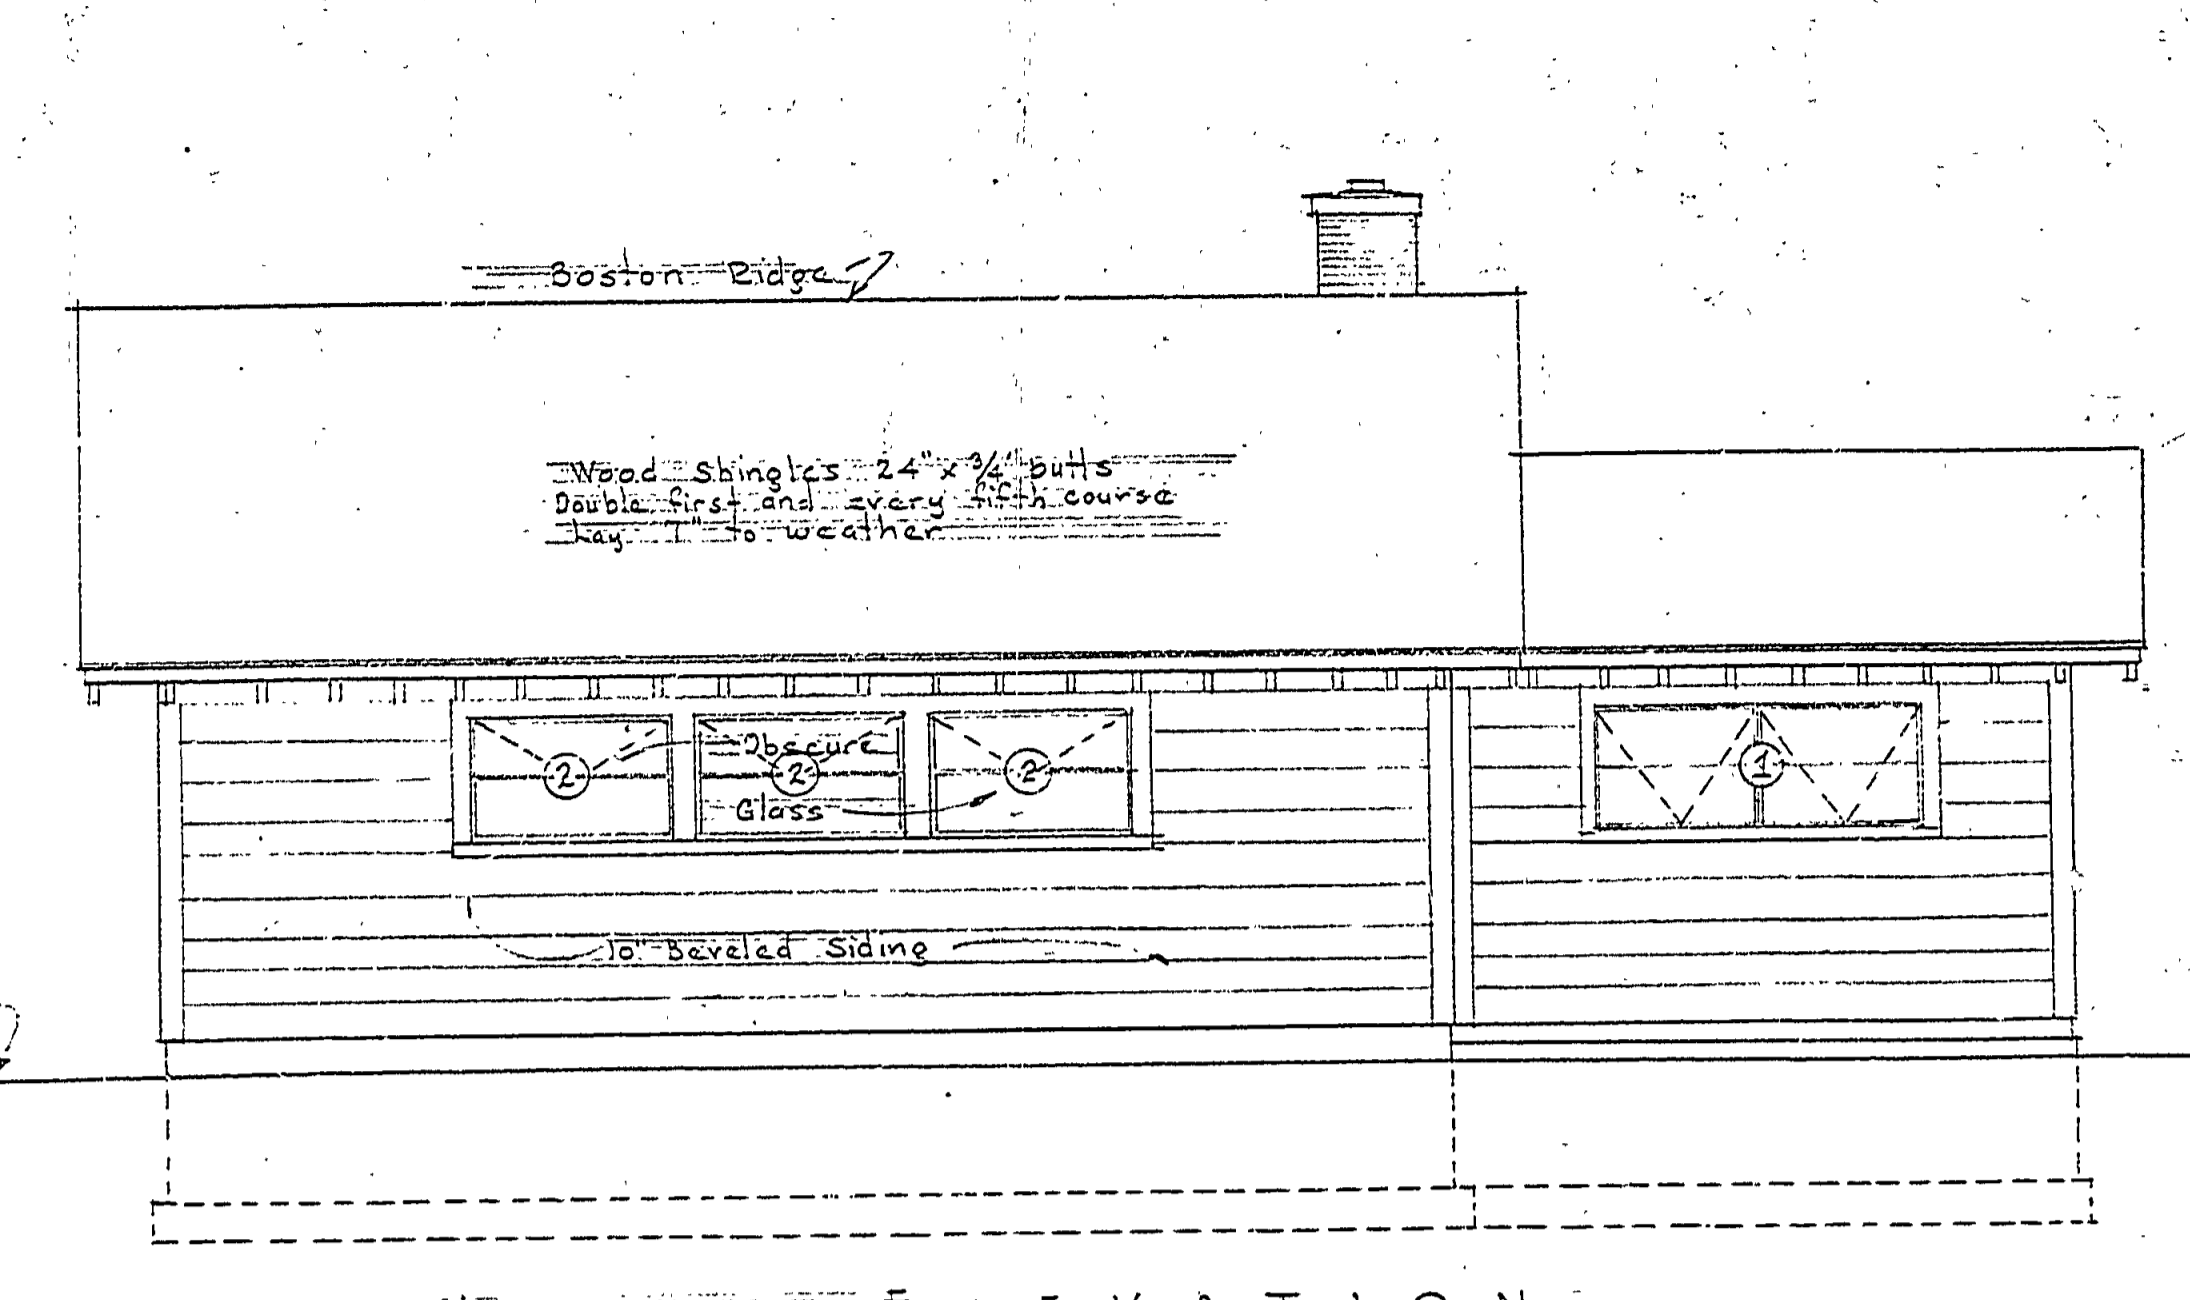


NORTH ELEVATION
Scale 1/4" = 1'-0"

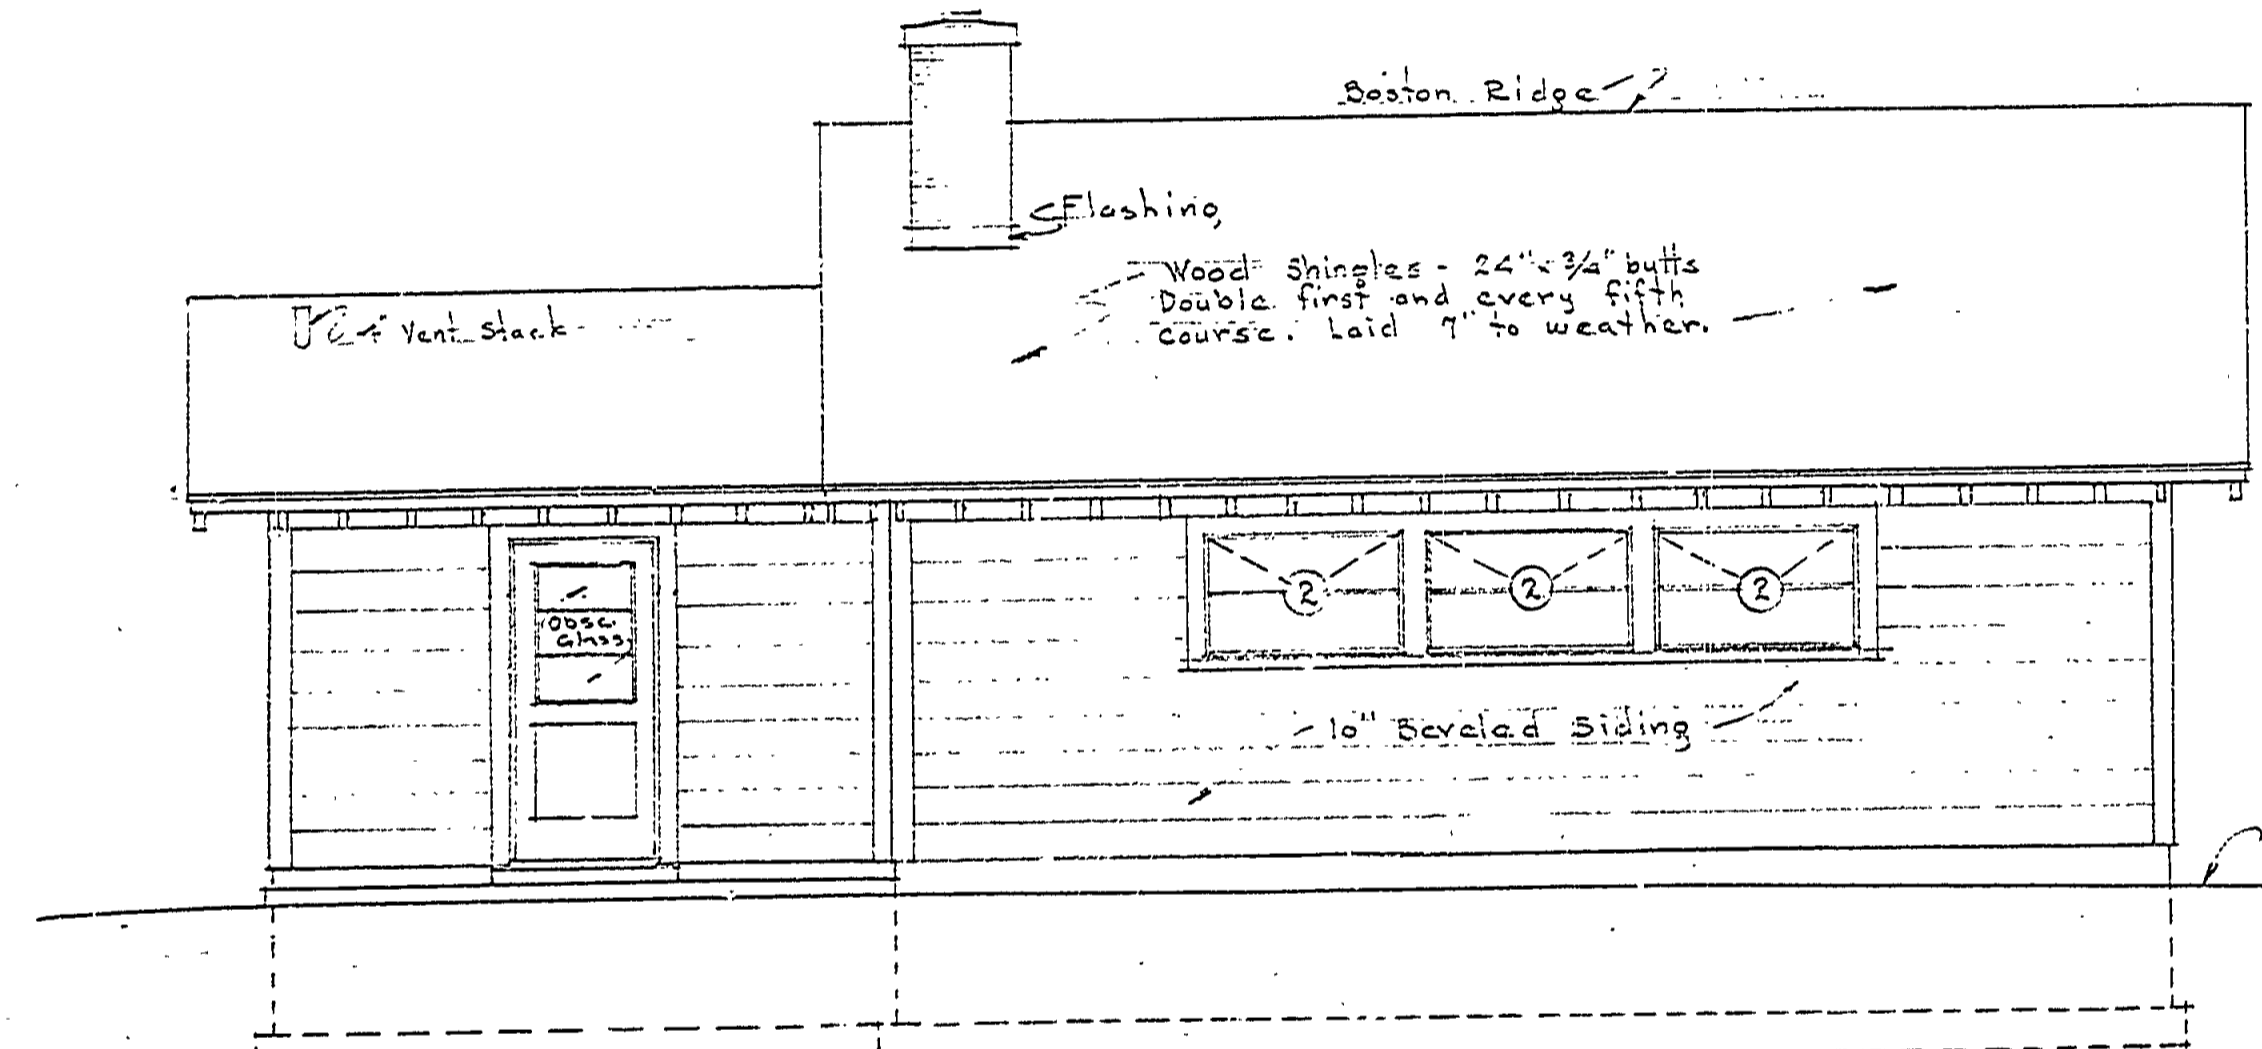


SOUTH ELEVATION
Scale 1/4" = 1'-0"

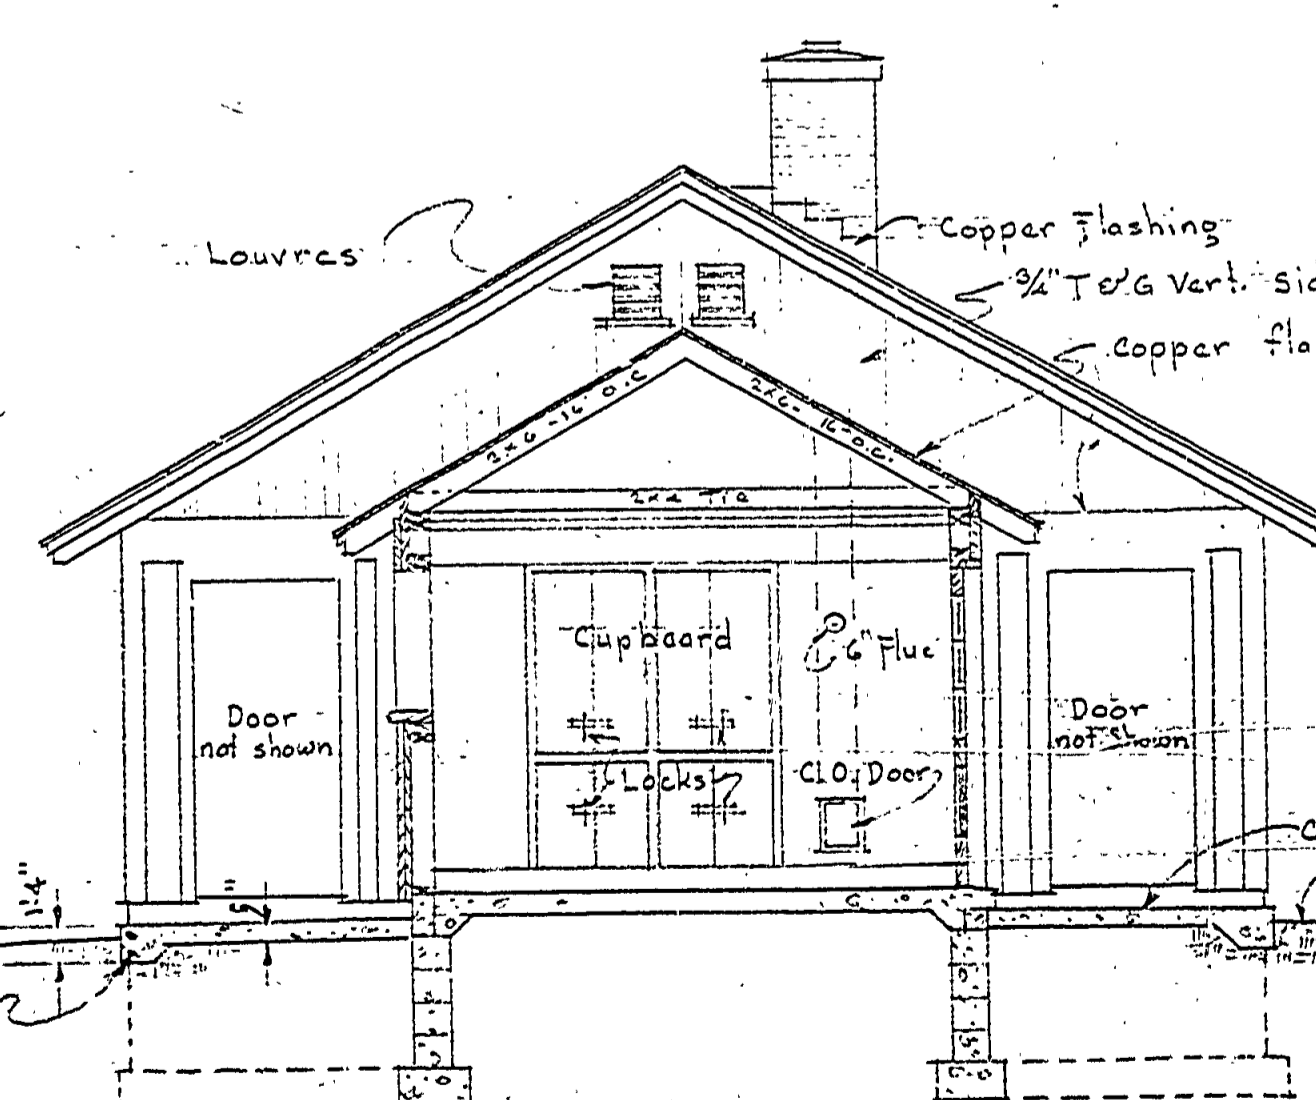


SECTION A-A
Scale 1/4" = 1'-0"

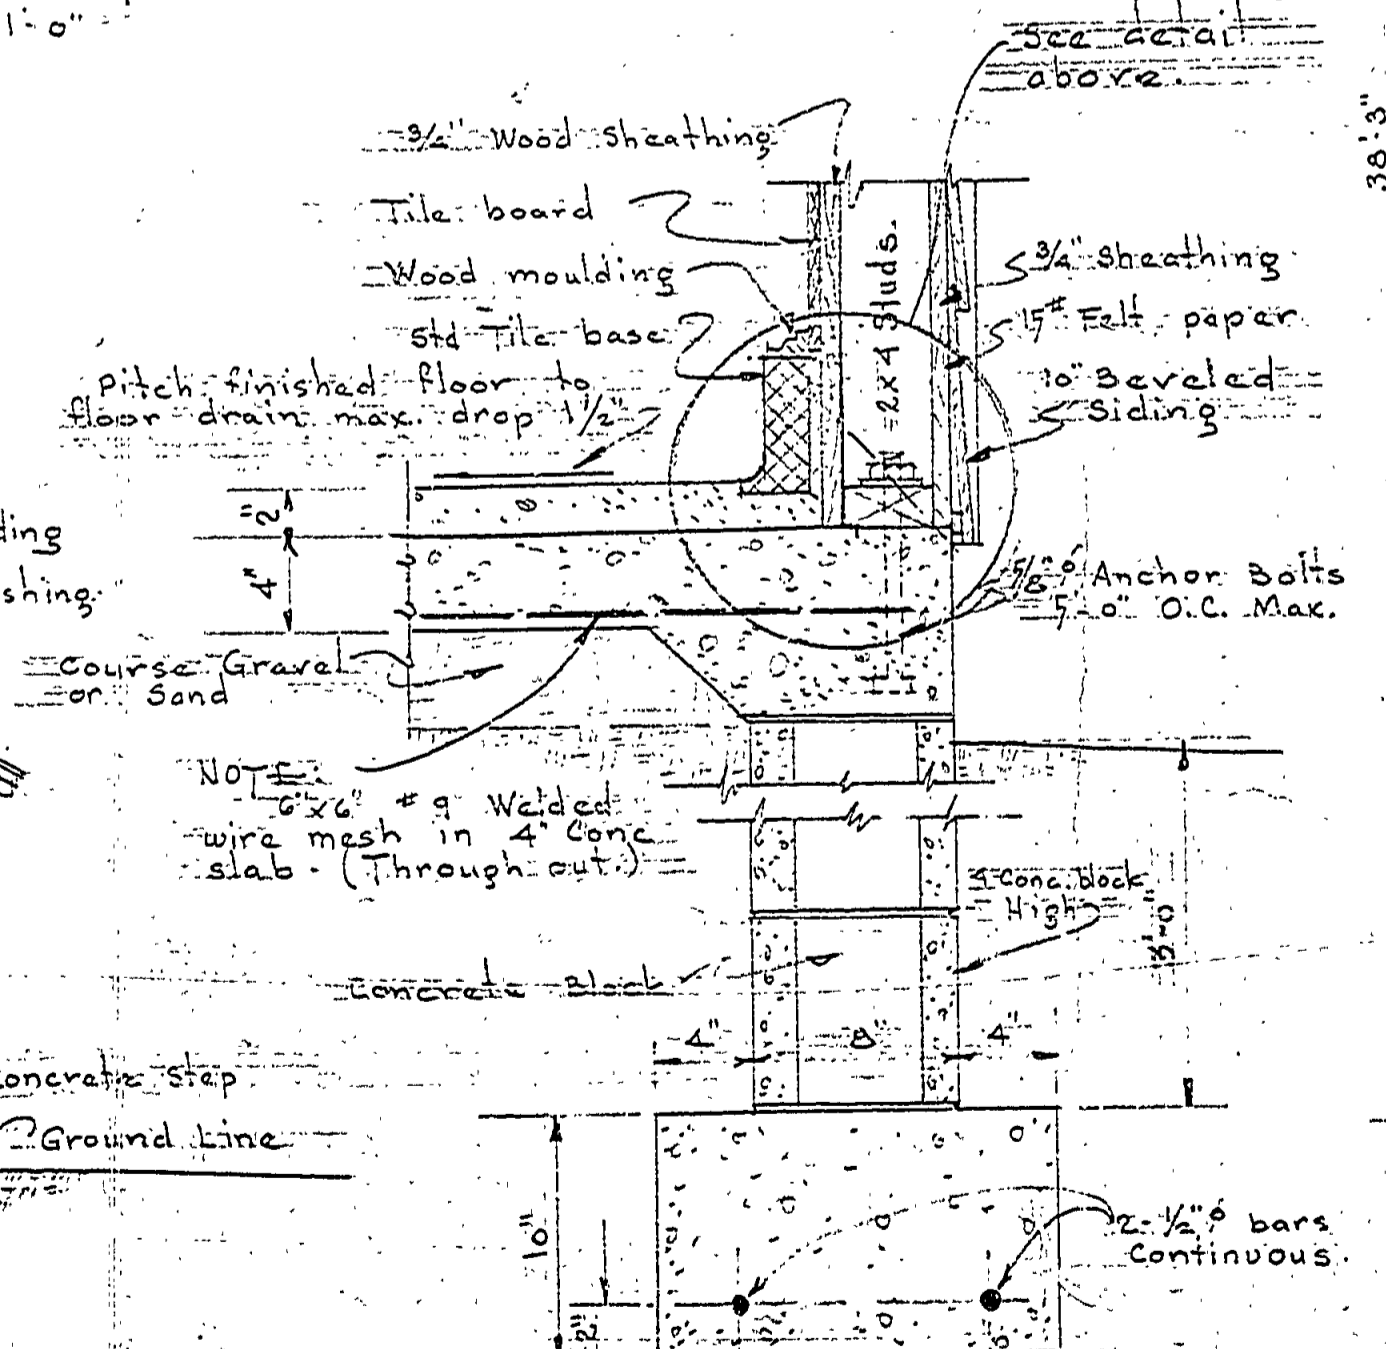


TYPICAL FOOTING DETAIL
Scale 1/4" = 1'-0"

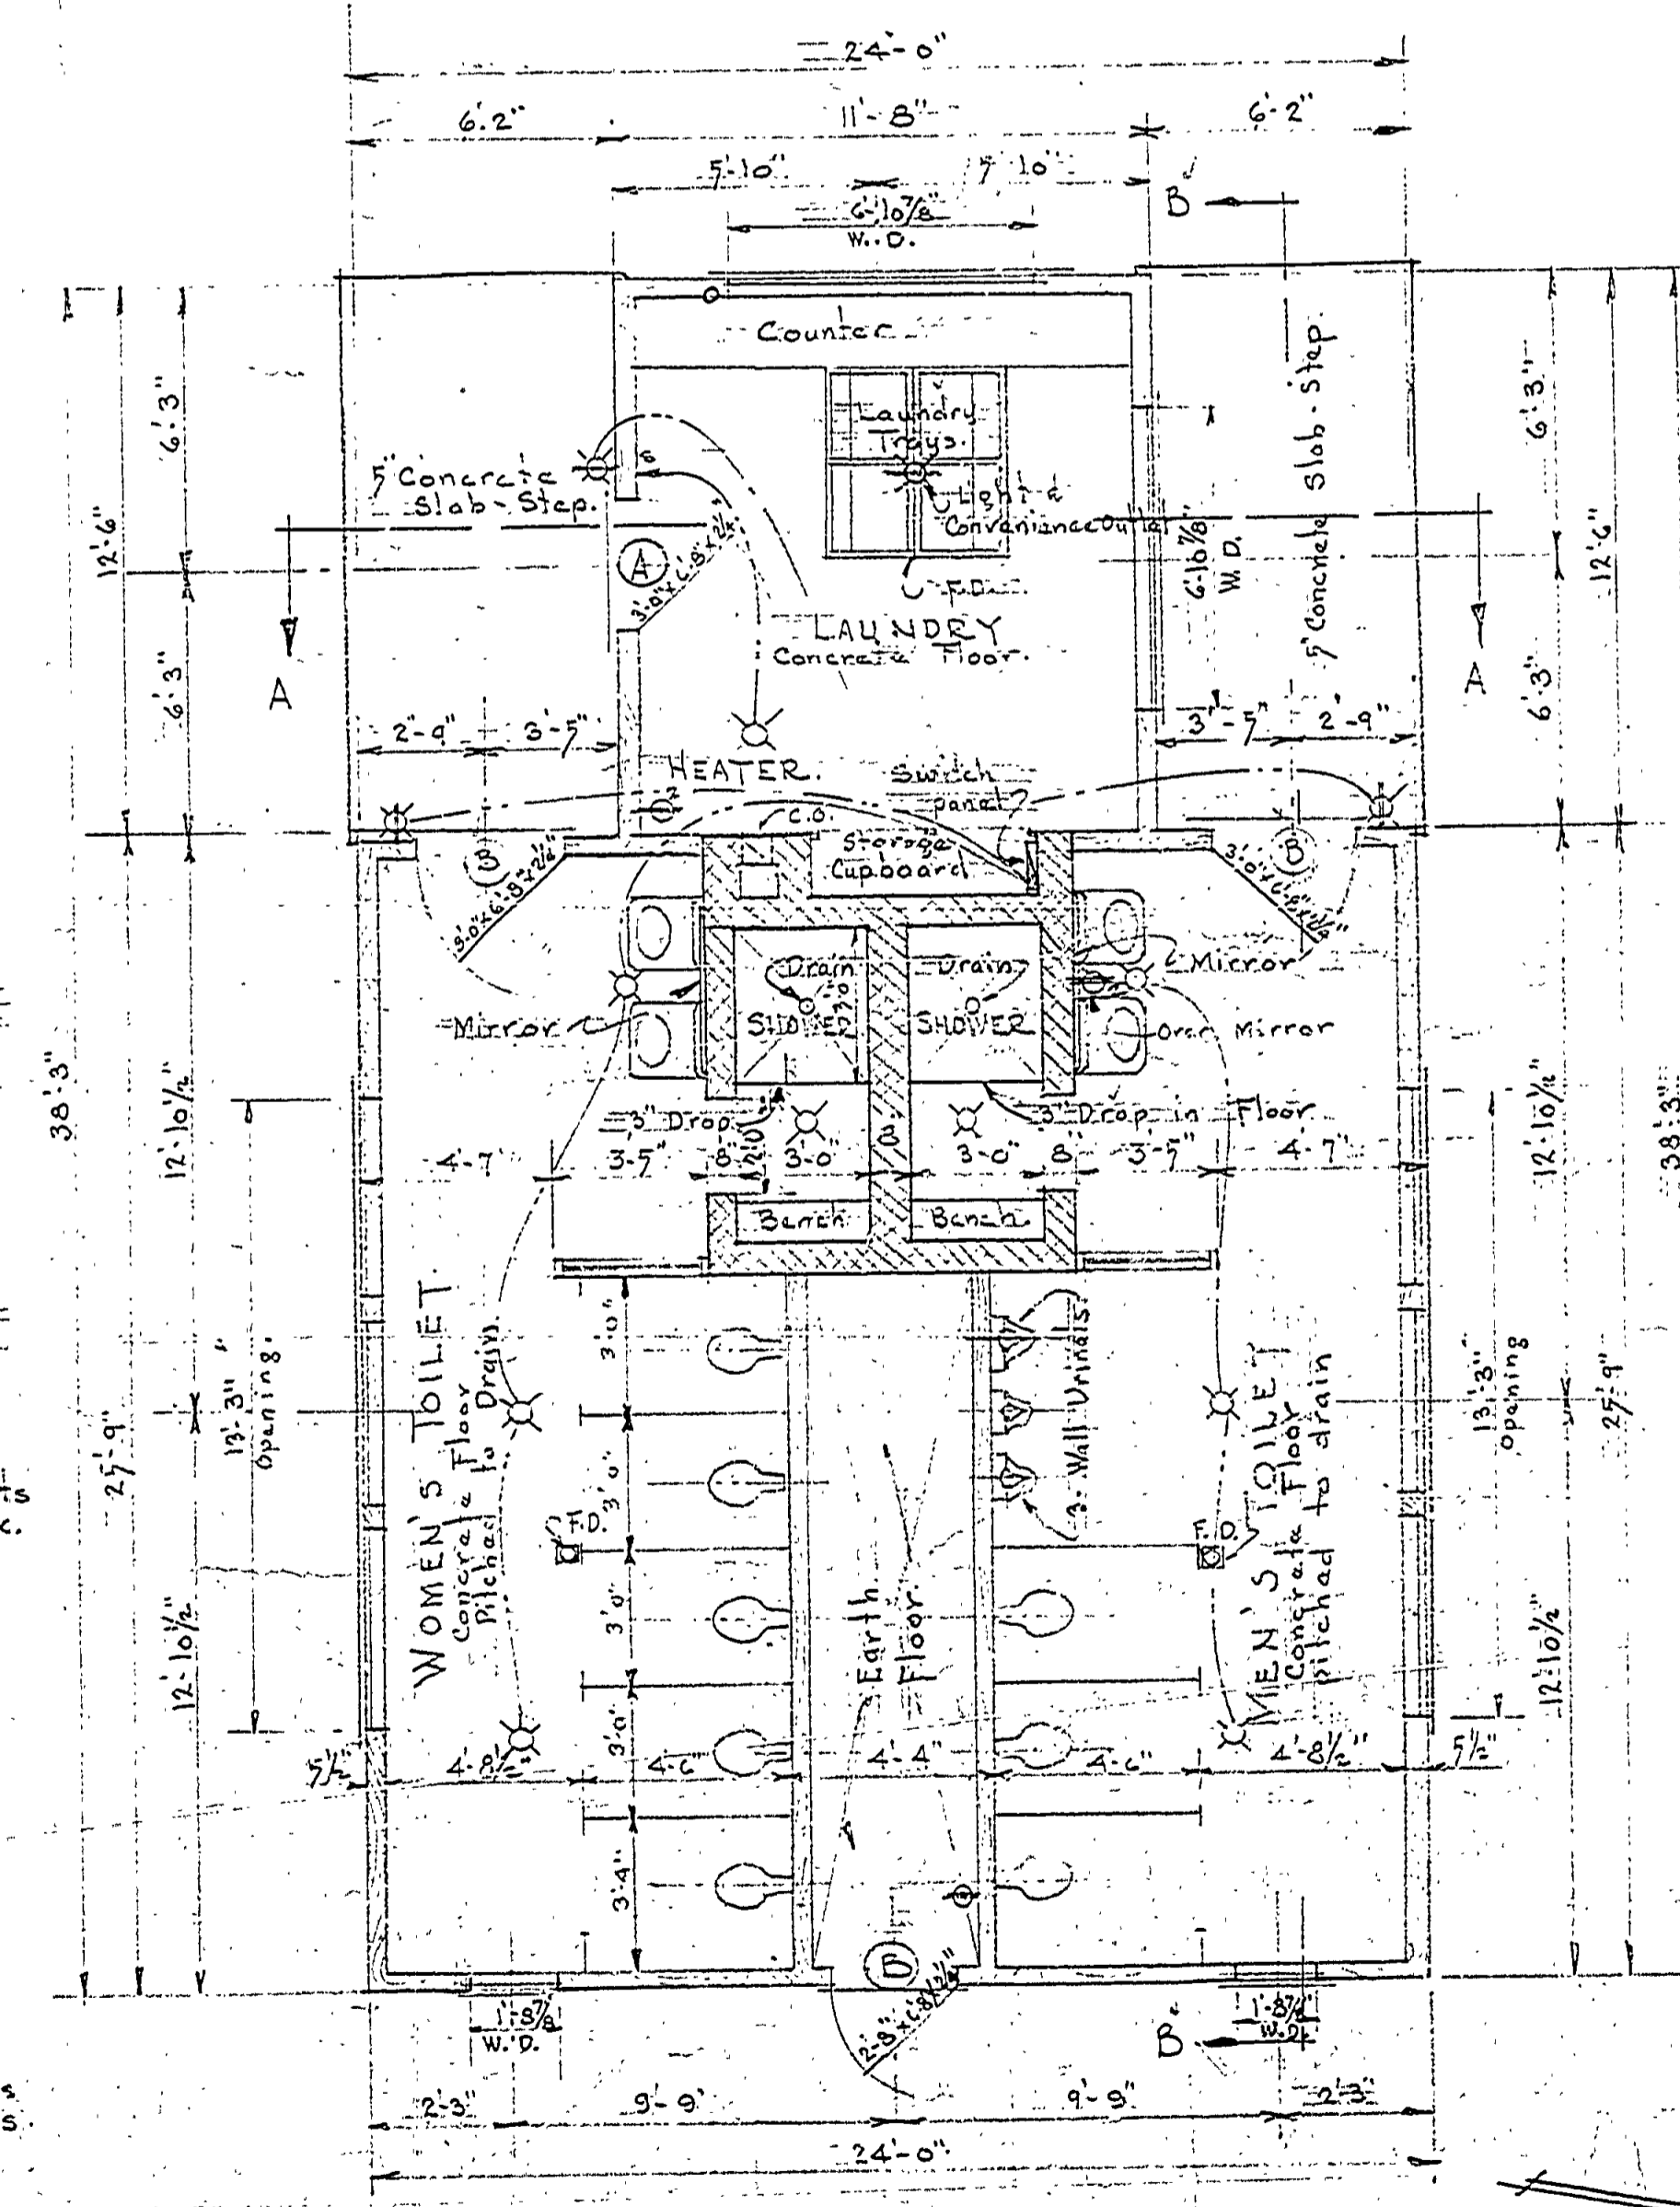

PLAN
Scale 1/4" = 1'-0"

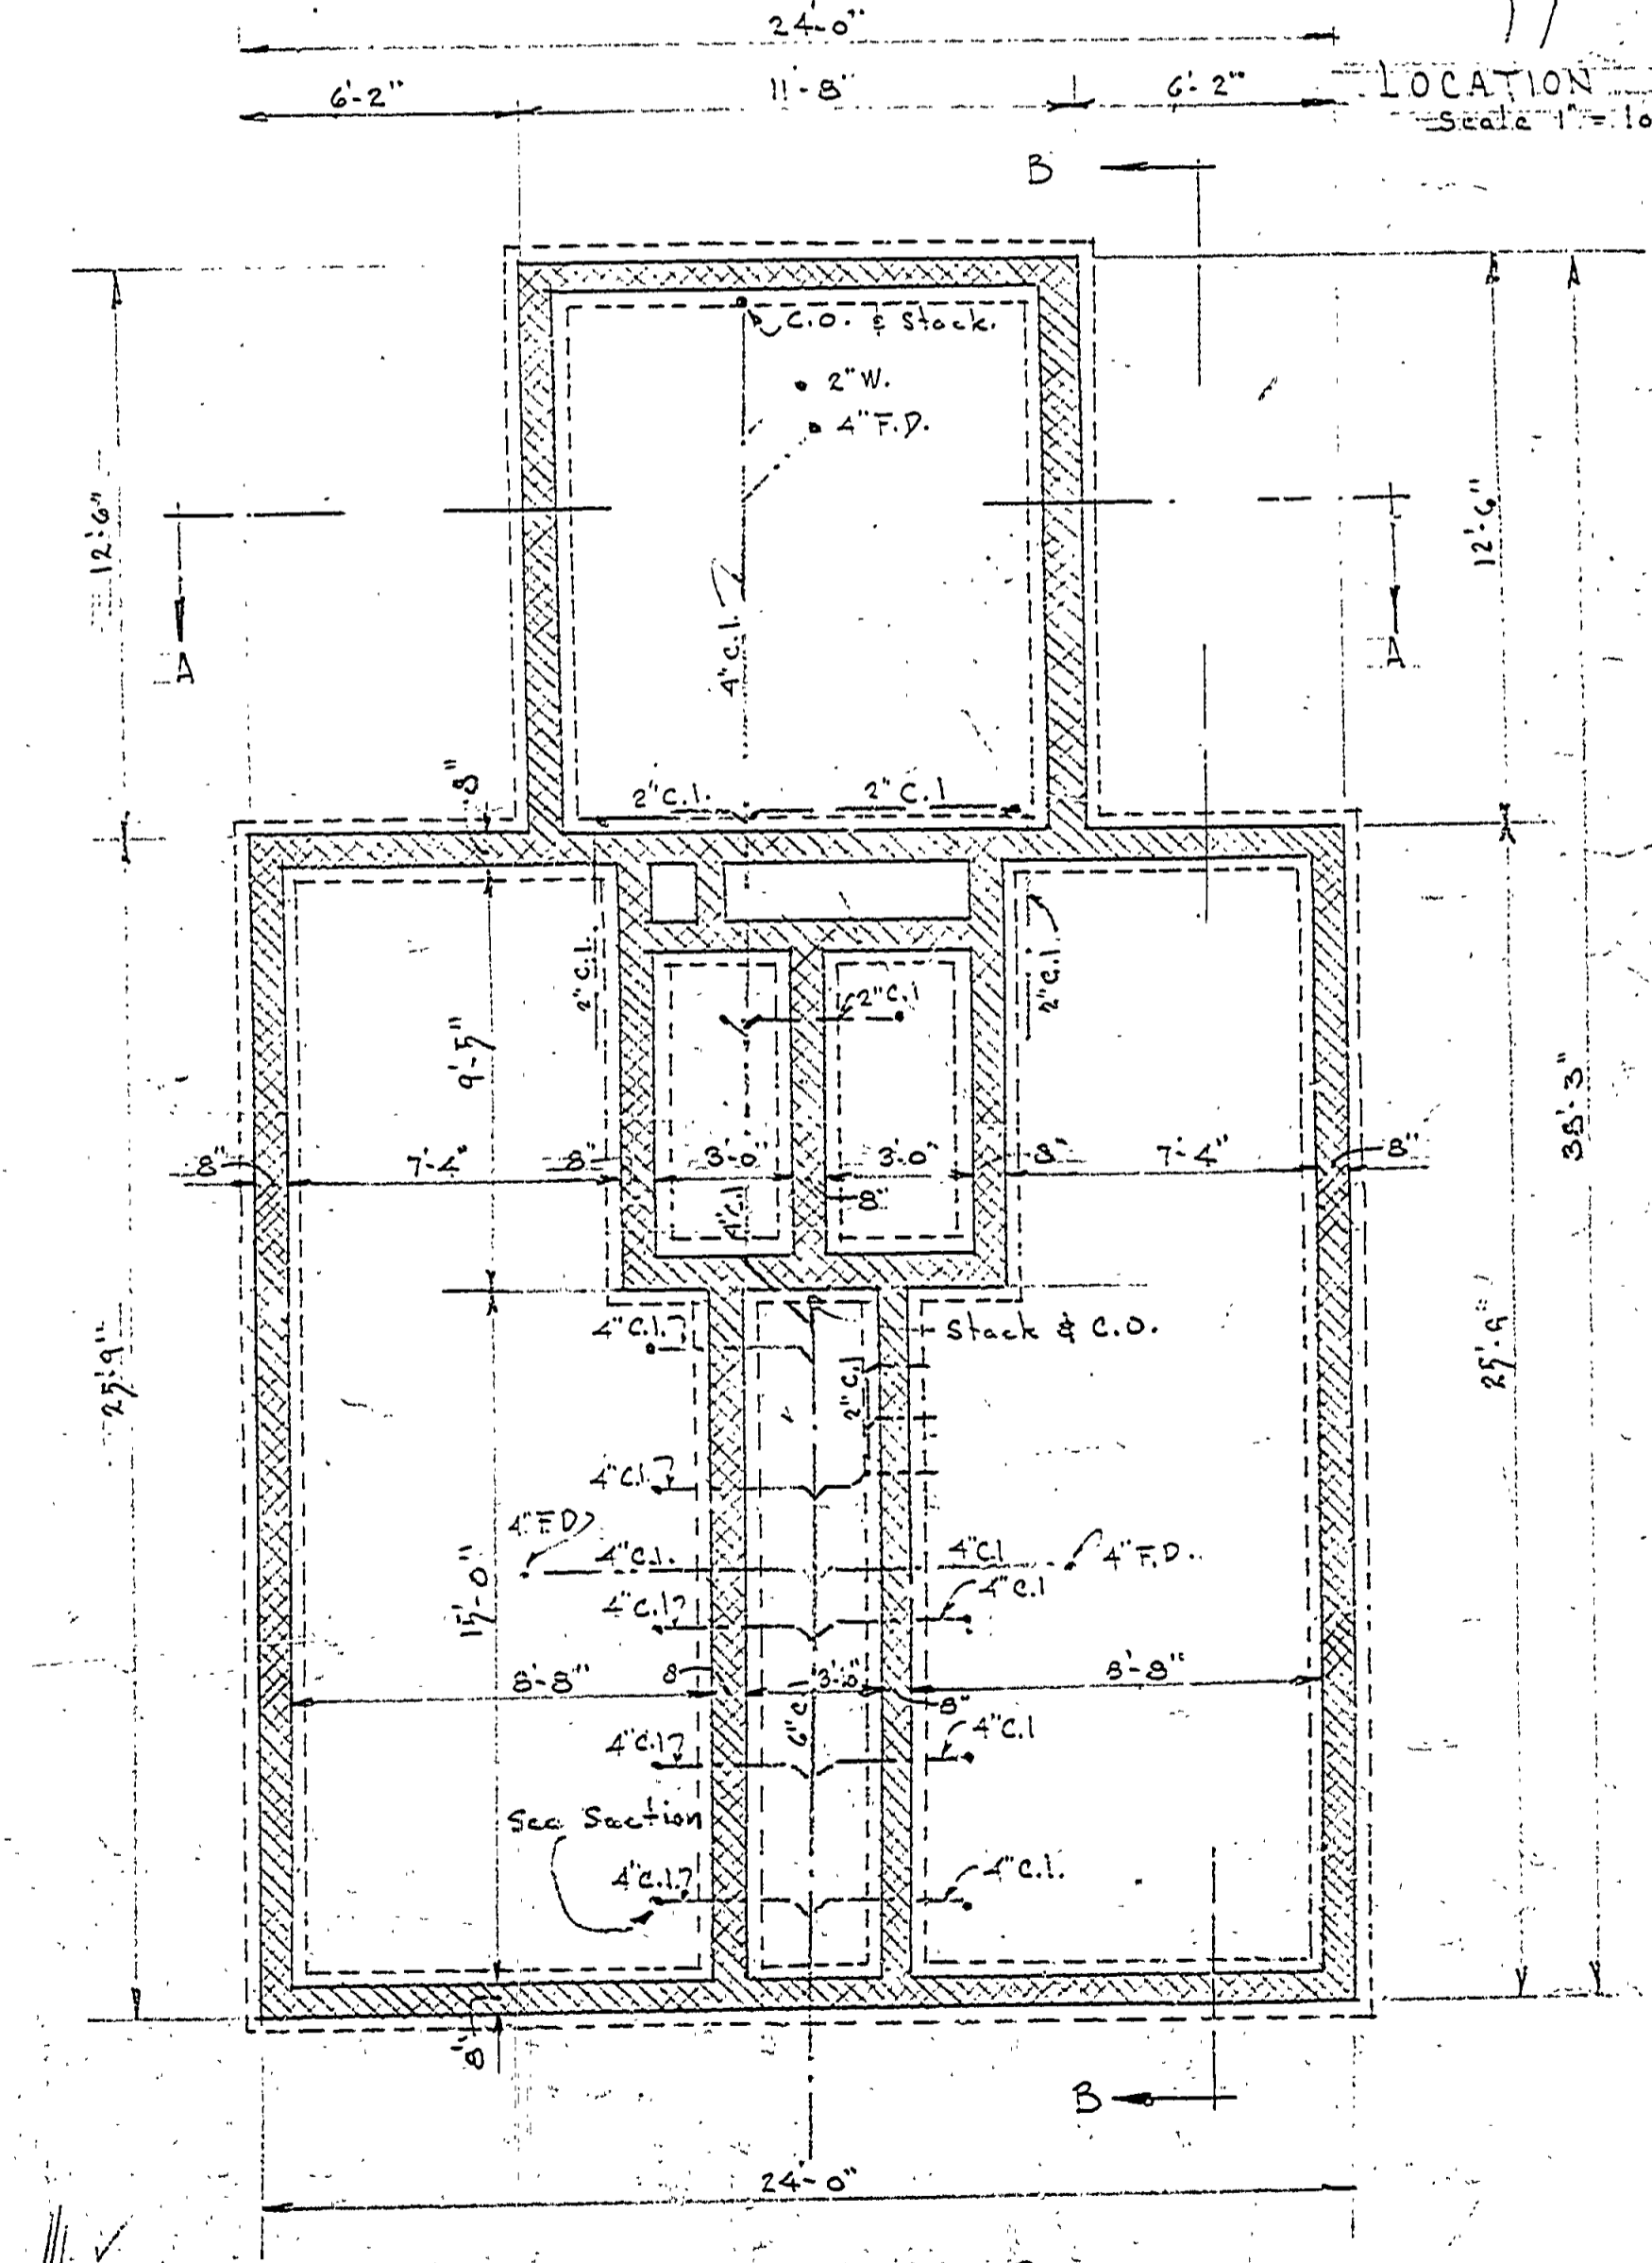

FOUNDATION PLAN
Scale 1/4" = 1'-0"

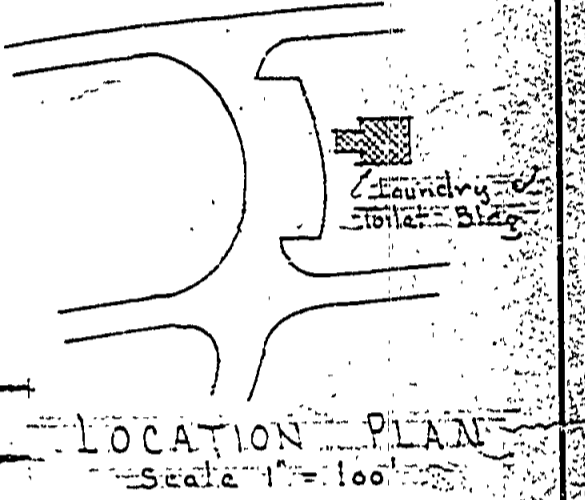

LOCATION PLAN
Scale 1" = 100'

MICHIGAN
 DEPARTMENT OF CONSERVATION
 PARKS AND RECREATION DIVISION

DRIMLEY STATE PARK
 CAMP GROUND
 LAUNDRY & TOILET BUILDING

SHEET NO. 4 OF 4
 PLAN NO. A-101