

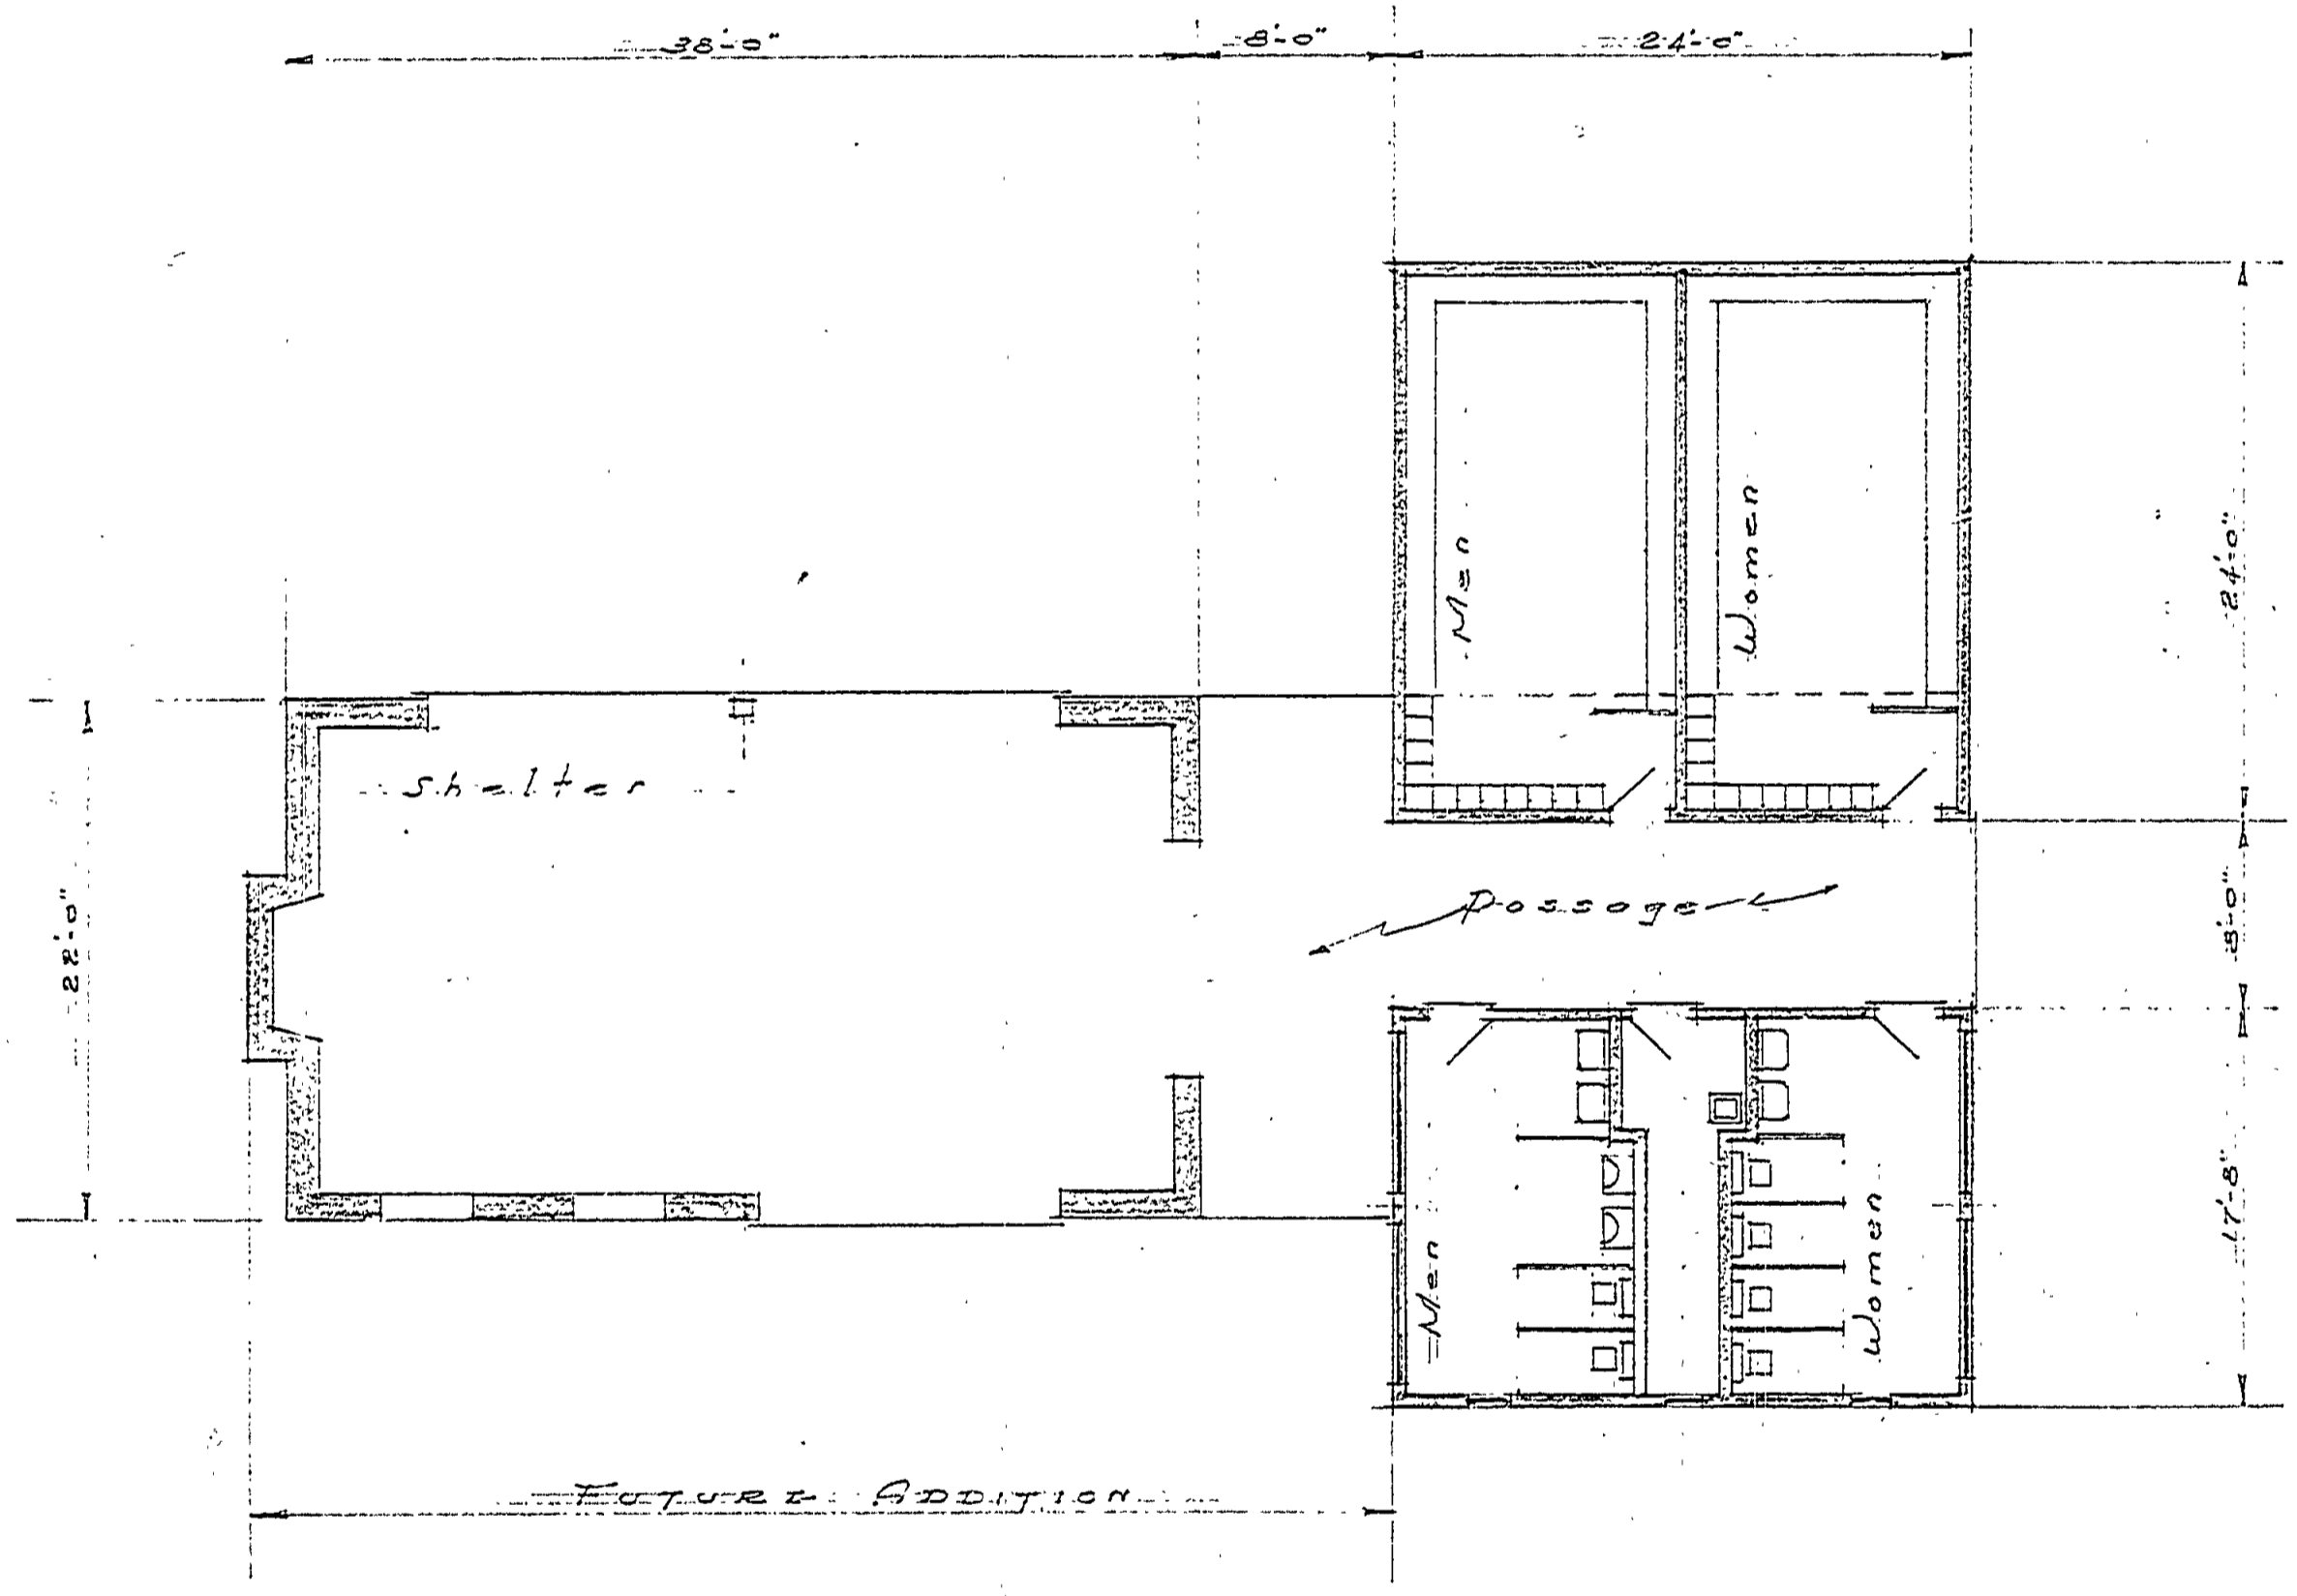


DESIGNED BY J.D. GARDNER	REVIEWED BY SECTIONS ARCHITECTURAL ENGINEERING LANDSCAPE	DATE	APPROVED BY	NO.	DATE	BY	REVISIONS	DATE	BY
				1					
				2			4		
				3			5		
							6		

B E A C H

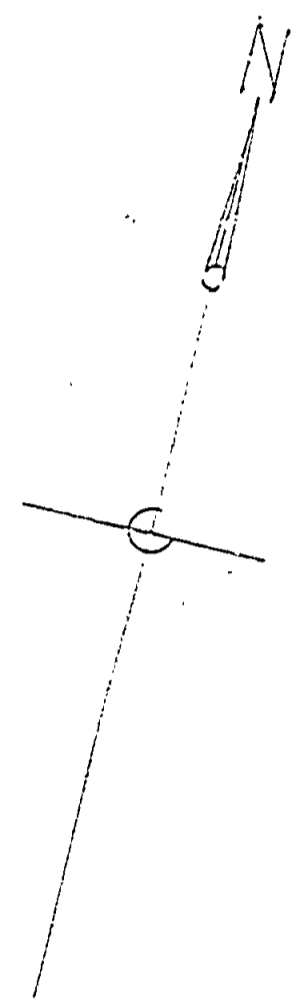

FLOOR PLAN  
Scale 1/8" = 1'-0"

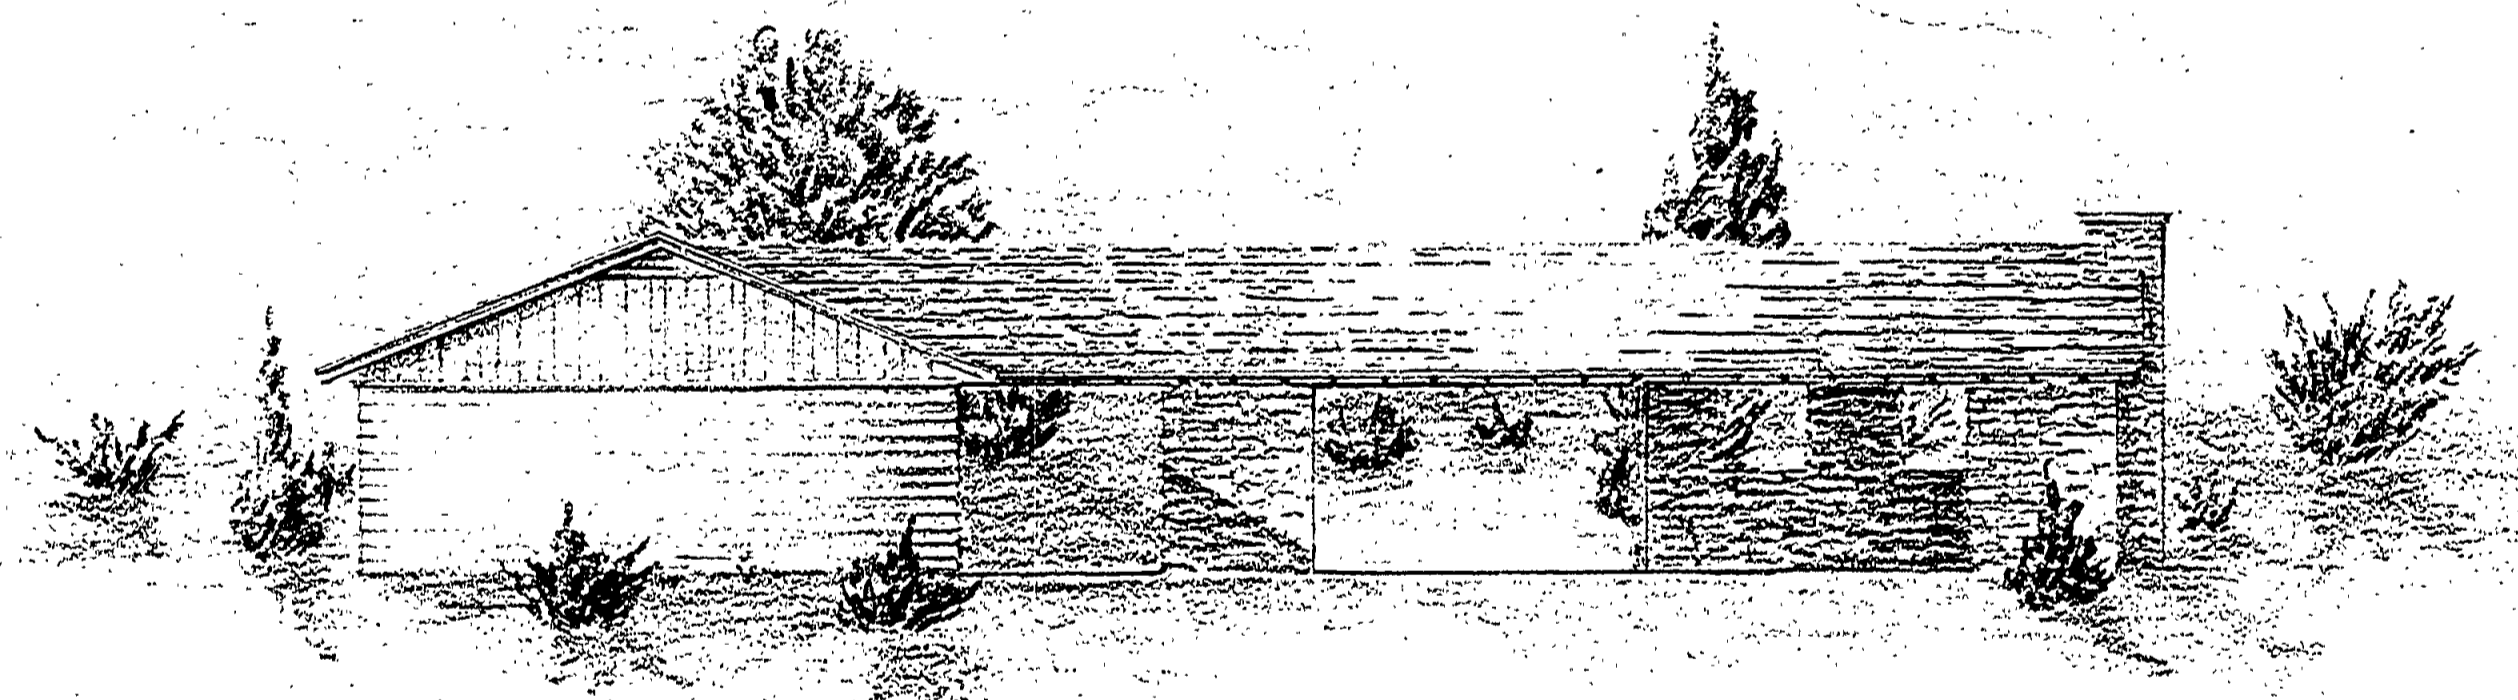

NORTH ELEVATION  
Scale 1/8" = 1'-0"

COMMISSIONER APV. *J.P. Kelly* DATE *7/27/52*  
 PARKS & RECREATION APV. *J. D. Gardner* DATE *7/27/52*  
 Designed 8-28-52 J.D.G.

MICHIGAN  
DEPARTMENT OF CONSERVATION  
PARKS AND RECREATION DIVISION

SHELTER, TOILETS &  
DRESSING COURTS  
BEIMLEY STATE PARK

SHEET NO. 1 OF 7

PLAN NO. A-103