
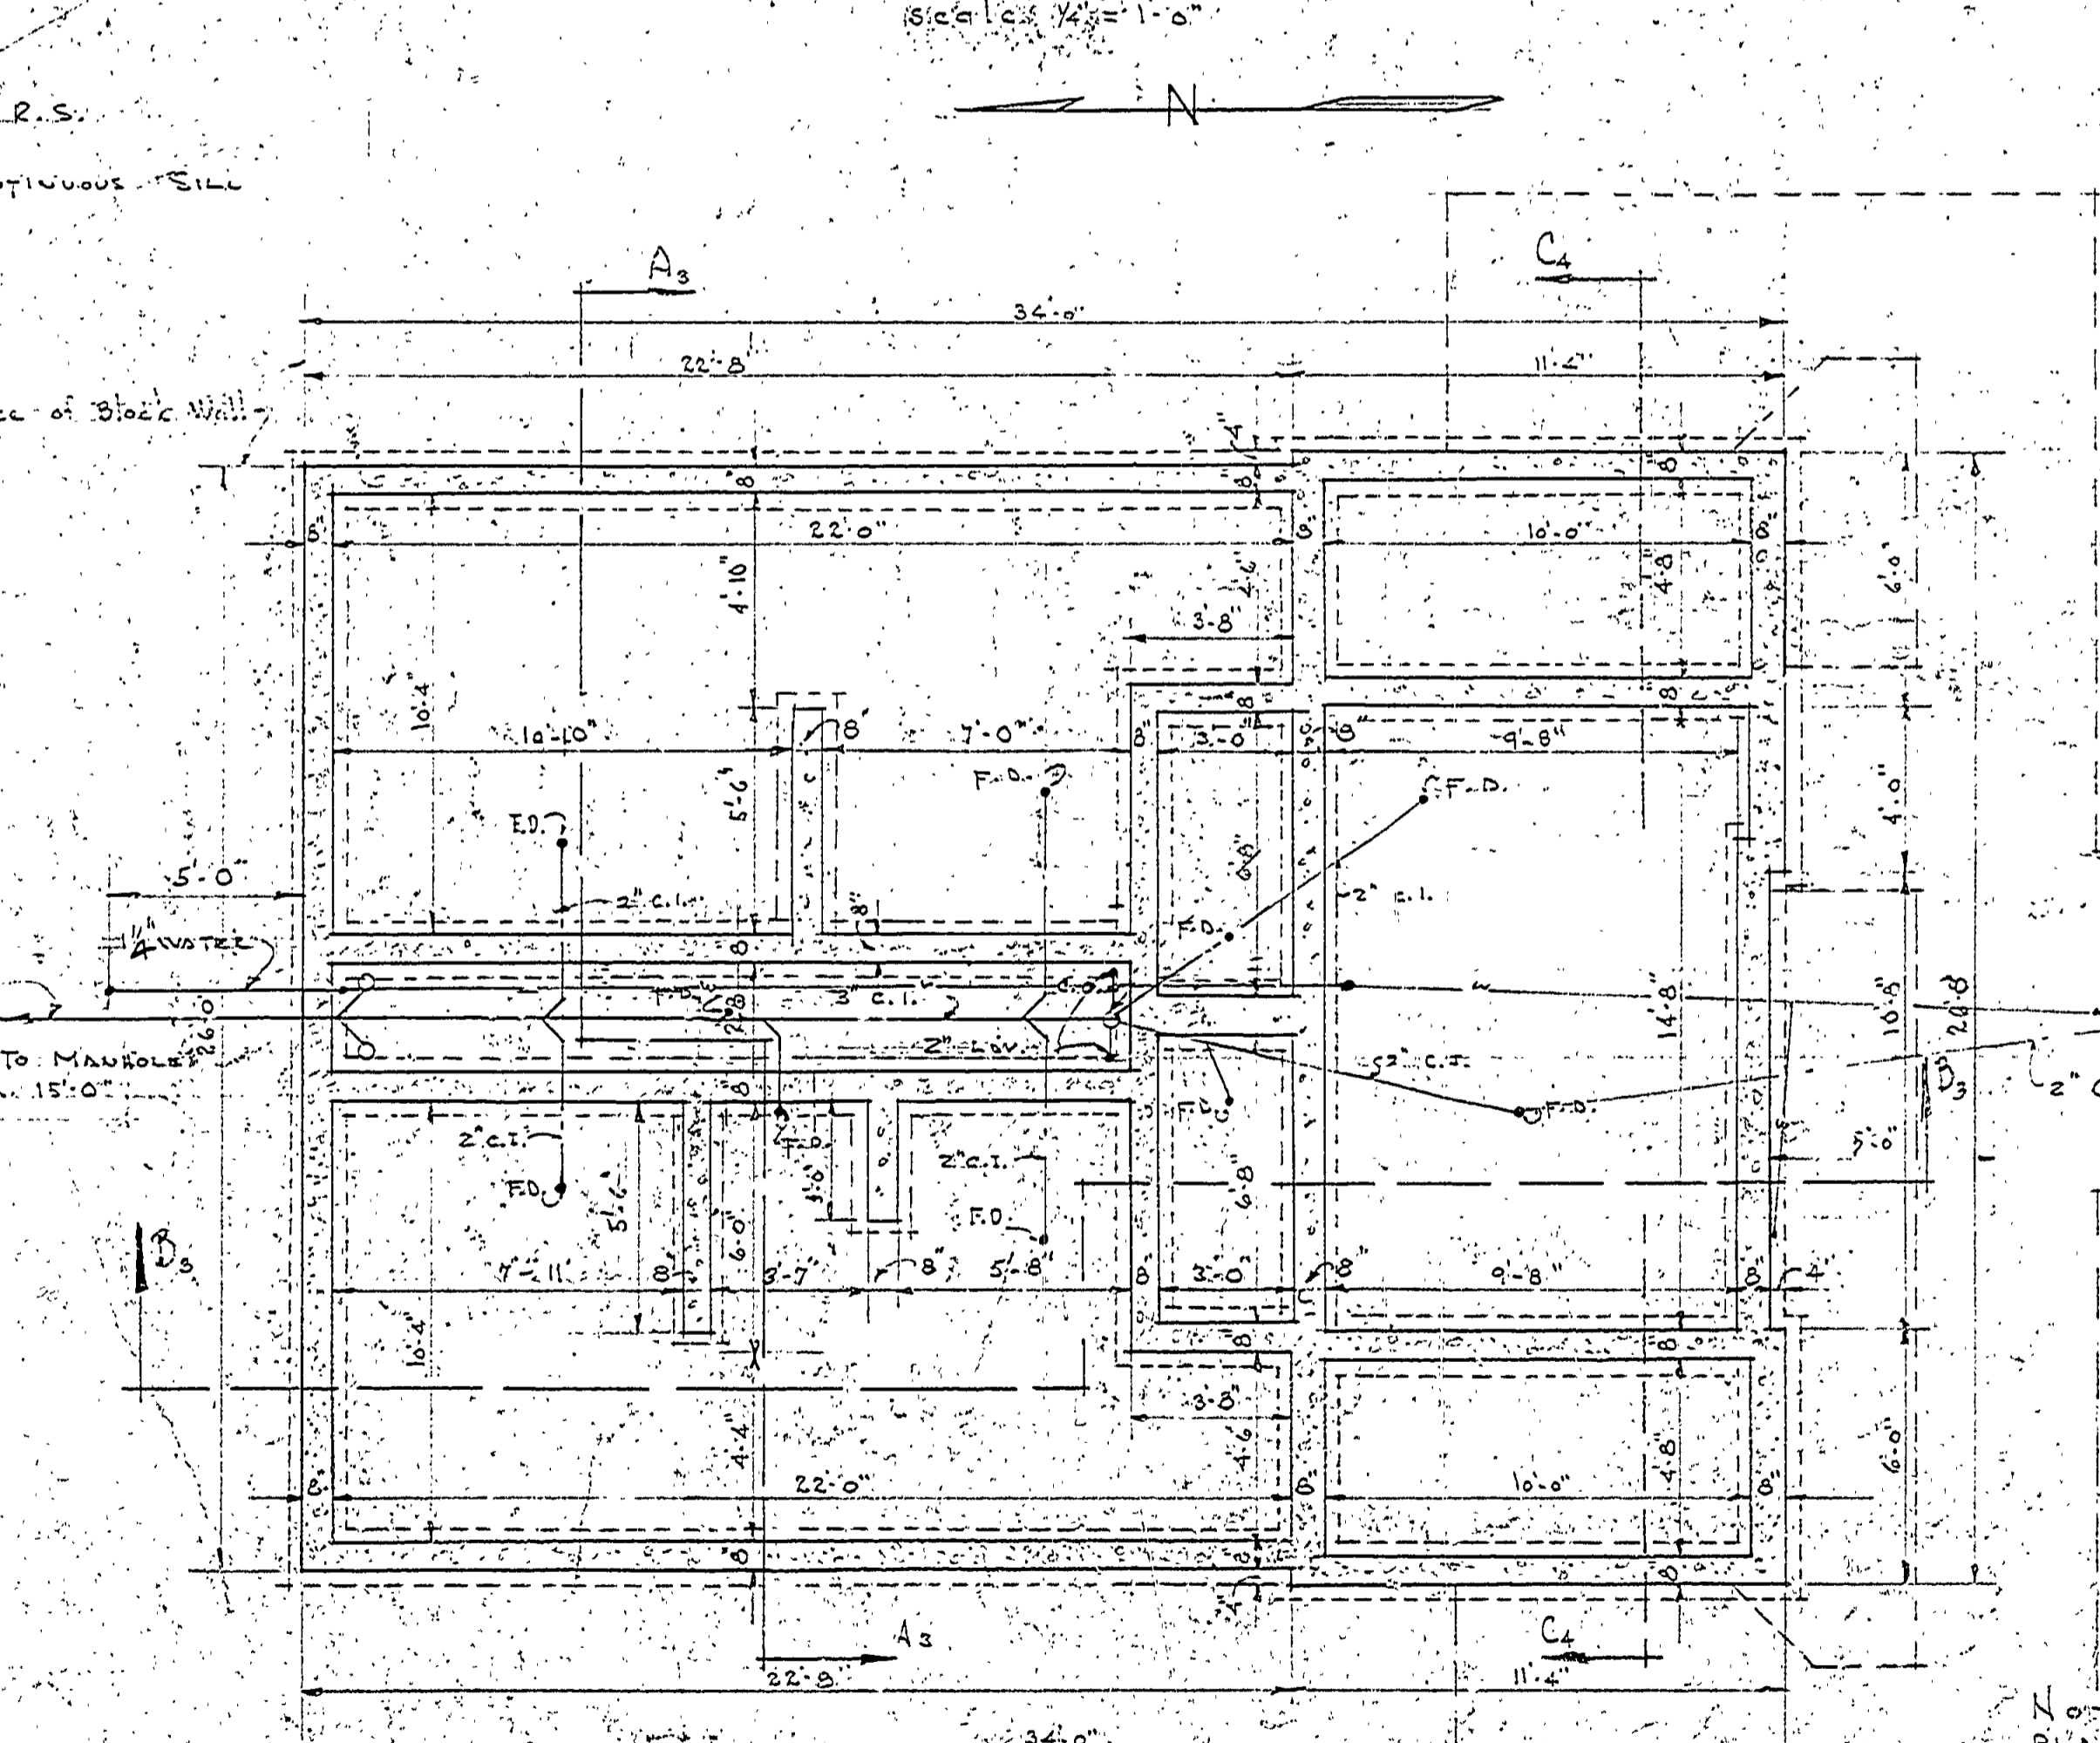
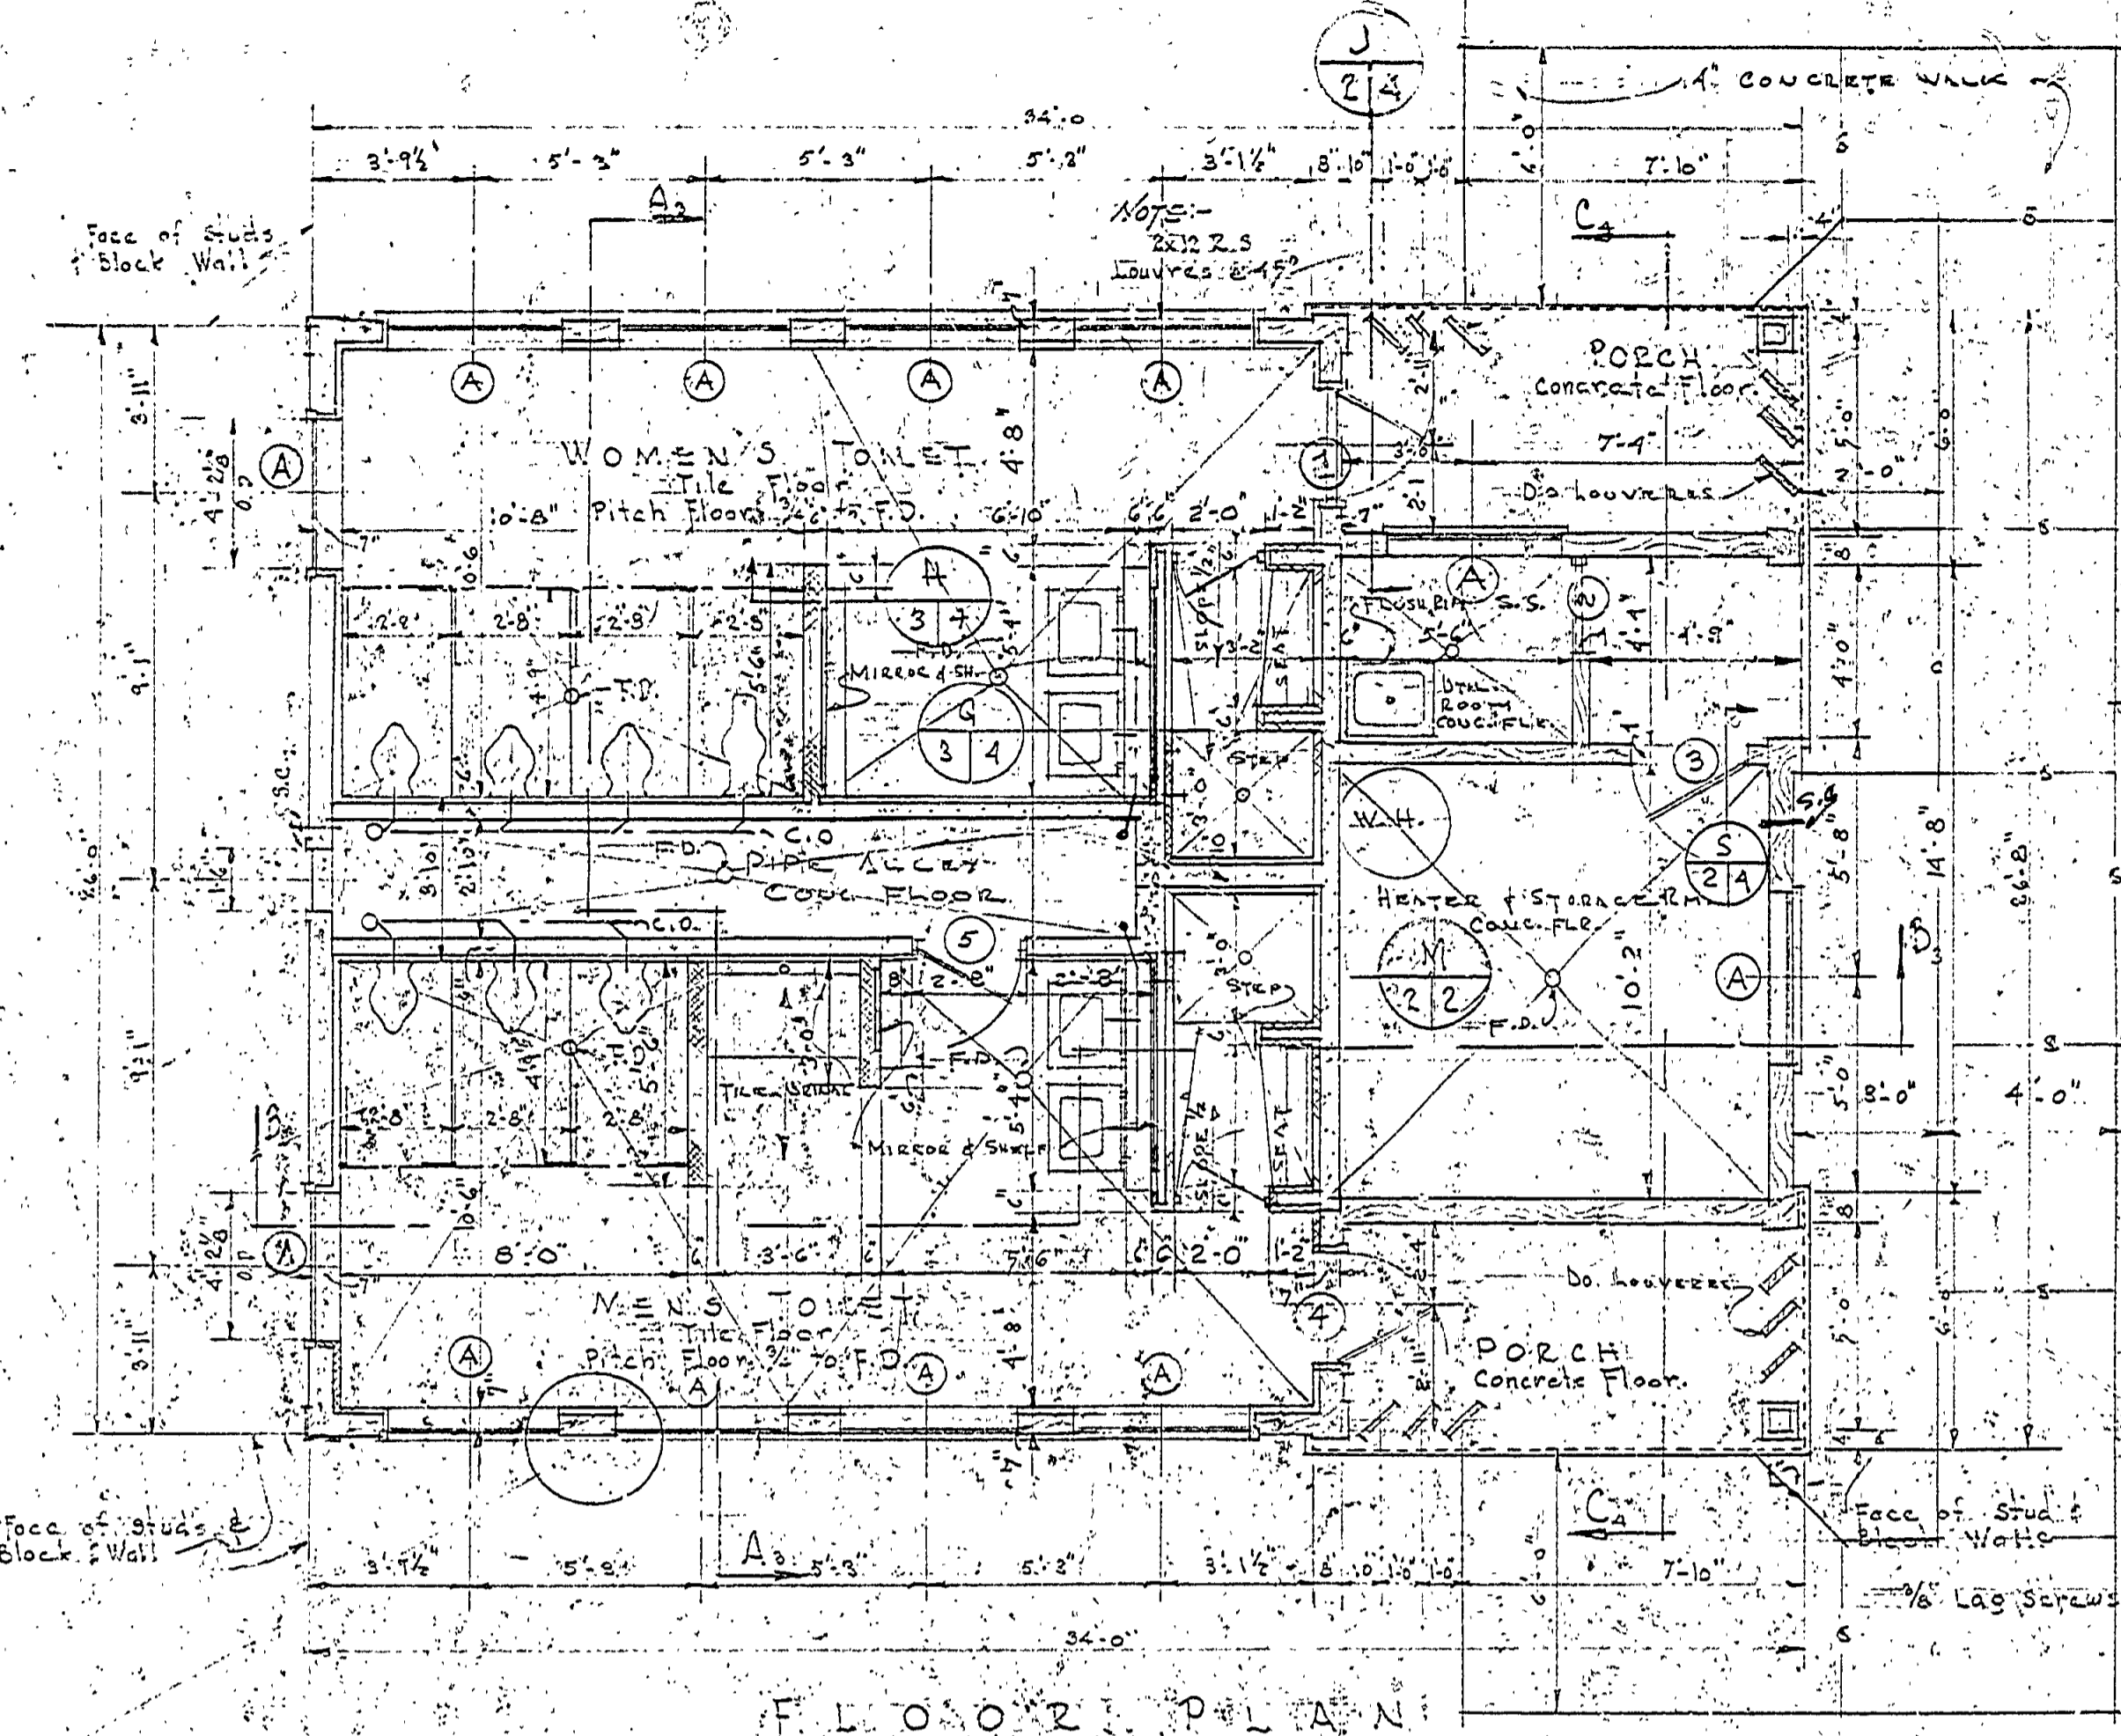


DATE	BY	REVISIONS
		4
		5
		11

NO.	DATE	BY	REVISIONS
1	7-10-58	W.H.S.	REMOVED LAUND FACILITIES.
2	2-17-61	W.H.S.	SHAKE REAR DOOR.
3			



DATE	BY	APPROVED BY	REVIEWED BY SECTIONS
1/2-58	J.R.P.	J.C.M.	ARCHITECTURAL
4-2-58	J.R.P.	J.C.M.	ENGINEERING
7-2-58	J.R.P.	J.C.M.	LANDSCAPE

DRAWN BY: W.H.S.
 CHECKED BY: W.D.G.
 DATE: 3-27-58

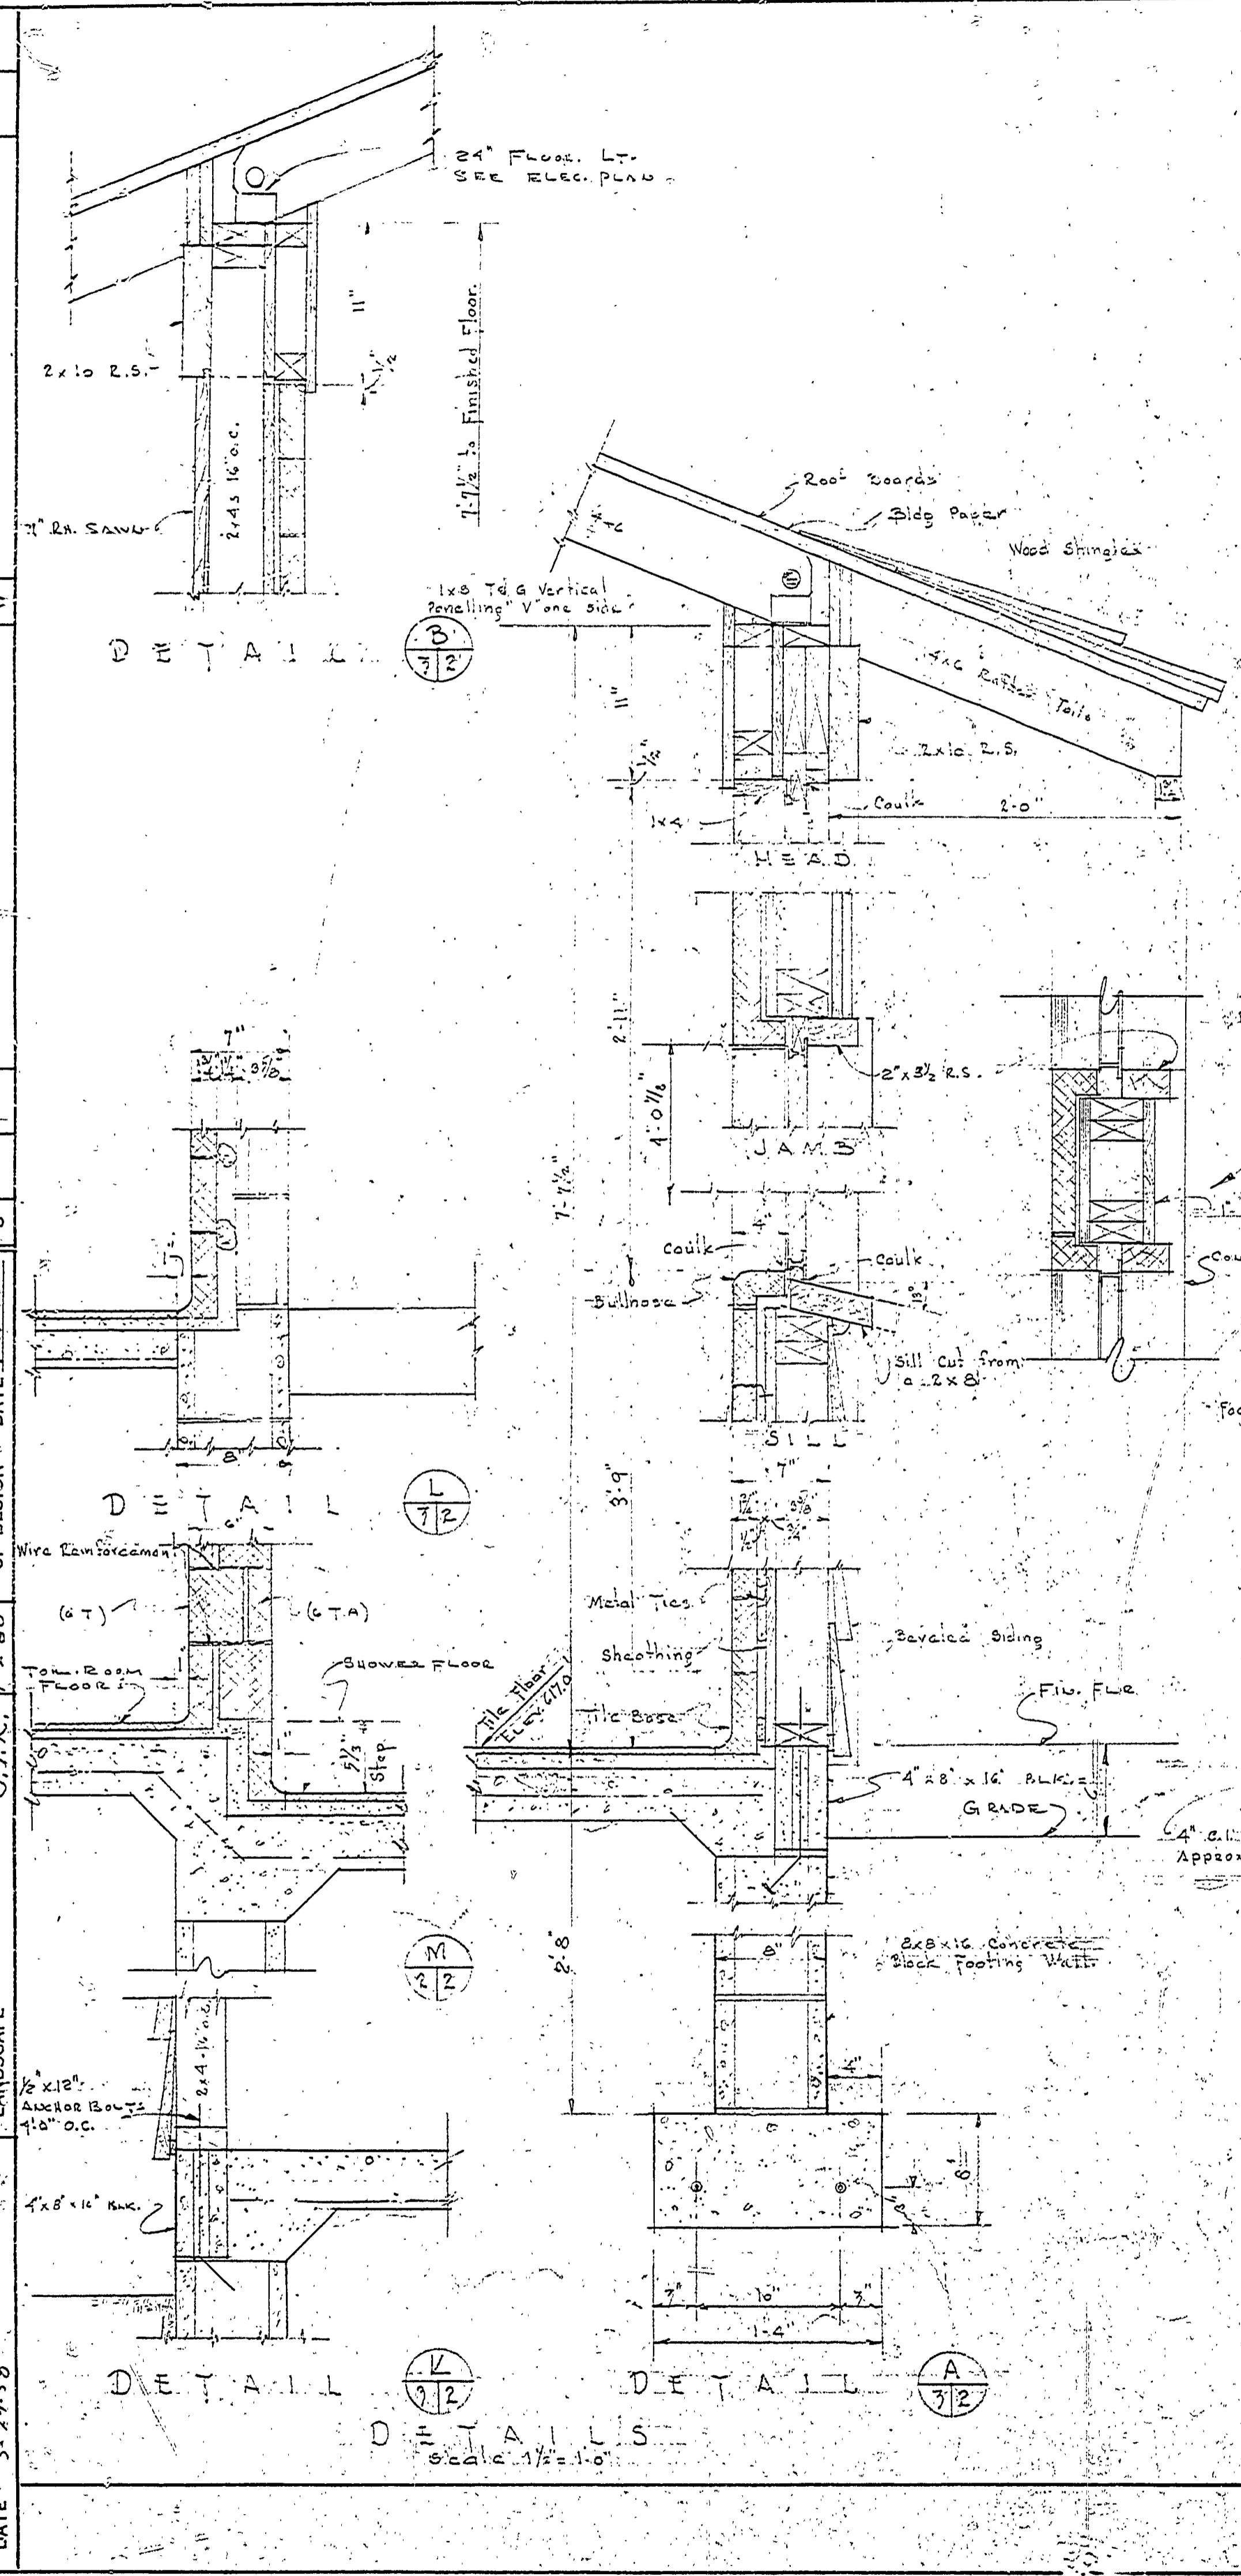

NO.	TYPE	SIZE	FRAME	TYPE	SILL	HARDWARE	REMARKS
1	Flush	2'-6\"/>					
2	Flush	2'-2\"/>					
3	Flush	2'-6\"/>					
4	Flush	2'-6\"/>					
5	Flush	2'-6\"/>					

NO.	NO. OF UNITS	NO. OF DIVISIONS	WIDTH	HEIGHT	MULLIONS	LINTEL	GLASS	SCREENS	REMARKS
A	12		4'-0\"/>						

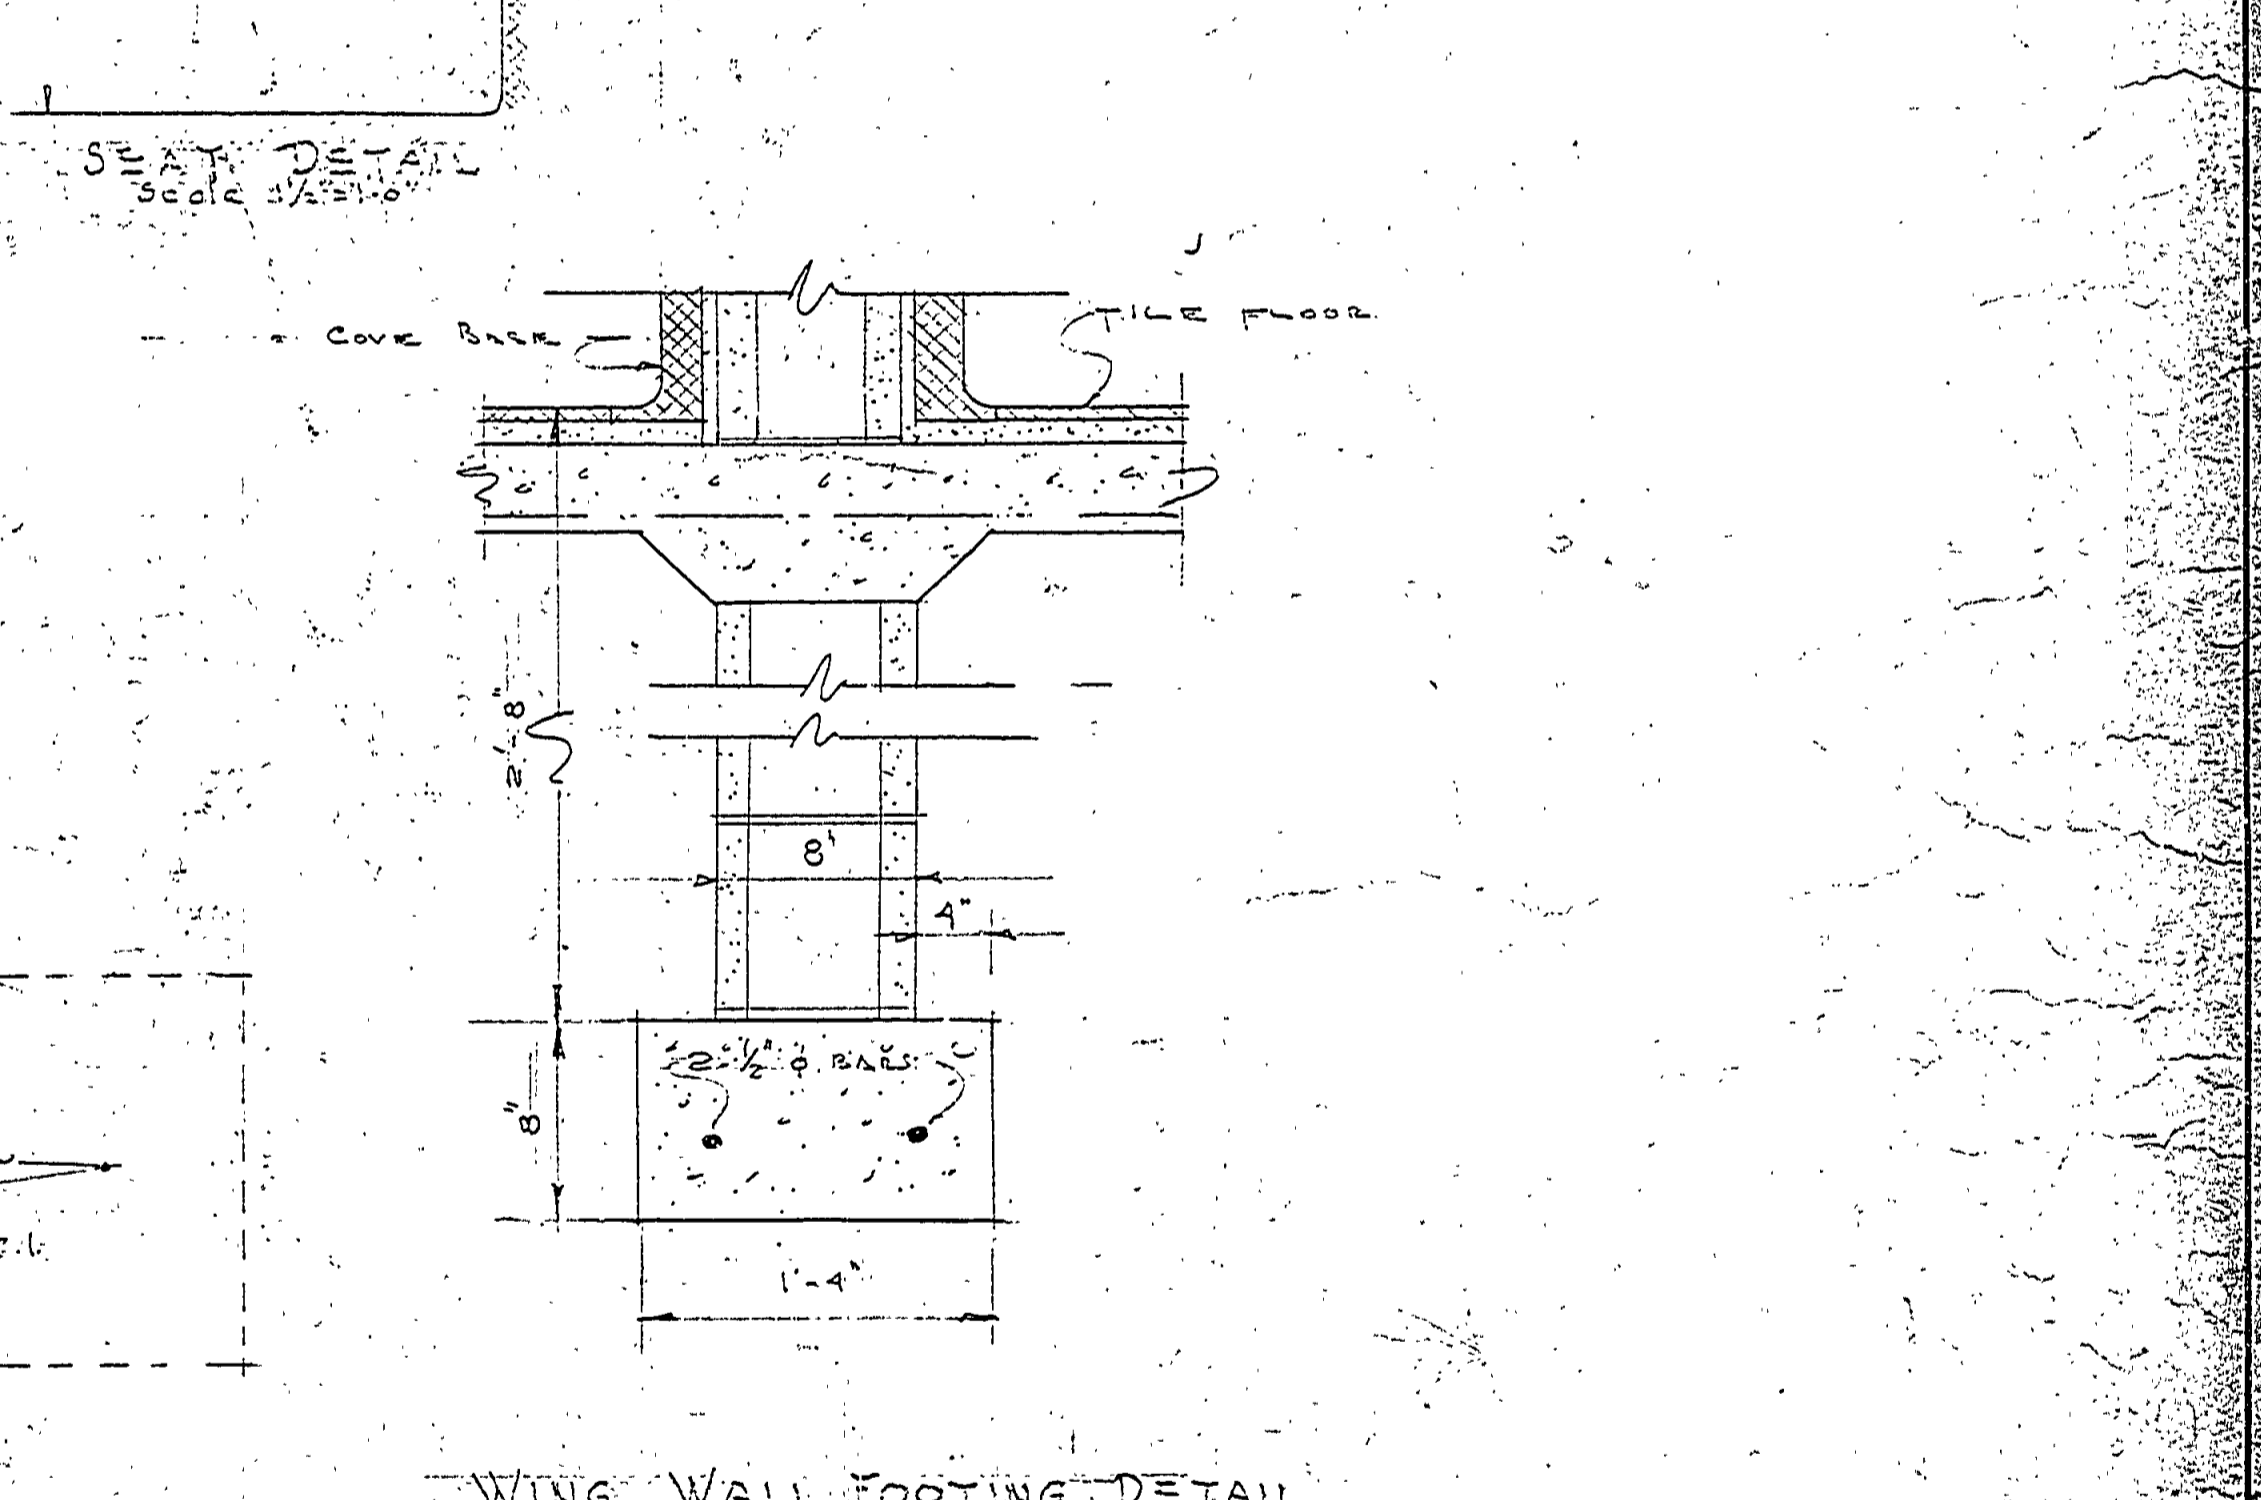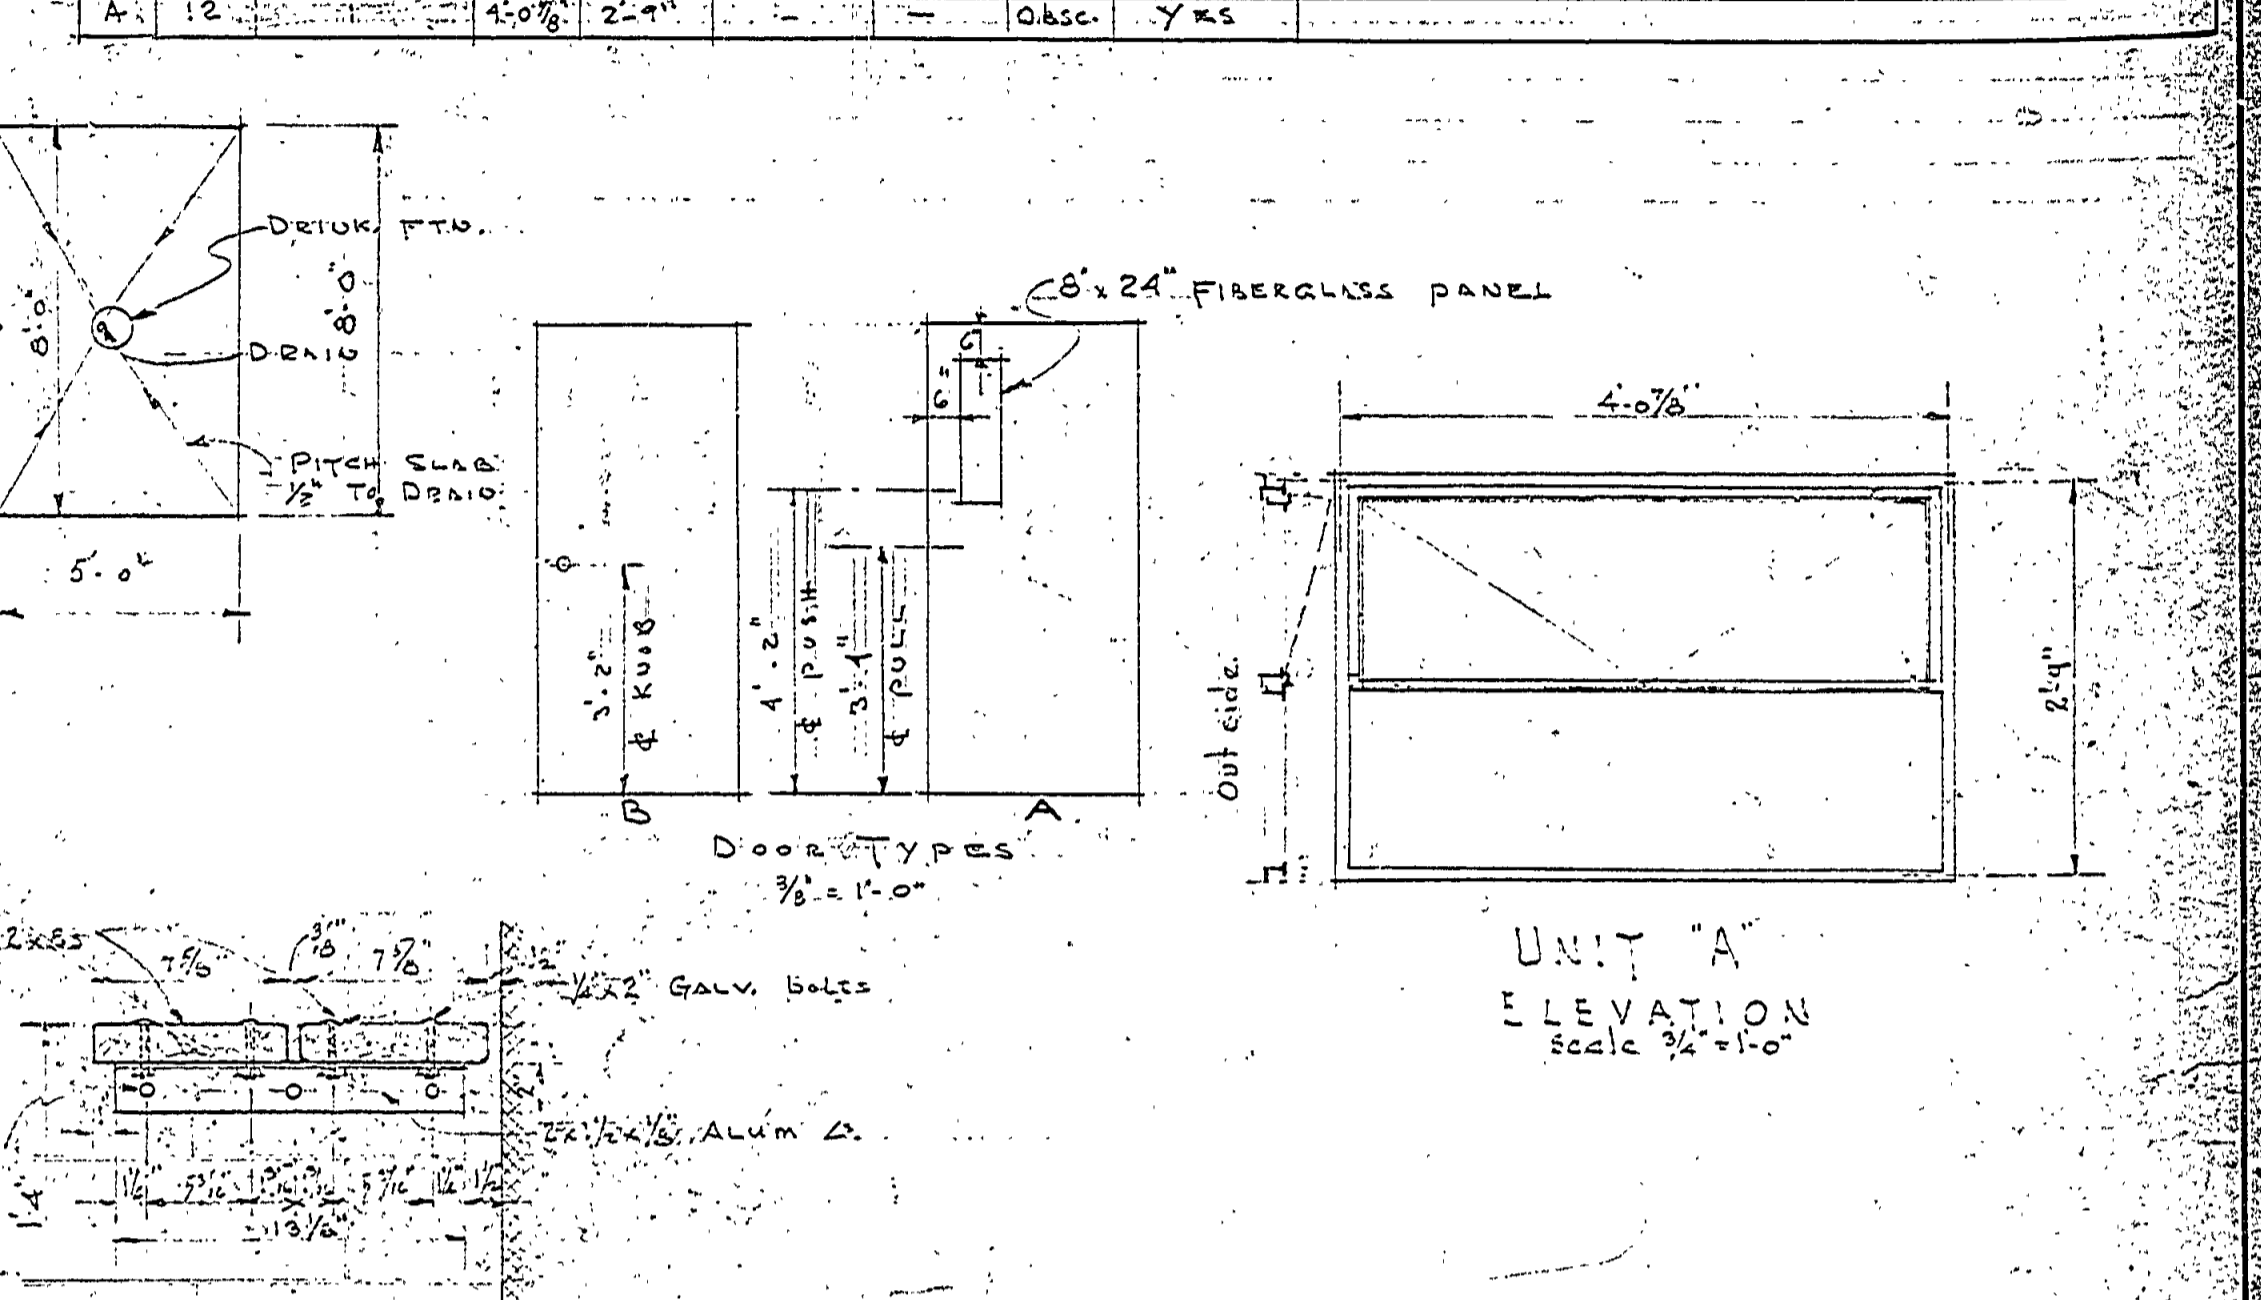

ARCHITECTURAL SYMBOLS
 Wood, S.E.D. Lumber, Brick, S.S. Service Sinks
 Concrete or Concrete Block, Ceramic Tile, Steel
 Light weight block backing, Glass Block, R.S. Rough Sawn
 F.D. Floor Draining, S.C. Sill Cask, S.S. Service Sinks
 O.D. Opening Dimension

NOTE: PLAN DIMENSIONS ARE TO NOMINAL FACE OF UNITS. FOR ACTUAL DIMENSIONS ALLOW 1/8\"/>

FOUNDATION AND FLOOR PLANS
 PROJ. NO. 2532-C1
 SHEET NO. 2 OF 4
 PLAN NO. 104

MICHIGAN DEPARTMENT OF CONSERVATION
 PARKS AND RECREATION DIVISION

DRIMLEY STATE PARK
 TOILET AND SHOWER BUILDING
 CAMP GROUND, BLDG. 6, 7, 7