
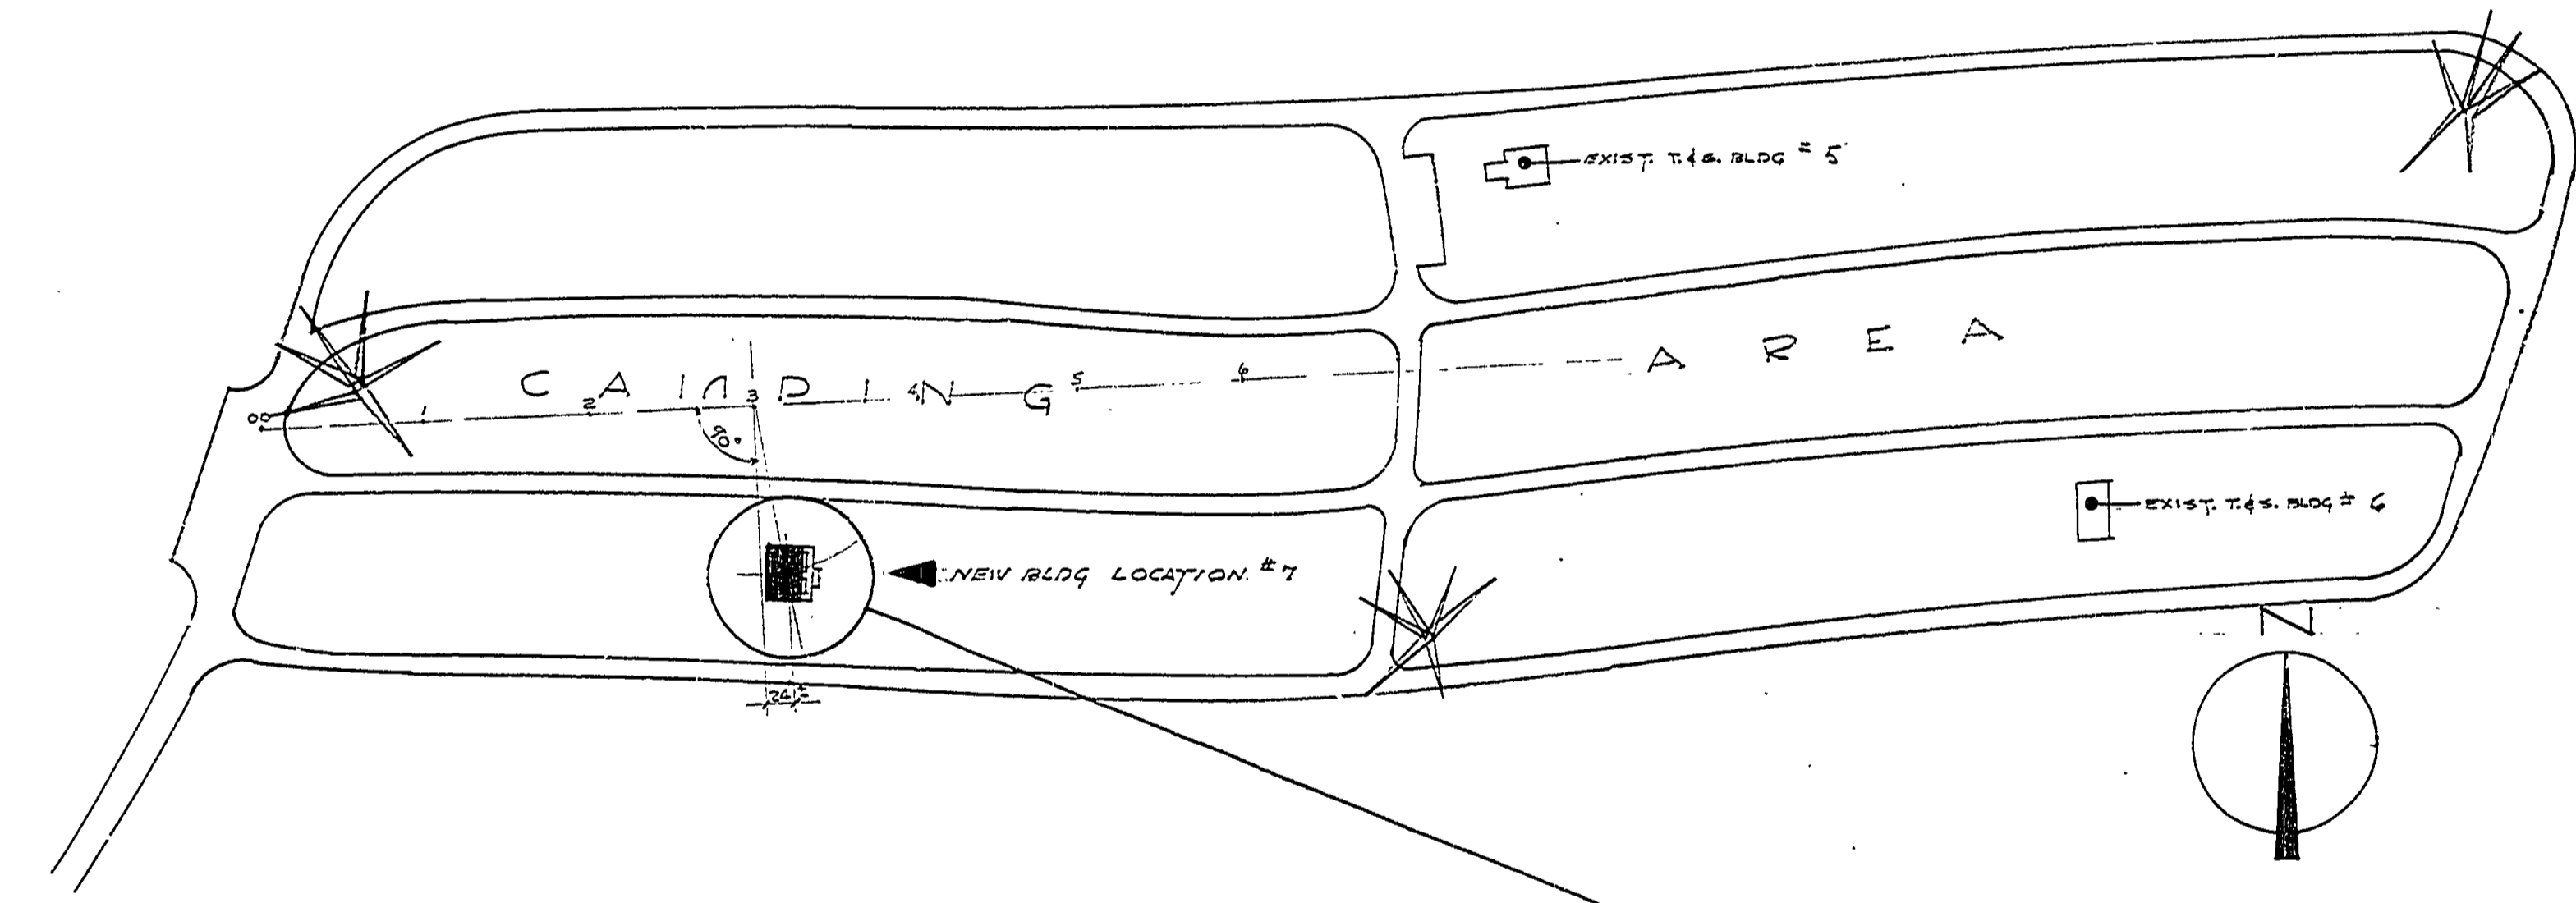


DESIGNED BY	ARCHITECTURAL	DATE	REVIEWED	DATE	APPROVED	DATE	NO.	DATE	BY	REVISIONS	DATE	BY
DRAWN BY	ENGINEERING	6/7/61	S.V.G.	6-19-61	<i>[Signature]</i>	1	1	1		4		
CHECKED BY	LANDSCAPE		E.I.P.	6-21-61	<i>[Signature]</i>	2	2	2		5		
				6-22-61	<i>[Signature]</i>	3	3	3		6		


TOILET AND SHOWER BLDG

BRIMLEY STATE PARK
PROJECT NO. 975-2-C1


[Signature]
CHIEF, PARKS & RECREATION DIVISION

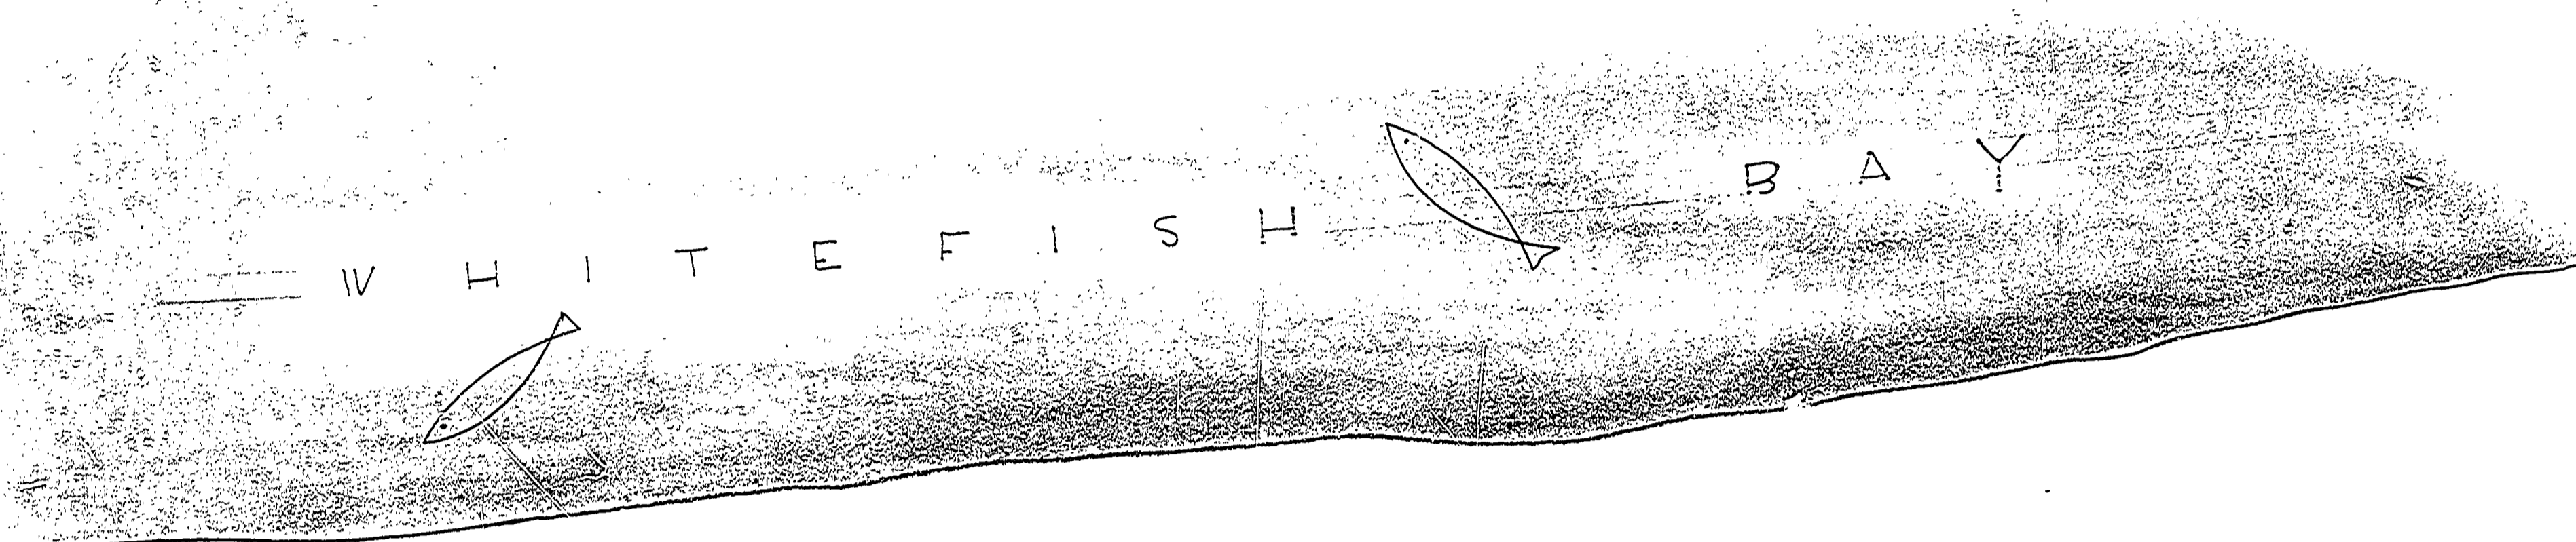

BUILDING LOCATION PLAN
SCALE 1"=100'

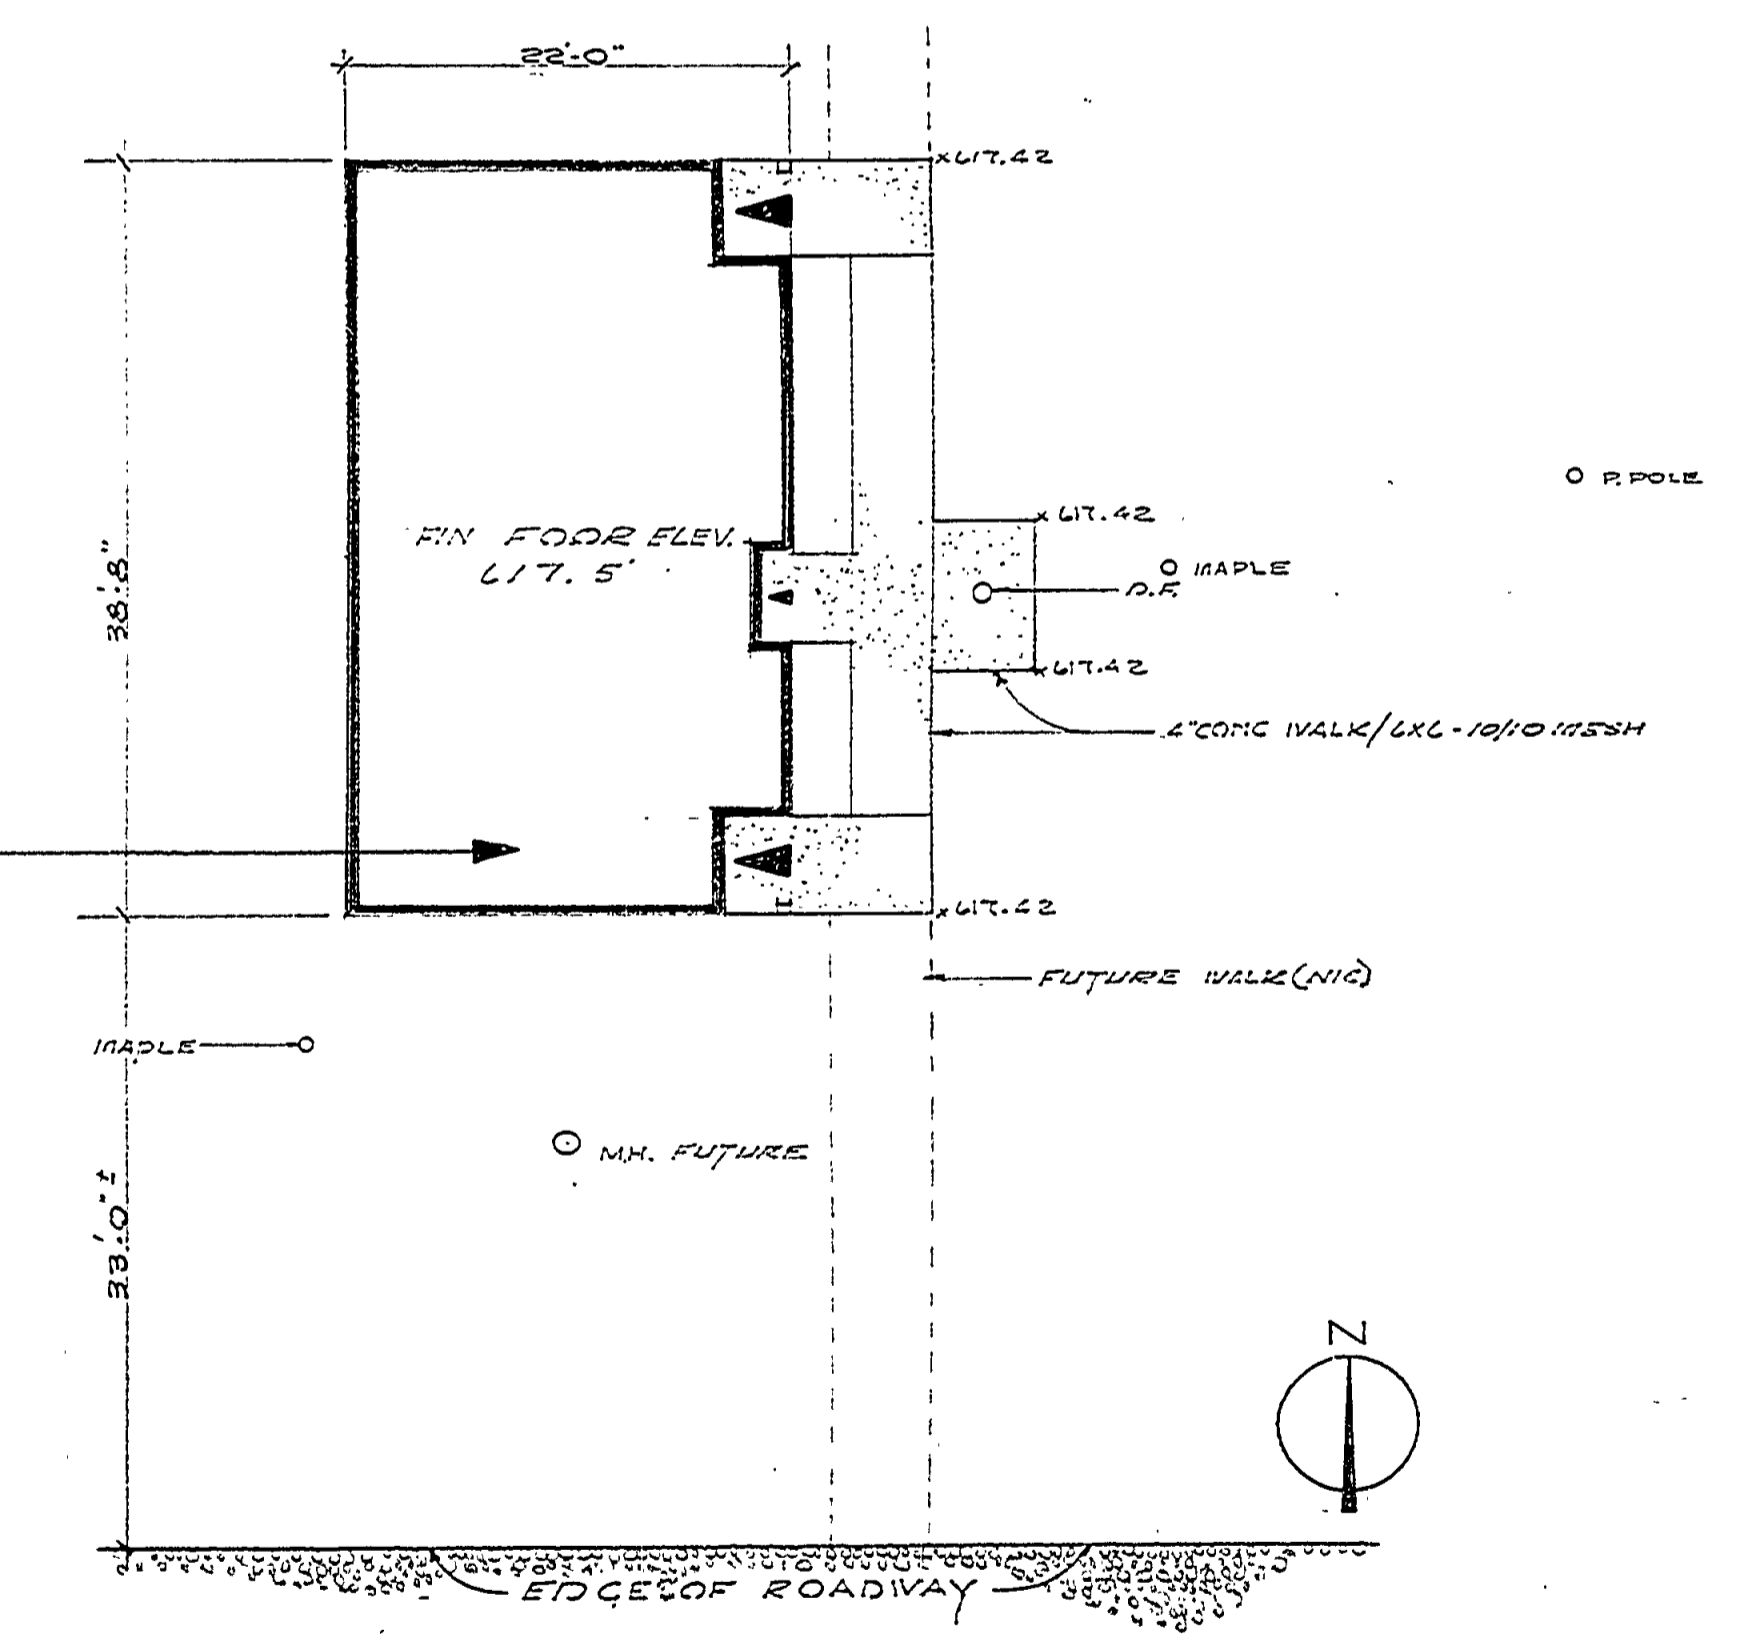

PLOT PLAN
SCALE 1"=10'

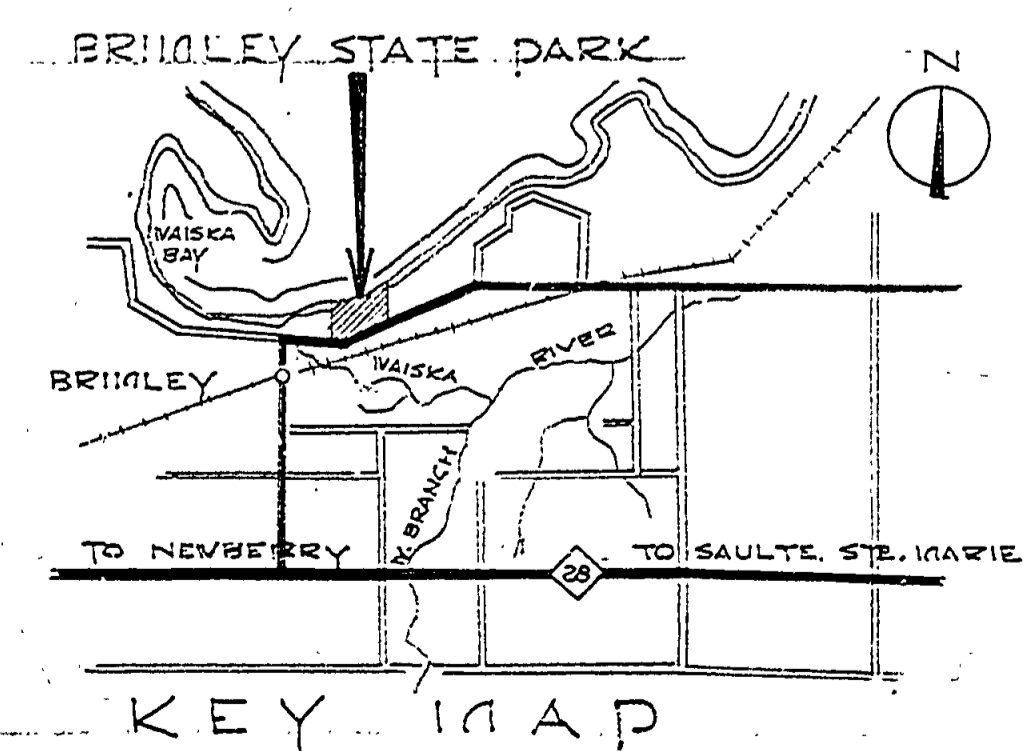

DRAWING SCHEDULE		
PLAN NO.	SHEET NO.	TITLE
A-105	1	TITLE & LOCATION PLAN
A-105	2	FOUNDATION & FLOOR PLAN - SECTIONS
A-105	3	ELEVATIONS - DETAILS
A-105	4	PLUMBING-ELECTRICAL-DETAILS

MICHIGAN
DEPARTMENT OF CONSERVATION
PARKS AND RECREATION DIVISION

BRIMLEY STATE PARK
TOILET AND SHOWER BUILDING #7

SHEET
NO. 4
OF 4

PLAN NO.
A-105