



DESIGNED BY	G.A.C.	ARCHITECTURAL
DRAWN BY	G.A.C.	ENGINEERING
CHECKED BY		LANDSCAPE
DATE	10-6-64	
REVIEWED		
APPROVED		
DATE		
NO.	1	2
DATE		
NO.	3	4
DATE		
NO.	5	6
DATE		

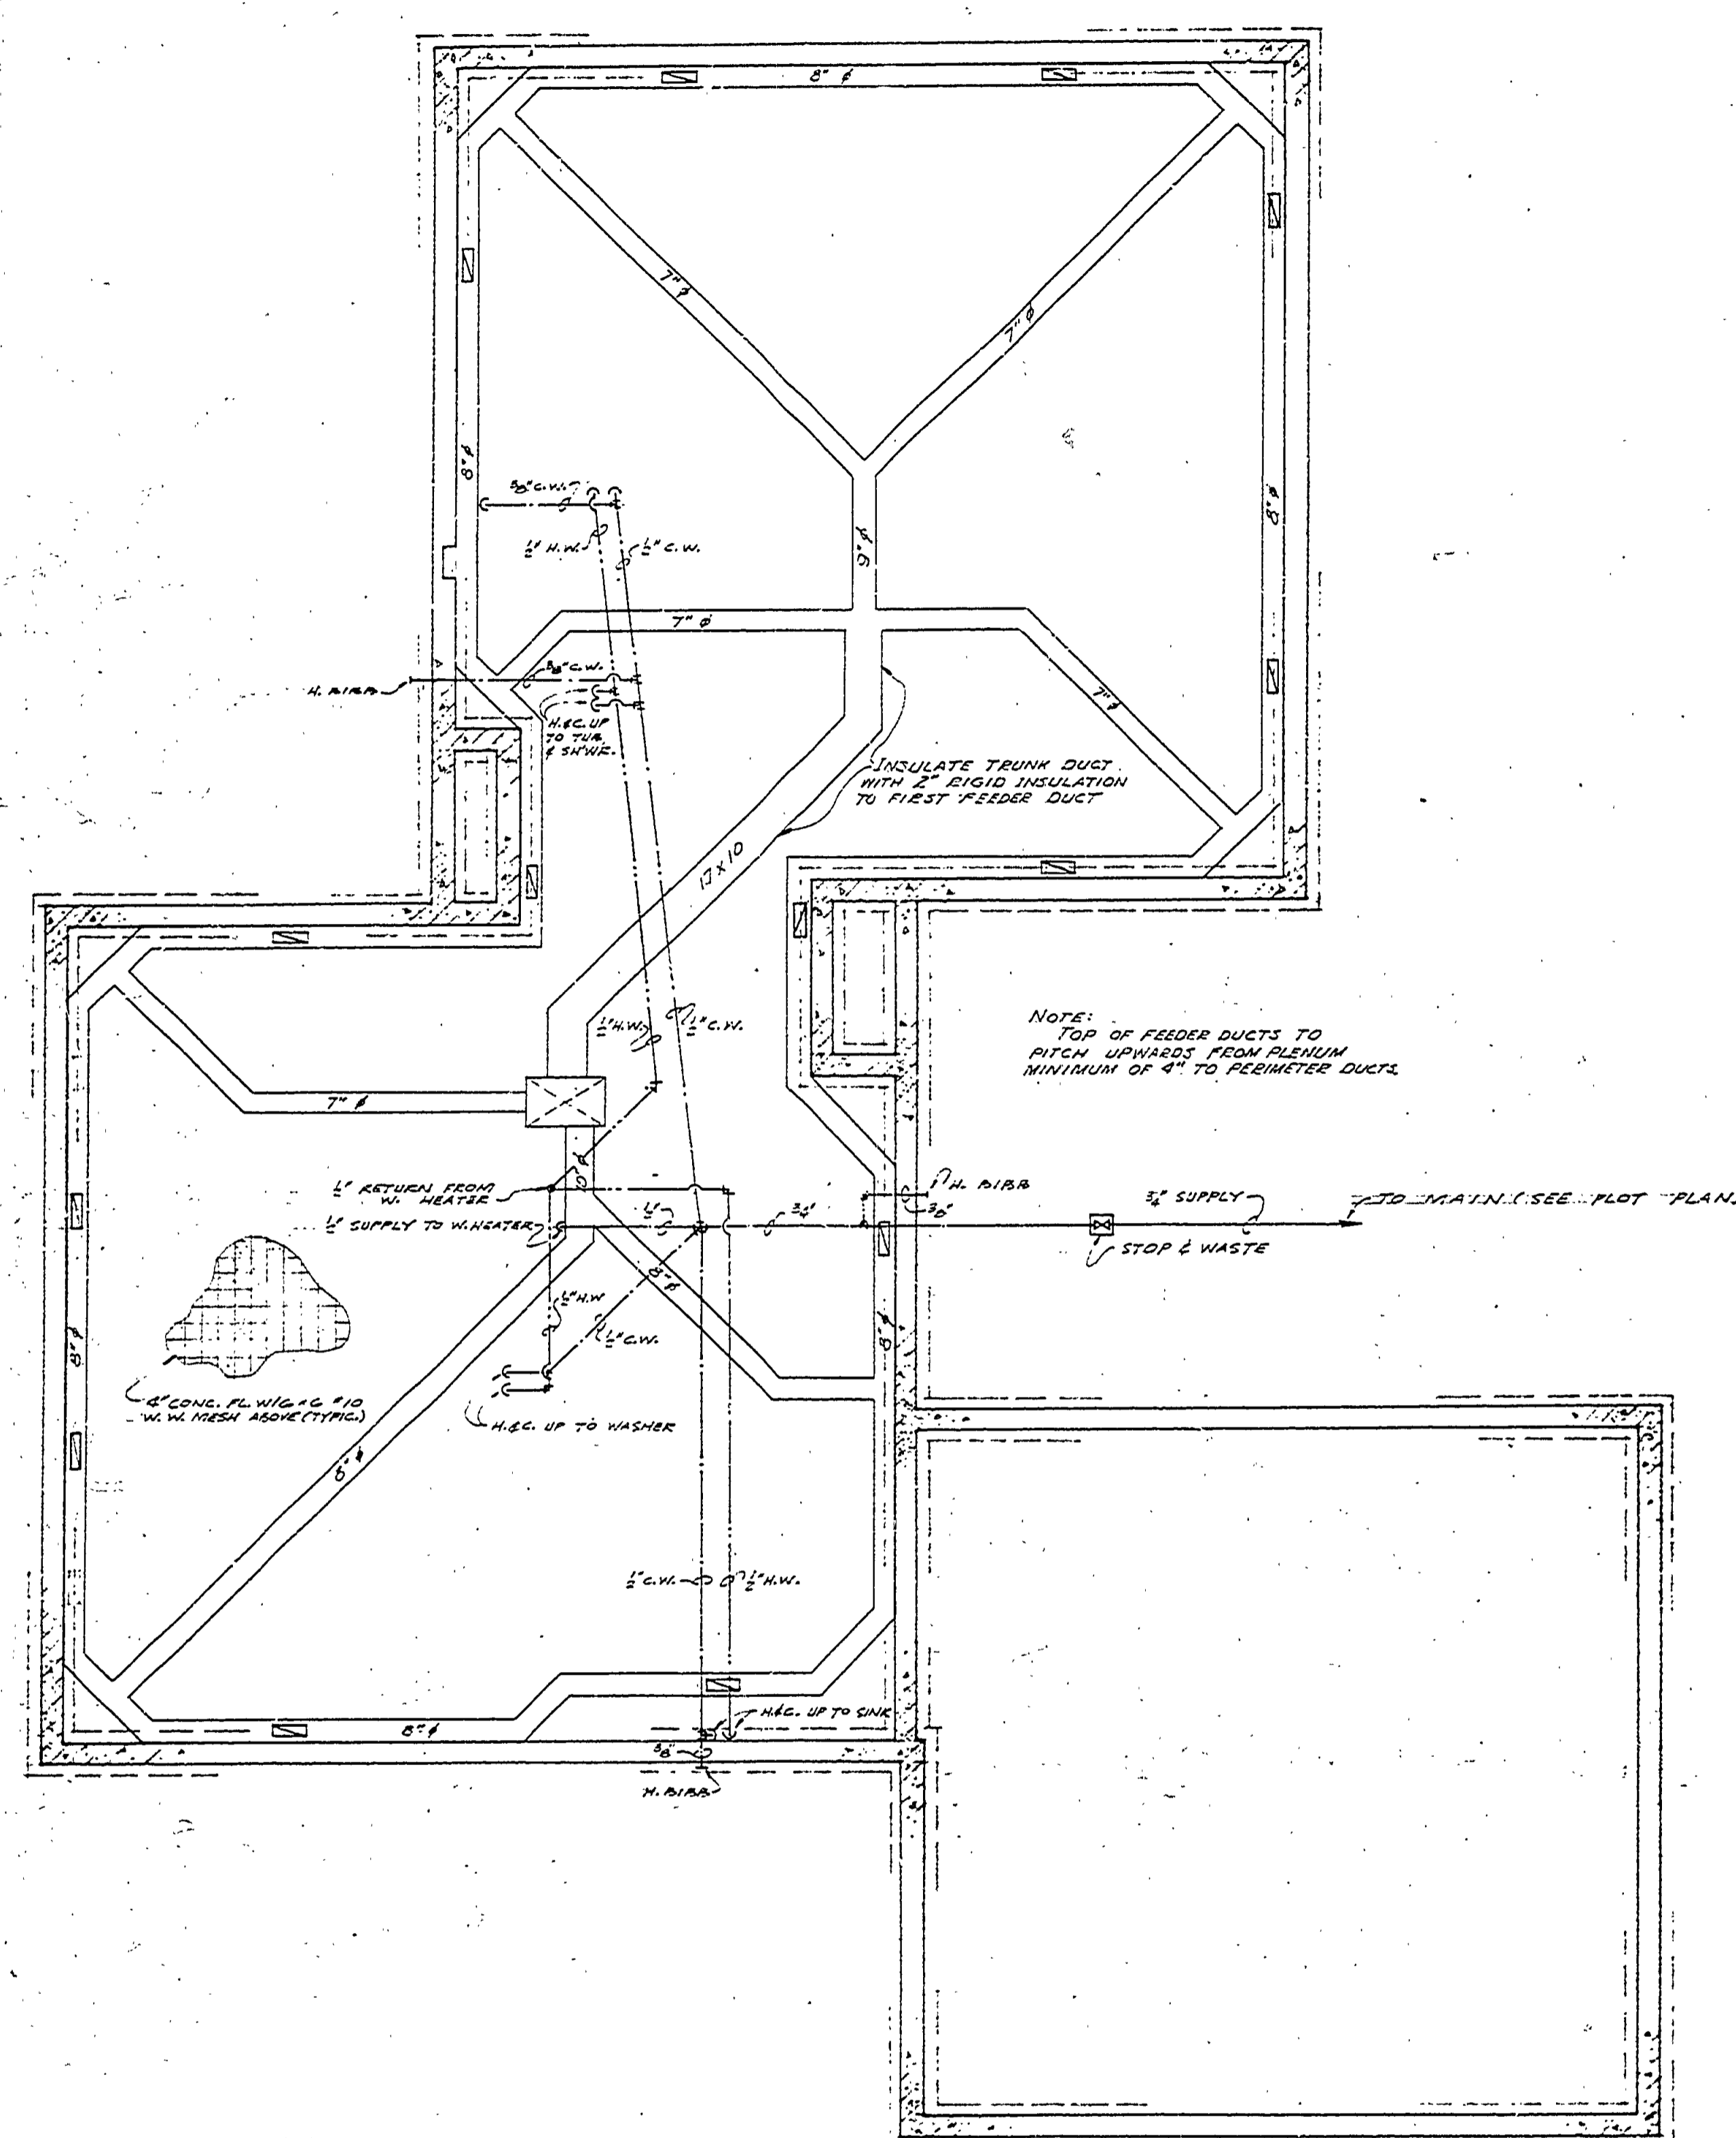

U.G. - HEATING & W. SUPPLY

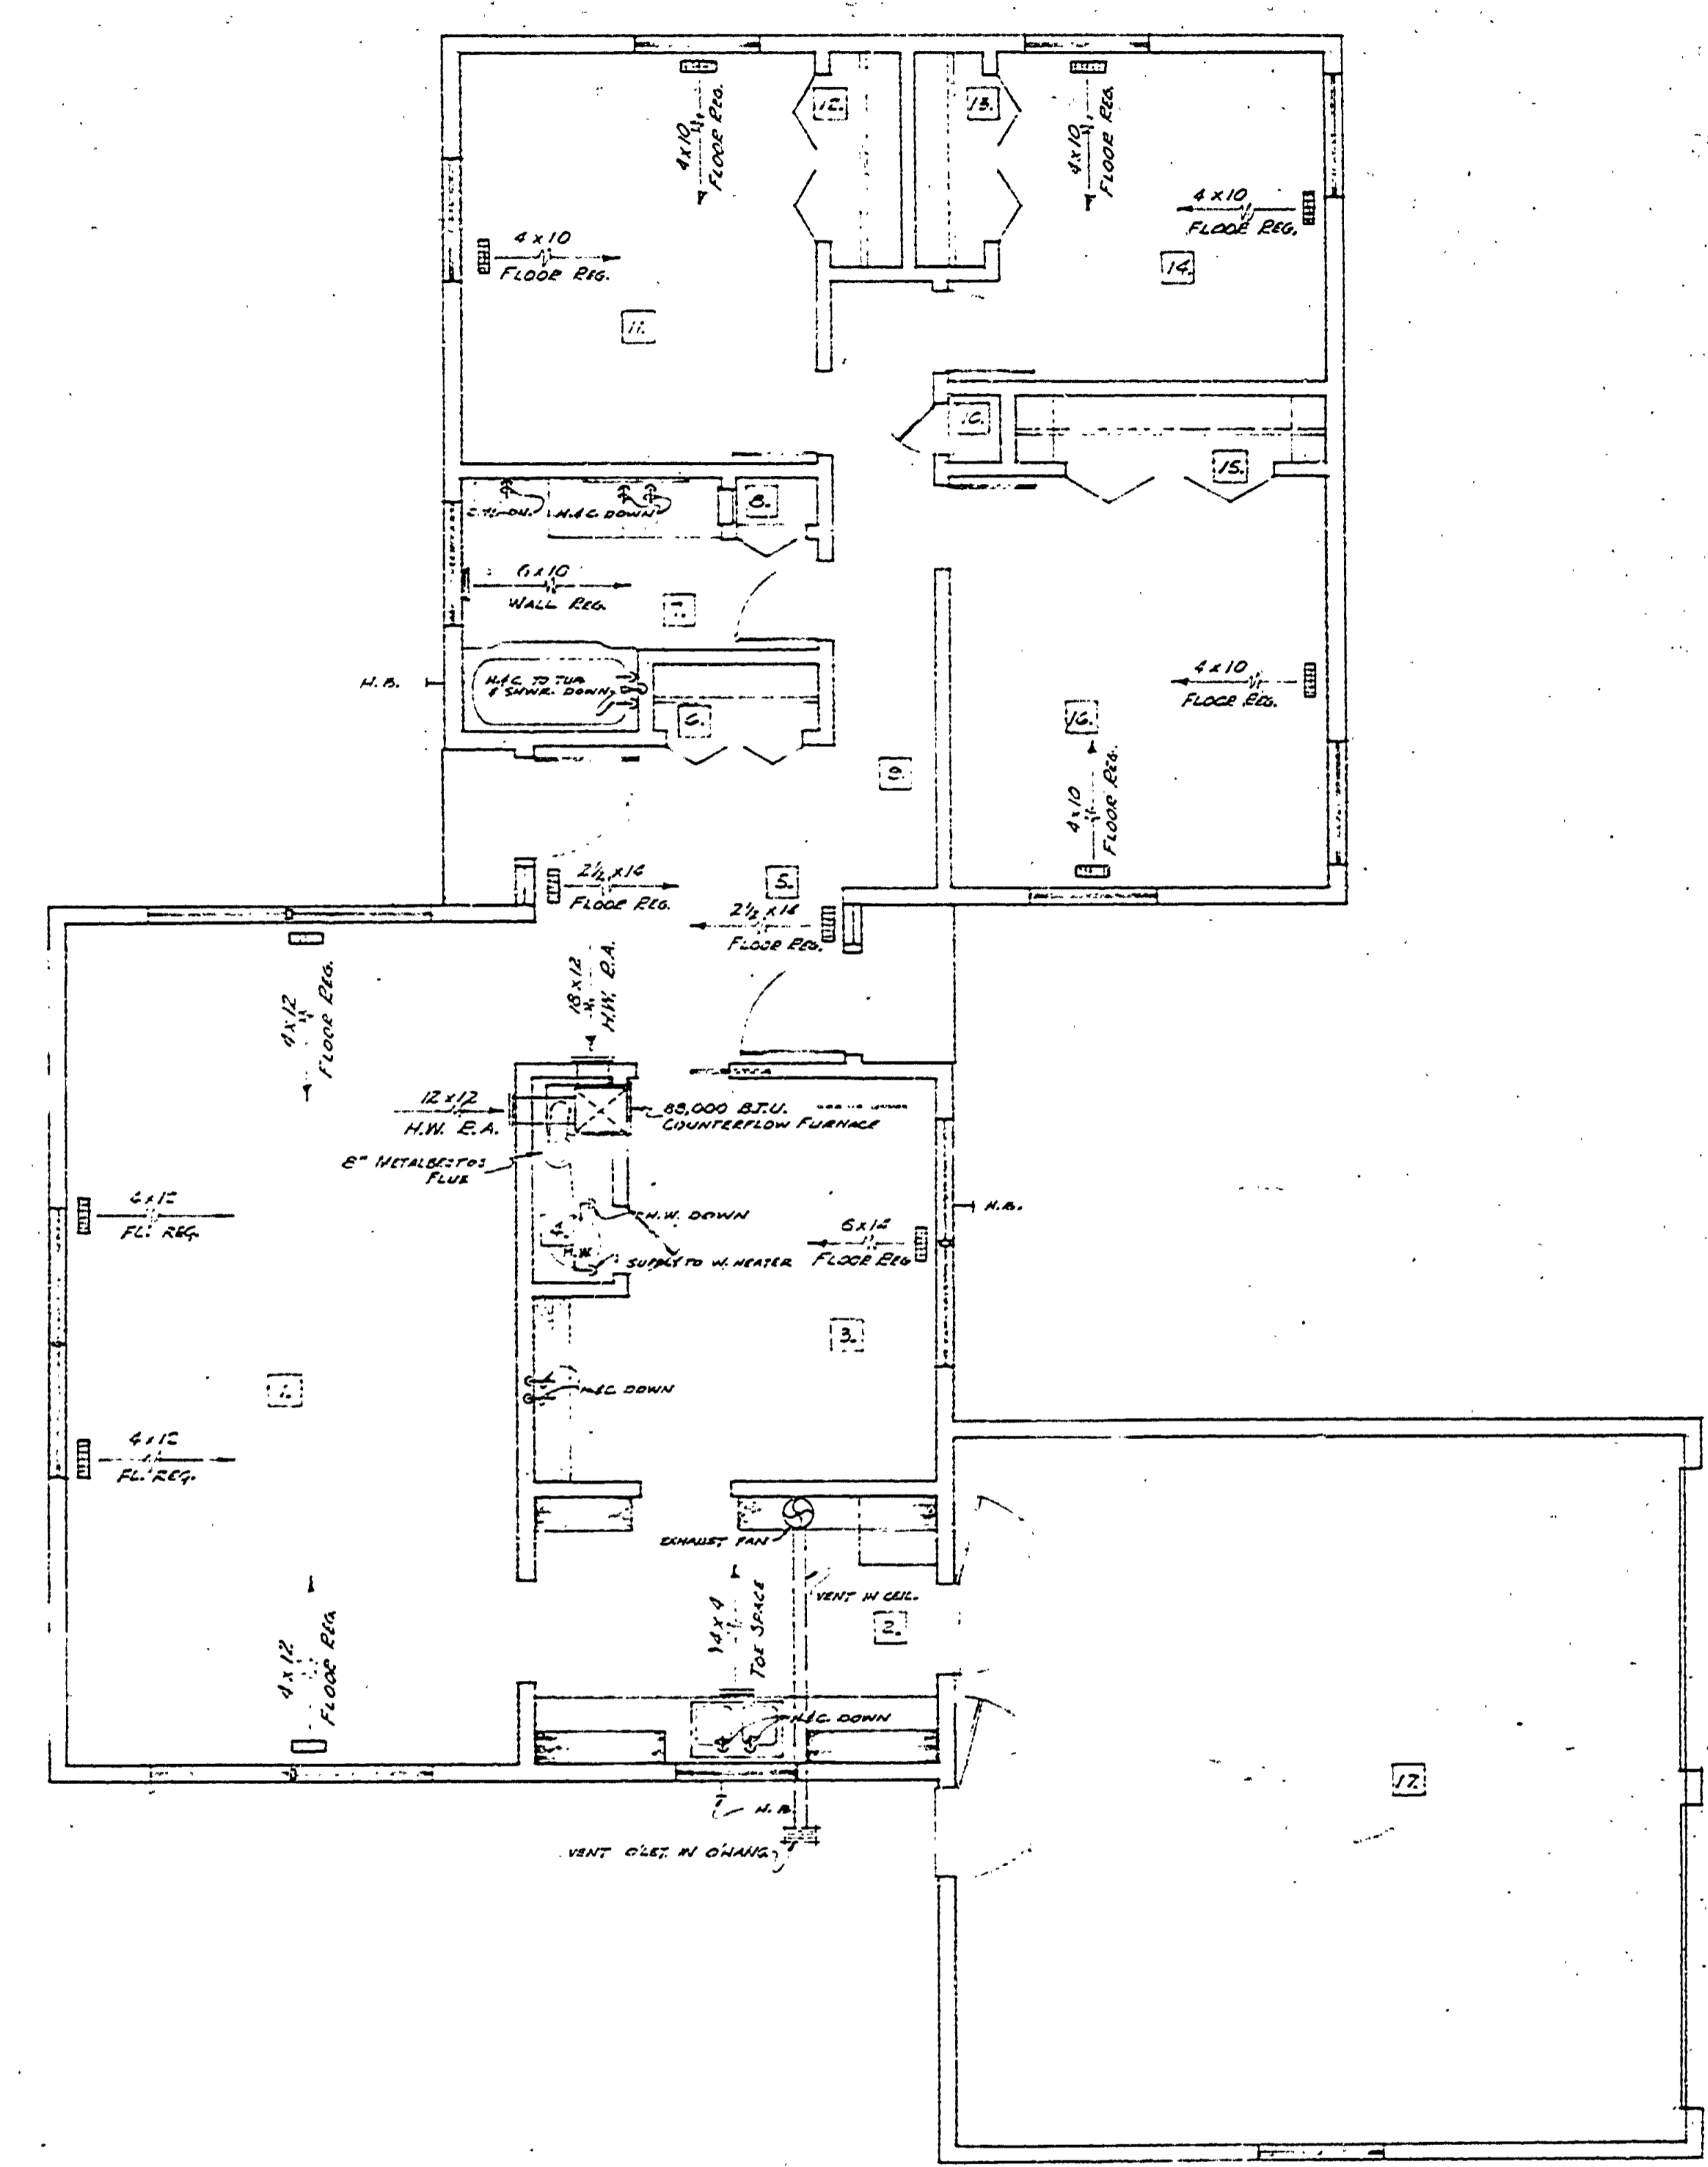

FLOOR PLAN - HEATING & W. SUPPLY

CONSERVATION COMMISSION APPROVAL	
BY: _____	DATE: _____
RECOMMENDED FOR APPROVAL:	DESIGN
RECOMMENDED FOR APPROVAL:	DESIGNER _____ DATE _____
RECOMMENDED FOR APPROVAL:	IN CHARGE OF DESIGN _____ DATE _____
SECTION APPROVAL	
BY: _____	DATE: _____
SECTION CHIEF	
MICHIGAN DEPARTMENT OF CONSERVATION	
APPROVED:	CHIEF ENGINEER _____ DATE _____
PLAN No. _____	PROJECT NUMBER _____ SHEET _____ OF _____