
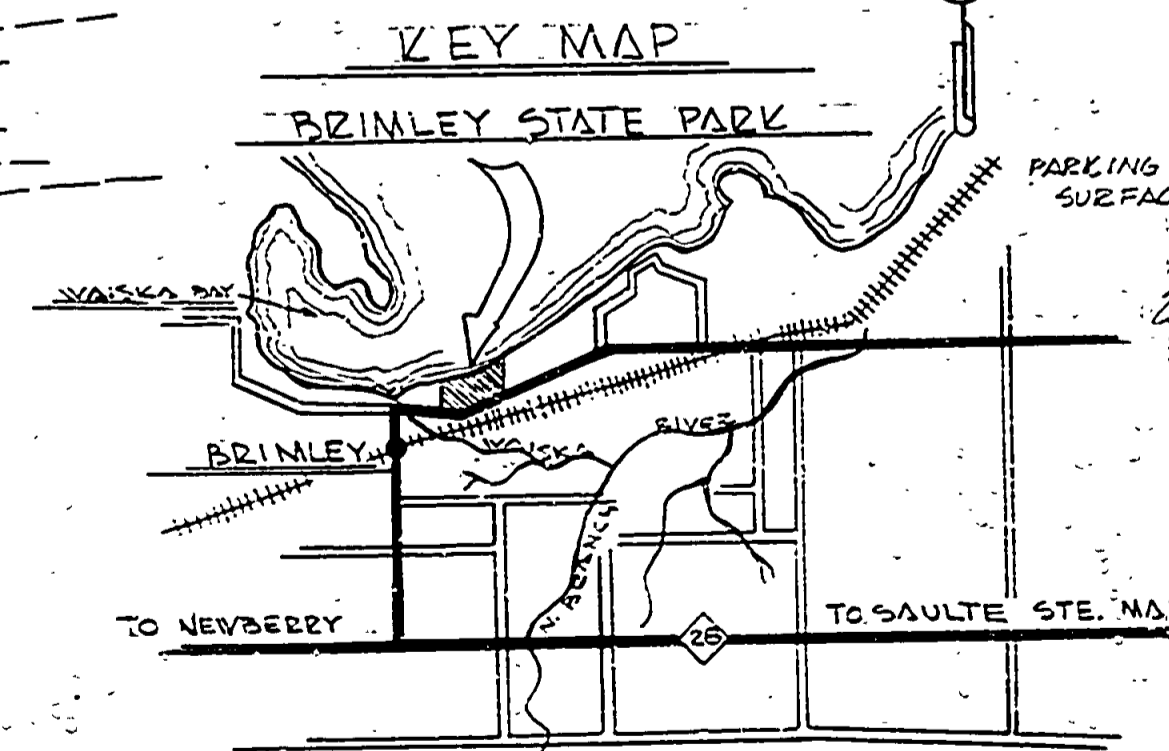


BRIMLEY STATE PARK

TOILET & SHOWER BUILDING

WHITEFISH BAY

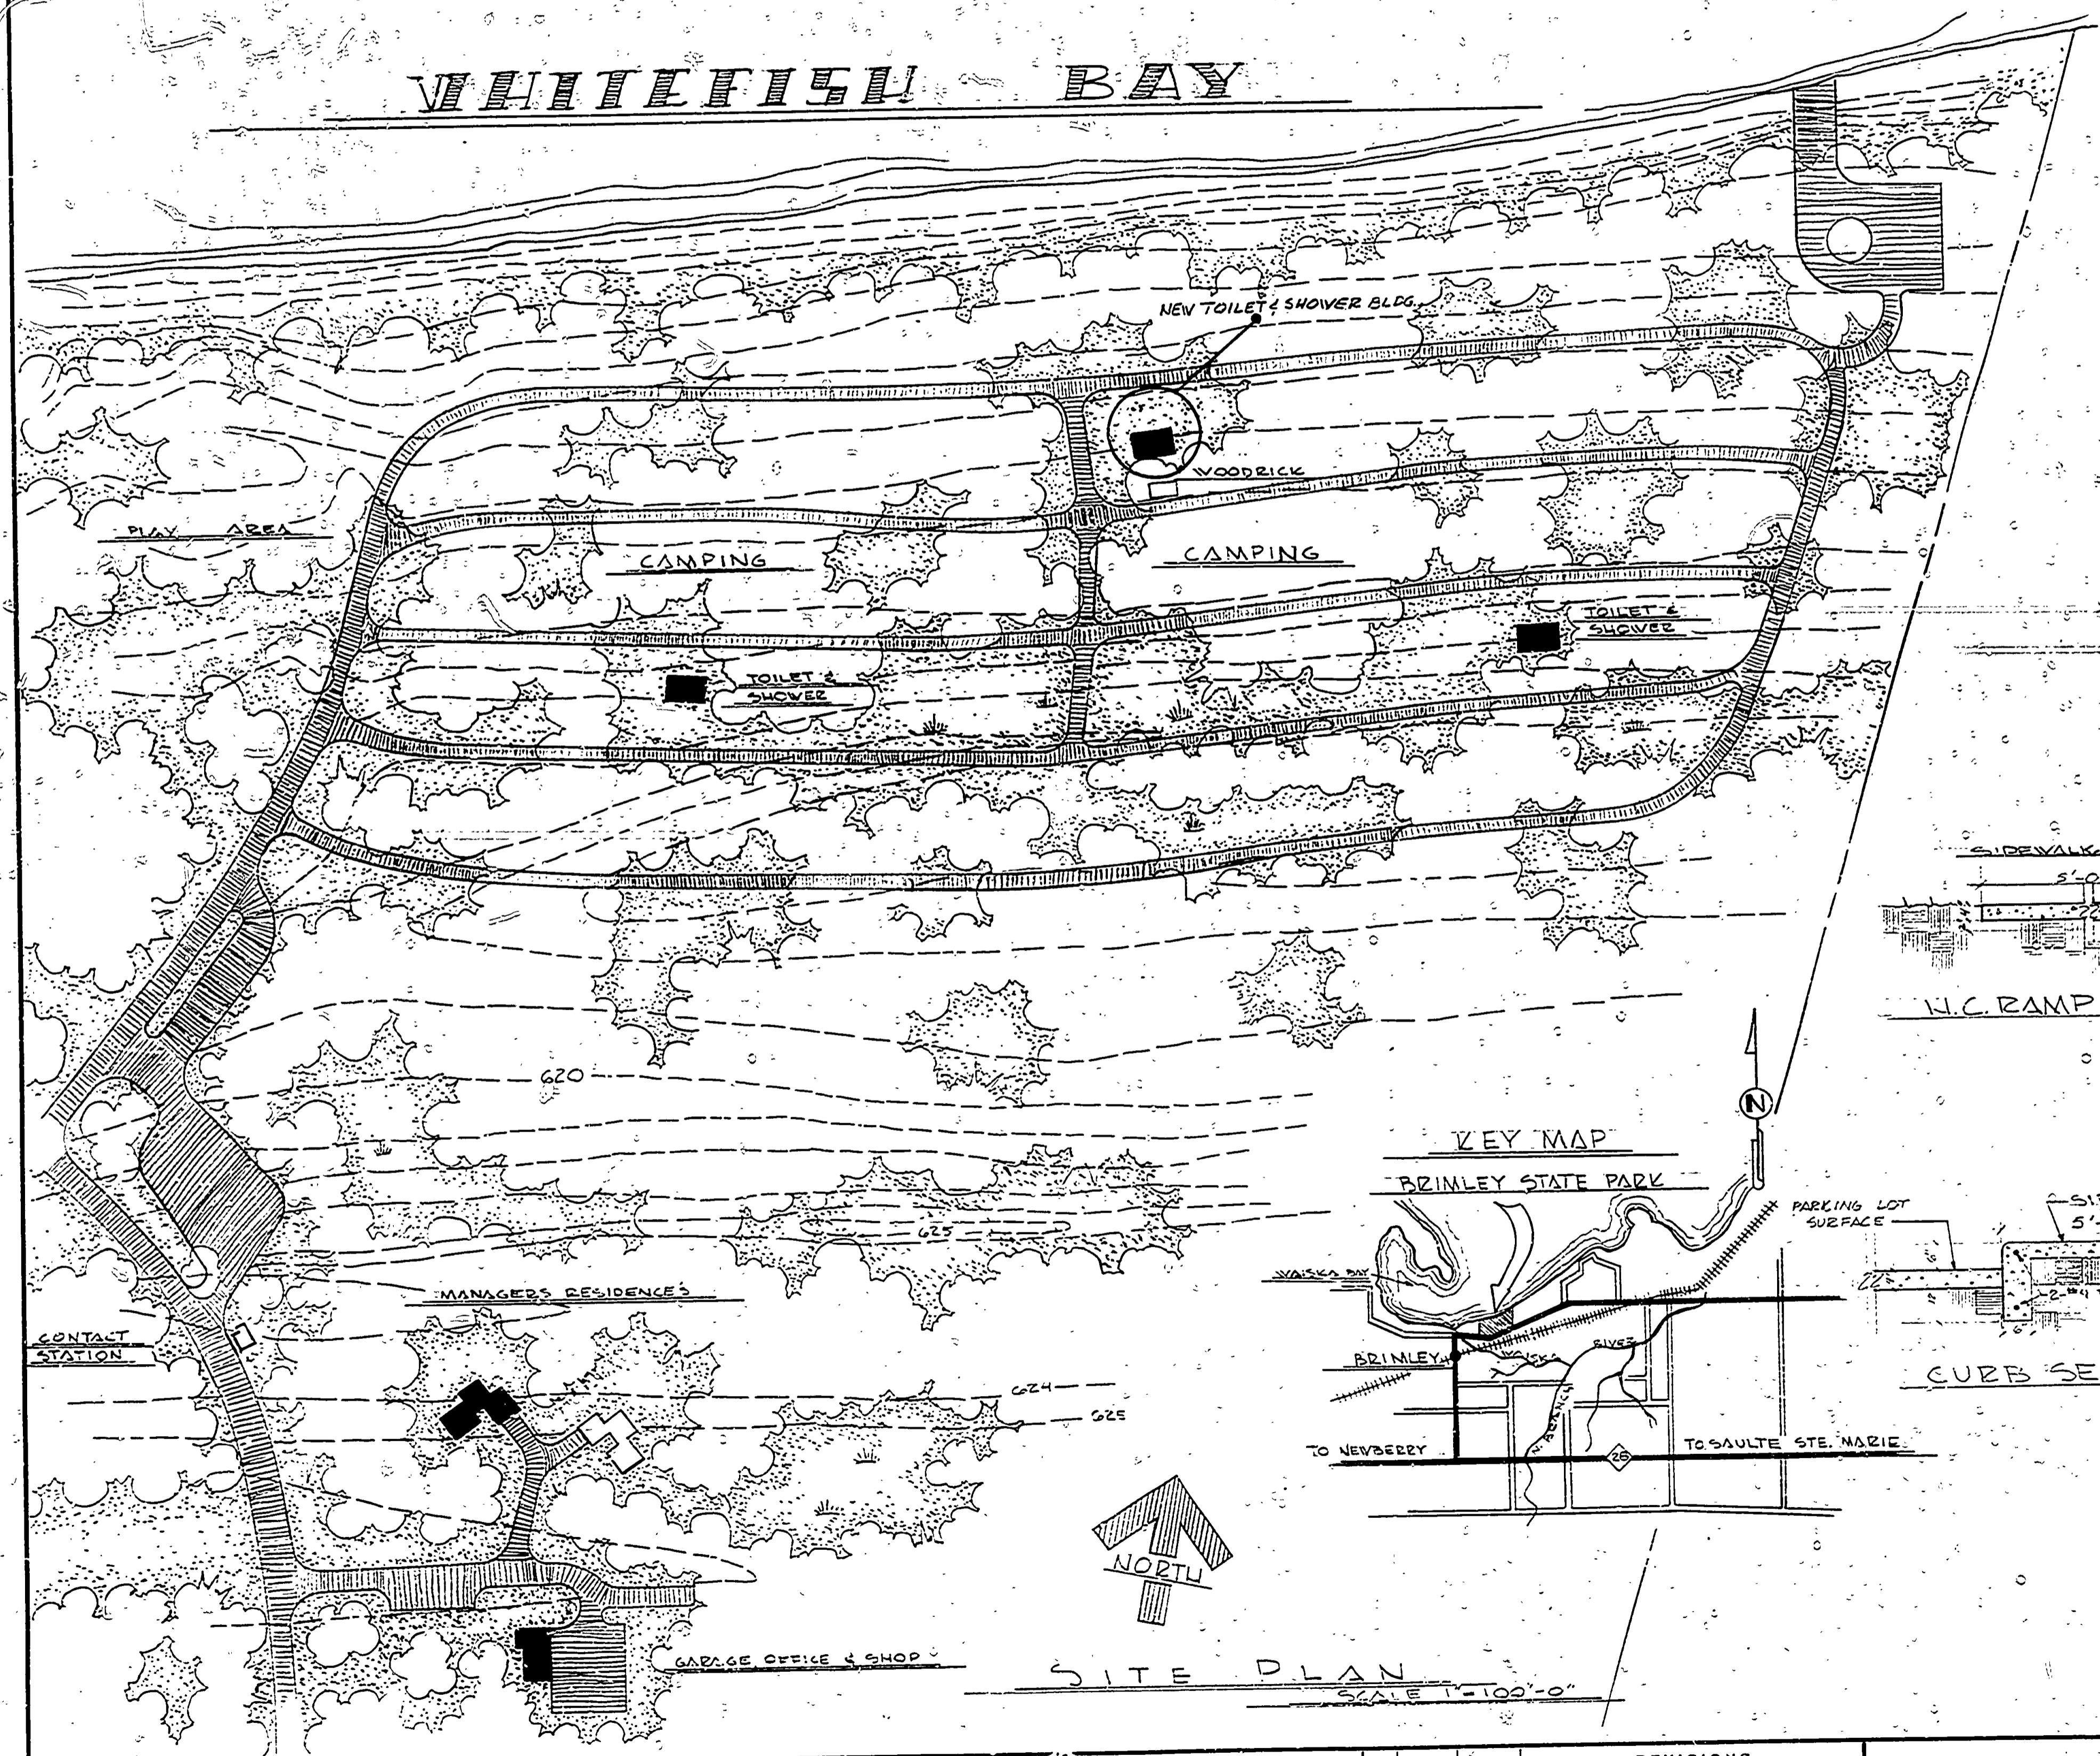


SITE PLAN SCALE 1"=100'-0"


WITNESSES TO SURVEY POINTS
 P.O.B. PL 2 TAG ON E OF CAMPGROUND ROAD
 N55°N, 12.3' LOT MARKER POST # 179
 N60°E, 55.9' LOT MARKER POST # 178

 P.O.E. PL 2 TAG ON E OF CAMPGROUND ROAD
 N85°E, 39.1' LOT MARKER POST # 125
 S60°N, 65.2' LOT MARKER POST # 124

BENCH MARK DATA
 B.M. VET WELL ELEV. 615.60
 CHISELED SQUARE ON SE CORNER OF
 VET WELL AT NORTH TOILET & SHOWER
 BLDG. IN CAMPGROUND

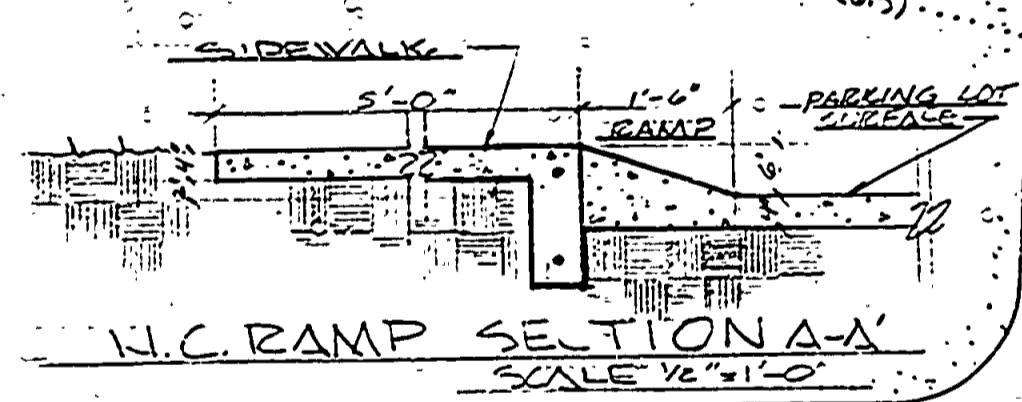

N.C. RAMP SECTION A-A SCALE 1/2"=1'-0"

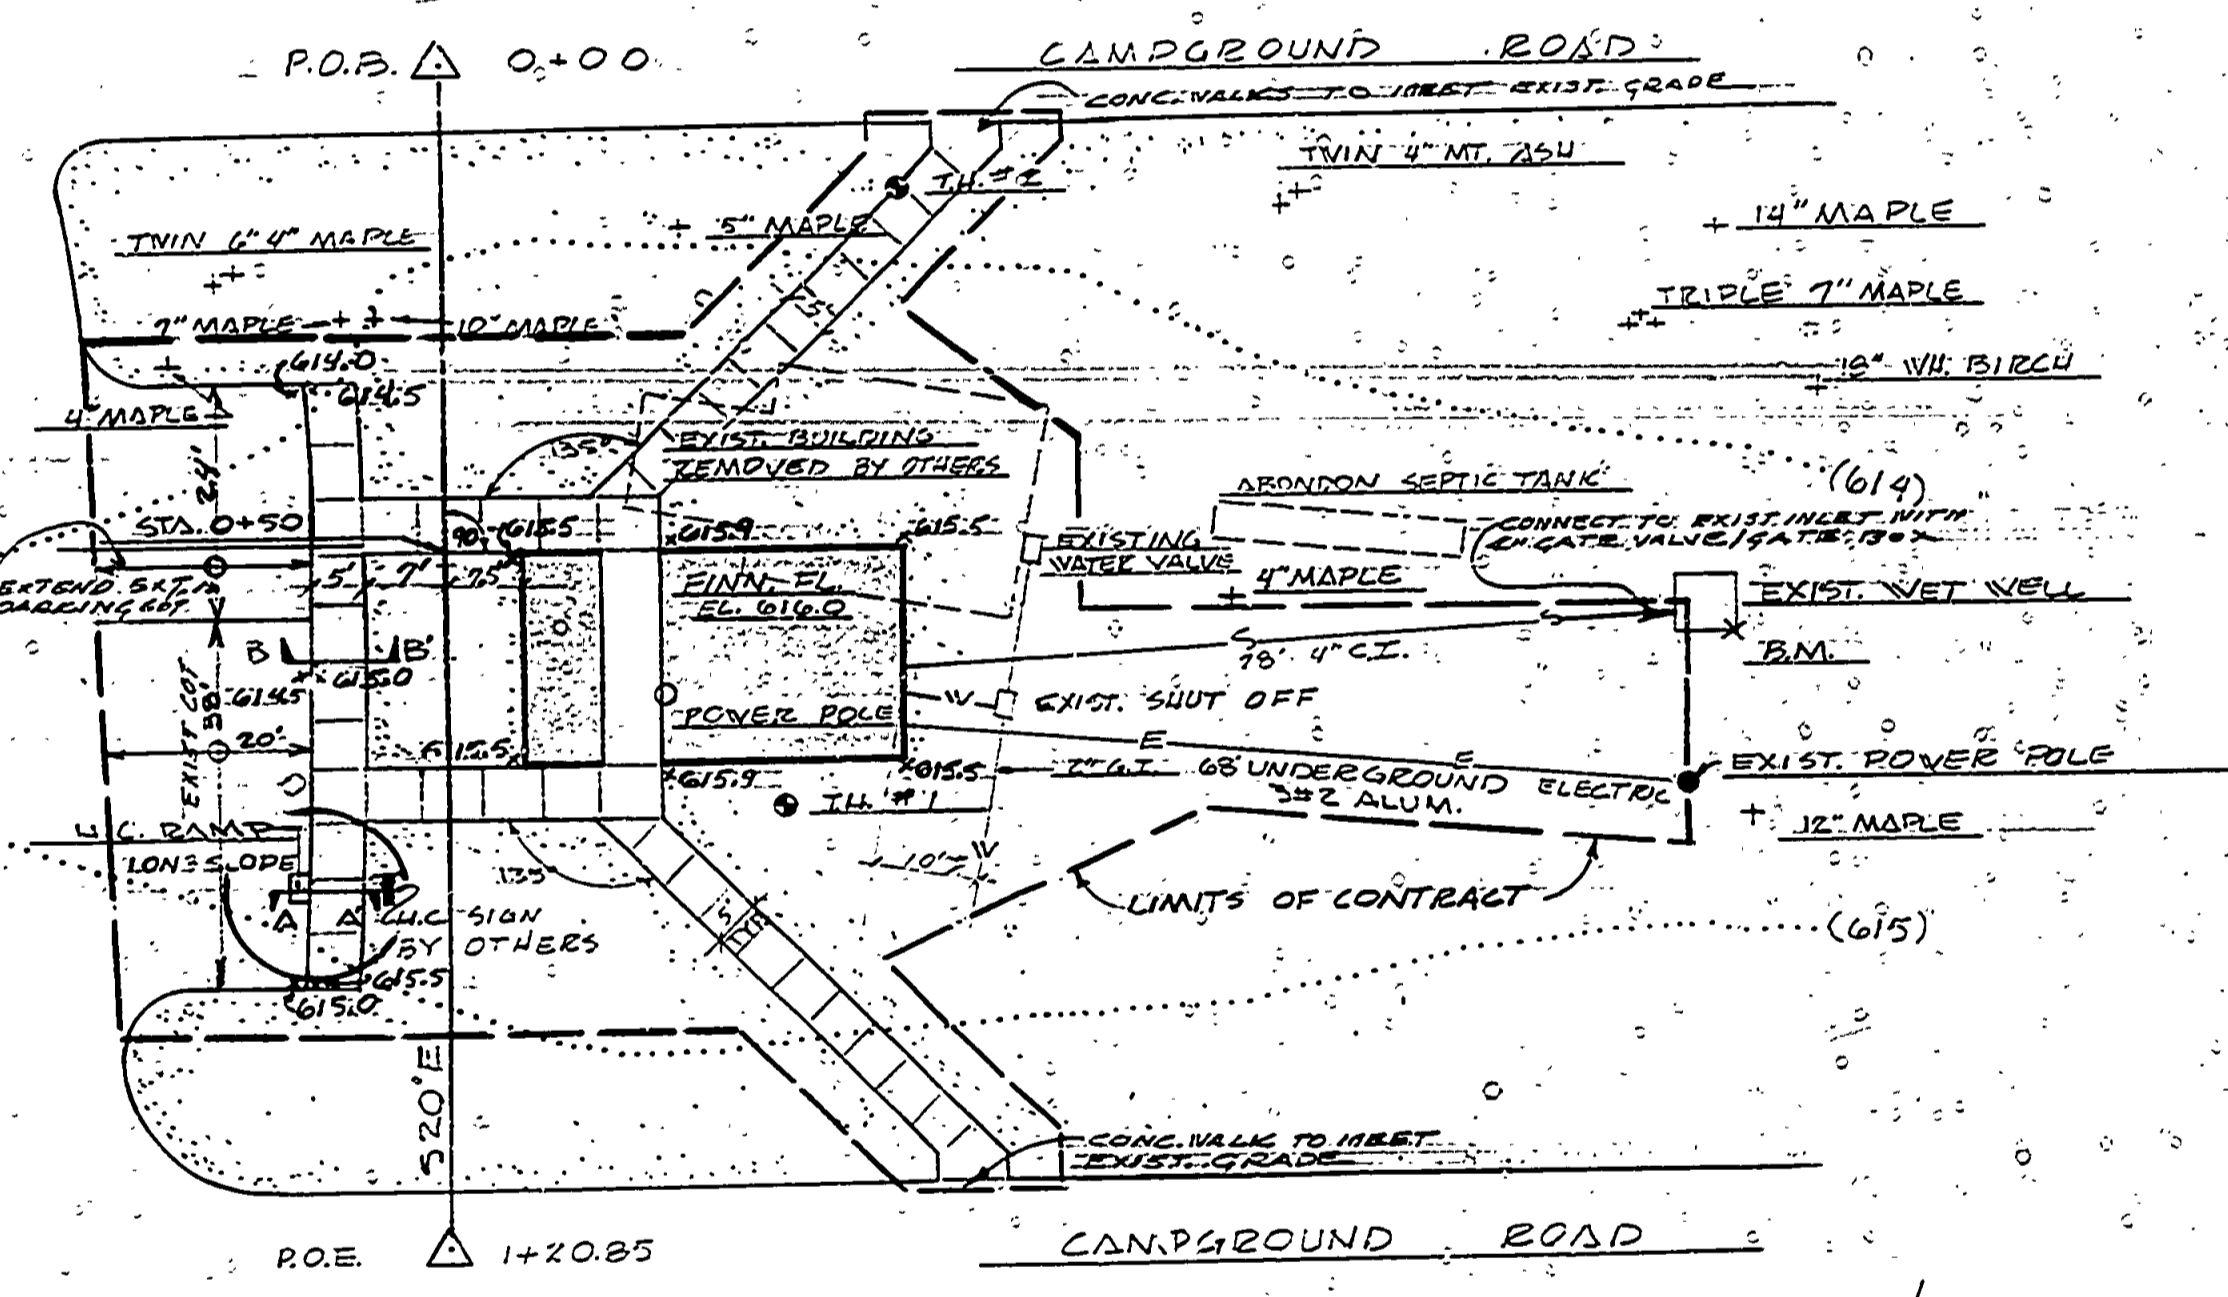

PLOT PLAN SCALE 1"=20'-0"

CURB SECTION B-B SCALE 1/2"=1'-0"

NOTE:
 TH=1 0'-4" TOPSOIL
 4'-1" SAND
 1'-2" MUCK
 2'-6" SAND, DENSE
 WATER TABLE 3'-5"

 TH=2 0'-4" TOPSOIL
 4'-2" SAND
 2'-2" MUCK
 2'-6" SAND, DENSE
 WATER TABLE 3'-2"

NOTE:
 ○ EXIST. CONTOURS
 + EXIST. TREES TO BE SAVED
 ○ EXIST. P. POLE TO BE REMOVED
 ● EXIST. P. POLE TO BE SAVED

DRAWING SCHEDULE

SHEET NO.	DESCRIPTION
1	COVER SHEET & SITE PLANS
2	FLOOR PLANS- ELEVATIONS & DETAILS
3	FOUNDATION PLAN, SECTIONS, MECHANICAL & DETAILS

BUILDING COMMITTEE APPROVAL	
BY: _____	DATE: _____
RECOMMENDED FOR APPROVAL: W.N.G. 10-6-71	
ENGINEERING OR ARCHITECTURAL SUPERVISION DATE	
RECOMMENDED FOR APPROVAL: S.P.H. 10-20-71	
PROGRAM AND PLAN COORDINATOR DATE	
DIVISION / REGION APPROVAL	
BY: _____	DATE: 10-19-71
DIVISION CHIEF / REGIONAL MANAGER	
ENGINEERING DIVISION	
APPROVED: _____	DATE: 10-20-71
CHIEF ENGINEER	

SURVEYED BY	DRAWN BY G. TOMPKINS	10-71	NO.	DATE	1	REVISIONS	NO.	DATE	BY	REVISIONS
			1.				3.			
			2.				4.			

MICHIGAN DEPARTMENT OF NATURAL RESOURCES

COVER SHEET & SITE PLAN SHEET TITLE

BRIMLEY STATE PARK AREA OR PARK TOILET & SHOWER BUILDING PROJECT

PROJECT NO. 24-1223 SHEET 1 OF 3 PLAN NO. A-109