




FOUNDATION PLAN

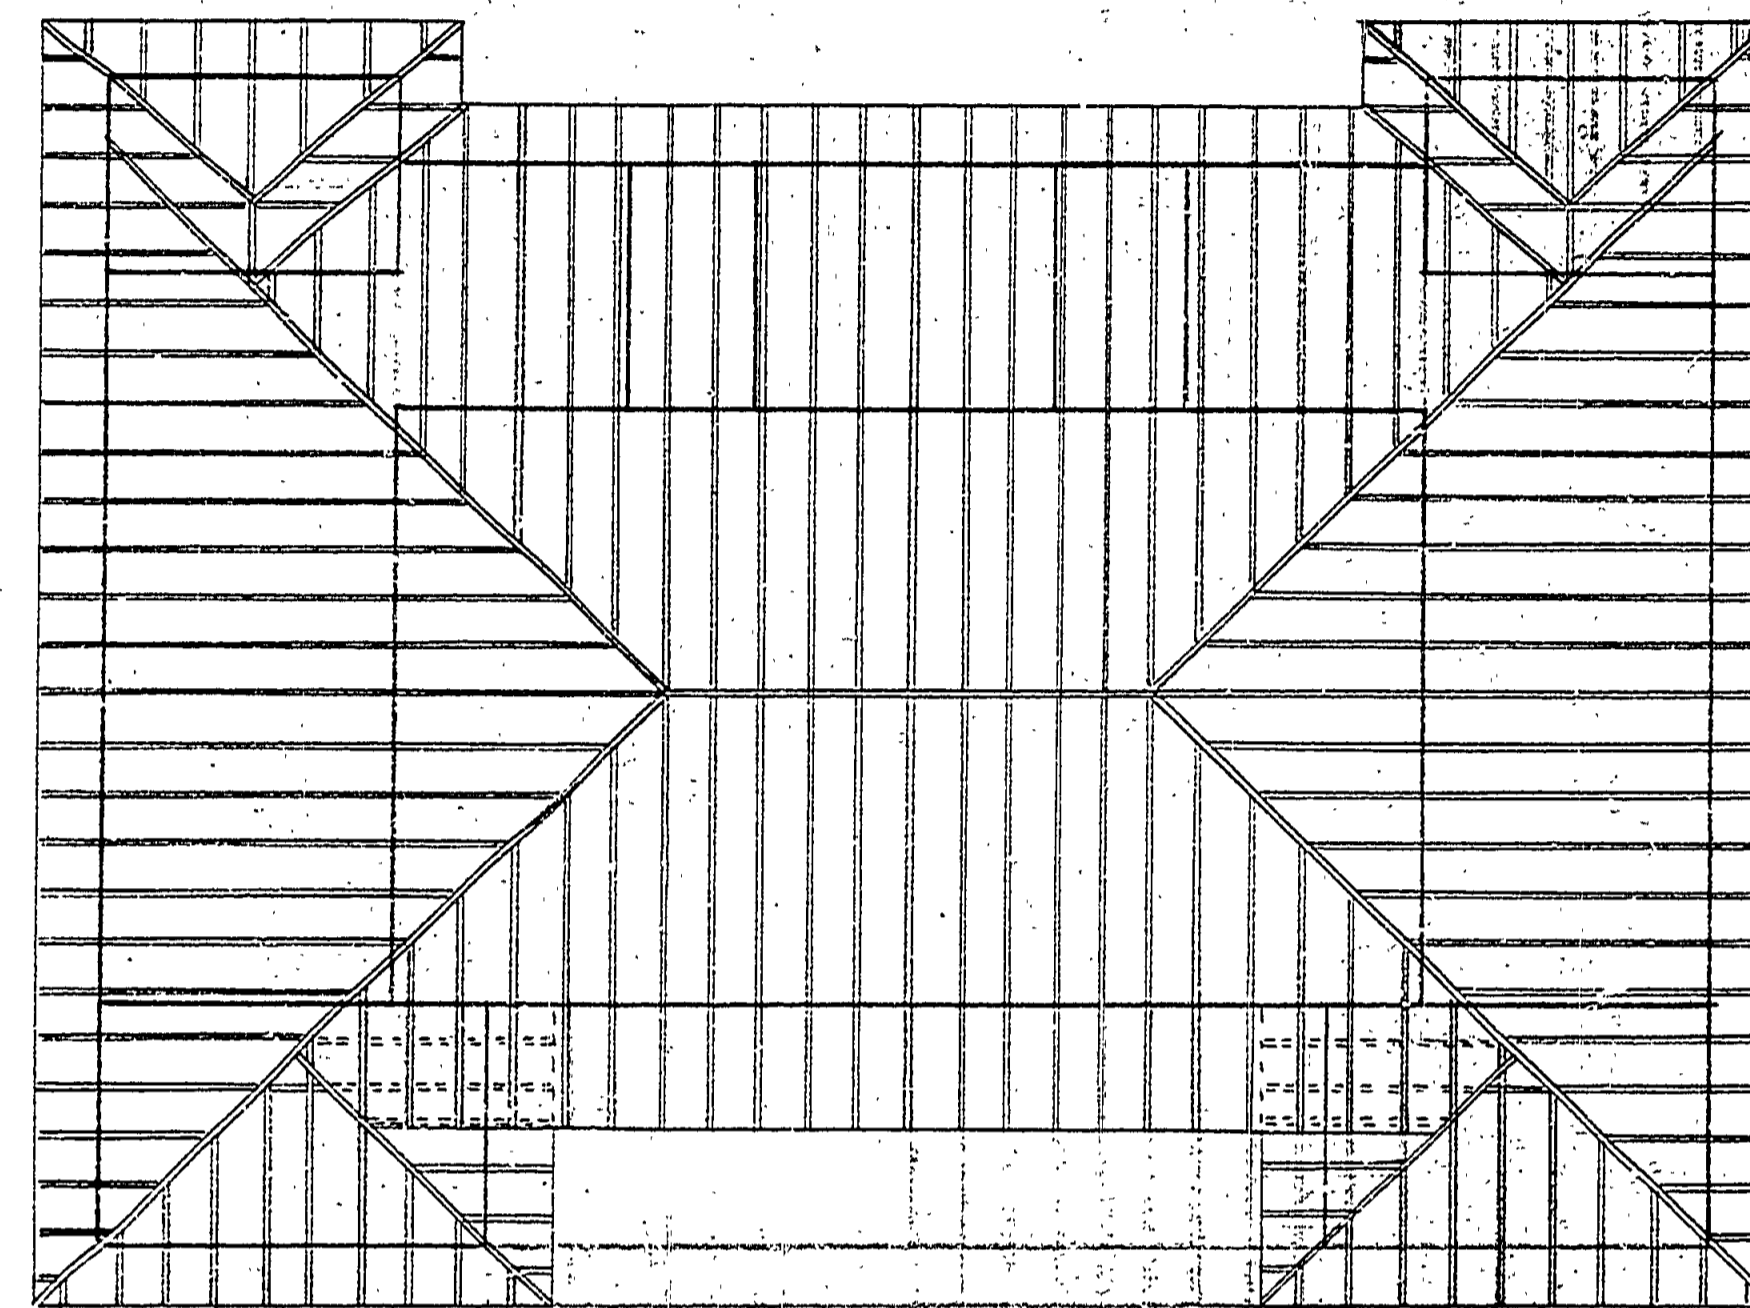

RAFTER PLAN

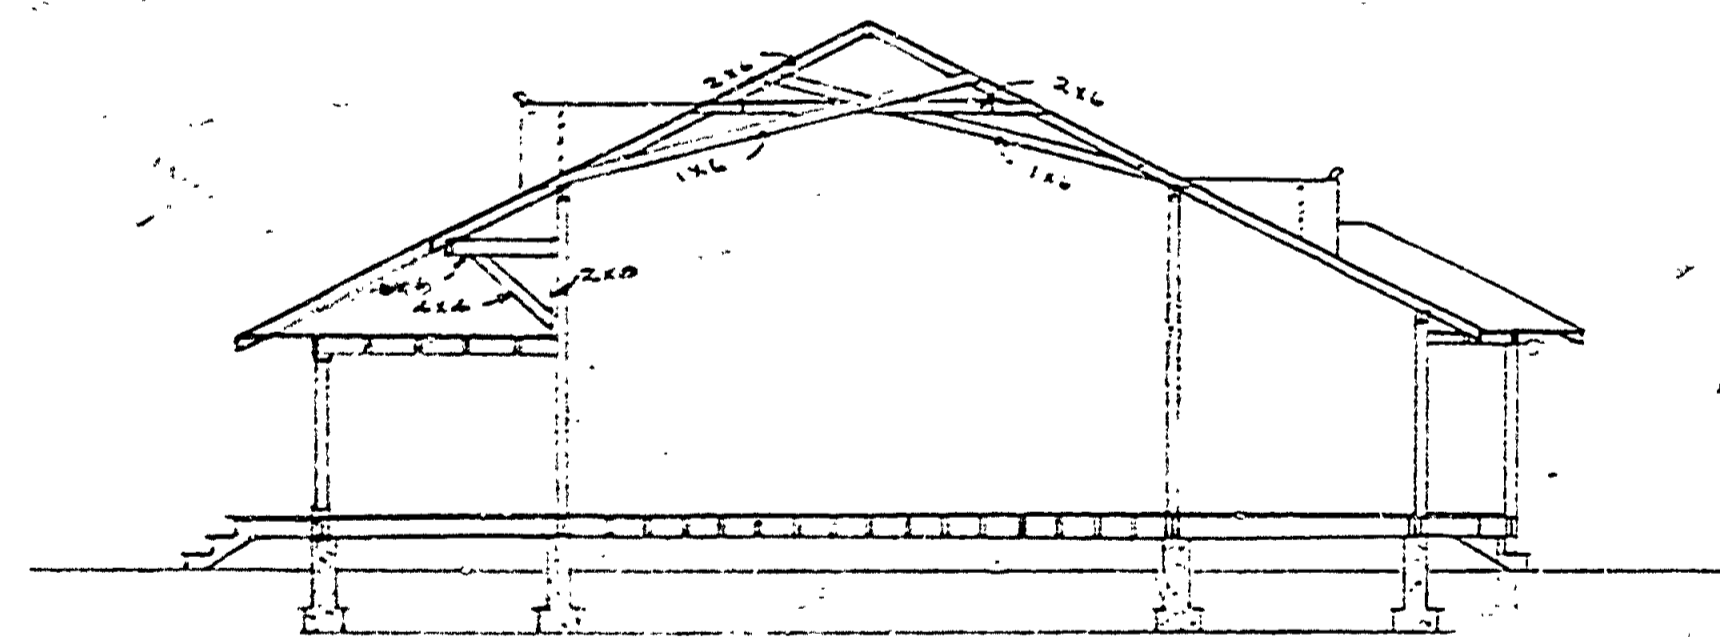

CROSS SECTION X-X

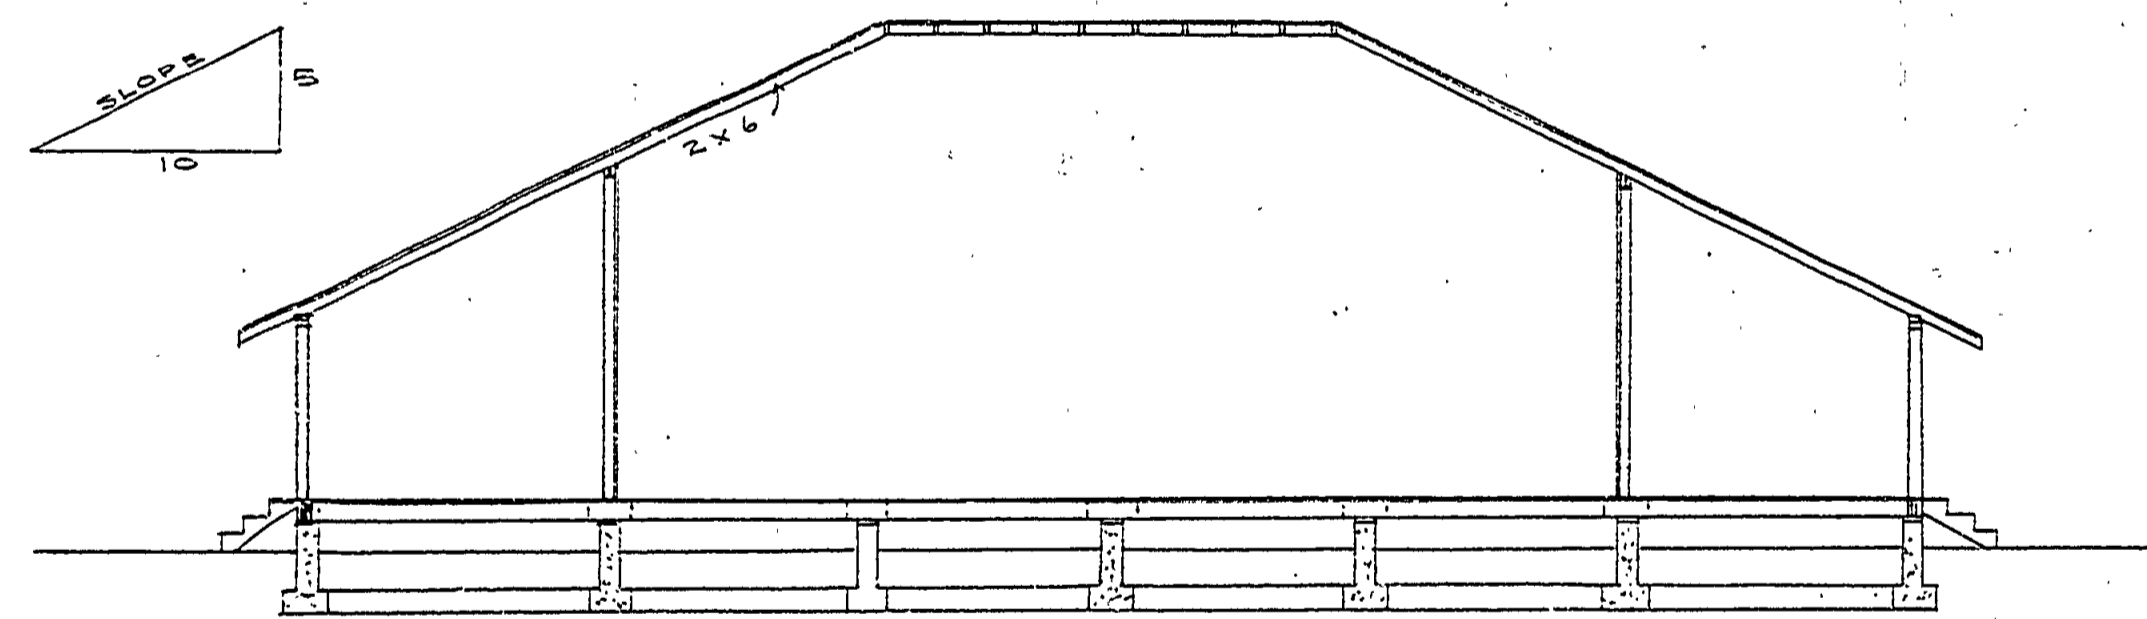

LONGITUDINAL SECTION

COMBINATION BATH HOUSE AND PAVILION
 TOILETS AND CONCESSION STAND
 FOR
 MICH. STATE PARK
 PREPARED BY
 DEPT. OF CONSERVATION
 JOHN BAIRD, DIRECTOR
 DATE 4-23-25 SCALE 1/8" = 1'-0"

INSURANCE No. 4

Interlocution

②

A-97