

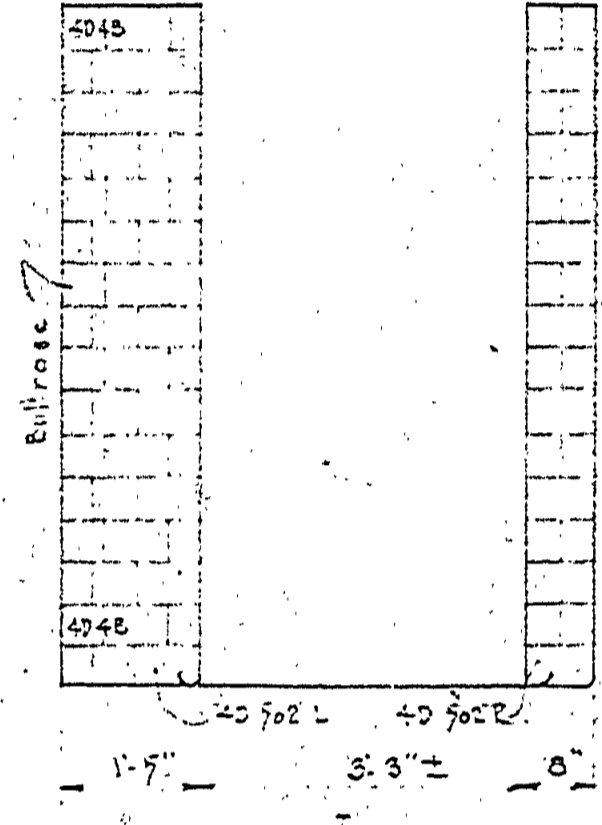
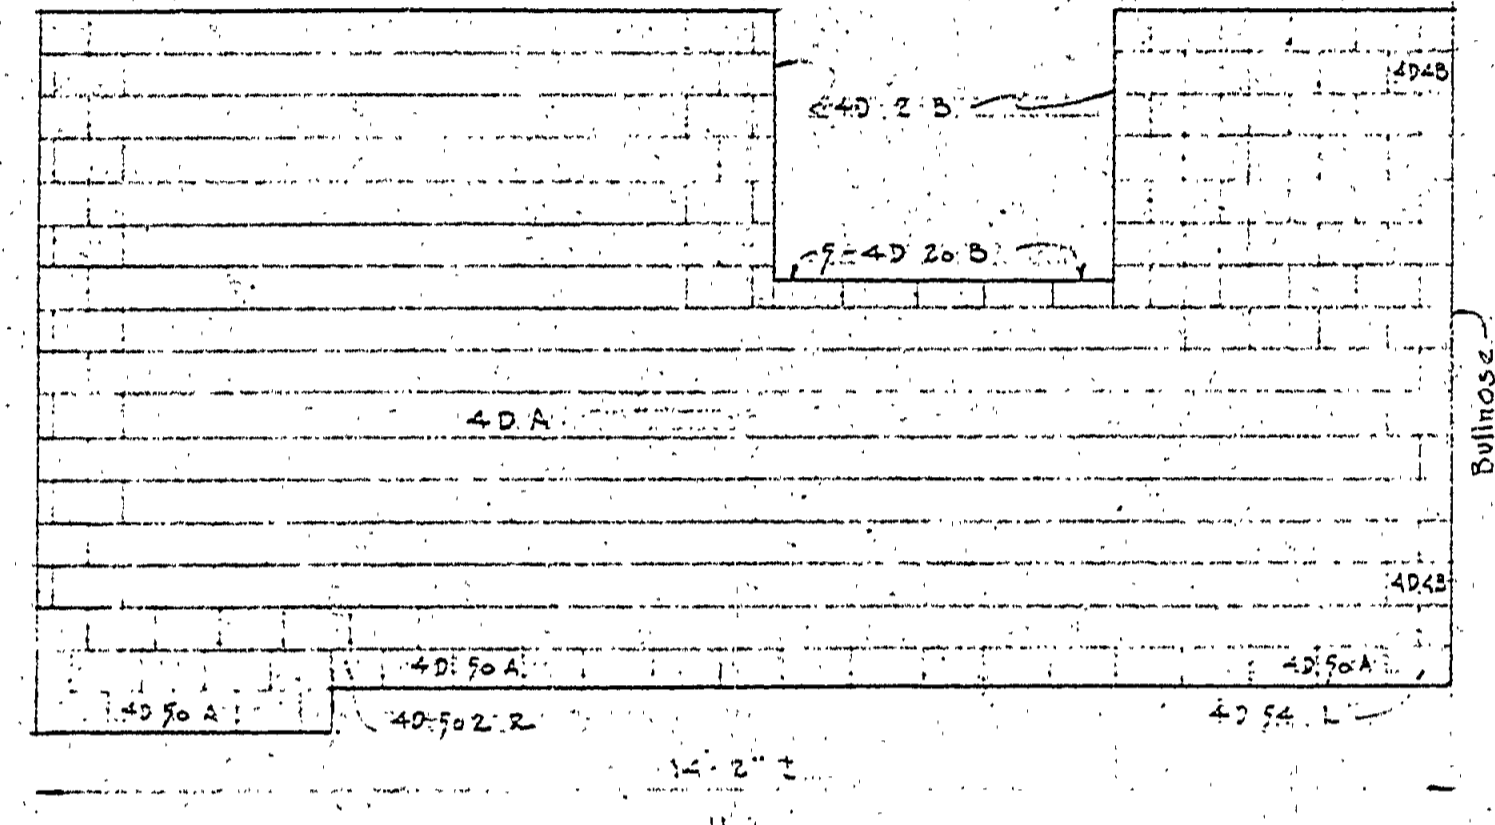
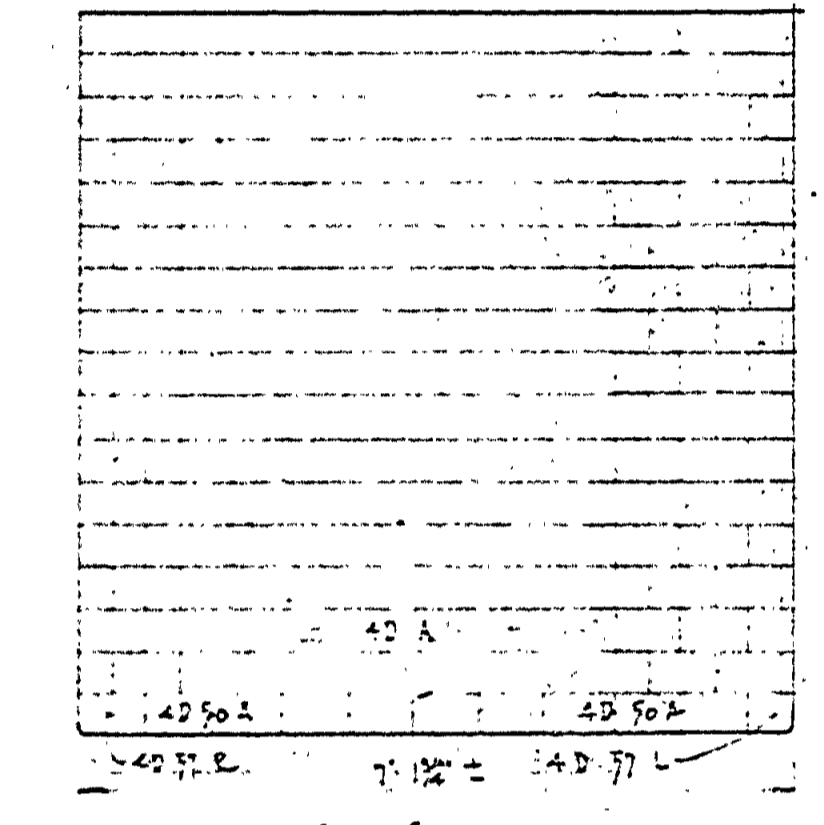
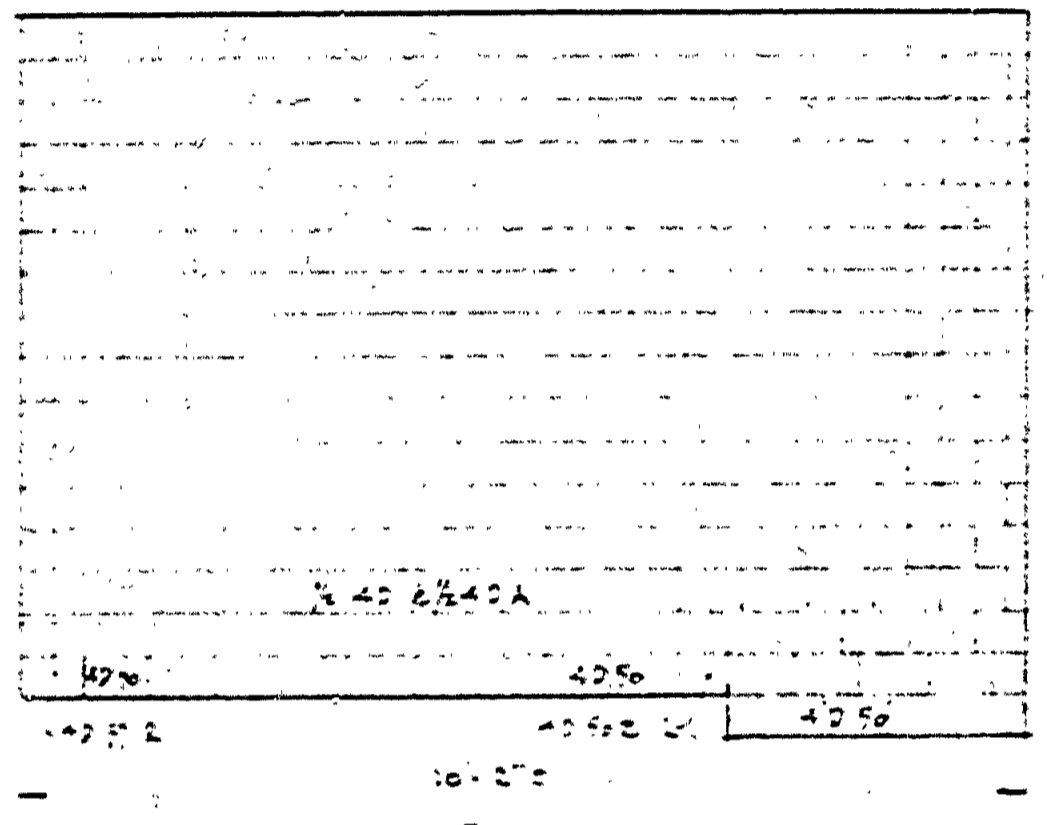
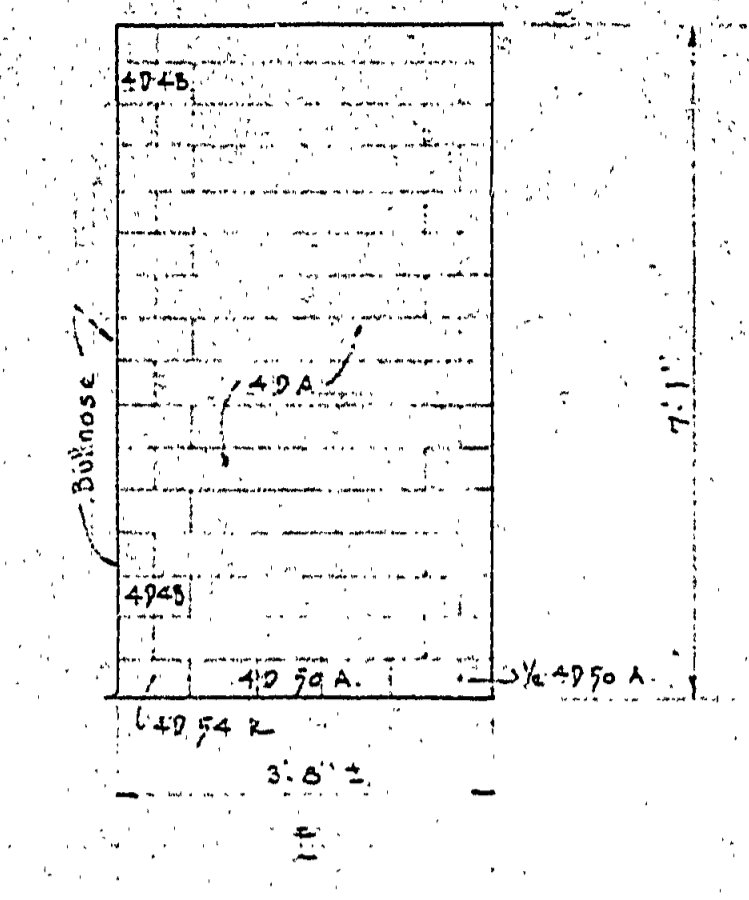
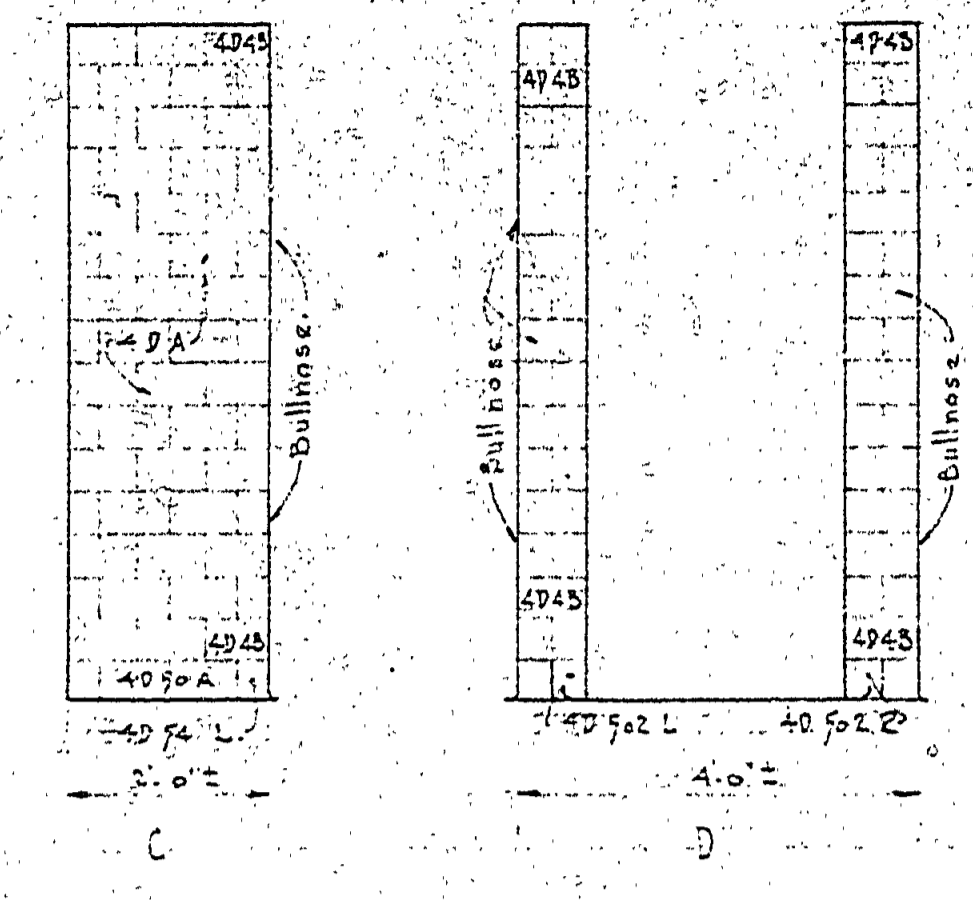
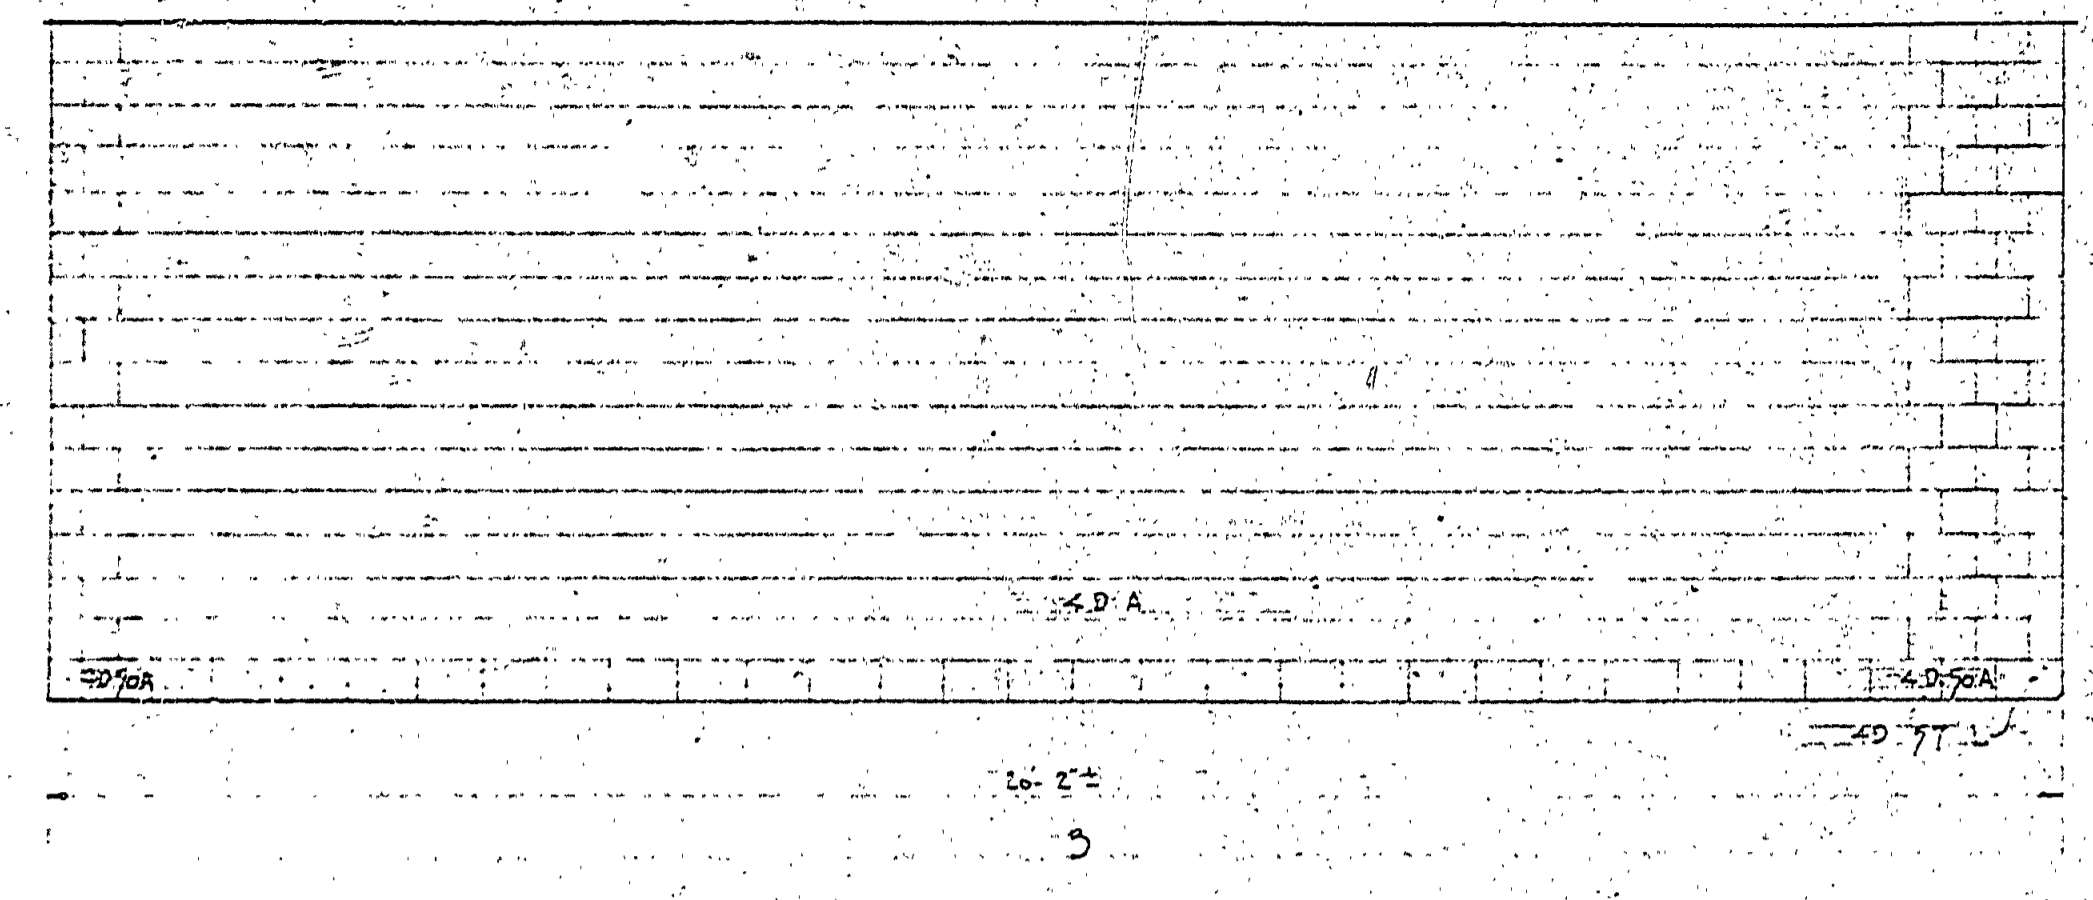


DESIGNED BY W.V.F.	REVIEWED BY SECTIONS ARCHITECTURAL ENGINEERING LANDSCAPE	DATE	APPROVED BY ASSISTANT CHIEF IN CHARGE OF DESIGN	DATE	NO.	DATE	BY	REVISIONS
					1	9/11/54	J.R.E.	W.P. & Cold Water line diagrams added
					2			
					3			
					4			
					5			
					6			



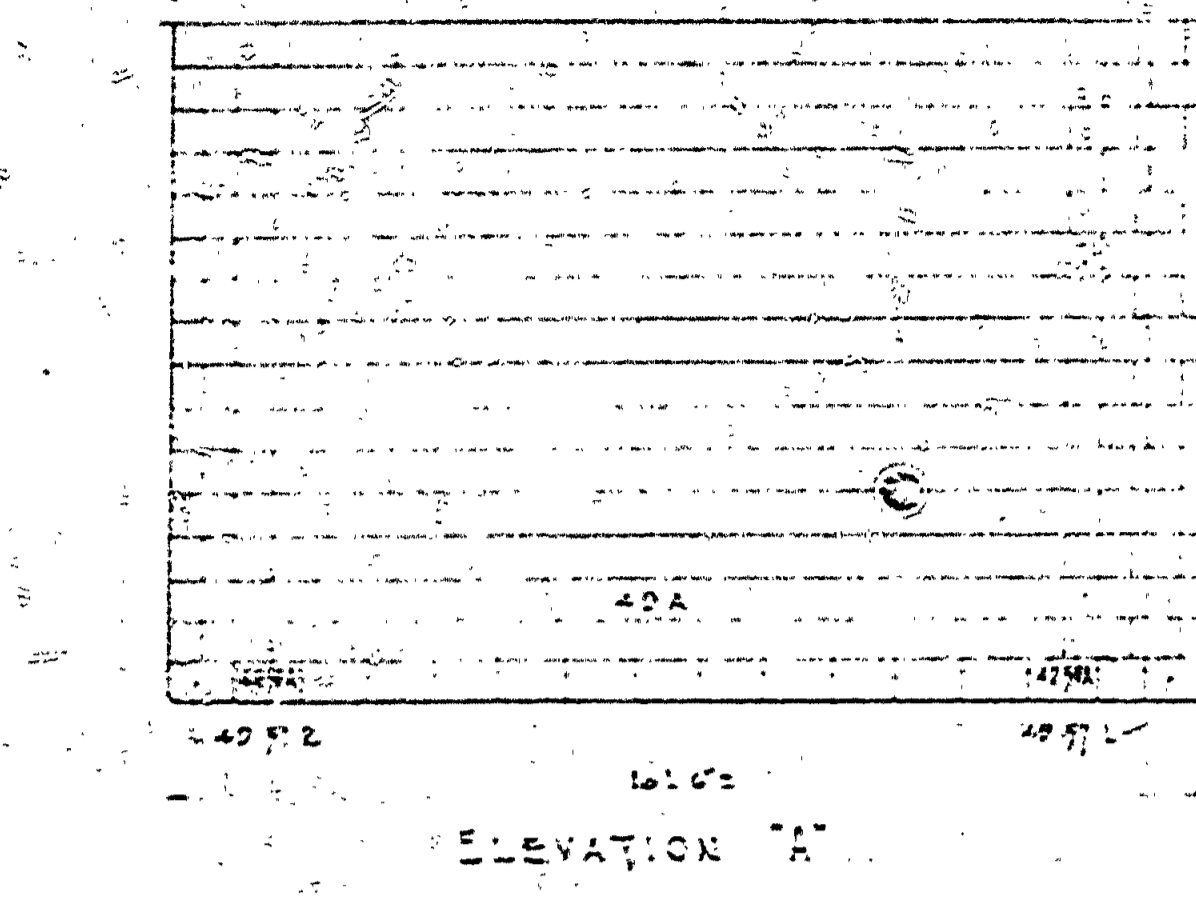


NOTE -
Men's Partition Base 40 50 A.
Partition to be interlocking
40 & 40 A.

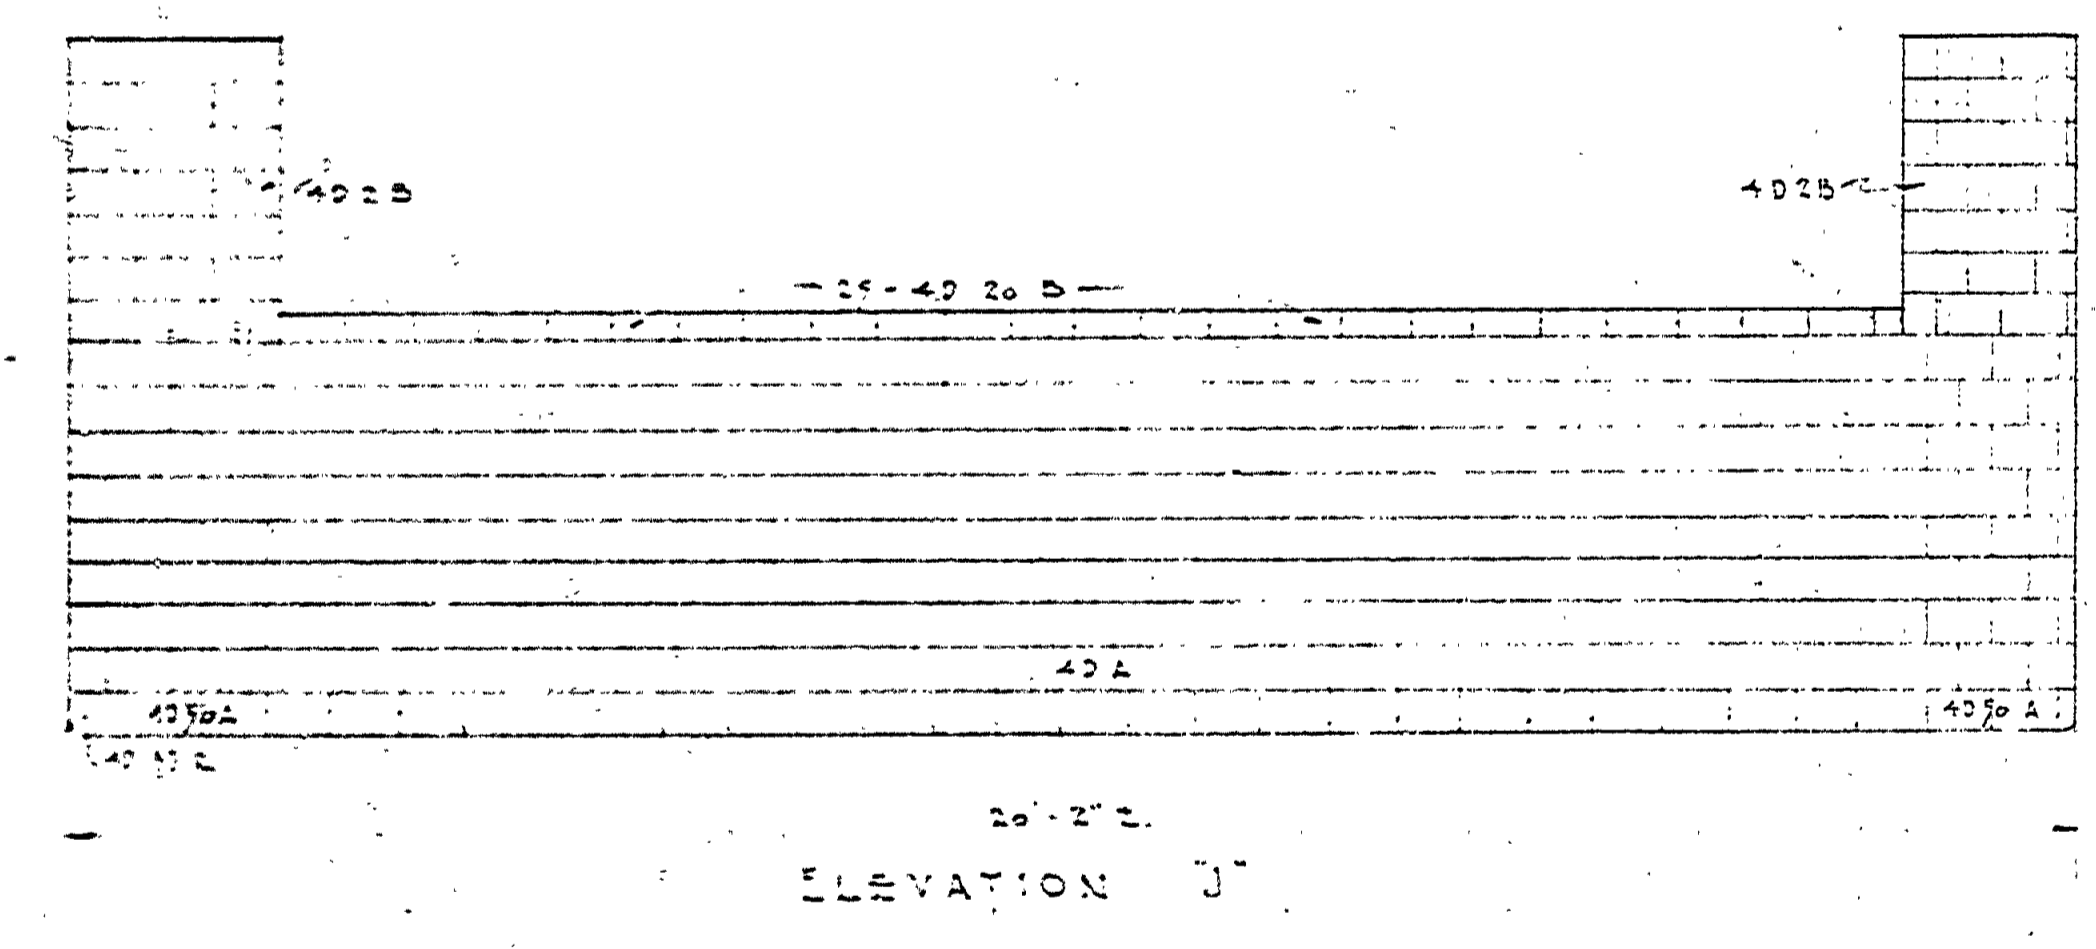

THE LAYOUT OF WOMEN'S TOILET
MEN'S TOILET SIMILAR
Scale: 1/4" = 1'-0"

NOTE
Men's toilet and shower
are reversed to Women's
toilet and shower see
Floor Plan Sheet # 1

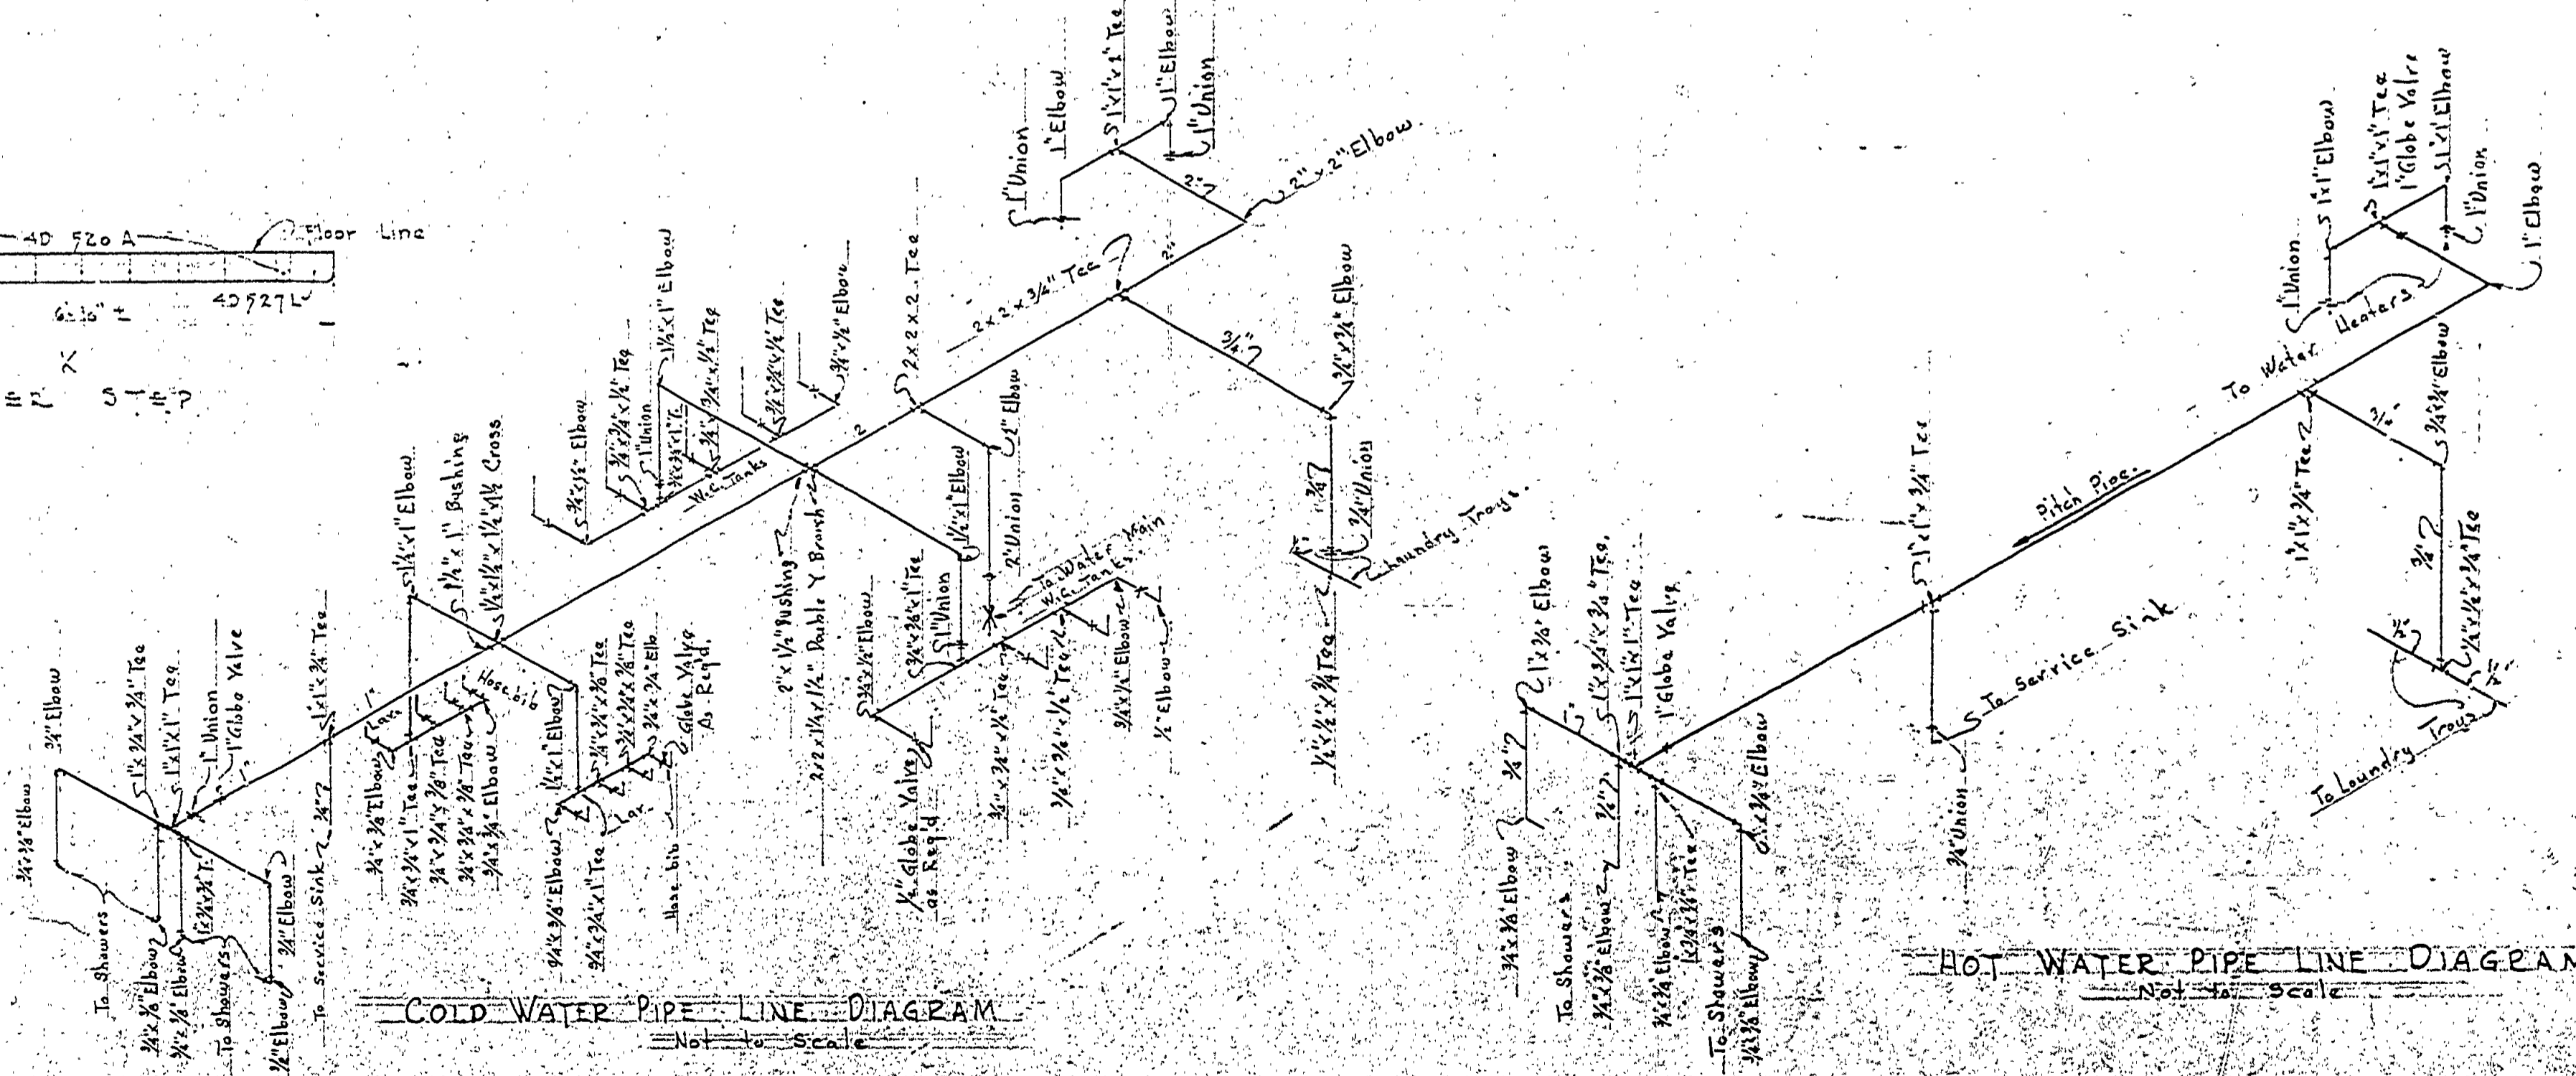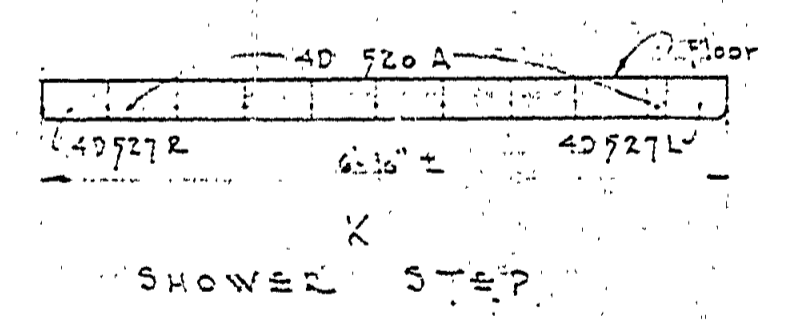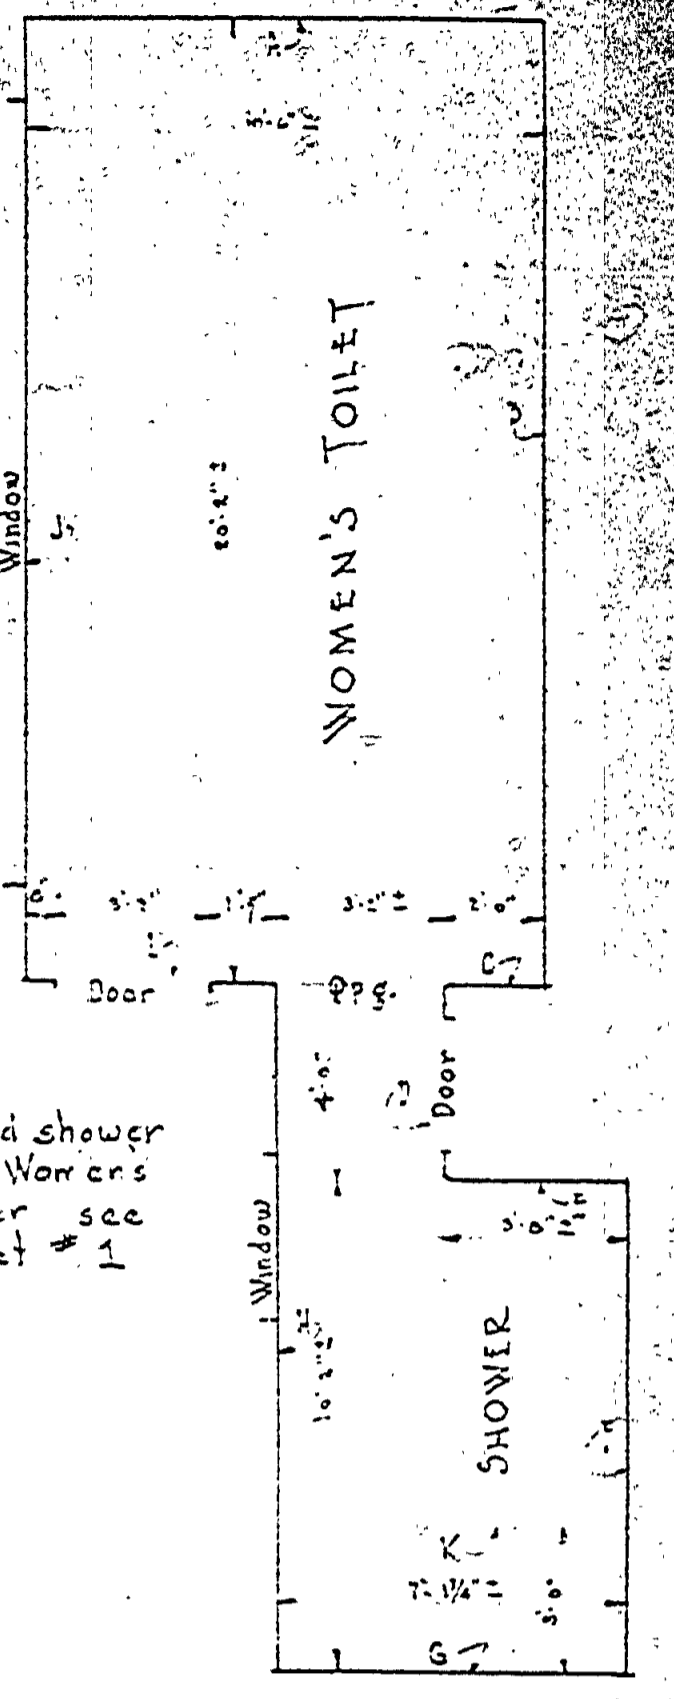

MICHIGAN
DEPARTMENT OF CONSERVATION
PARKS AND RECREATION DIVISION

INTERLOCHEN STATE PARK
TOILET, SHOWER & LAUNDRY BUILDING
74 SOUTH CAMP GROUND

SHEET
NO. 5
OF 5

PLAN NO.
A 103