


DESIGNED BY W. D. GREENWOOD	DRAWN BY J. R. J. R.	REVIEWED BY SECTIONS		APPROVED BY		NO.	DATE	BY
		ARCHITECTURAL	ENGINEERING	LANDSCAPE	DATE			
CHECKED BY J. R. J. R.	DATE 8-12-54	DATE 8-11-53	DATE 11/14/53	DATE 8-11-53	DATE 8-11-53	1	8/6/53	J.R.J.
						2		
						3		
						4		
						5		
						6		

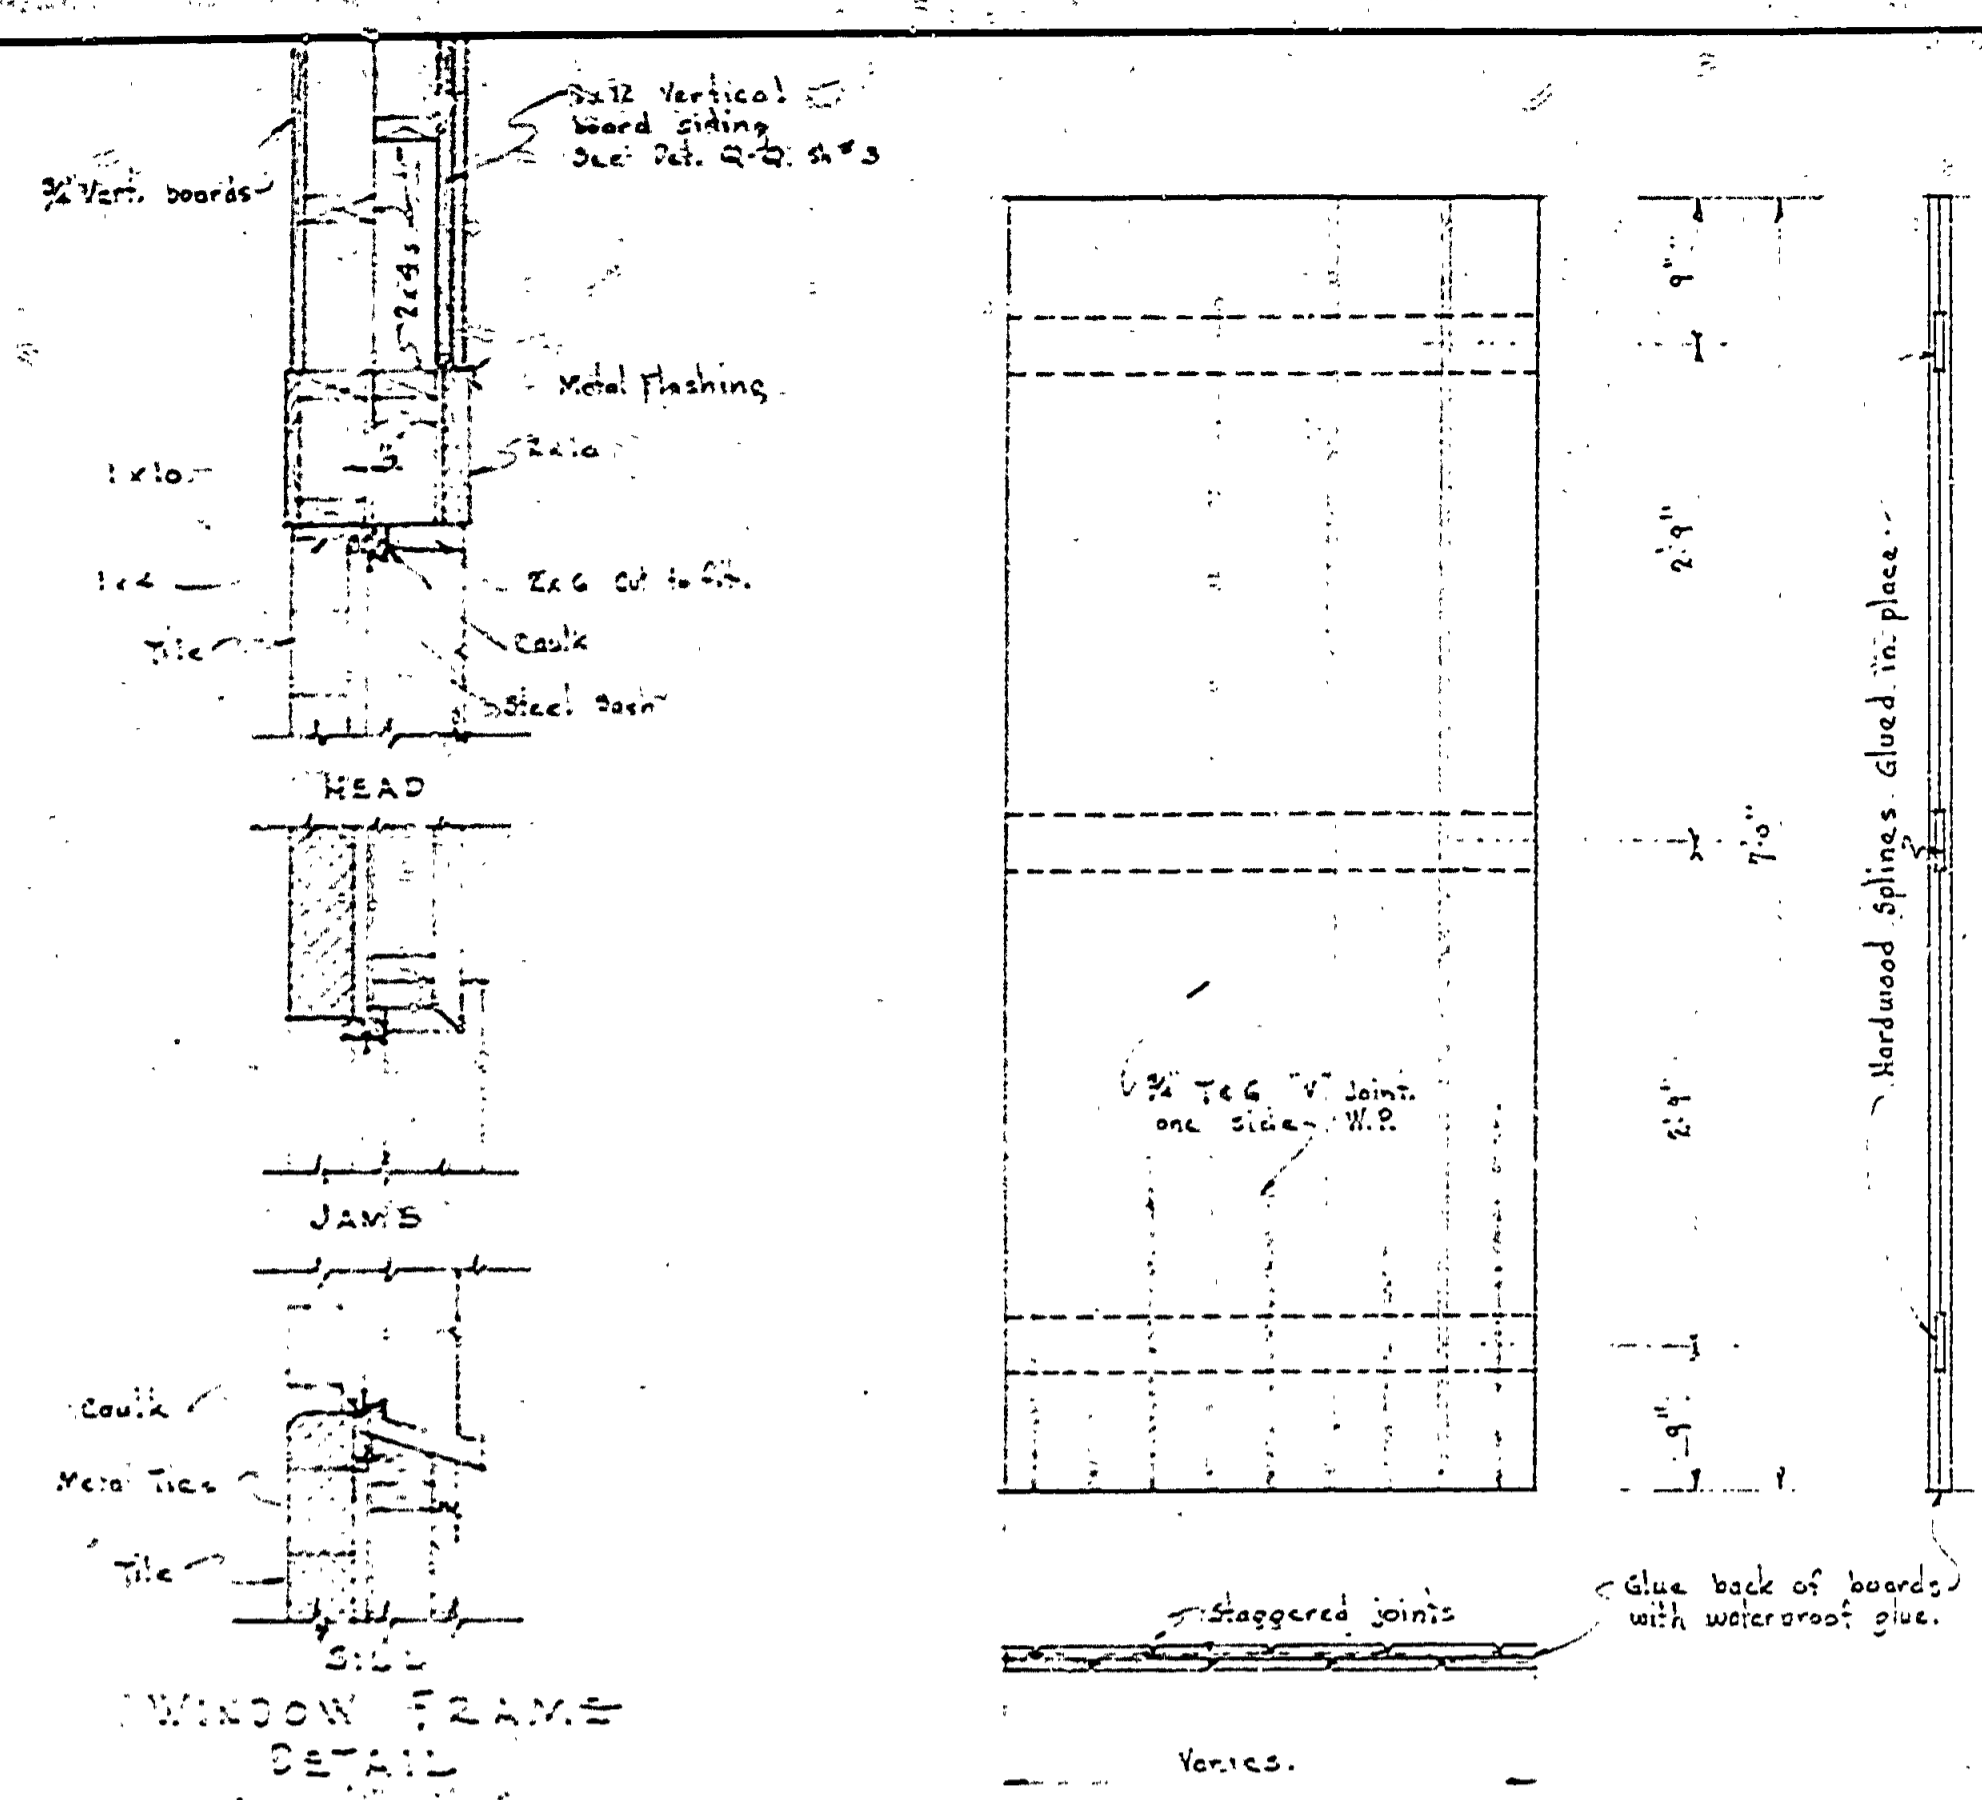

DOOR SCHEDULE
Scale 1" = 1'-0"

(1)	3'-0" x 7'-0" x 1 1/2"
(2)	2'-0" x 7'-0" x 1 1/2"
(3)	2'-4" x 7'-0" x 1 1/2"

