

DESIGNED BY: W. L. GARDNER  
 DRAWN BY: S.W.F.  
 CHECKED BY: N. J. G.  
 DATE: 7-19-51

REVIEWED BY SECTIONS:  
 ARCHITECTURAL: J.I.R.  
 ENGINEERING: J.I.R.  
 LANDSCAPE: J.I.R.

APPROVED BY: L.C. Woodhouse  
 ASSISTANT CHIEF IN CHARGE OF DESIGN DATE: 6-22-58

NO. DATE BY  
 1 4-28-58 J.W.G. MISC. REVISIONS  
 2 7-1-58 J.W.G. REVISIONS TO BE IMPLEMENTED FROM PLAN  
 3 7-1-58 J.W.G. REV. FINISH SCHEDULES

REVISIONS:  
 4  
 5  
 6

### DOOR SCHEDULE



MK	TYPE	SIZE	FRAME	LINTEL	SILL	HARDWARE	REMARKS
1	Flush	10'-0" x 7'-4 1/2"	Wood	14-7-B	S1	See #11	See detail. 4 doors - sheet 9
2	"	10'-0" x 7'-4 1/2"	Wood	14-7-B	S1	"	See detail. 4 doors
3	"	7'-0" x 7'-4 1/2"	Wood	24-7-B	S1	"	See detail. 2 doors
4	"	7'-0" x 6'-0 1/2"	Wood	24-7-B	S2	"	"
5	"	2'-0" x 6'-0 1/2"	Wood	24-7-B	S2	"	"
6	"	7'-0" x 7'-4 1/2"	Wood	24-7-B	S2	"	"
7	"	7'-0" x 7'-4 1/2"	Wood	24-7-B	S2	"	"
8	"	7'-0" x 7'-4 1/2"	Wood	24-7-B	S2	"	"
9	"	2'-0" x 6'-0 1/2"	Wood	24-7-B	None	"	"
10	"	2'-0" x 6'-0 1/2"	Wood	24-7-B	"	"	"
11	"	2'-0" x 6'-0 1/2"	Wood	24-7-B	"	"	"
12	"	2'-0" x 6'-0 1/2"	Wood	24-7-B	"	"	"
13	"	2'-0" x 6'-0 1/2"	Wood	24-7-B	None	"	"
14	"	4'-0" x 6'-0 1/2"	Masonry	Masonry	None	"	Gate
15	"	5'-4" x 6'-0 1/2"	Wood	24-7-B	None	"	"
16	"	7'-0" x 7'-4 1/2"	Wood	24-7-B	S2	"	"
17	Flush	2'-0" x 6'-0 1/2"	Wood	Sill & Wood	Wood	"	See Refrigerator Door Detail Sheet #7
18 & 19	Alum.	10'-0" x 7'-4 1/2"	"	"	counter	"	Roll Up Doors - SEE DETAILS
20 & 21	Alum.	9'-0" x 7'-4 1/2"	"	"	counter	"	Roll Up Doors - SEE DETAILS
22	FLUSH	2'-0" x 6'-0 1/2"	WOOD	24-7-B	NONE	"	"
23	ALUM.	10'-0" x 7'-4 1/2"	"	"	COUNTER	"	ROLL UP DOOR
24	FLUSH	2'-0" x 6'-0 1/2"	WOOD	24-7-B	NONE	"	"

### ROOM FINISH SCHEDULE

ROOM NUMBER	NAME OF ROOM	FLOOR	BASE	WAINSCOT	WALLS	CEILING	REMARKS
1	Shelter	✓	✓	✓	✓	✓	
2	Porch	✓	✓	✓	✓	✓	
3	Vestibule	✓	✓	✓	✓	✓	
4	Passage	✓	✓	✓	✓	✓	
5	Checking	✓	✓	✓	✓	✓	
6	Storage	✓	✓	✓	✓	✓	
7	Concession	✓	✓	✓	✓	✓	
8 & 9	Entries	✓	✓	✓	✓	✓	
10 & 11	Toilets	✓	✓	✓	✓	✓	
12 & 13	Mech. Elect.	✓	✓	✓	✓	✓	*Omit paint on Walls & Ceiling
14 & 15	Change Yards	✓	✓	✓	✓	✓	
16	Walk in Cooler	✓	✓	✓	✓	✓	
18	Passage	✓	✓	✓	✓	✓	

### WINDOW SCHEDULE

MK	No. of Pcs.	CATALOGUE No.	WIDTH	HEIGHT	MULLIONS	LINTEL	GLASS	SCREENS	REMARKS
A	4	42CA-P10	7'-0"	2'-9"	Tube	L1	Clear	No.	Projected Out
B	2	32A-T10	7'-0"	2'-9"	Tube	L1	Clear	No.	Fixed
C	4	42CA-P10	3'-0"	4'-1"	Tube	L2	Clear	No.	Projected In
D	2	32A-T10	3'-0"	4'-1"	Tube	L2	Clear	No.	Fixed
E	2	42CA-P10	4'-0"	2'-9"	Tube	L2	Clear	No.	Projected Out
F	2	42CA-P10	3'-0"	2'-9"	Tube	L2	Clear	No.	Fixed
G	4	32A-T10	3'-0"	2'-9"	Tube	L2	Clear	No.	Projected In - SHUT IN ROOM IN PROGRESS OUT
H	2	32CA-P10	2'-0"	2'-1"	---	L7	Clear	No.	Projected Out

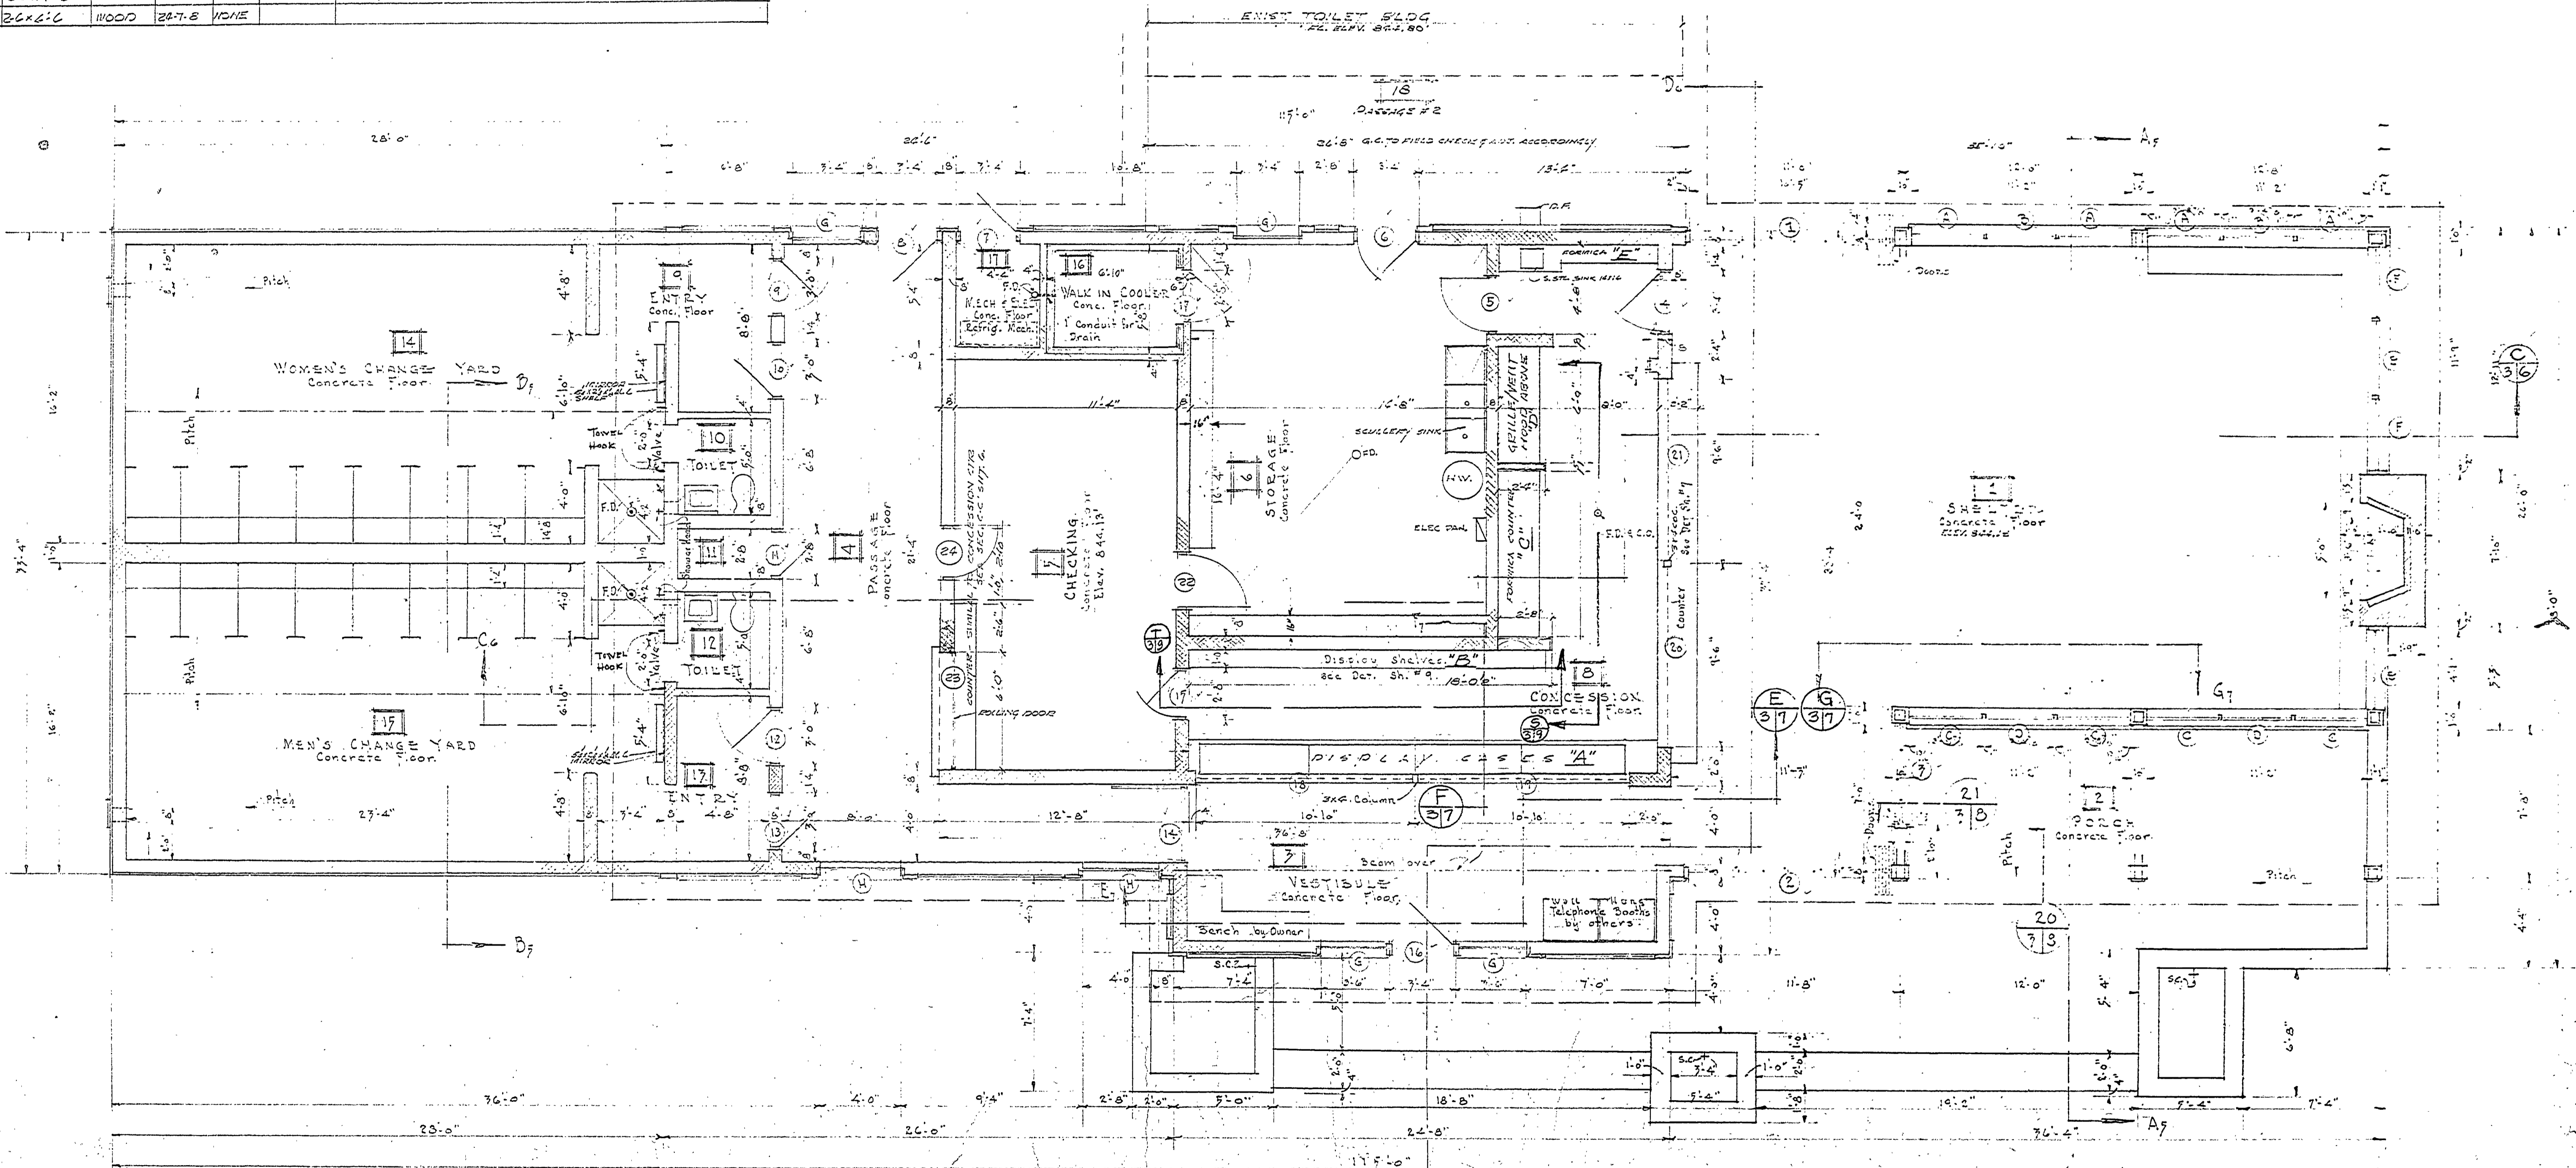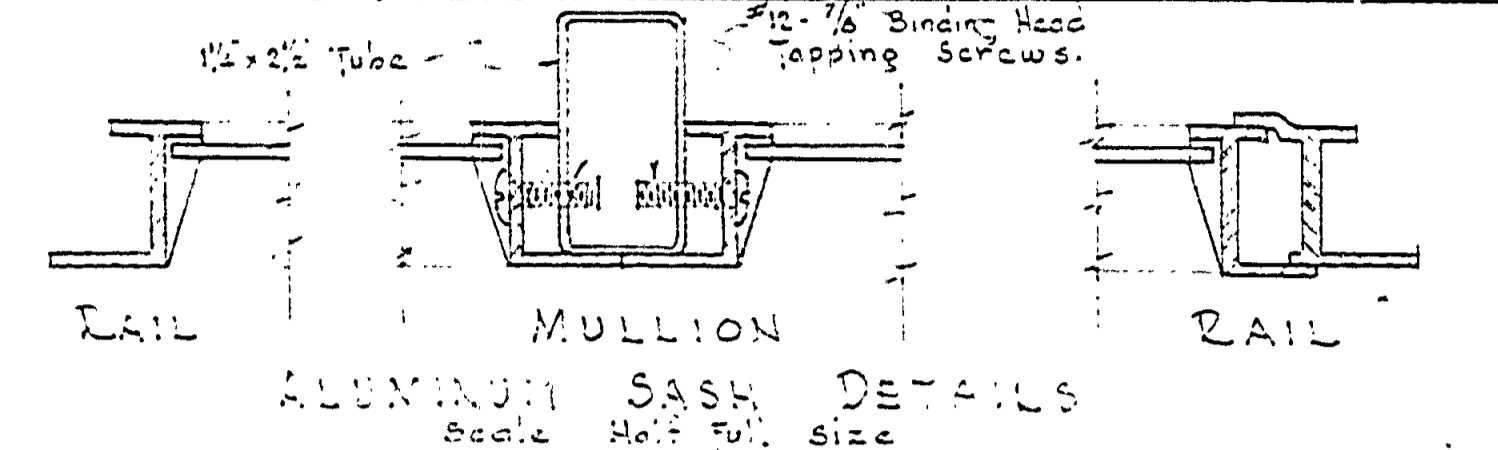

#### ARCHITECTURAL SYMBOLS

	Concrete or Concrete Block		Light weight Block - Wood Faced
	Light Weight Block		Cork
	Steel or Aluminum		Dimensioned Wood
	F.O. Floor Drain		S.S. Service Sink
	S.C. Sill Cock		