




DESIGNED BY: W. N. GORNEY	DATE: 6-5-58	REVIEWED BY SECTIONS:	APPROVED BY:	NO. DATE BY	REVISIONS
DRAWN BY: J. P. J. P.	DATE: 6-5-58	ARCHITECTURAL	H. C. J. P.	1 2 3	4 5 6
CHECKED BY: W. N. G.	DATE: 7-12-58	ENGINEERING	ASSISTANT CHIEF IN CHARGE		
DATE: 7-12-58		LANDSCAPE	OF DESIGN		

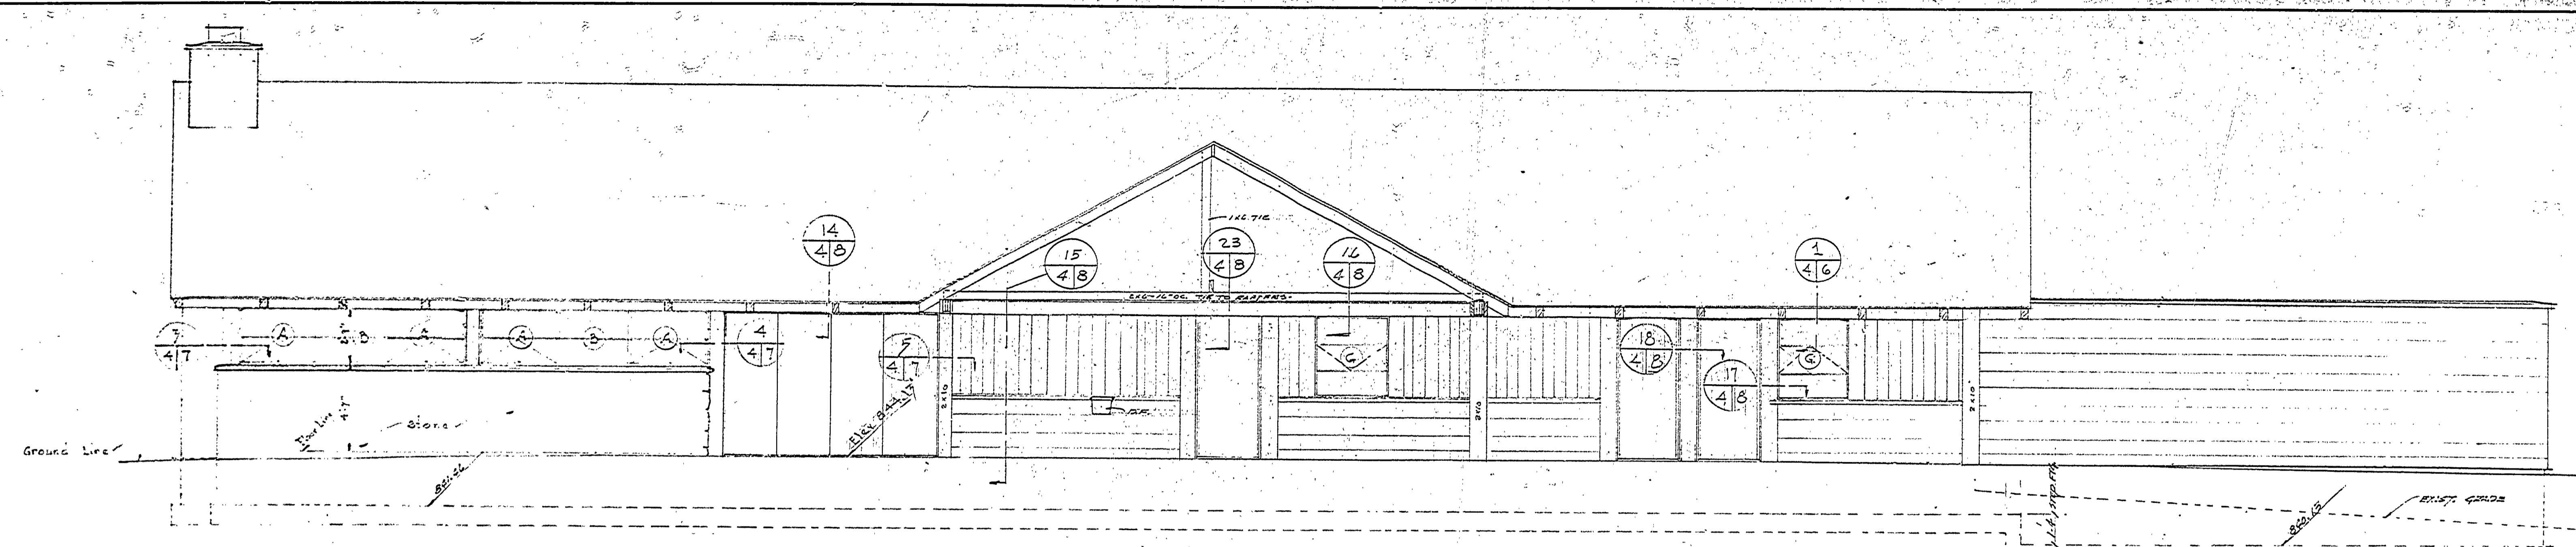


WEST ELEVATION
Scale 1/2" = 1'-0"

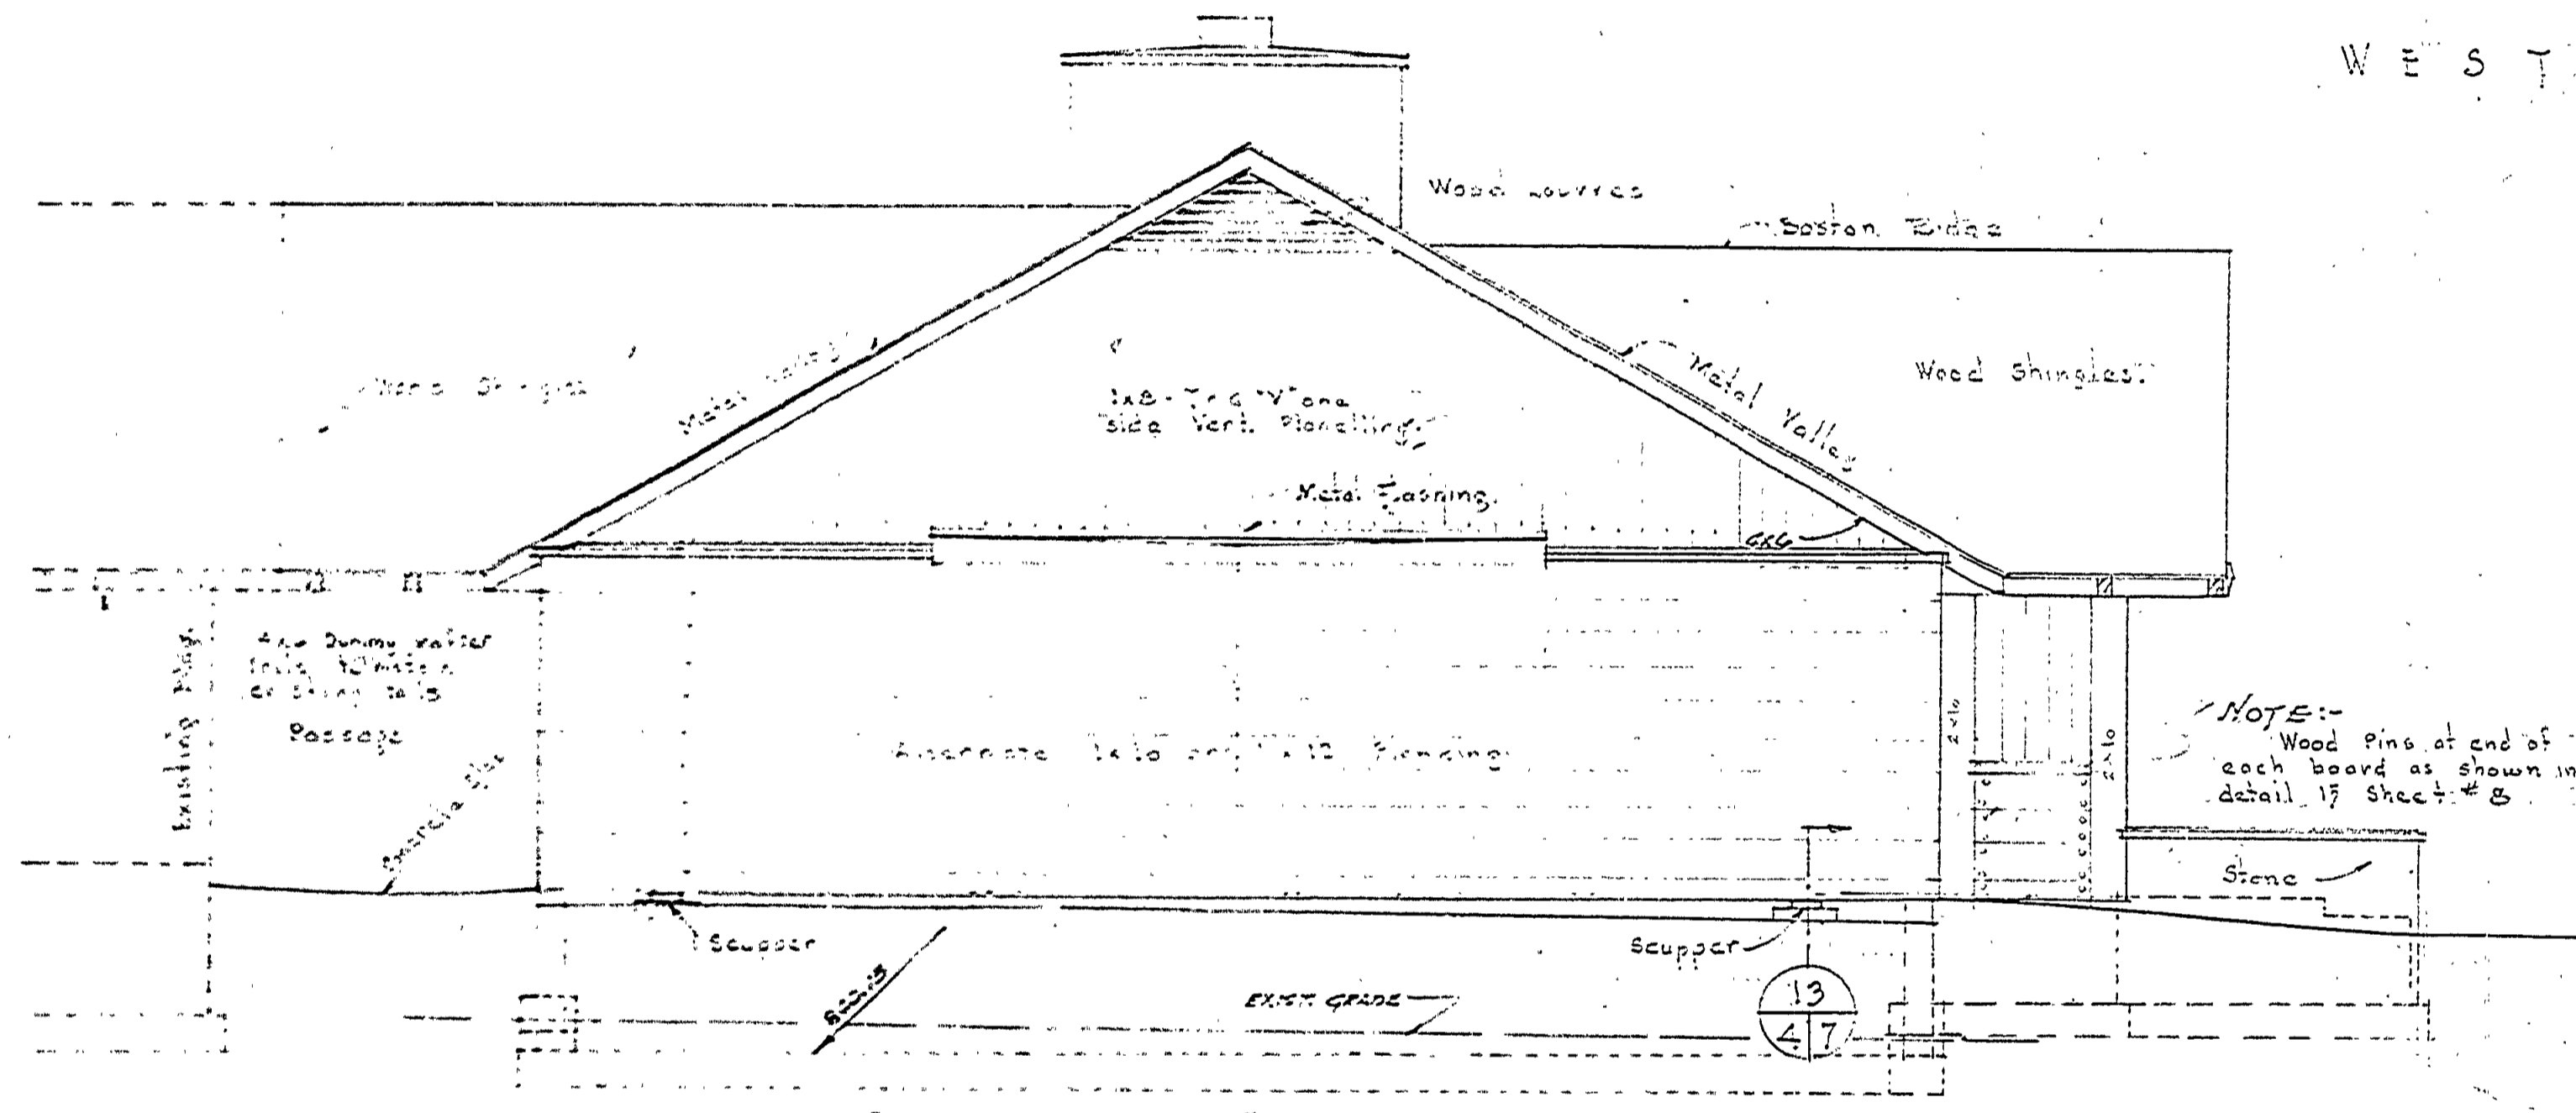

SOUTH ELEVATION
Scale 1/2" = 1'-0"

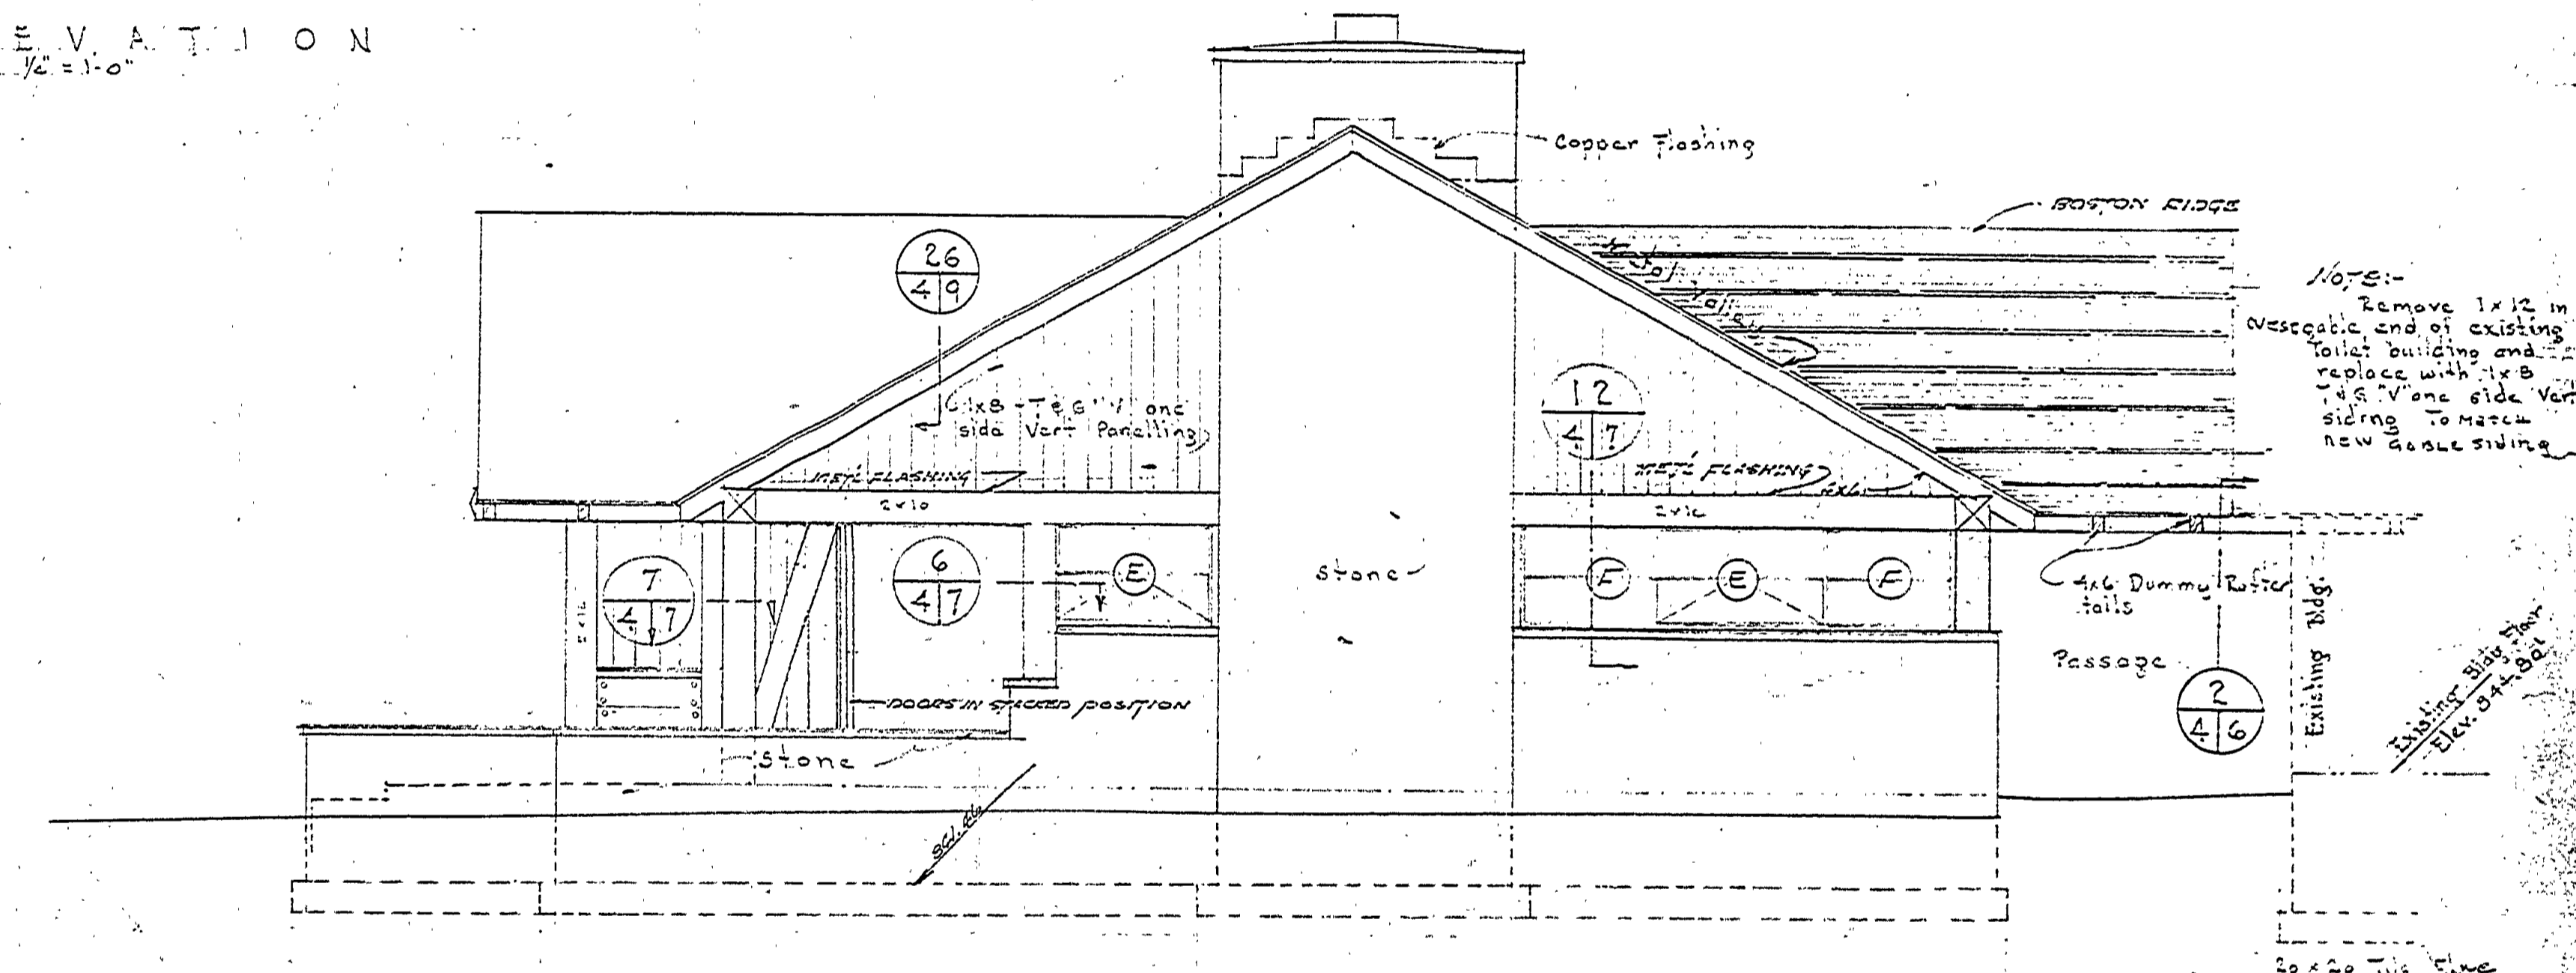

NORTH ELEVATION
Scale 1/2" = 1'-0"

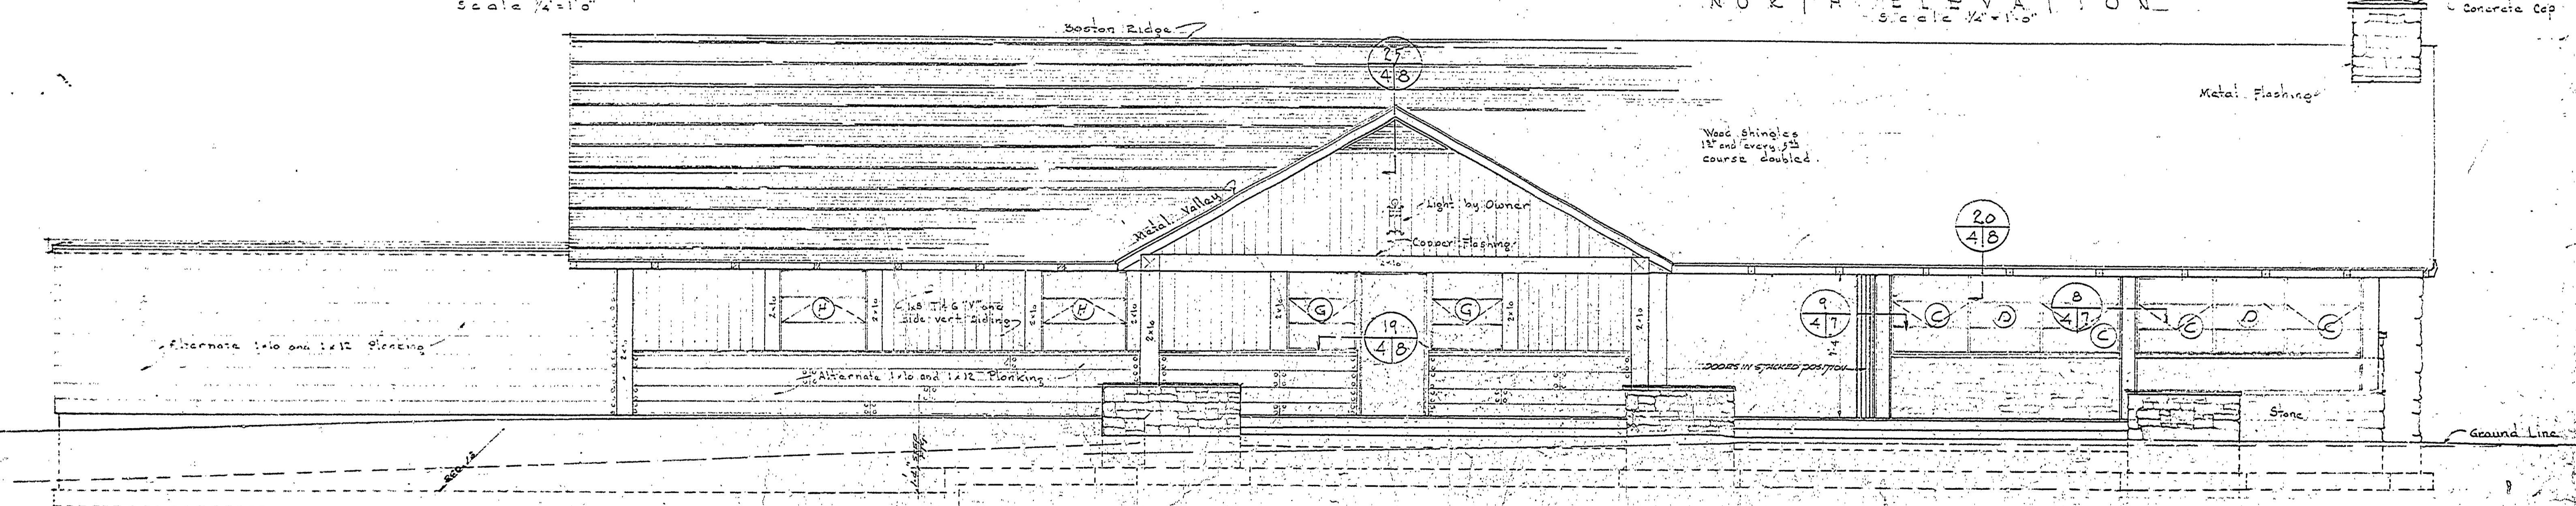

EAST ELEVATION
Scale 1/2" = 1'-0"

MICHIGAN
DEPARTMENT OF CONSERVATION
PARKS AND RECREATION DIVISION

ELEVATIONS	INTERLOCHEN STATE PARK BATHHOUSE AND CONCESSION PORTION OF BATHHOUSE TOILET AND CONCESSION	SHEET NO. 4 OF 9	PLAN NO. A-1076
------------	--------------------------------------------------------------------------------------------------	---------------------	-----------------