

TOILET AND SHOWER BLDG

— INTERLOCHEN STATE PARK —
PROJECT NO. - 975-35-C2

Robert J. ...
CLERK PARKS & RECREATION DIVISION



REVISIONS	NO.	DATE	BY
4			
5			
6			

DATE	NO.	DATE	BY
1/1/61	1		
4-10-61	2		
5-29-61	3		


DATE	REVIEWED
1/1/61	ARCHITECTURAL G. H. ...
1-11-61	ENGINEERING S. P. ...
1-12-61	LANDSCAPE ...

DATE	APPROVED
	<i>[Signature]</i>

DESIGNED BY	DRAWN BY	CHECKED BY
	<i>[Signature]</i>	<i>[Signature]</i>

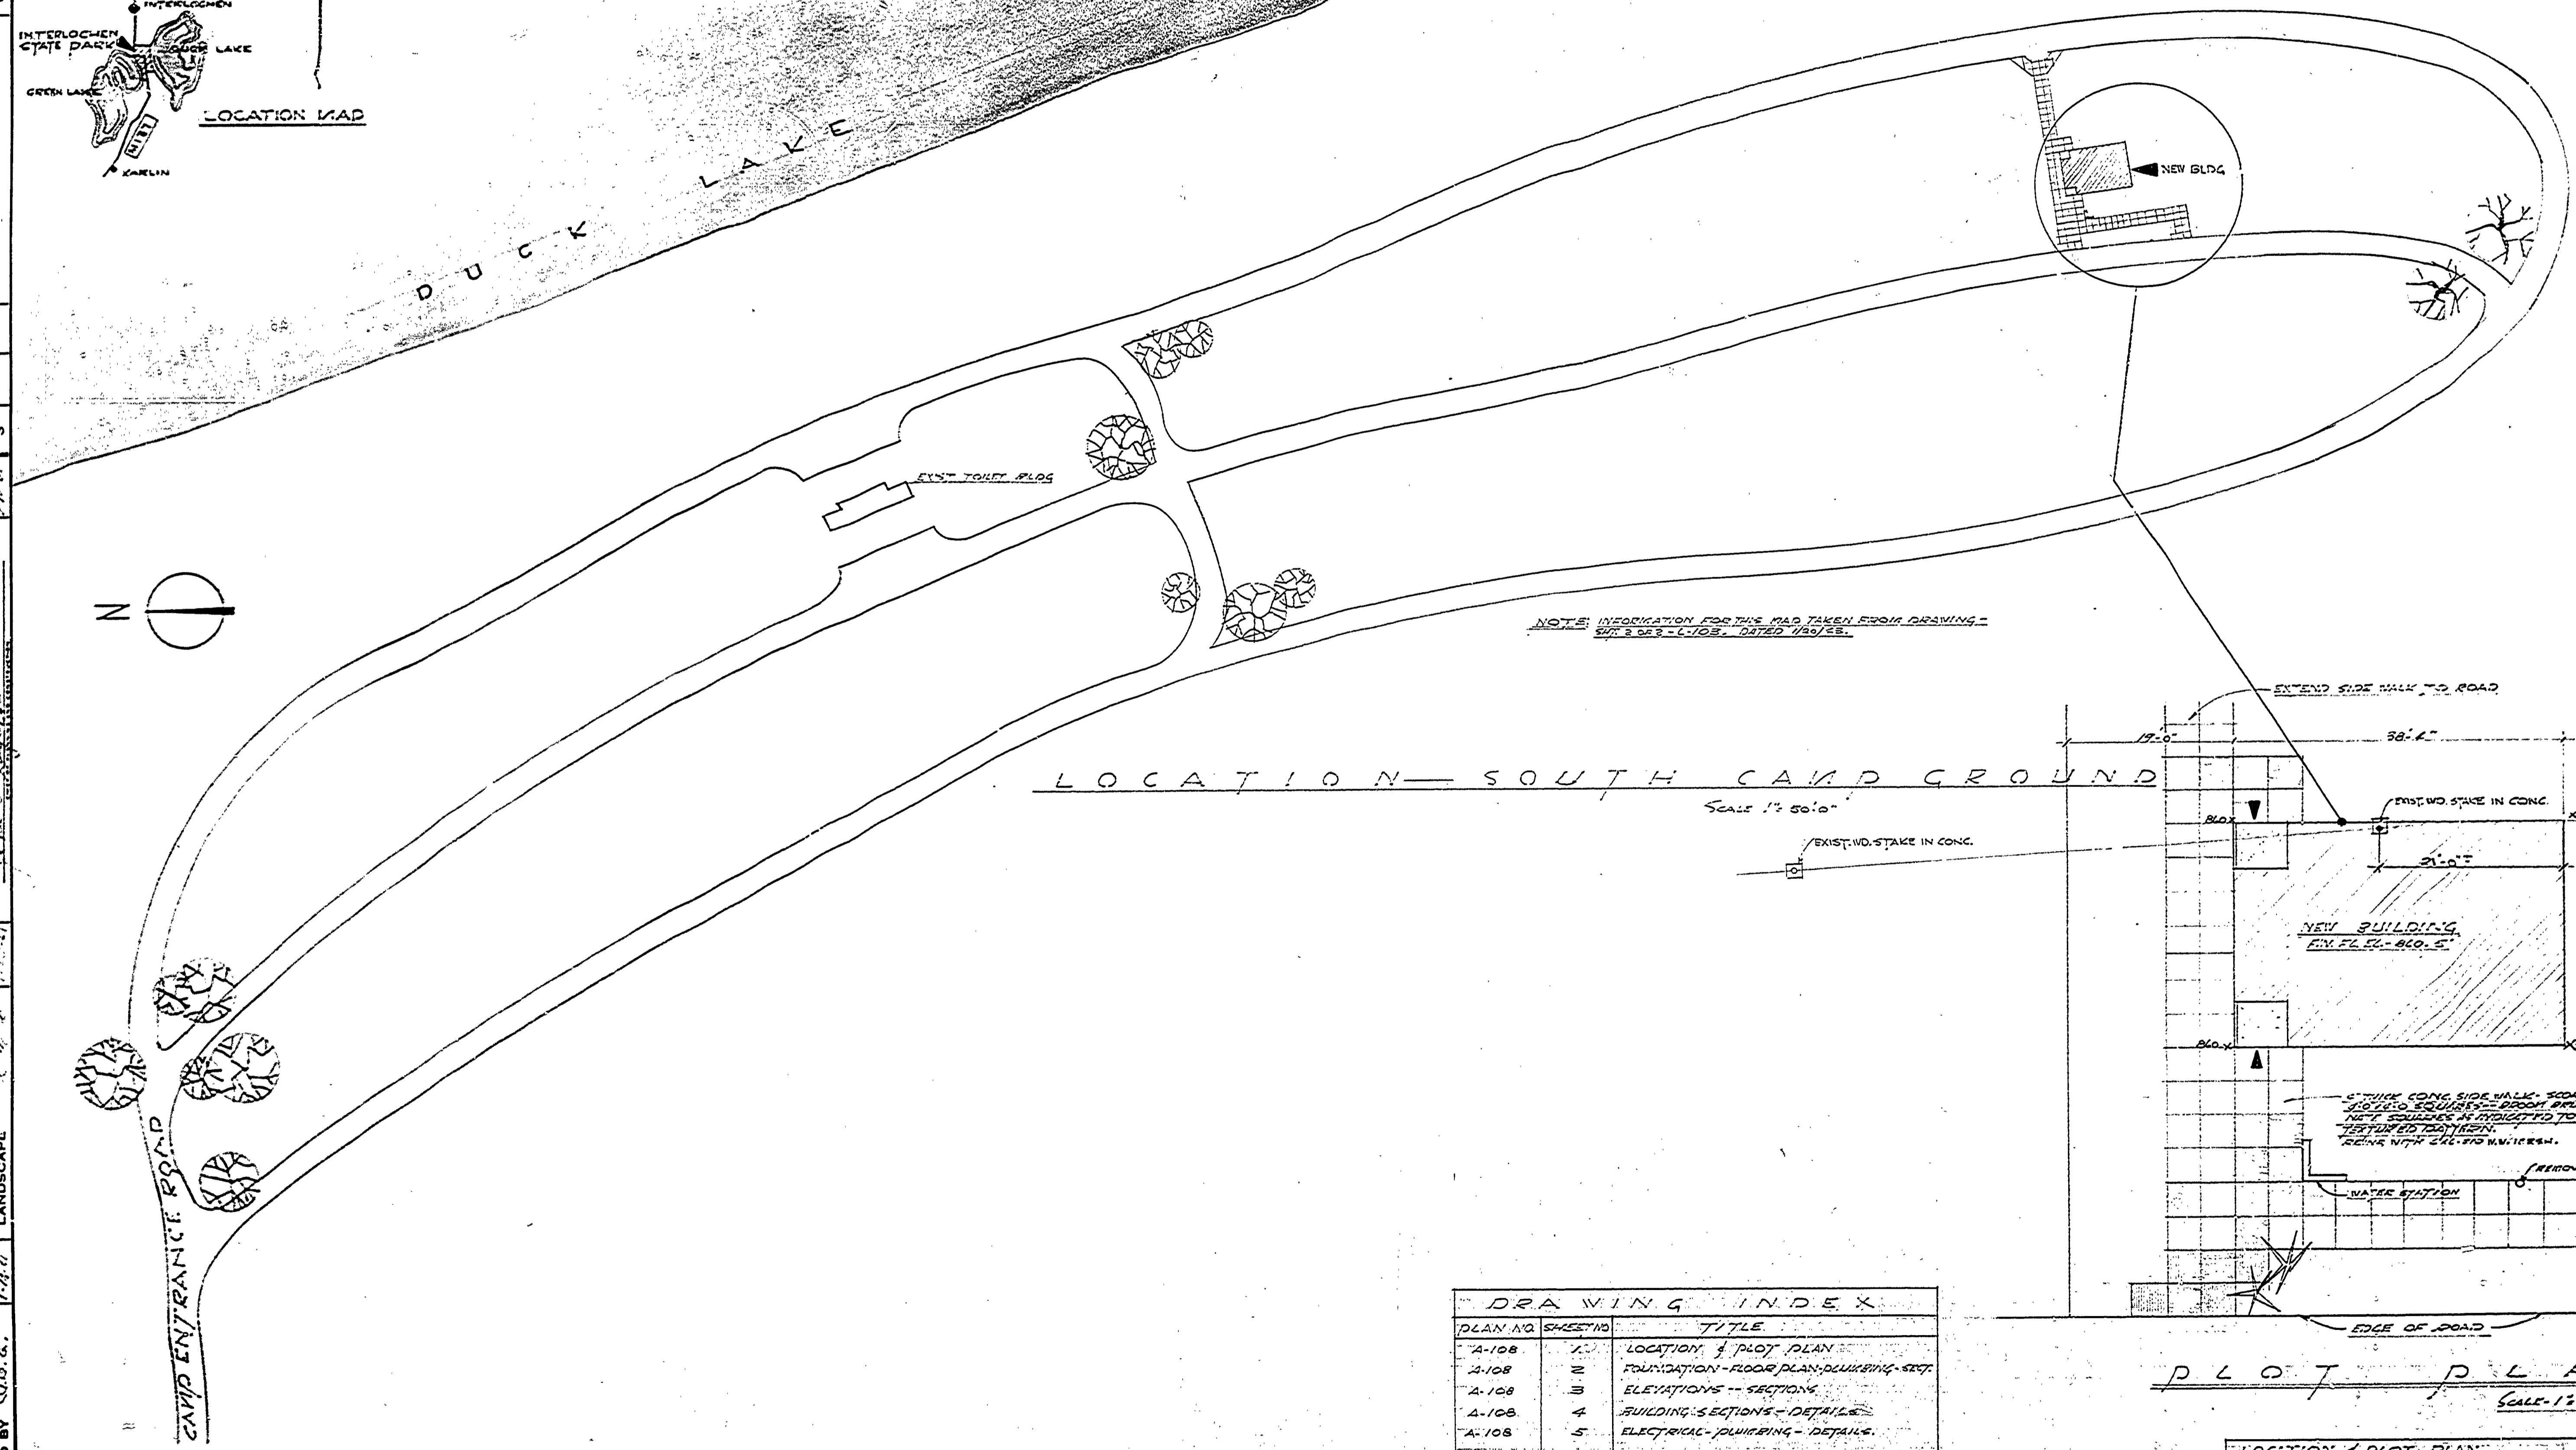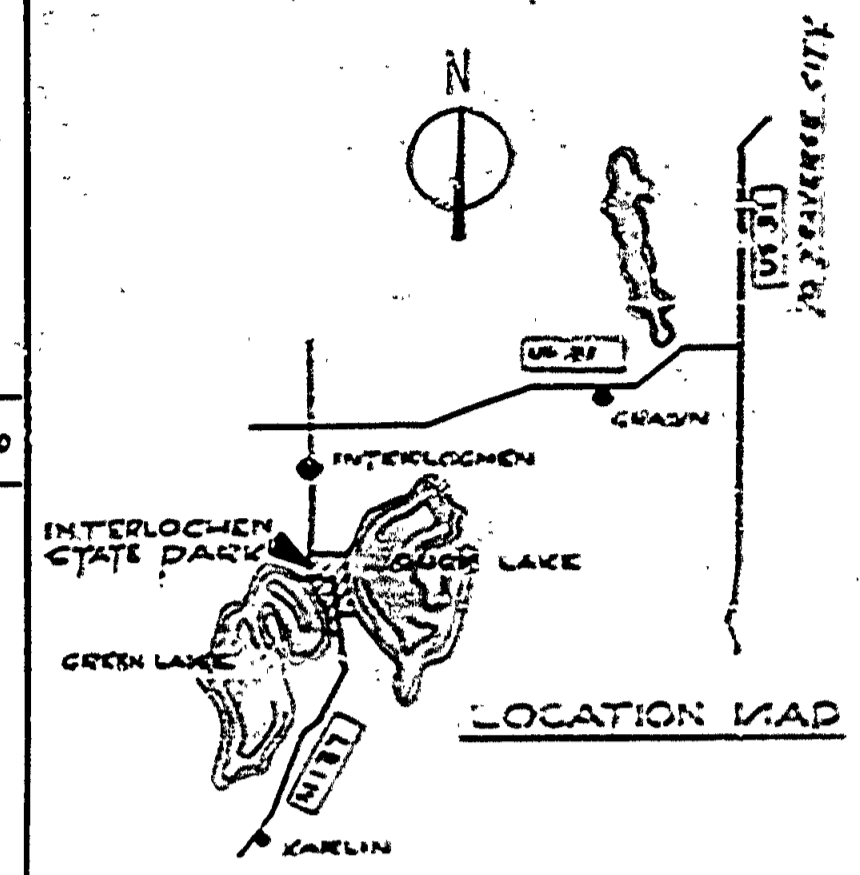

NOTE: INFORMATION FOR THE MAP TAKEN FROM DRAWING -
SHP 5-523-C-103, DATED 1/20/55.

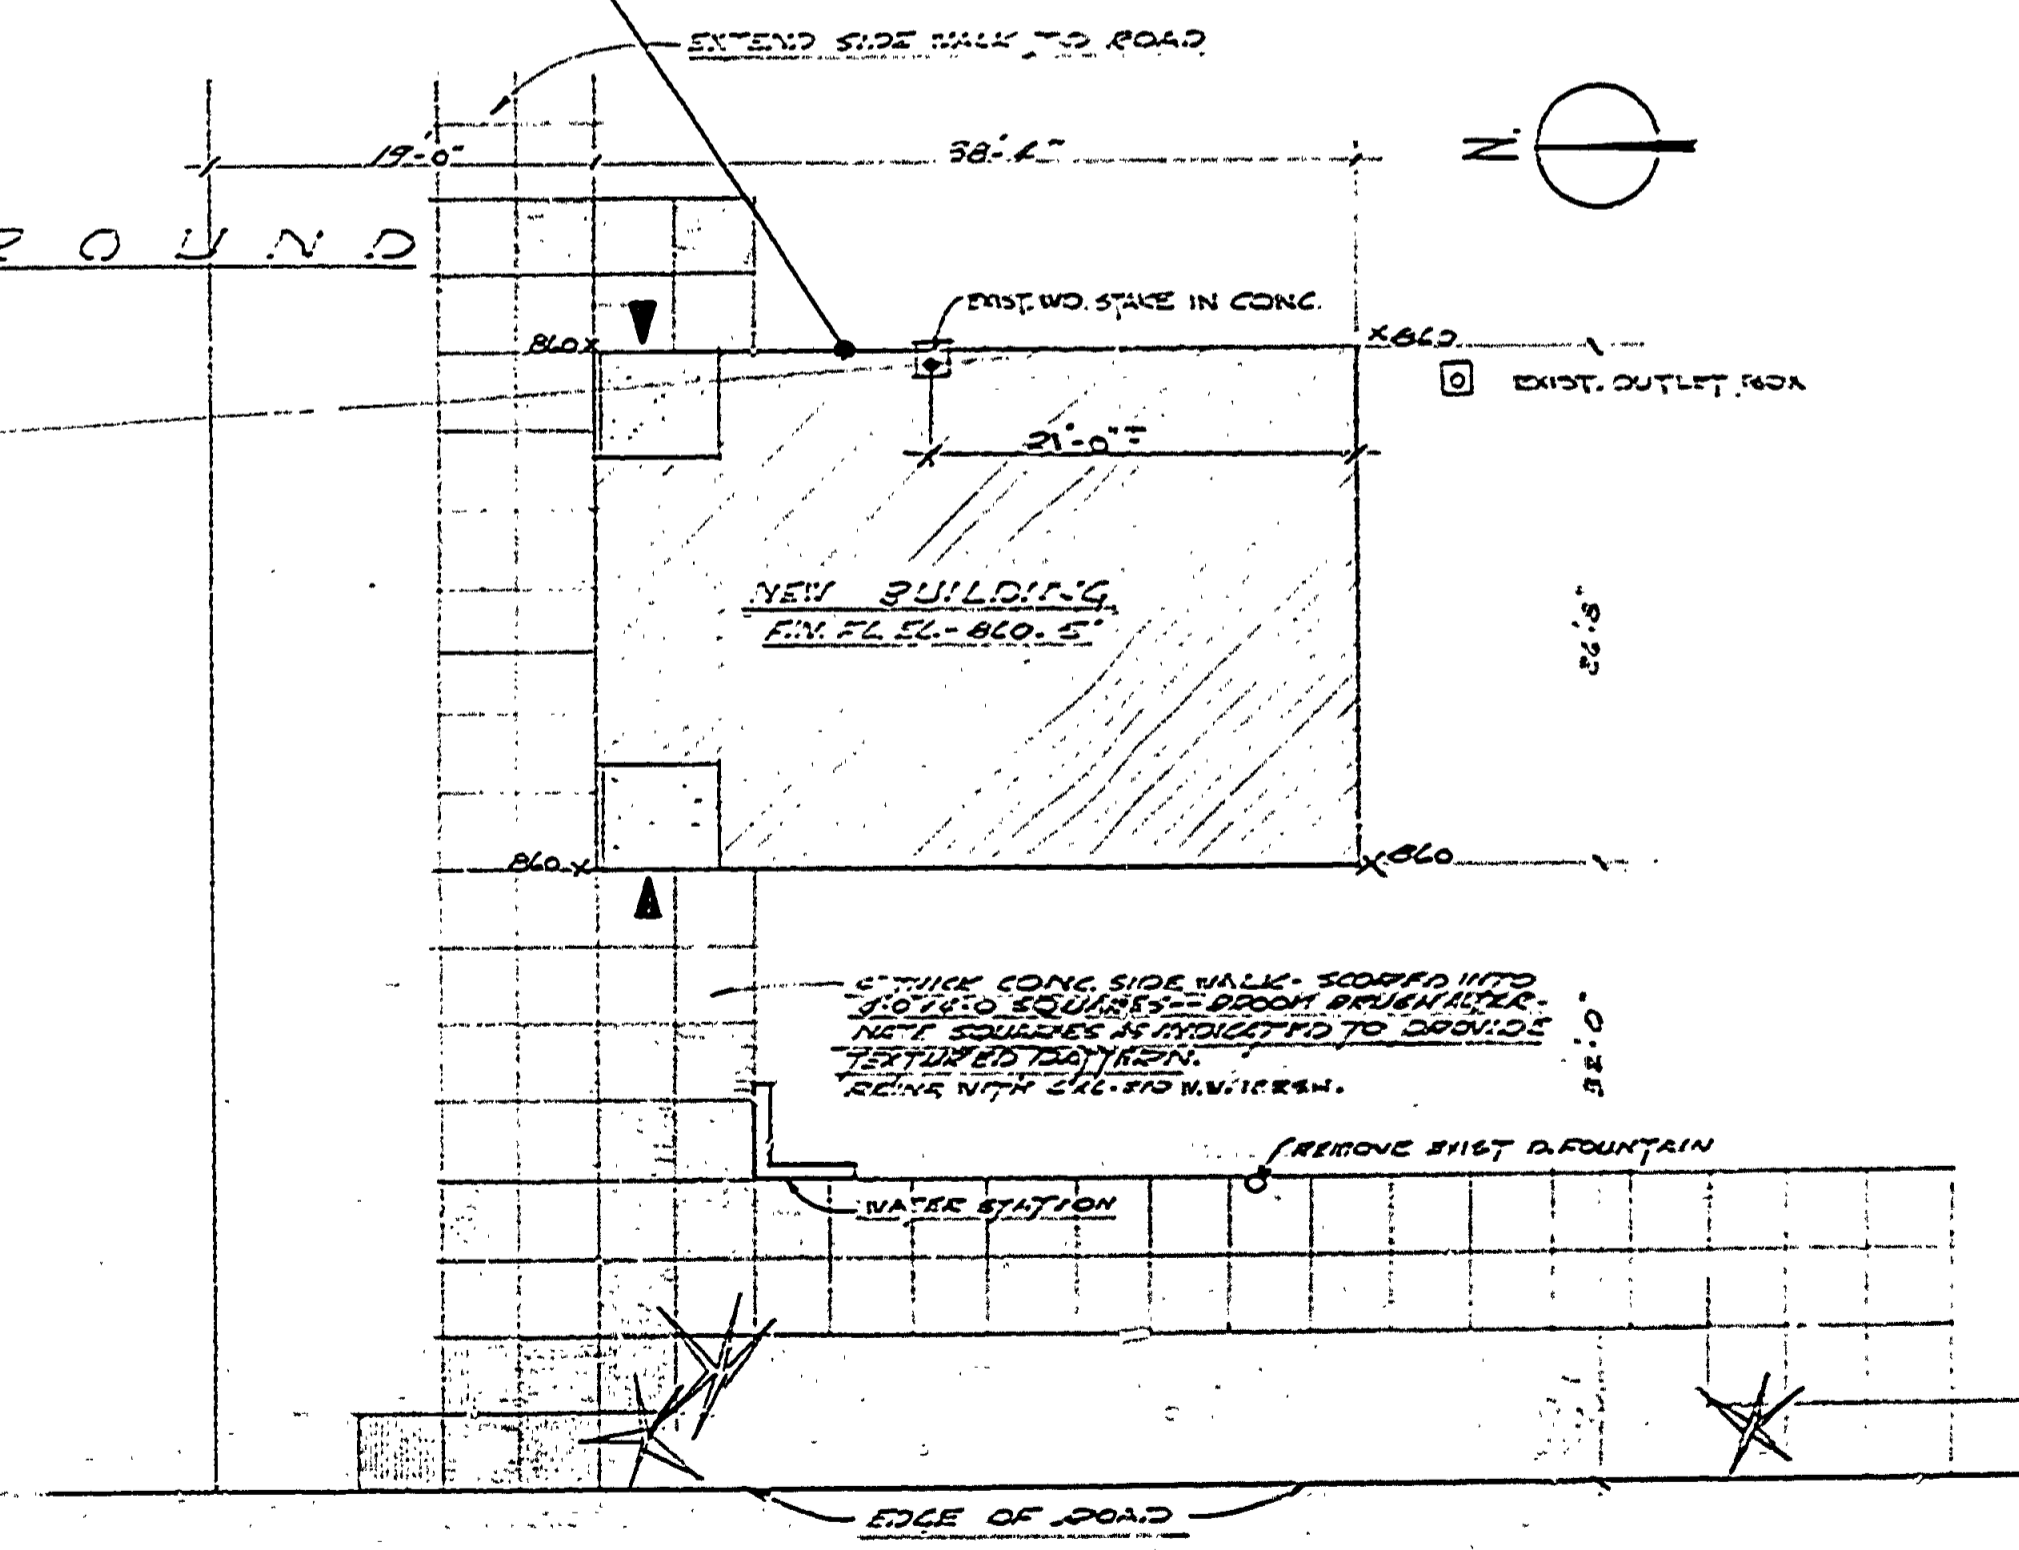

PLAN NO.	SHEET NO.	TITLE
A-108	1	LOCATION & PLOT PLAN
A-108	2	FOUNDATION - FLOOR PLAN - PLUMBING - SECT.
A-108	3	ELEVATIONS - SECTIONS
A-108	4	BUILDING SECTIONS - DETAILS
A-108	5	ELECTRICAL - PLUMBING - DETAILS

MICHIGAN
DEPARTMENT OF CONSERVATION
PARKS AND RECREATION DIVISION

LOCATION & PLOT PLAN	SHEET NO. OF	PLAN NO.
INTERLOCHEN STATE PARK TOILET AND SHOWER BUILDING # 8A	1 / 5	A-108