





DESIGNED BY	DRAWN BY	CHECKED BY	DATE	REVIEWED	DATE	APPROVED	DATE	NO.	DATE	REVISIONS
								1		1
								2		2
								3		3
								4		4
								5		5
								6		6

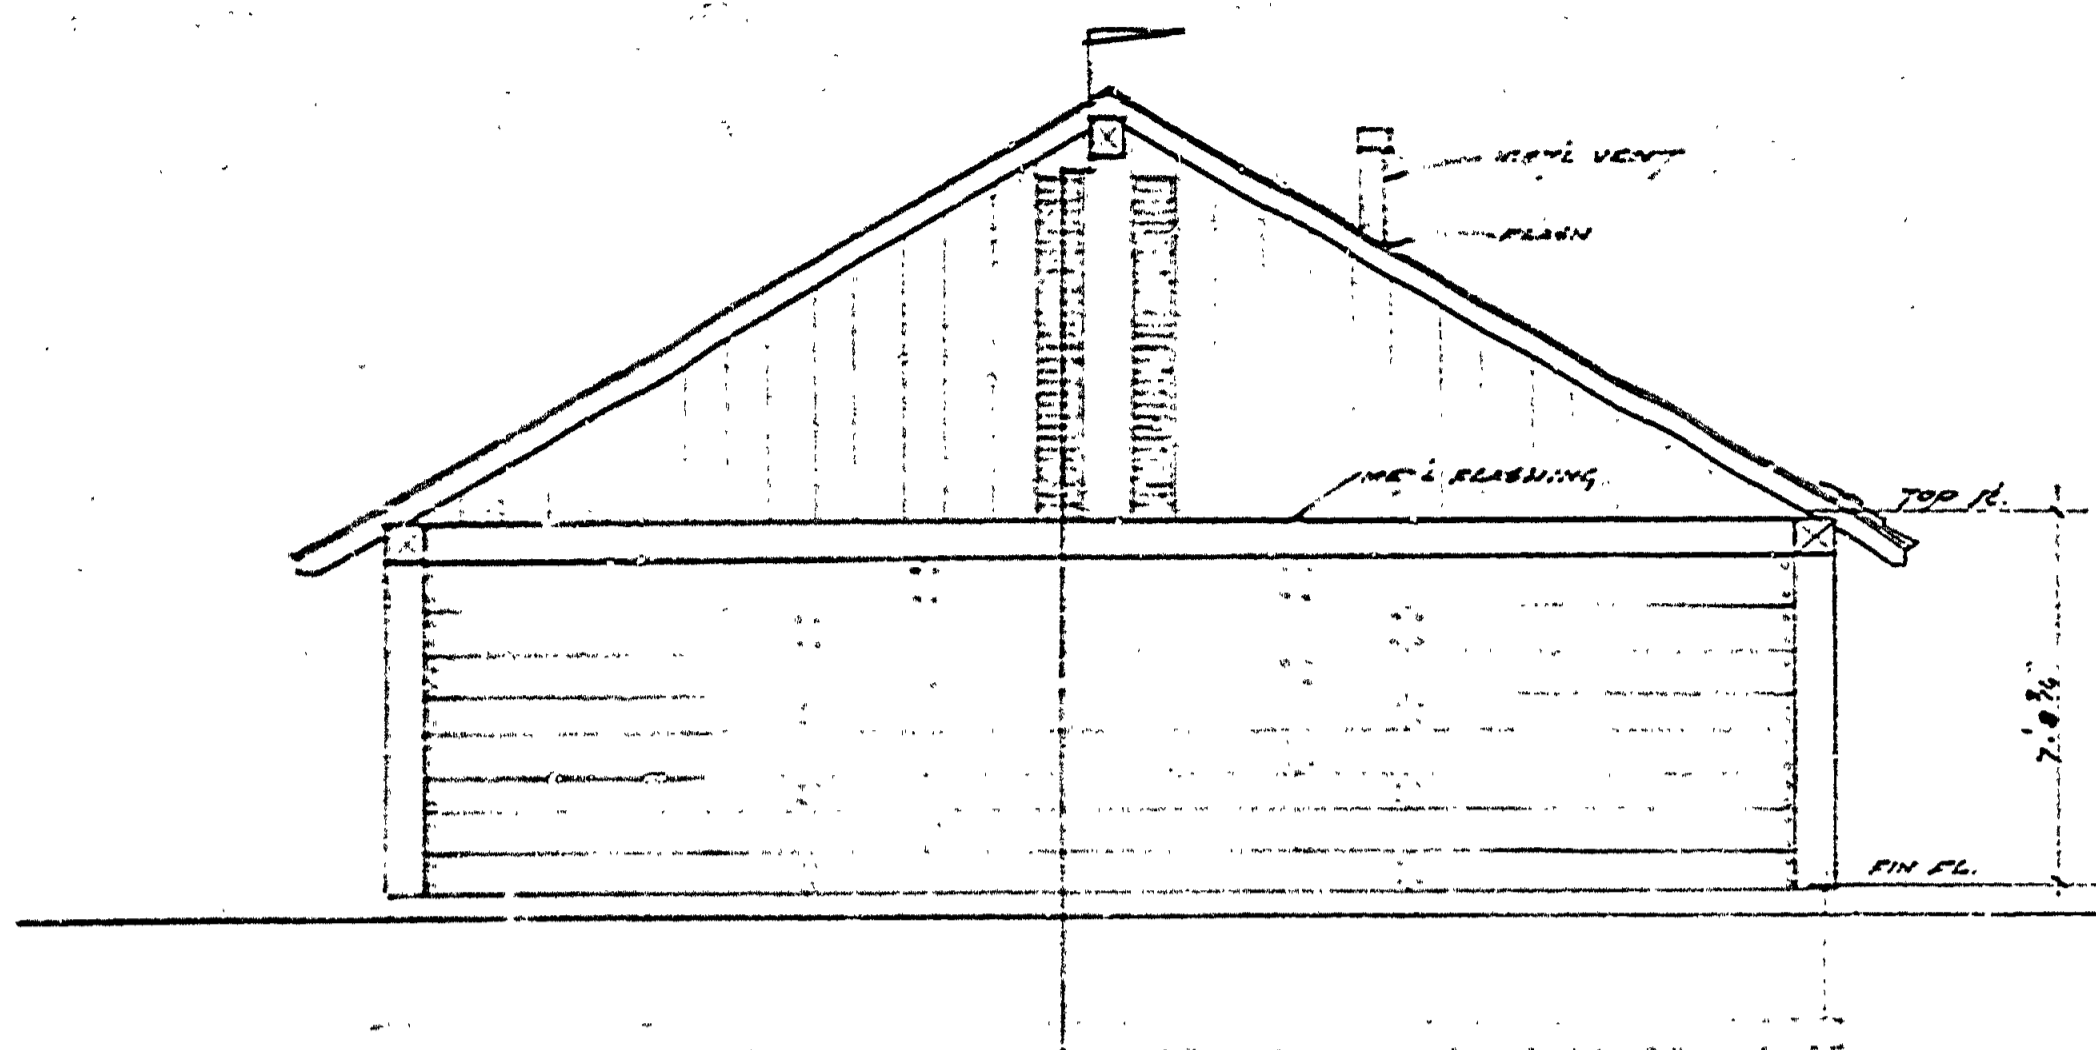


SOUTH ELEVATION

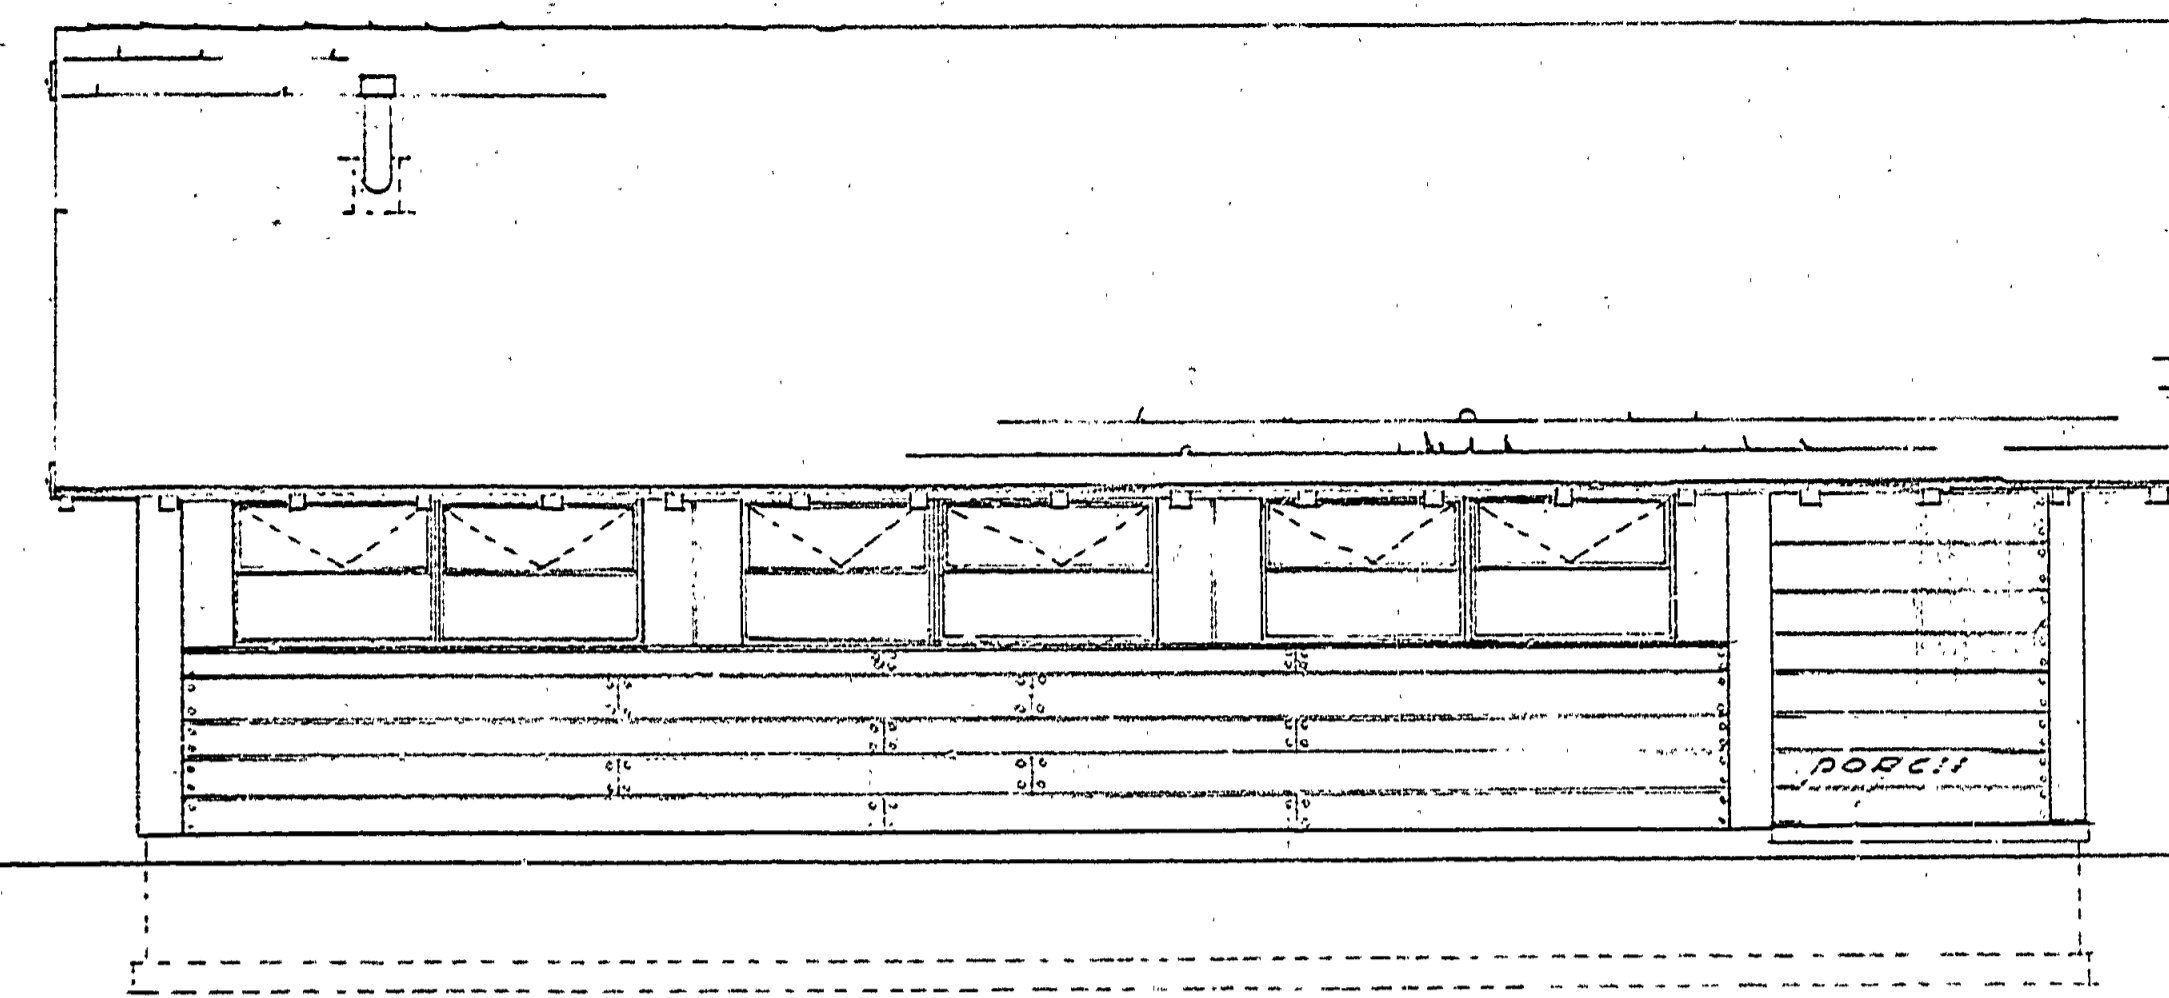


EAST ELEVATION

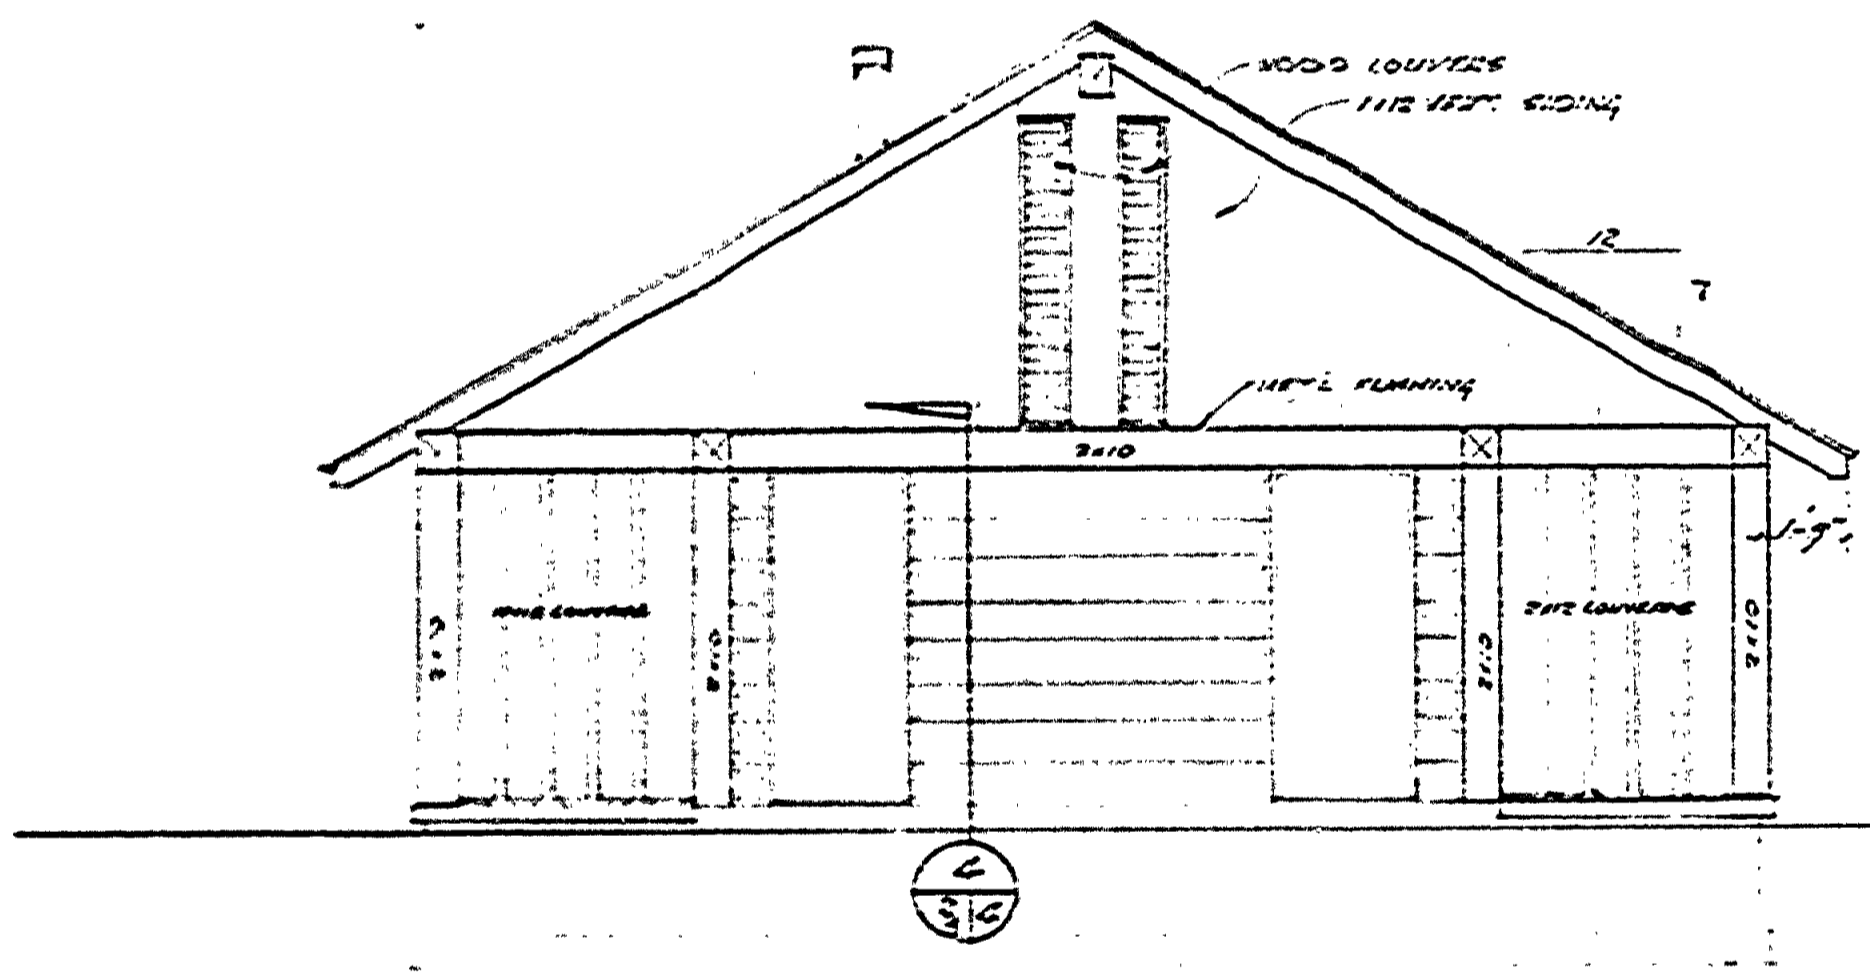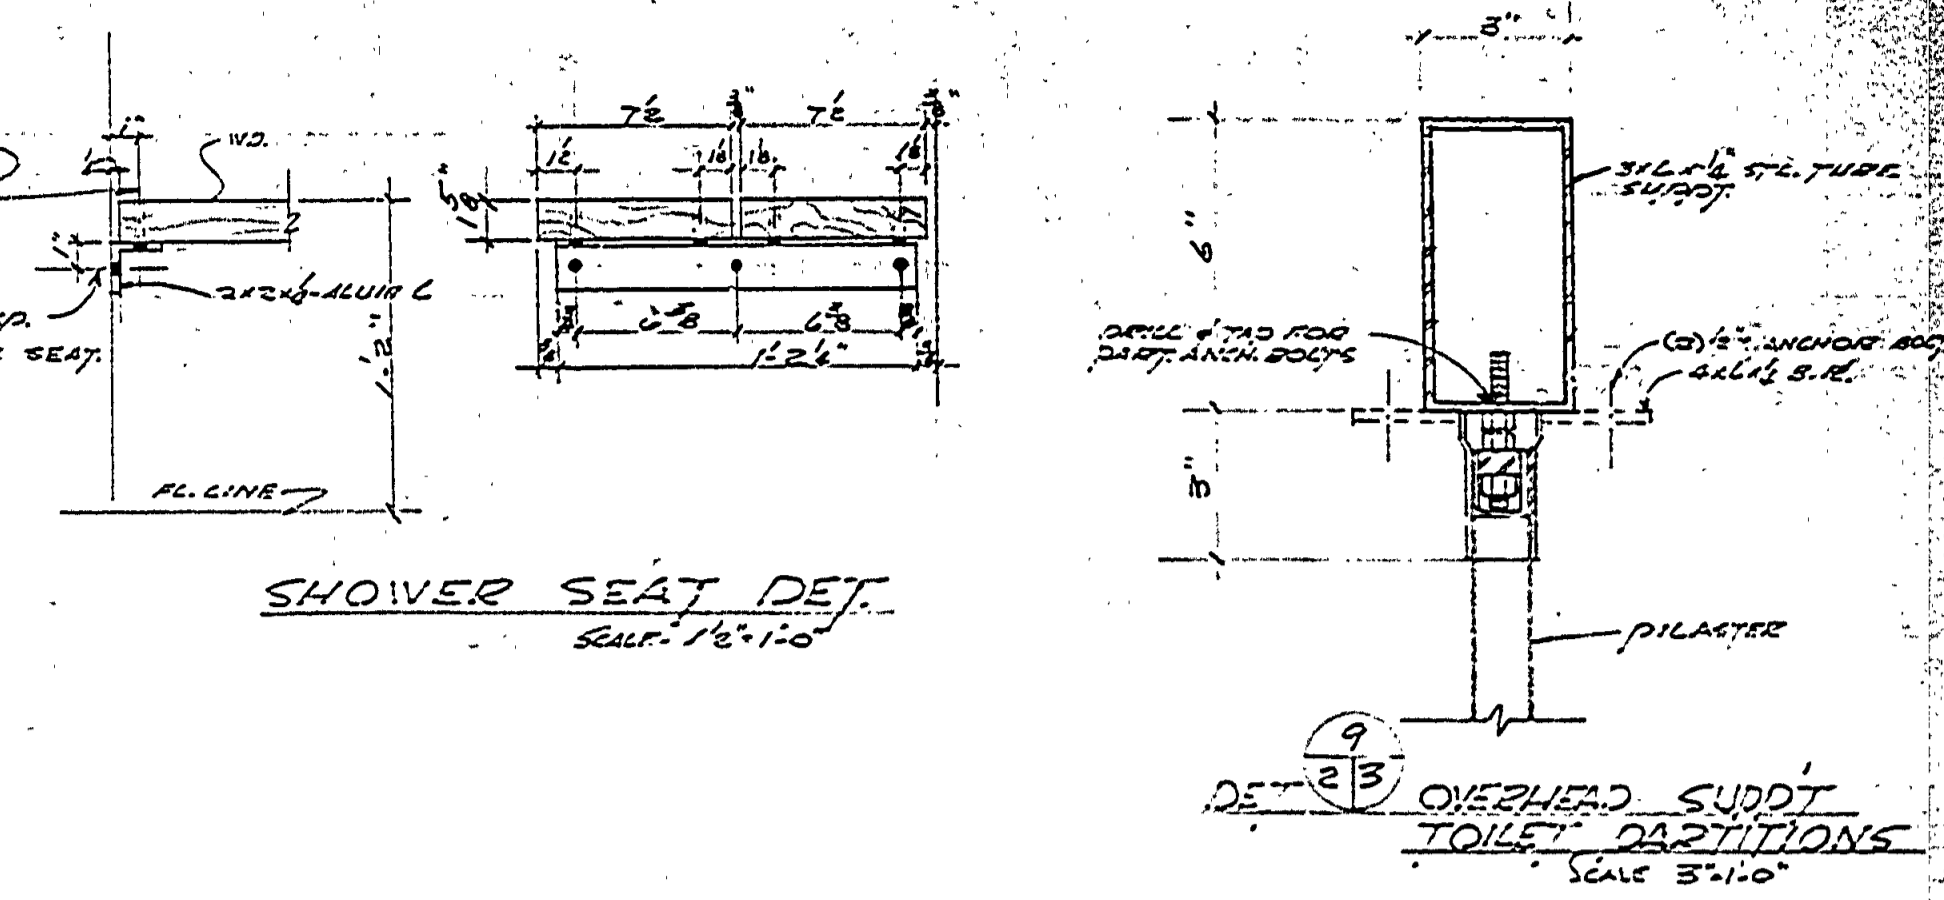


NORTH ELEVATION

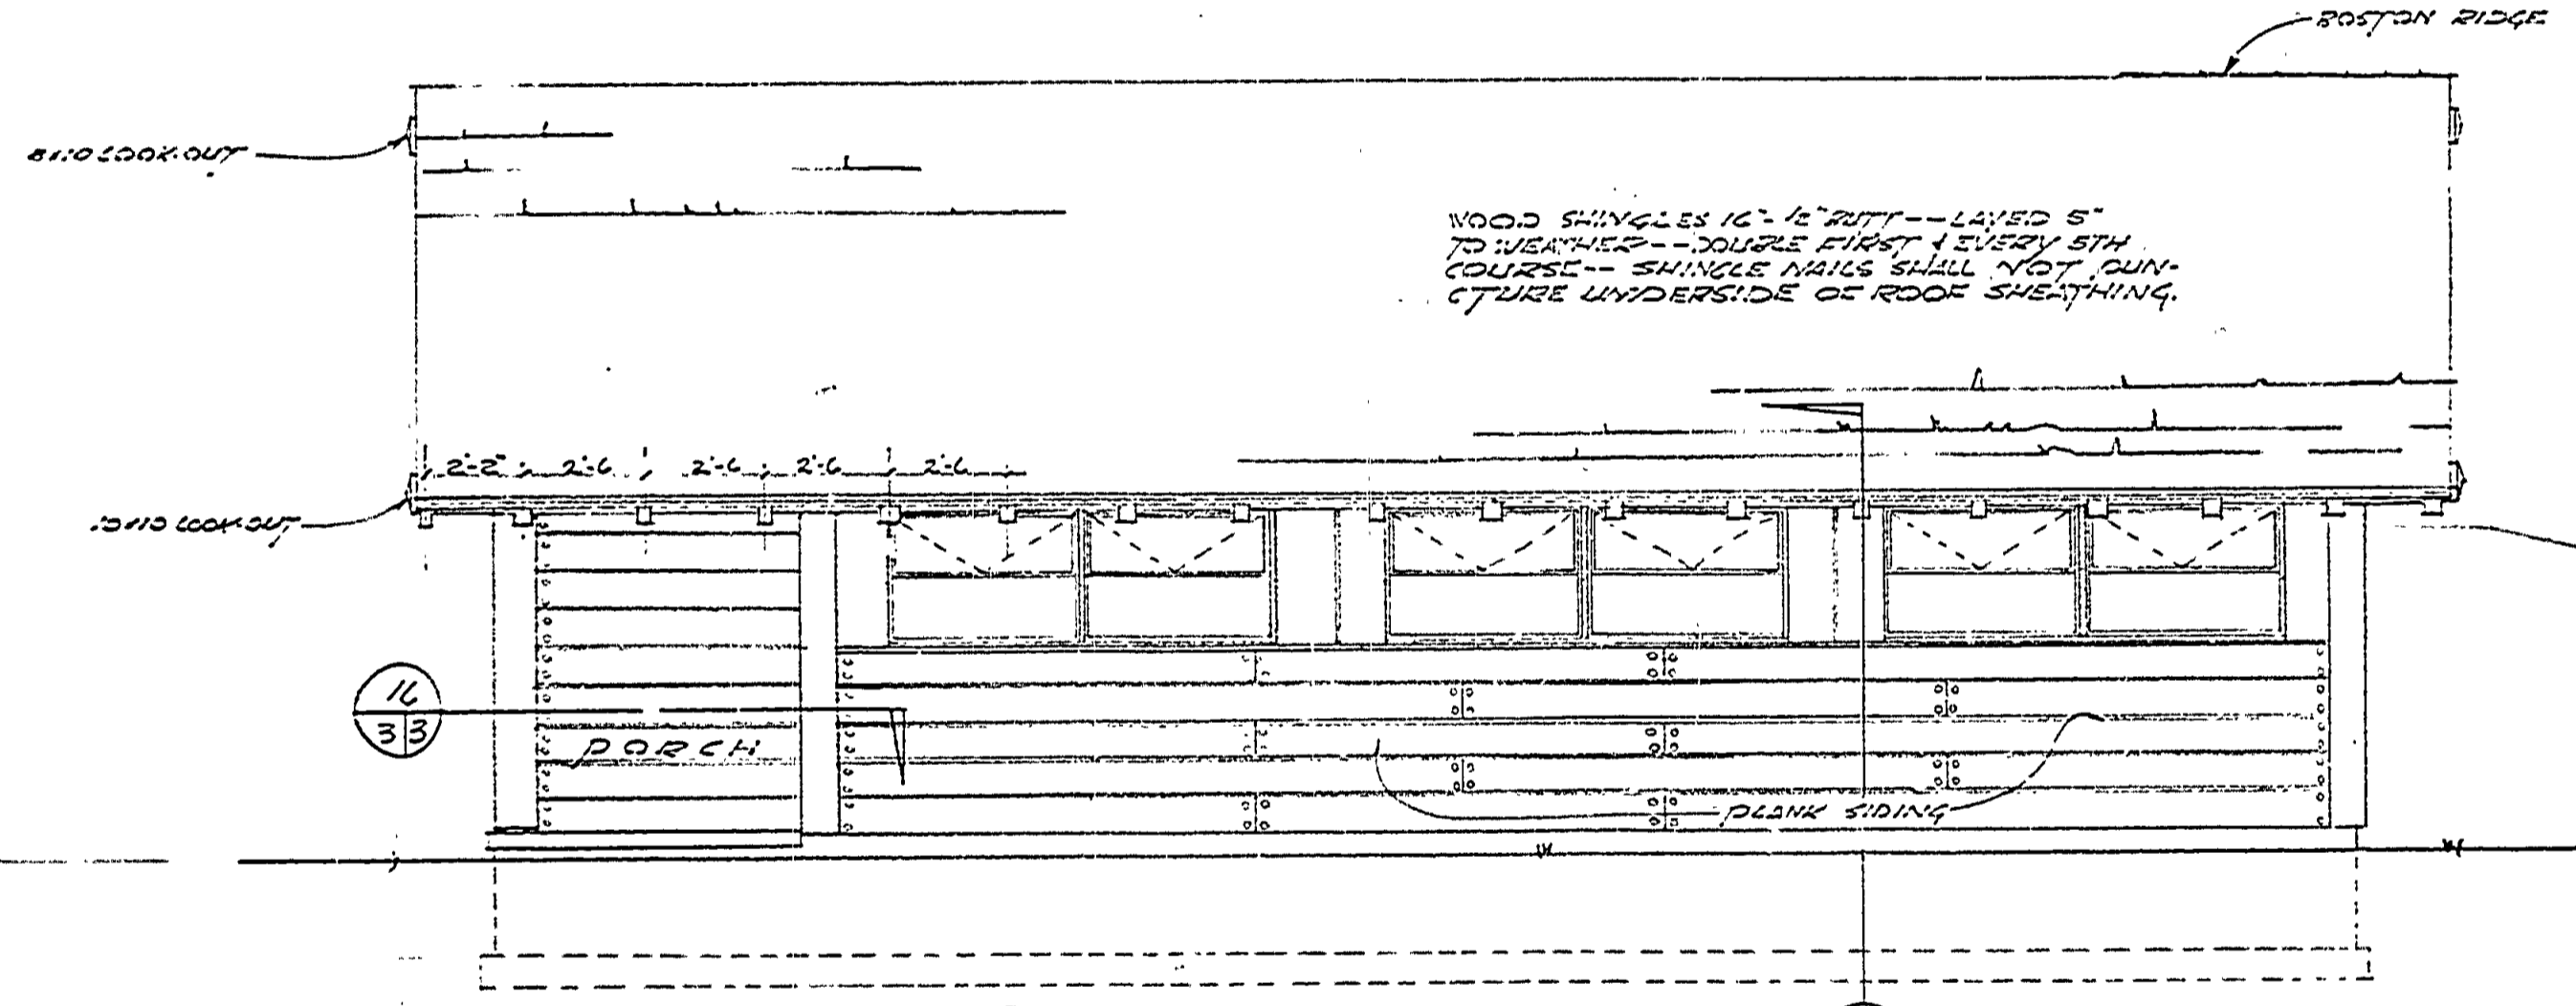


WEST ELEVATION

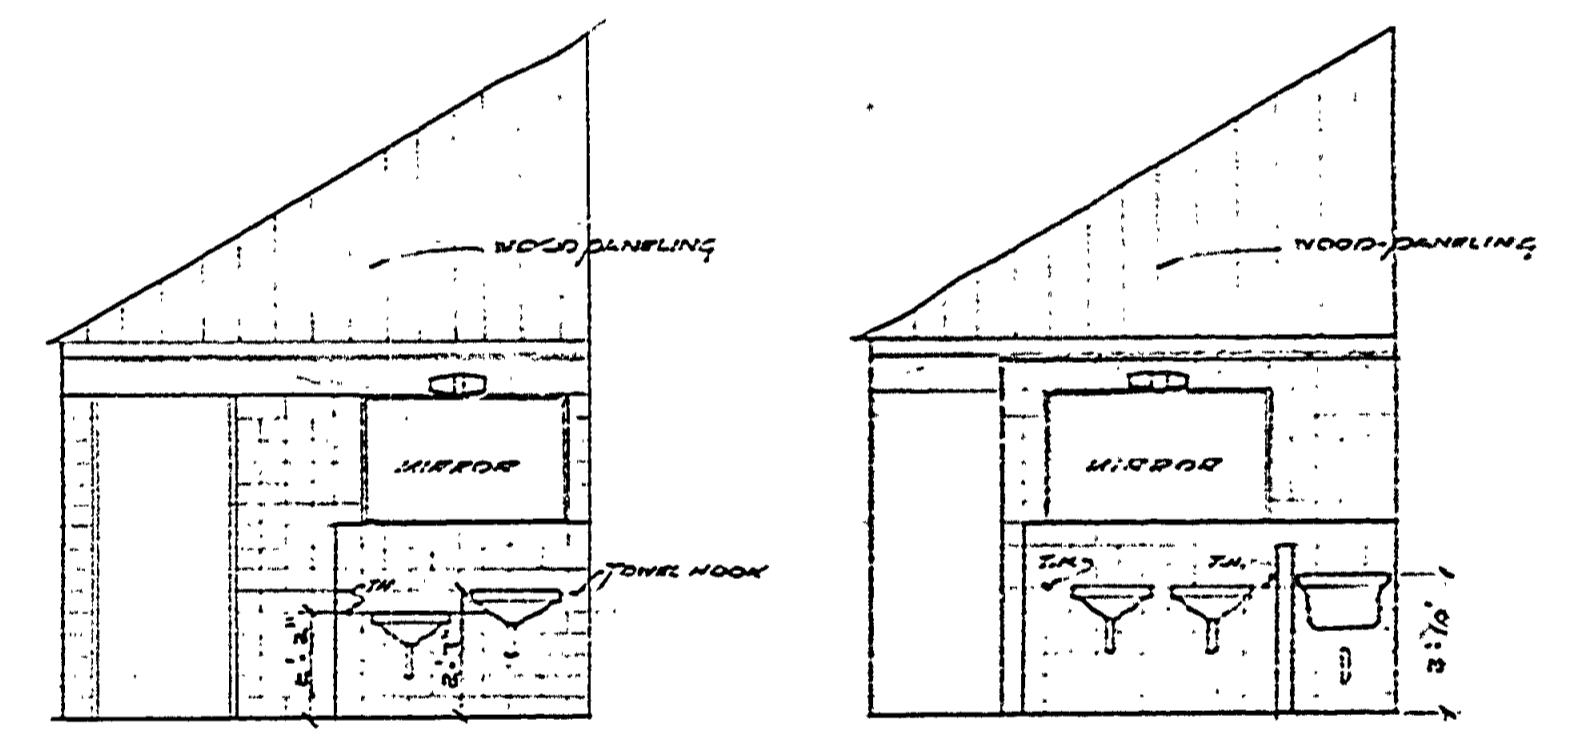


ELEV. N. WALL - MEN'S TOILET
ELEV. S. WALL - WOMEN'S TOILET

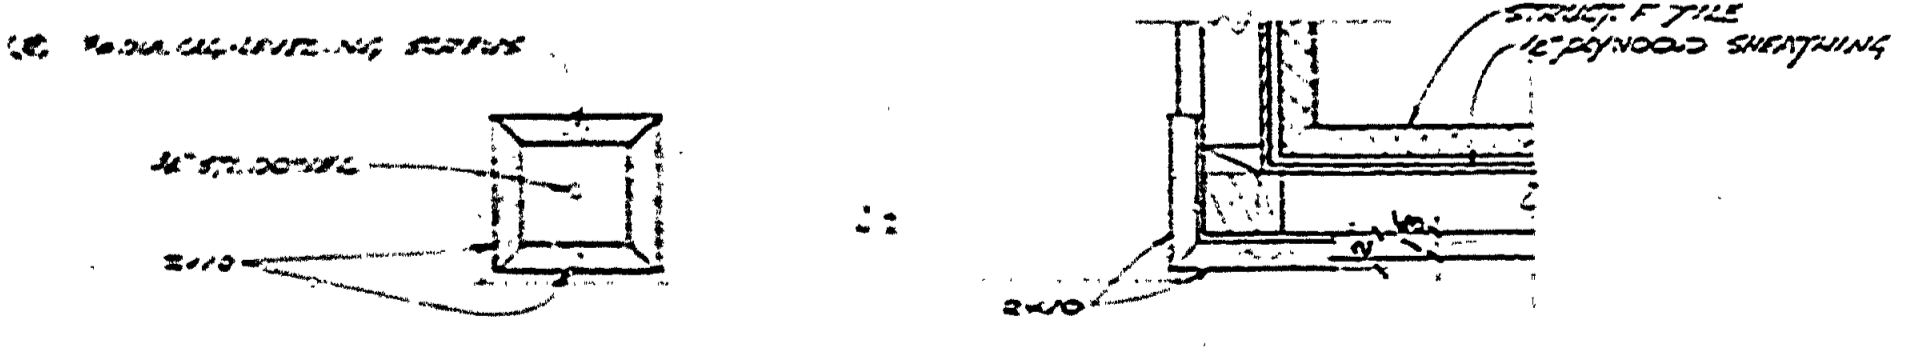


SECTION DET. SCALE 1/2"=1'-0"

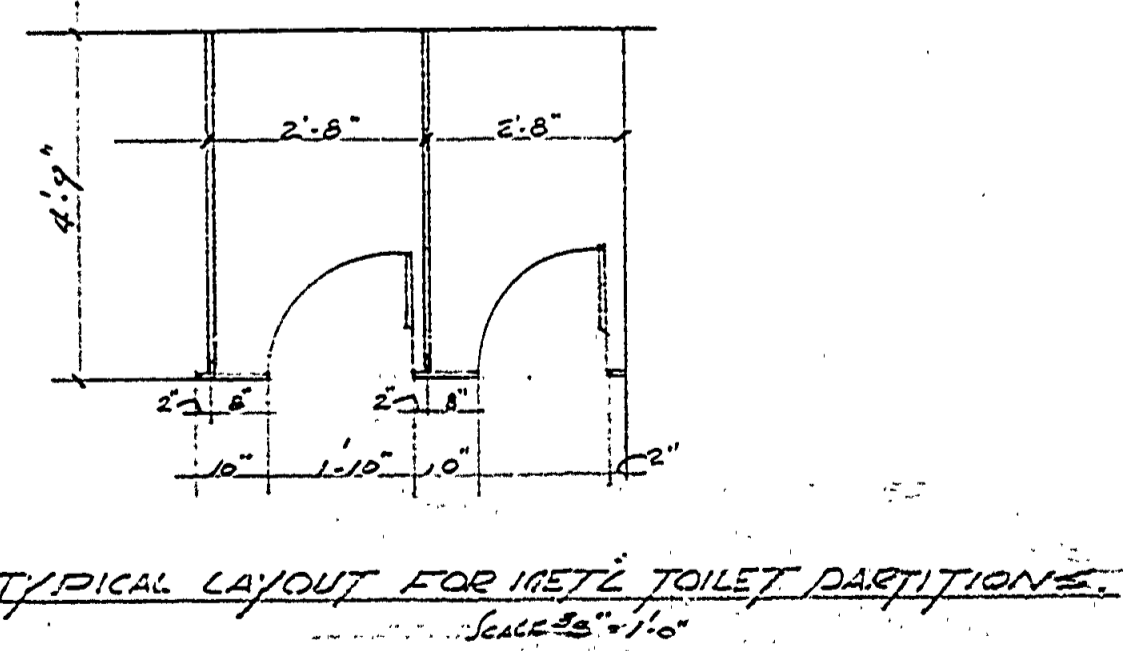

TYPICAL LAYOUT FOR METAL TOILET PARTITIONS

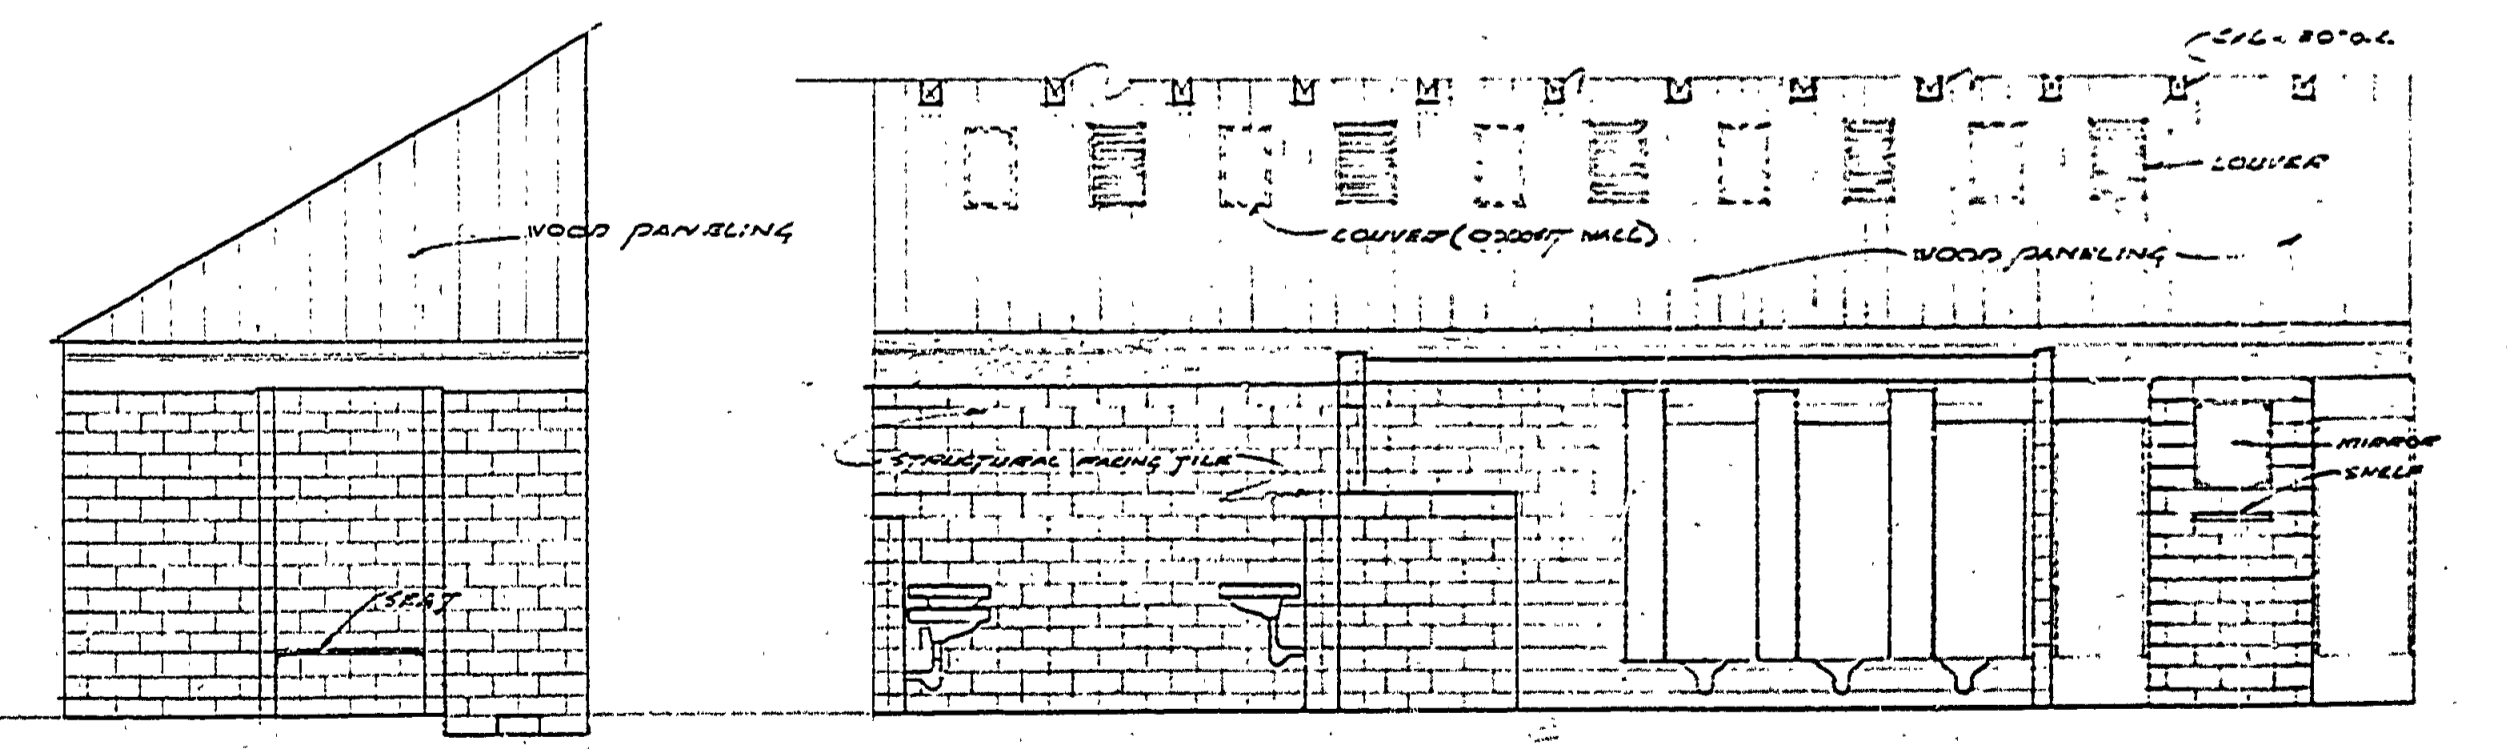

ELEV. TYP. SHOWER

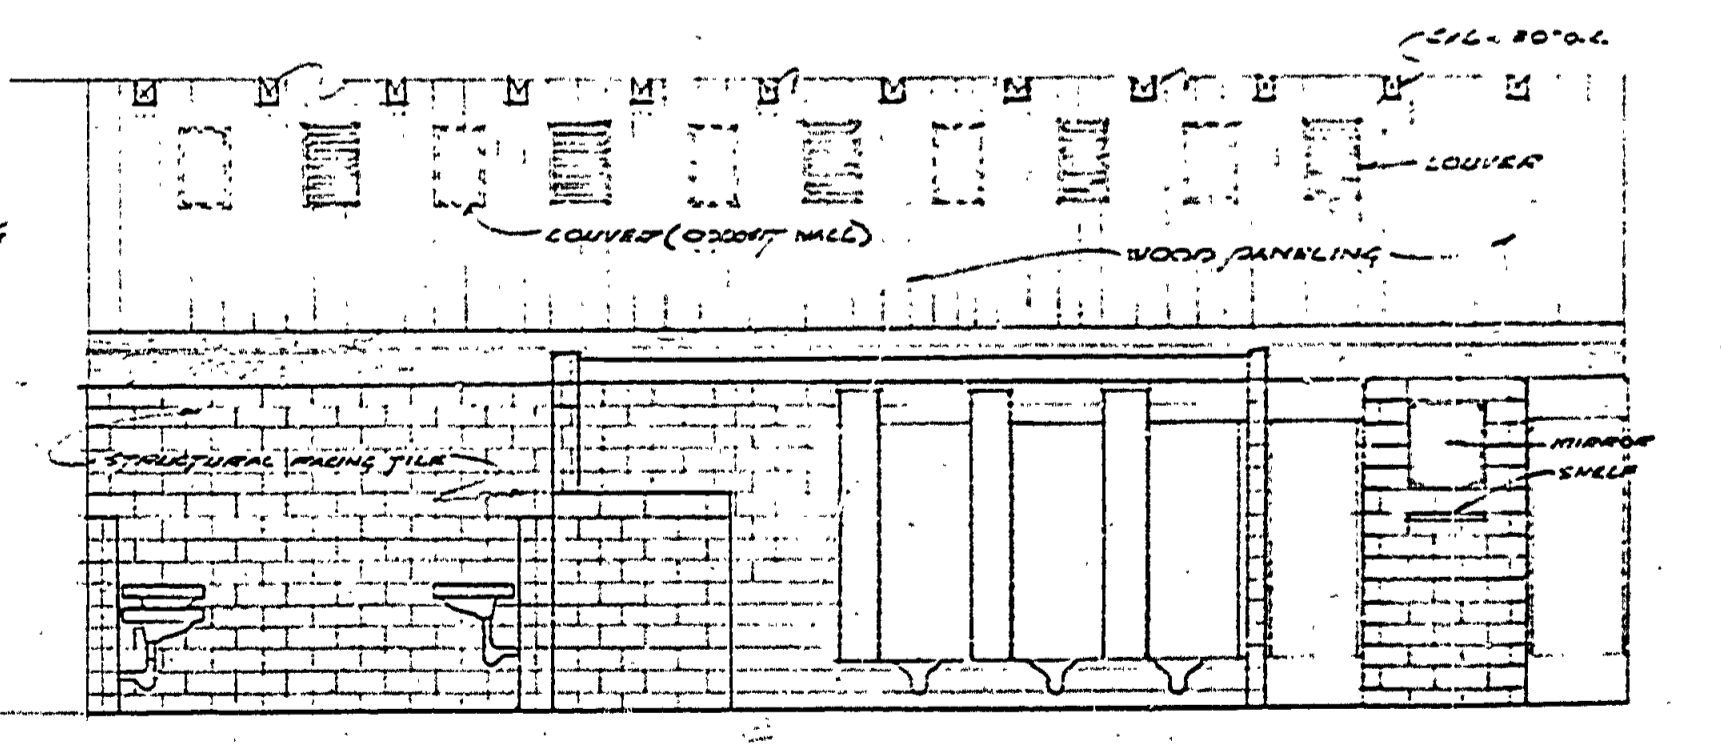

ELEVATION - E. WALL MEN'S TOILET - (WOMEN'S SIDE SIMILAR)

MICHIGAN DEPARTMENT OF CONSERVATION PARKS AND RECREATION DIVISION

ELEVATIONS - SECTIONS
INTERLOCHEN STATE PARK
TOILET AND SHOWER BUILDING #8A
SHEET NO. 5 OF 5
PLAN NO. A-108