
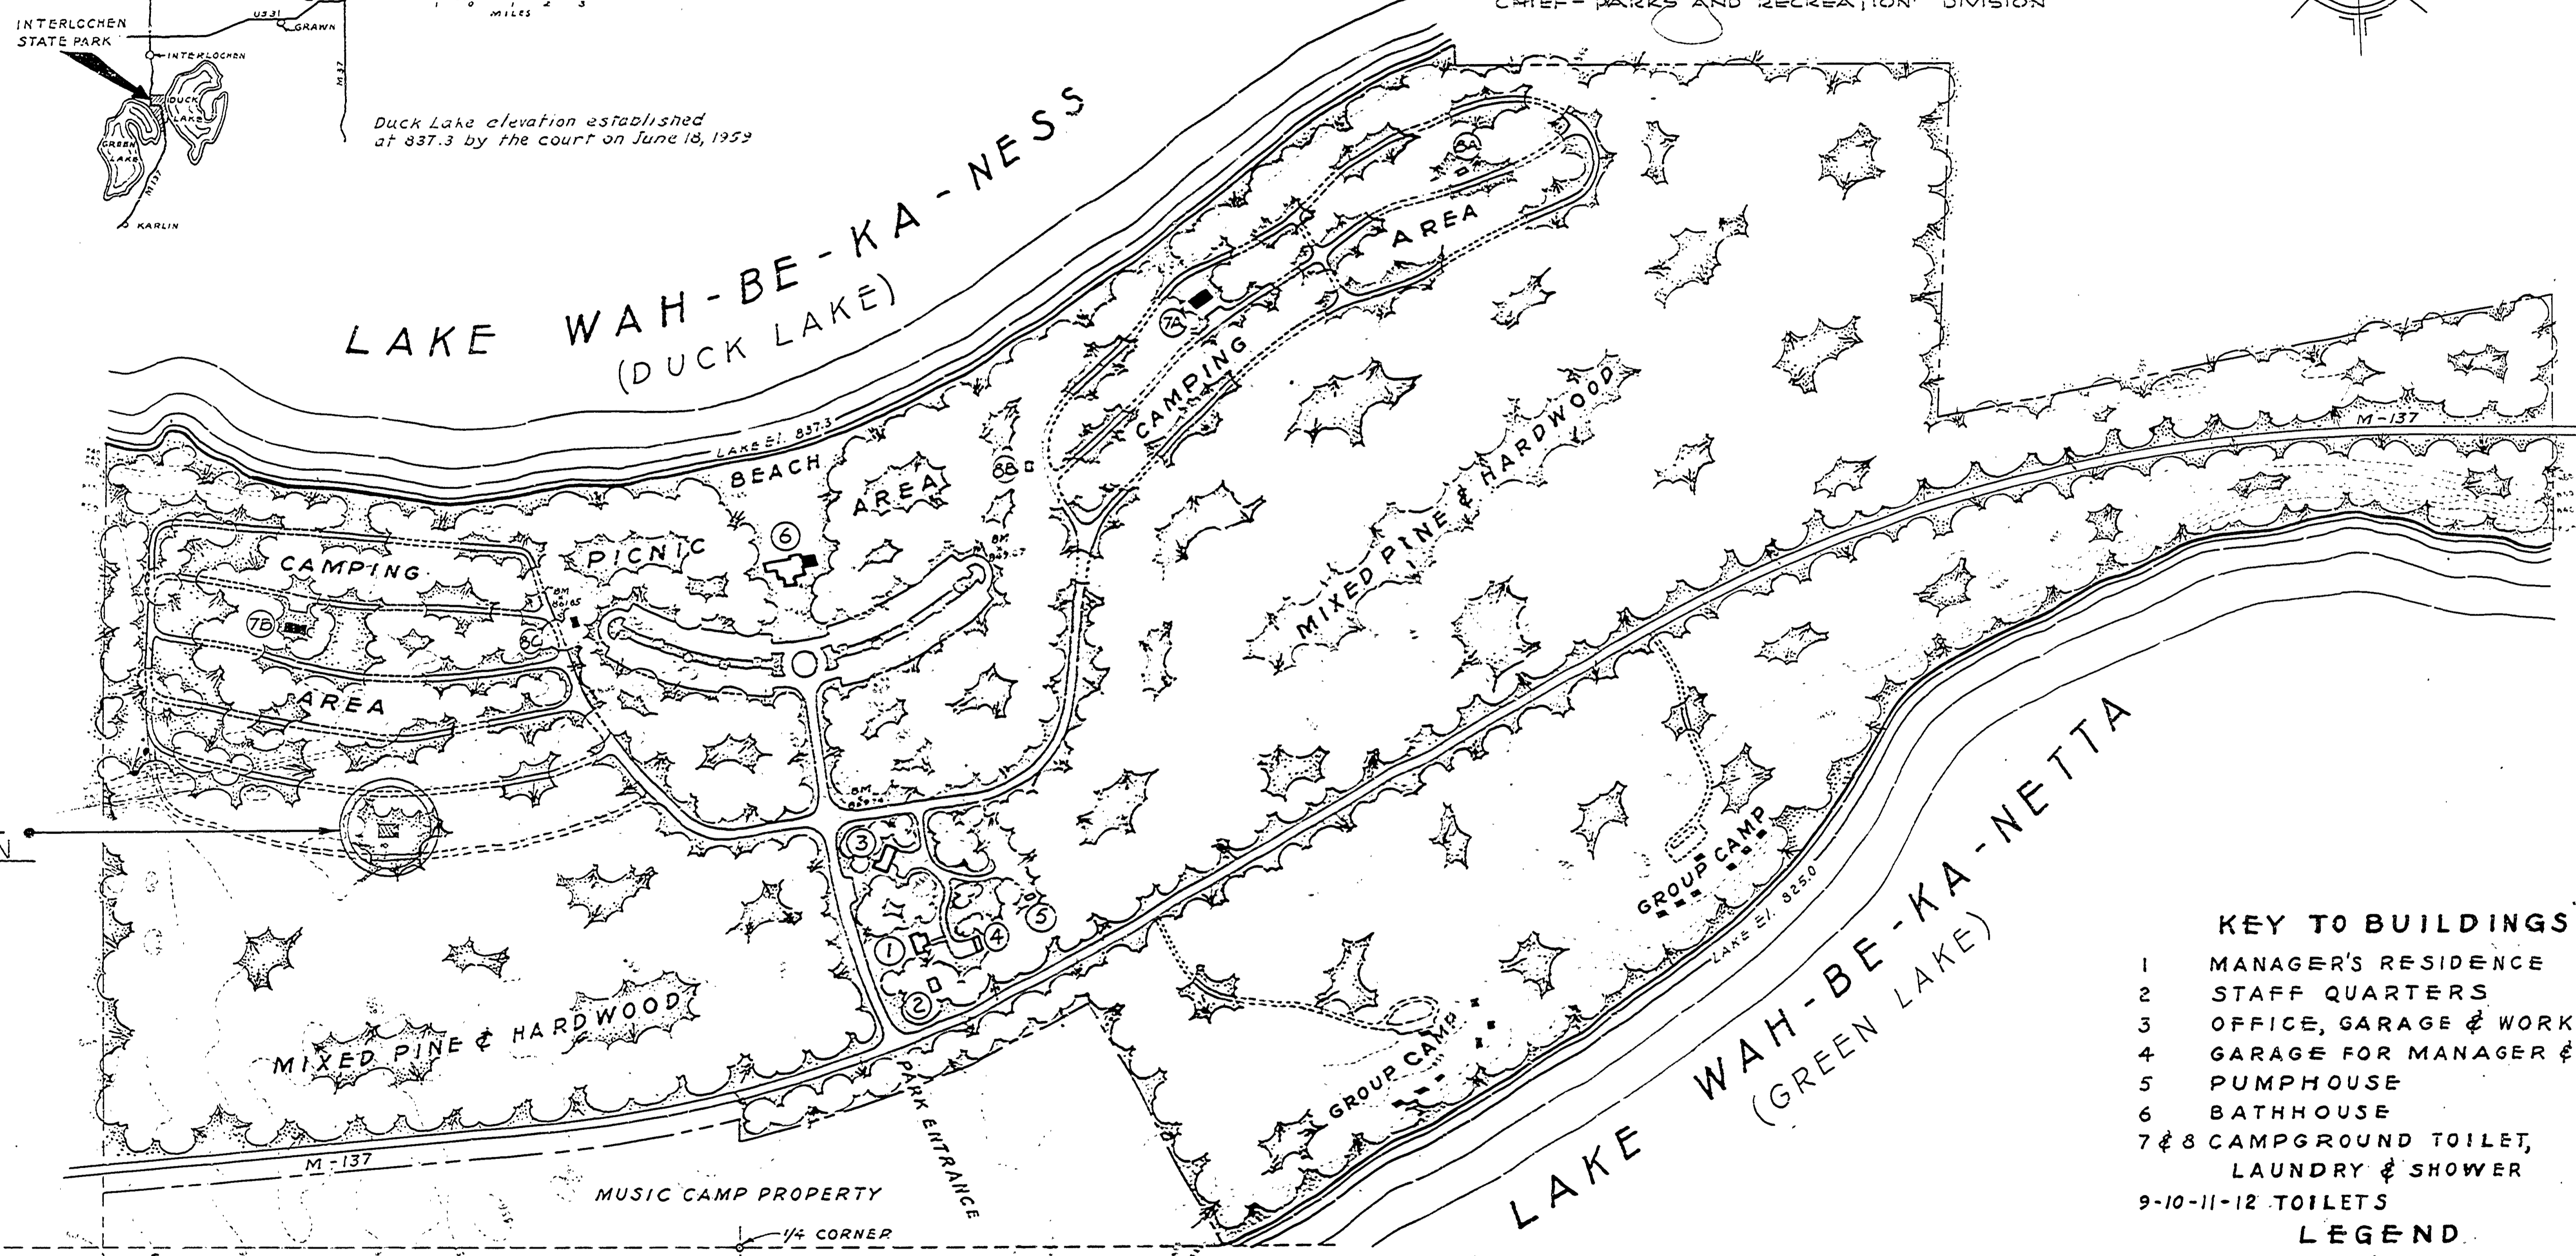
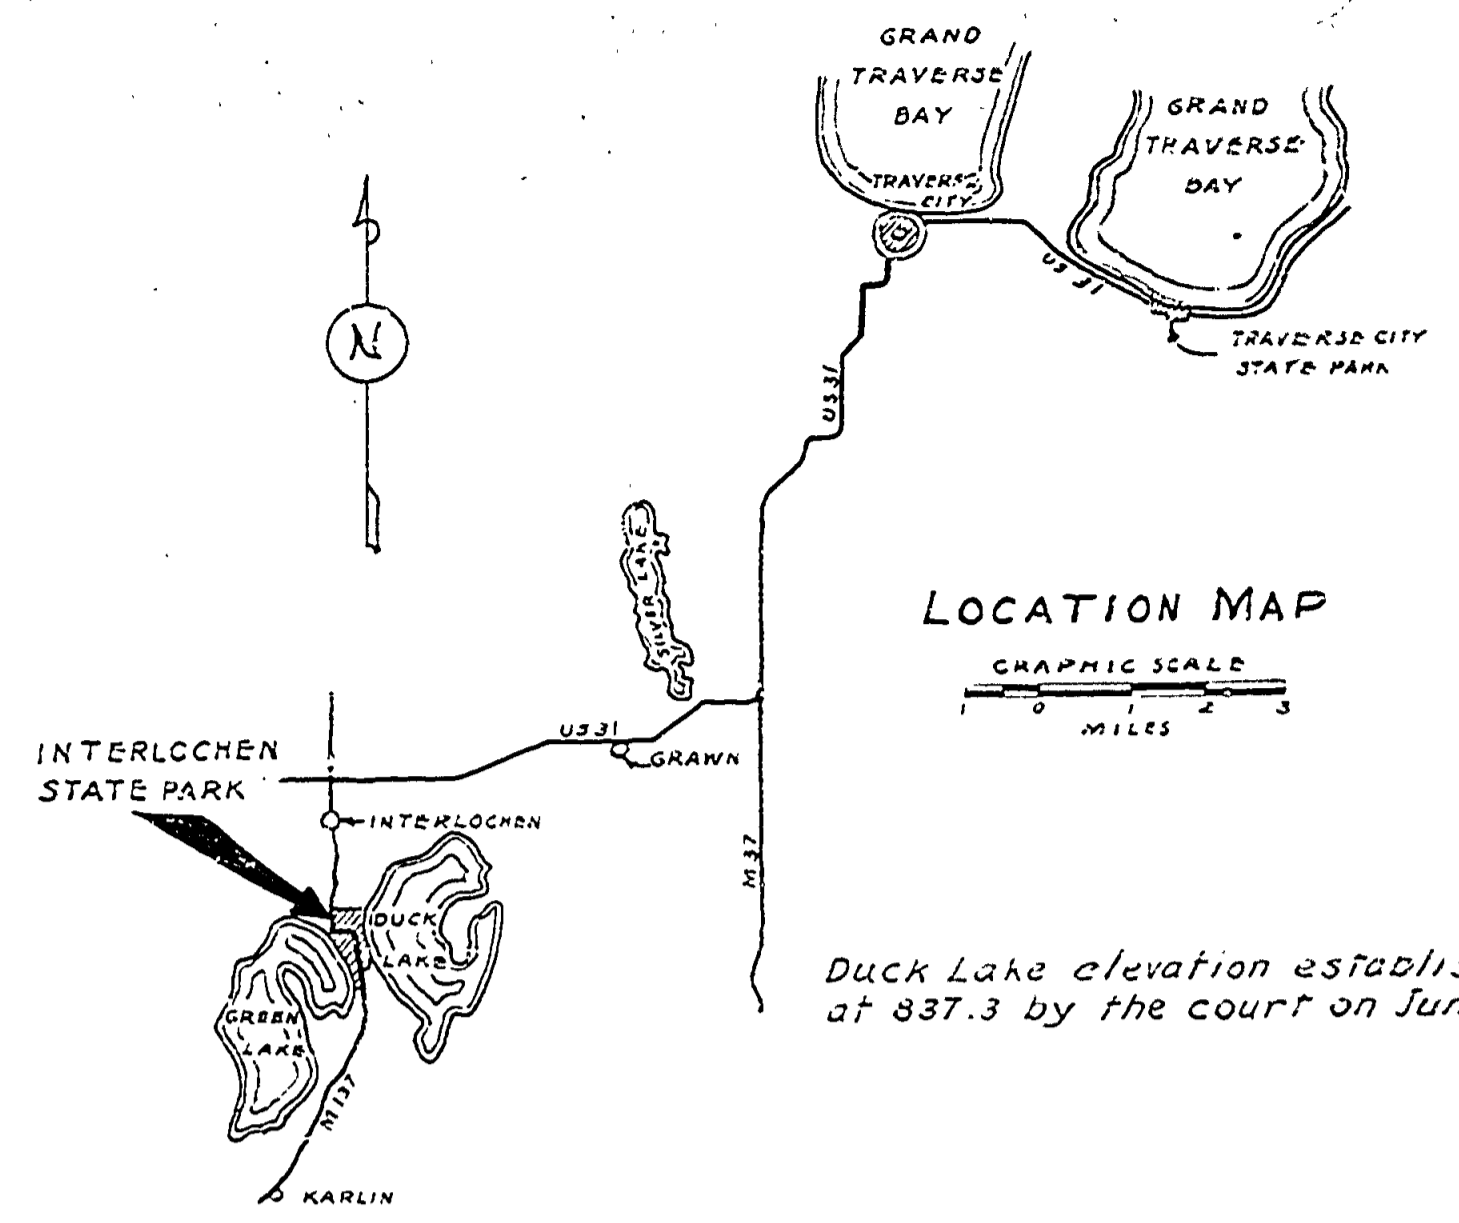


TOILET AND SHOWER BUILDING

INTERLOCHEN STATE PARK

PROJECT NO. 973-35-C2

Delux Jones 1/16/62
CHIEF - PARKS AND RECREATION DIVISION

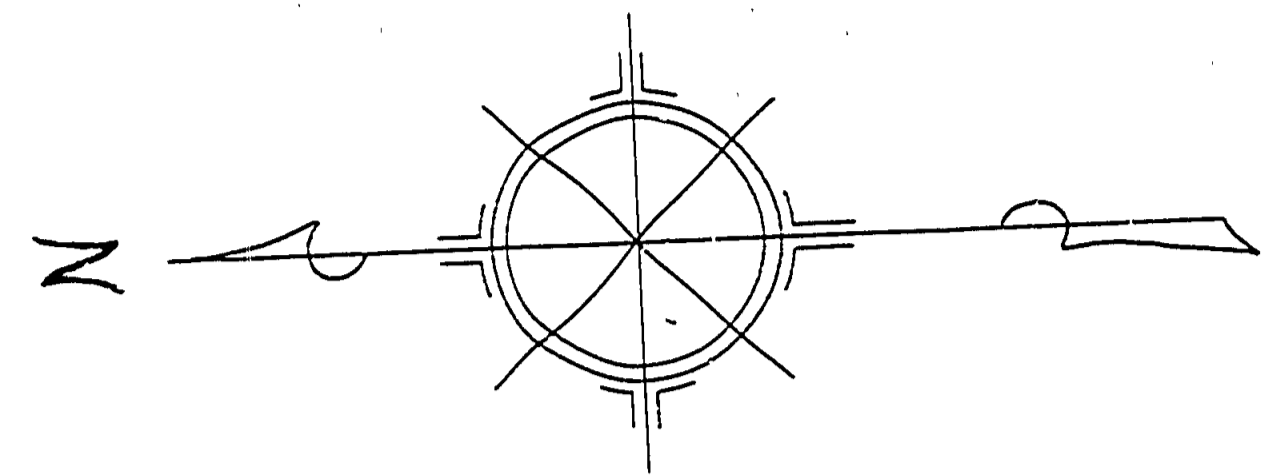

- KEY TO BUILDINGS**
- 1 MANAGER'S RESIDENCE
 - 2 STAFF QUARTERS
 - 3 OFFICE, GARAGE & WORKSHOP
 - 4 GARAGE FOR MANAGER & STAFF
 - 5 PUMPHOUSE
 - 6 BATHHOUSE
 - 7 & 8 CAMPGROUND TOILET, LAUNDRY & SHOWER
 - 9-10-11-12 TOILETS

- LEGEND**
- BUILDINGS - EXISTING
 - BUILDINGS - PROPOSED
 - ☁ MIXED TREE COVER
 - ☀ LAWN AREAS
 - PARK BOUNDARY
 - == ROADS

BUILDING LOCATION PLAN

— SEE SHEET #5 FOR WALK DETAILS

SECTION LINE
21 28

DRAWING INDEX		
PLAN NO.	SHEET NO.	TITLE
A-109	1	BUILDING LOCATION PLAN
A-109	2	FOUNDATION-FLOOR PLAN-PLUMBING-SECT.
A-109	3	ELEVATIONS-SECTIONS
A-109	4	BUILDING SECTIONS-DETAILS
A-109	5	ELECTRICAL-PLUMBING-DETAILS
A-109	6	SIGN DETAILS

SCALE - 1" = 200'

MICHIGAN
DEPARTMENT OF CONSERVATION
PARKS AND RECREATION DIVISION

INTERLOCHEN STATE PARK
TOILET & SHOWER BLDG. # B.D.
SHEET NO. 1 OF 6
PLAN NO. A-109

DESIGNED BY	DATE	REVIEWED	DATE	APPROVED	DATE	NO.	DATE	REVISIONS	DATE	BY
W. J. W.	11-27-61	ARCHITECTURAL	11-27-61		11-27-61	1		4		
	11-27-61	ENGINEERING	11-27-61		11-27-61	2		5		
	11-27-61	LANDSCAPE	11-27-61		11-27-61	3		6		