

DATE	REVISIONS
	4
	5
	6

DATE	NO.	DATE	BY
	1		
	2		
	3		

DATE	APPROVED

DATE	REVIEWED


DATE	ARCHITECTURAL	ENGINEERING	LANDSCAPE


DATE	REVIEWED


DATE	APPROVED




FLOOR PLAN  
Scale 1/8" = 1'-0"

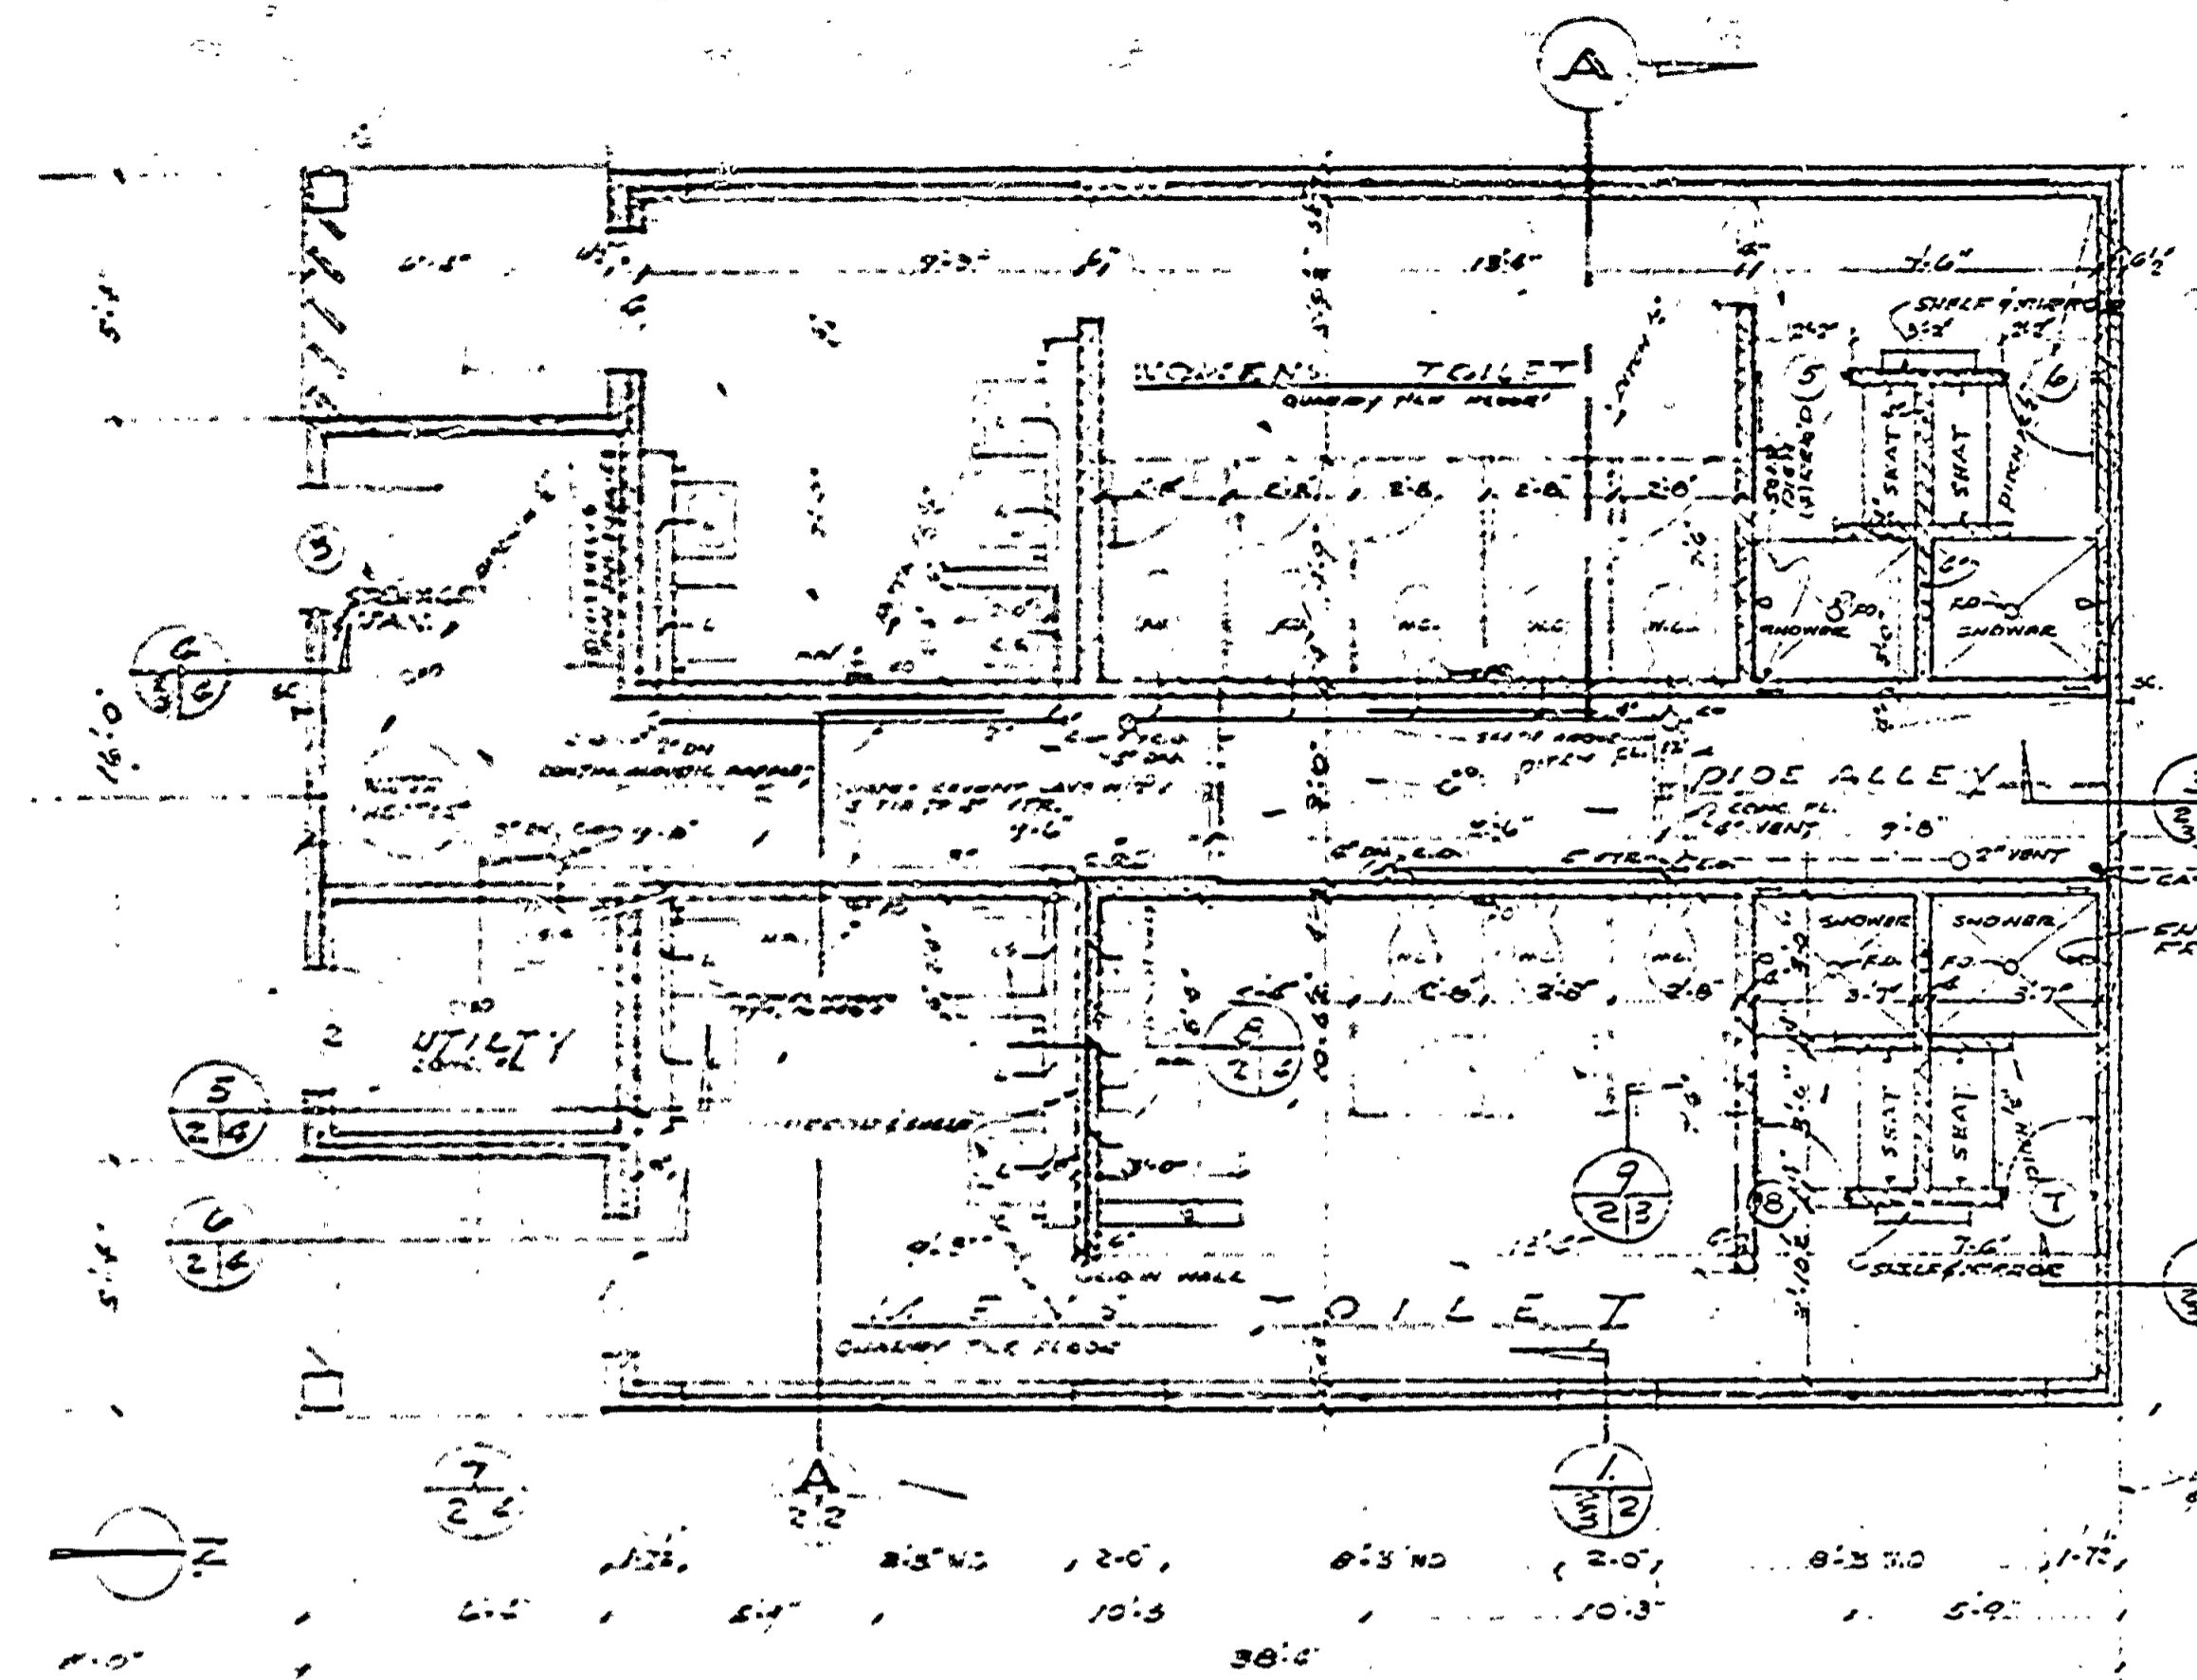

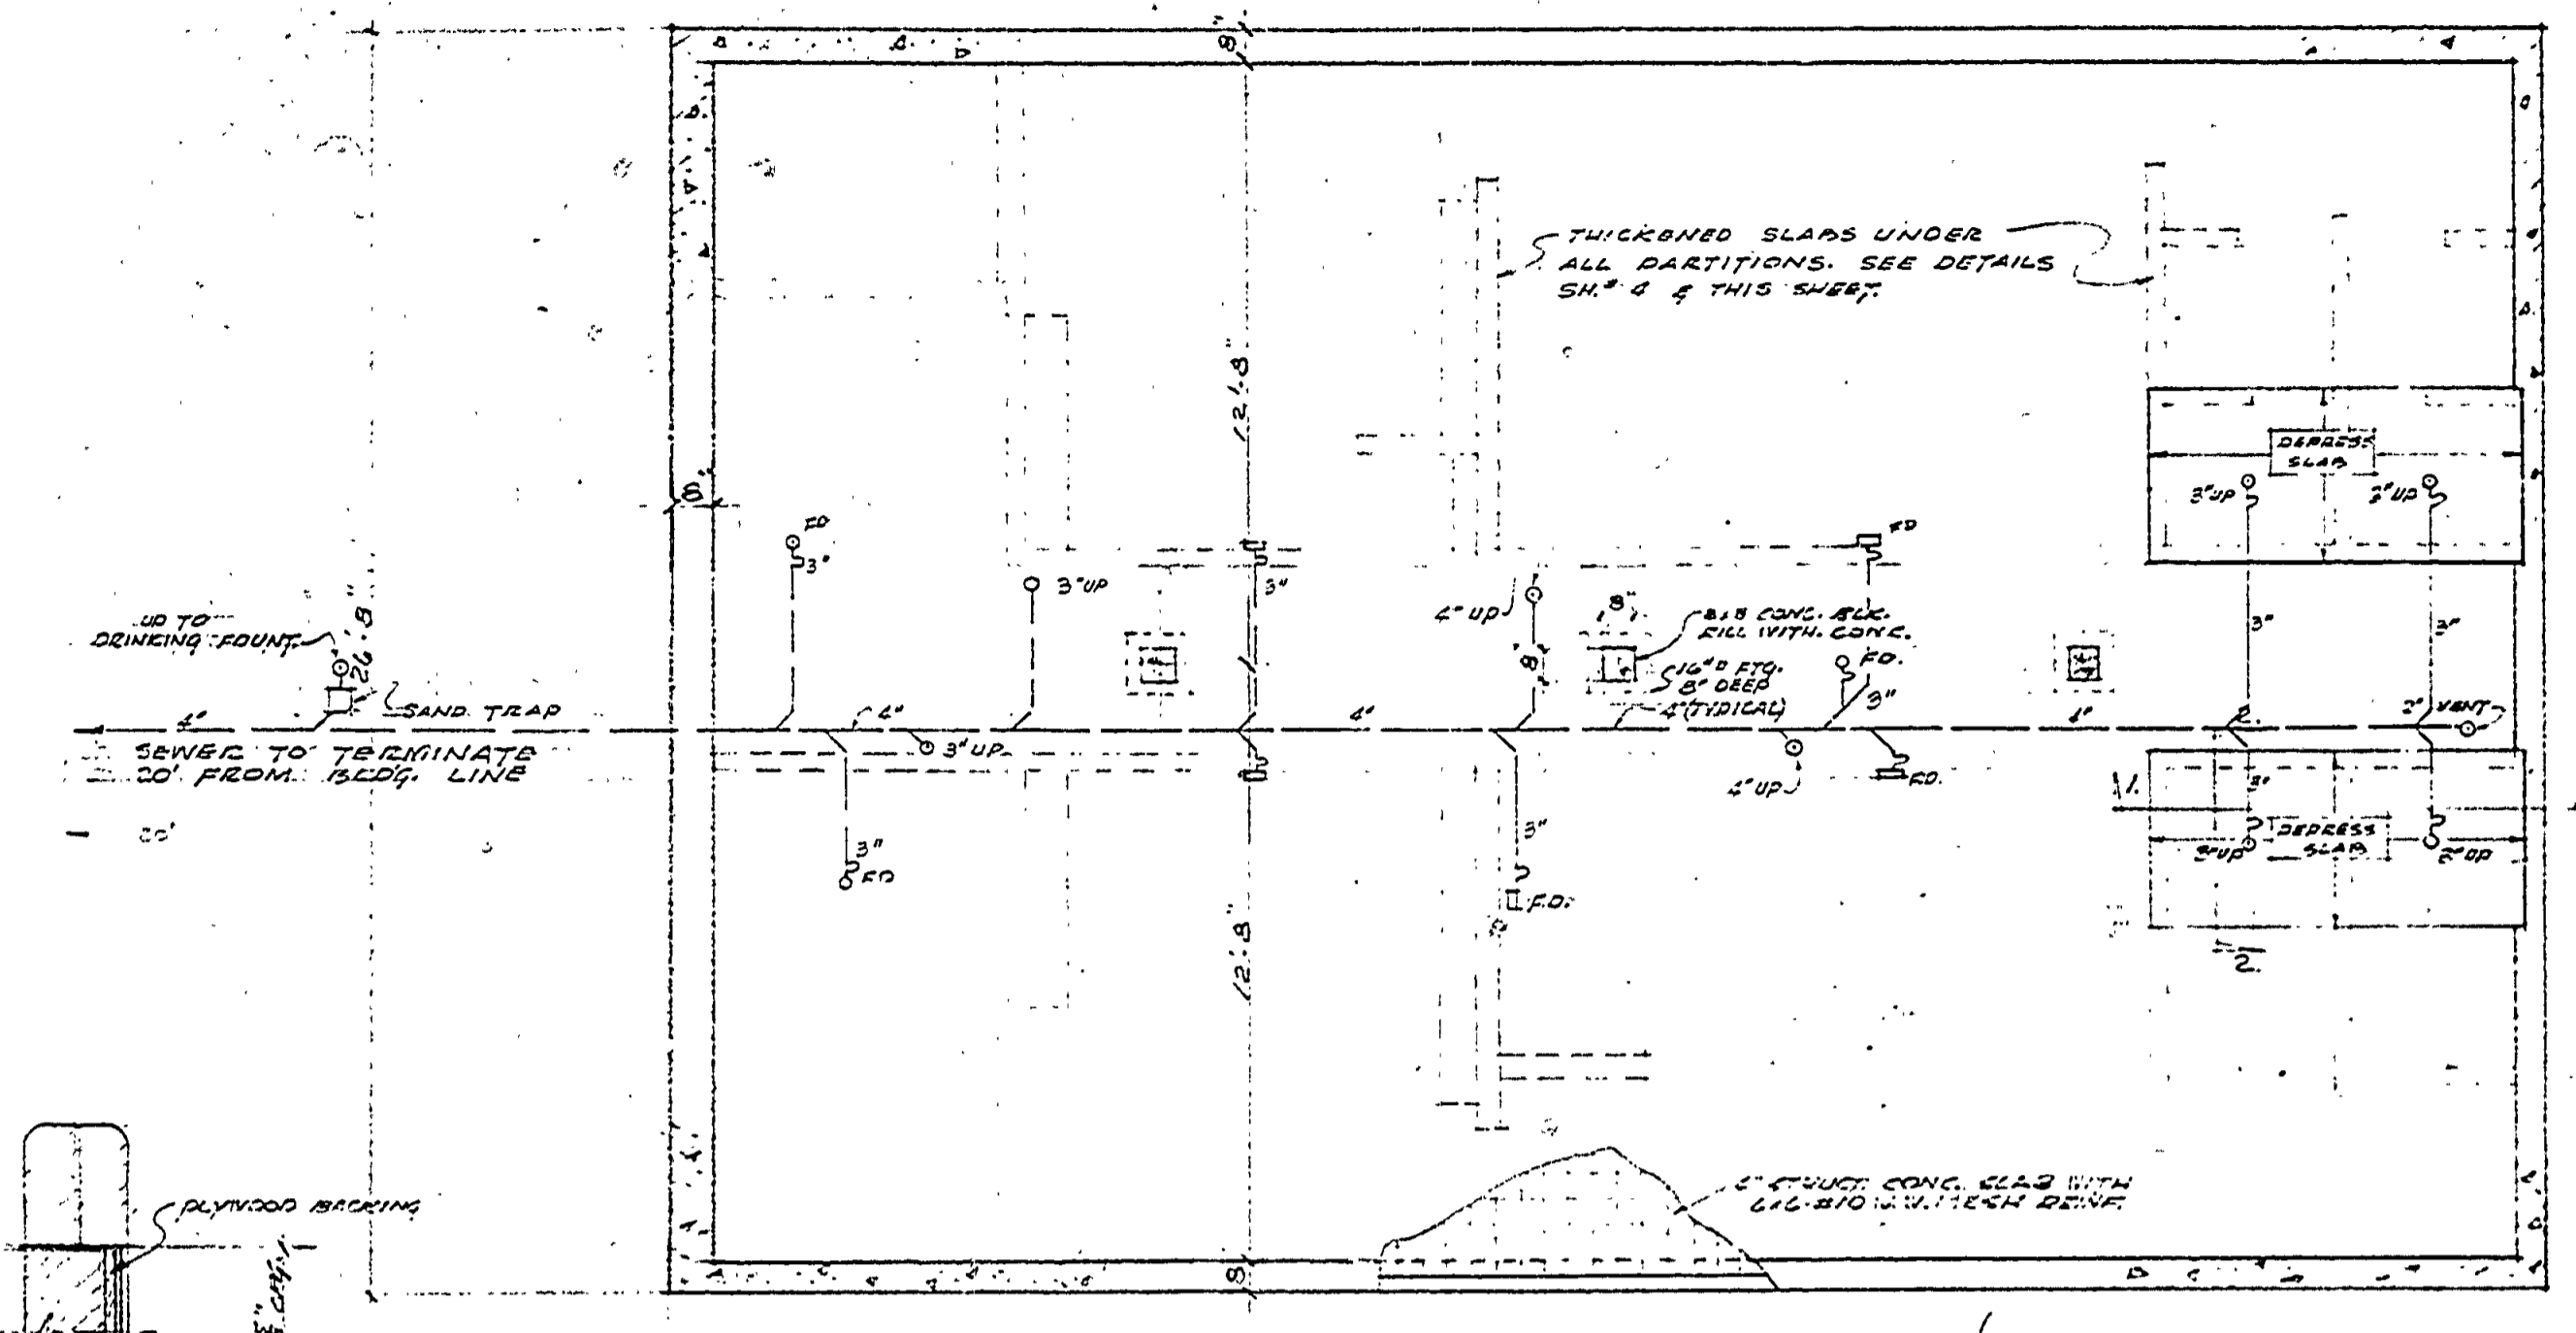
FOUNDATION AND DRAINAGE PLAN  
Scale 1/8" = 1'-0"

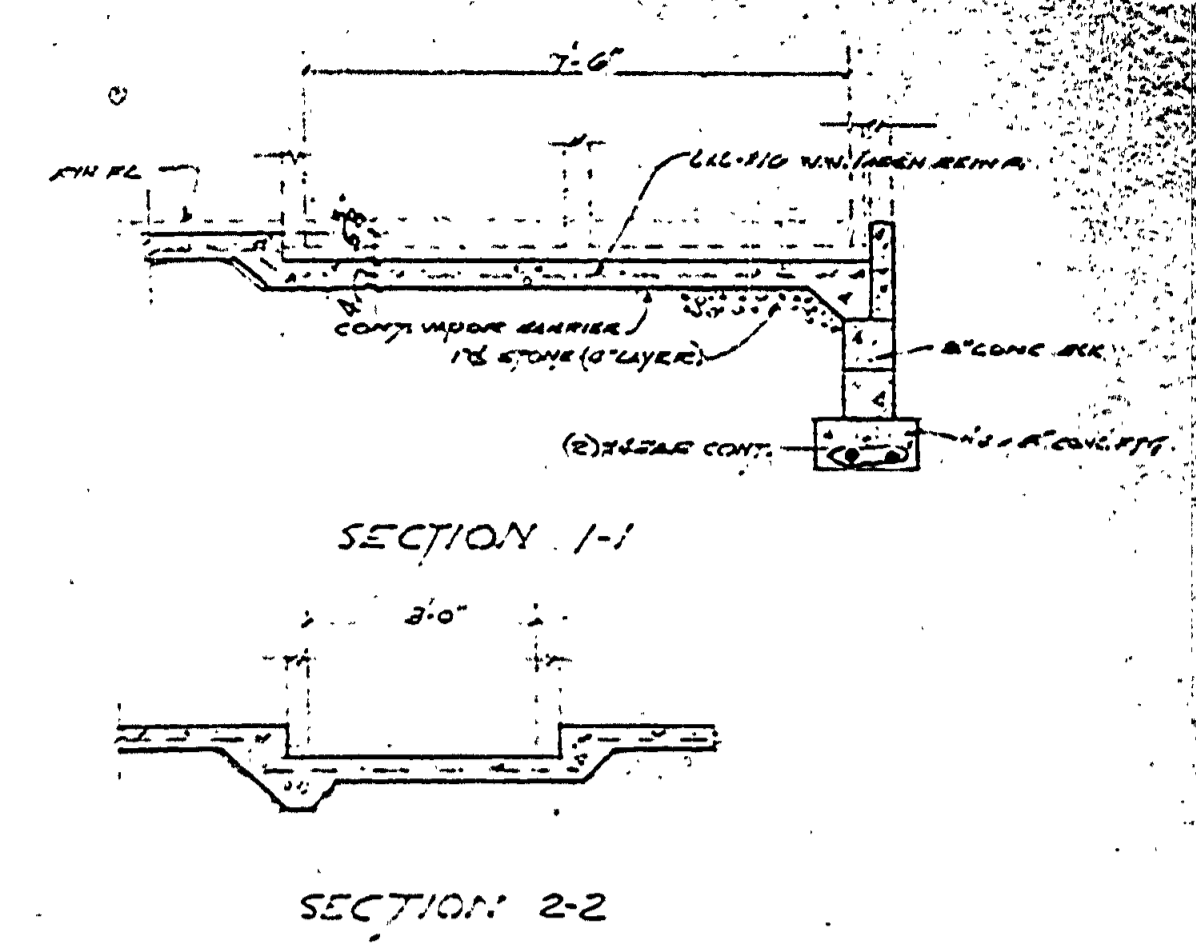

SECTION 1-1  
SECTION 2-2

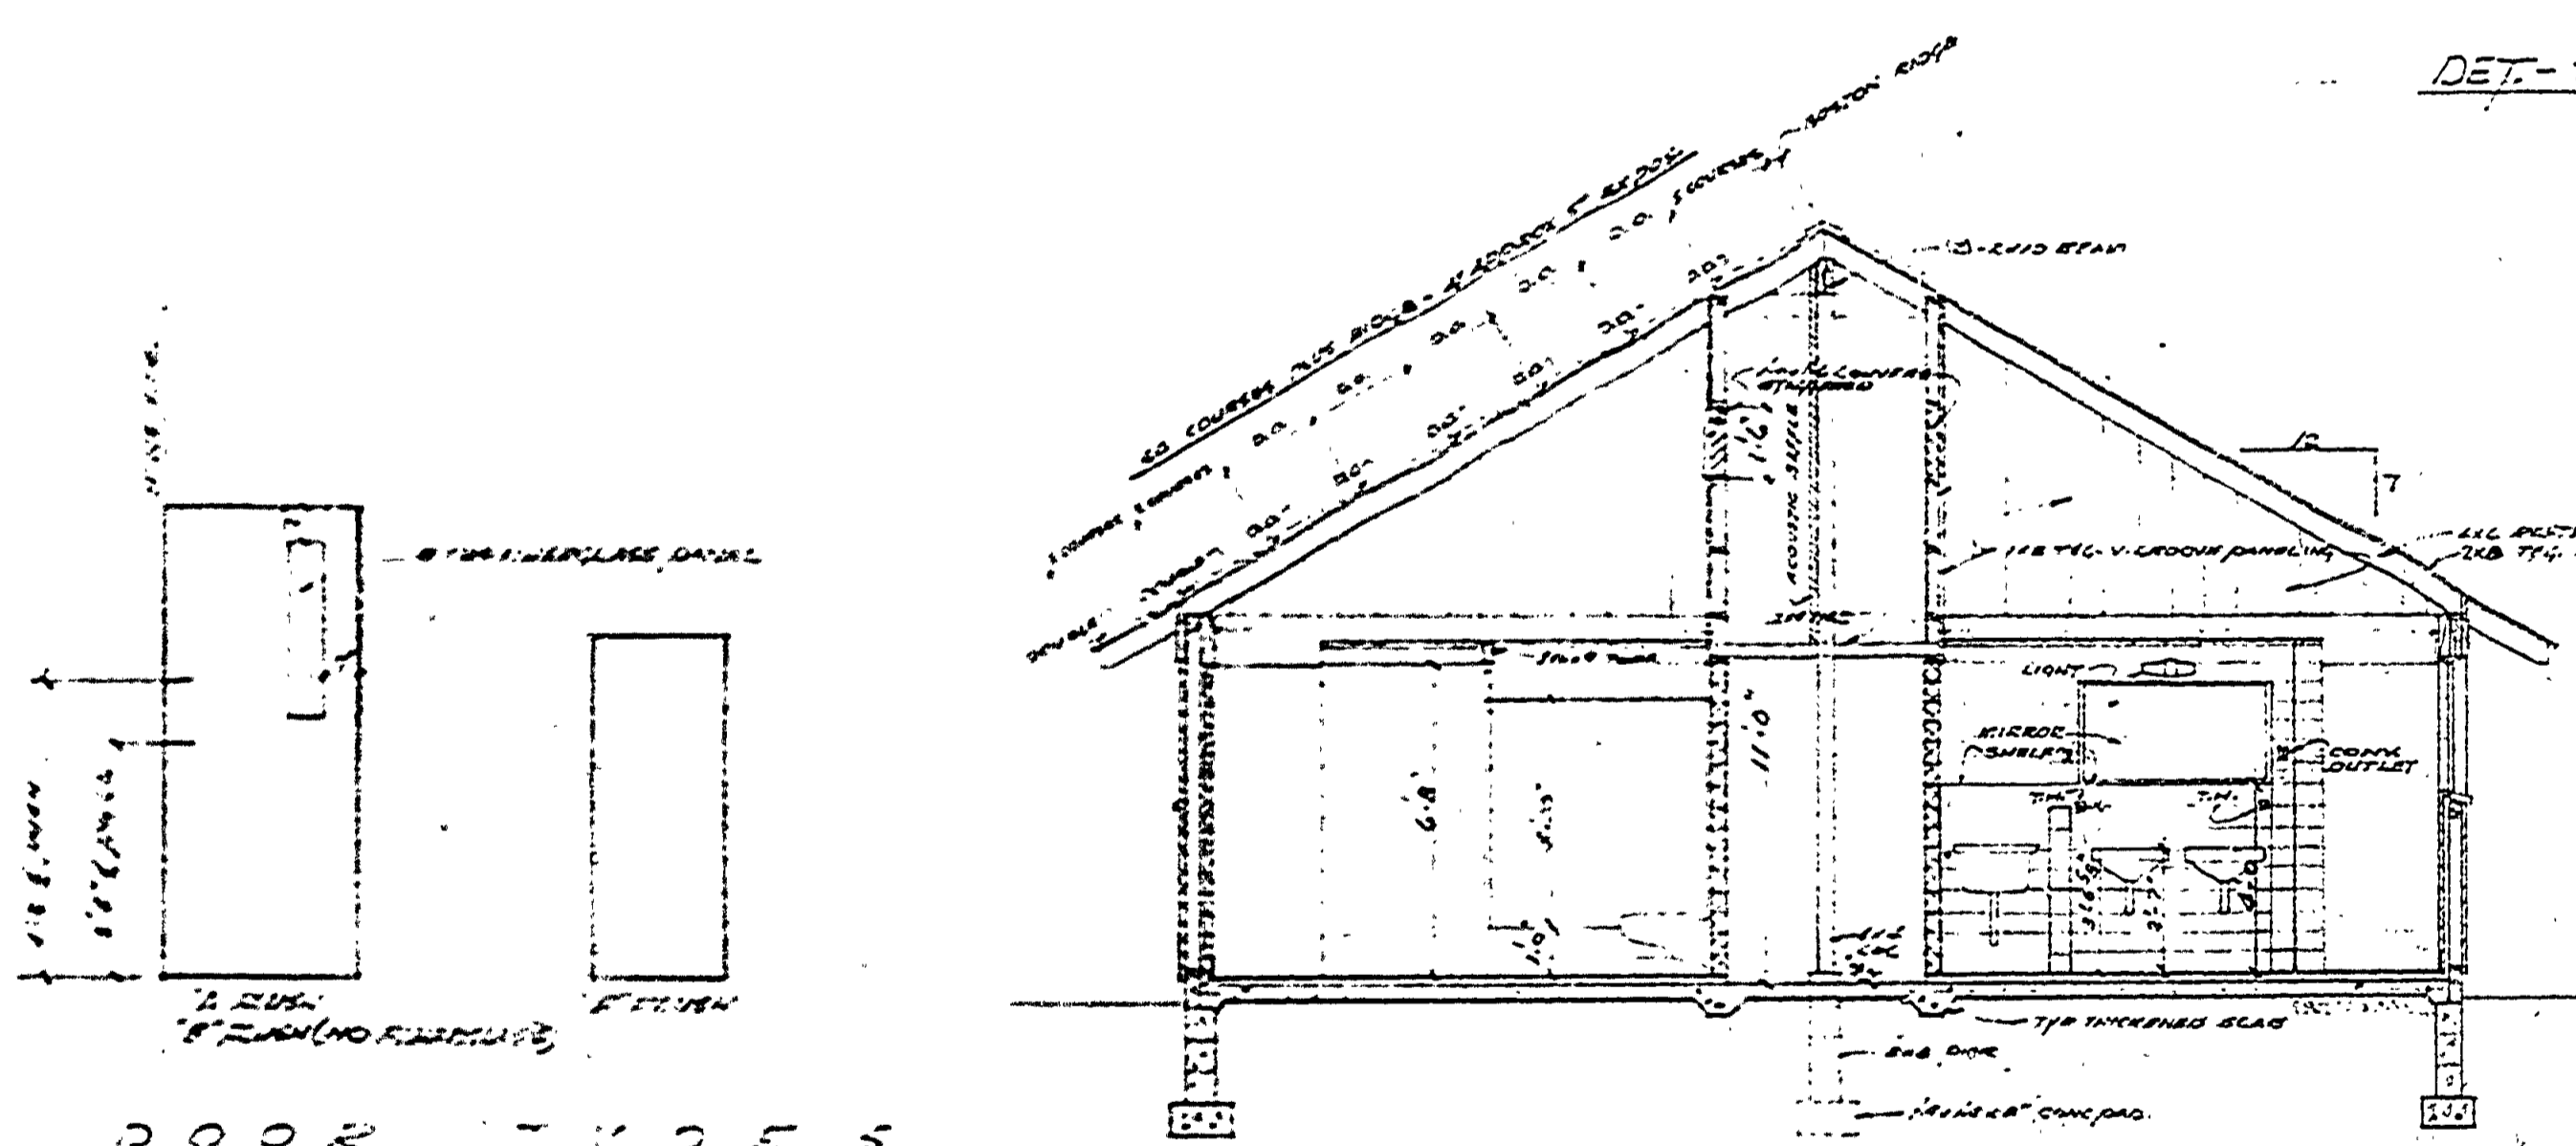


DOOR TYPES

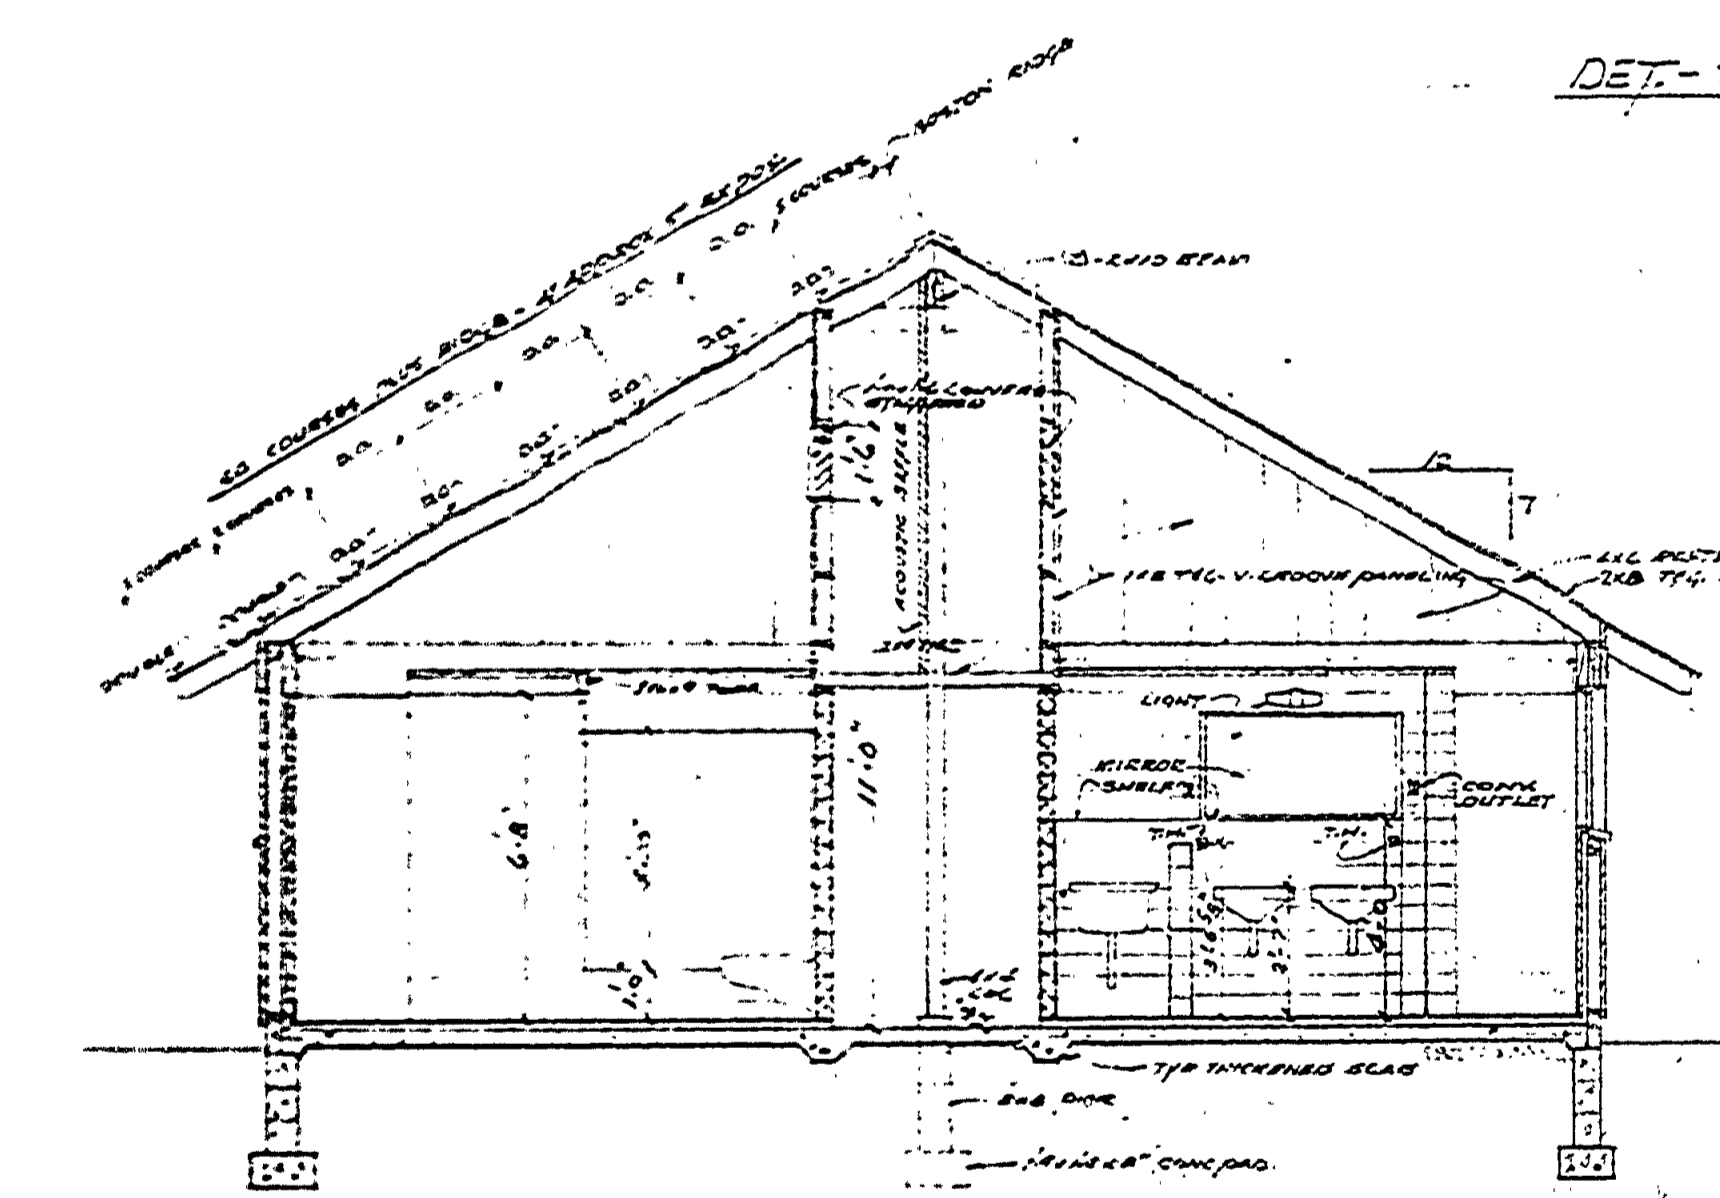


SECTION AA  
Scale 1/4" = 1'-0"


DET. SHELF & MIRROR (SHOWERS)  
Scale 1/4" = 1'-0"

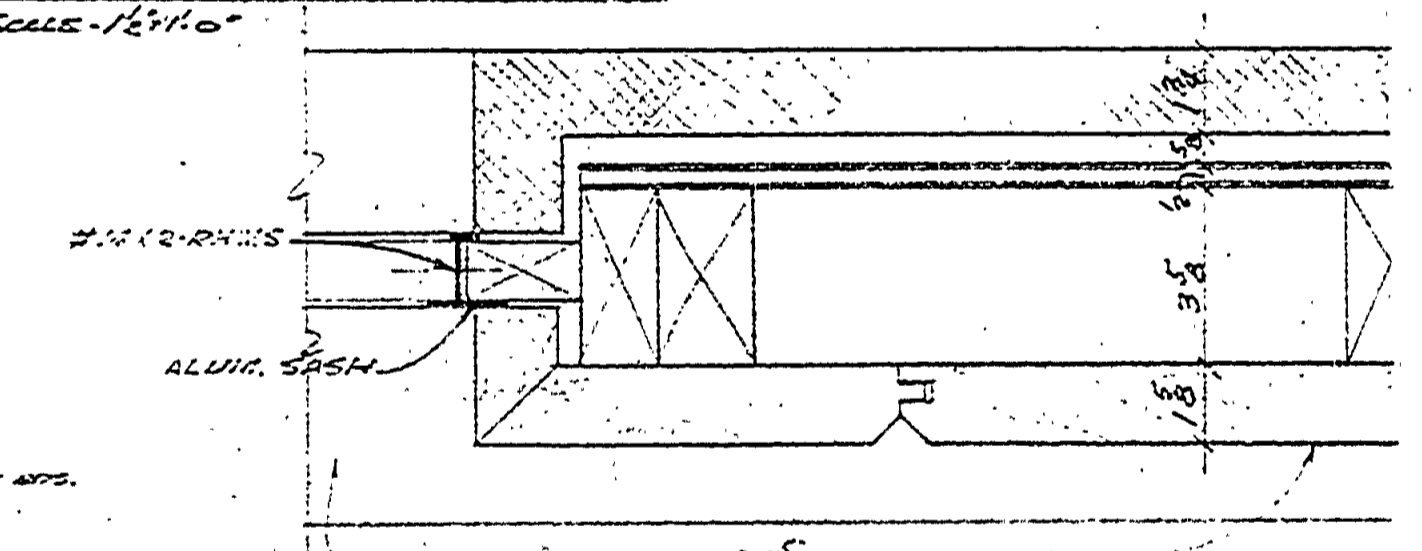


JAMB DET.  
Scale 1/4" = 1'-0"

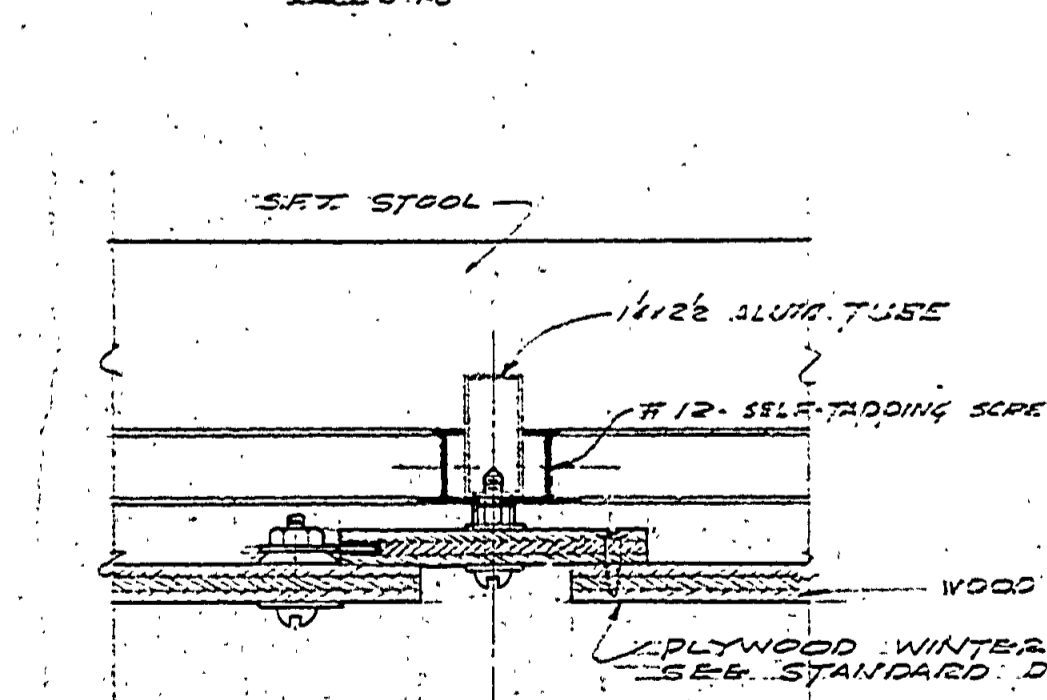


MULLION DET.  
Scale 1/4" = 1'-0"

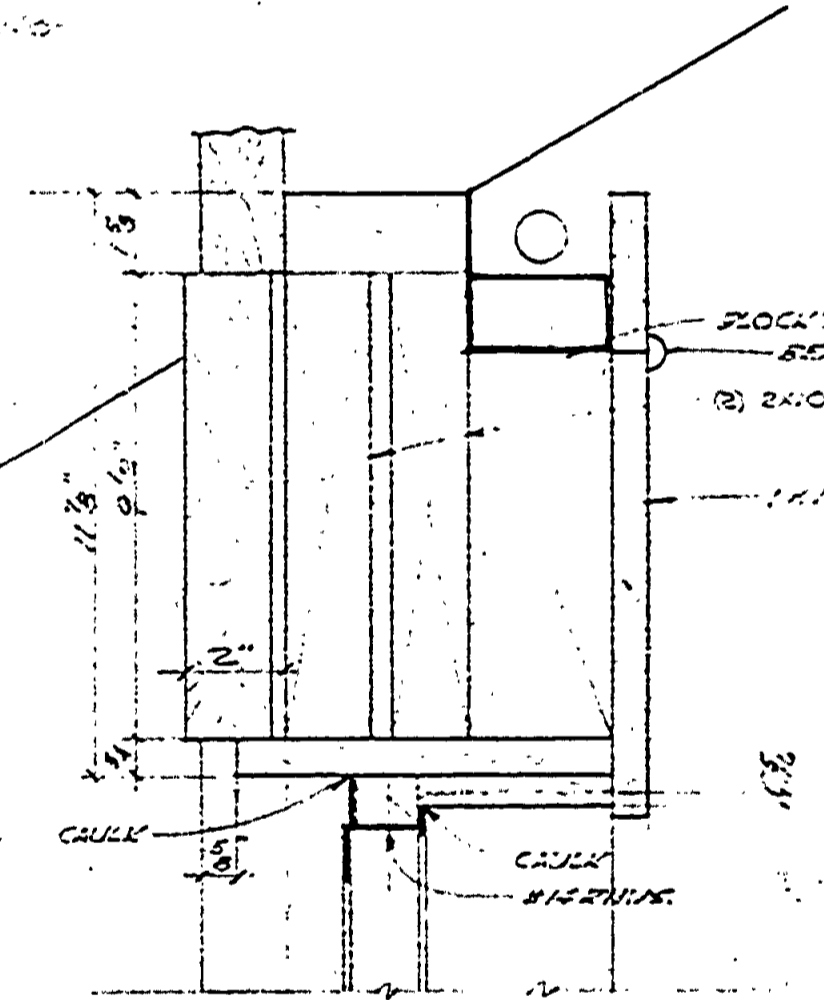

HEAD DET.  
Scale 1/4" = 1'-0"

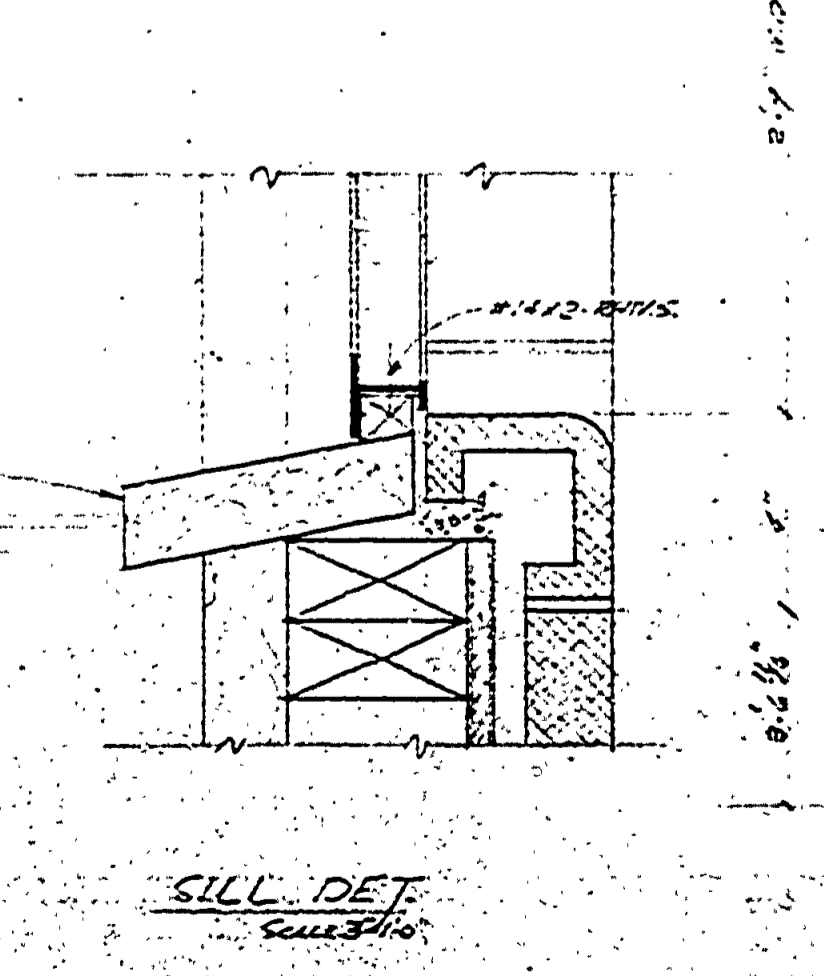

SILL DET.  
Scale 1/4" = 1'-0"

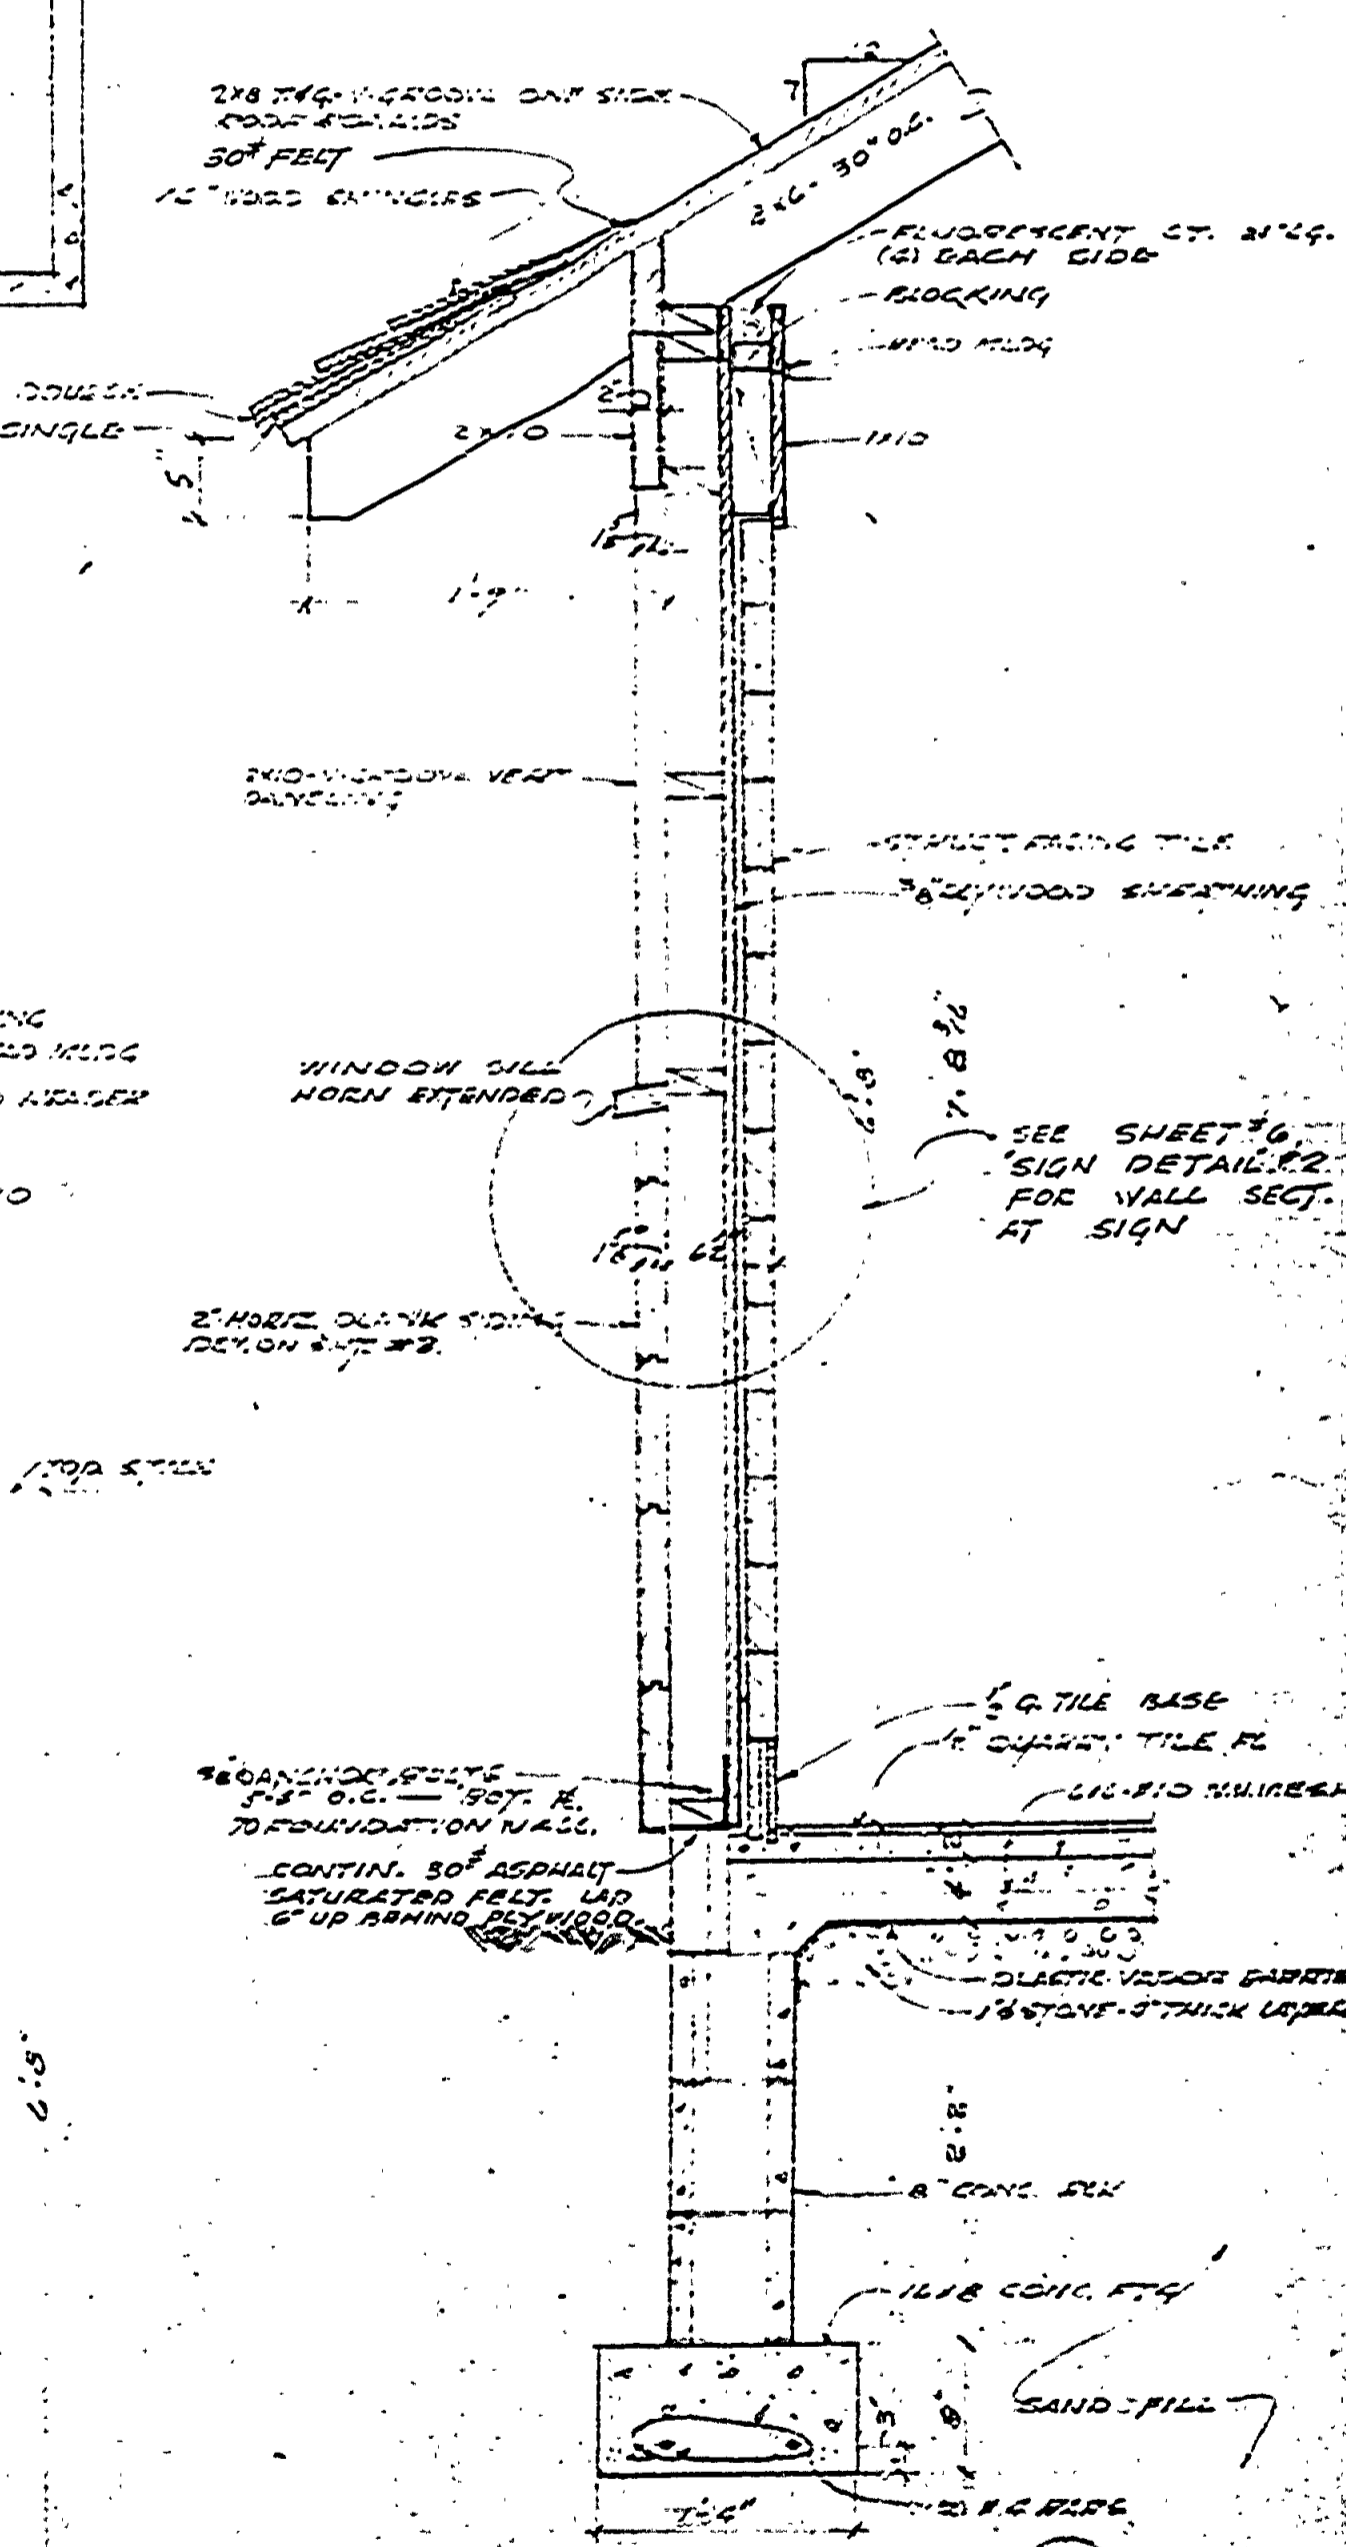

TYP. WALL SECTION-DET.  
Scale 1/4" = 1'-0"

ROOM	FINISH SCHEDULE										REMARKS
	CEILING	WALLS	DOORS	FLOORS	TRIM	STAIRS	ROOF	MECH.	ELECT.	PLUMB.	
WOMEN'S TOILET ROOM	●	●	●	●	●	●	●	●	●	●	
WOMEN'S SHOWER ROOM	●	●	●	●	●	●	●	●	●	●	
WOMEN'S SINK ROOM	●	●	●	●	●	●	●	●	●	●	
WOMEN'S SINK ROOM	●	●	●	●	●	●	●	●	●	●	
UTILITY ROOM	●	●	●	●	●	●	●	●	●	●	
STAIRS & SIDE ALLEY	●	●	●	●	●	●	●	●	●	●	

NO.	TYPE	SIZE	REMARKS
1	A	16" x 28"	FLUSH-GOLD CORE
2	A	16" x 28"	"
3	B	16" x 28"	"
4	A	16" x 28"	"
5	B	16" x 28"	"
6	B	16" x 28"	"
7	B	16" x 28"	"
8	B	16" x 28"	"

WINDOW DETAILS

FOUNDATION-FLOOR PLAN-PLUMBING-SECTIONS

MICHIGAN  
DEPARTMENT OF CONSERVATION  
PARKS AND RECREATION DIVISION

INTERLOCHEN STATE PARK  
TOILET AND SHOWER BLDG. #00

SHEET NO. 2 OF 6  
PLAN NO. 1-109