




REVISIONS	DATE	BY	REASON
1			
2			
3			
4			
5			
6			

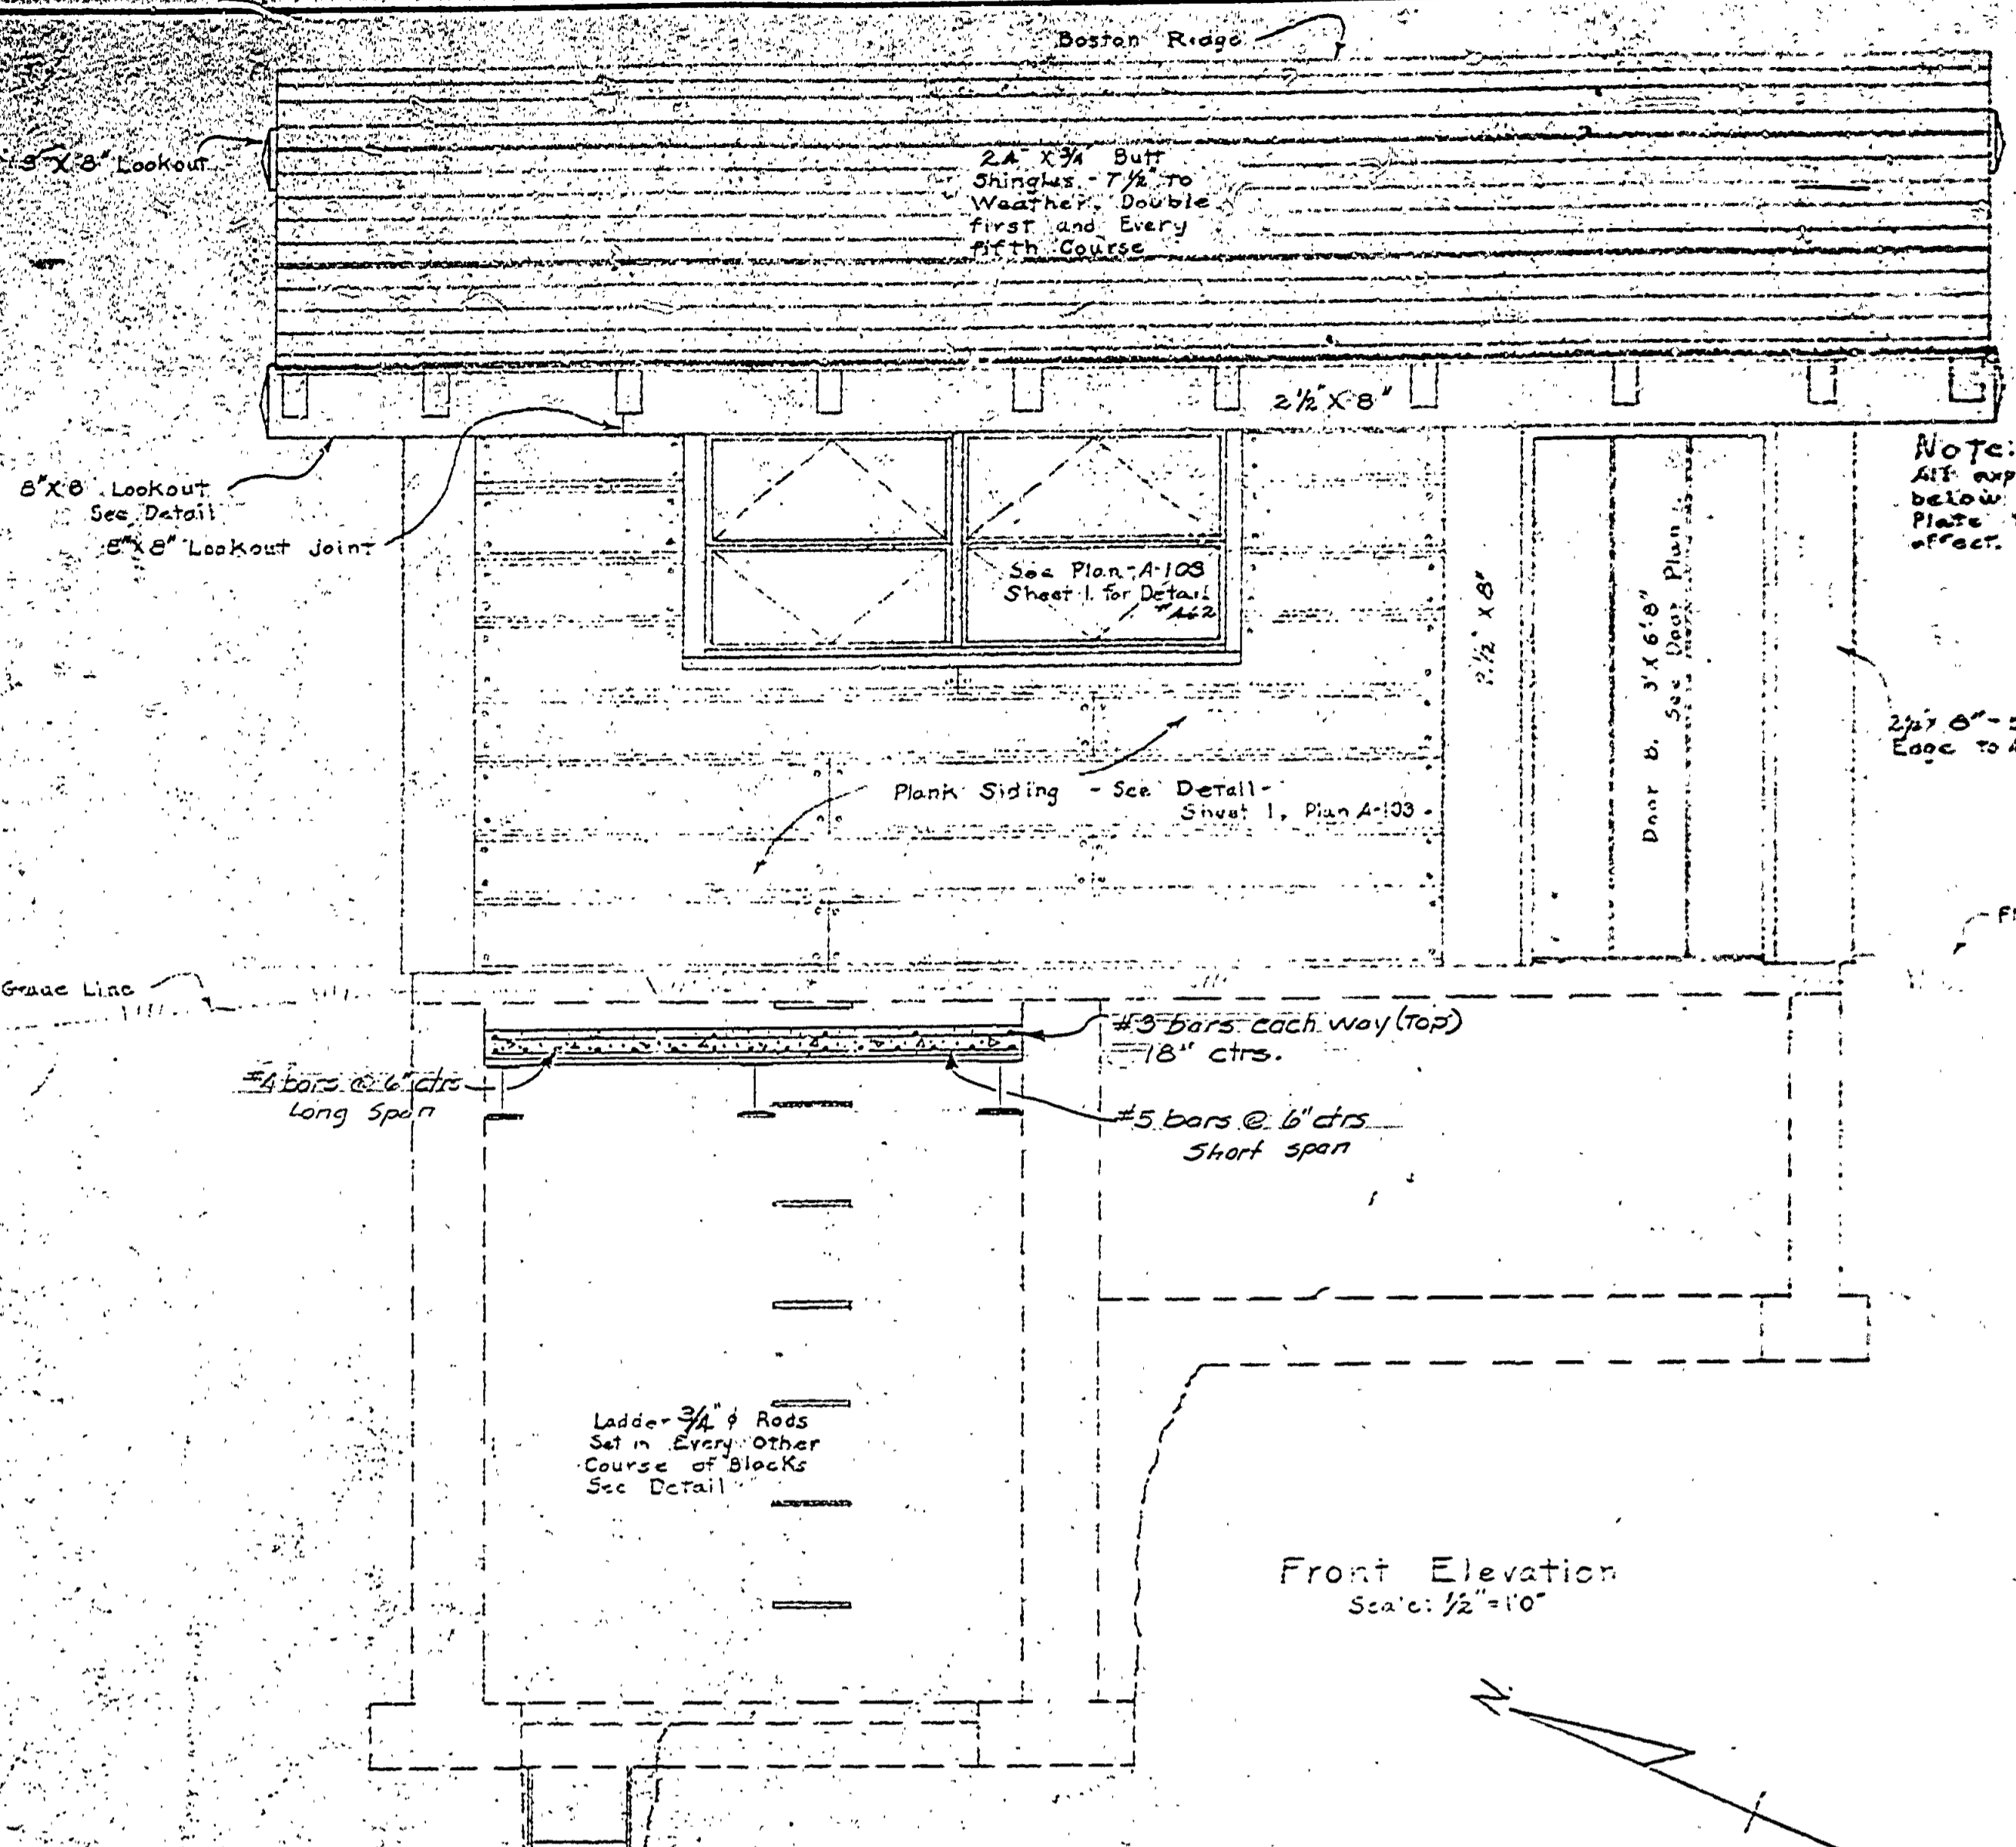


Front Elevation
Scale: 1/2" = 1'-0"

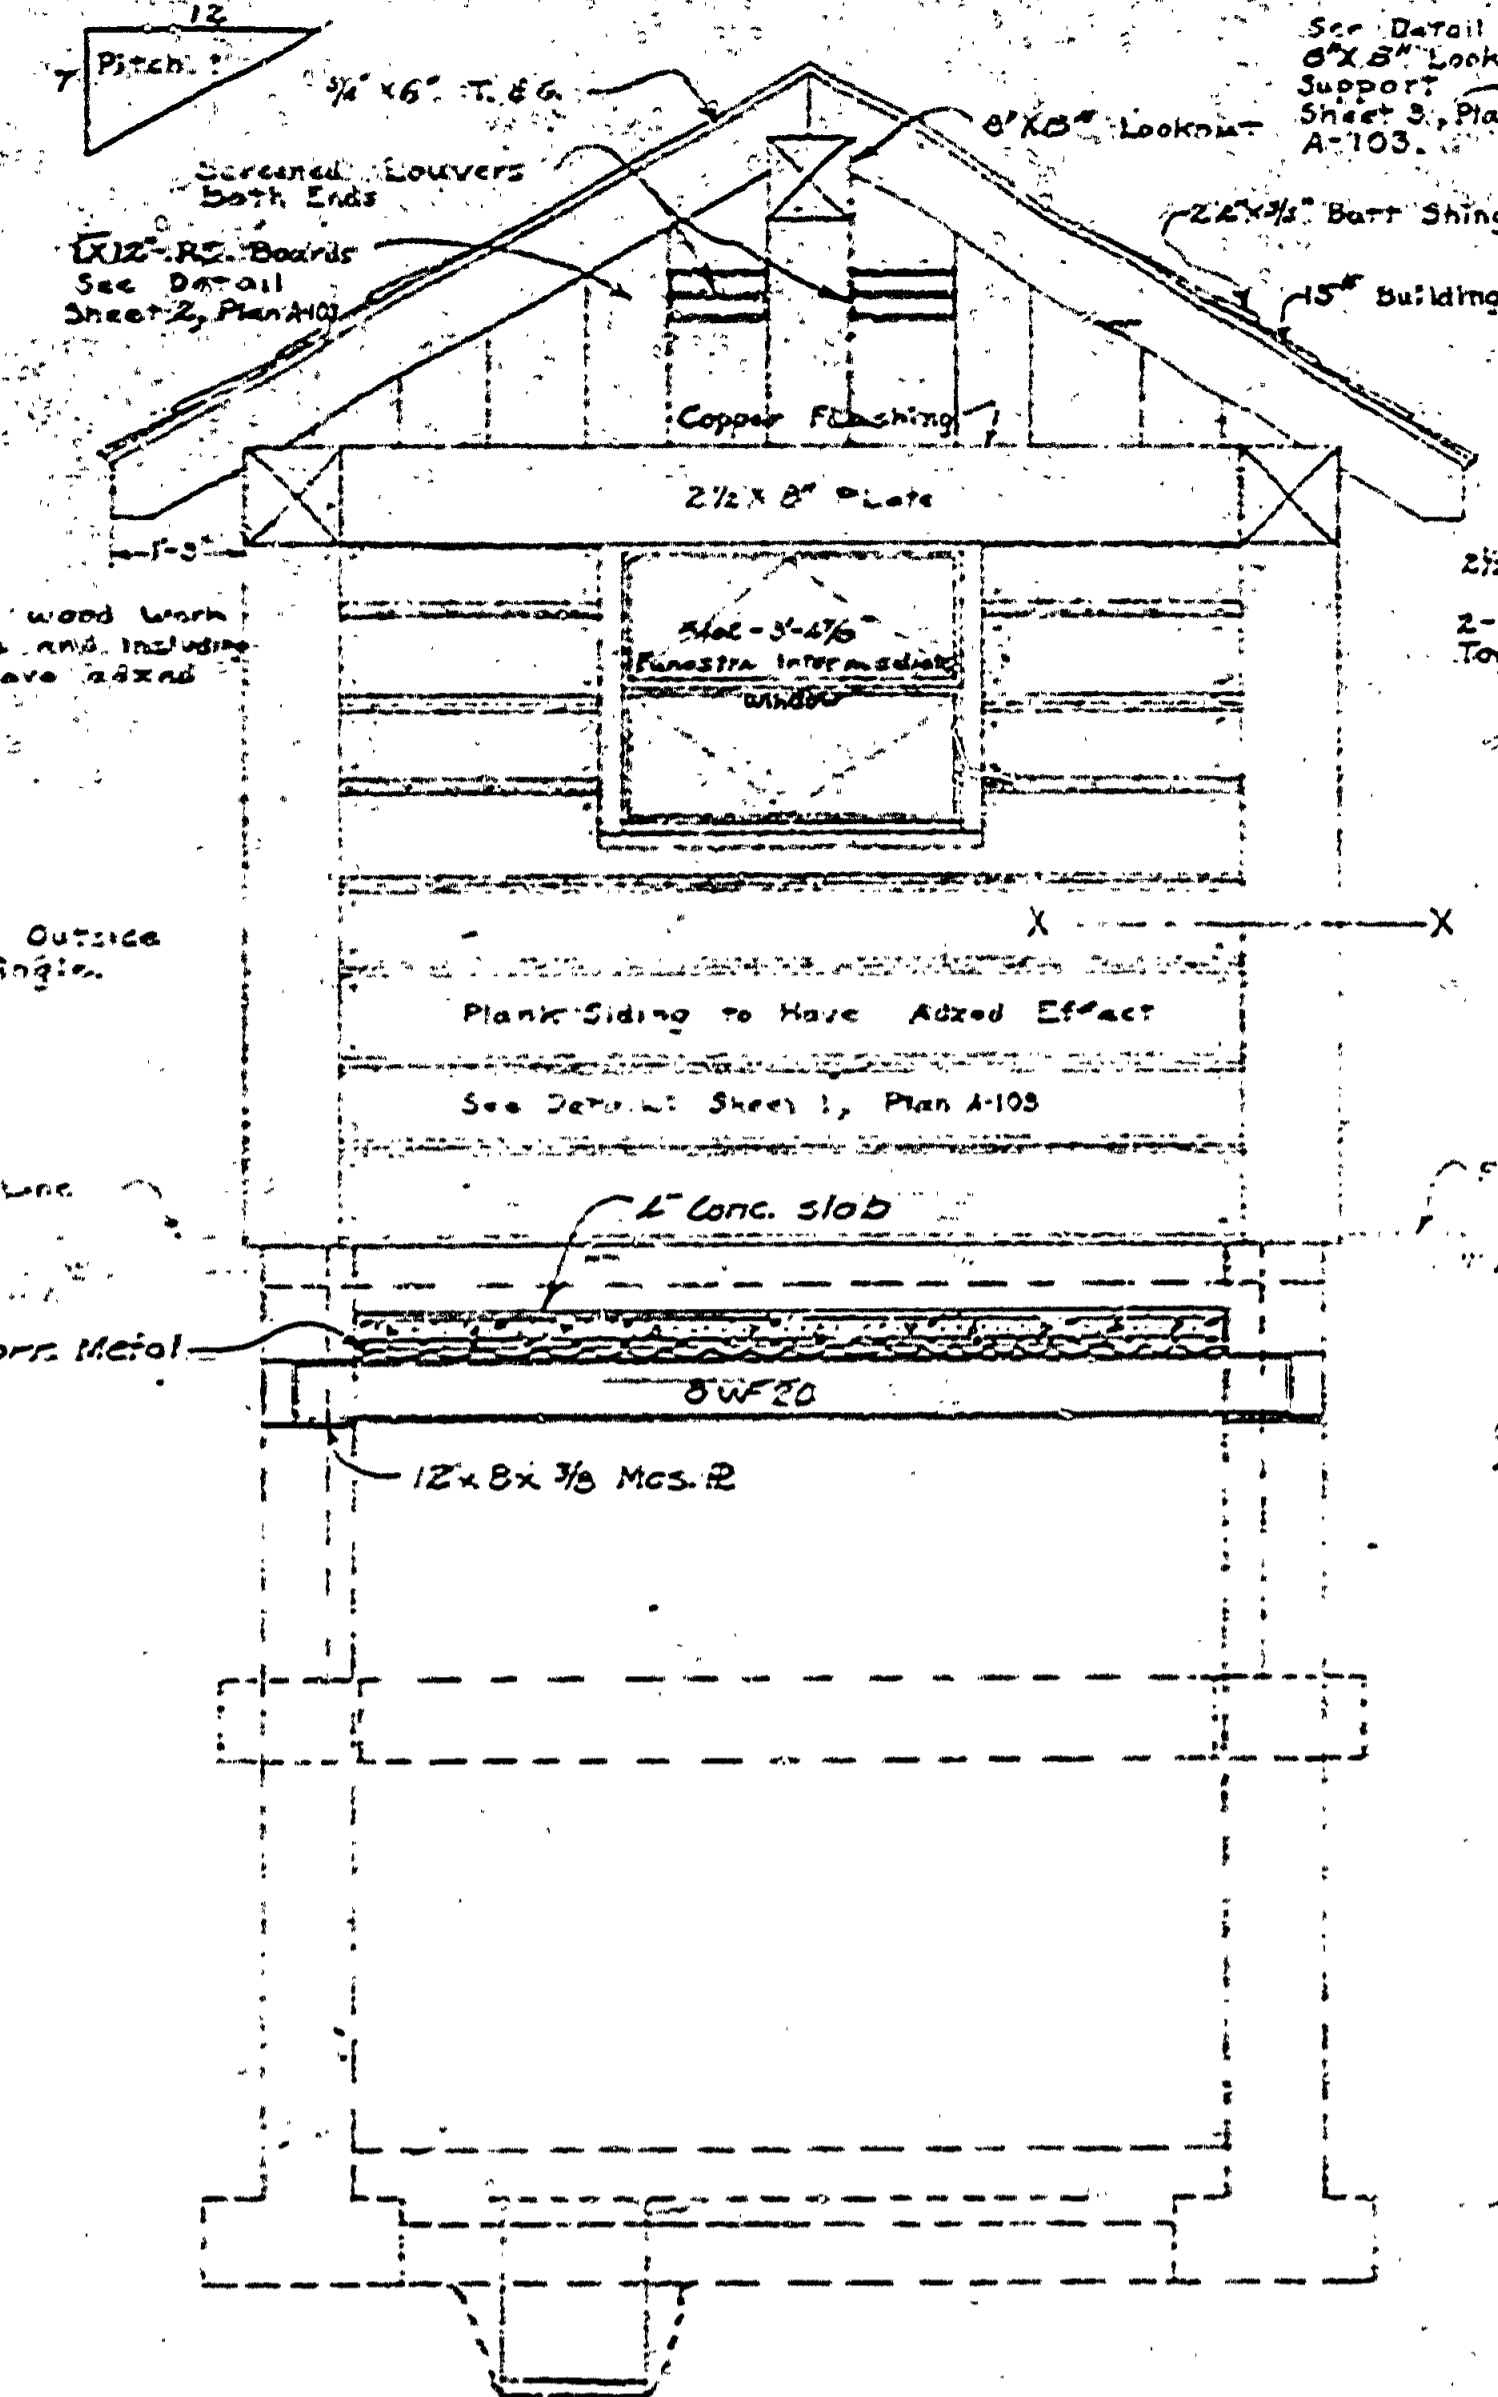


Side Elevation
Scale: 1/4" = 1'-0"

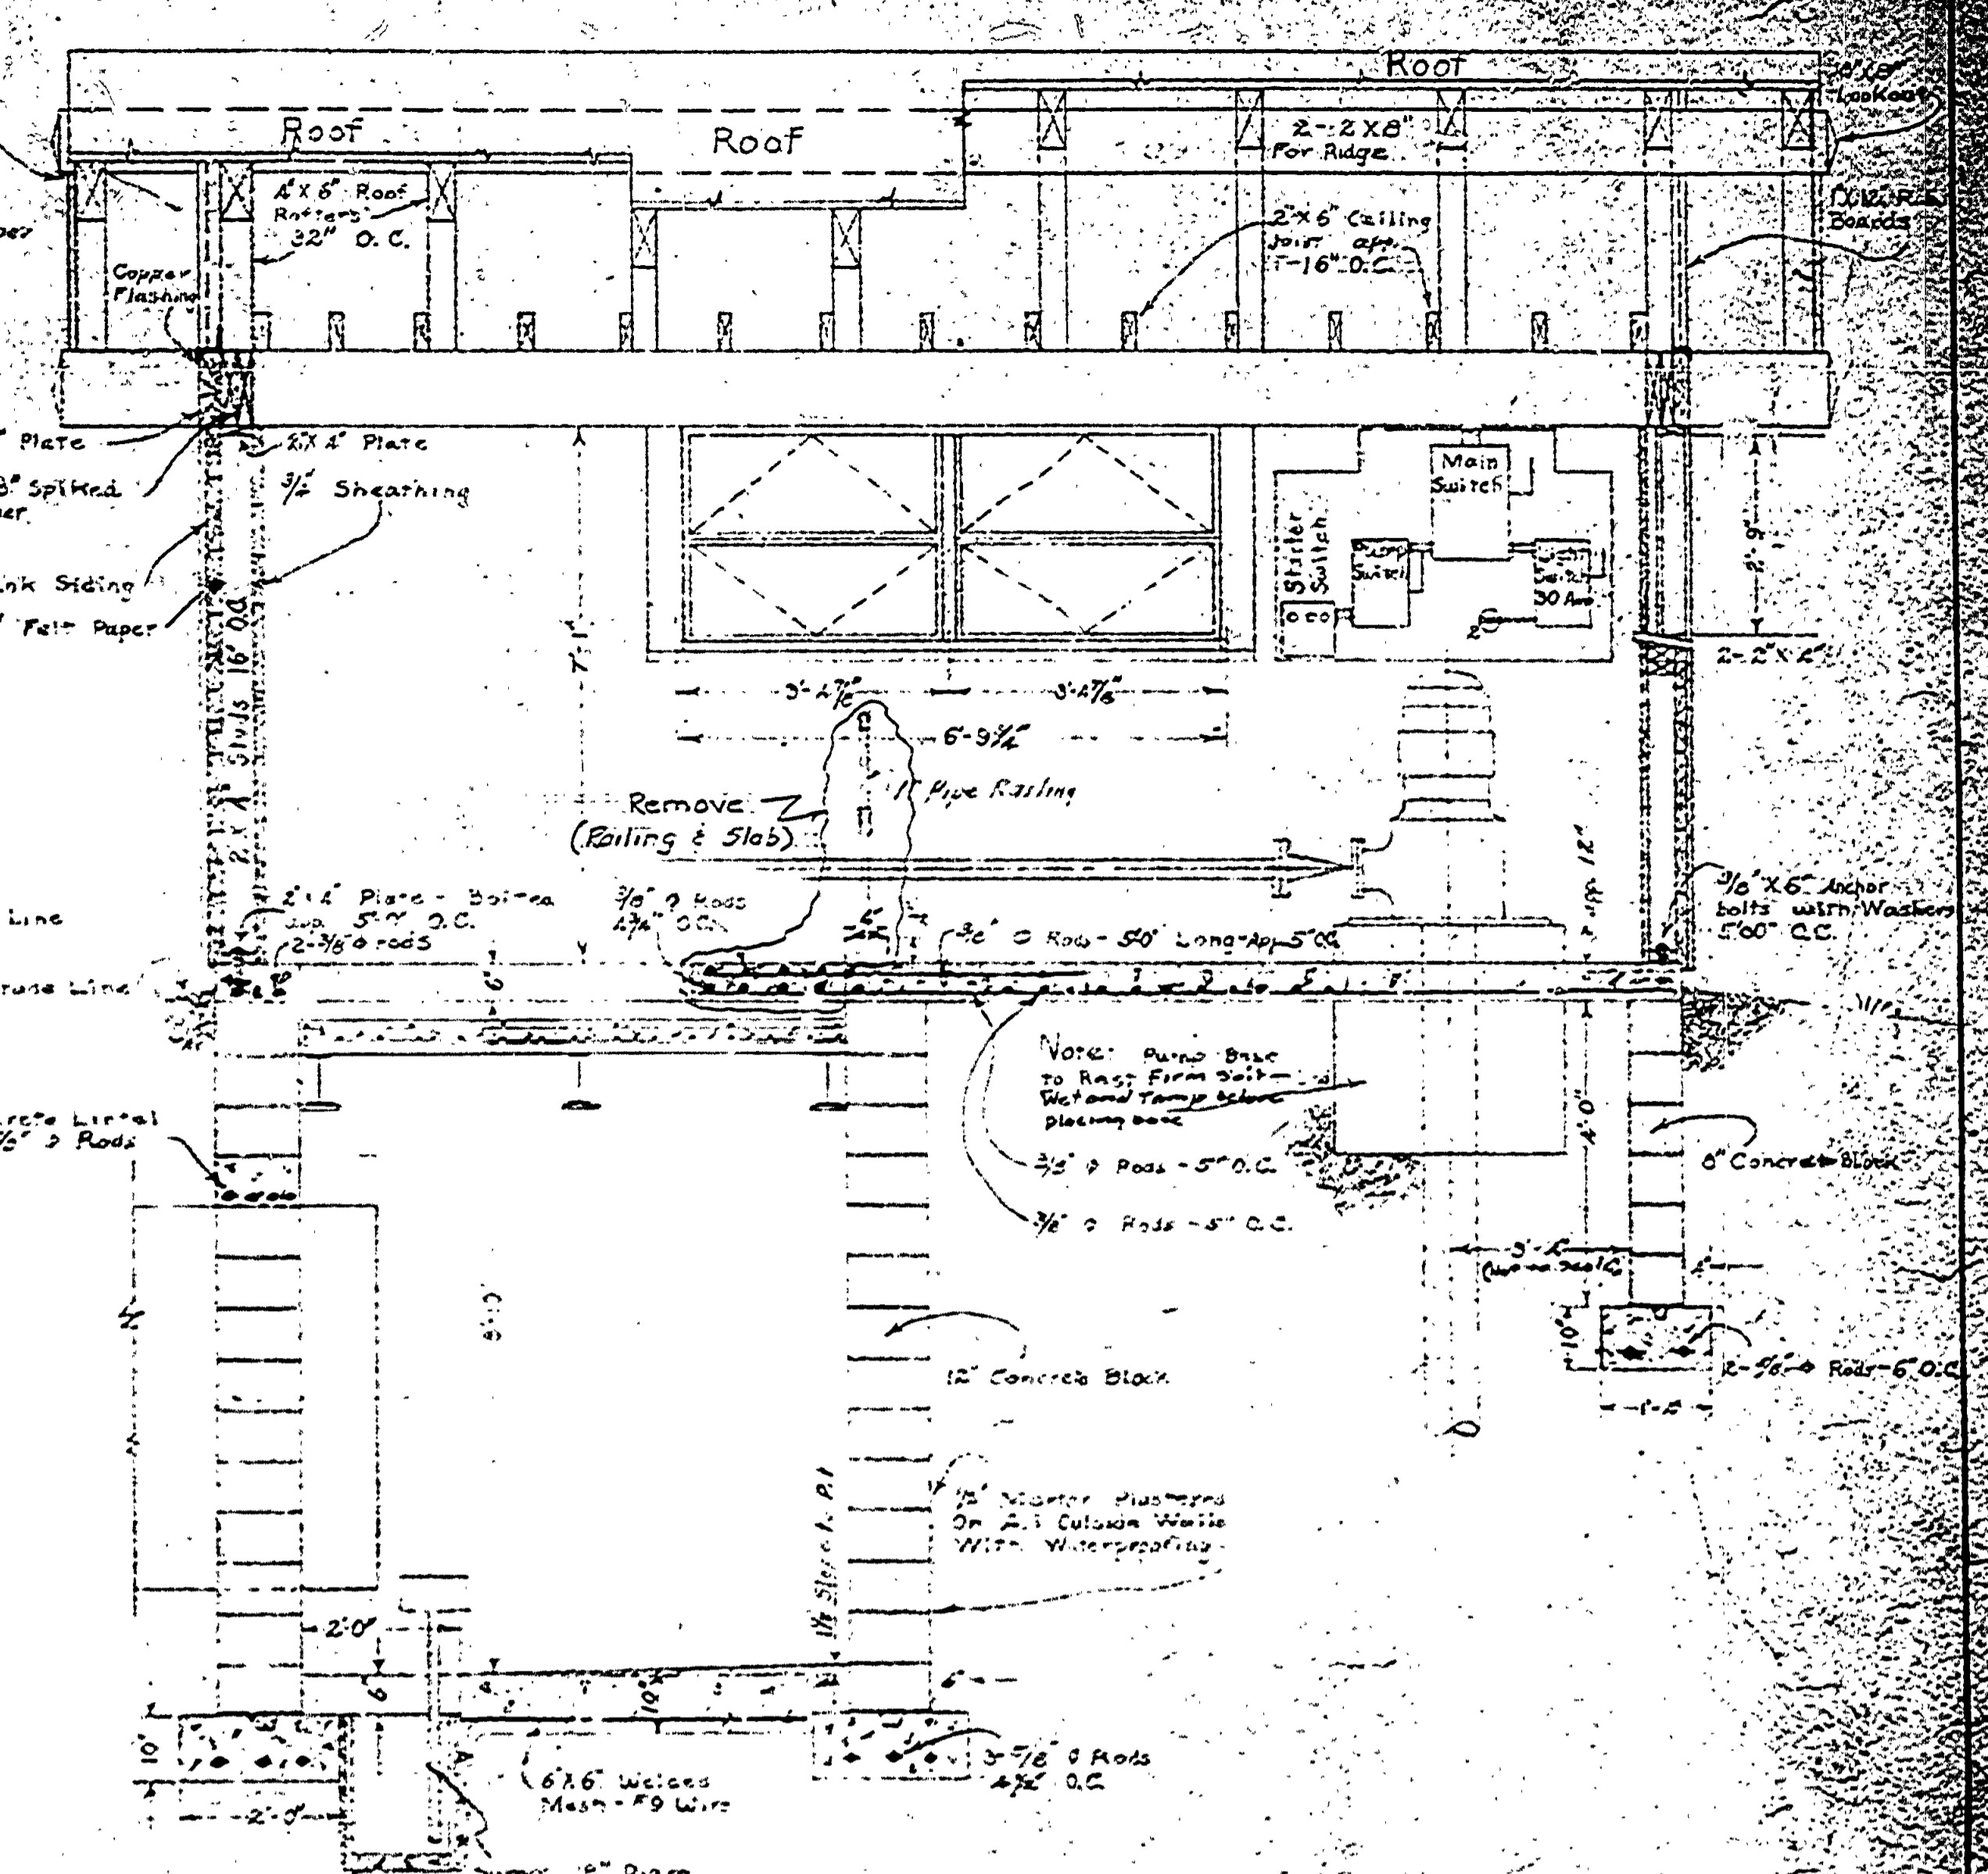


Section A-A
Scale: 1/2" = 1'-0"

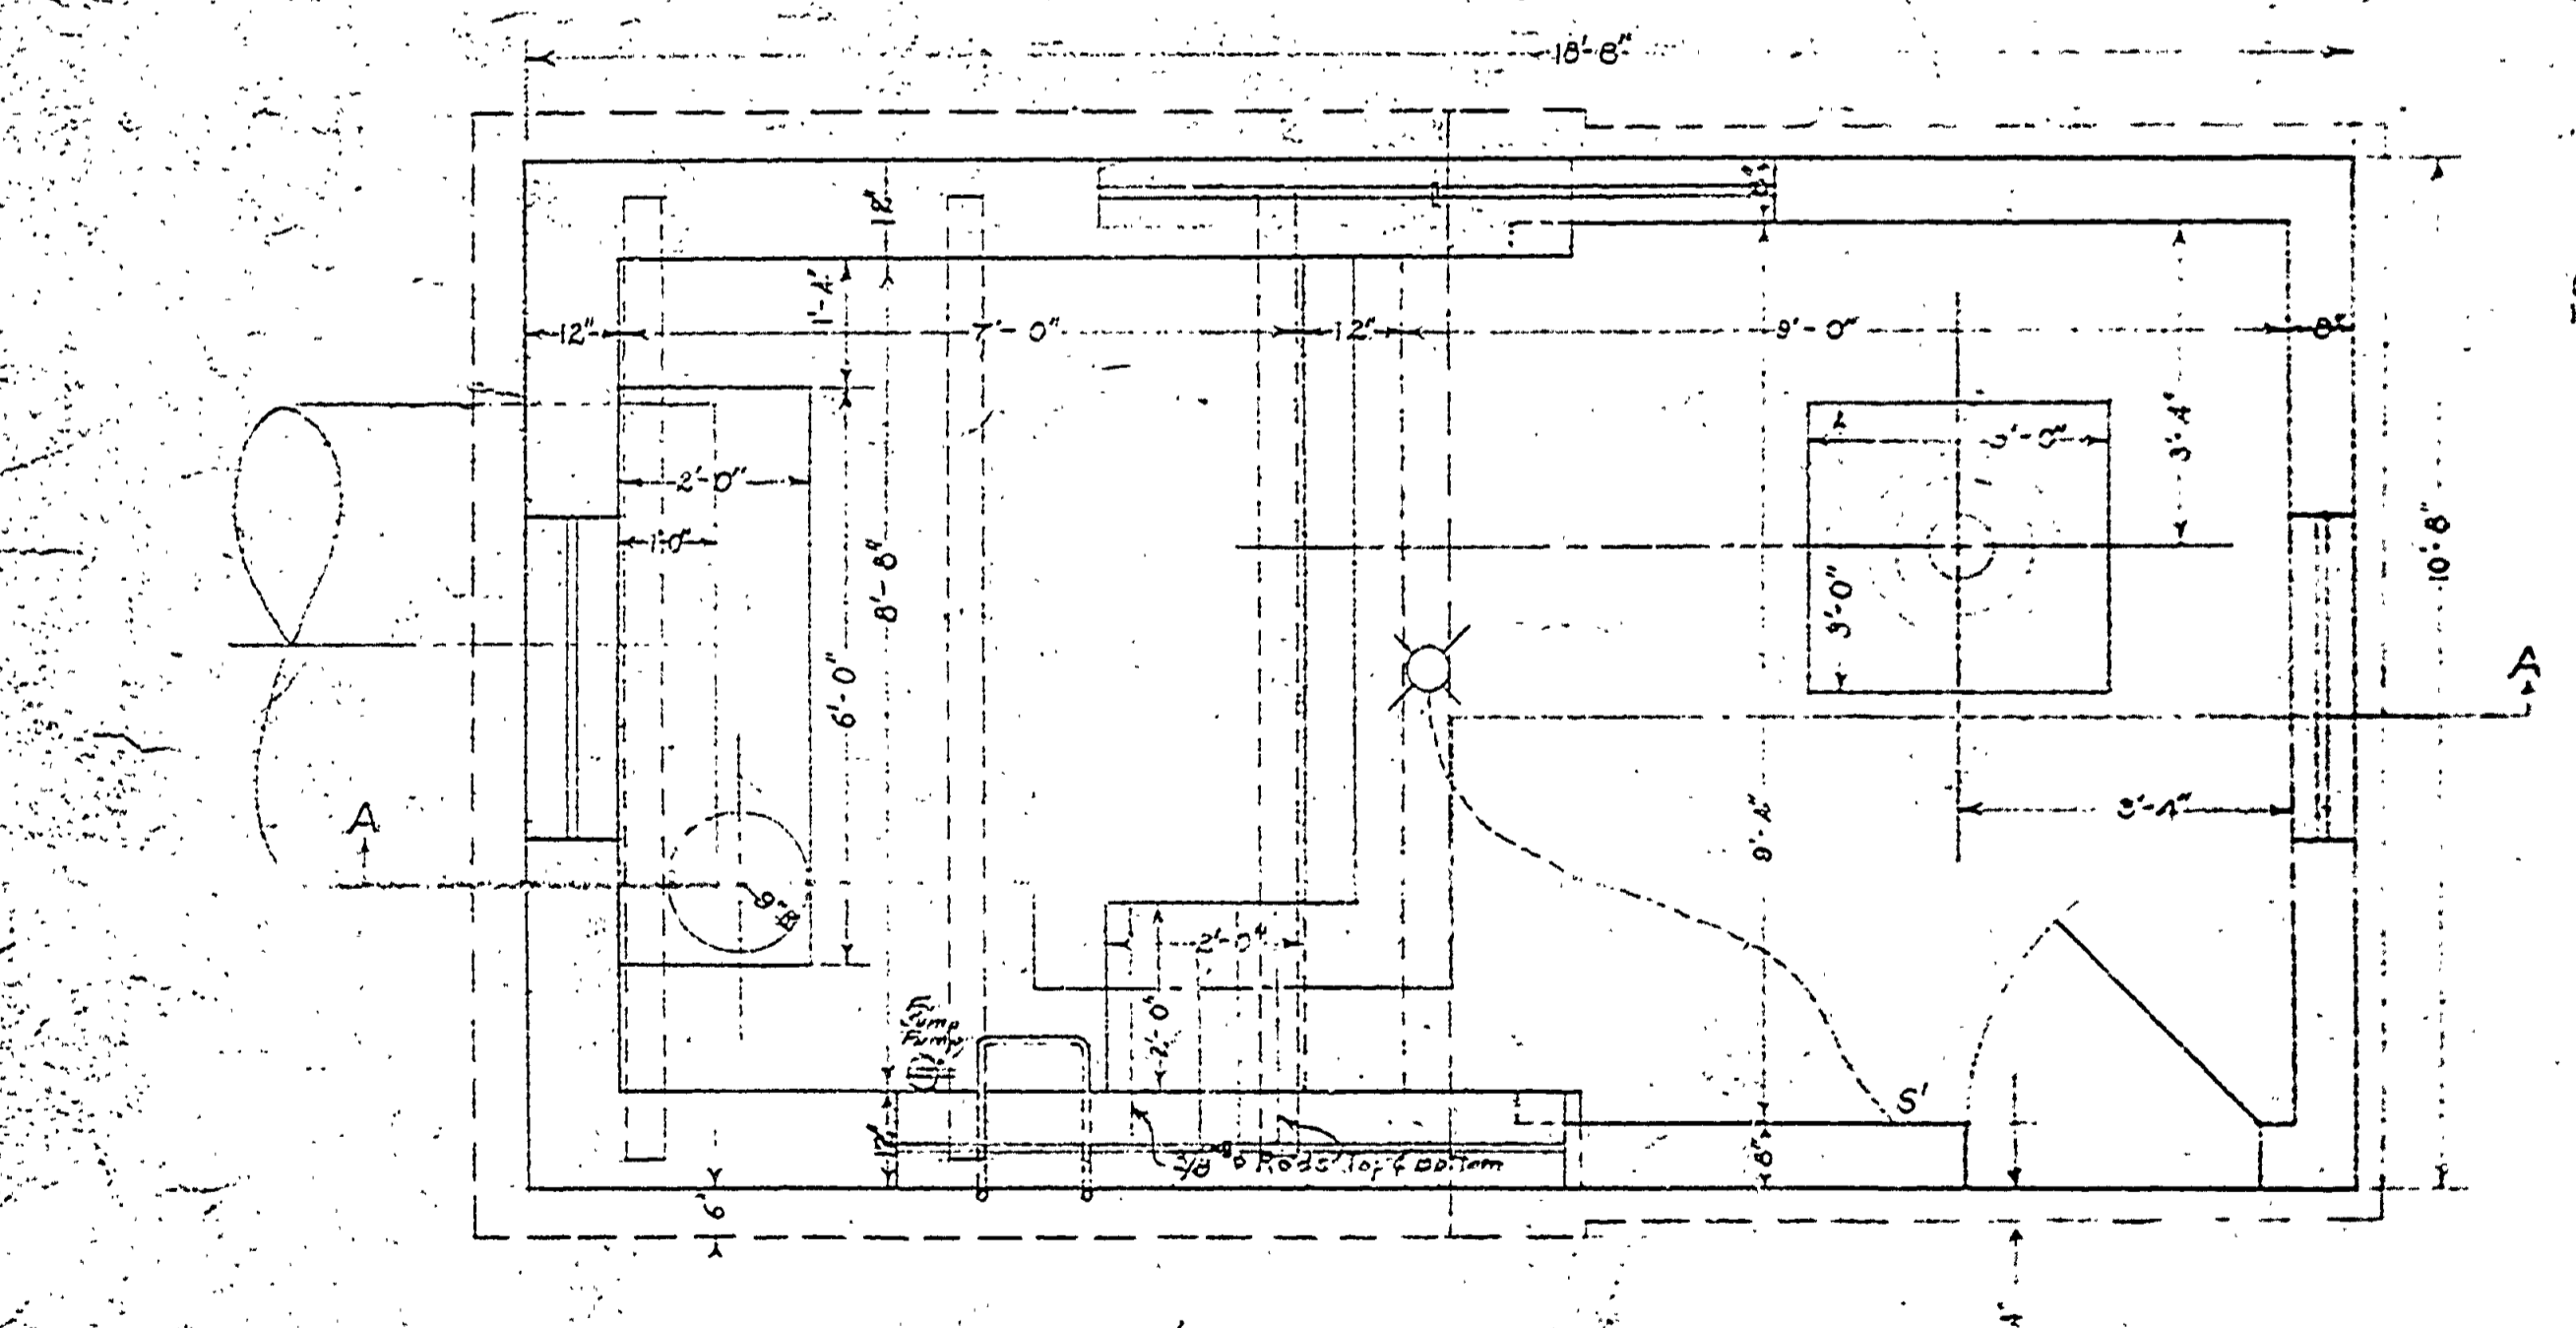


Foundation & Floor Plan
Scale: 1/2" = 1'-0"

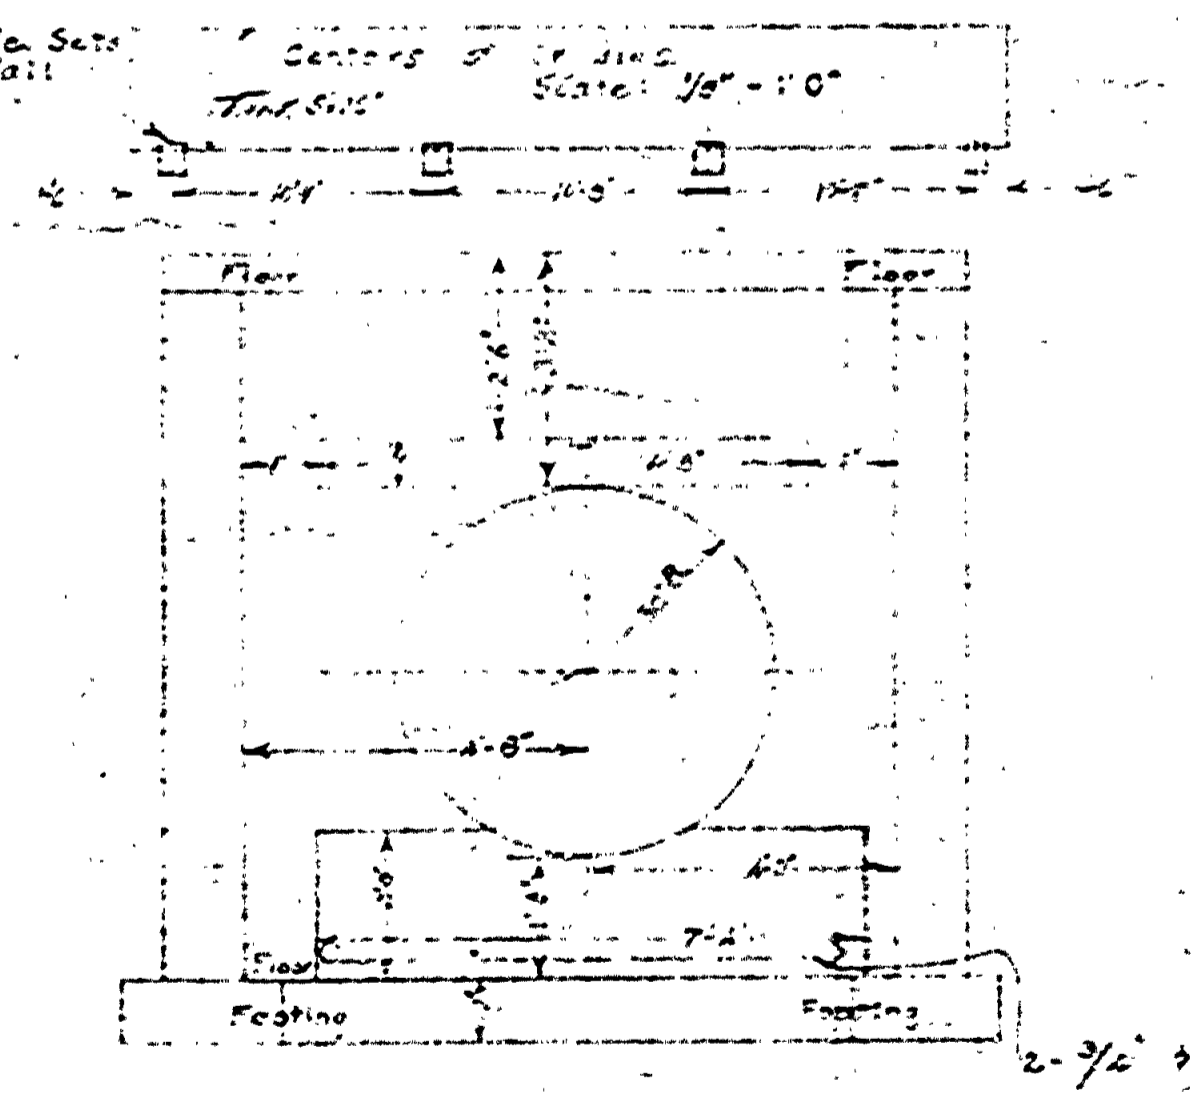

Detail of Cradles
Scale: 3/8" = 1'-0"

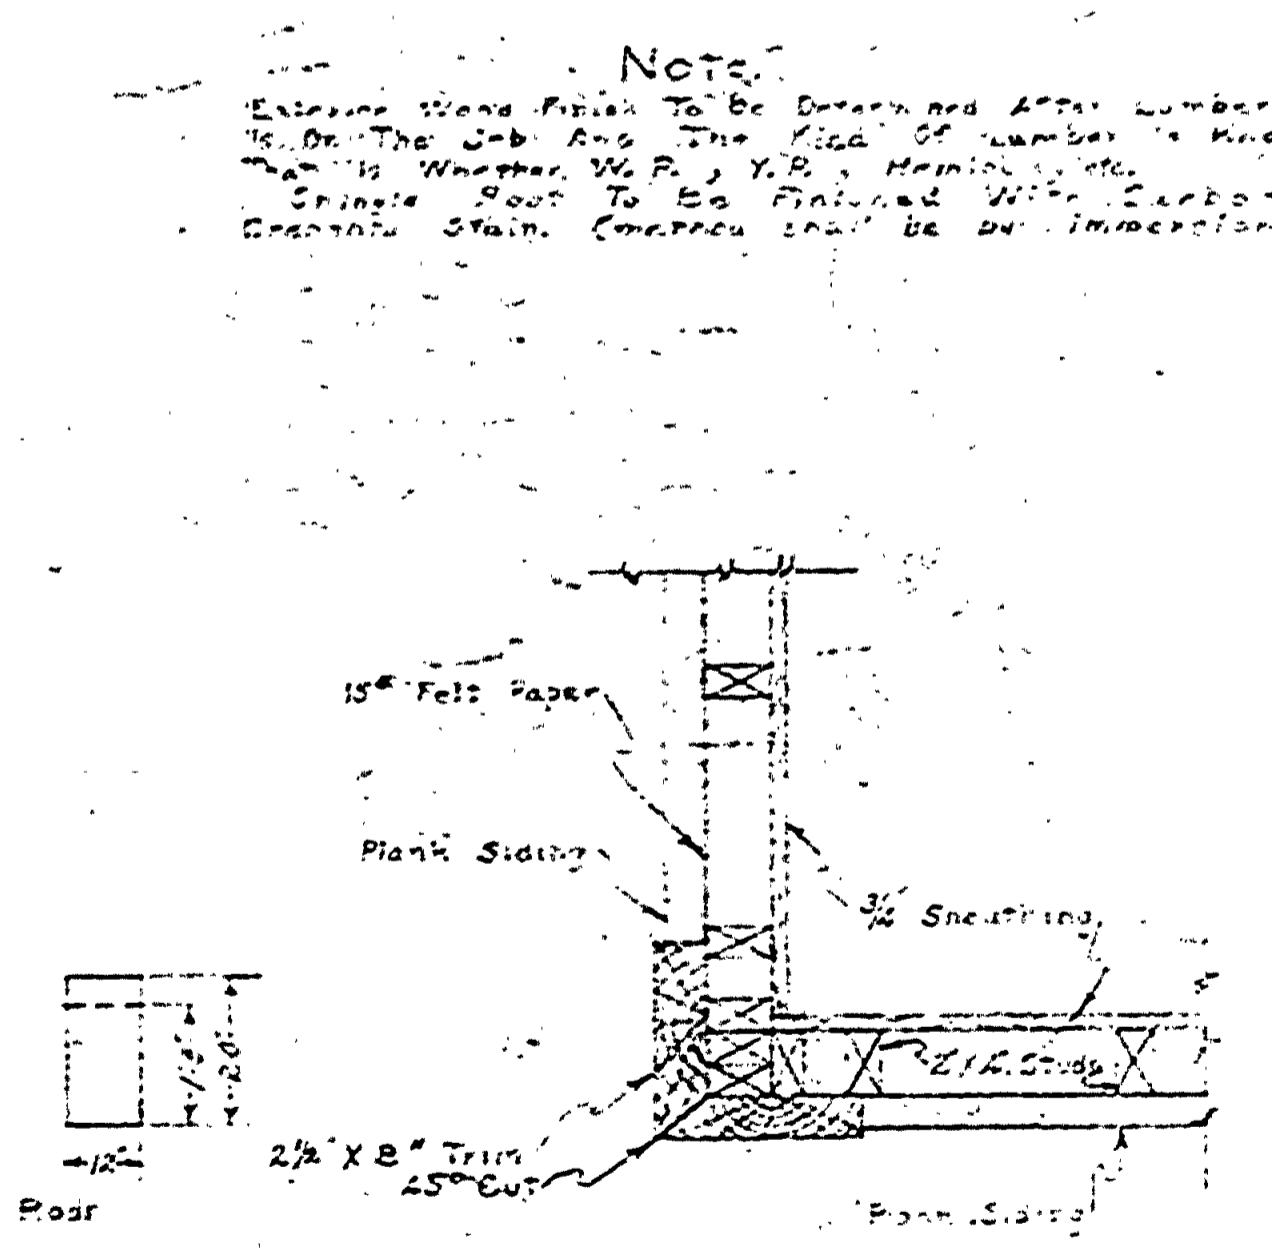

Section X-X

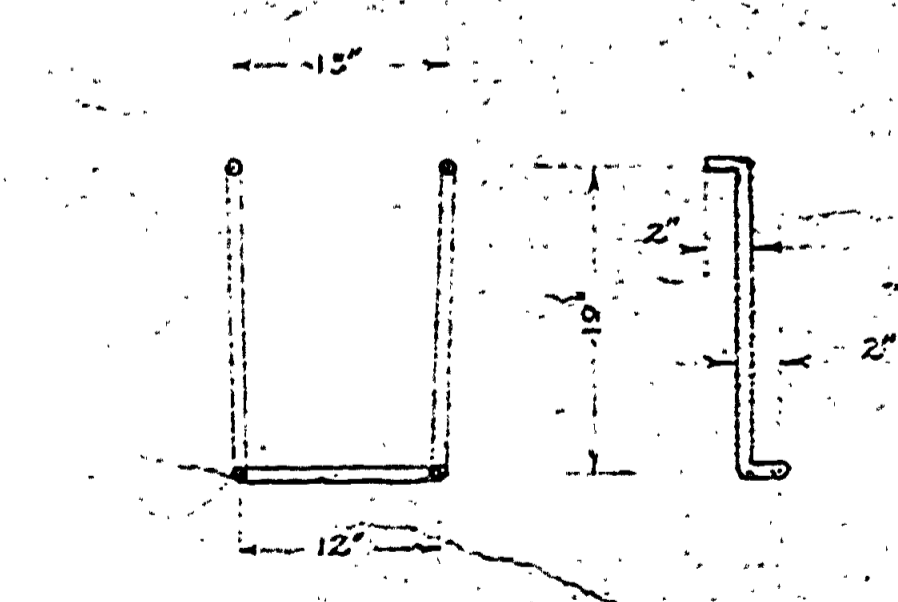

Step Detail
Scale: 1/2" = 1'-0"

MICHIGAN
DEPARTMENT OF CONSERVATION
PARKS AND RECREATION DIVISION

INTERLOCHEN STATE PARK
WATER PUMP HOUSE & PIPING
SCALE AS SHOWN

SHEET NO.	PLAN NO.
1	