

PLAN
SCALE 1" = 20'




ELEVATION
SCALE 1" = 20'

NOTE:
THIS PLAN IS NECESSARILY SCHEMATIC DUE TO LACK OF TOPOGRAPHY MAPPING AND OTHER DATA. THE DESIGN INTENTMENT IS TO ALLOW FOR ON-SITE DECISIONS BY THE PROJECT ENGINEER.

REVIEWED BY:
[Signature] 5-7-70
IN CHARGE - INTERPRETIVE SERVICES - DATE

REVIEWED BY:
Robert Helms 5-8-70
ACTING IN CHARGE - PARK DESIGN - DATE

APPROVED BY:
Robert O'Grady 5-11-70
CHIEF - PARK DESIGN - DATE

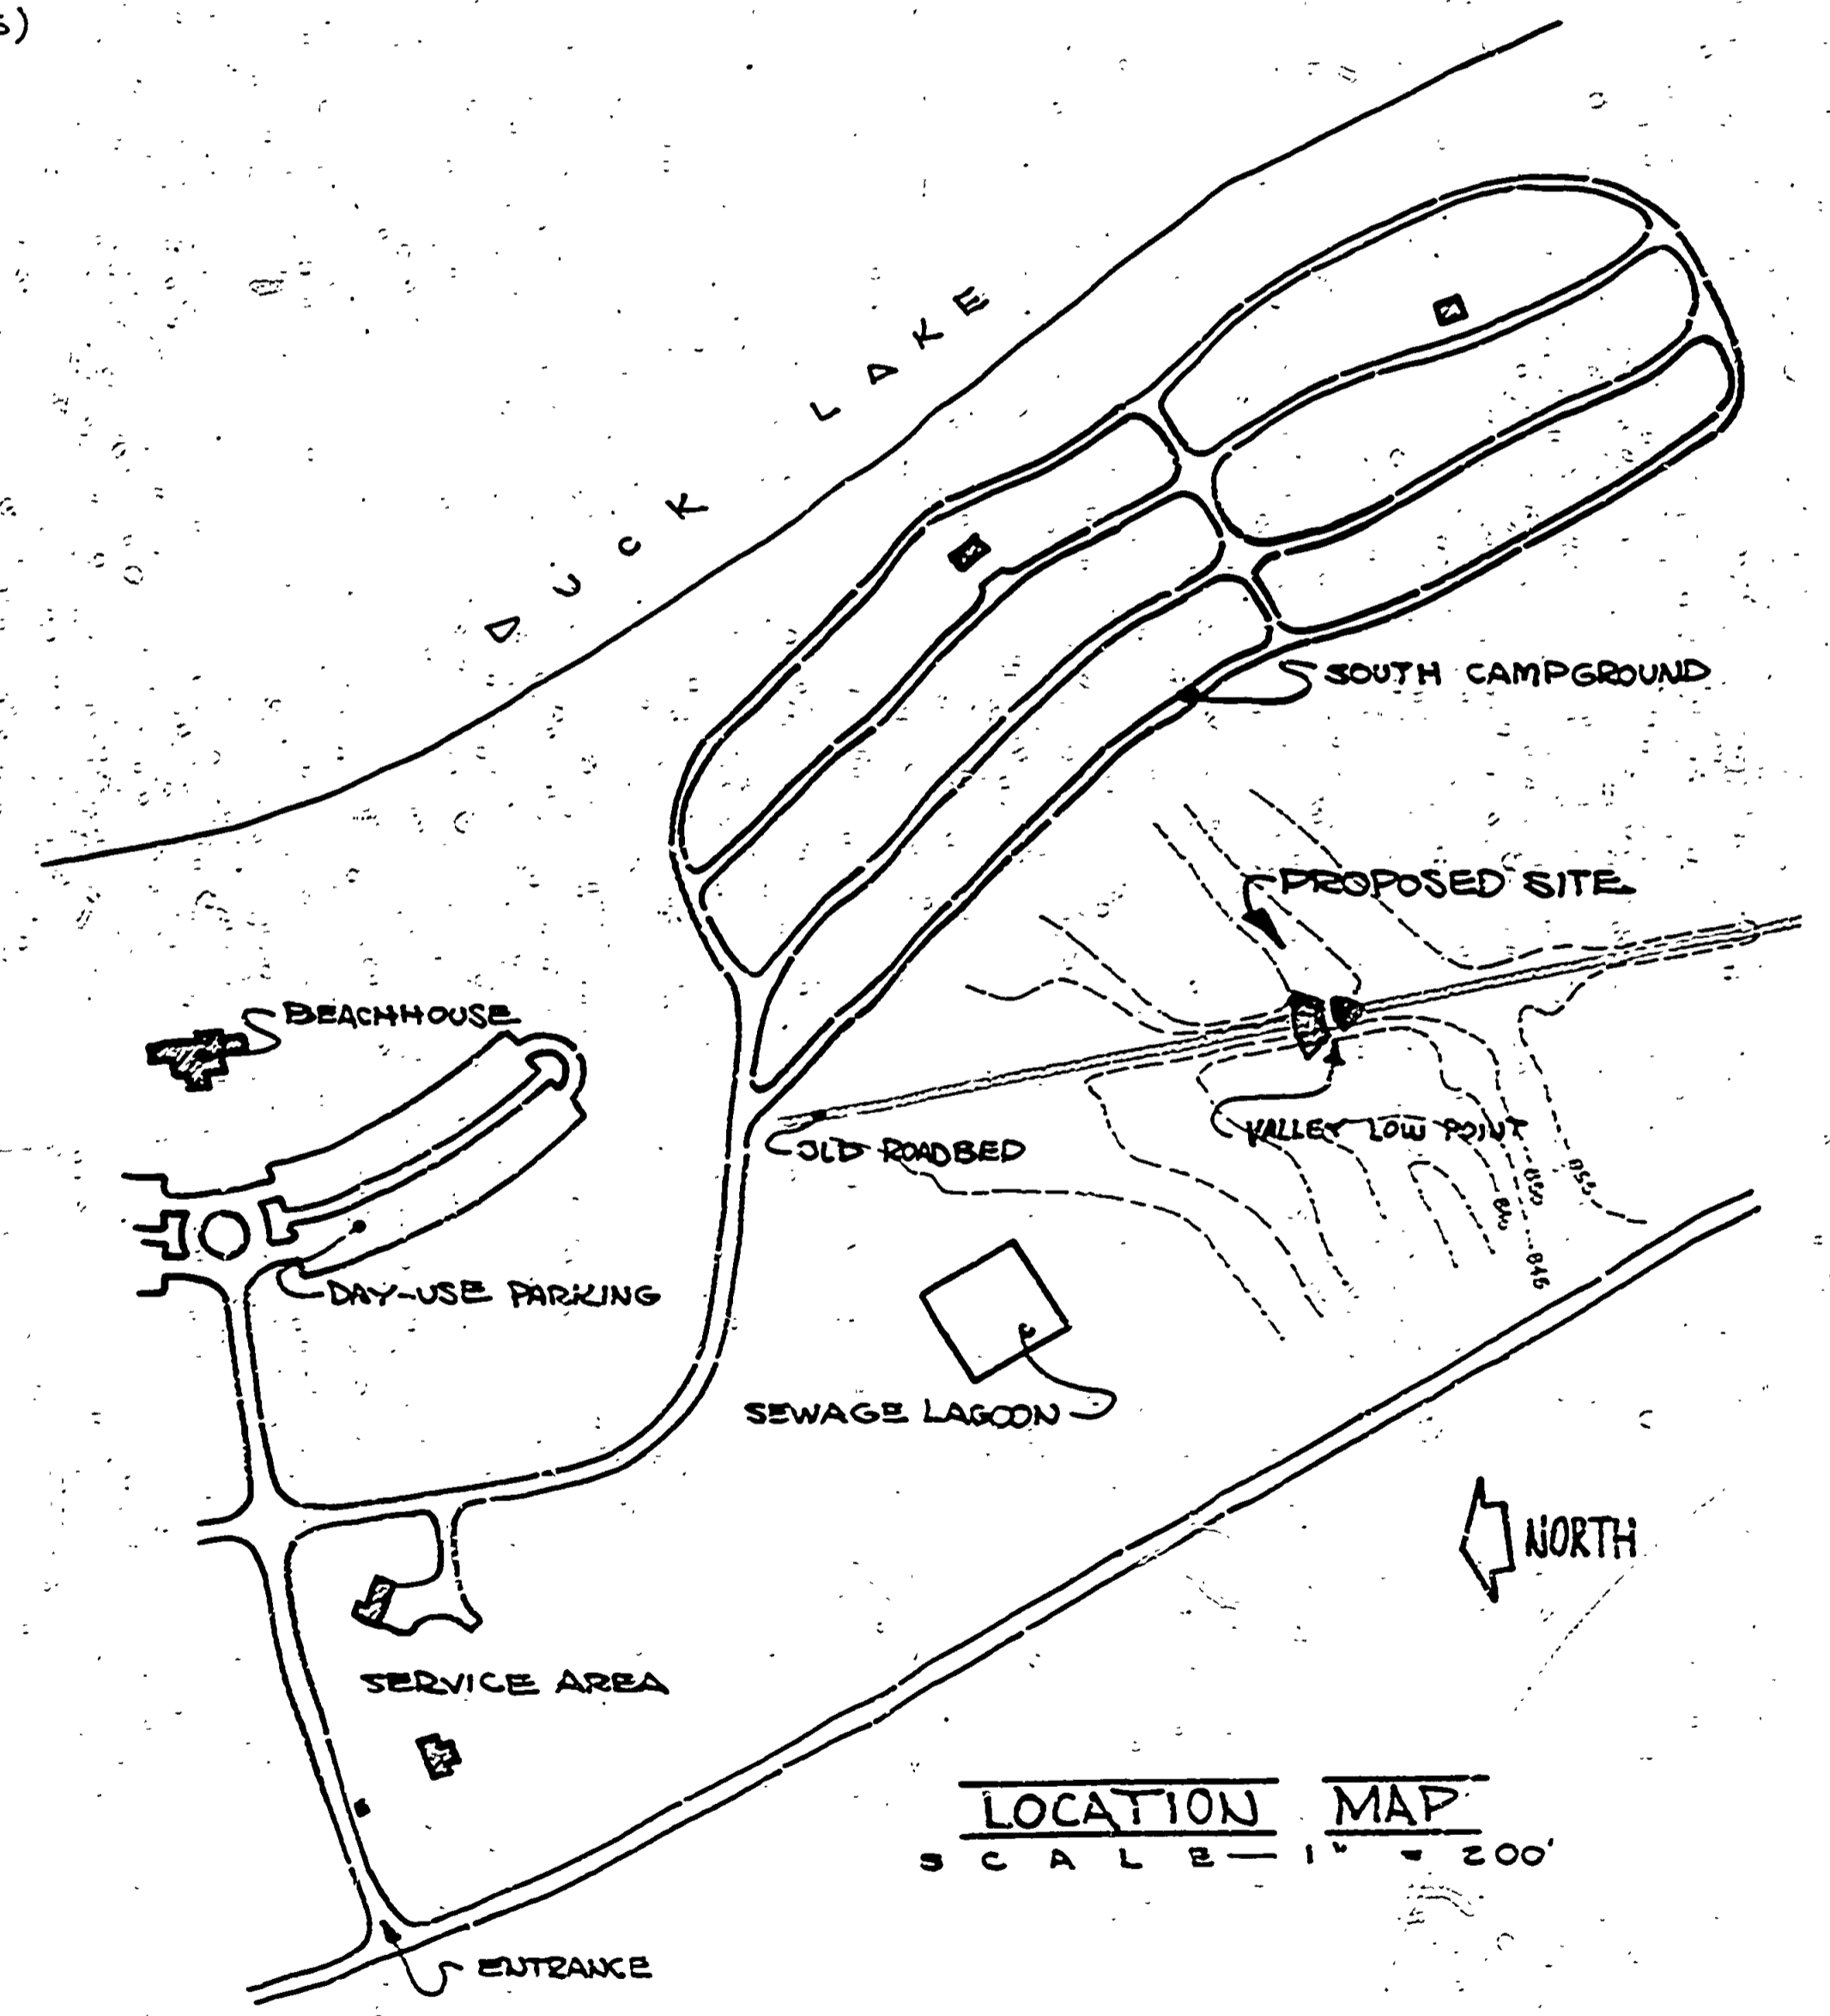

LOCATION MAP
SCALE 1" = 200'

SURVEYED BY	DRAWN BY	5/7/70	NO.	DATE	BY	REVISIONS	NO.	DATE	BY	REVISIONS	MICHIGAN DEPARTMENT OF NATURAL RESOURCES	INTERLOCHEN STATE PARK GRAND TRAVERSE CO.	AREA OR PARK	AMPHITHEATER SITE PLAN
DESIGNED BY	CHECKED BY	5/7/70	1.				3.						PROJECT	SHEET 1 OF 1 PLAN NO. L-109
	DATE	DATE	DATE				4.							