



WEST ELEVATION
Scale 1/4" = 1'-0"

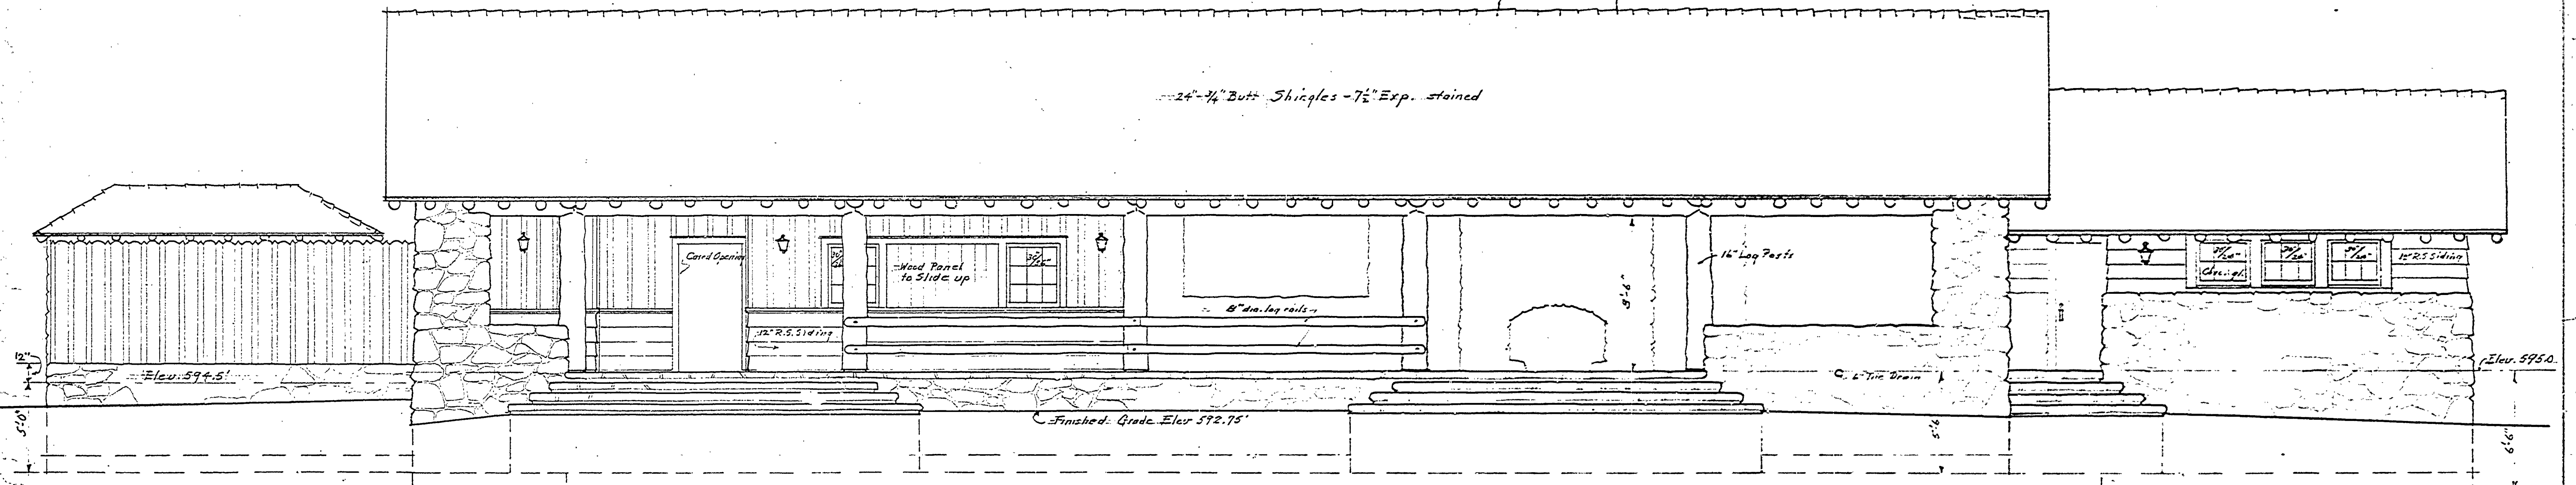

EAST ELEVATION
Scale 1/4" = 1'-0"

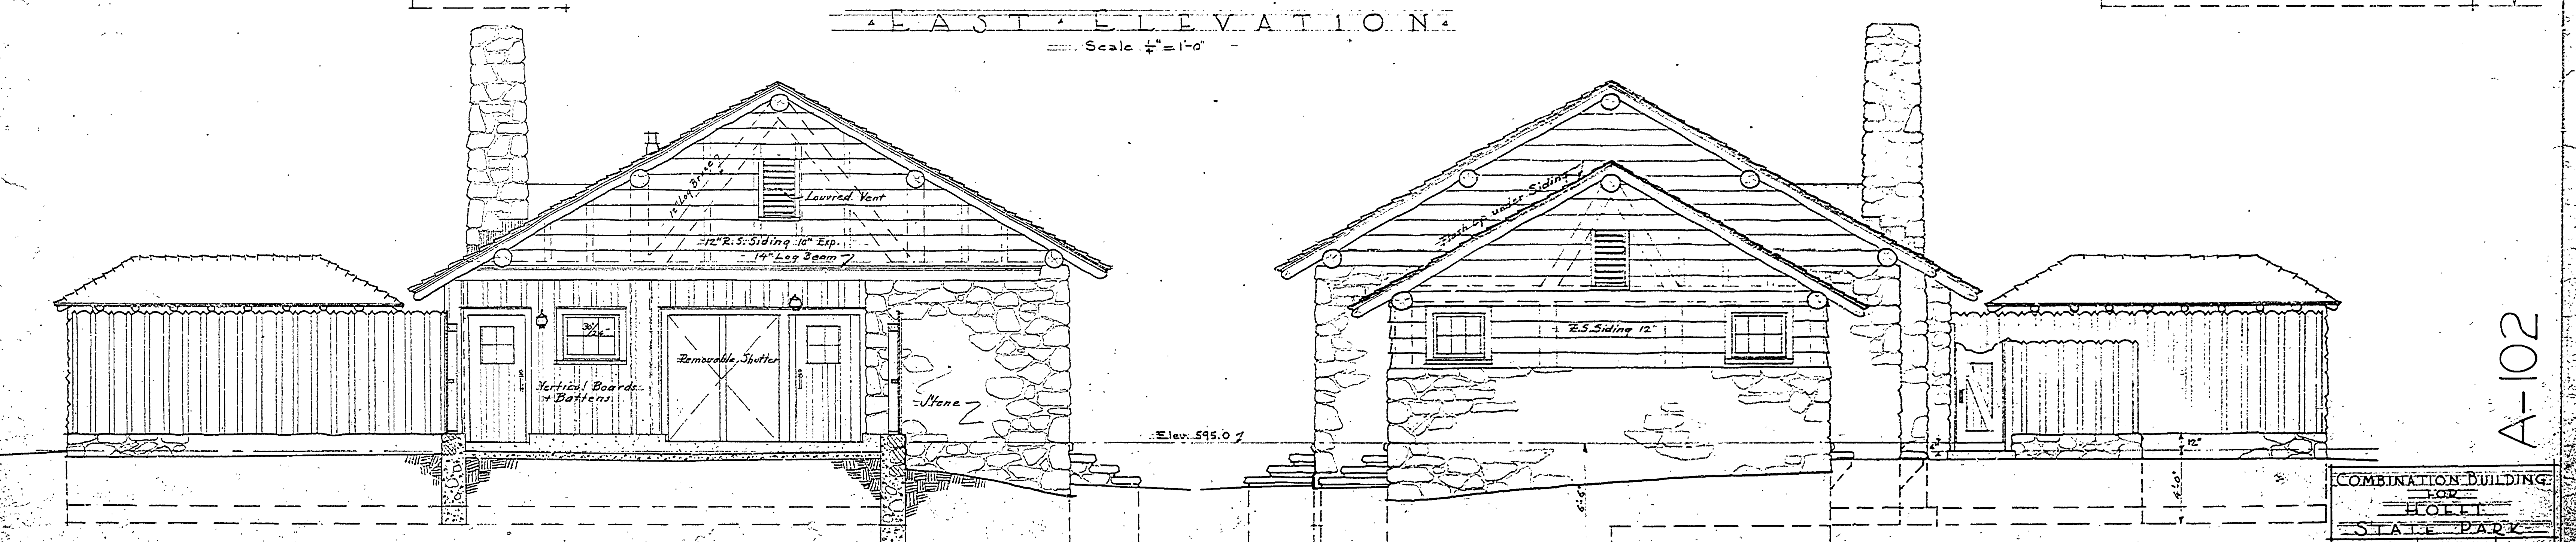

SOUTH ELEVATION
Scale 1/4" = 1'-0"

NORTH ELEVATION
Scale 1/4" = 1'-0"

COMBINATION BUILDING
FOR
HOTEL
STATE PARK

SYMBOL	NUMBER
	102
	4

Insurance No. 3
Drawn by R. B. H.

A-102