




SECTION ON LINE A-A
Scale 1/2" = 1'-0"

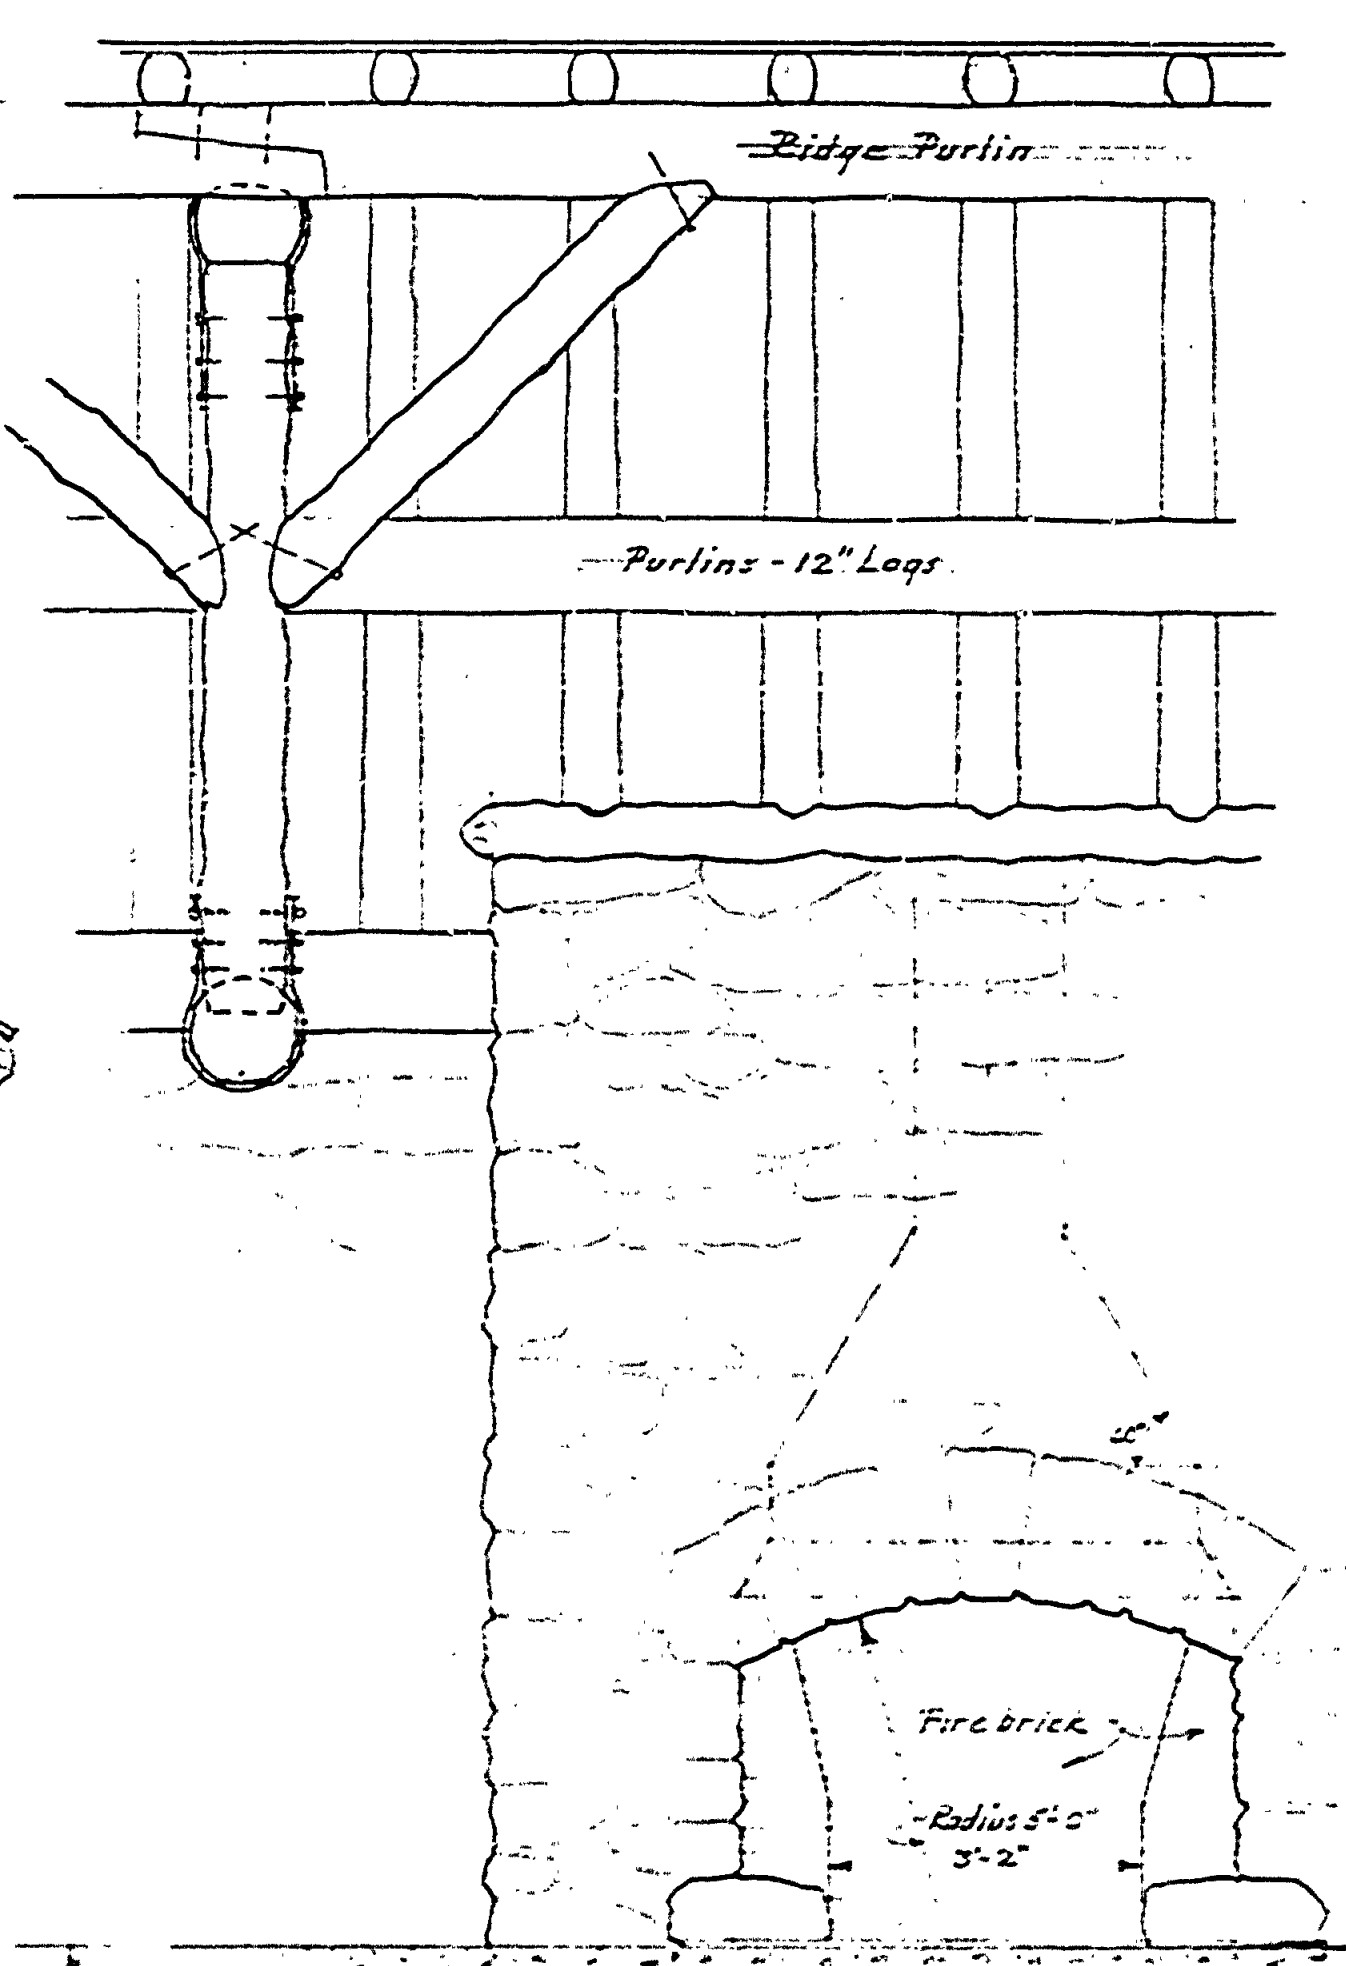


FIRE PLACE ELEV.

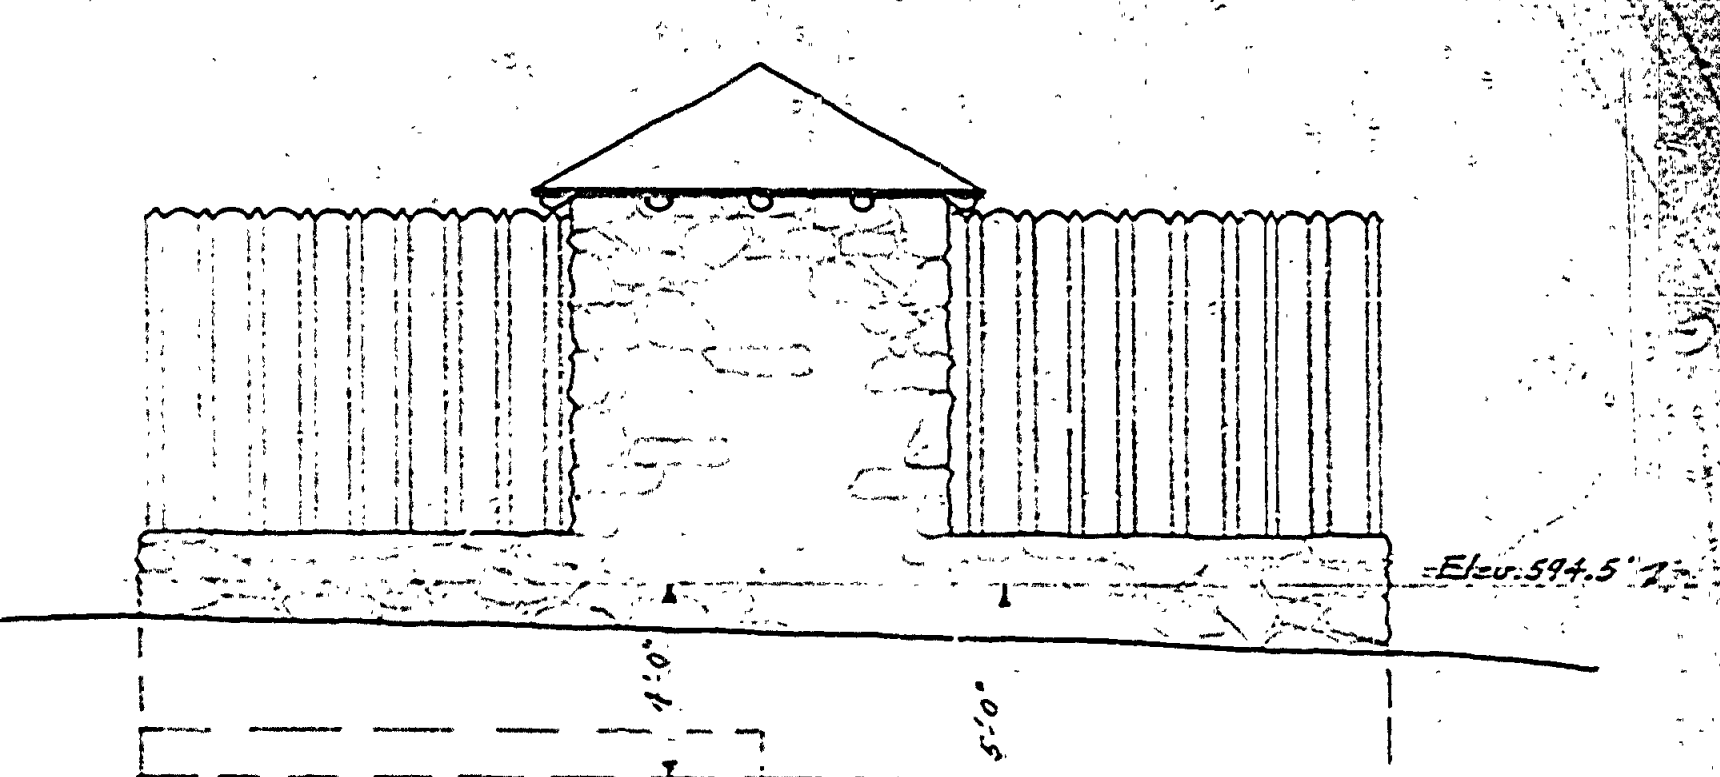


SOUTH ELEVATION OF WOMENS DRESSING COURT
West Elevation of Mens Dressing Court is similar, except that depth of Foundation Wall is 4'-0\"/>

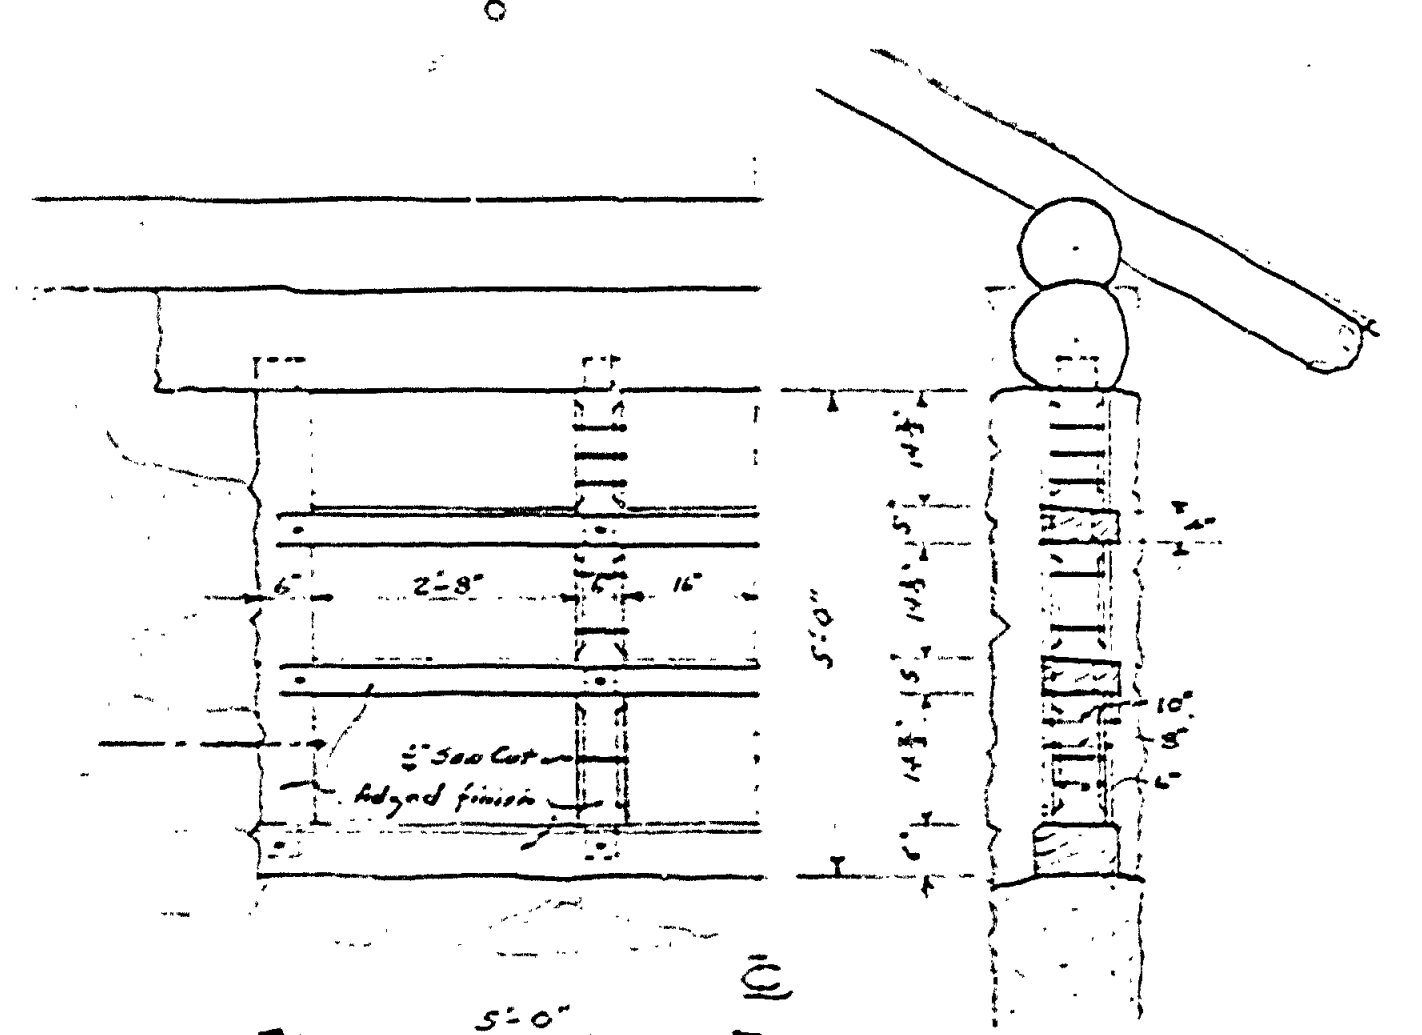


ELEVATION SECTION DETAIL OF GRILLE
Scale 1/2" = 1'-0"

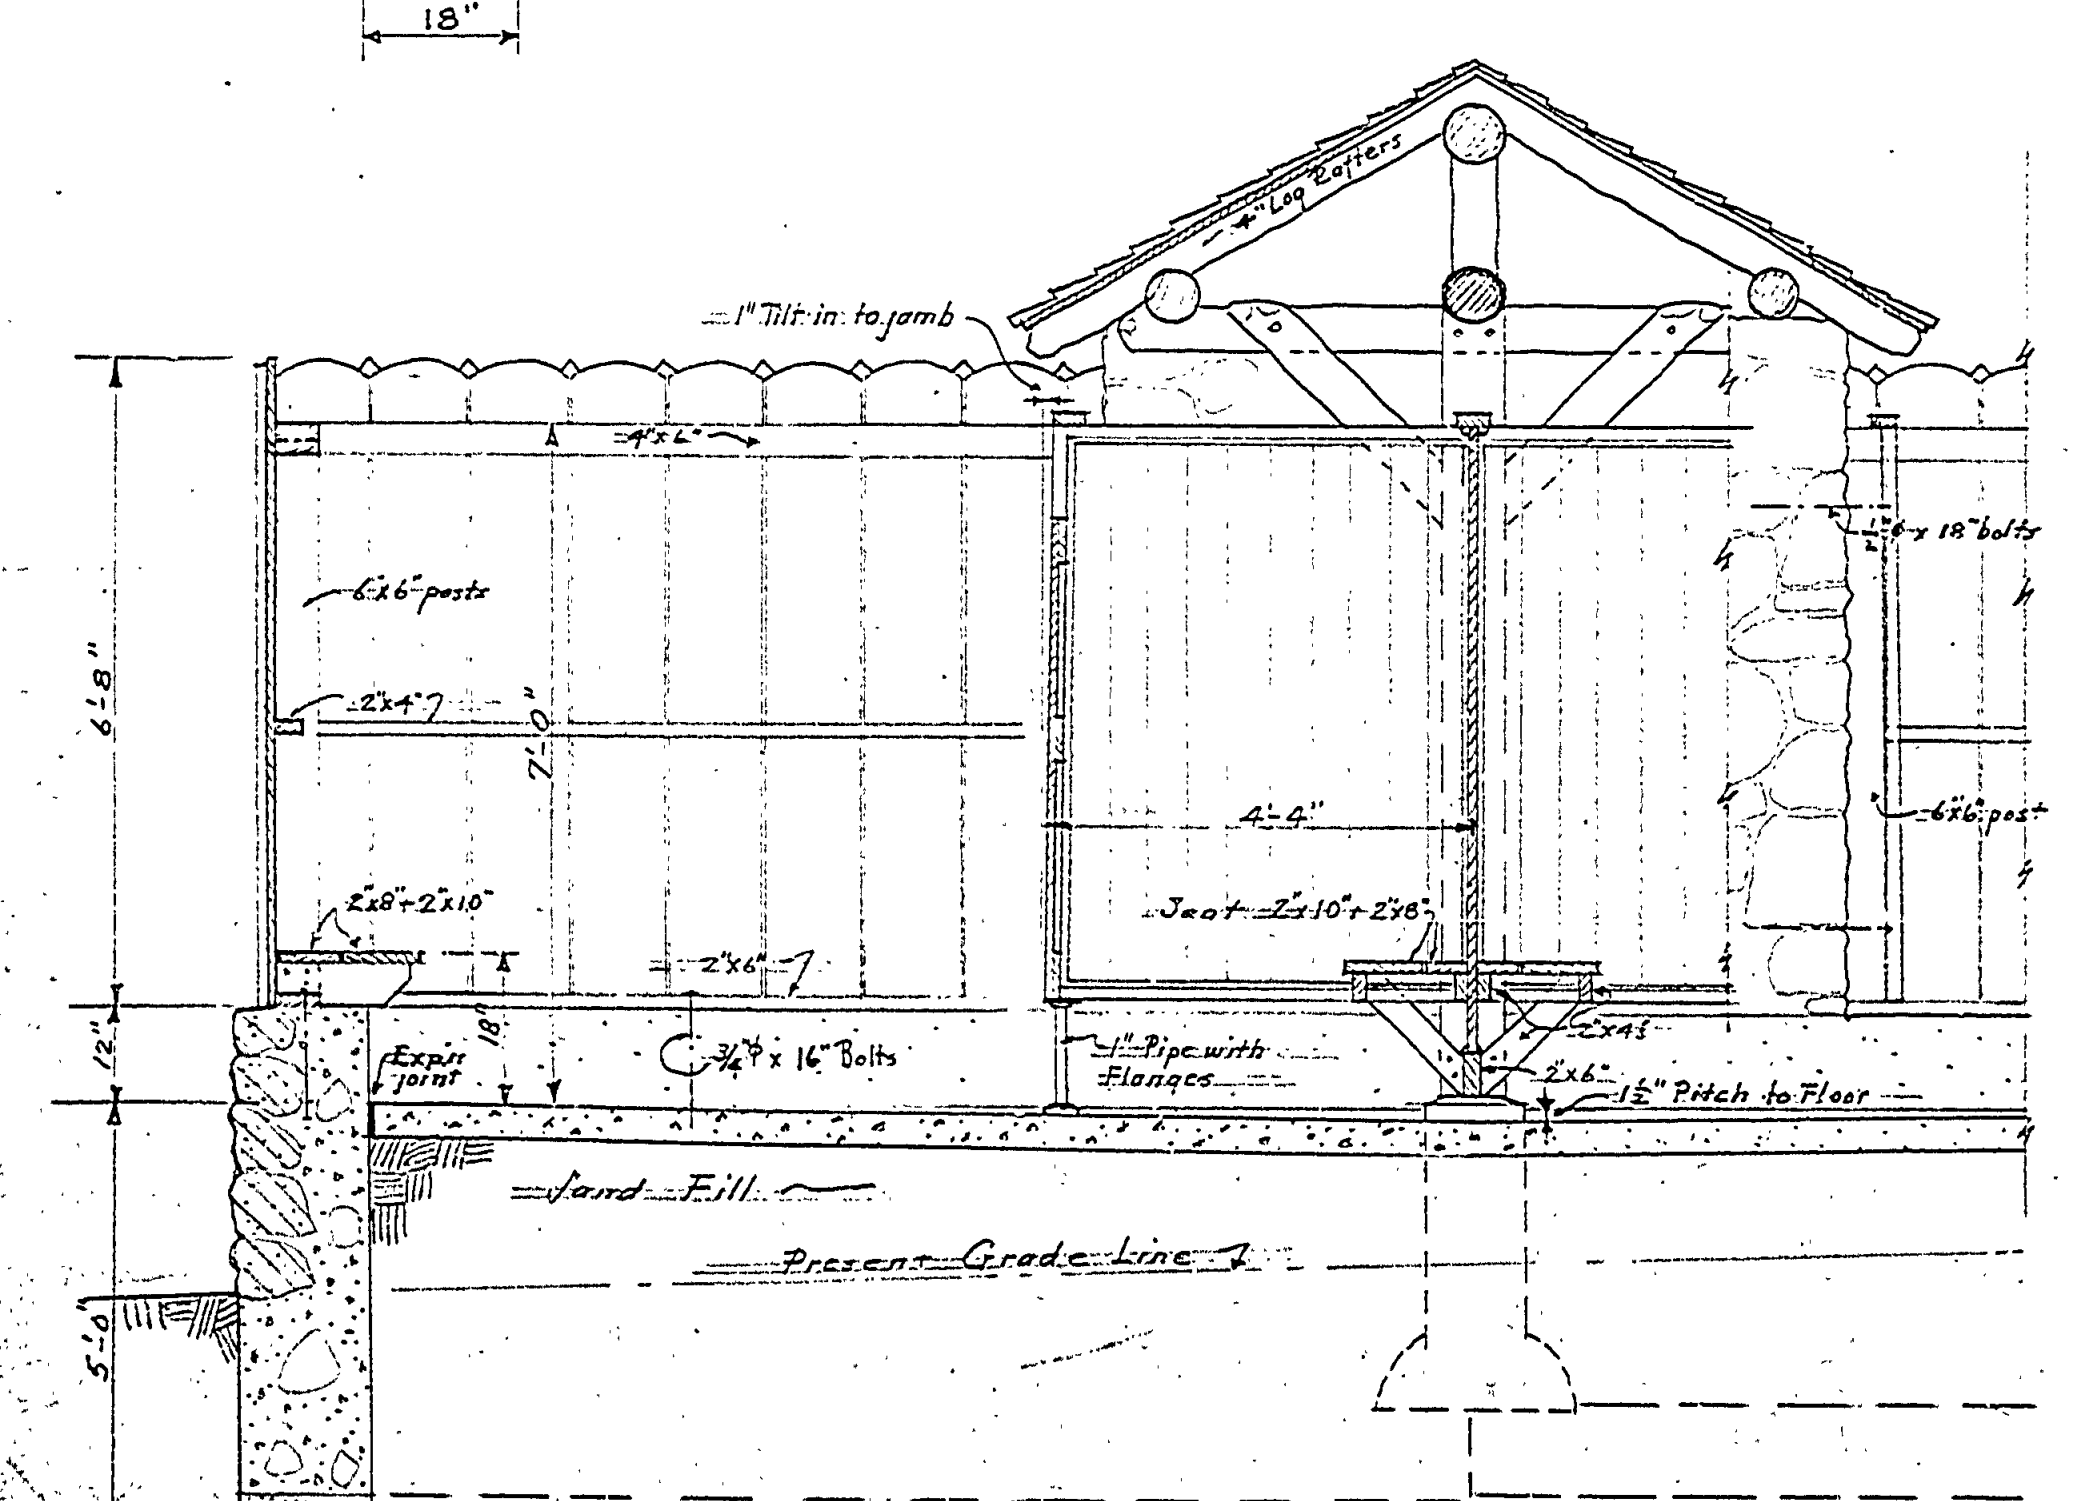


SECTION ON LINE D-D

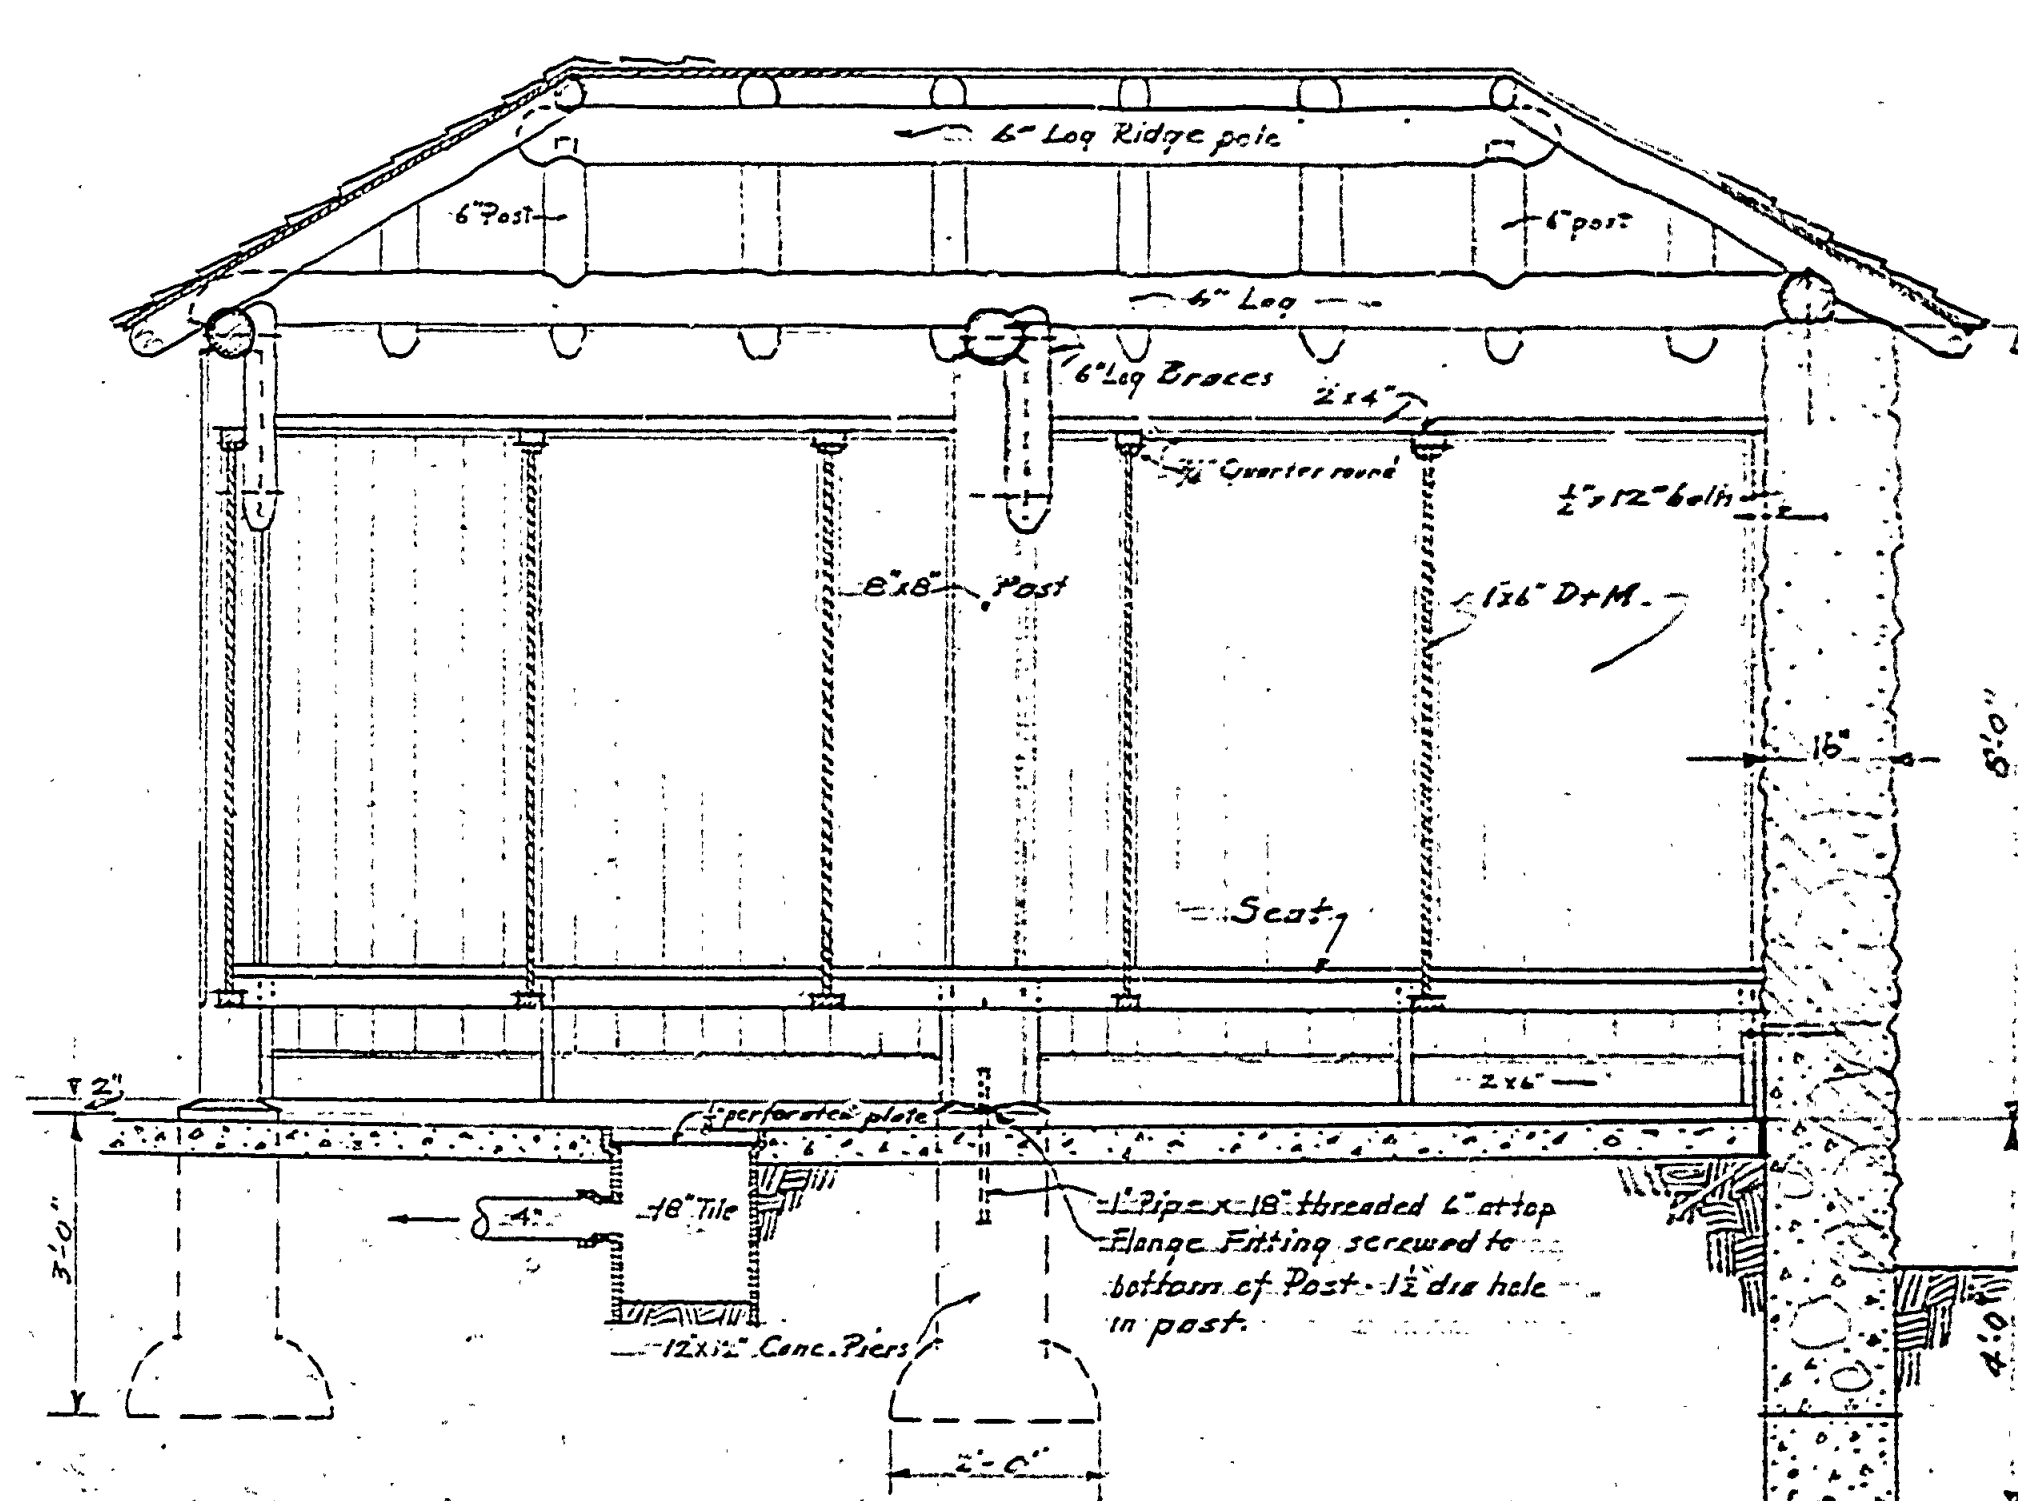


SECTION ON LINE E-E

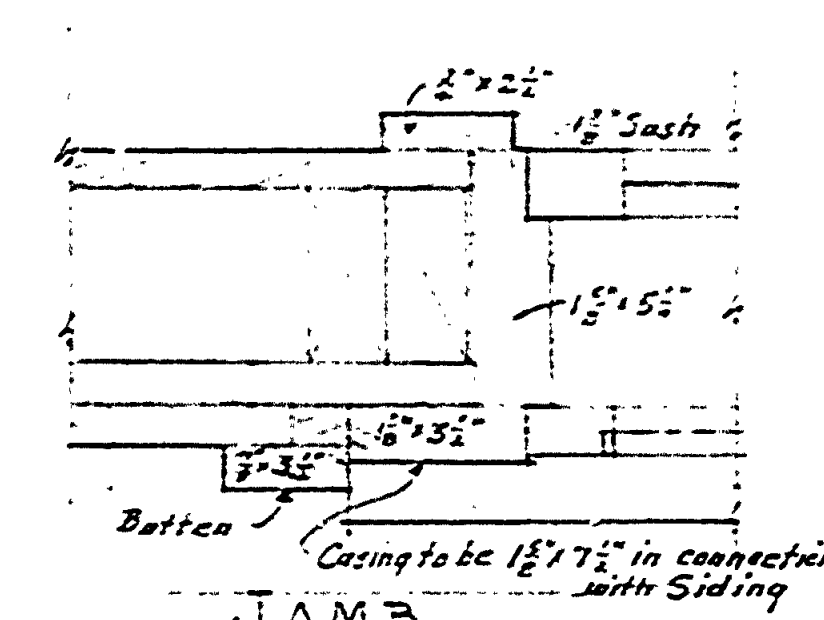


JAMB

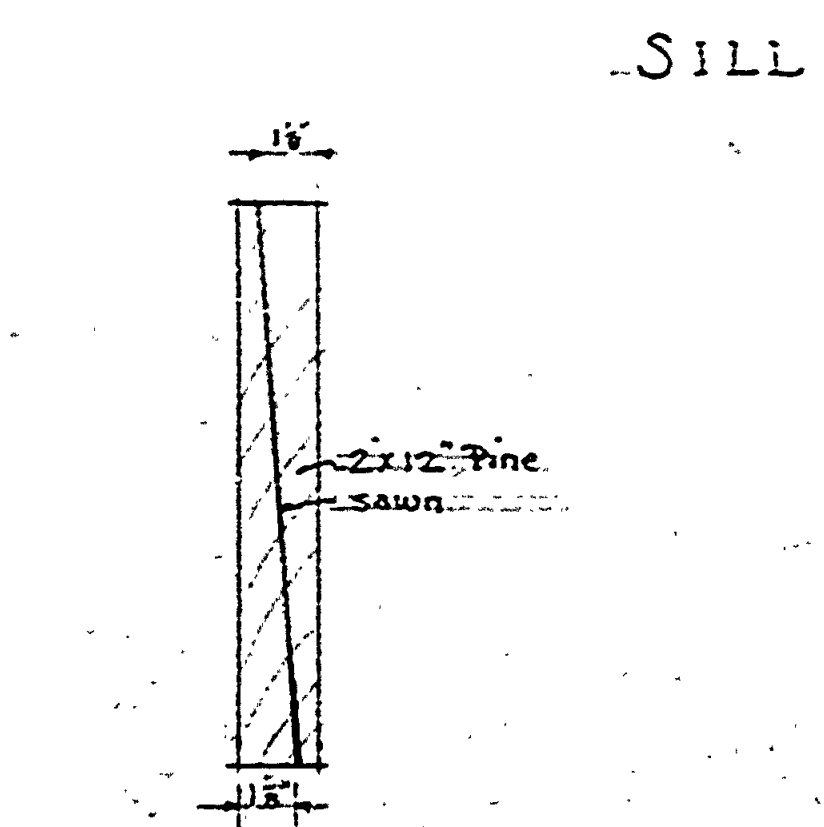

SILL

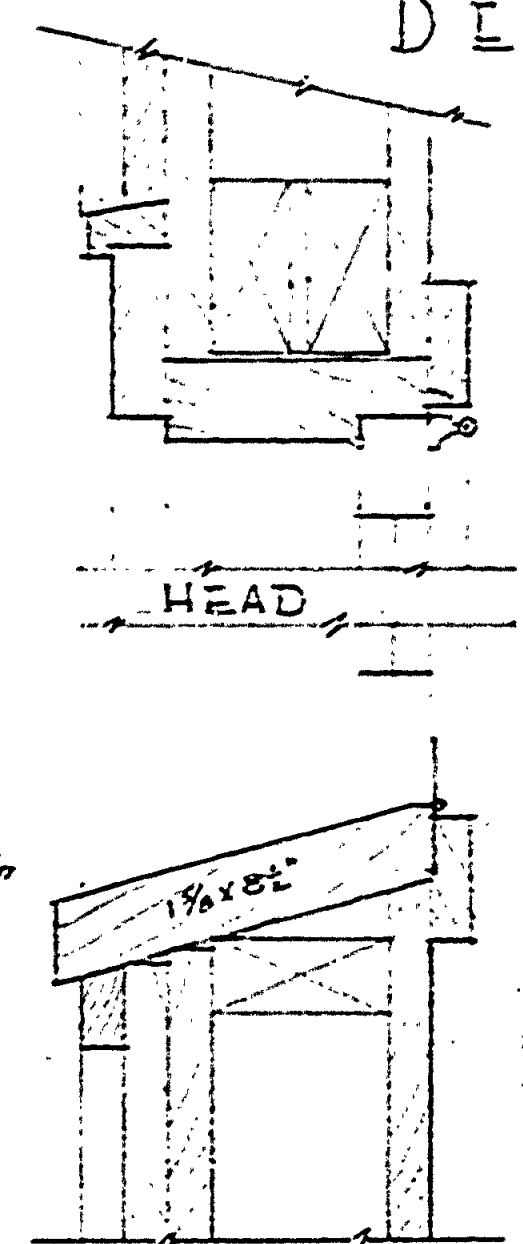

HEAD

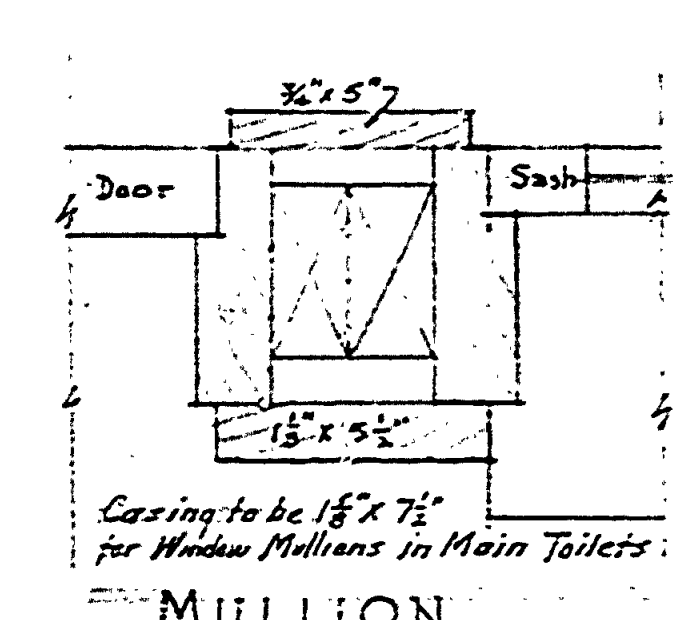

MULLION

WINDOW DETAILS in Vert. Boards & Batten Wall
Scale 3/8" = 1'-0"

SIDING DETAIL
Scale 3/8" = 1'-0"

INSURANCE No. 3

A-102

COMBINATION BUILDING	
FOR	
HOTEL	
STATE PARK	
SYMBOL NUMBER	5
JOB	5
Designed by R.B.H.	