




END ELEV. SCALE: 1/8"=1'-0"

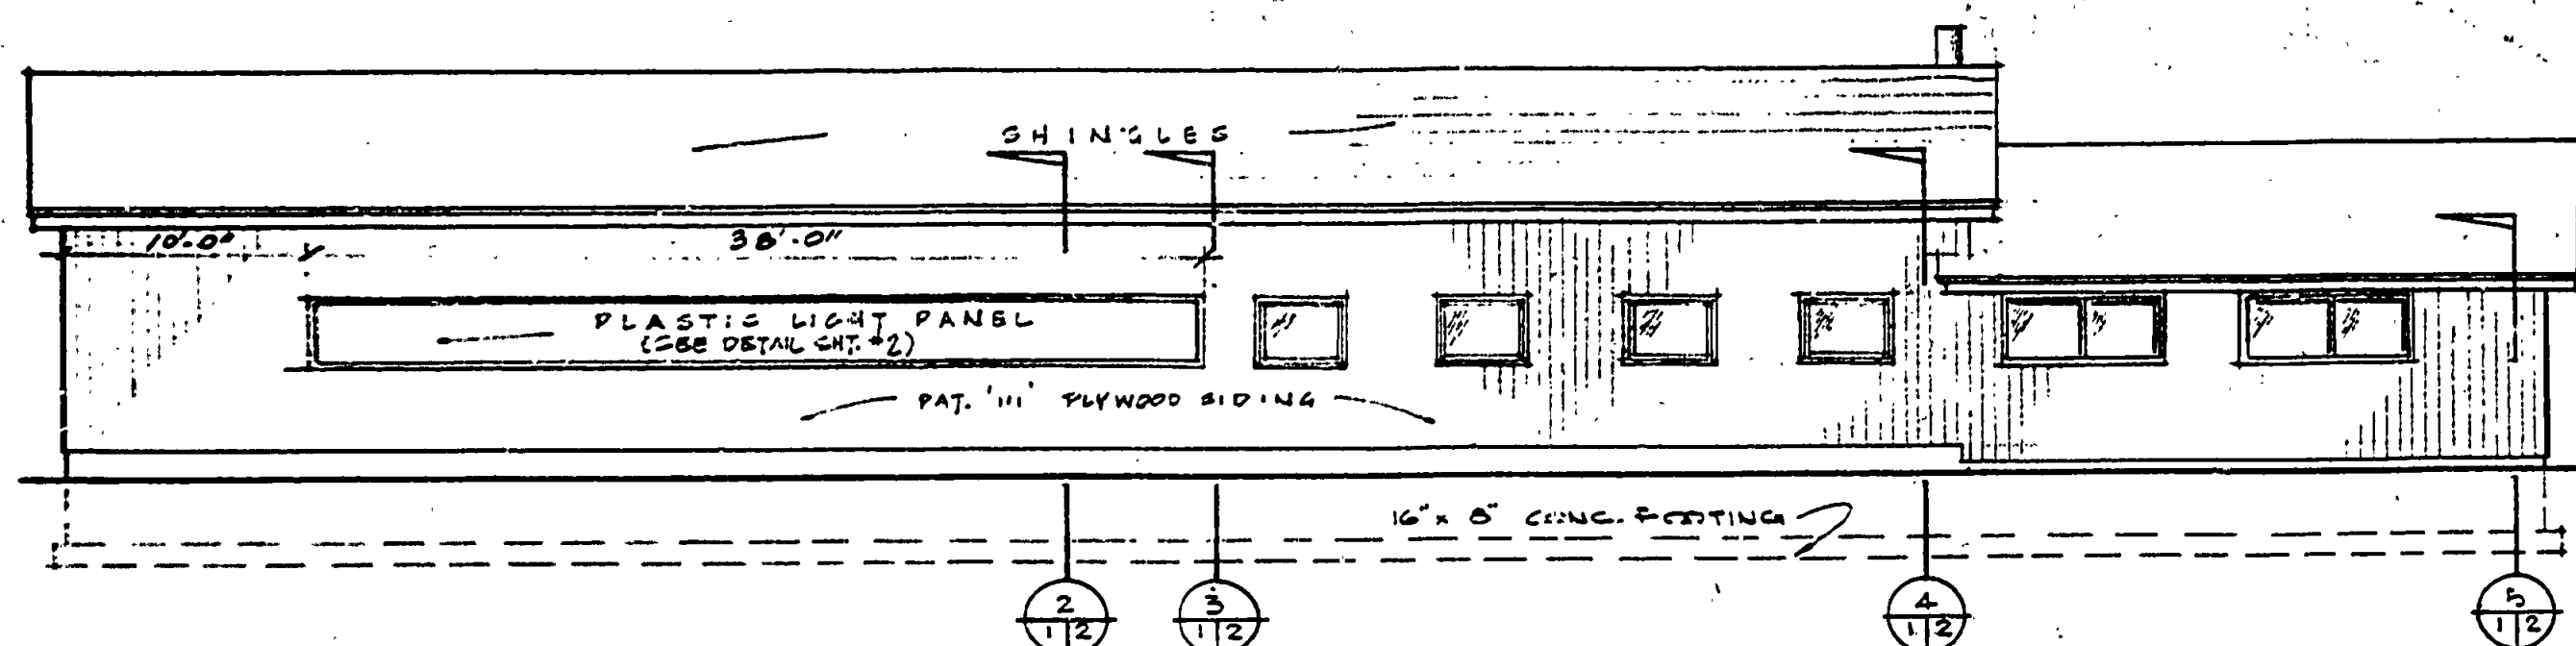


REAR ELEVATION SCALE: 1/8"=1'-0"

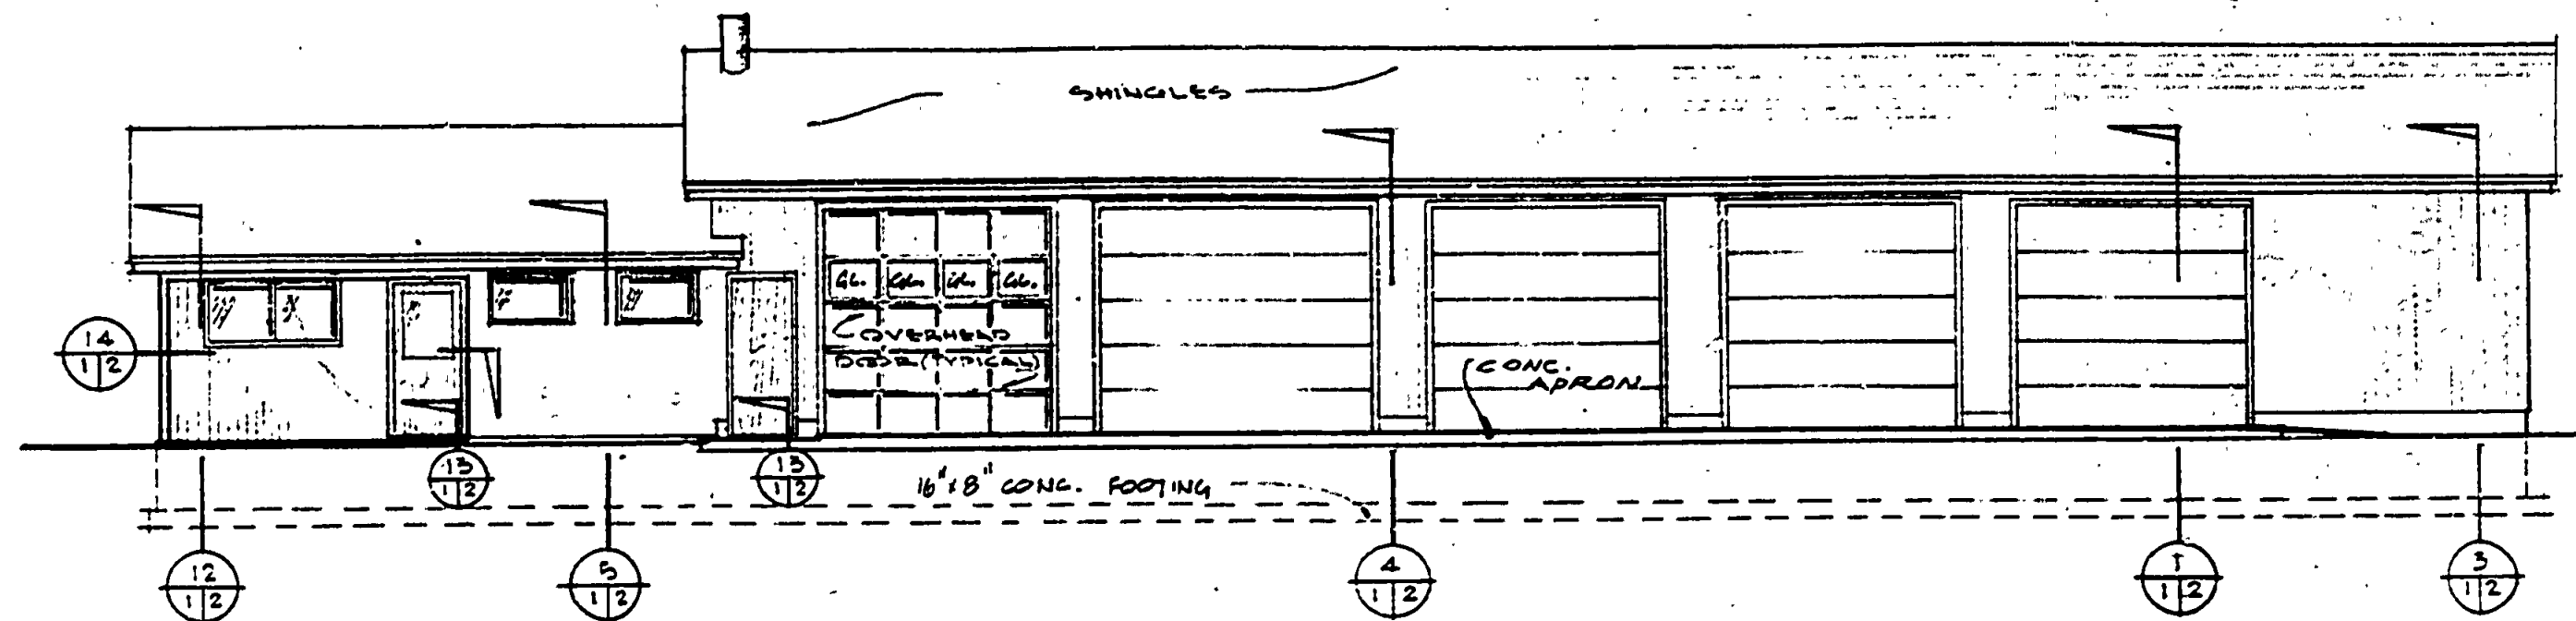


FRONT ELEVATION SCALE: 1/8"=1'-0"

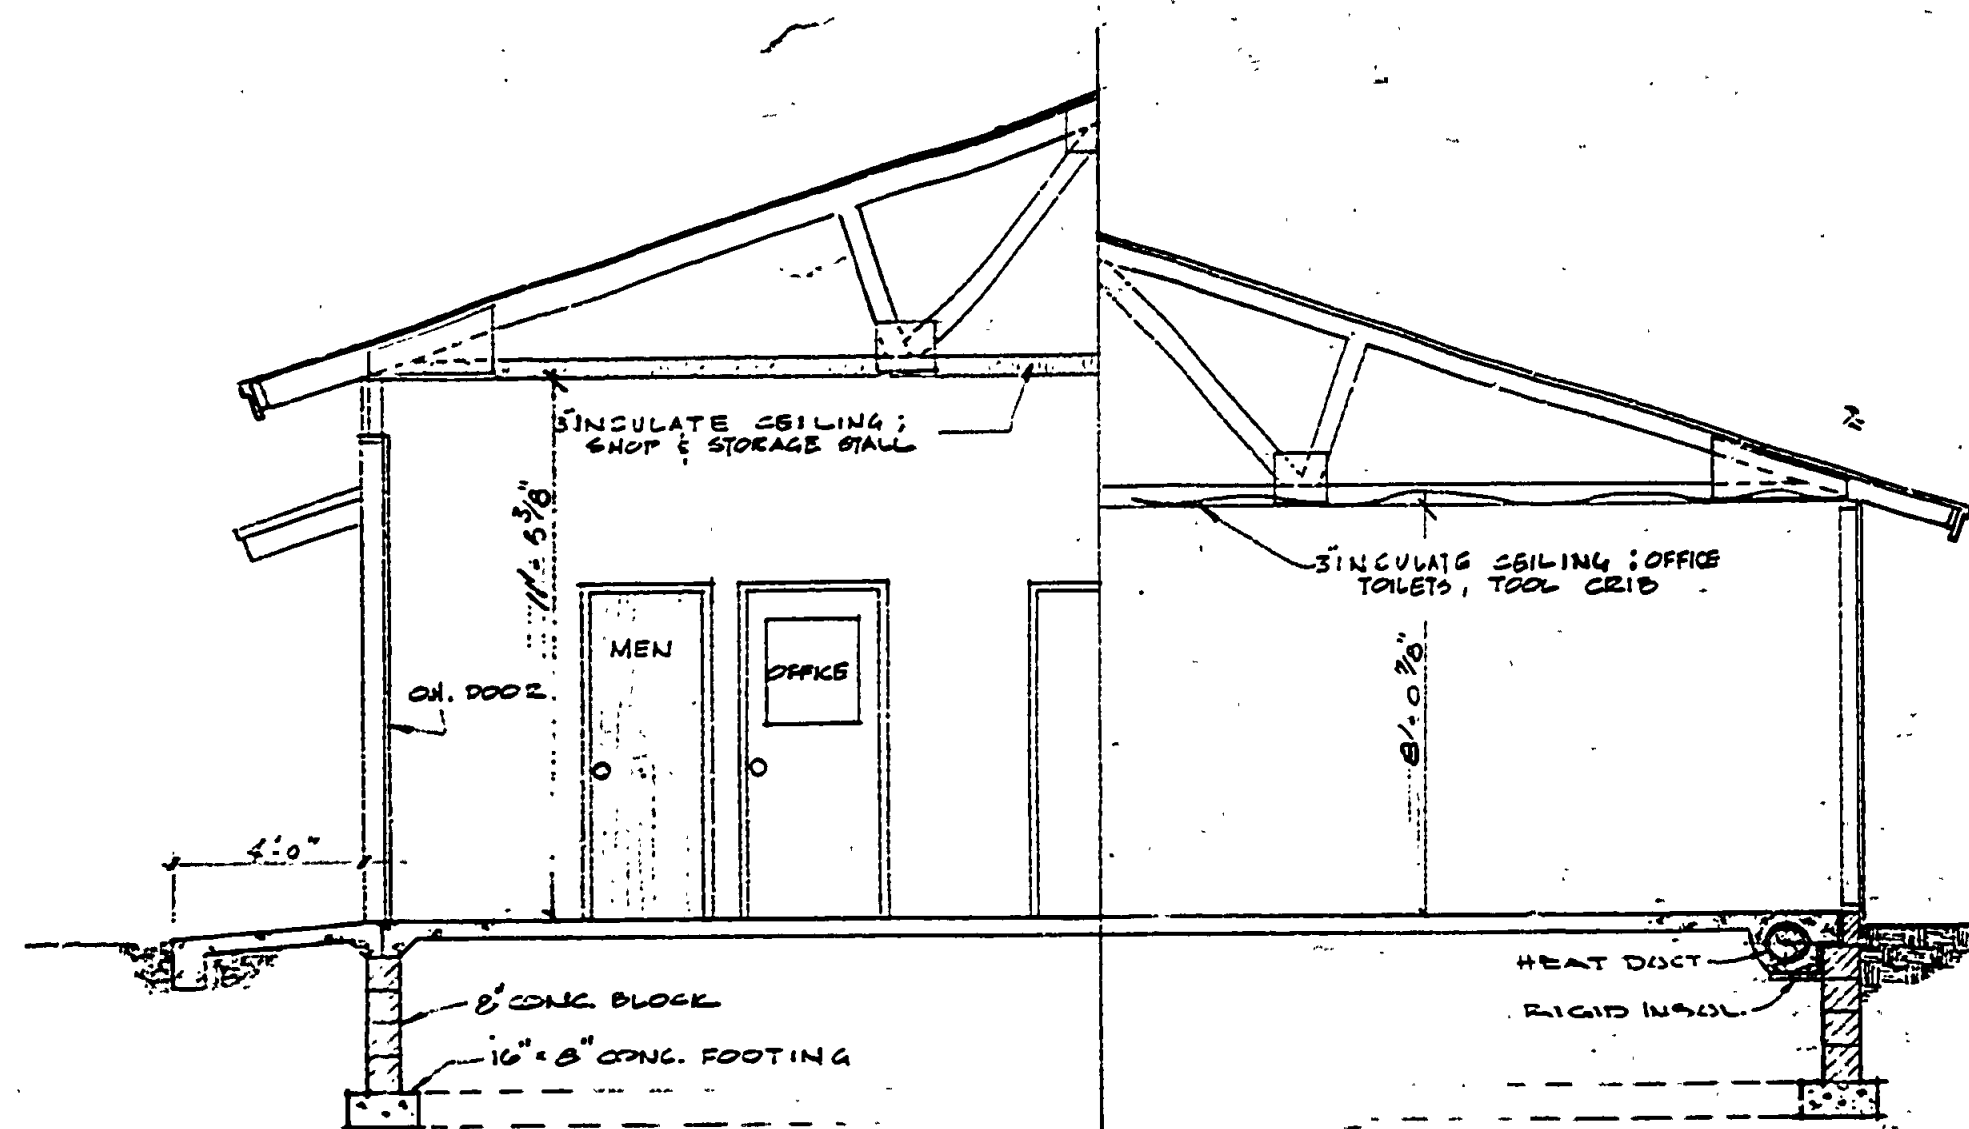

SECTION AA SCALE: 1/4"=1'-0"

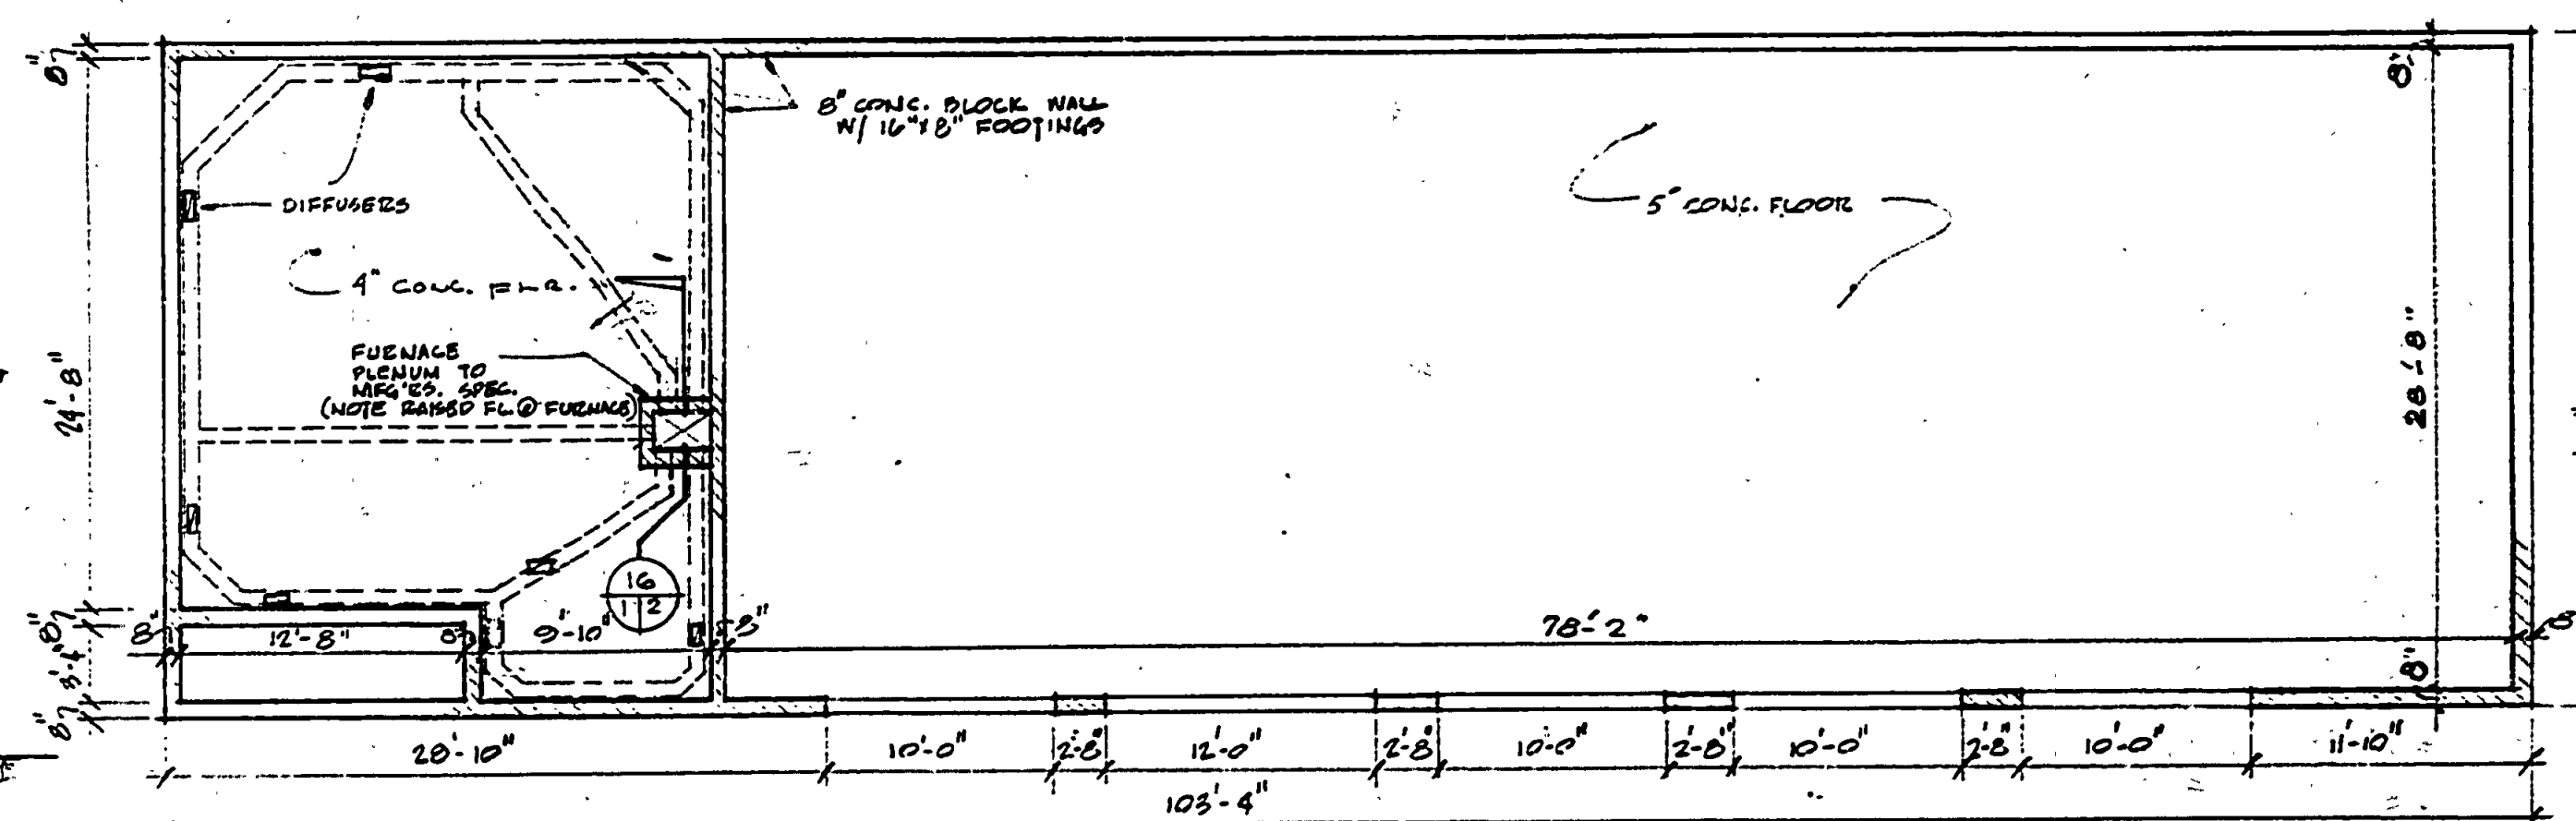


FOUNDATION PLAN SCALE: 1/8"=1'-0"

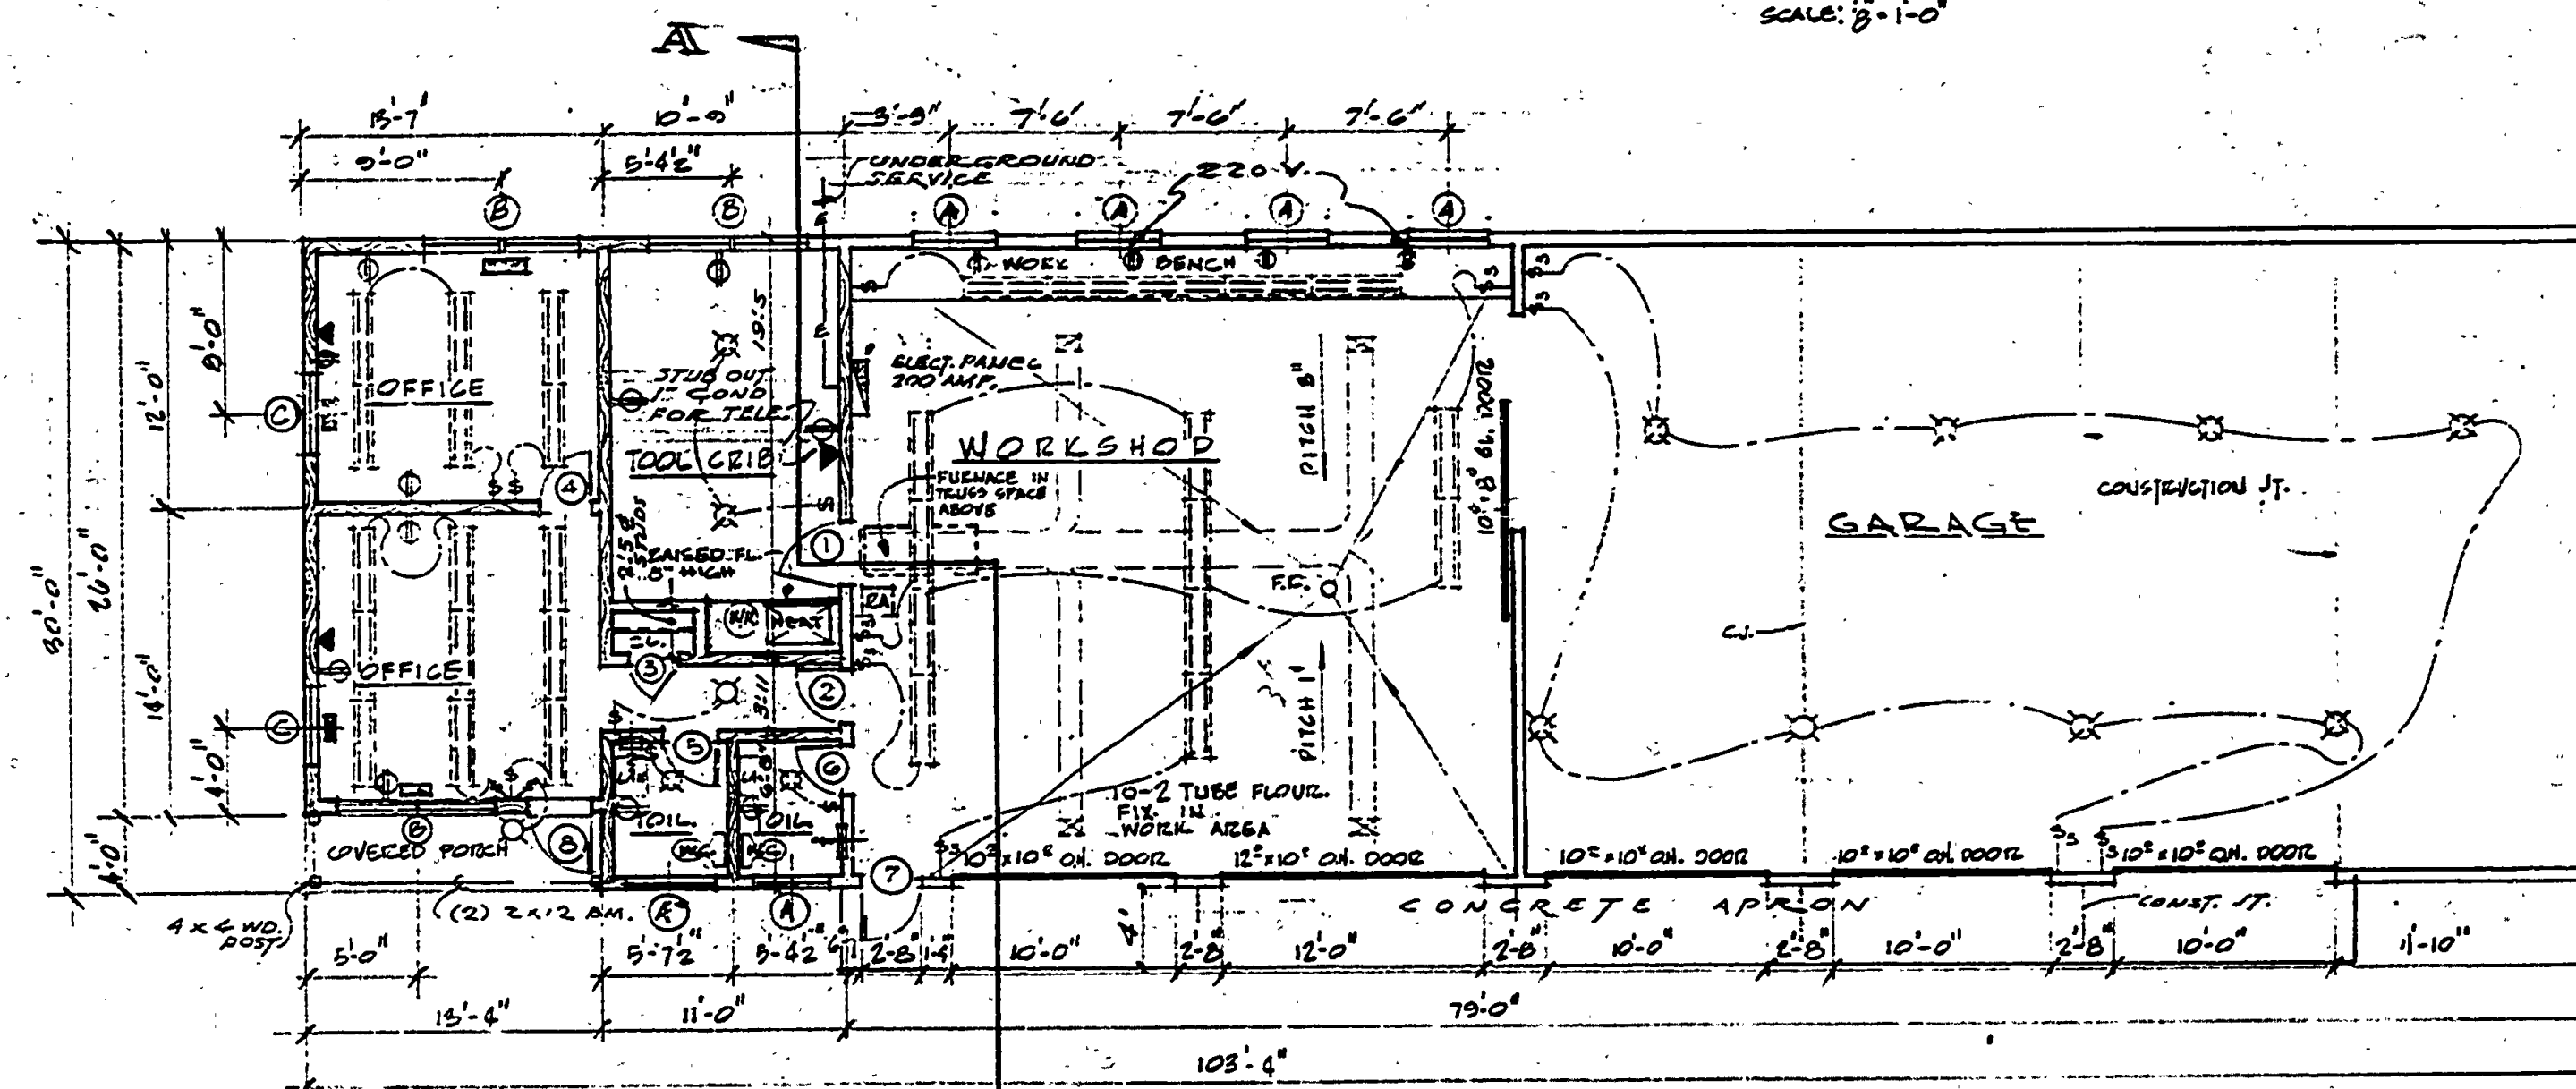

FLOOR PLAN SCALE: 1/8"=1'-0"

DOOR SCHEDULE				
NO.	TYPE	SIZE	MATERIAL	REMARKS
1	A	5'-0"	WD.	
2	C	3'-0"	WD.	
3	B	2'-0"	WD.	
4	D	3'-0"	WD.	
5	B	3'-0"	WD.	
6	B	3'-0"	WD.	
7	A	2'-0"	WD.	SITE/IOE
8	C	5'-0"	WD.	SITE/IOE

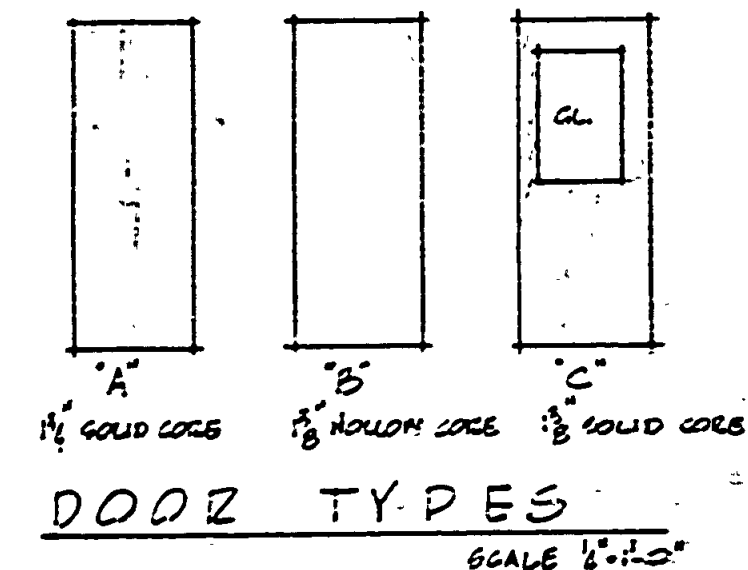

WINDOW SCHEDULE			
MARK.	UNIT NO.	SIZE	REMARKS
A	151811	2'-0" x 2'-0"	UNDERGROUND SERVICE
B	152211	7'-0" x 2'-0"	
C	42211	4'-0" x 2'-0"	

ROOM NAME	FINISH SCHEDULE							REMARKS
	FLOOR	WALLS	BASE	CEILING	DOOR	TRIM	ROOF	
TOOL CRIB								
HALL								
OFFICE								
TOILET								
WORKSHOP								
GARAGE								
CLOSET								

SURVEYED BY	DRAWN BY RR, DD, [initials]	4-68	NO.	DATE	5.	REVISIONS	NO.	DATE	BY	REVISIONS
DESIGNED BY	CHECKED BY H.G.H.		1.				3.			
			2.				4.			

MICHIGAN DEPARTMENT OF CONSERVATION  
FIELD OFFICE, GARAGE & WORKSHOP

SHEET NO. OF FOR PROJECT NO. 1011  
SHEET 2 OF 3 PLAN NO. A-106

BY: DATE

RECOMMENDED FOR APPROVAL: ENGINEER OR ARCHITECT DATE

RECOMMENDED FOR APPROVAL: IN CHARGE OF DESIGN DATE

SECTION APPROVAL

BY: SECTION CHIEF DATE

ENGINEERING SECTION

APPROVED: CHIEF ENGINEER DATE

PLANS, ELEVATIONS & SCHEDULES

HOOFT STATE PARK