




DESIGNED BY	DATE	REVIEWED	DATE	APPROVED	DATE	NO.	DATE	BY
DRAWN BY	8-17-61	ARCHITECTURAL	8-8-61	<i>[Signature]</i>	1	1		
CHECKED BY	8-17-61	LANDSCAPE	8-17-61	<i>[Signature]</i>	2	2		
					3	3		
					4	4		
					5	5		
					6	6		

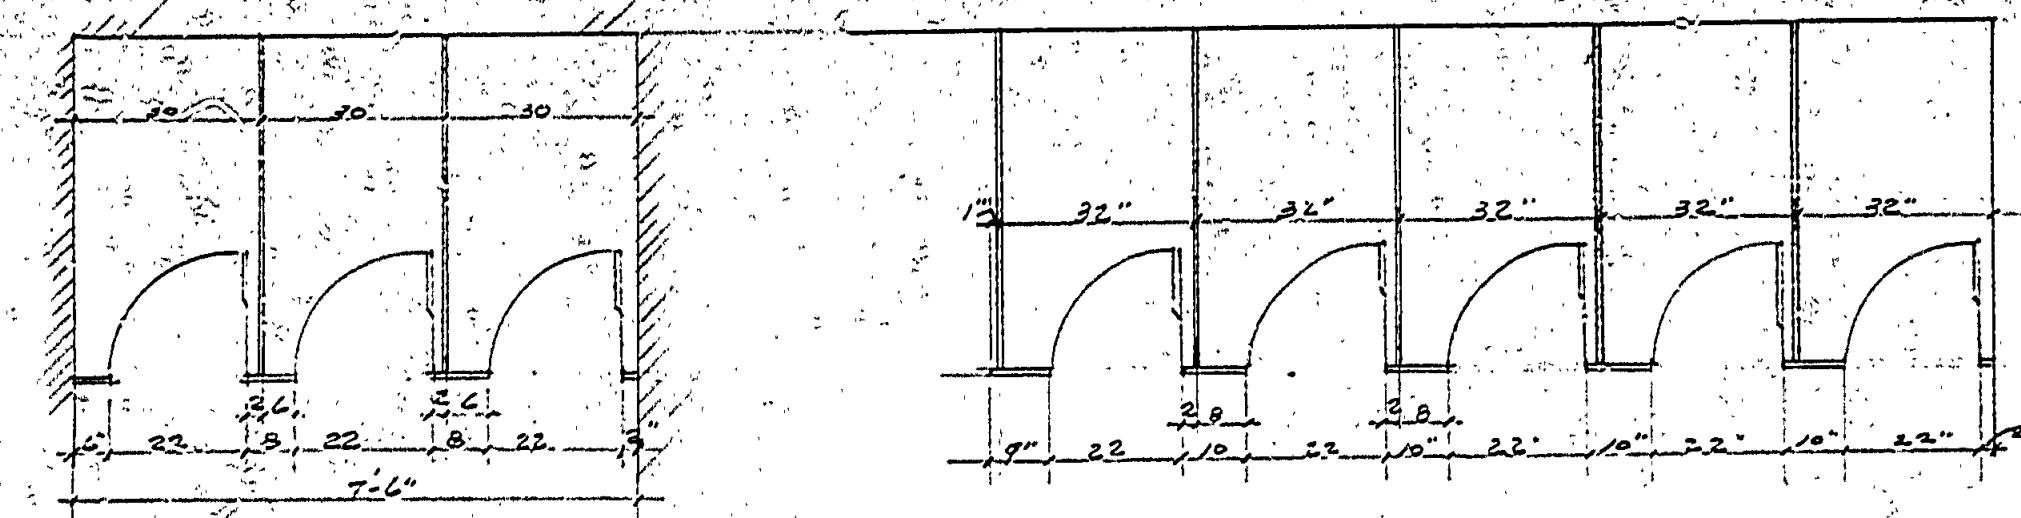


DET. MEN'S TOILET PARTITIONS
DET. WOMEN'S TOILET PARTITIONS
SCALE 1/2" = 1'-0"

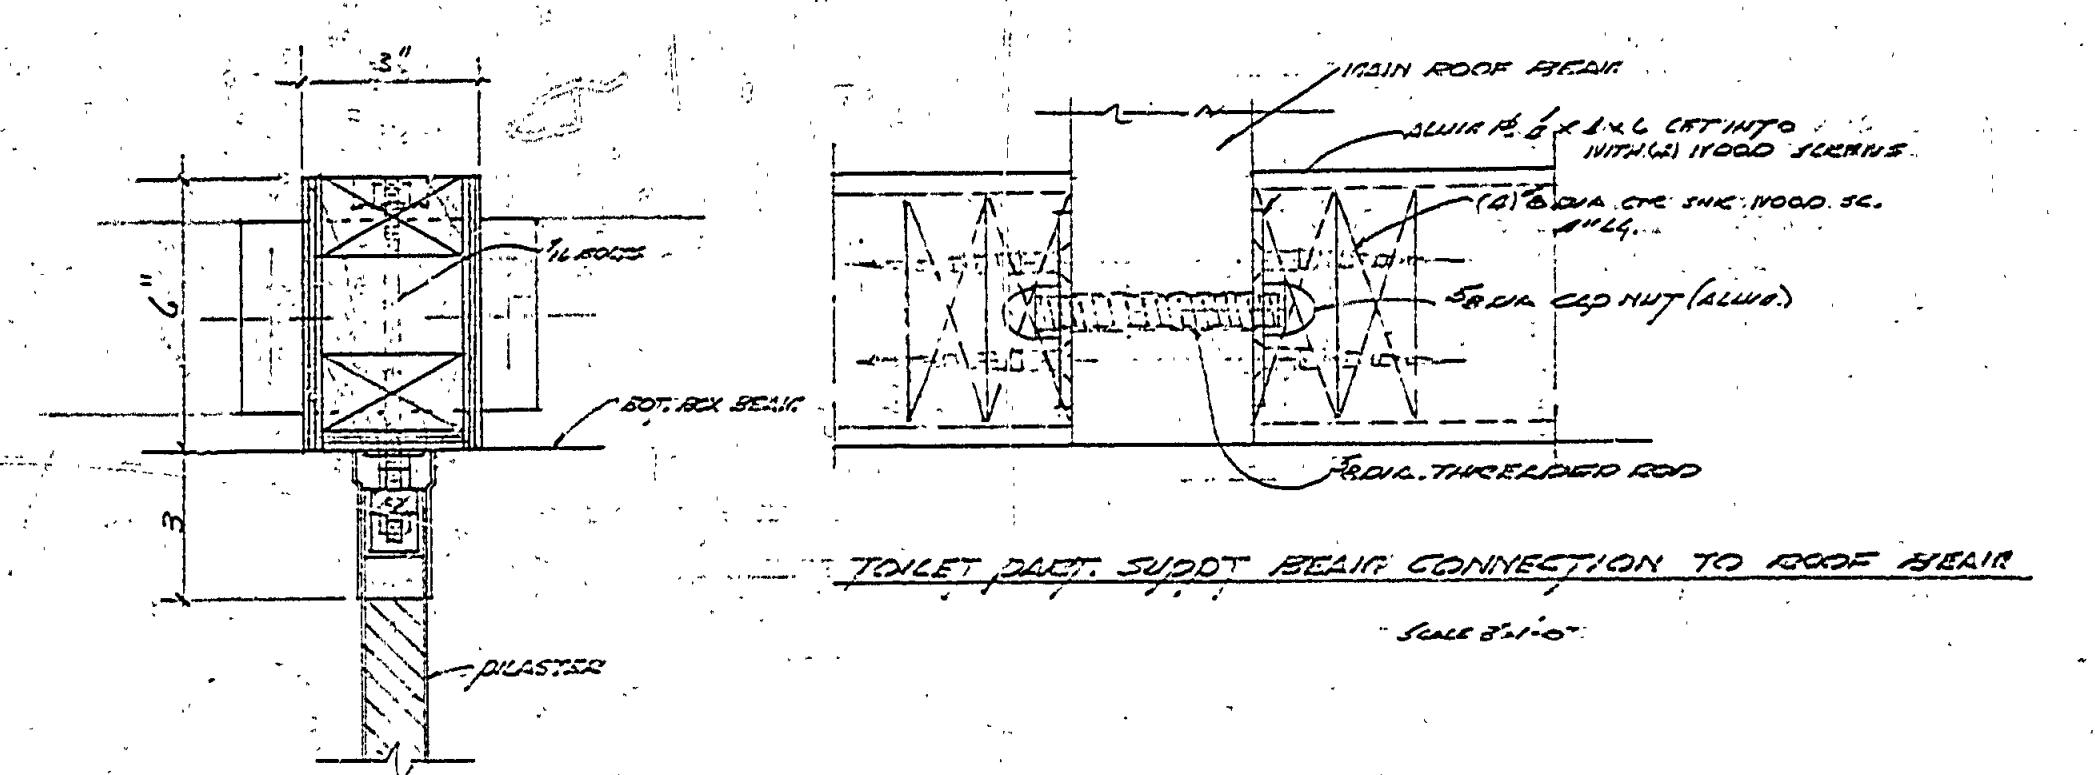


TOILET PART. SUPPT. BEAM CONNECTION TO ROOF BEAM
SCALE 1/2" = 1'-0"

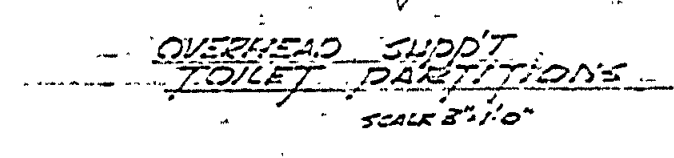


OVERHEAD SUPPT. TOILET PARTITIONS
SCALE 1/2" = 1'-0"

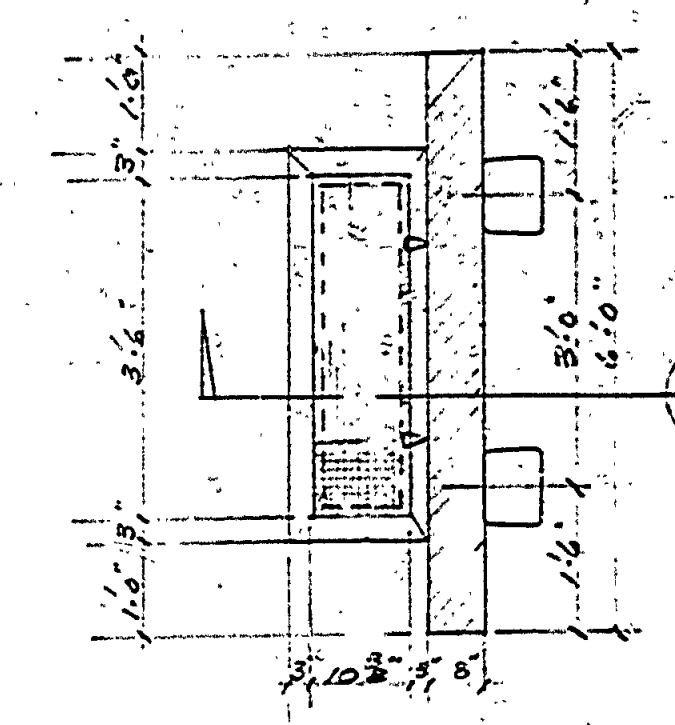


PLAN VIEW
SCALE 1/2" = 1'-0"

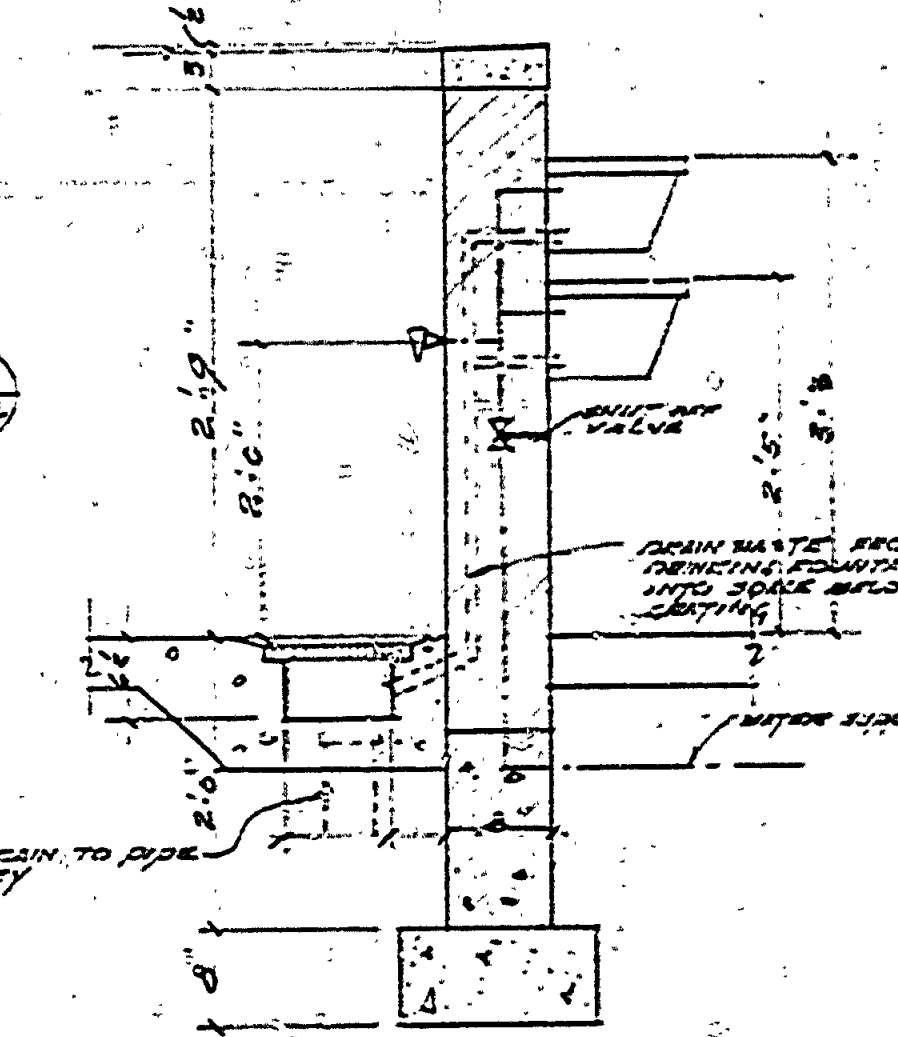


SHOWER SEAT DETAIL
SCALE 1/2" = 1'-0"

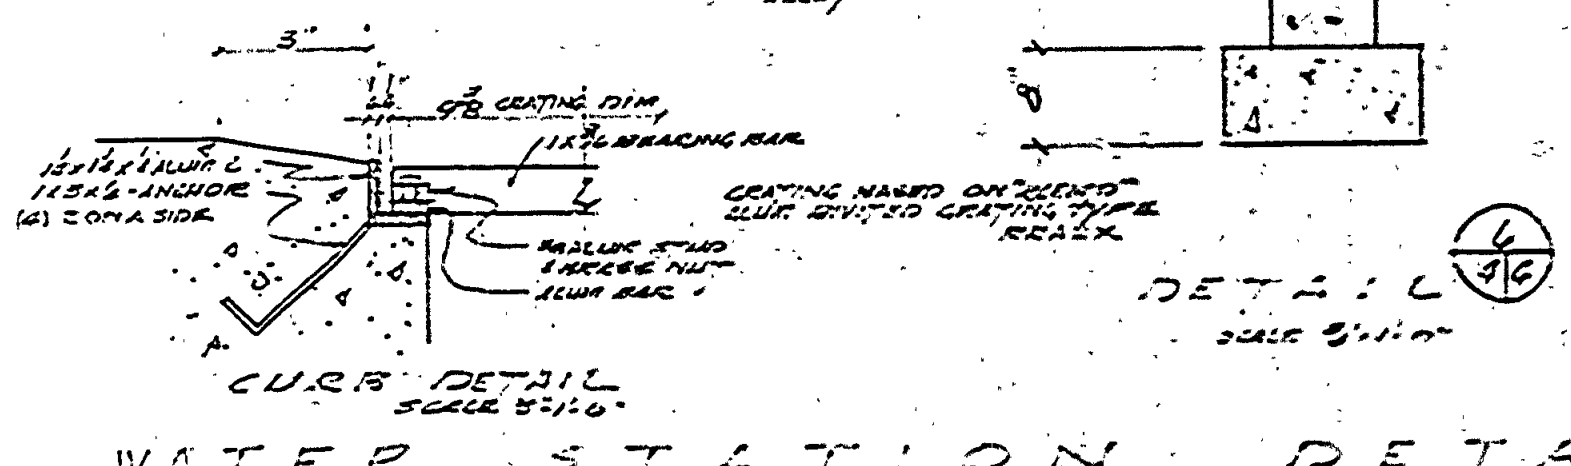


WATER STATION DETAILS
SCALE 1/2" = 1'-0"

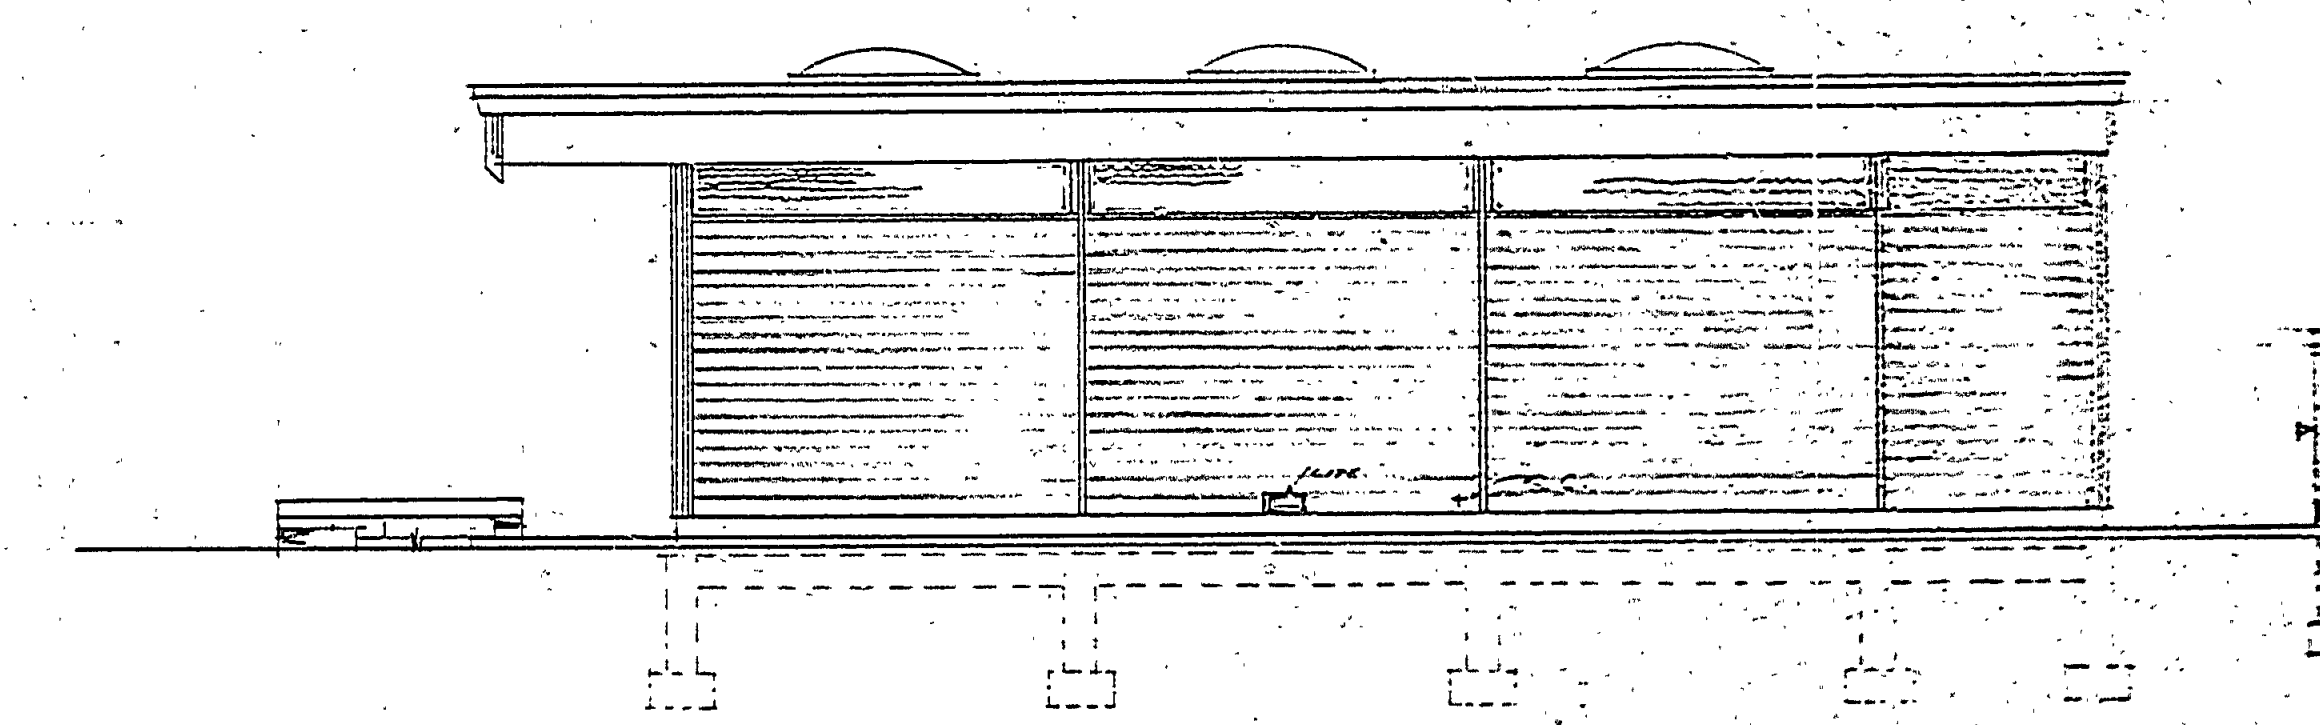


WEST ELEVATION

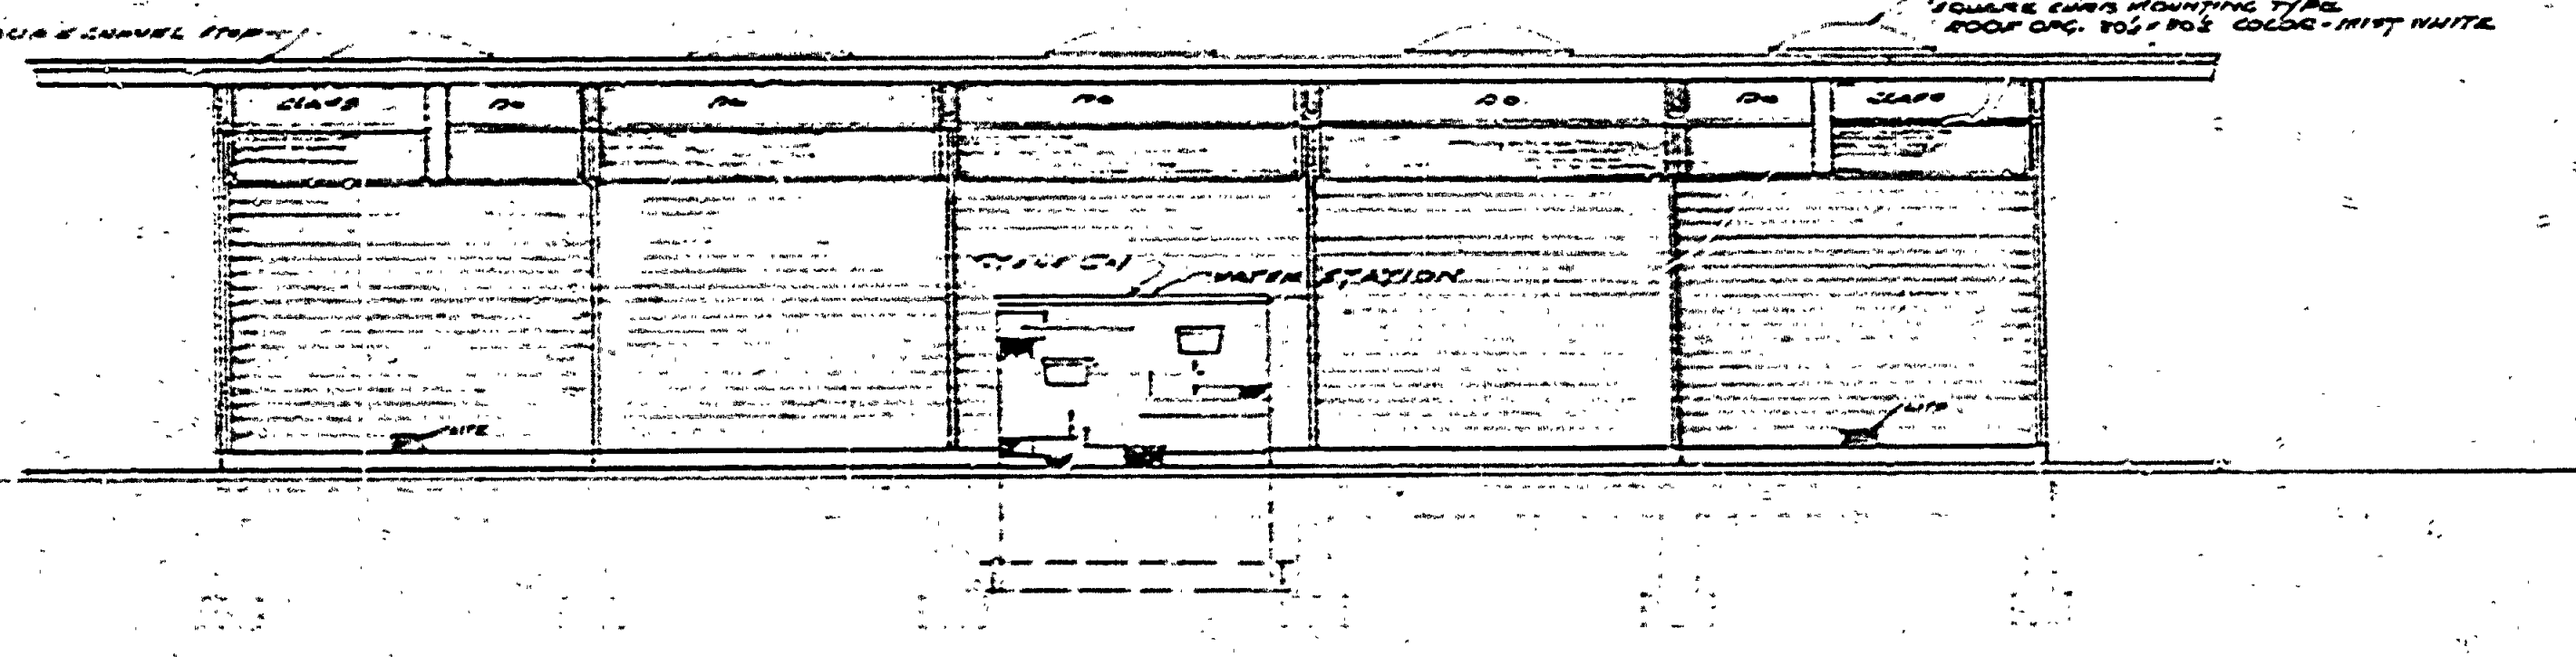

SOUTH ELEVATION

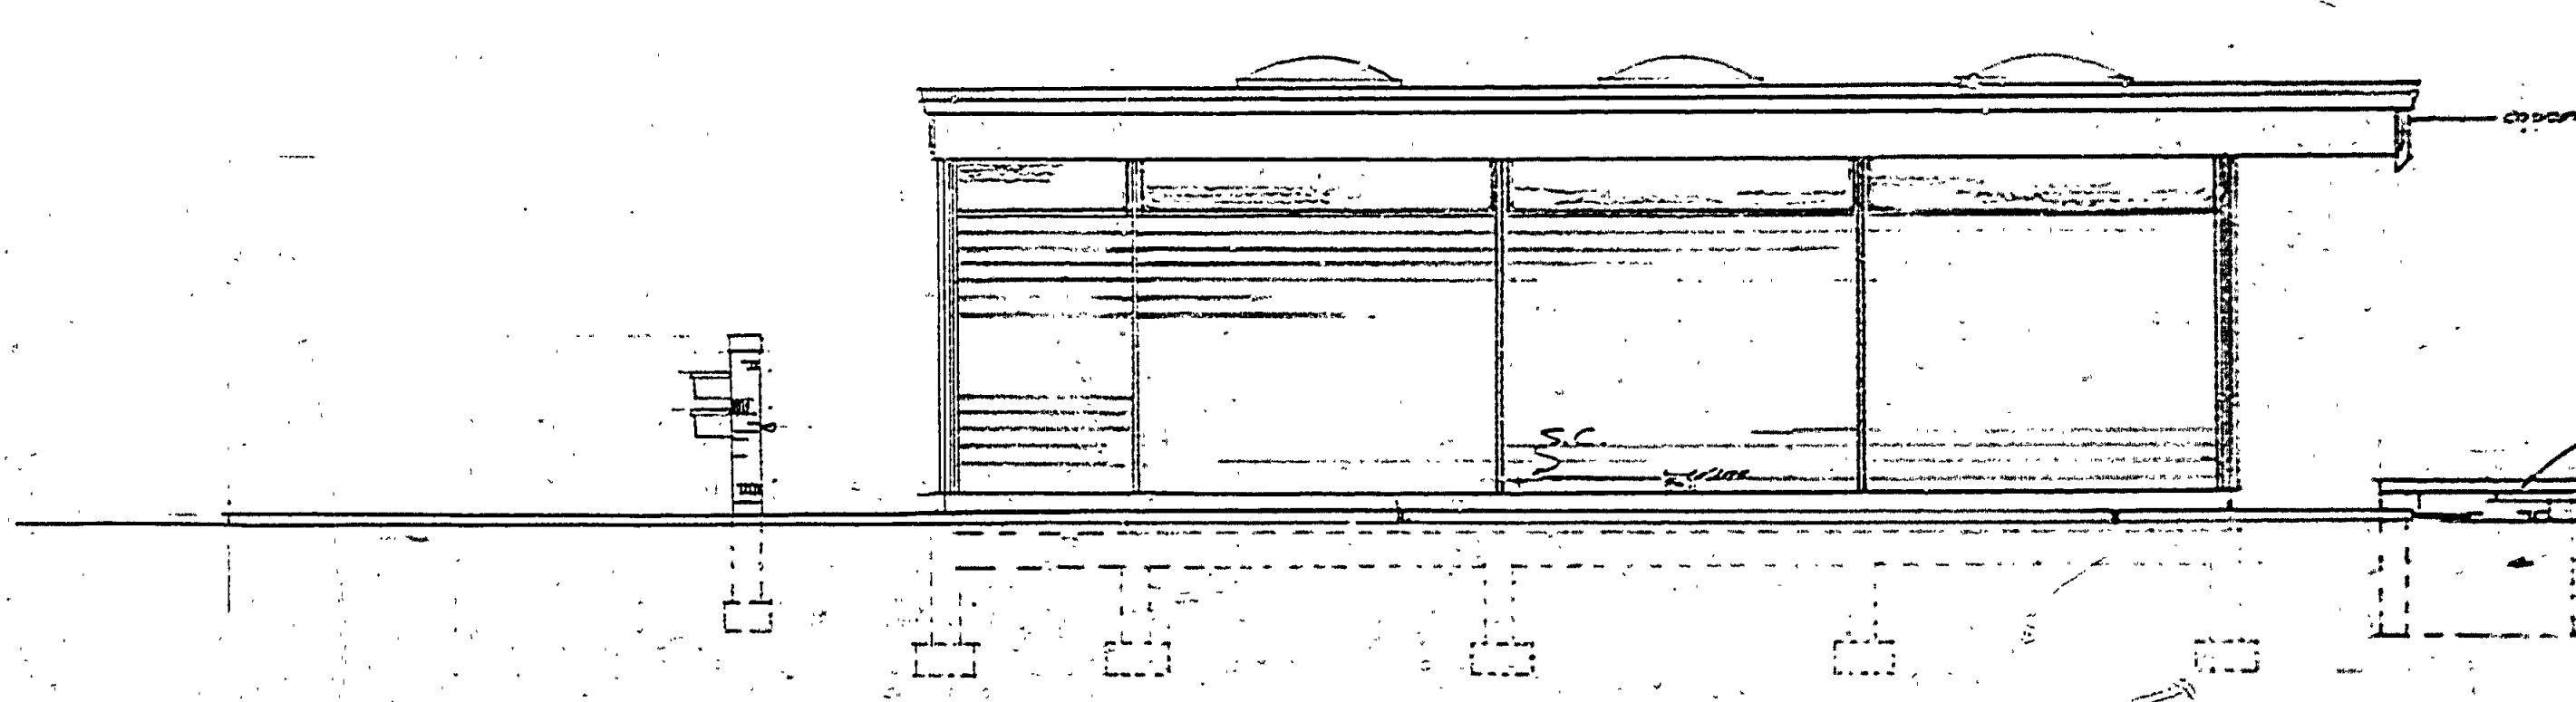

EAST ELEVATION

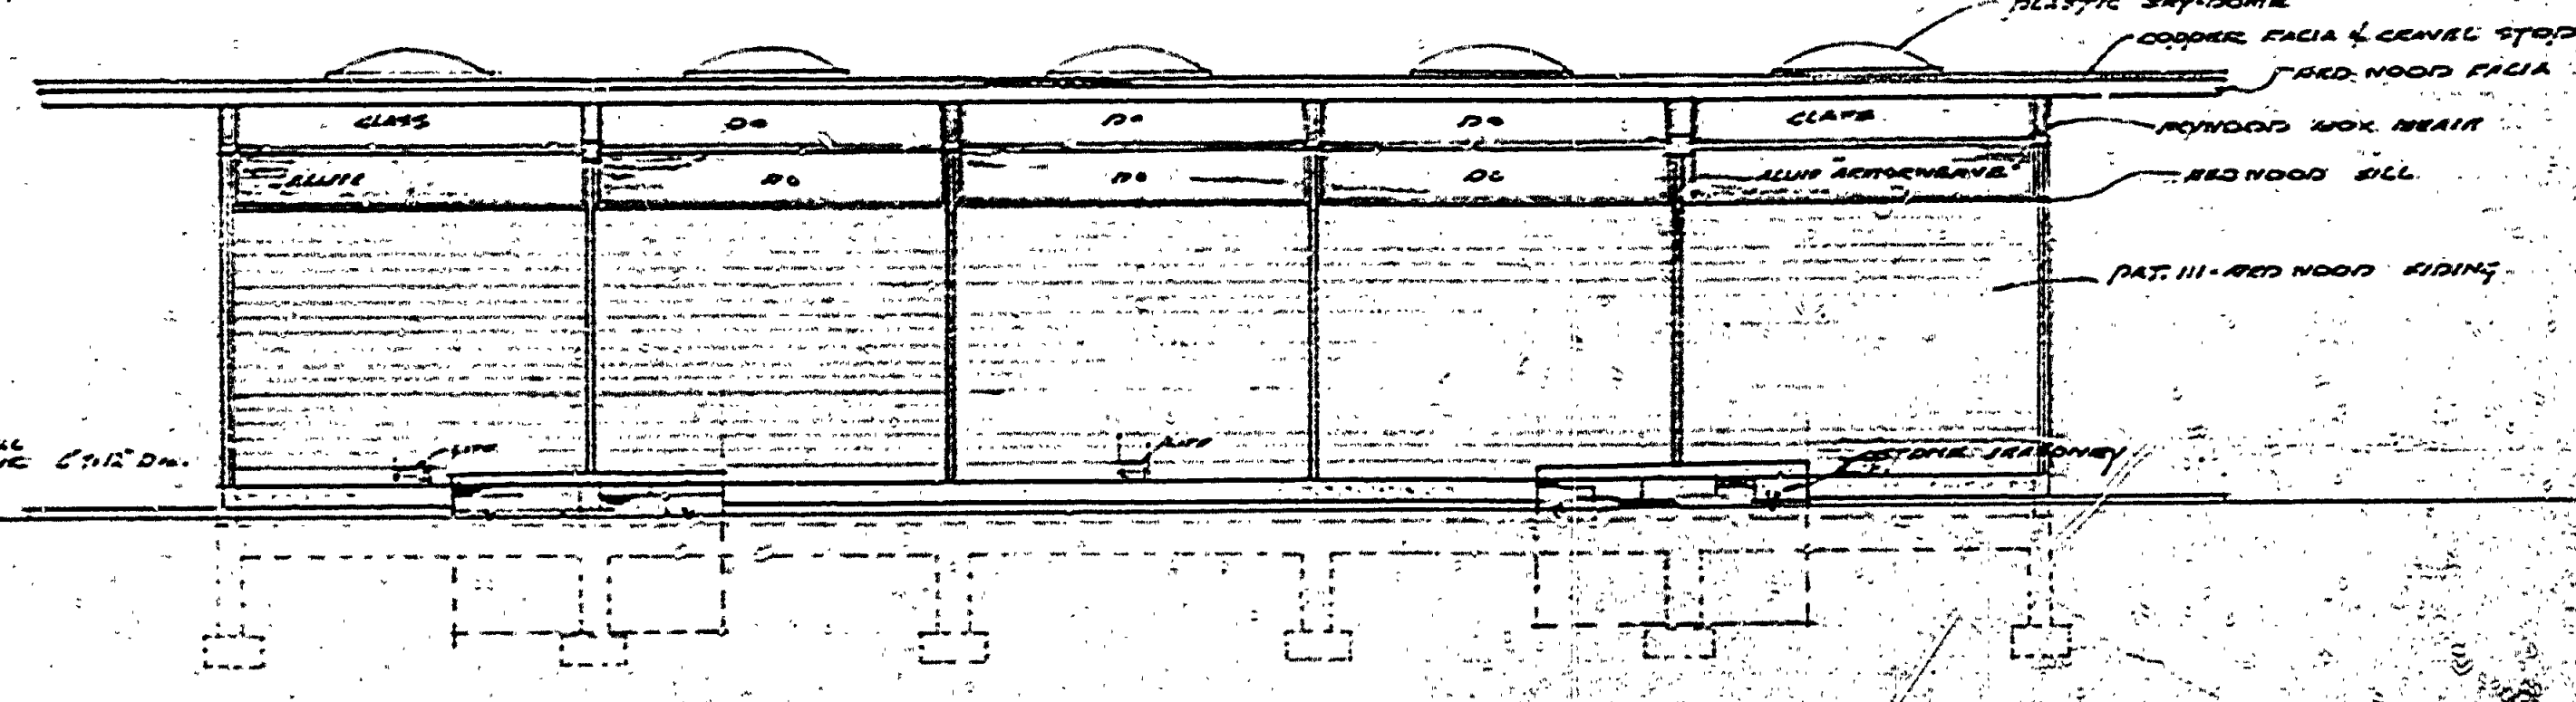

NORTH ELEVATION

SCALE 1/2" = 1'-0"

MICHIGAN DEPARTMENT OF CONSERVATION PARKS AND RECREATION DIVISION

ELEVATIONS - DETAILS		SHEET NO.	PLAN NO.
D.E. HOEET STATE PARK TOILET AND SHOWER BUILDING - 5B		4	A-105
		OF	5