

REVISIONS	NO.	DATE	BY
1	1		
2	2		
3	3		
4	4		
5	5		
6	6		

REVIEWED BY SECTIONS	DATE	APPROVED BY
ARCHITECTURAL	6-25-50	V.I.R.
ENGINEERING	6-25-50	H.C.M.
LANDSCAPE	6-25-50	V.I.R.


DESIGNED BY	DATE	APPROVED BY
E.T.P.	6-25-50	V.I.R.

TRACED BY	DATE	APPROVED BY
E.T.P.	6-25-50	V.I.R.


CHECKED BY	DATE	APPROVED BY
E.T.P.	6-25-50	V.I.R.

DATE	6-25-50
------	---------

DESIGN	DATE	BY
6-25-50	6-25-50	V.I.R.

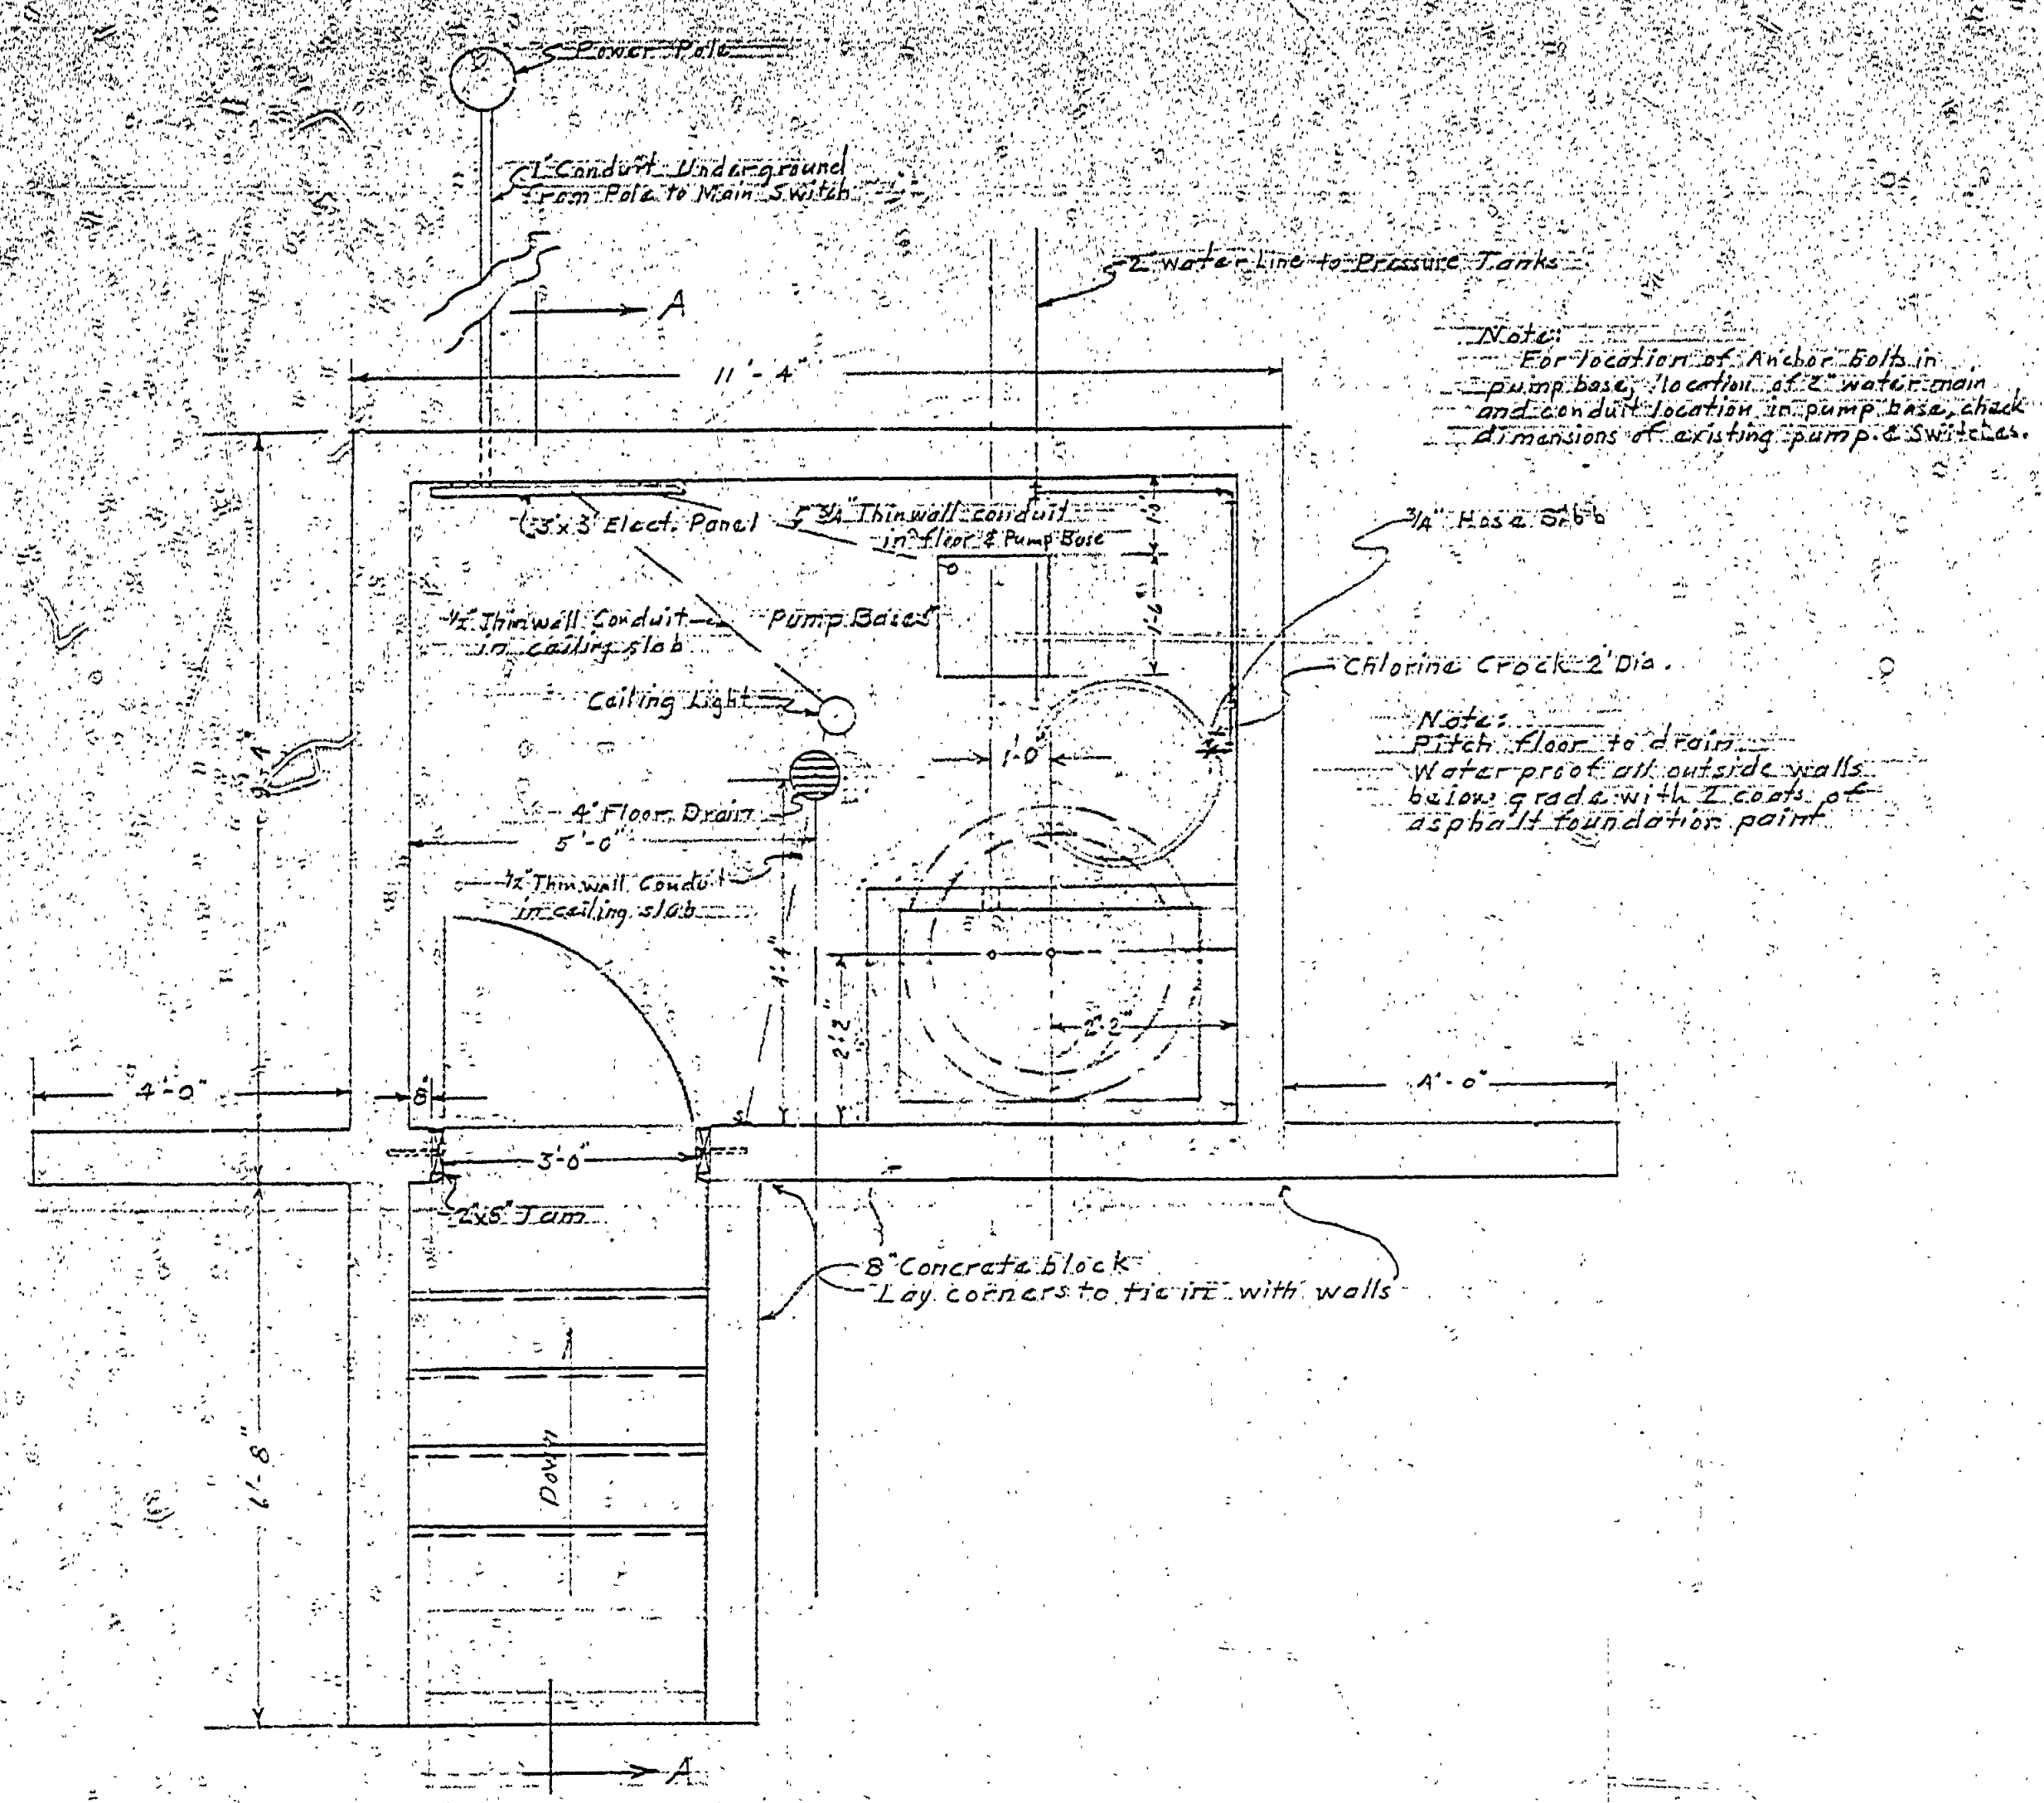


PLAN OF PUMP HOUSE
SCALE 1/2"=1'-0"

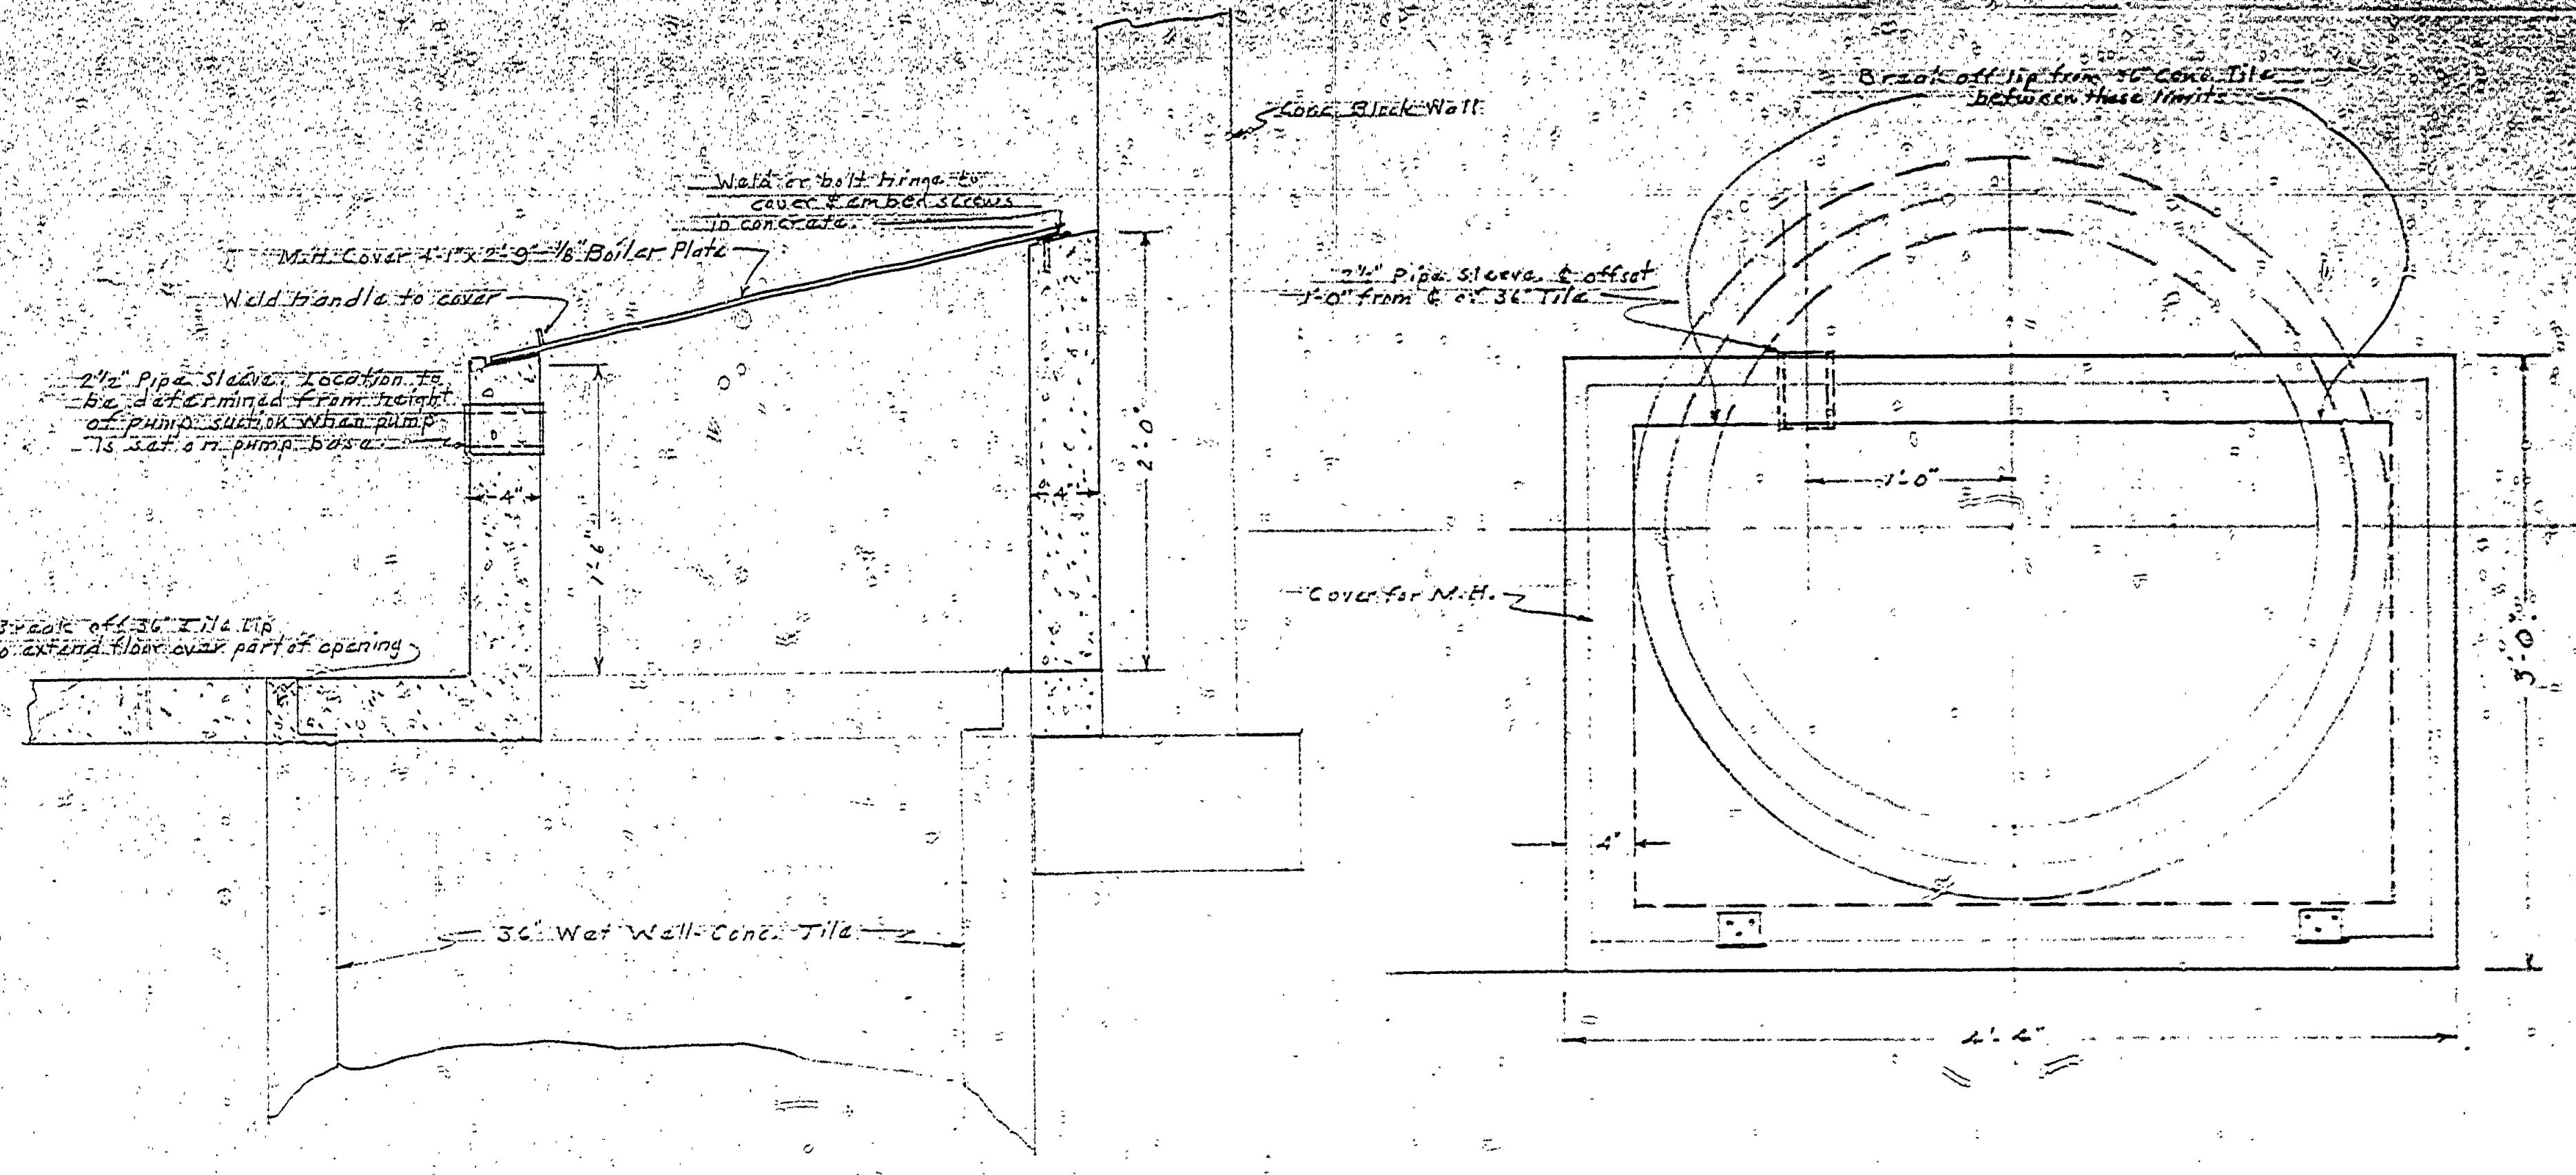


ELEV. OF MANHOLE
SCALE 1/2"=1'-0"

PLAN OF MANHOLE
SCALE 1/2"=1'-0"

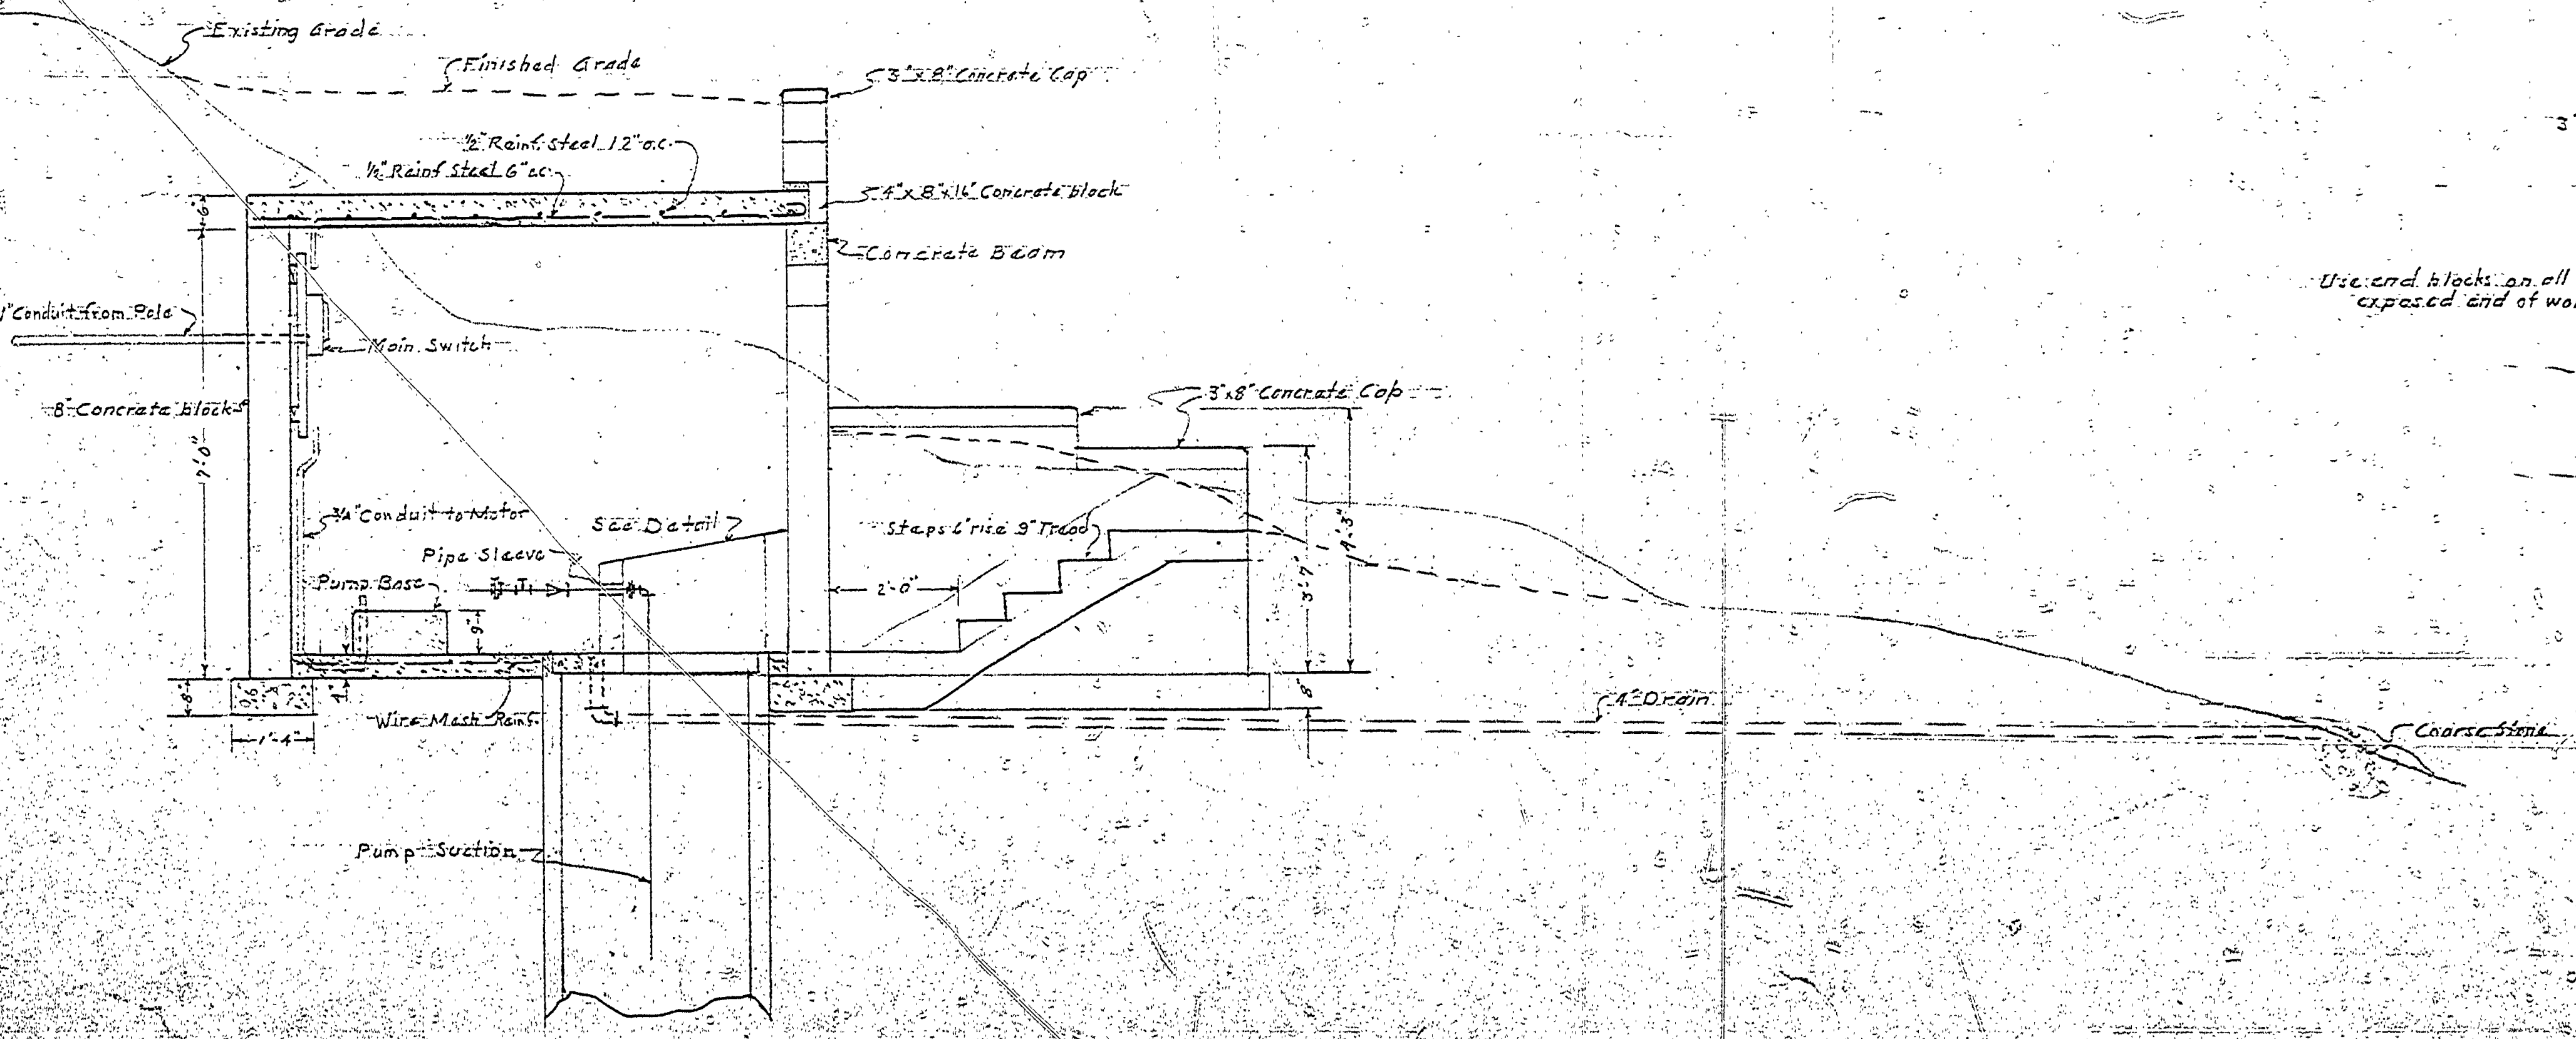

SECTION A-A
SCALE 1/2"=1'-0"

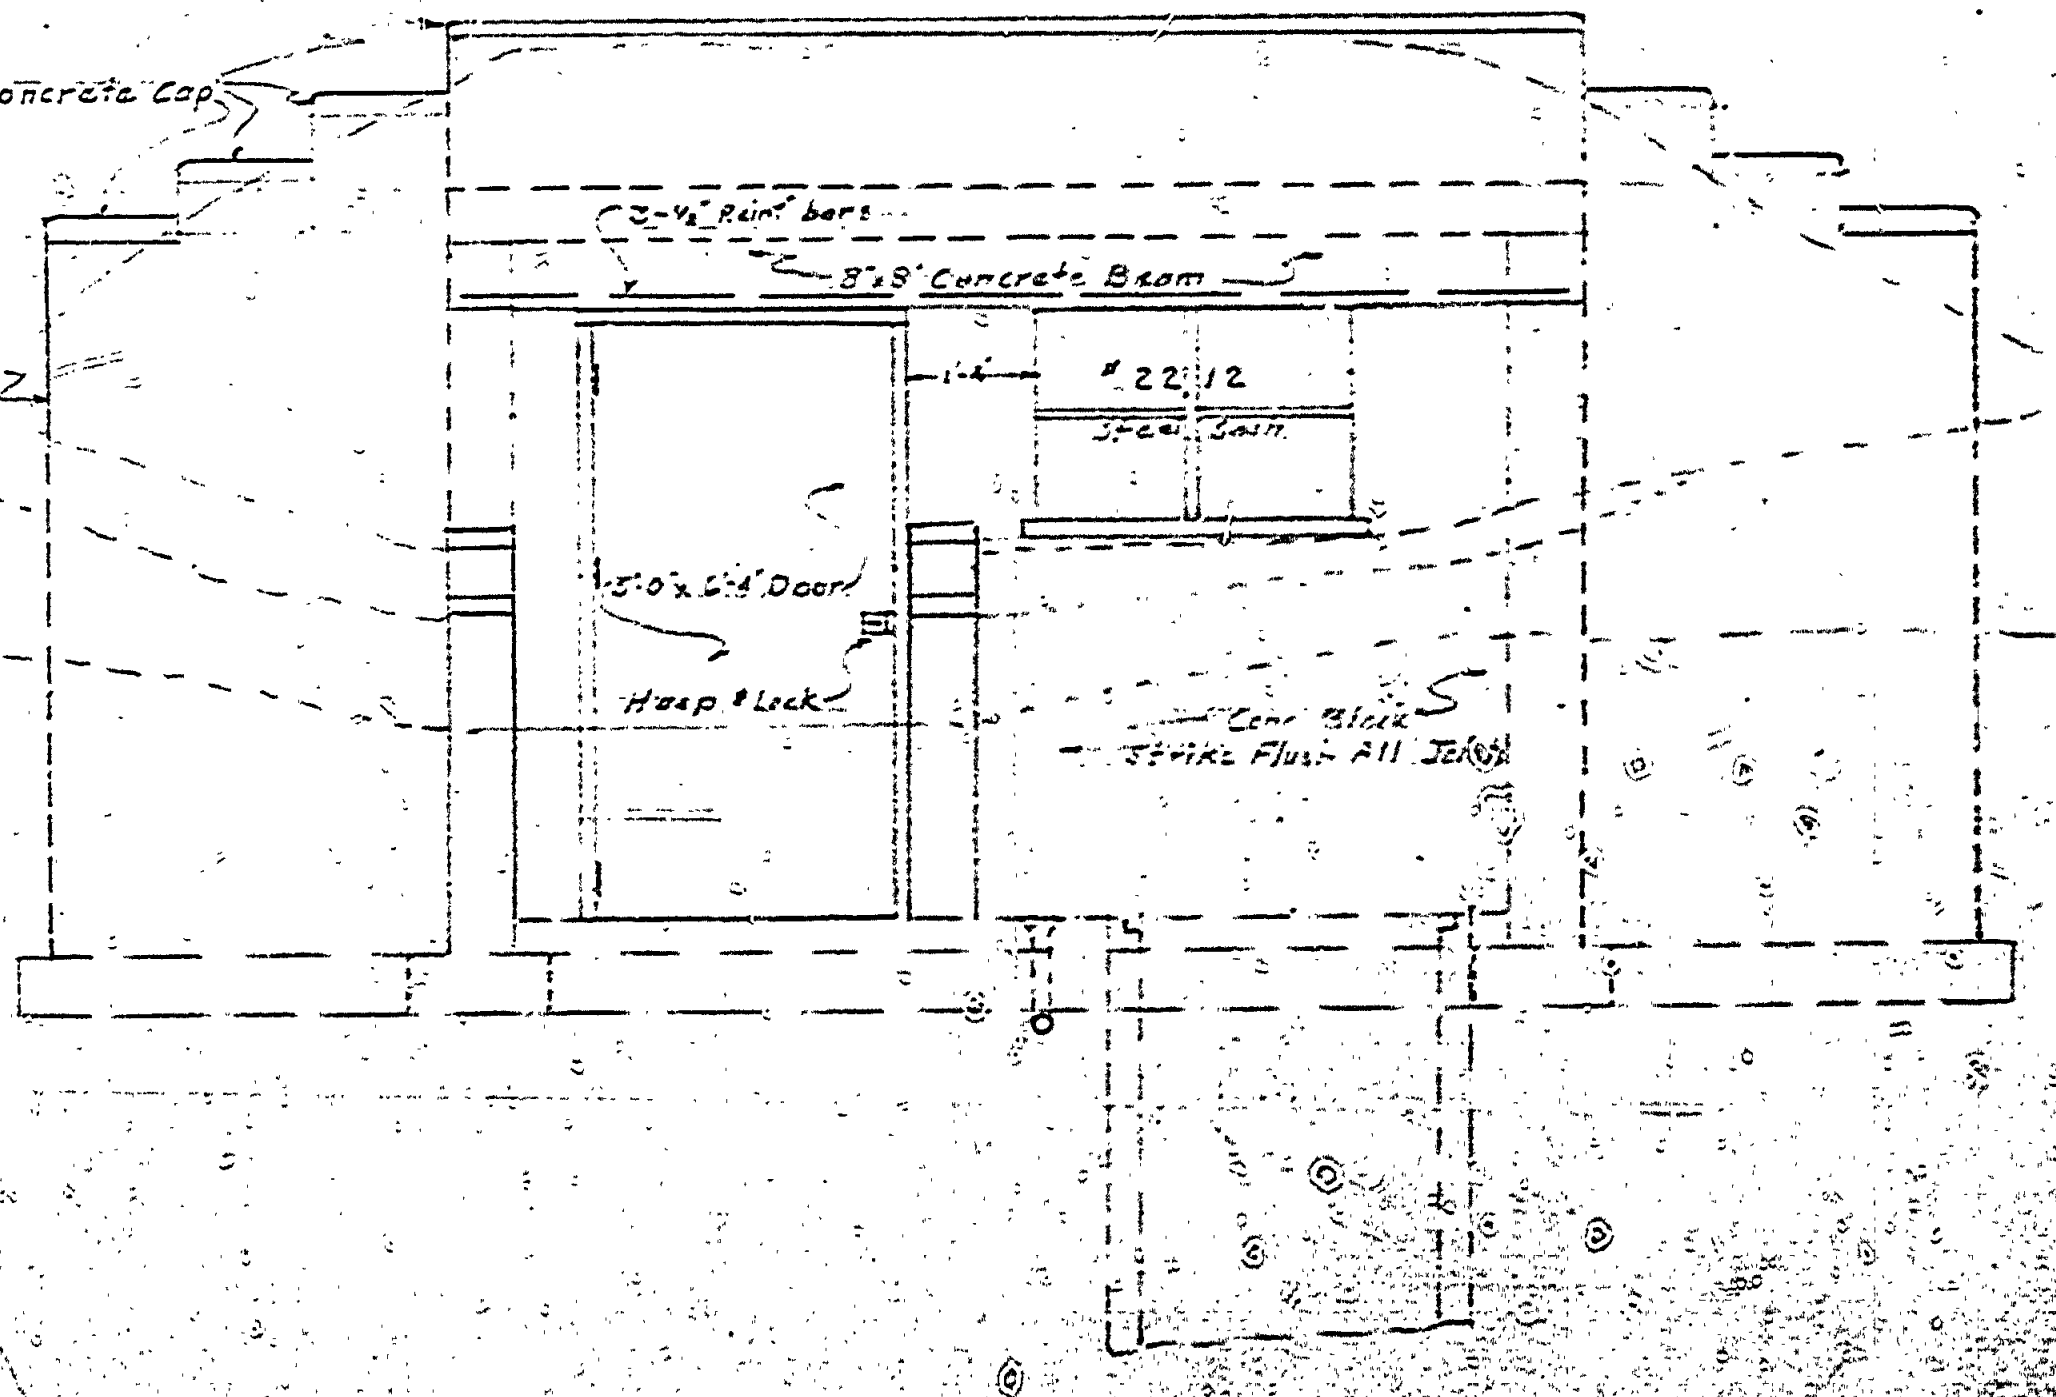

FRONT ELEVATION
SCALE 1/2"=1'-0"