




END ELEVATION

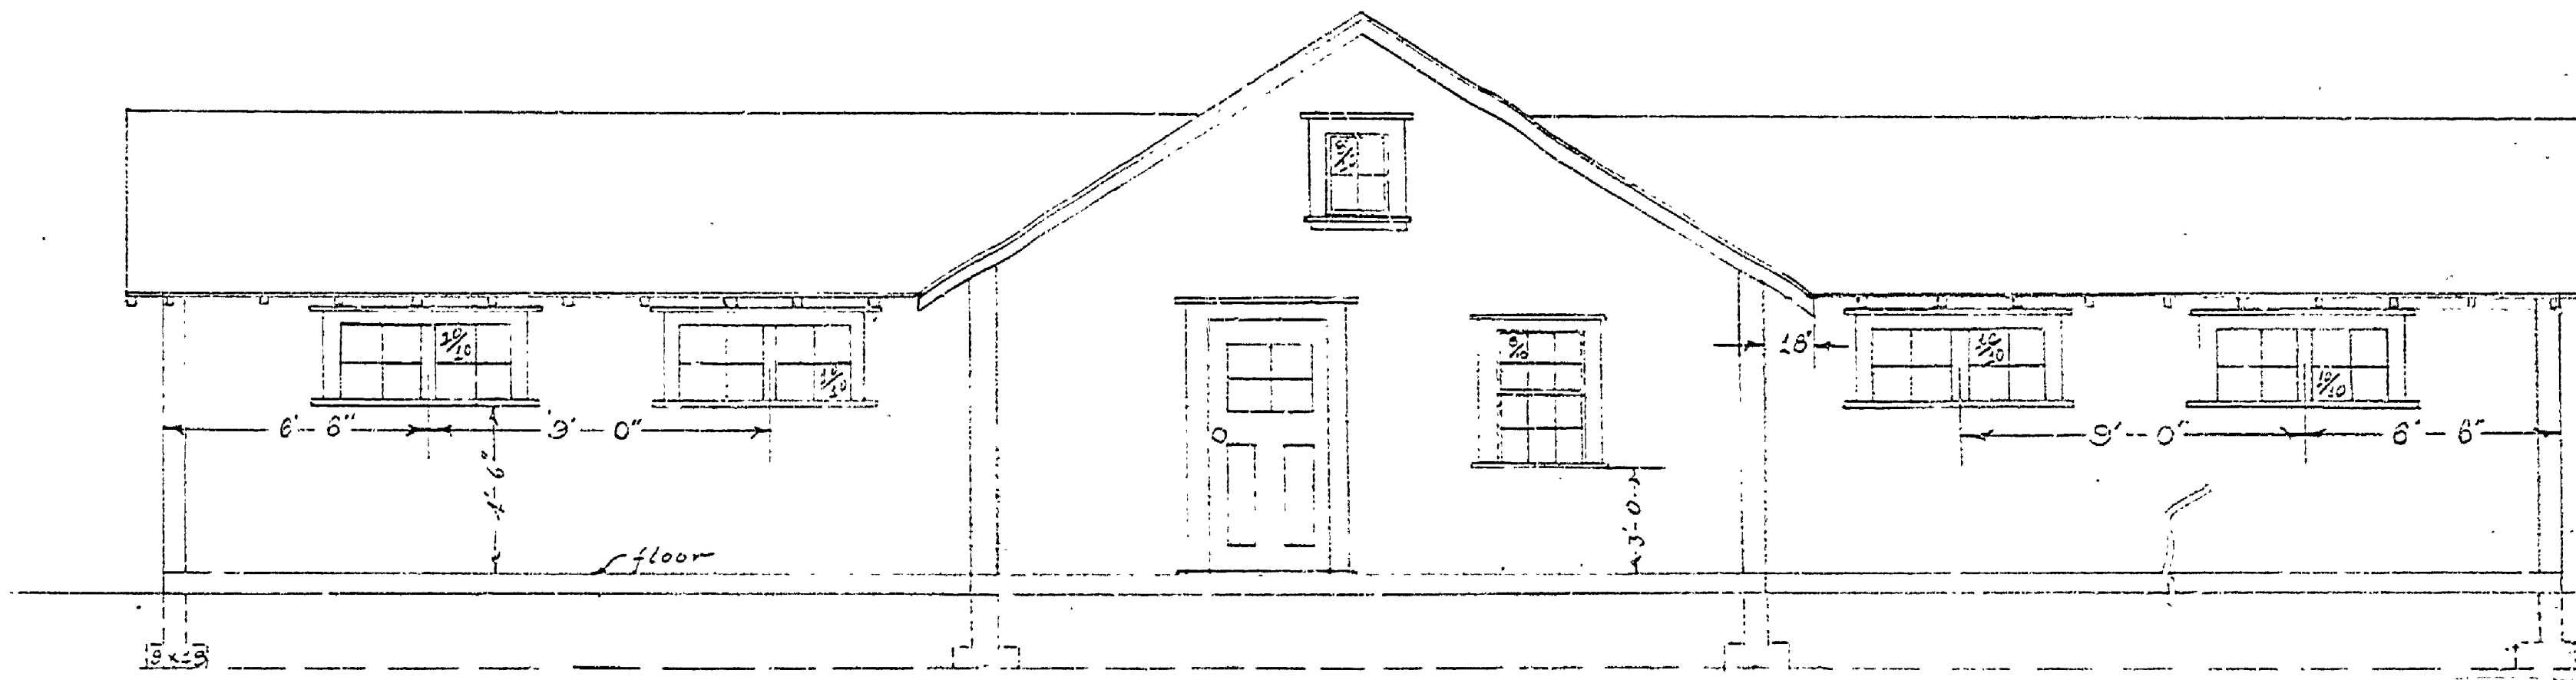

END ELEVATION

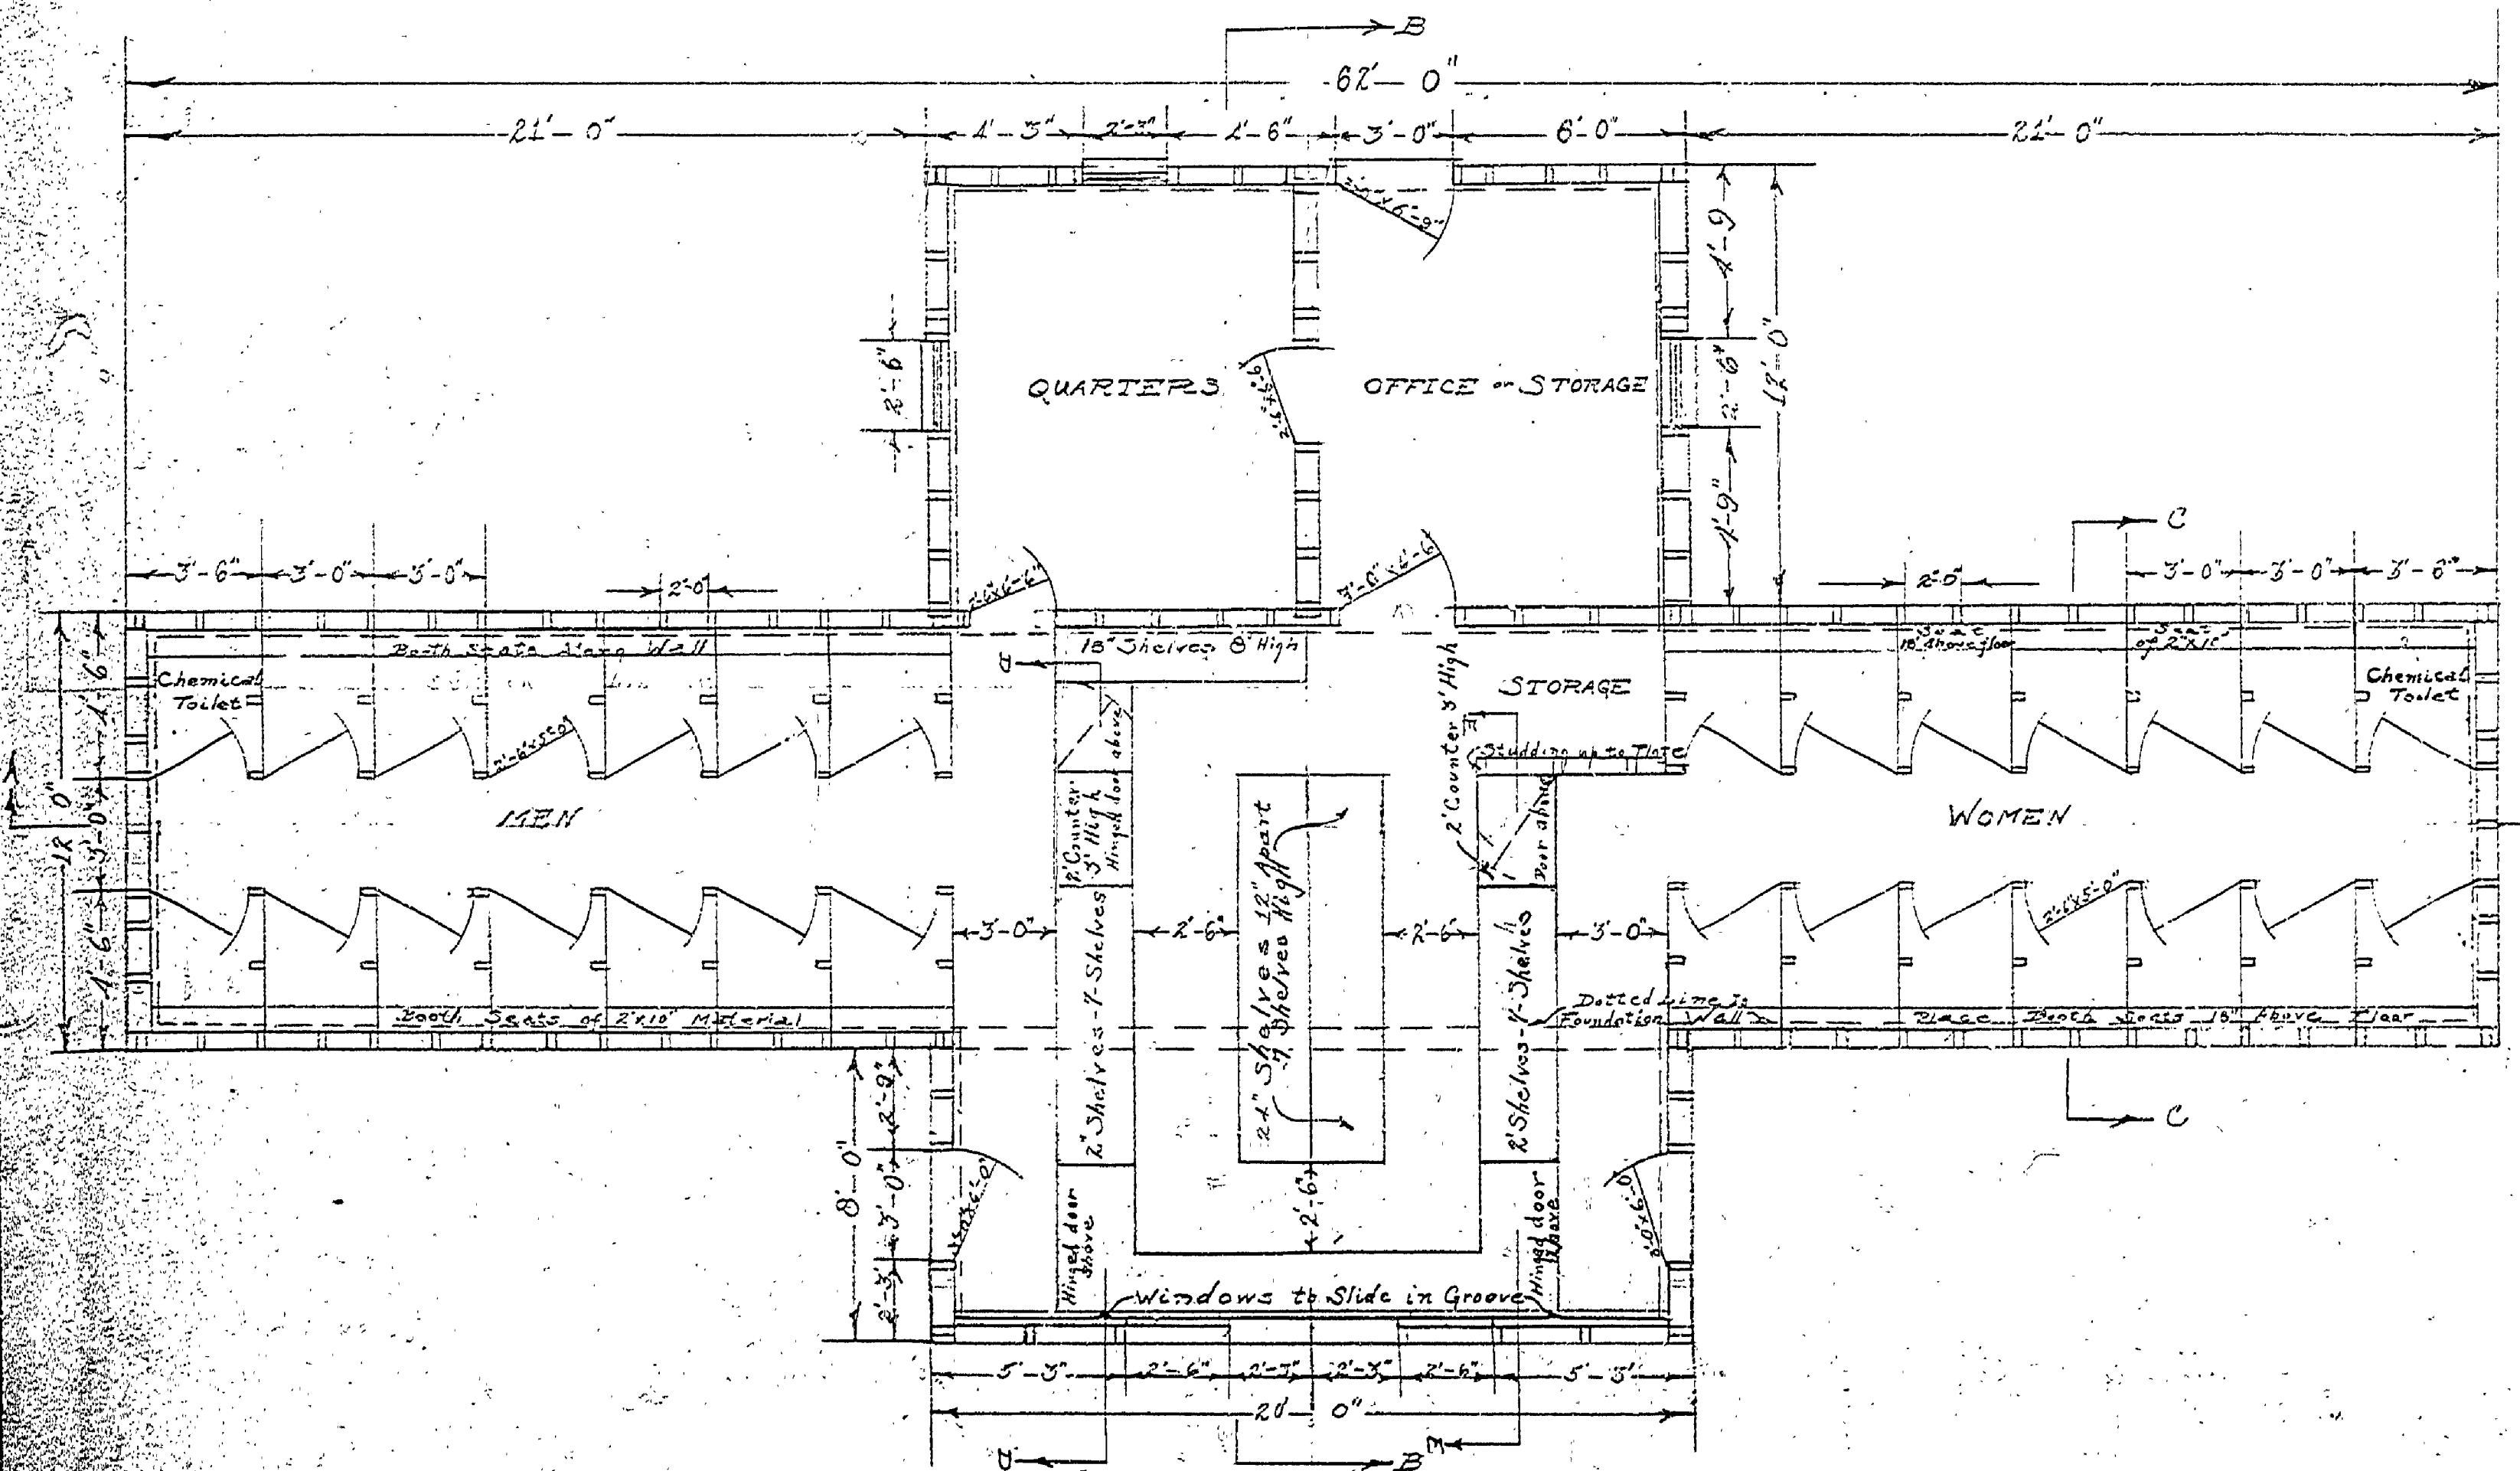

FLOOR PLAN

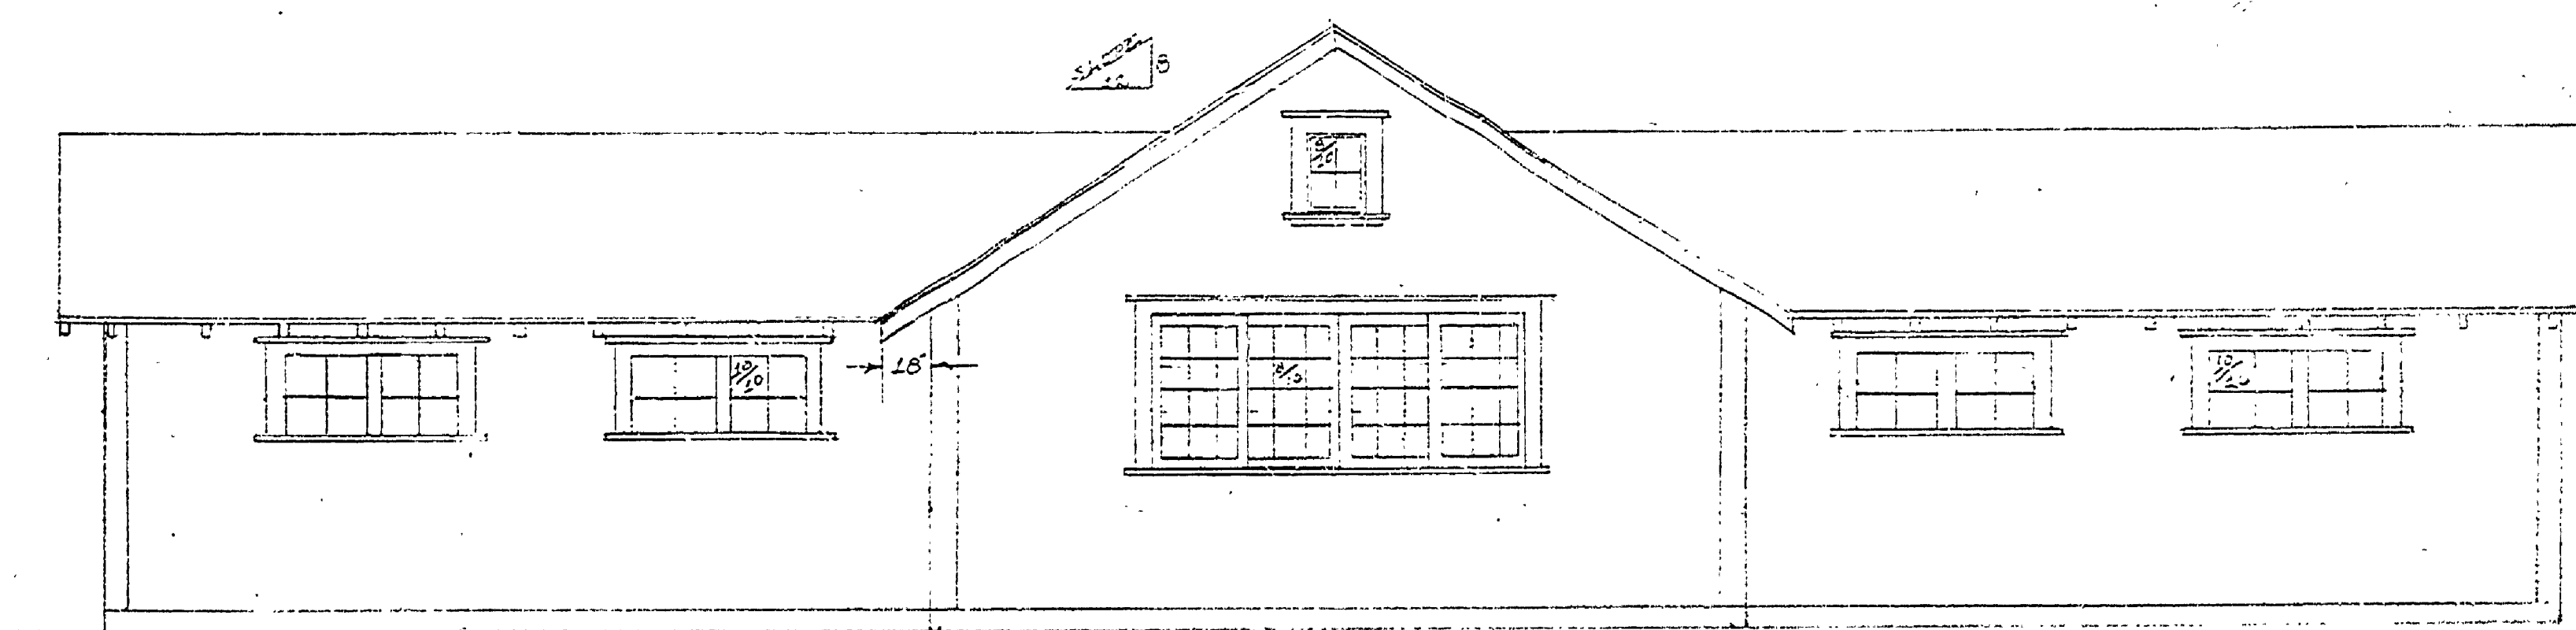

FRONT OR LAKESIDE ELEVATION

BATH HOUSE  
 FOR  
 MICHIGAN STATE PARK  
 DEPARTMENT OF CONSERVATION

SCALE-1/4" = 1'-0" DATE-11/8/28  
 John I. Rogers

INSURANCE No. 1

Alchm  
 A-99

B-10