




REVISIONS	NO.	DATE	BY	REASON
1	1	1-15-54	J.R.	As per notes
2	2	1-15-54	J.R.	As per notes
3	3	1-15-54	J.R.	As per notes
4	4	1-15-54	J.R.	As per notes
5	5	1-15-54	J.R.	As per notes
6	6	1-15-54	J.R.	As per notes

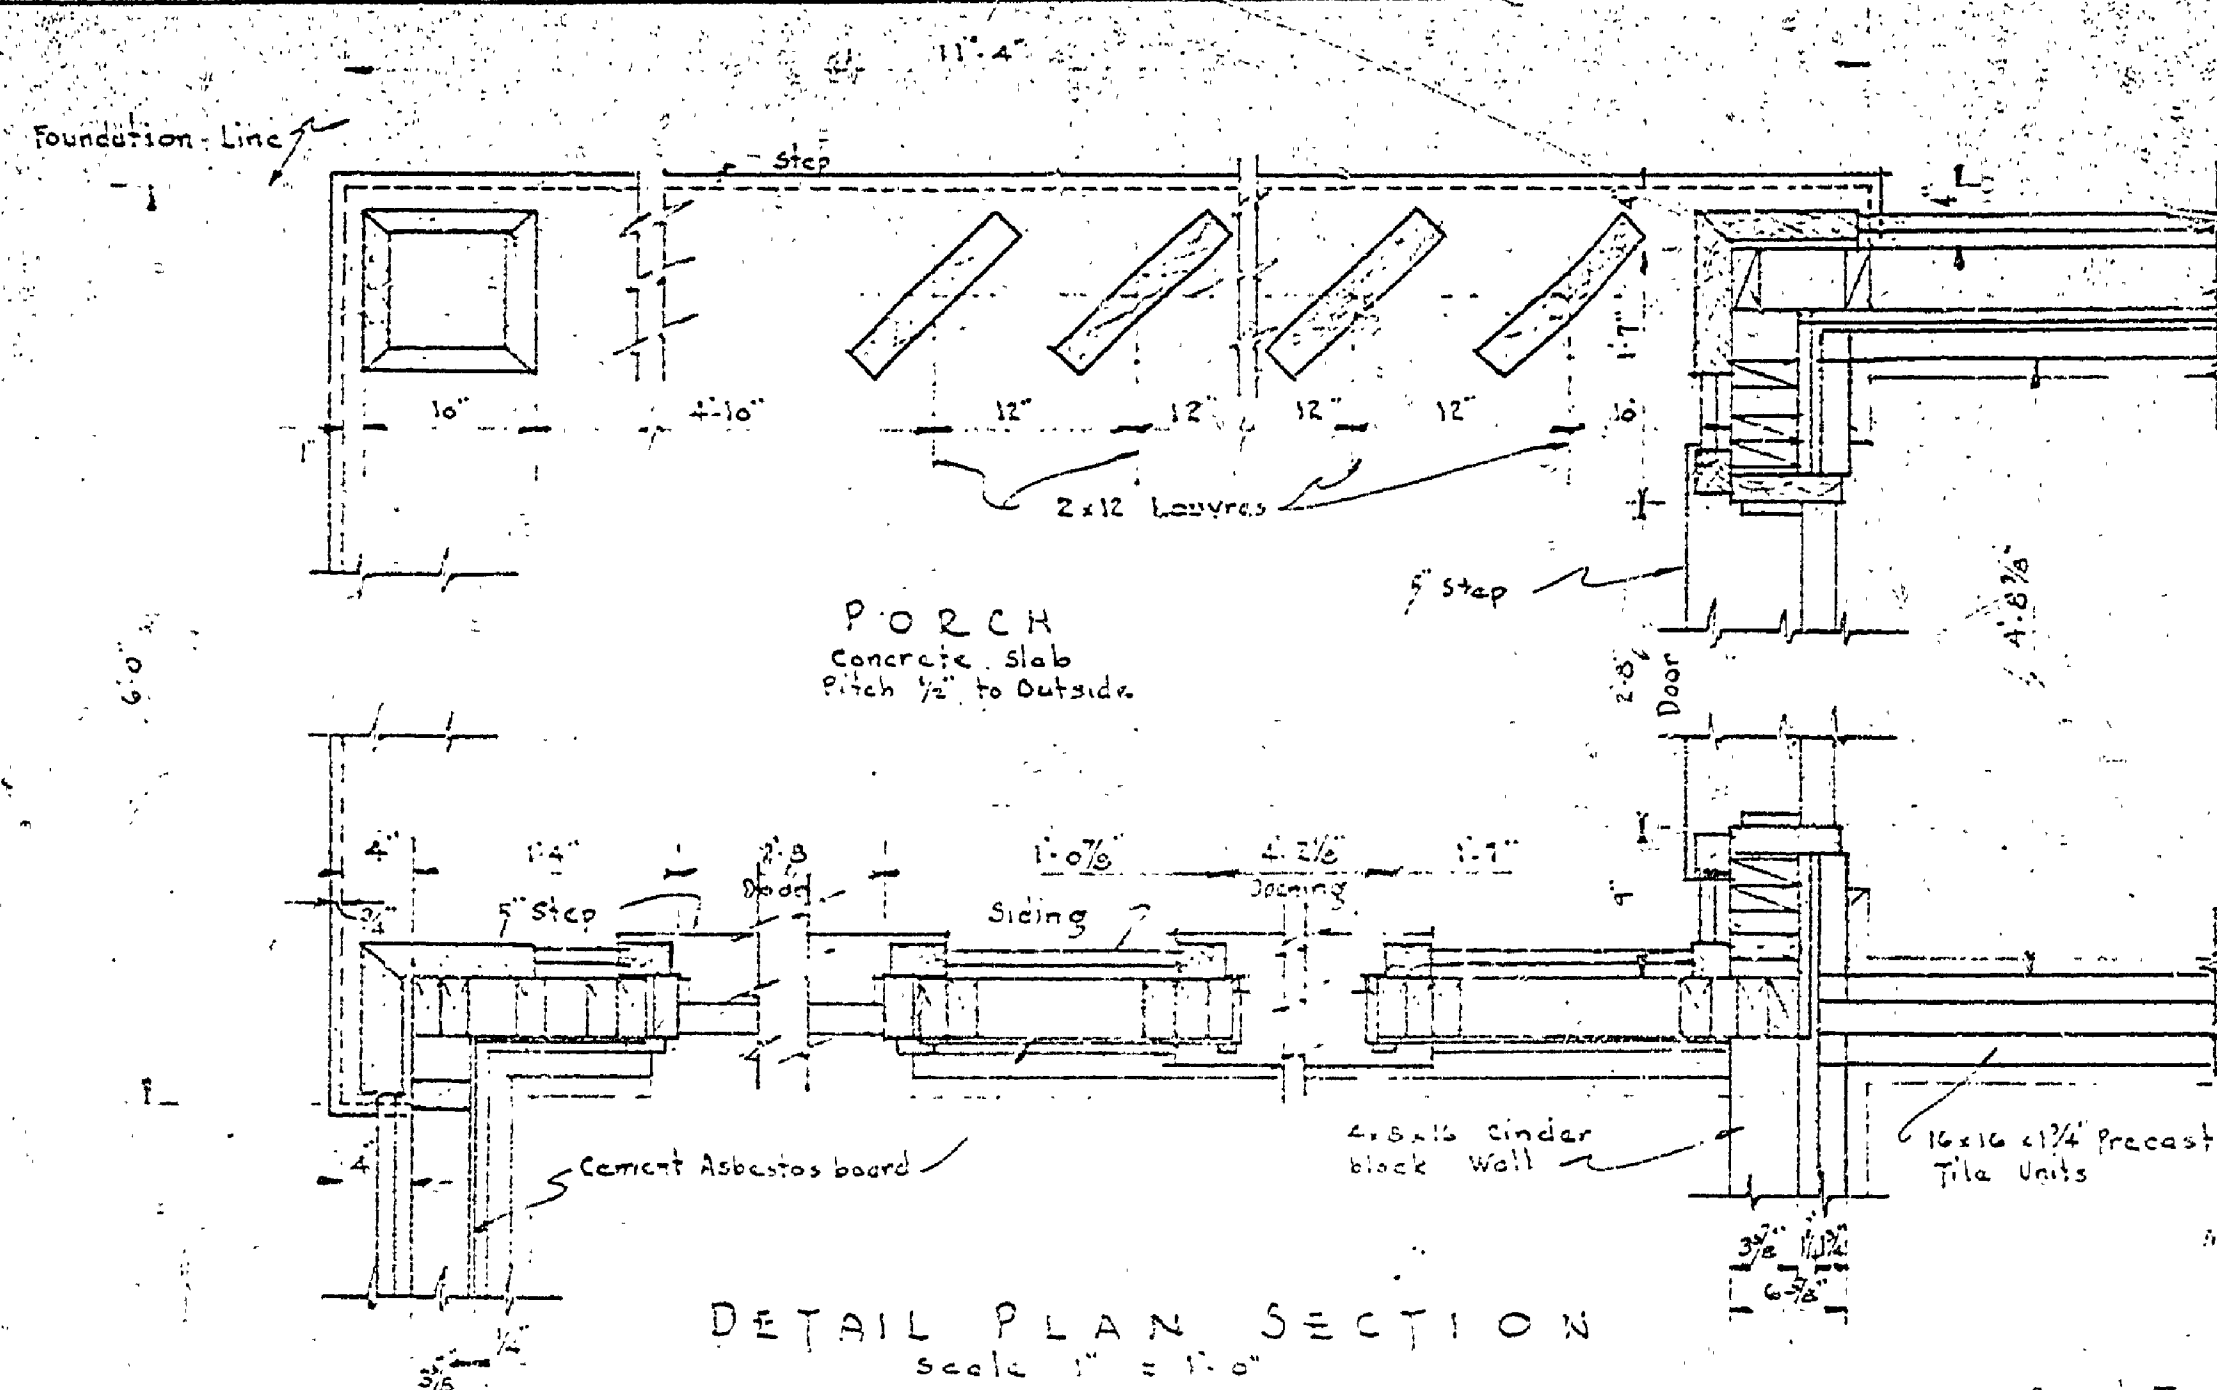


DETAIL PLAN SECTION
Scale 1/2" = 1'-0"

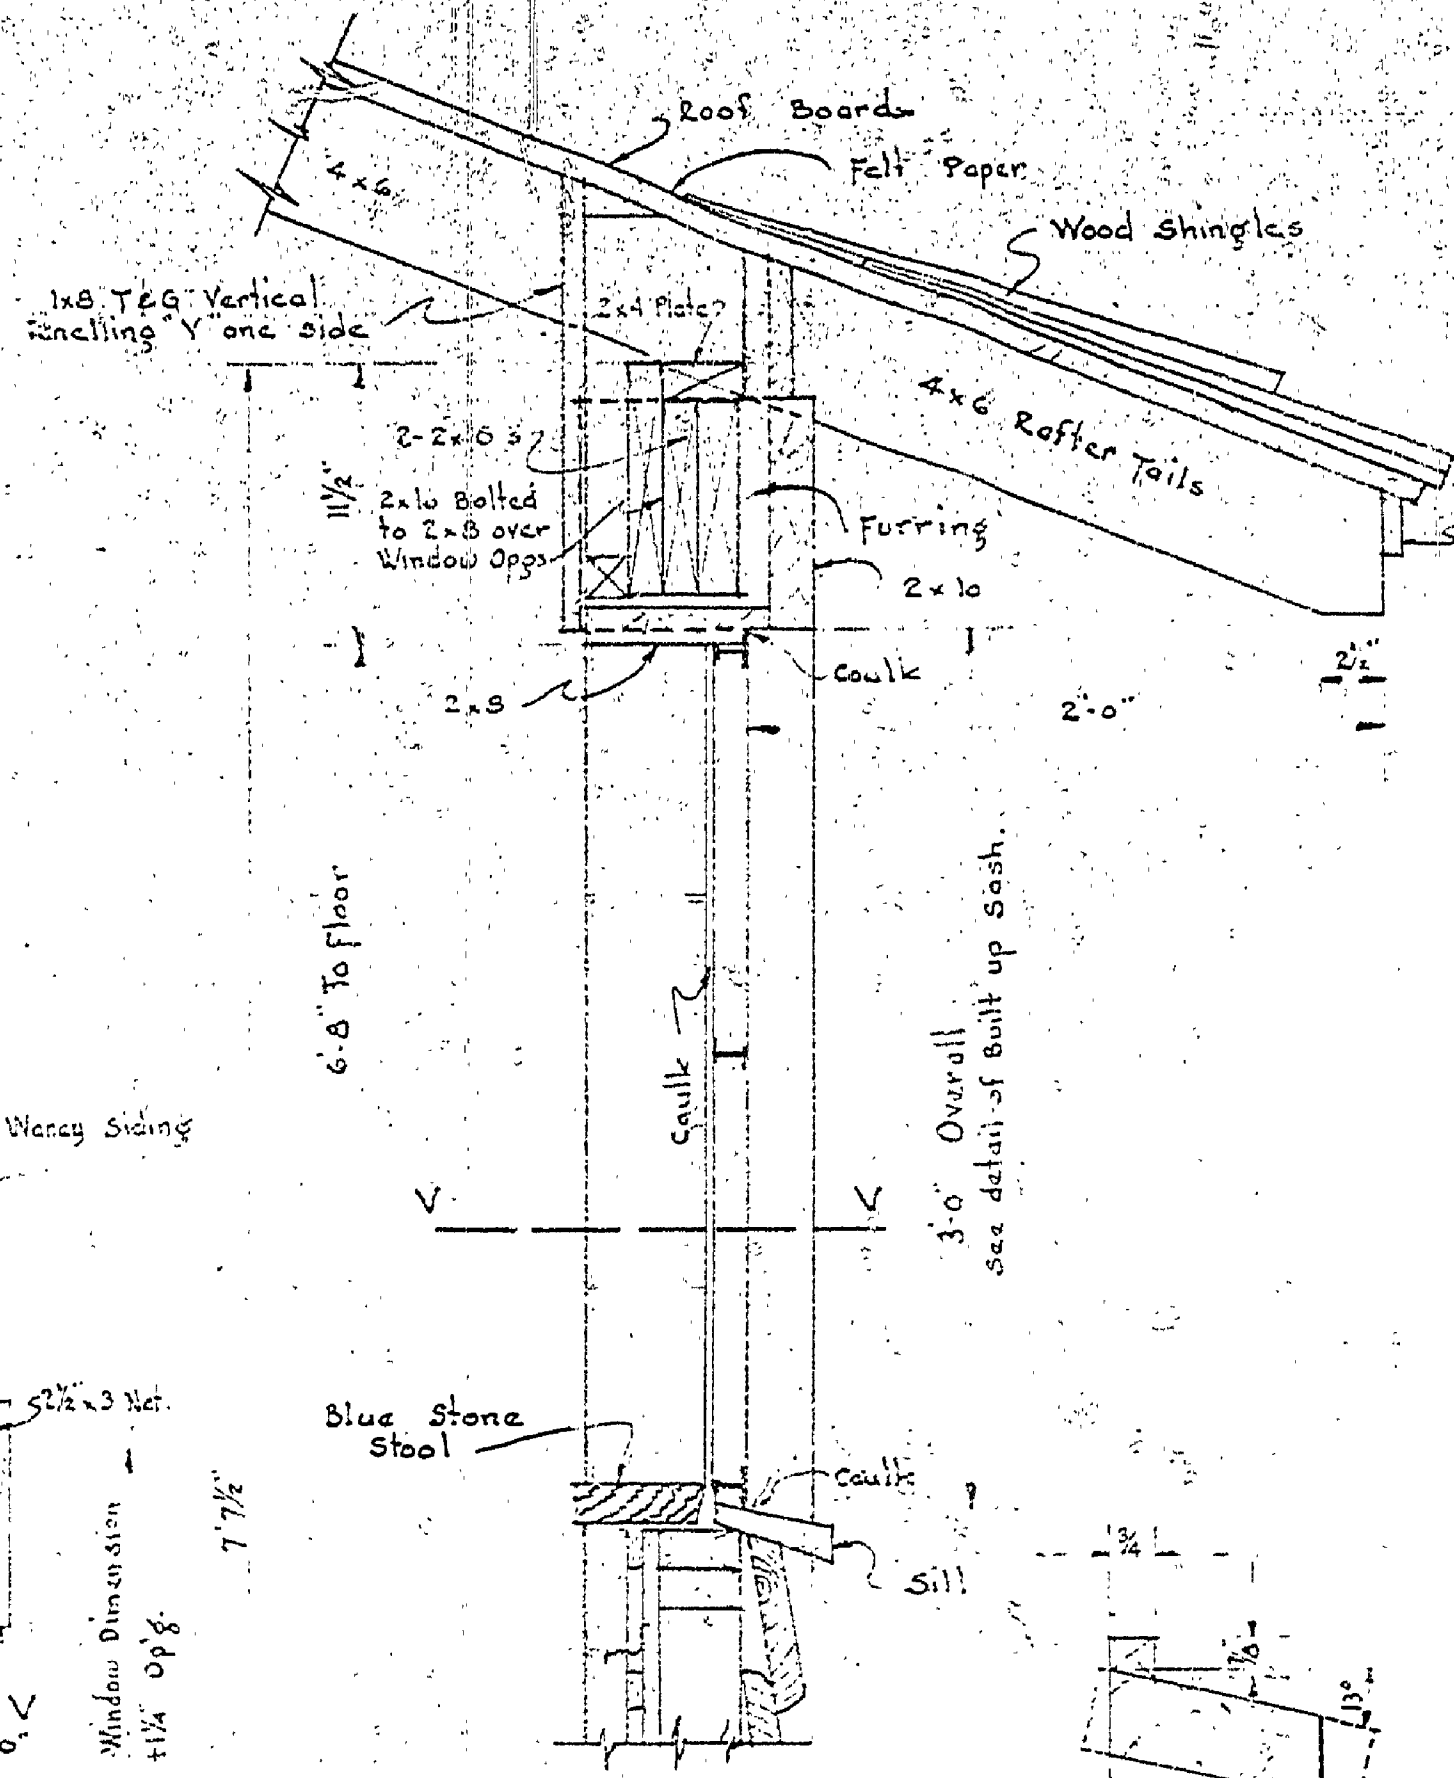

SILL CUT FROM A2x6
Scale 3/4" = 1'-0"

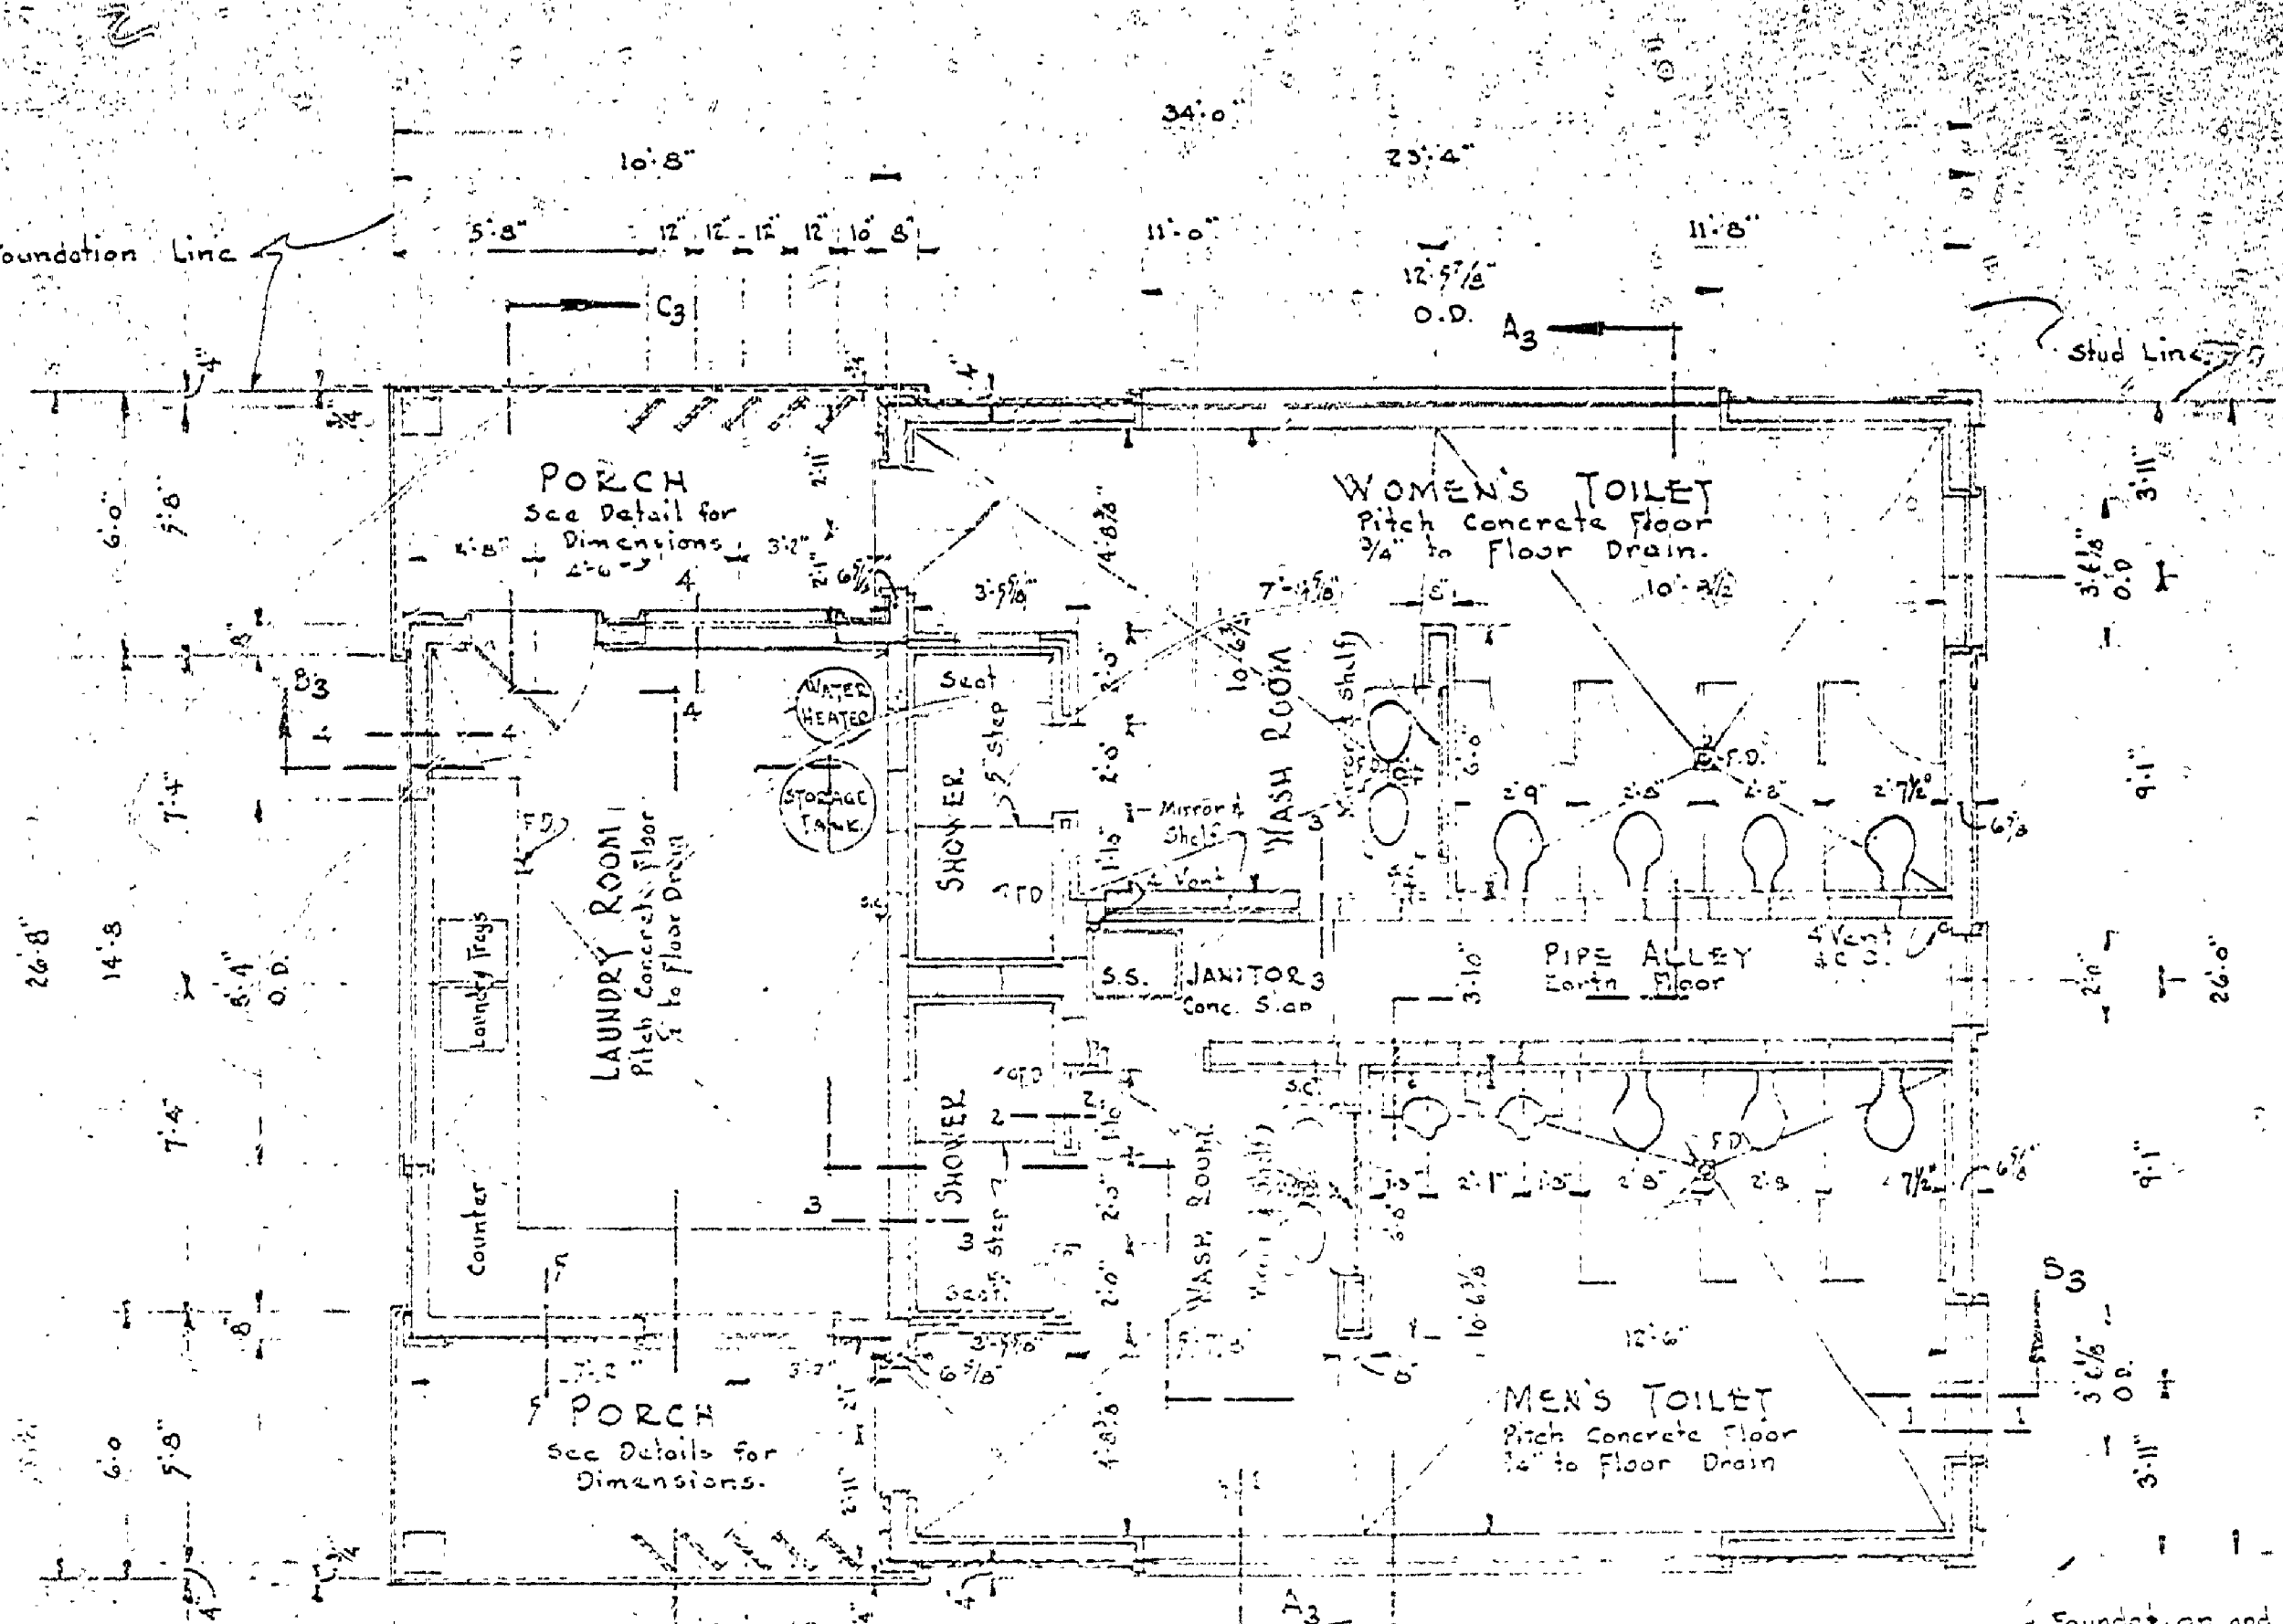


FLOOR PLAN
Scale 1/2" = 1'-0"

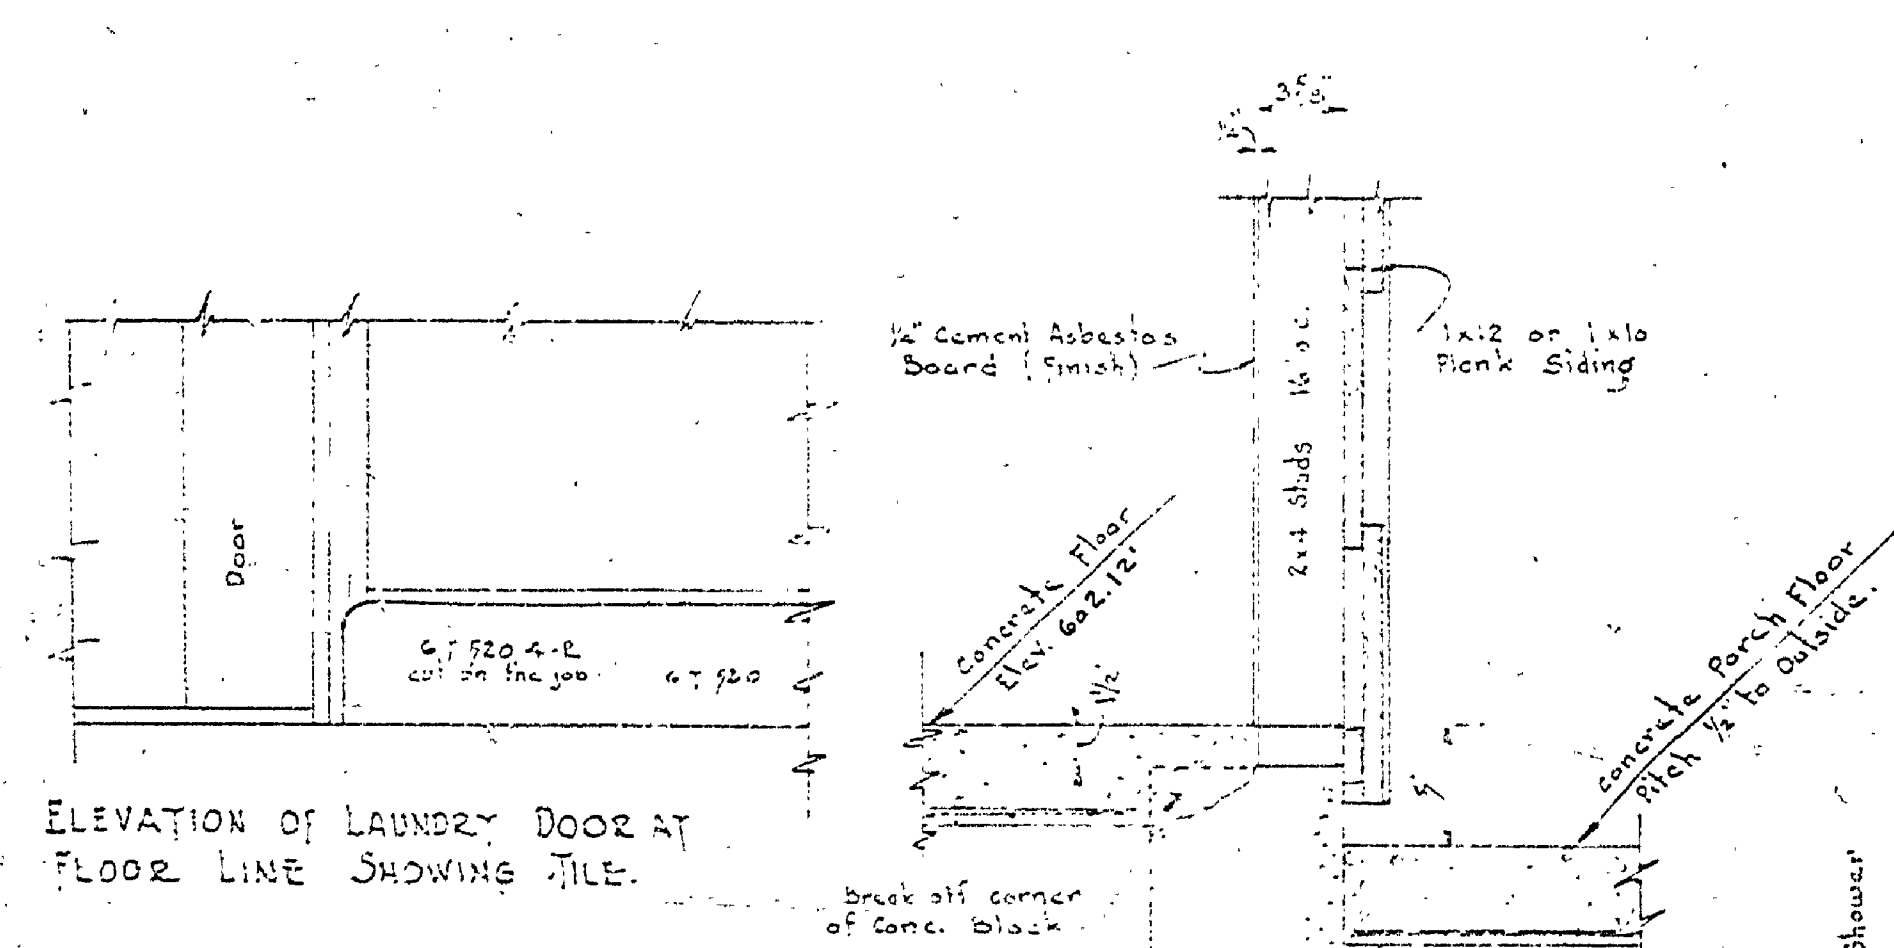


ELEVATION OF LAUNDRY DOOR AT FLOOR LINE SHOWING TILE


SECTION THRU EXTERIOR LAUNDRY ROOM WALL
Scale 1/2" = 1'-0"

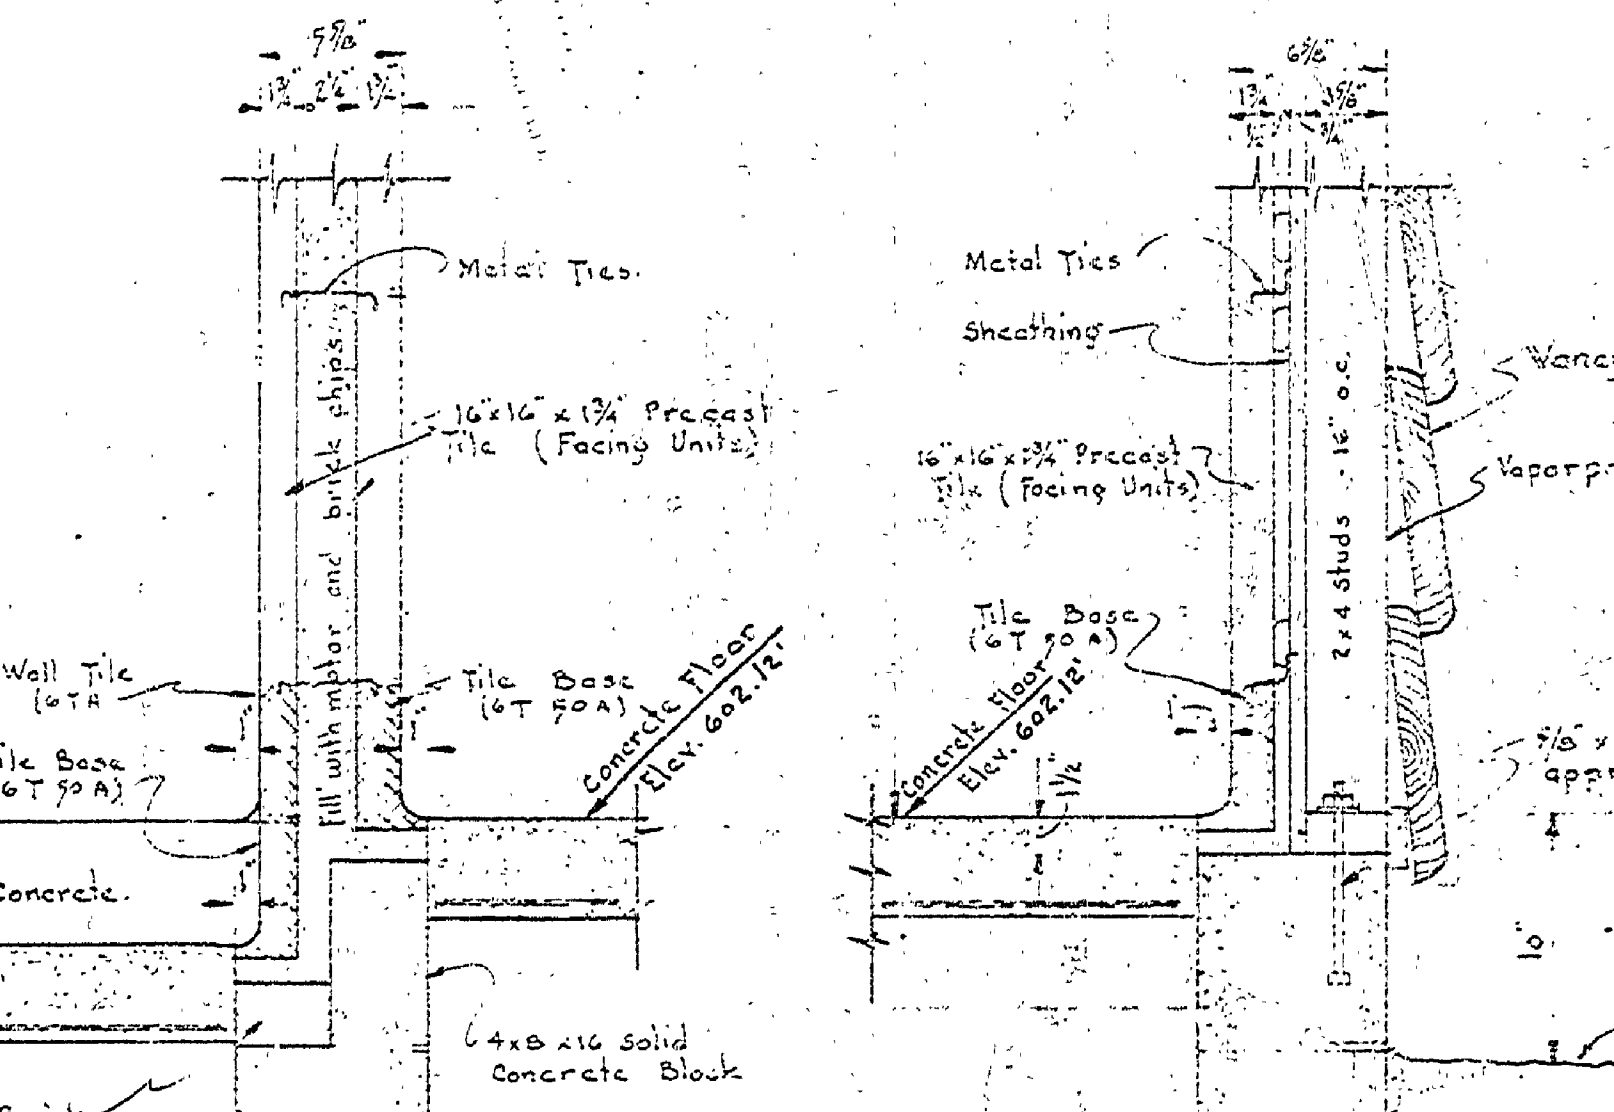

SECTION 1-1
Scale 1/2" = 1'-0"

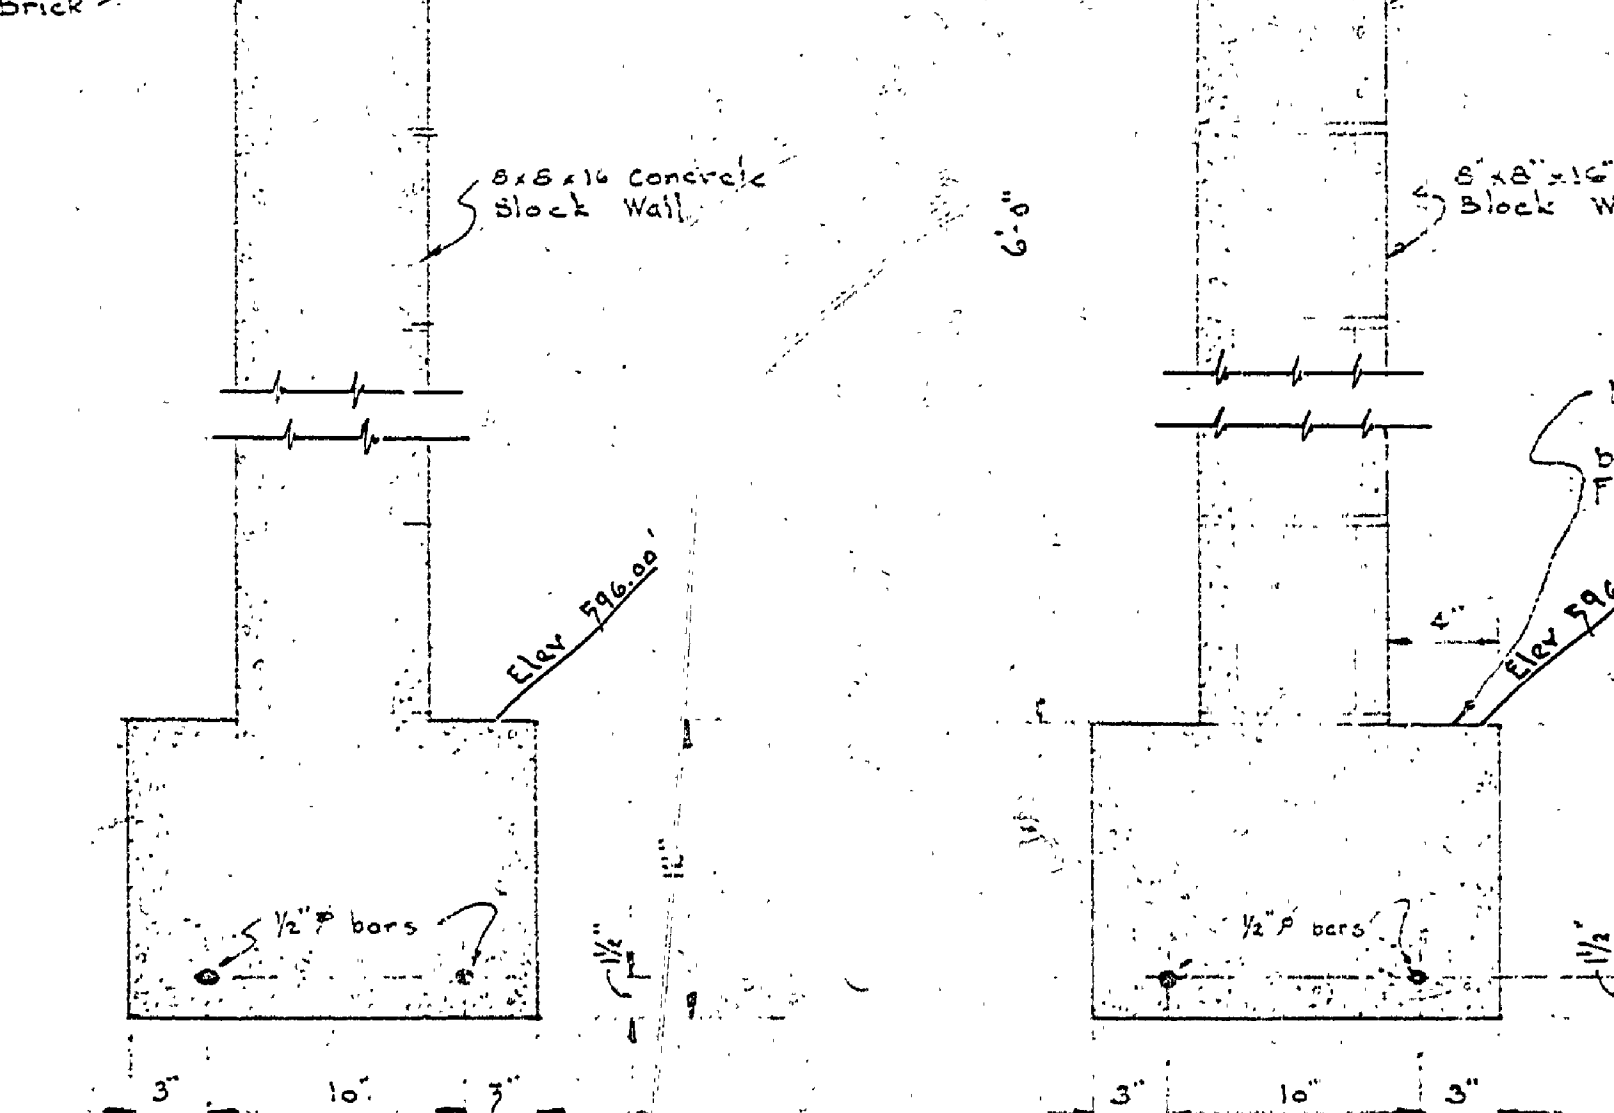

SECTION 2-2
Scale 1/2" = 1'-0"

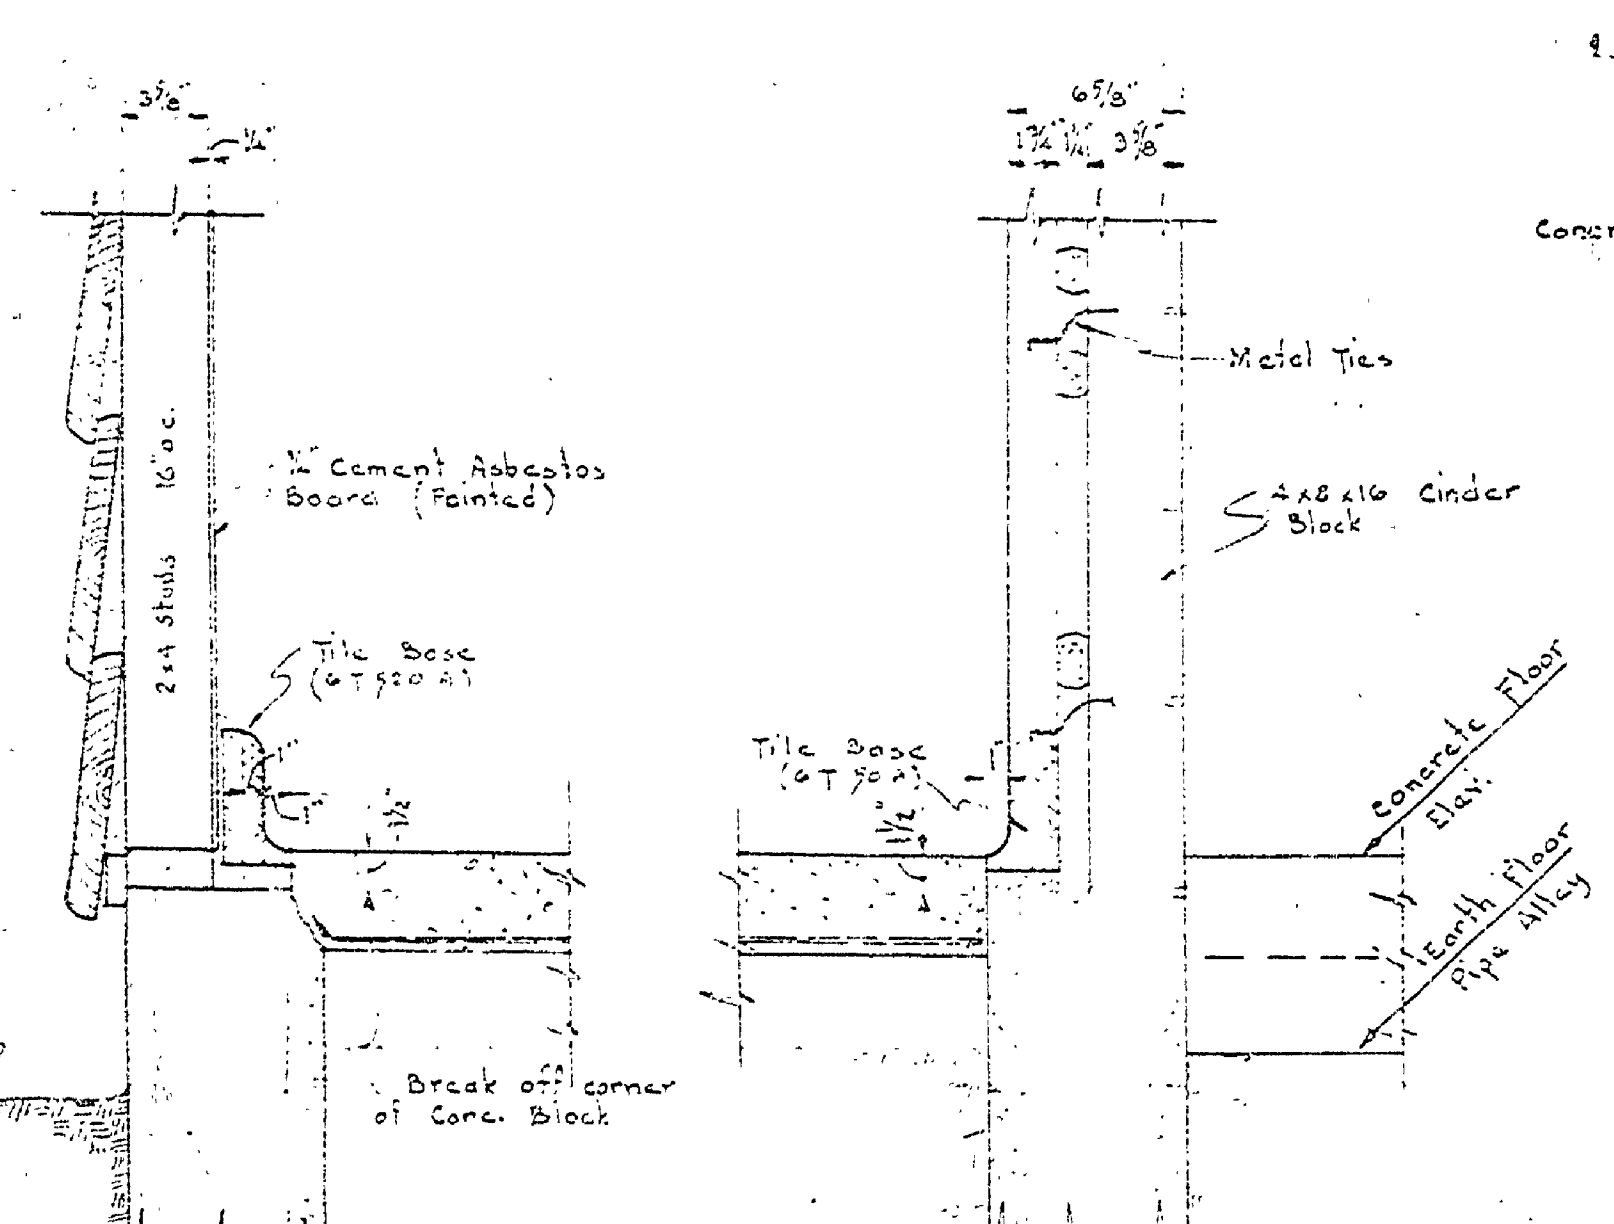


SECTION 4-4
Scale 1/2" = 1'-0"

SECTION THRU PIPE ALLEY WALL LAUNDRY ROOM SIMILAR
Scale 1/2" = 1'-0"

ARCHITECTURAL SYMBOLS

	Wood
	Terra-zo Tile Facing
	Section 2-2
	Glass Block
	Concrete
	s.c.
	Sill
	Caulk
	Stone

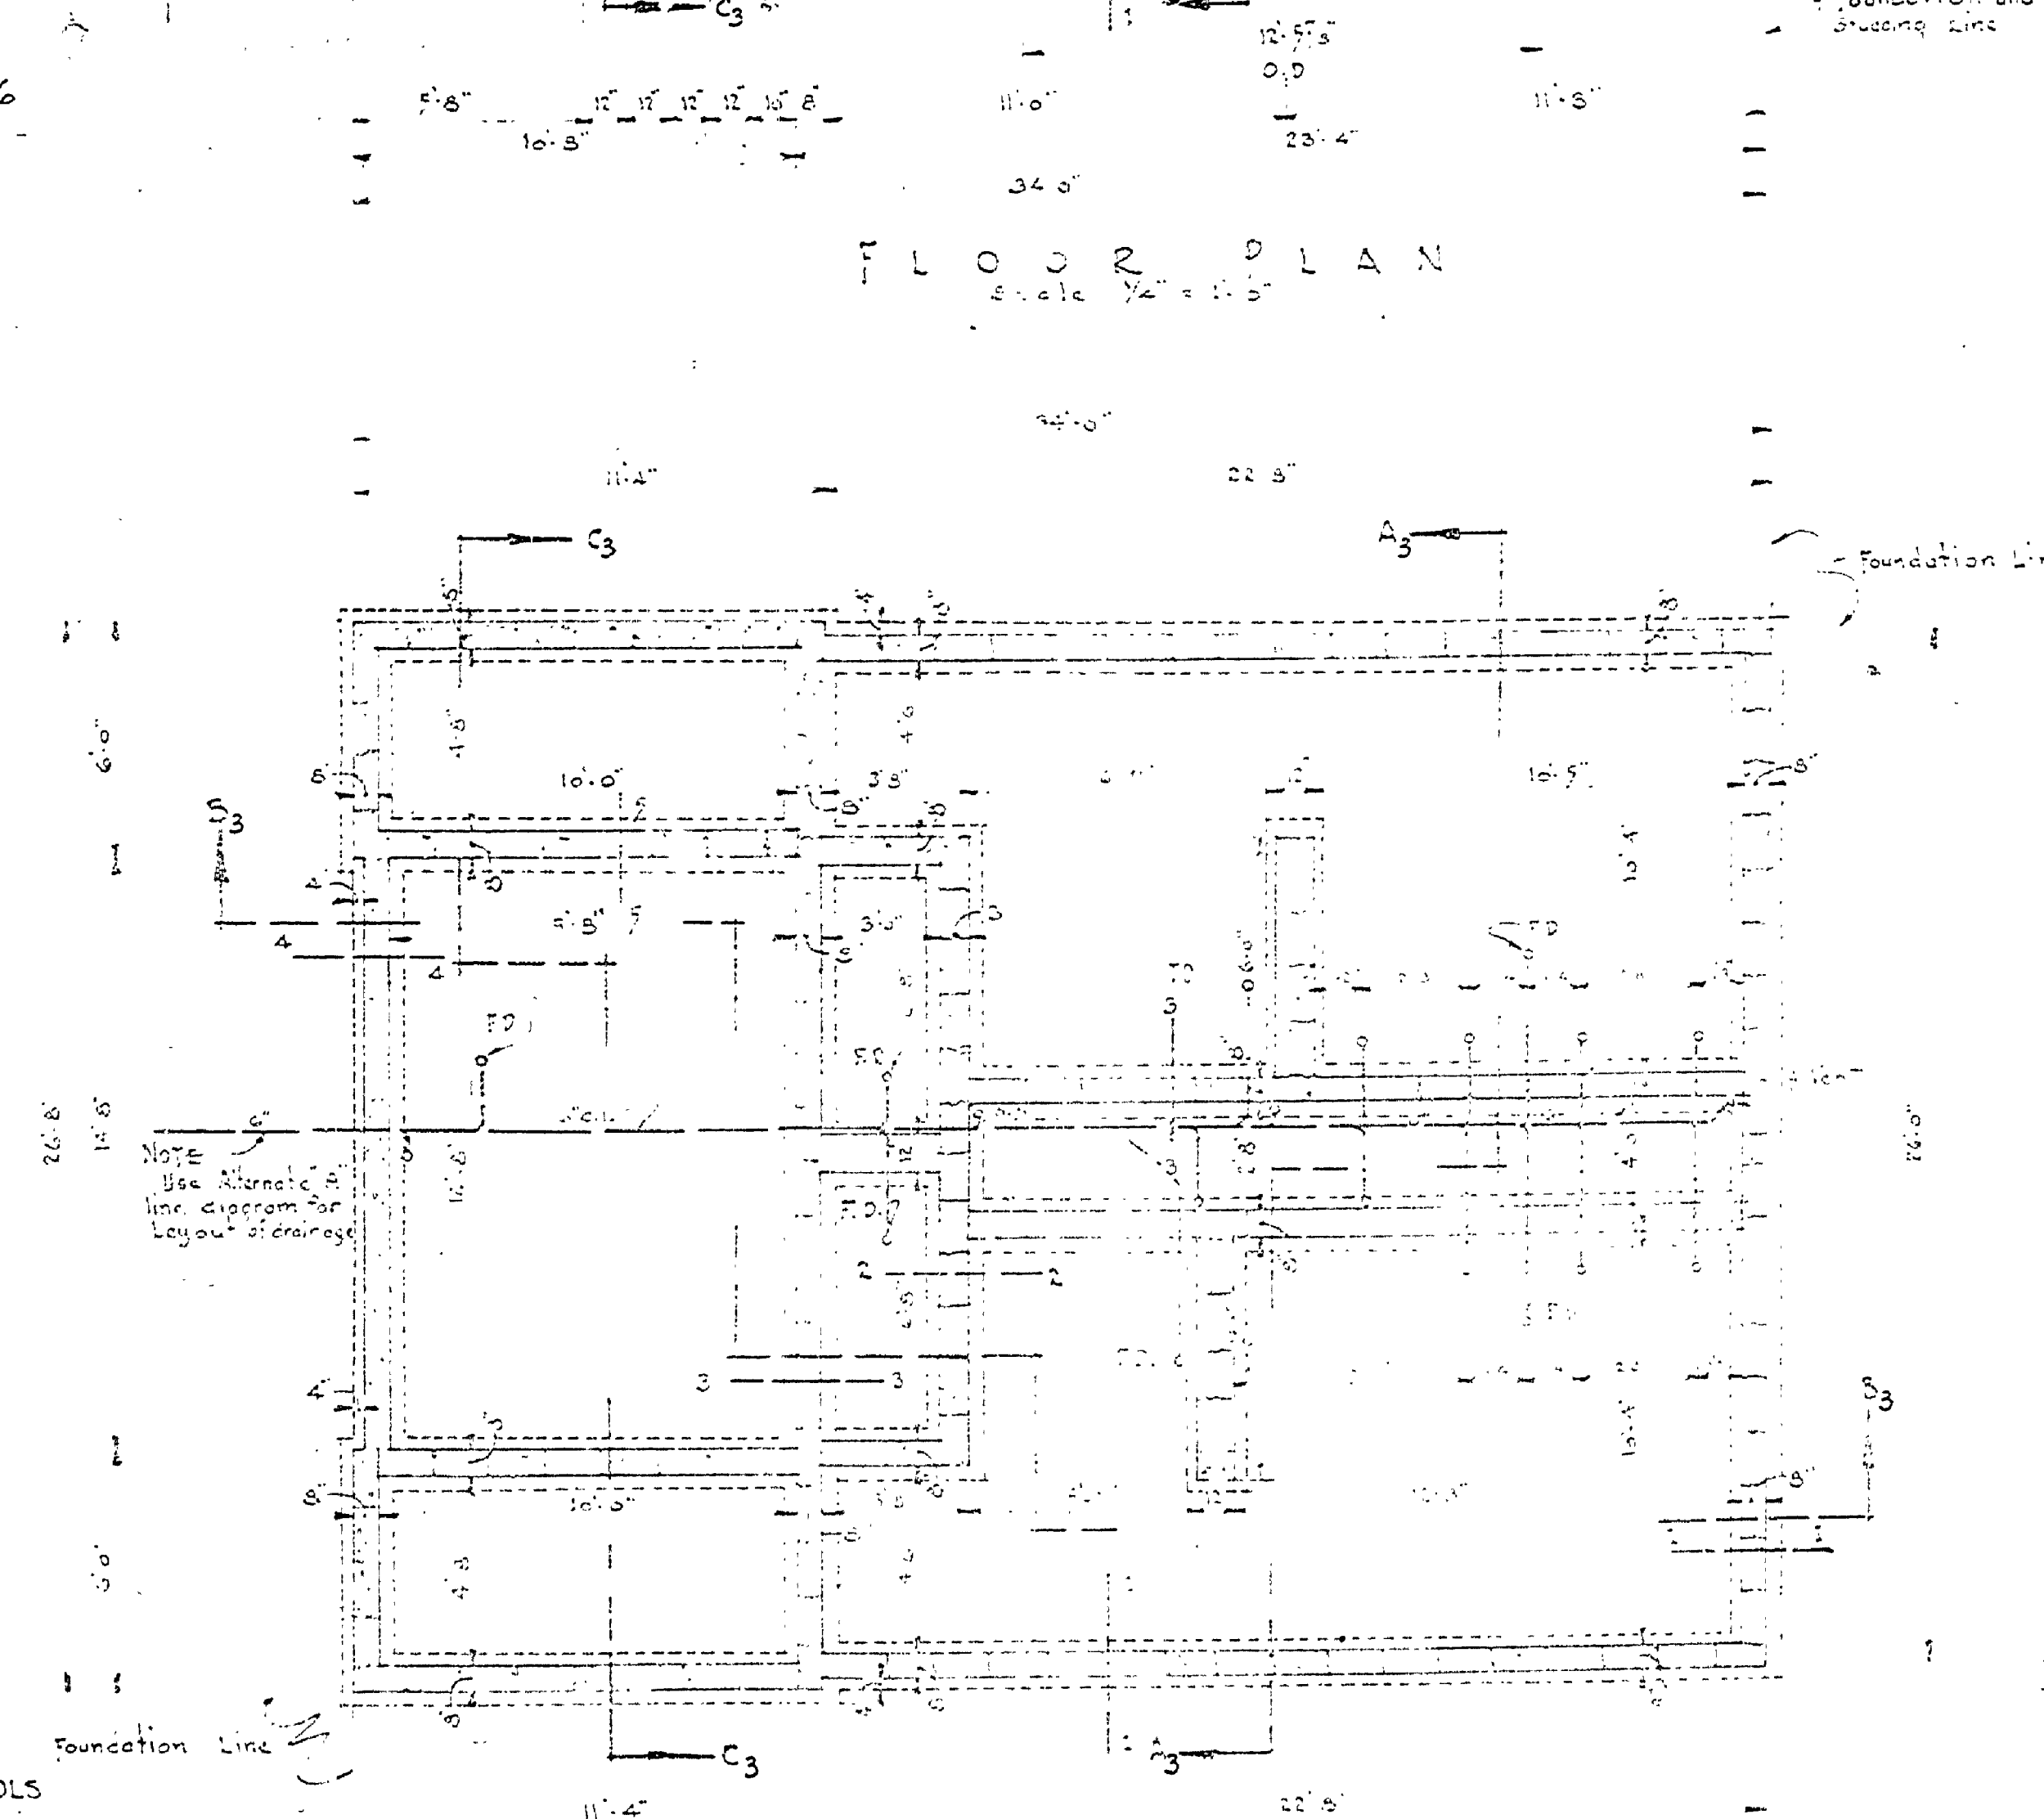

FOUNDATION PLAN
Scale 1/2" = 1'-0"

MICHIGAN DEPARTMENT OF CONSERVATION
PARKS AND RECREATION DIVISION

ALPHA STATE PARK
TOILET, LAUNDRY AND SHOWER BUILDING

SHEET NO. 2 OF 7
PLAN NO. A-100