
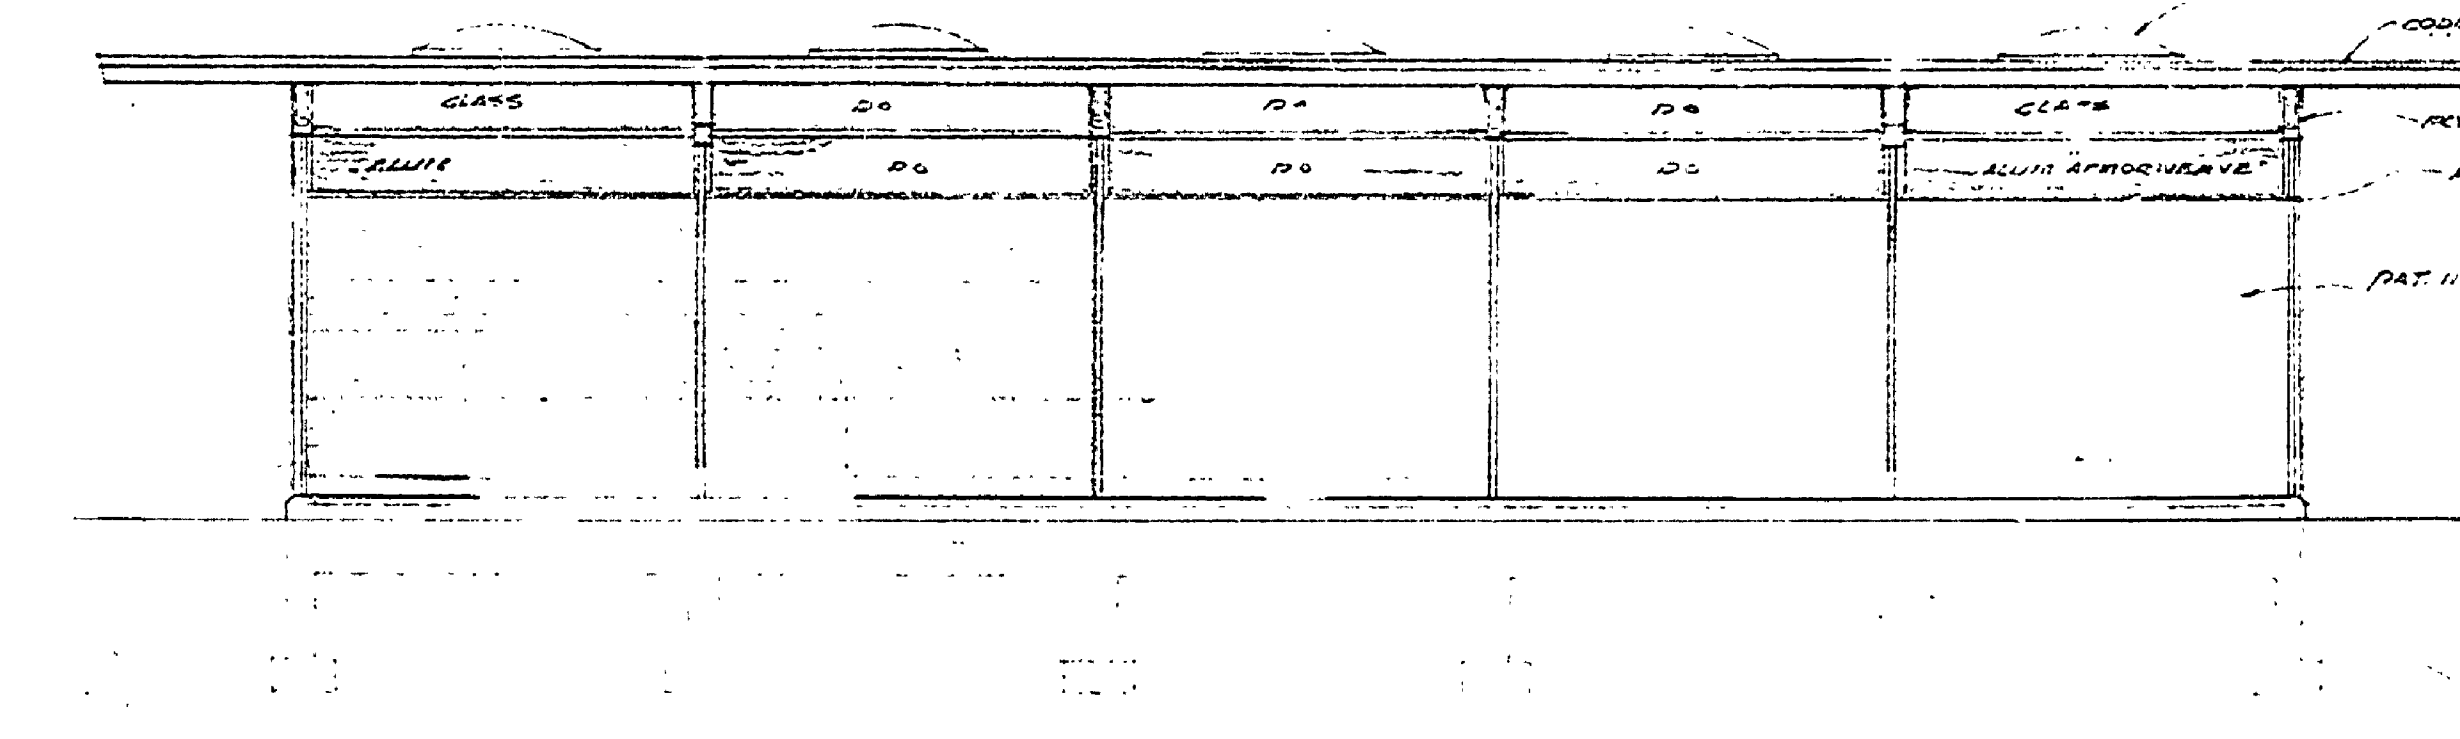
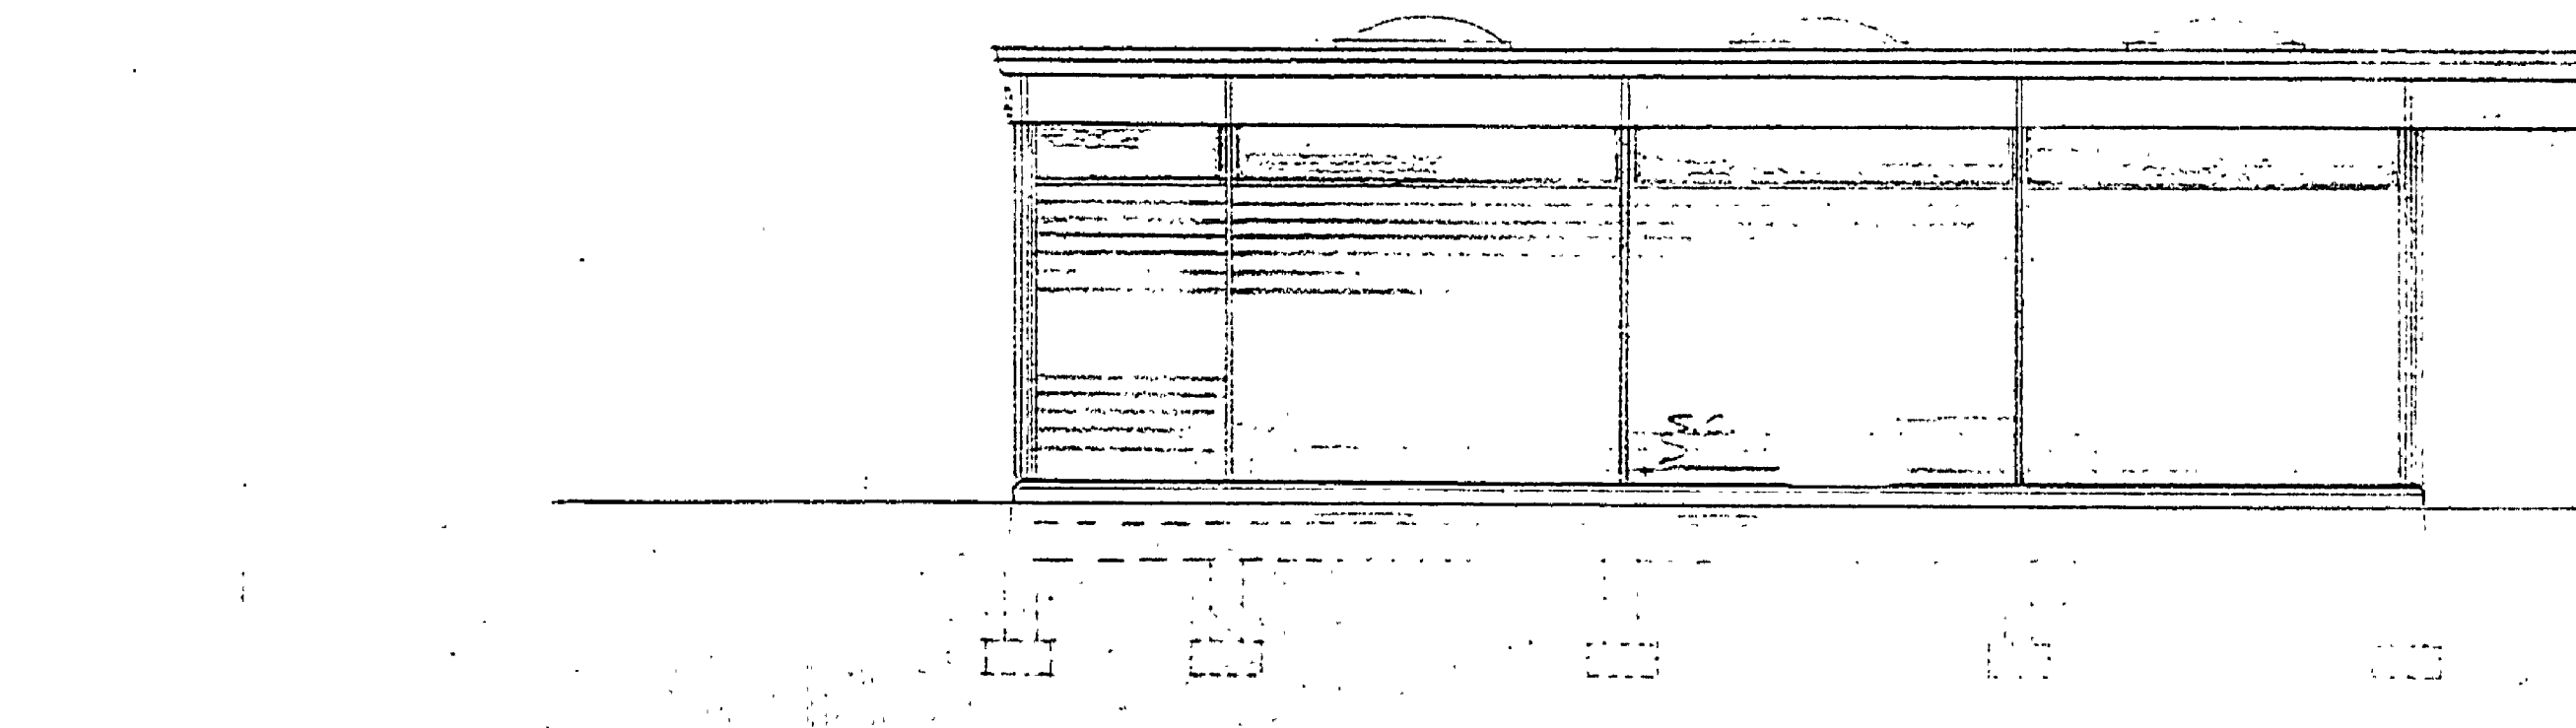
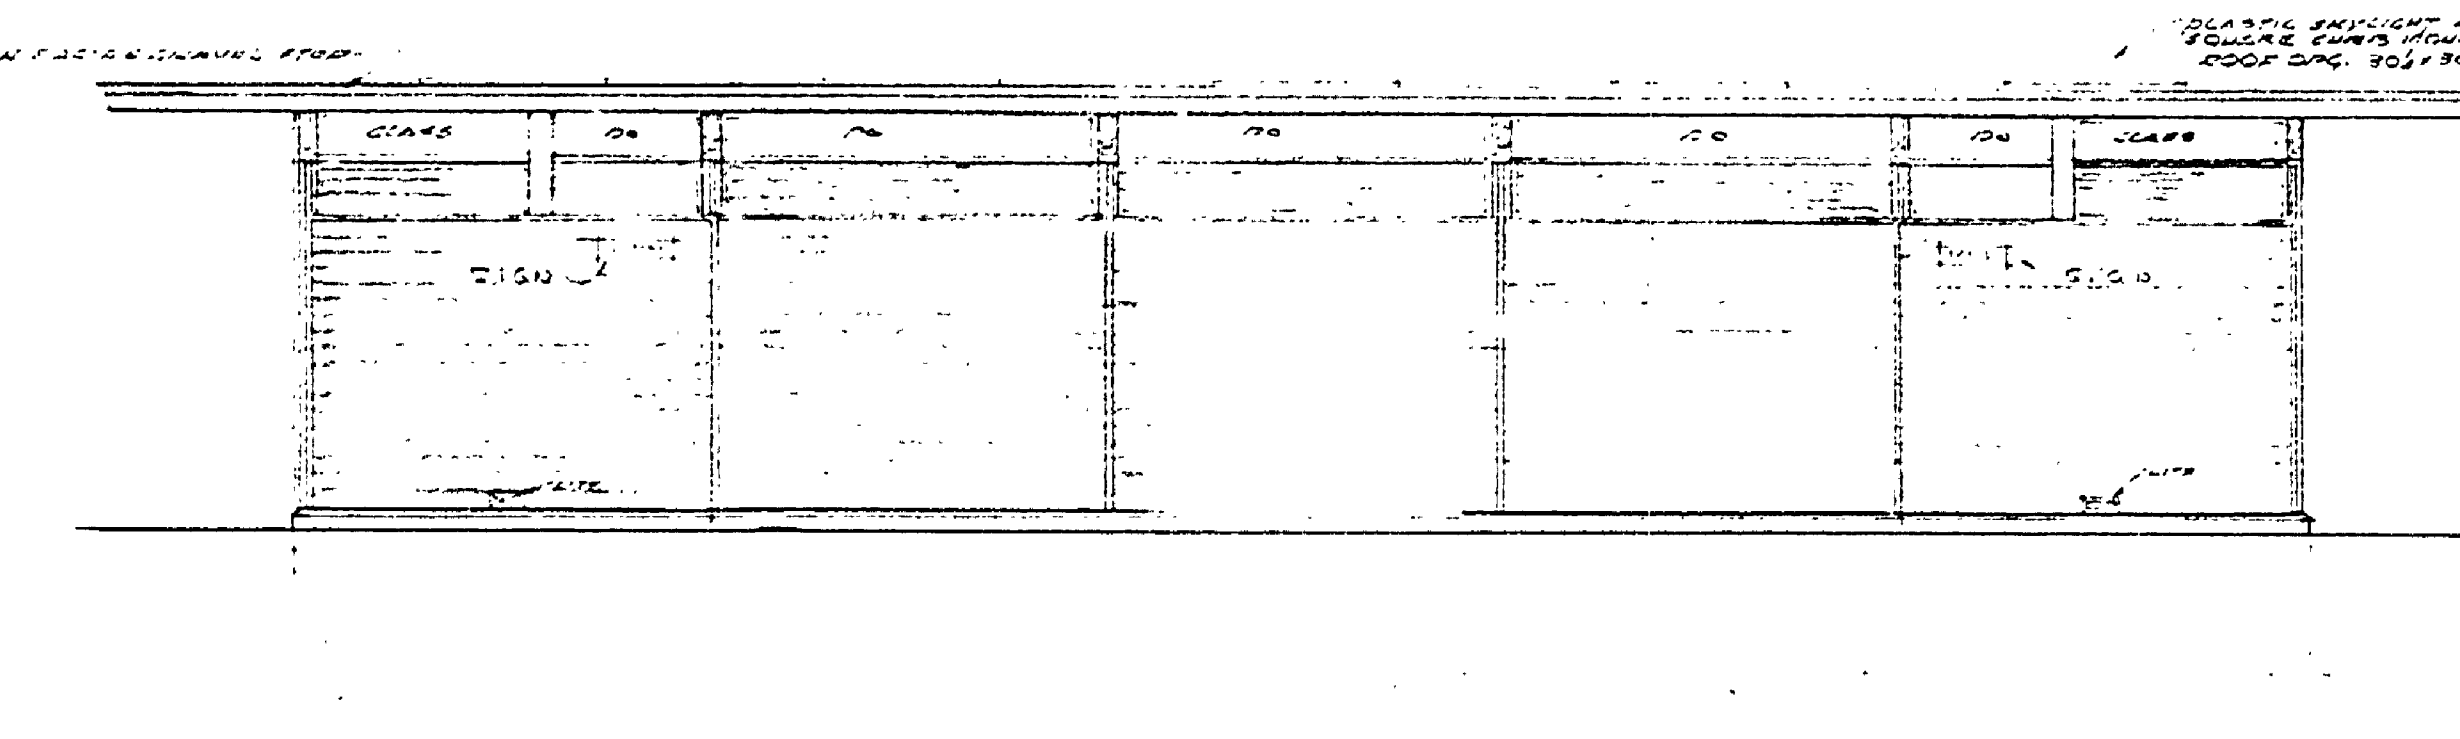
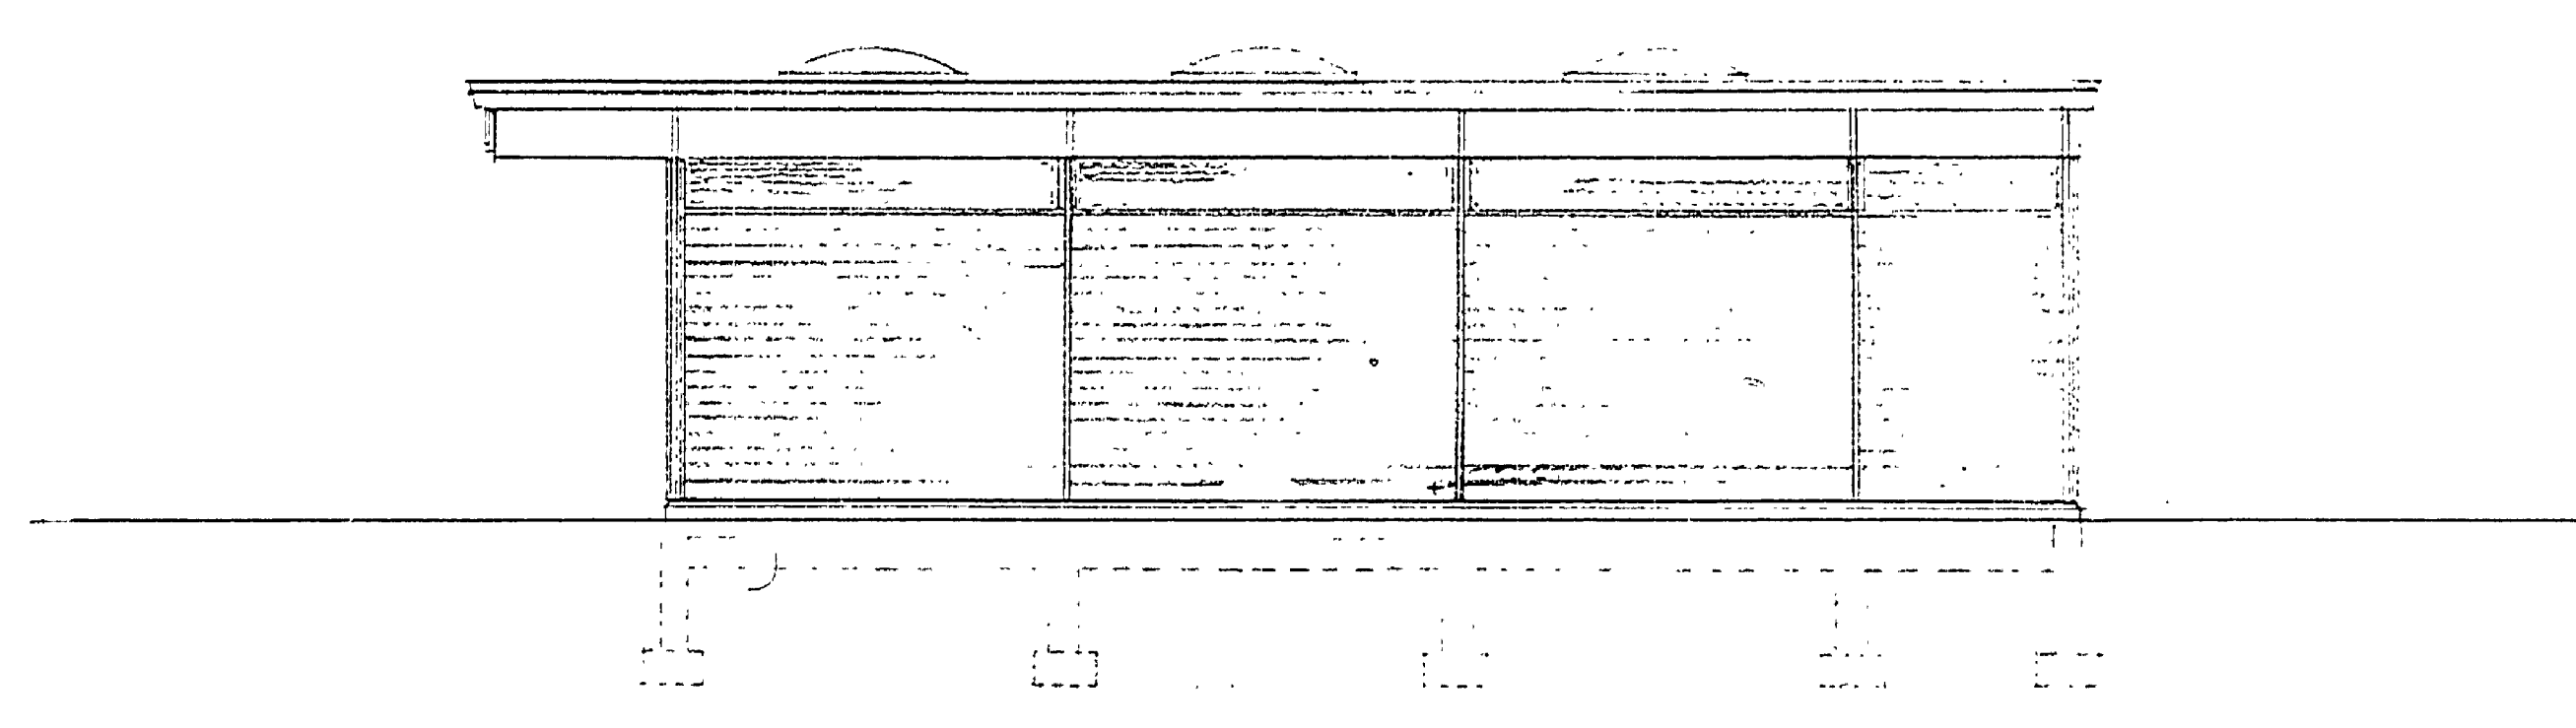
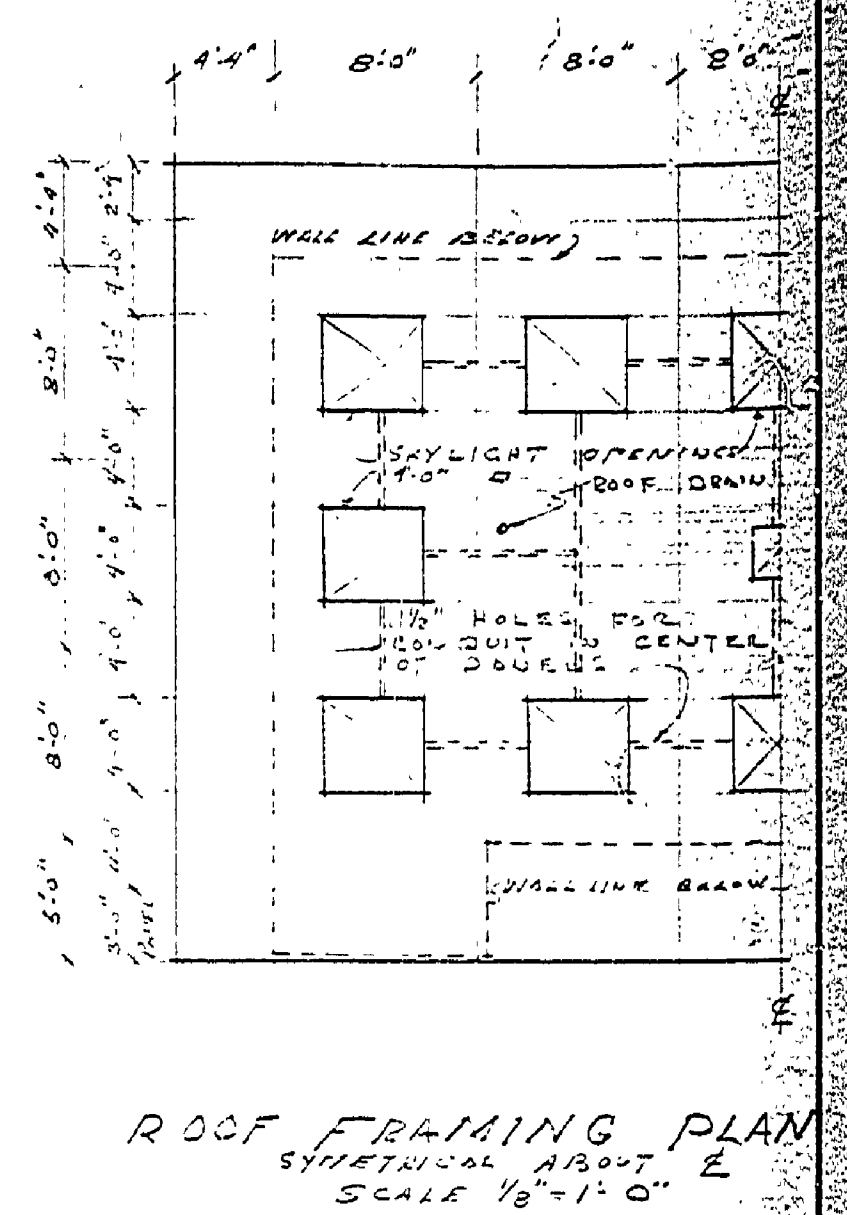
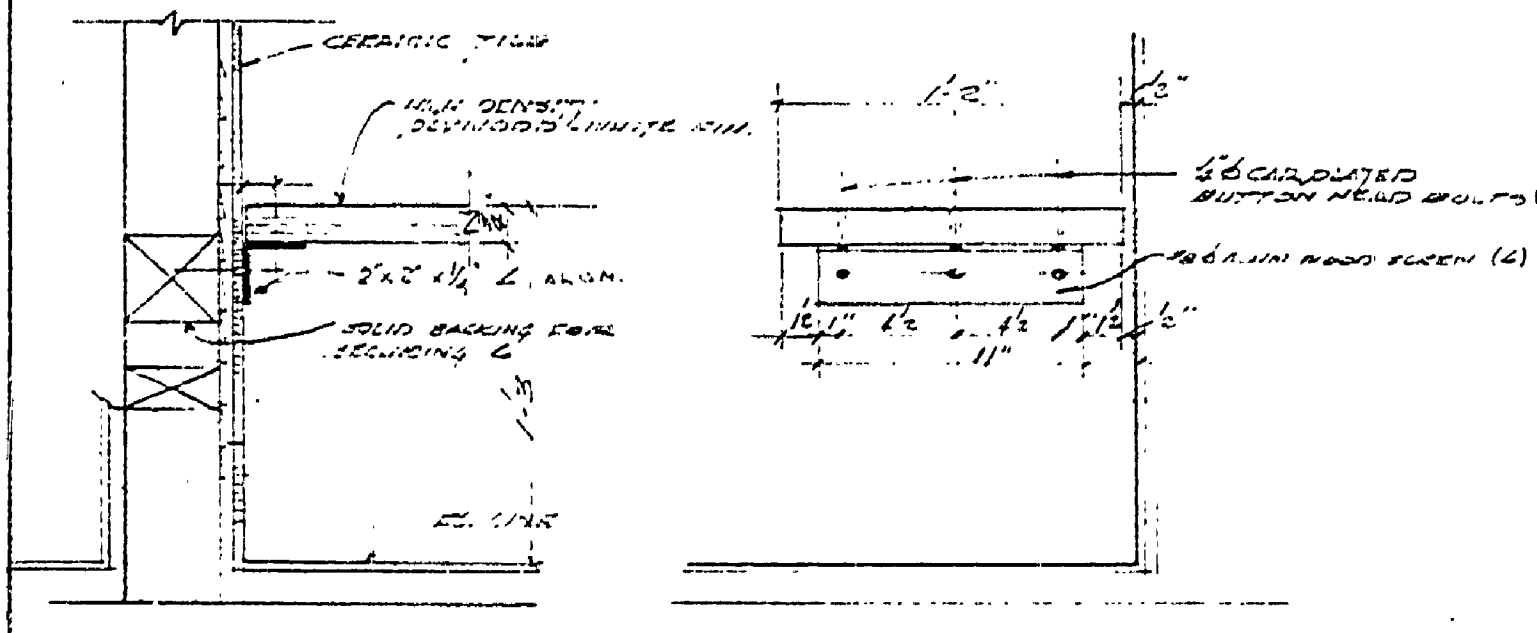
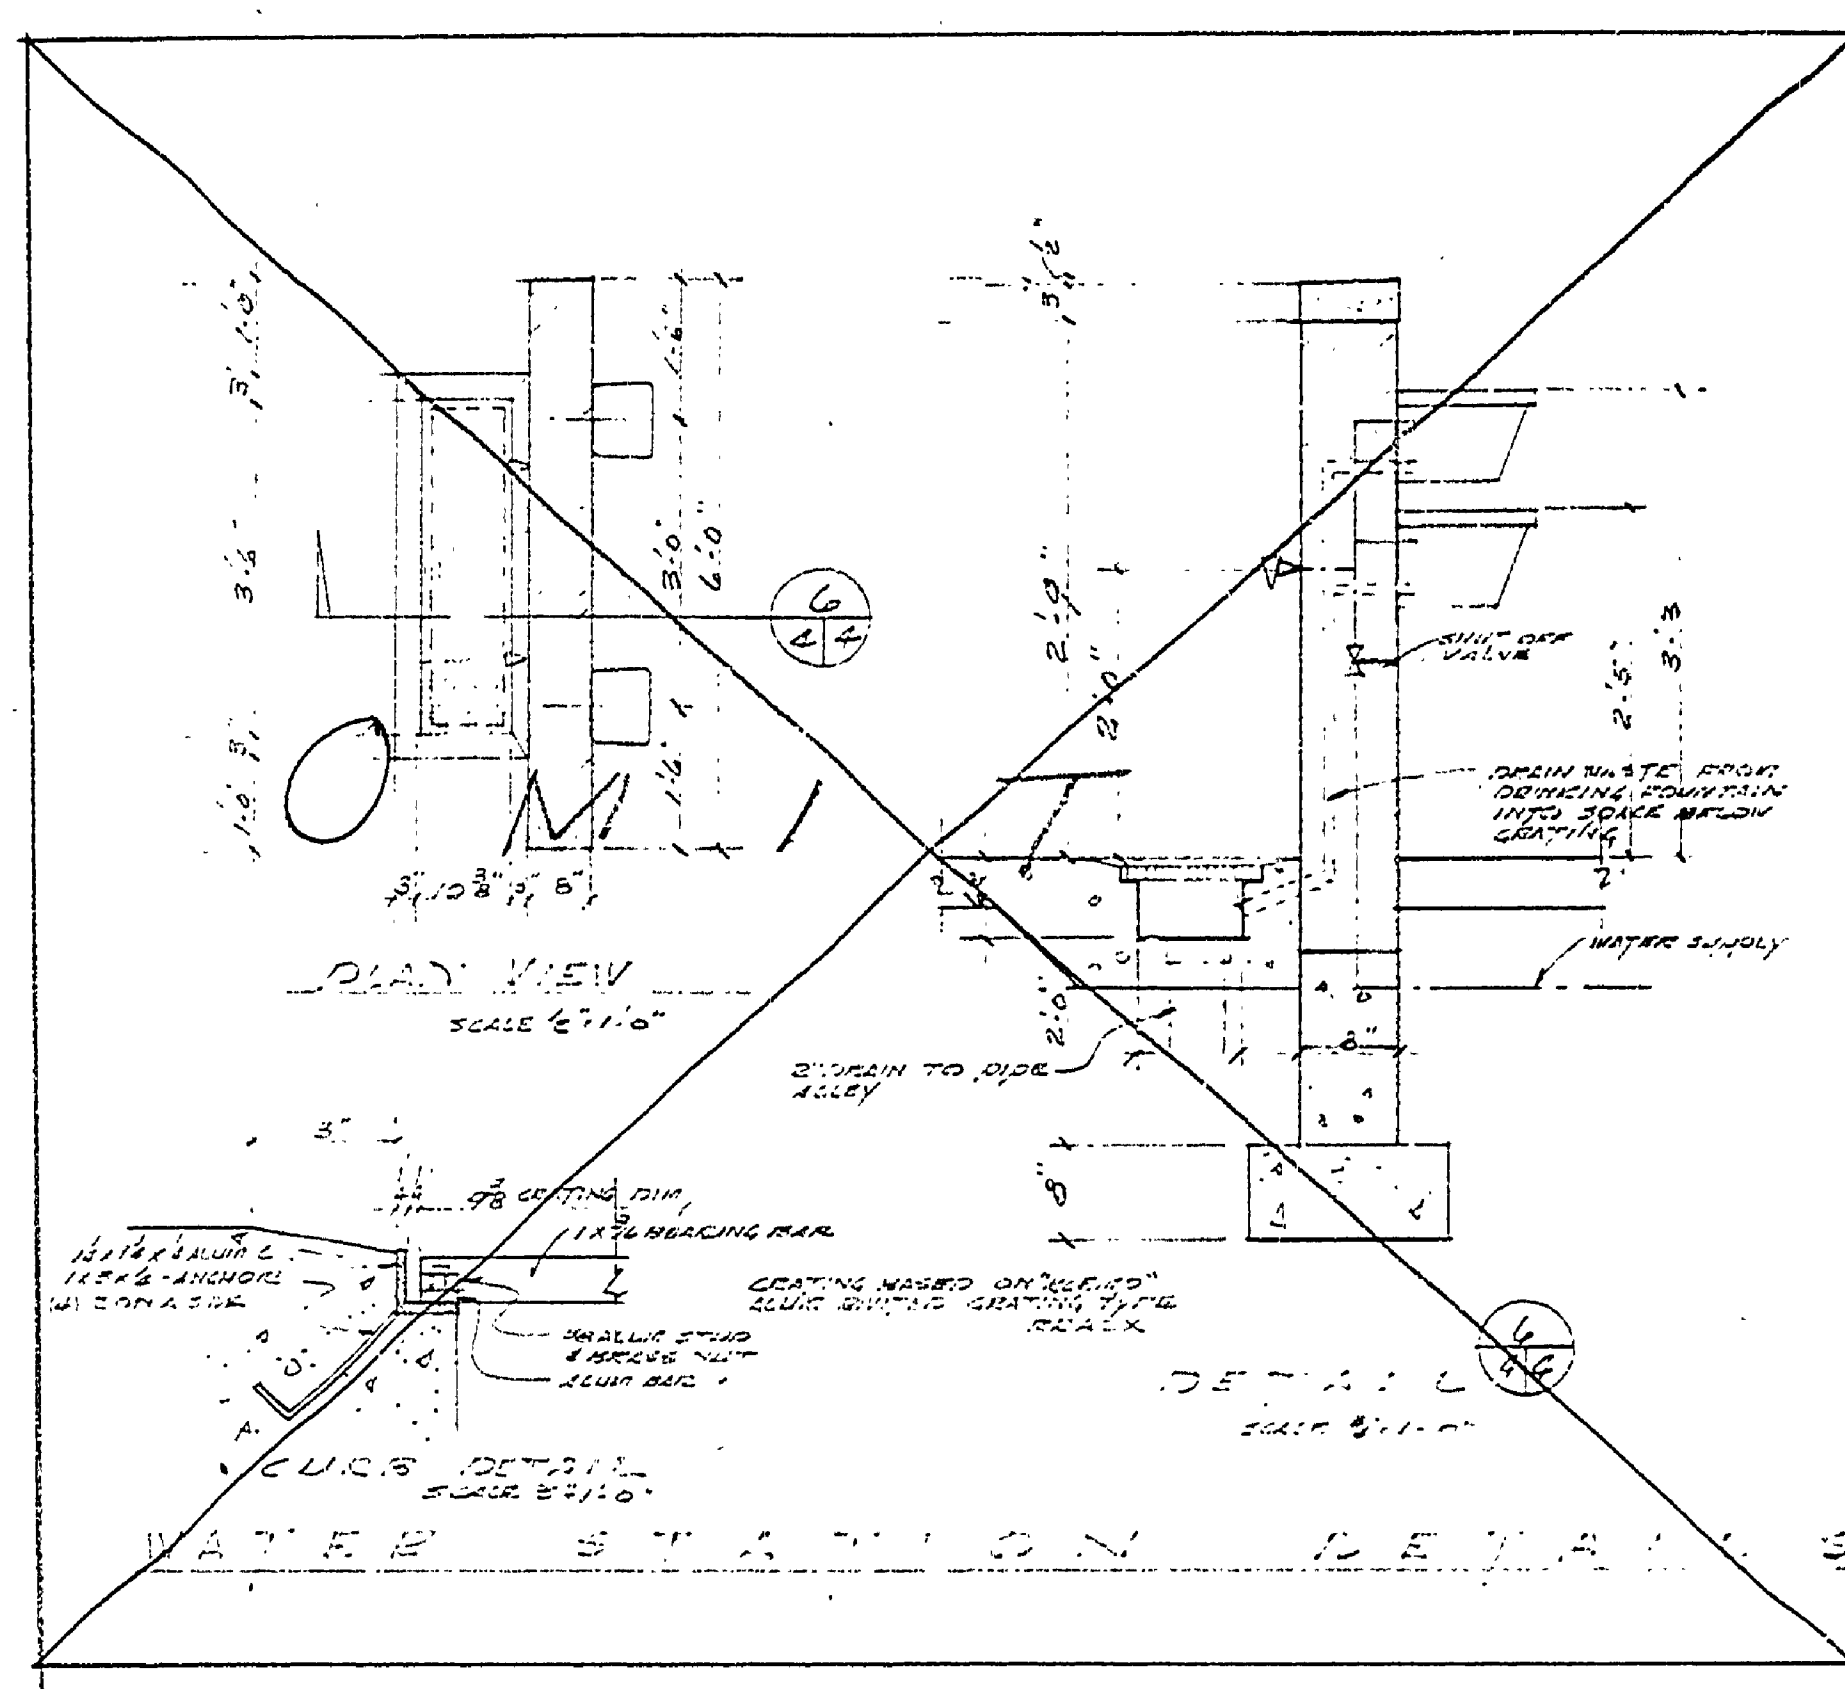
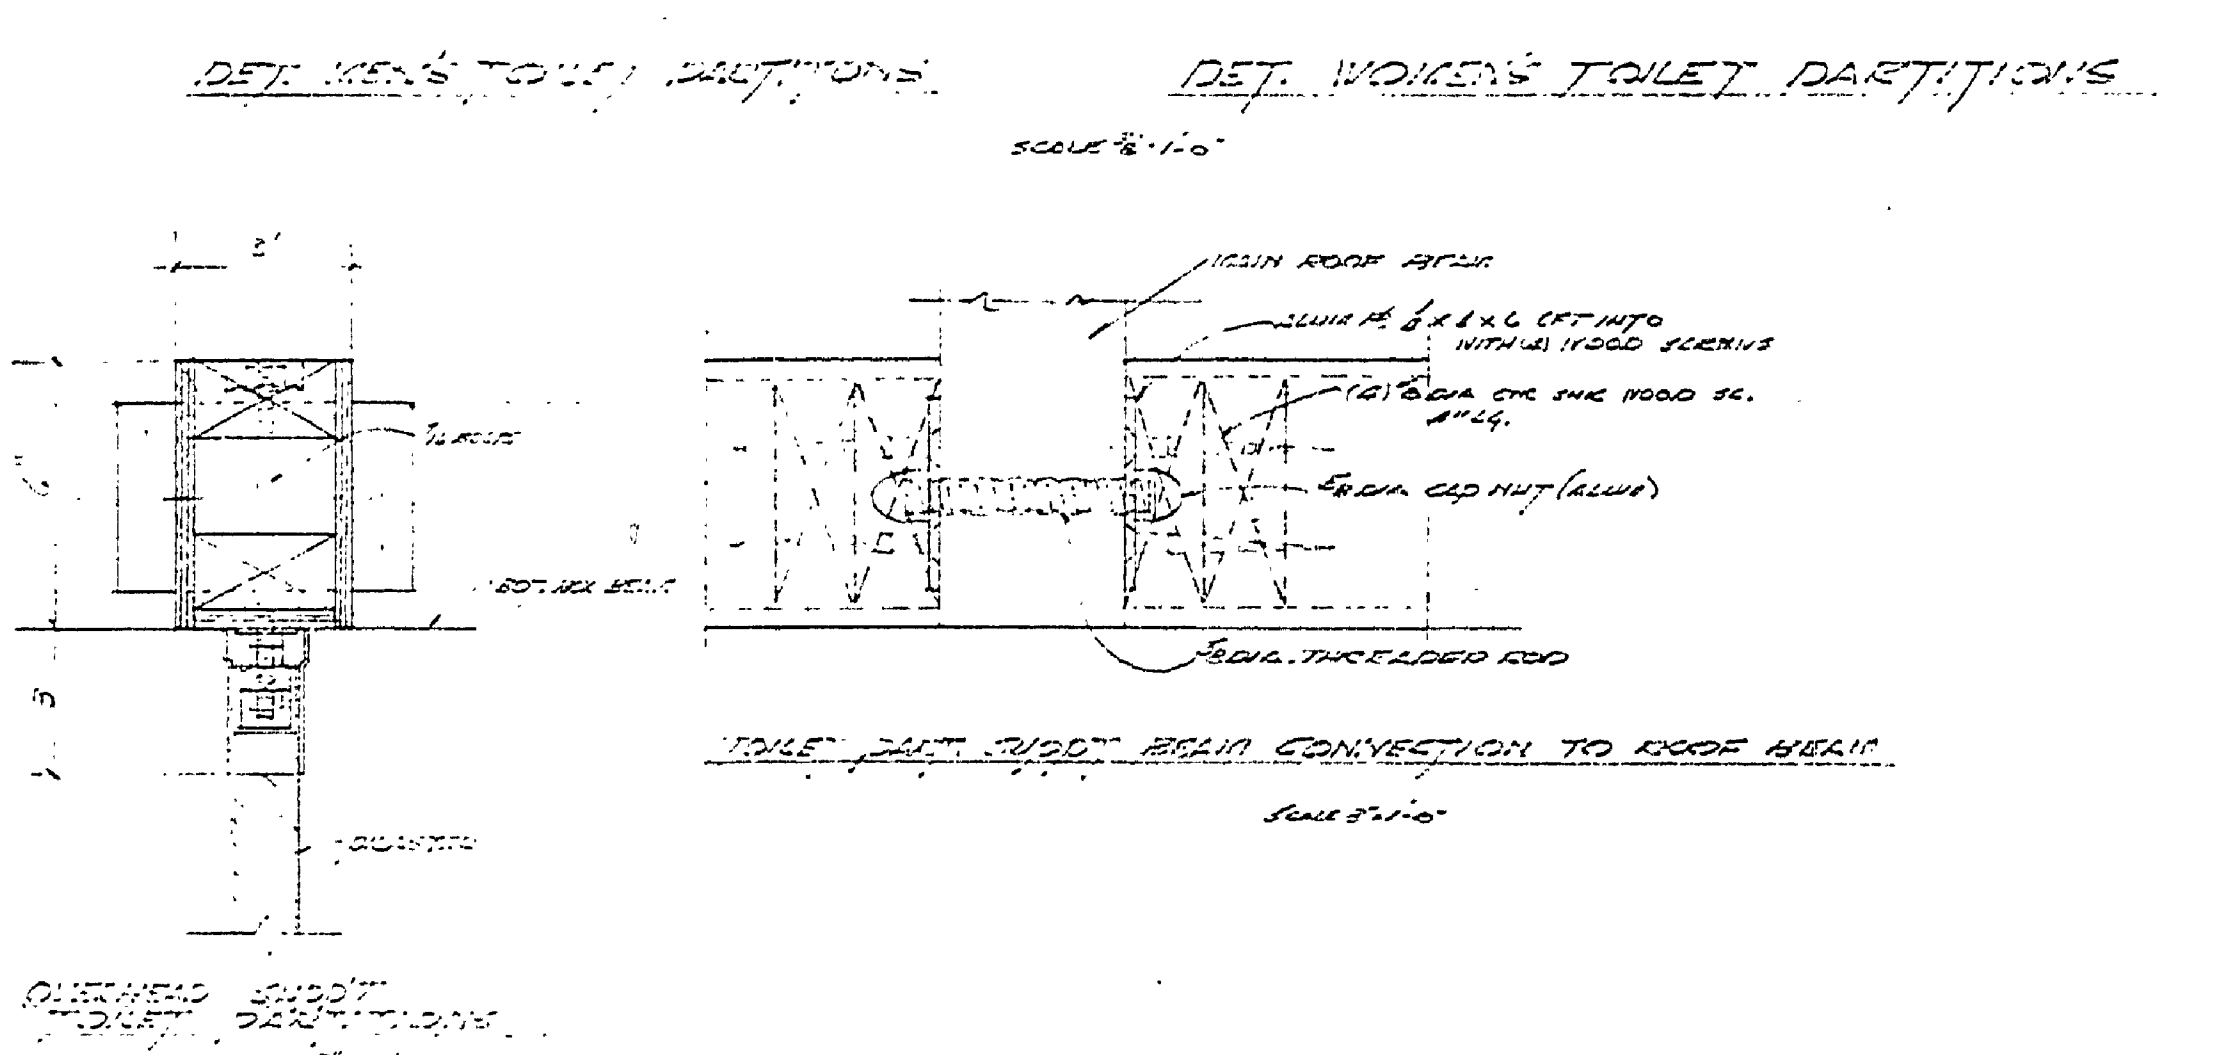


DESIGNED BY	DATE	REVIEWED	DATE	APPROVED	NO.	DATE BY	REVISIONS	DATE BY
W.P.C.	3-10-43	ARCHITECTURAL	3-11-43	[Signature]	1		4	
DRAWN BY	3-10-43	ENGINEERING	3-11-43		2		5	
CHECKED BY	3-10-43	LANDSCAPE	3-12-43		3		6	

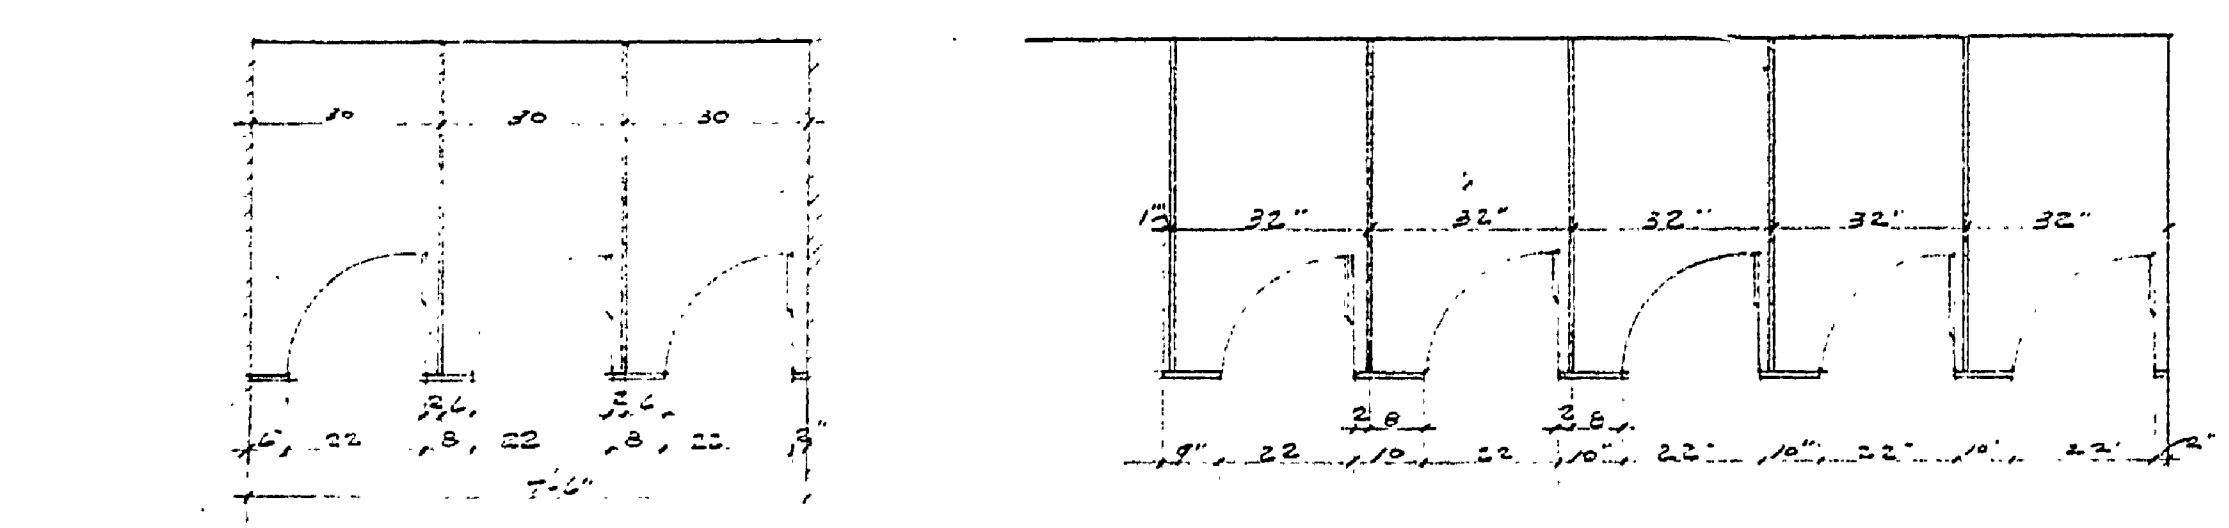

WEST ELEVATION

SOUTH ELEVATION

SCALE 1/4"=1'-0"

MICHIGAN
DEPARTMENT OF CONSERVATION
PARKS AND RECREATION DIVISION

ELEVATIONS - DETAILS
ALOHA STATE PARK
CAMPGROUND TOILET BLDG.
SHEET NO. 4 OF 5
PLAN NO. A-101-100