



DATE	REVIEWED	DATE	APPROVED	DATE	NO.	DATE	BY	REVISIONS
3-10-63	ARCHITECTURAL	3-10-63	[Signature]	3-10-63	1	8/15	AD	1. CHANGE DIMENSIONS
3-10-63	ENGINEERING	3-10-63	[Signature]	3-10-63	2			2. CHANGE DIMENSIONS
3-10-63	LANDSCAPE	3-10-63	[Signature]	3-10-63	3			3. CHANGE DIMENSIONS
					4			4. CHANGE DIMENSIONS
					5			5. CHANGE DIMENSIONS
					6			6. CHANGE DIMENSIONS

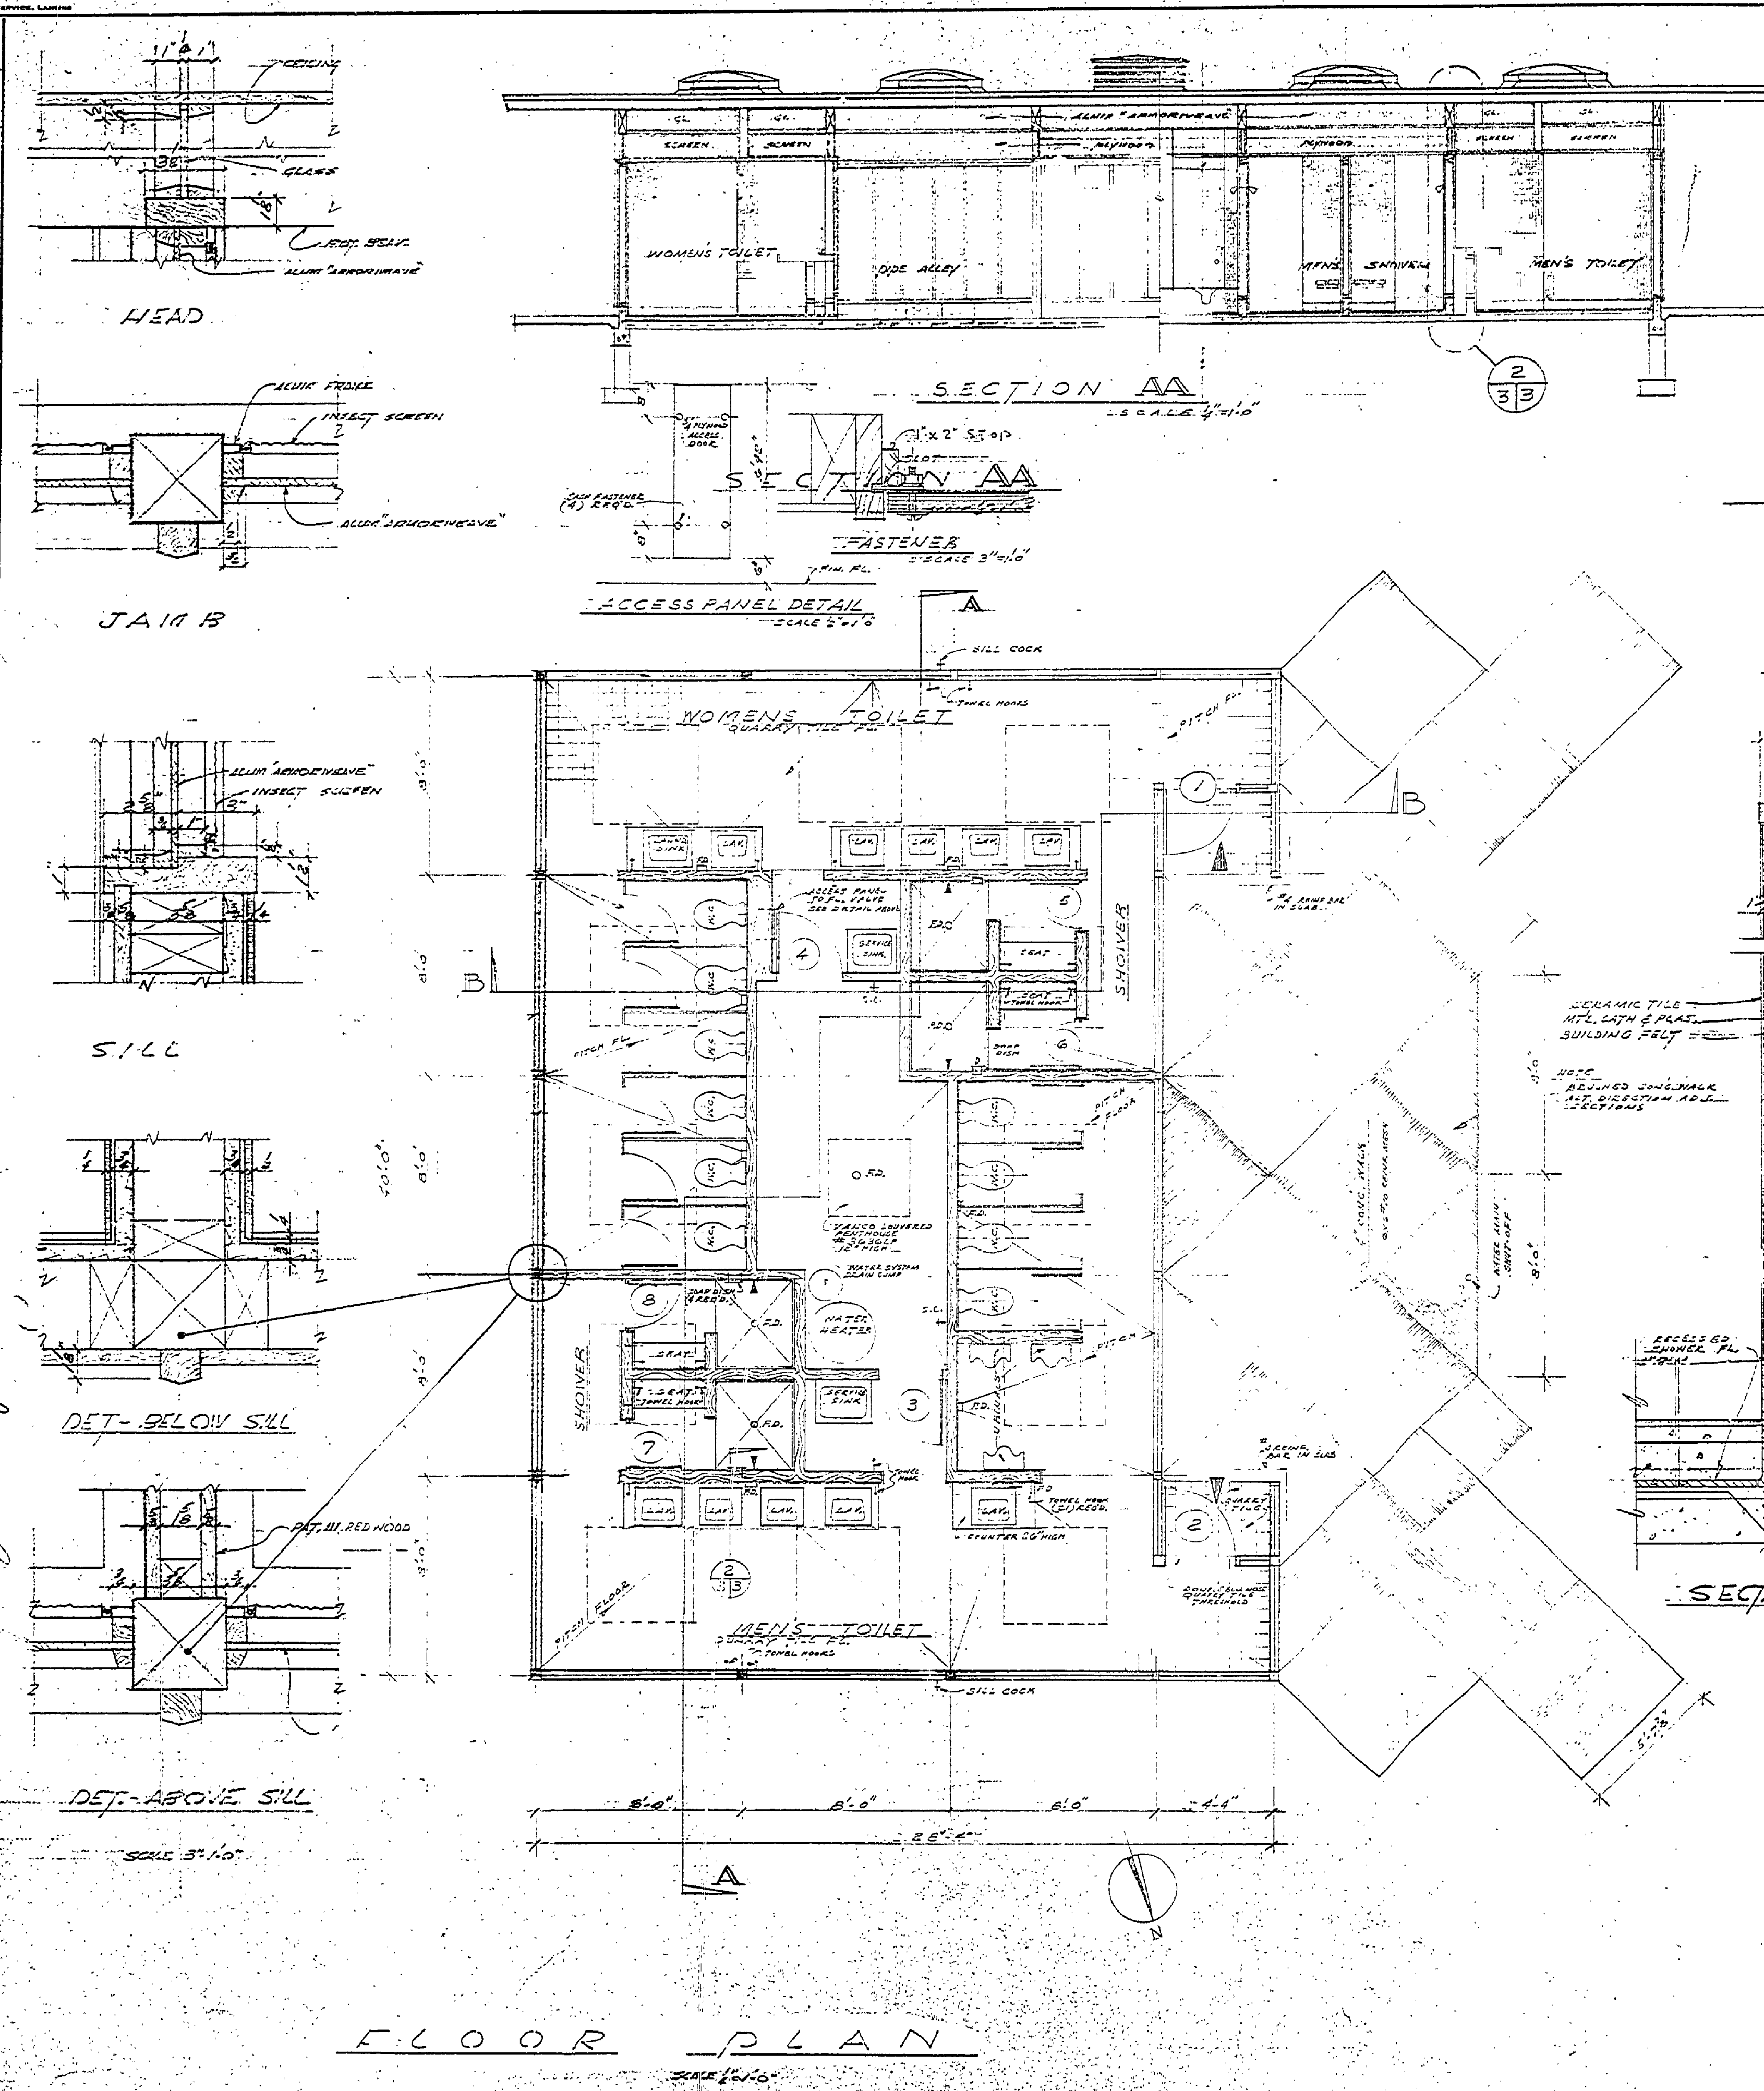

FLOOR PLAN
SCALE 1/8" = 1'-0"

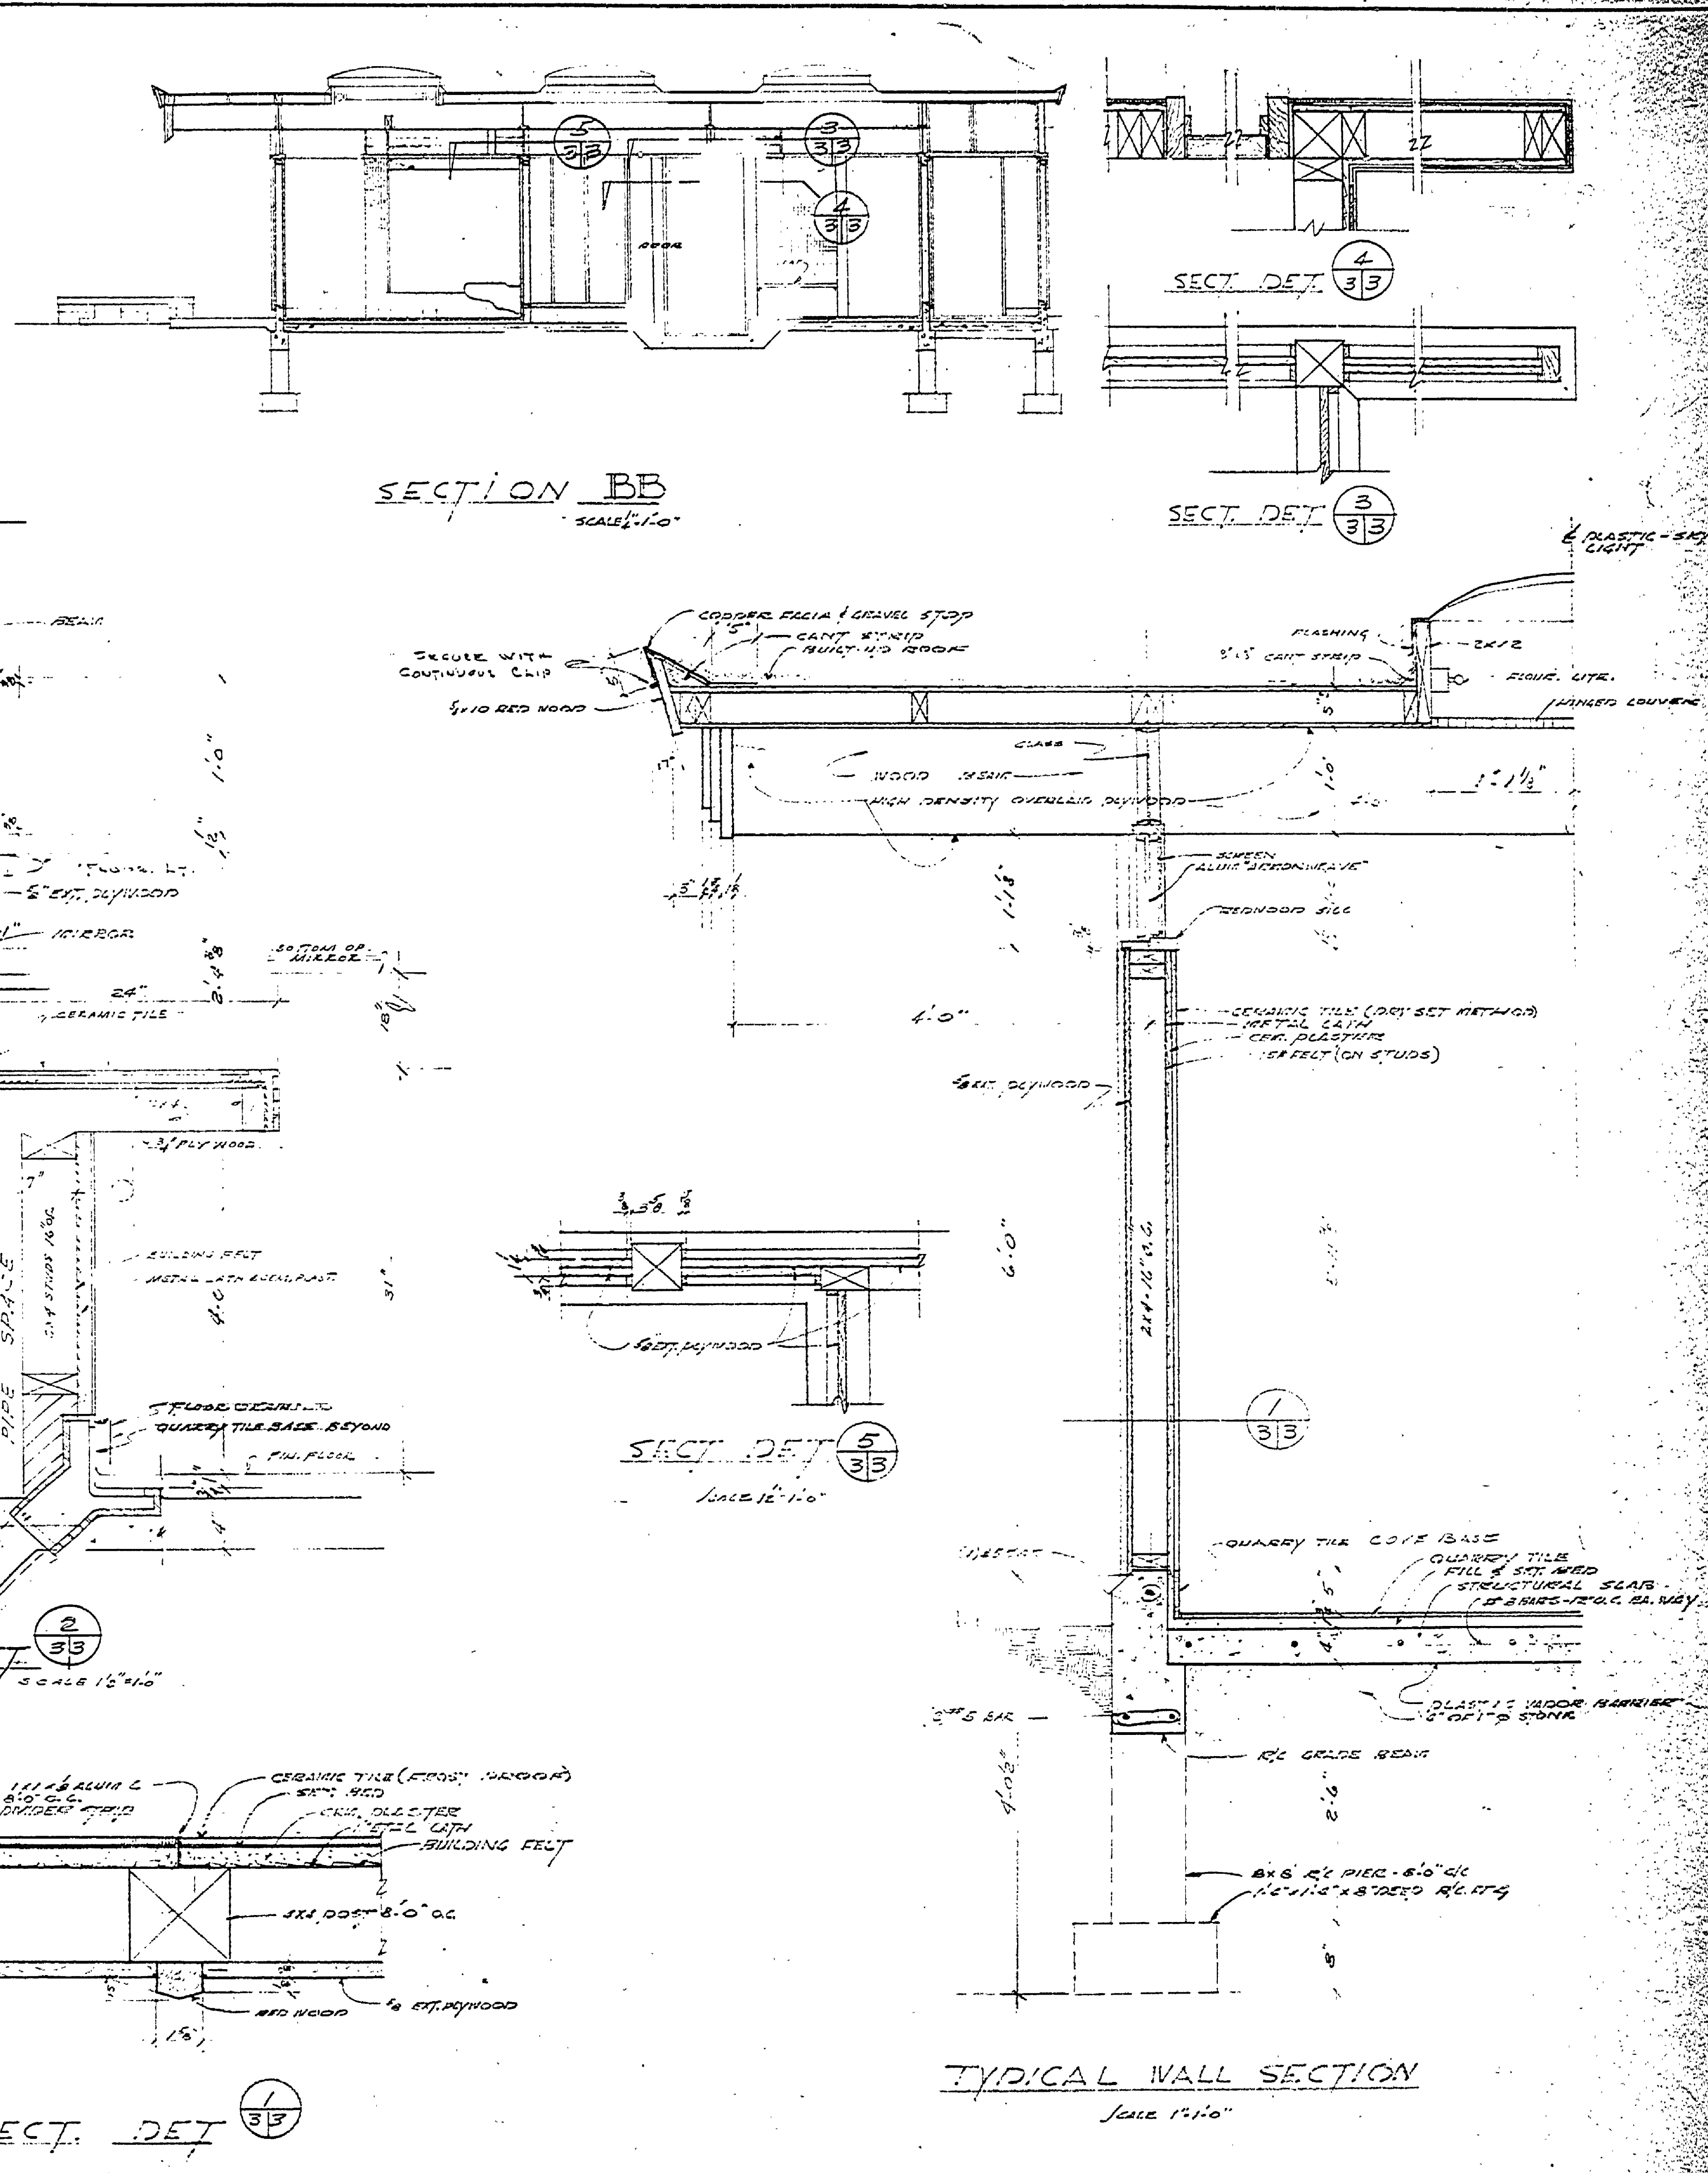

TYPICAL WALL SECTION
SCALE 1/4" = 1'-0"

SECT. DET. 1/3B
SCALE 1/4" = 1'-0"

SECT. DET. 5/3B
SCALE 1/4" = 1'-0"

SECT. DET. 2/3B
SCALE 1/4" = 1'-0"

FLOOR PLAN - SECTIONS - DETAILS		SHEET NO. 3 OF 5		PLANNING A-102
ALPHA STATE PARK TOILET & SHOWER BUILDING #8				

MICHIGAN DEPARTMENT OF CONSERVATION PARKS AND RECREATION DIVISION