




DESIGNED BY	DATE	REVIEWED	DATE	APPROVED	DATE NO.	DATE BY	REVISIONS	DATE BY
W. M. G.	3-10-43	ARCHITECTURAL	3-10-43	<i>[Signature]</i>	1		4	
W. M. G.	3-15-43	ENGINEERING	3-15-43	<i>[Signature]</i>	2		5	
W. M. G.	3-12-43	LANDSCAPE	3-12-43	<i>[Signature]</i>	3	3-10-43	6	

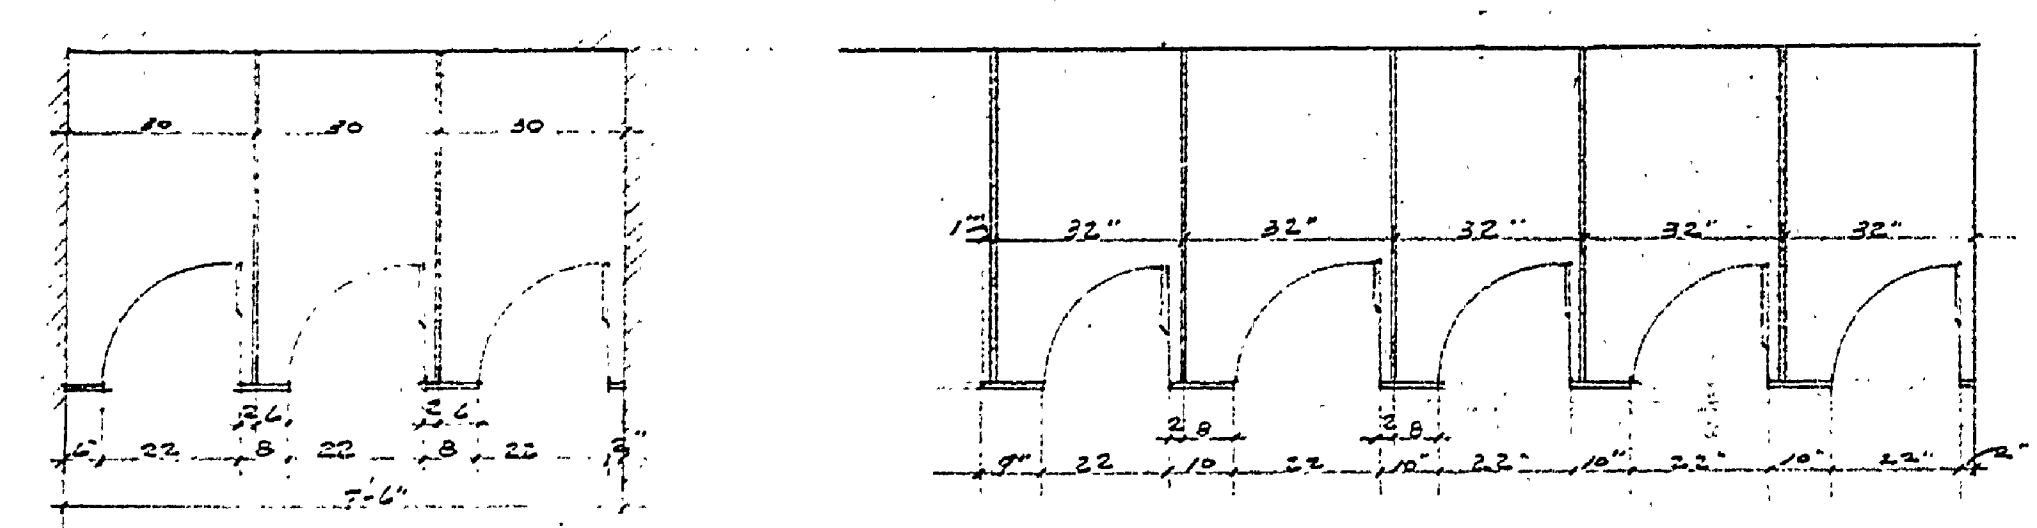


DET. MEN'S TOILET PARTITIONS  
DET. WOMEN'S TOILET PARTITIONS  
SCALE 3/8" = 1'-0"

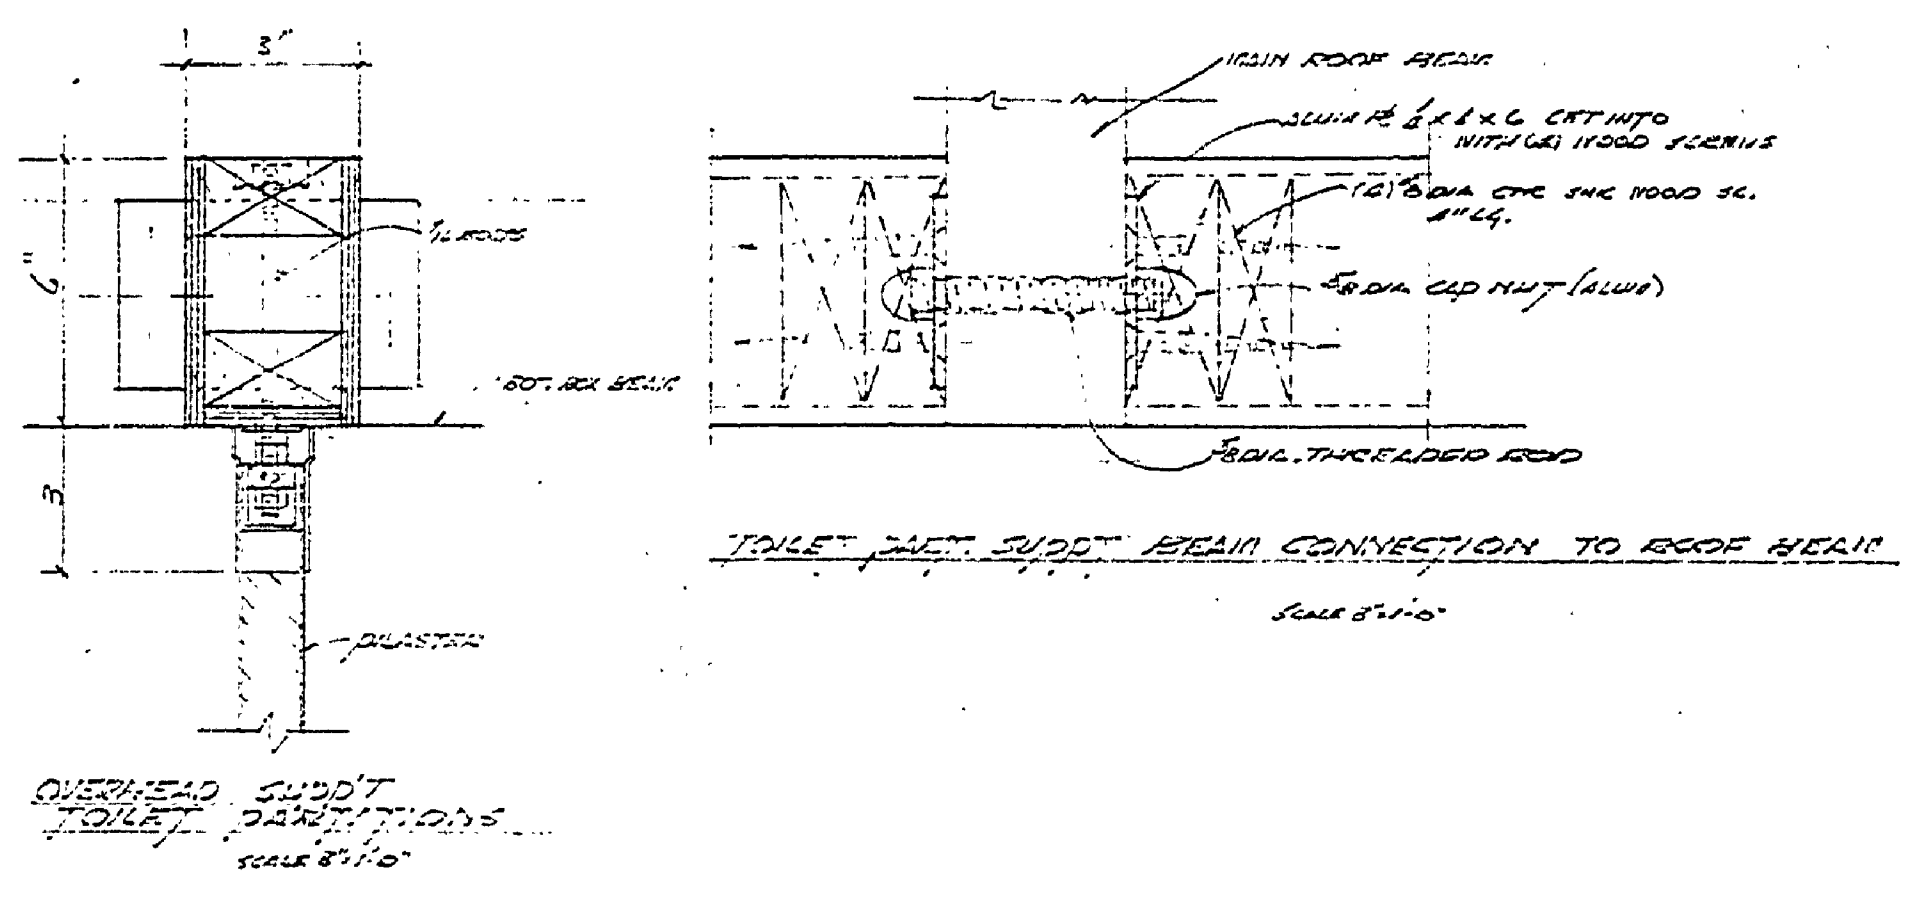


TOILET PART SUDD. BEAM CONNECTION TO ROOF BEAM  
SCALE 3/8" = 1'-0"

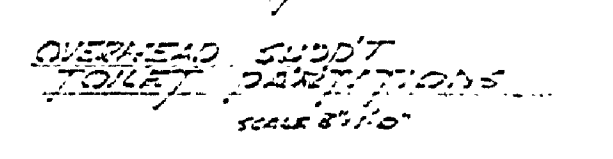


OVERHEAD SUDD  
SCALE 3/8" = 1'-0"

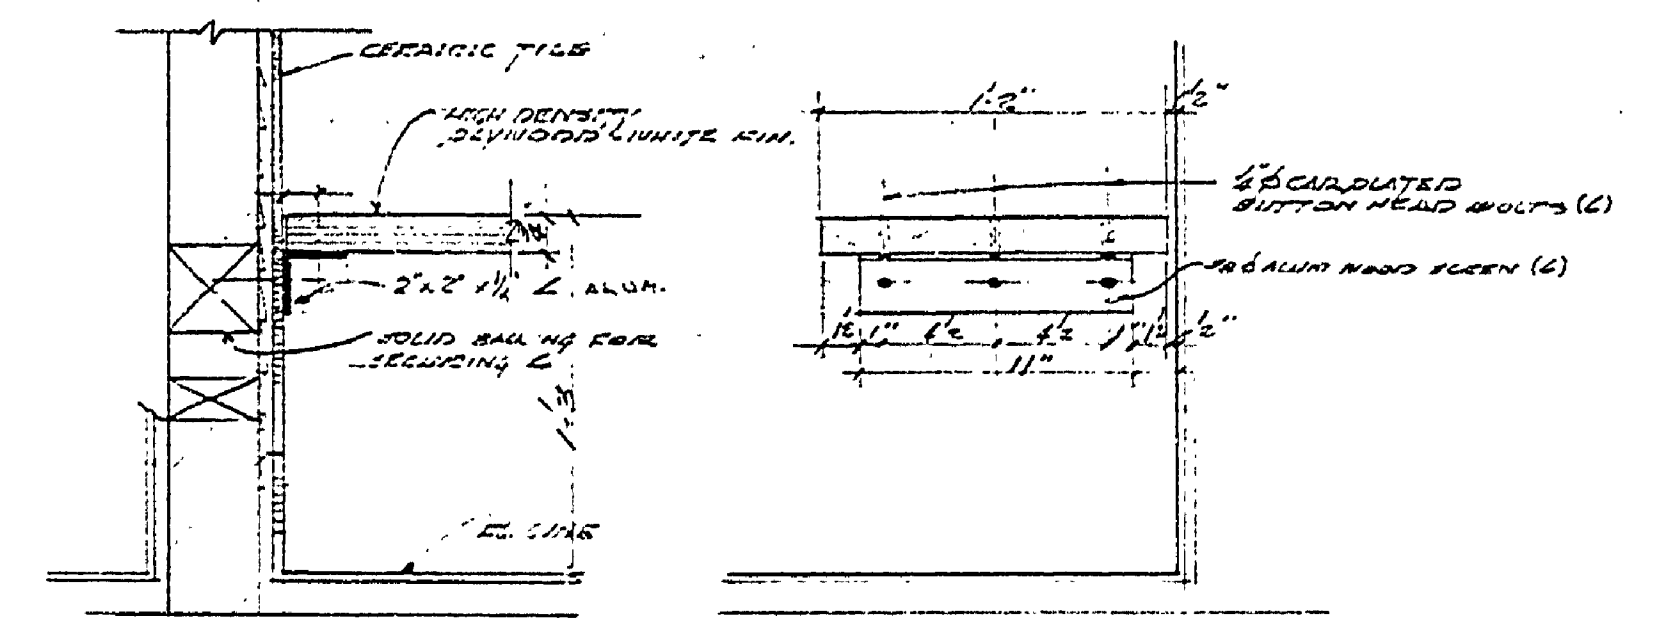


SHOWER SEAT DETAIL  
SCALE 3/8" = 1'-0"

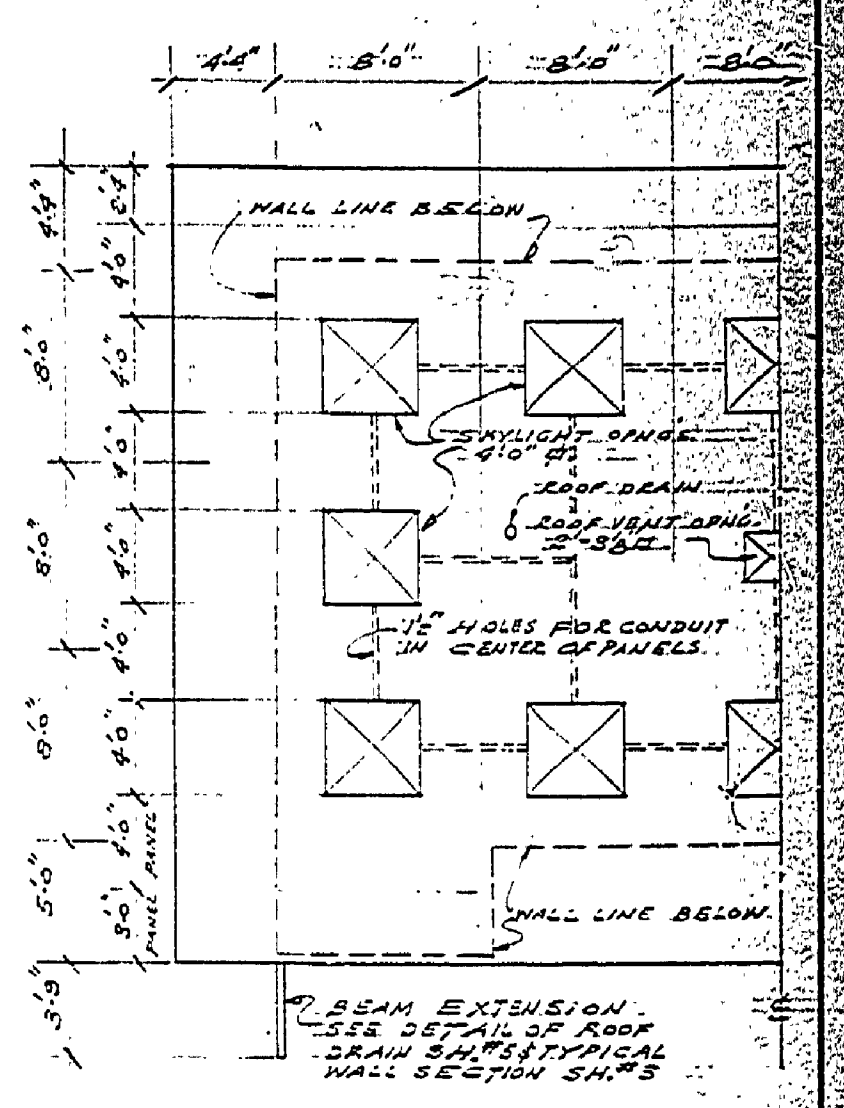


ROOF FRAMING PLAN  
SYMMETRICAL ABOUT  
SCALE 3/8" = 1'-0"

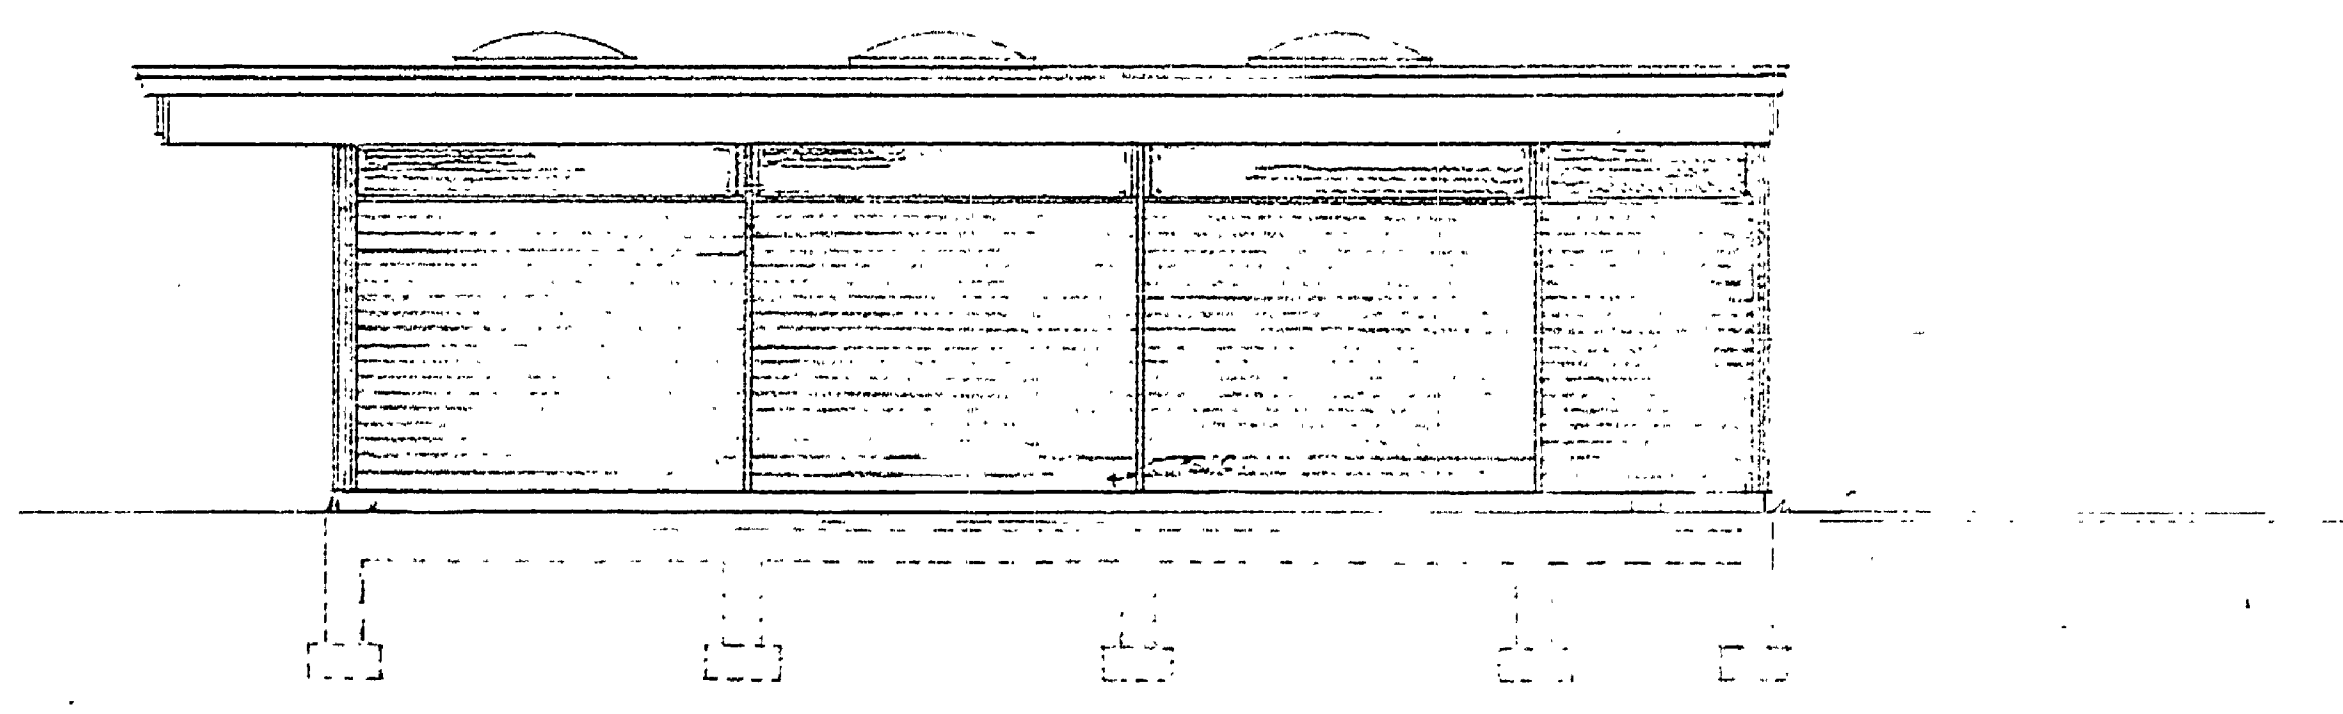


WEST ELEVATION

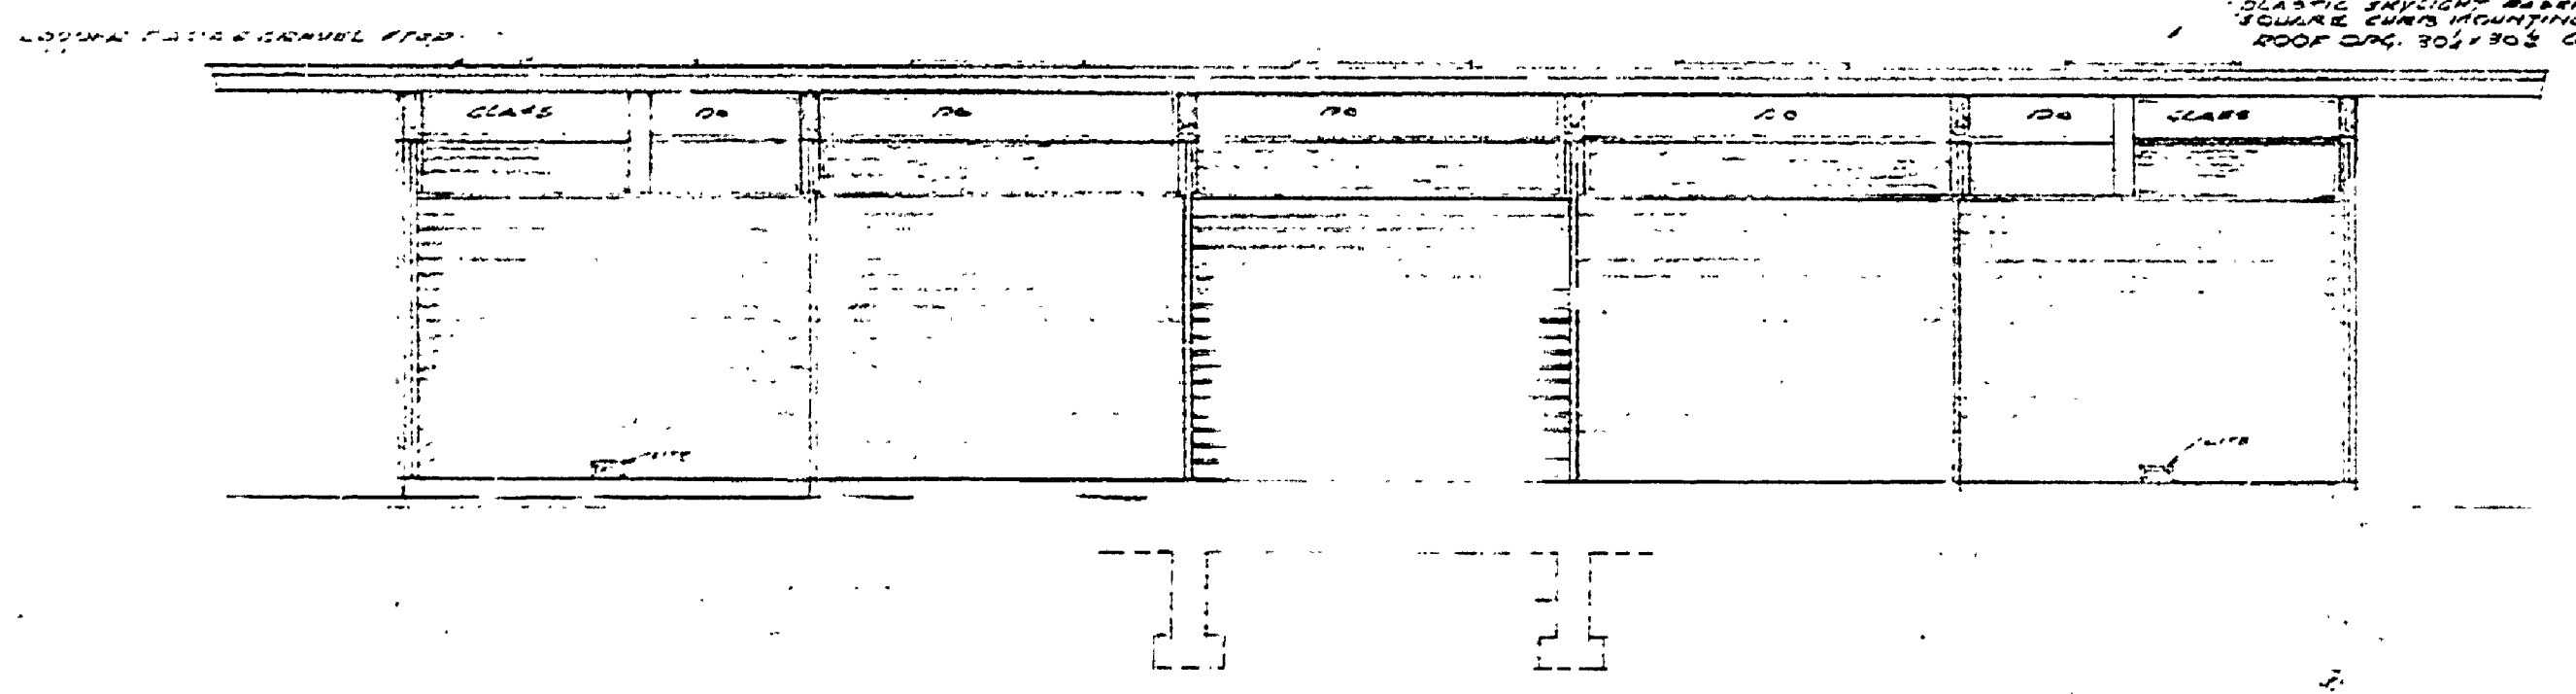

SOUTH ELEVATION

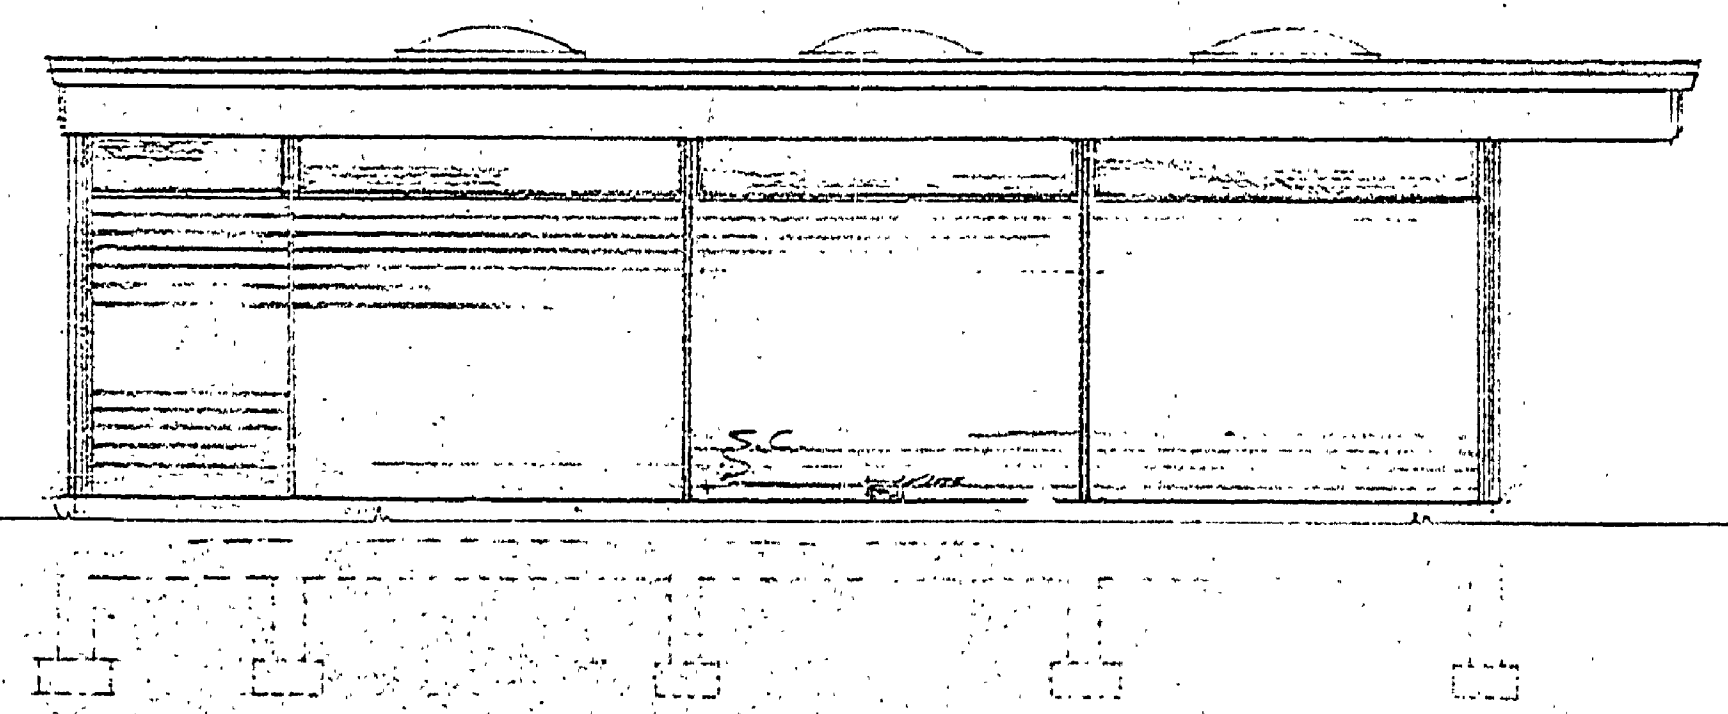

EAST ELEVATION

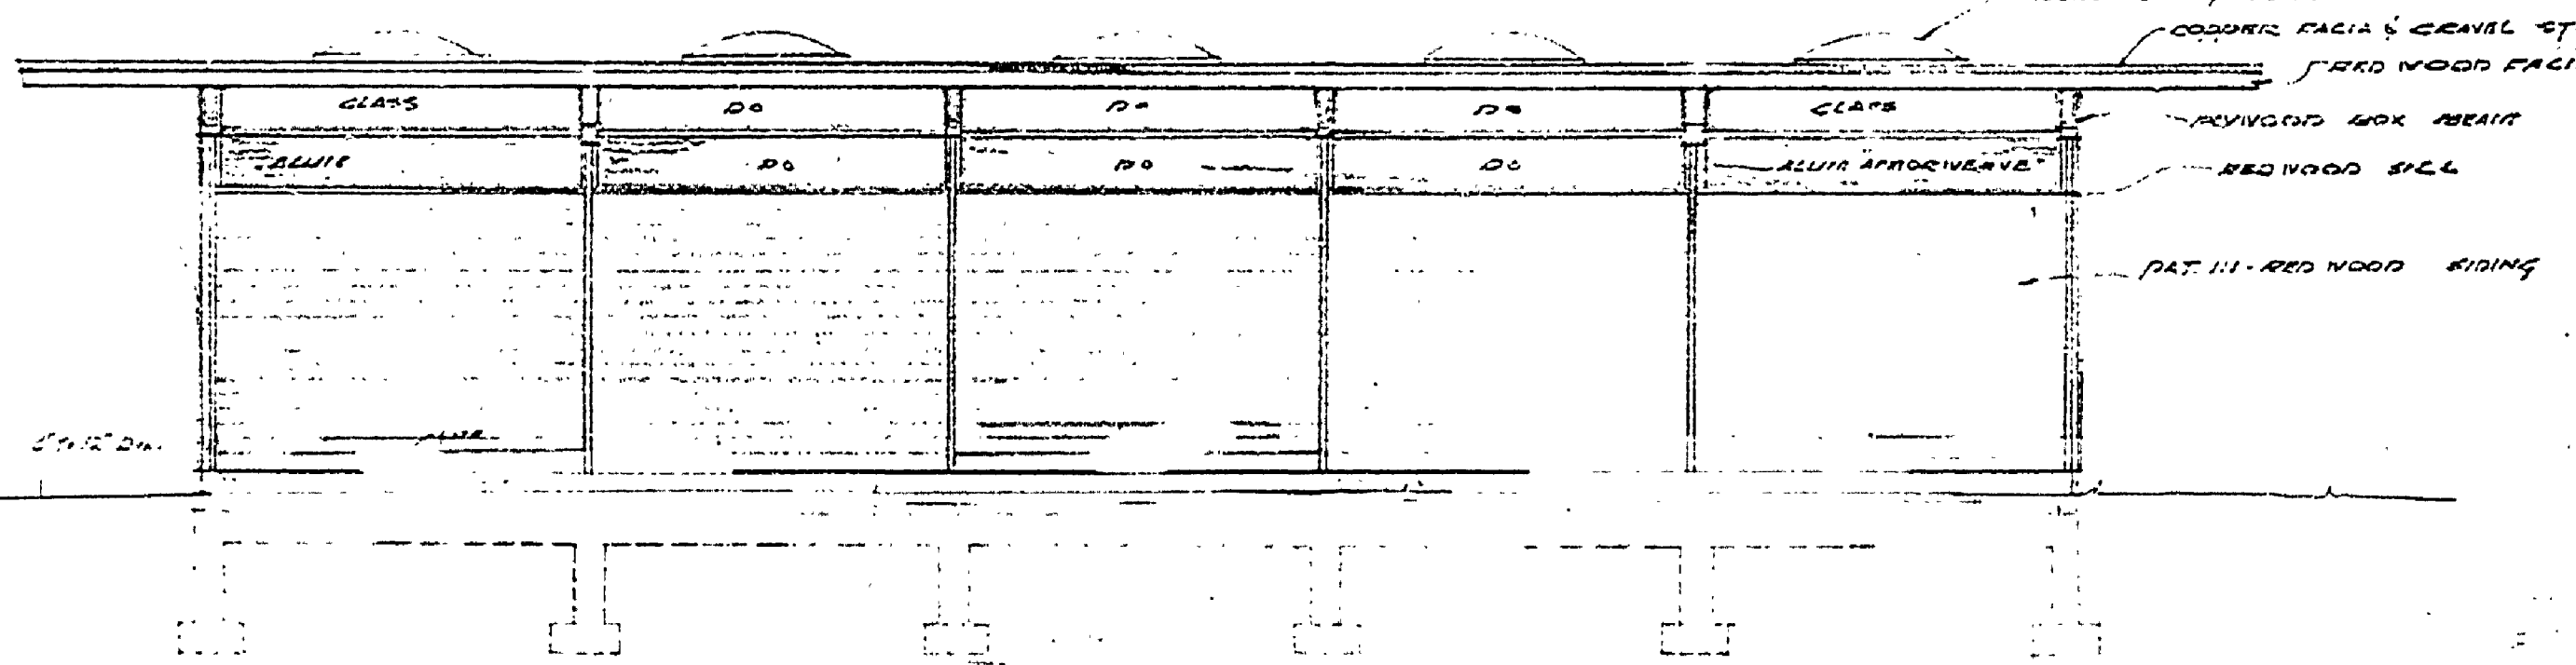

NORTH ELEVATION

SCALE 3/8" = 1'-0"

ELEVATIONS - DETAILS

MICHIGAN  
DEPARTMENT OF CONSERVATION  
PARKS AND RECREATION DIVISION

ALOHA STATE PARK  
TOILET & SHOWER BUILDING #8

SHEET  
NO. 4  
OF 5

PLANNING  
A-102