




DESIGNED BY	DRAWN BY	CHECKED BY	DATE	REVIEWED	DATE	APPROVED	DATE	NO.	DATE	BY
ARCHITECTURAL	ARCHITECTURAL	ARCHITECTURAL	1-11-64					1		
ENGINEERING	ENGINEERING	ENGINEERING	7-1-64					2		
LANDSCAPE	LANDSCAPE	LANDSCAPE						3		
								4		
								5		
								6		

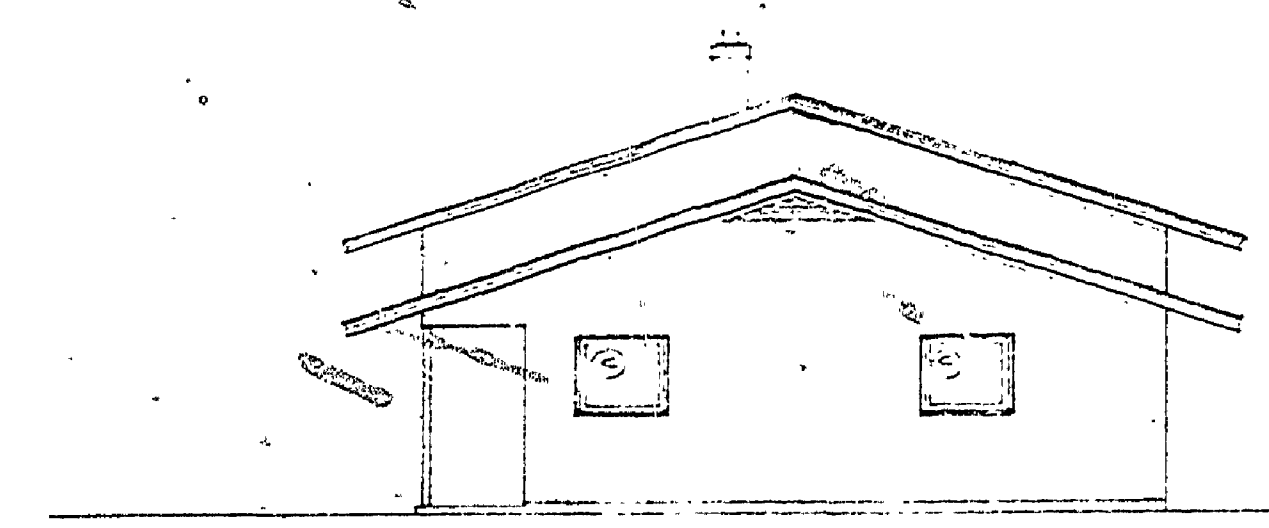


NORTH ELEVATION

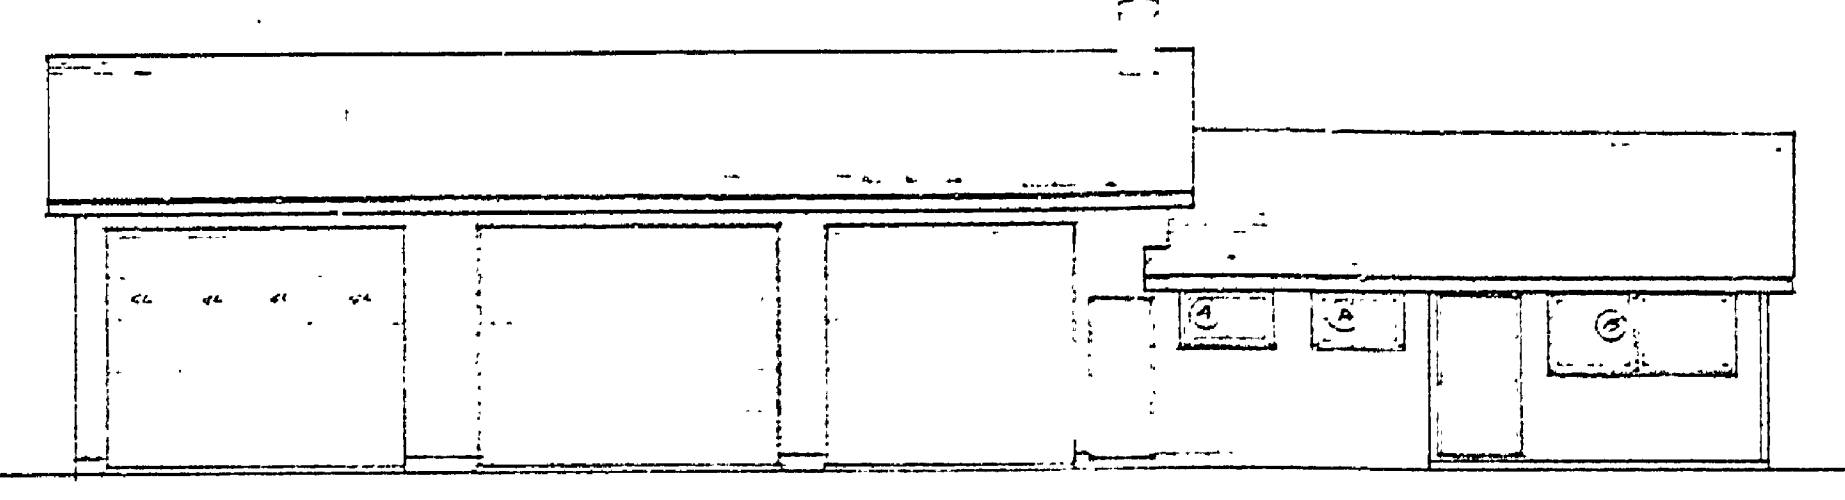


EAST ELEVATION

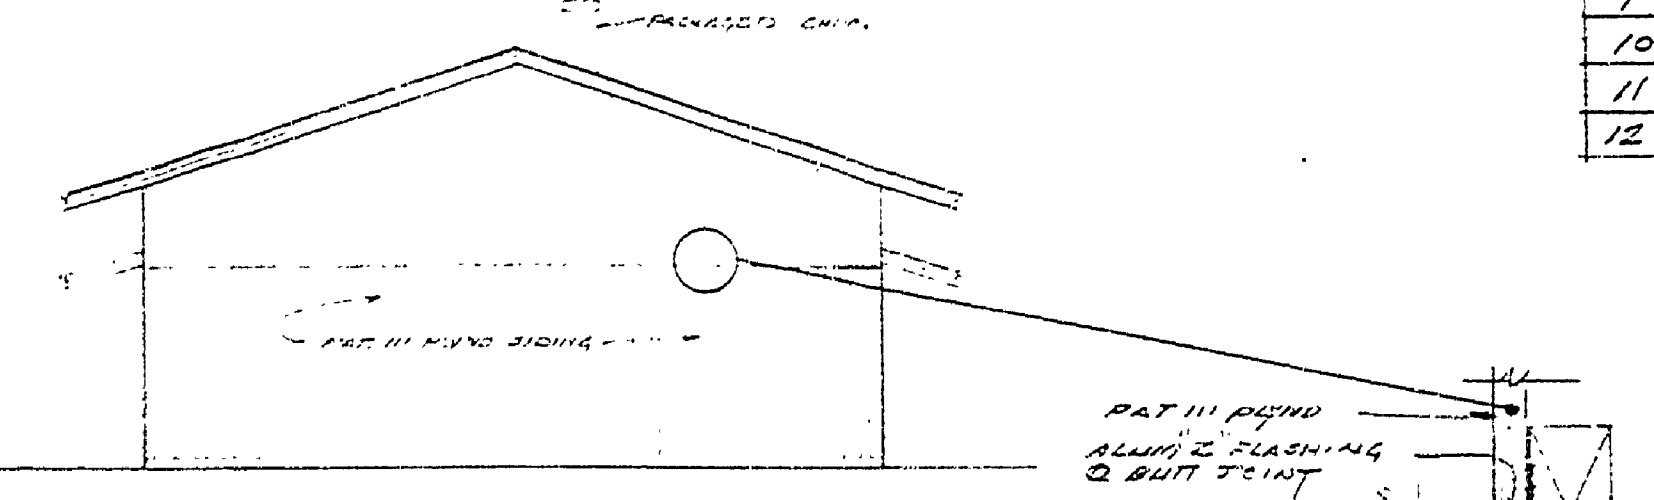


SOUTH ELEVATION

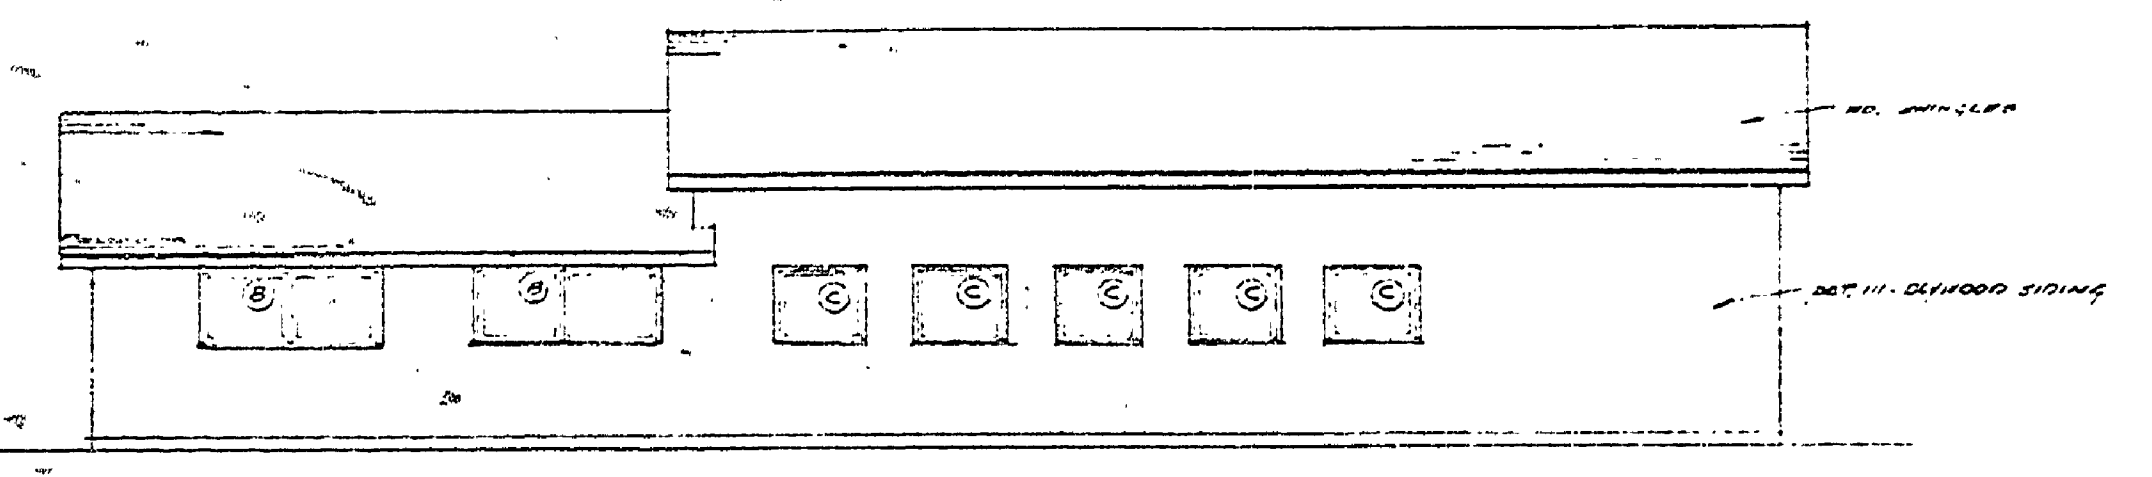


WEST ELEVATION

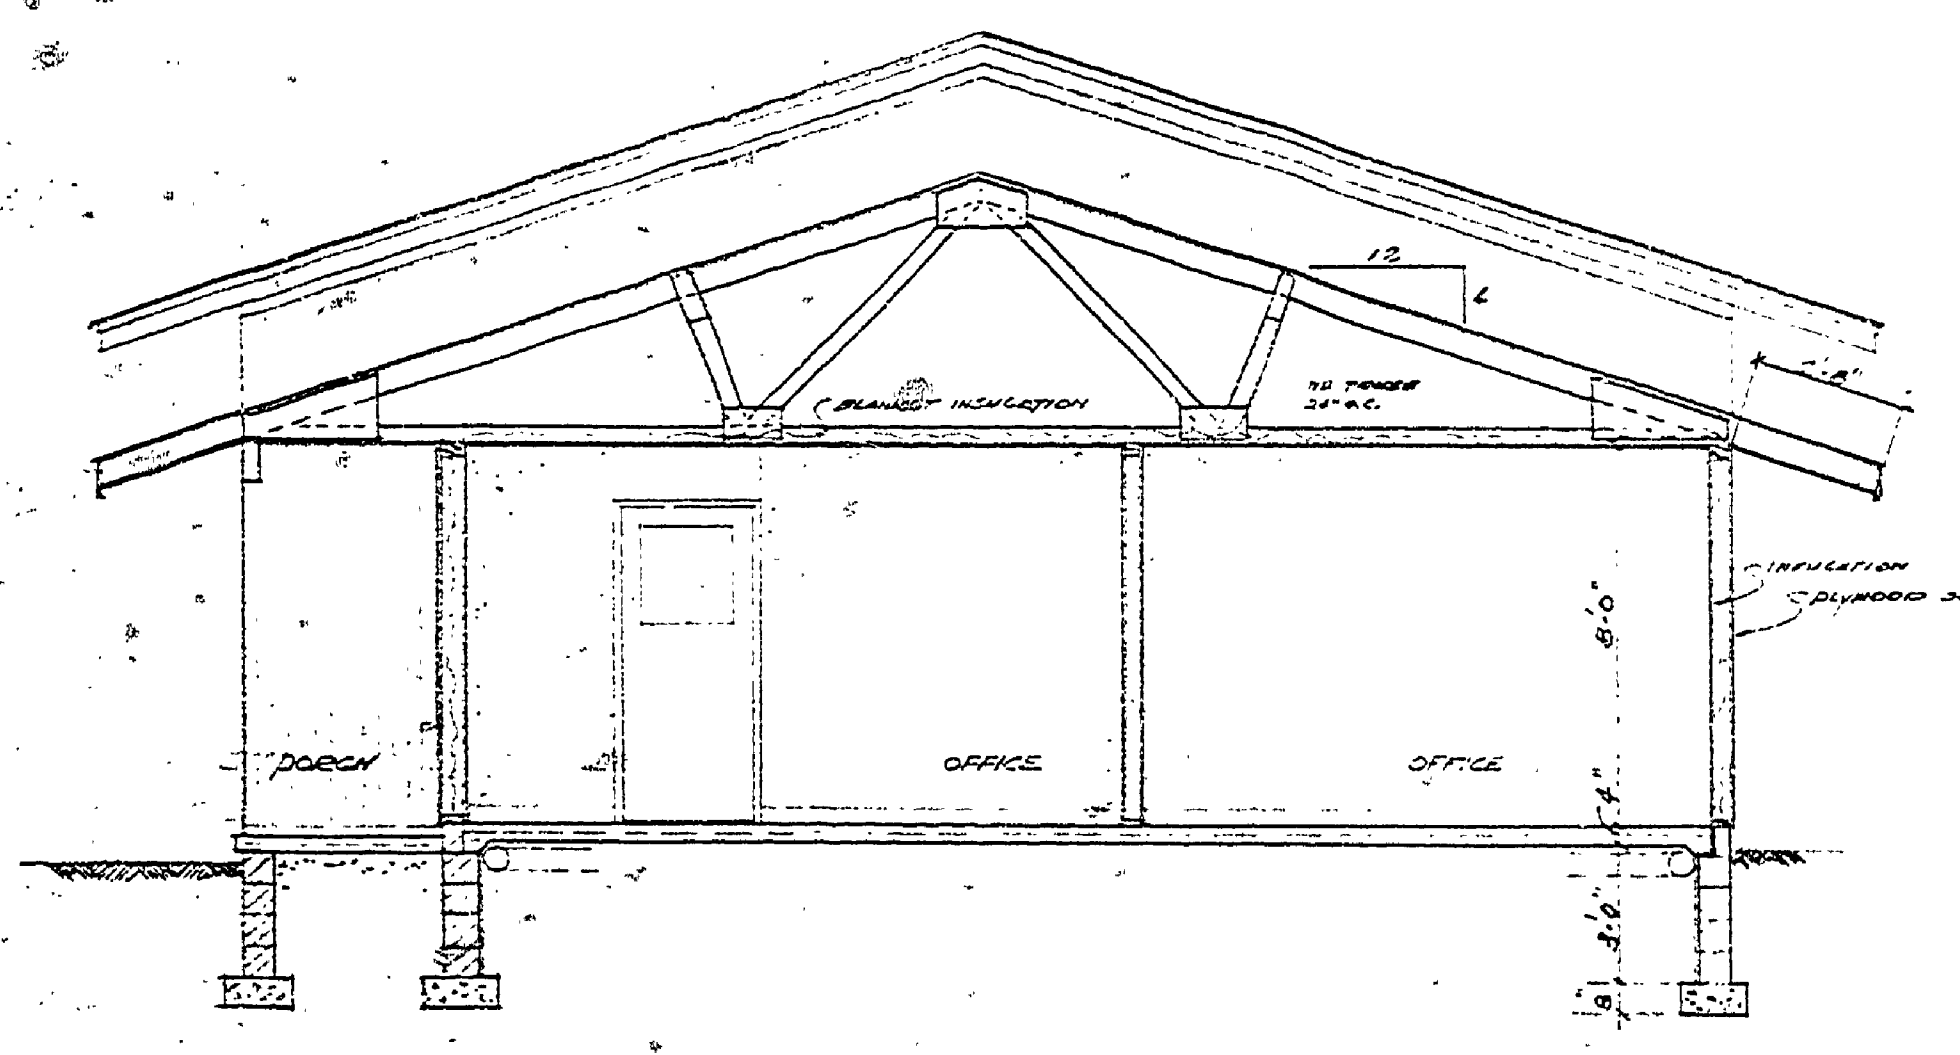


SECT. AA

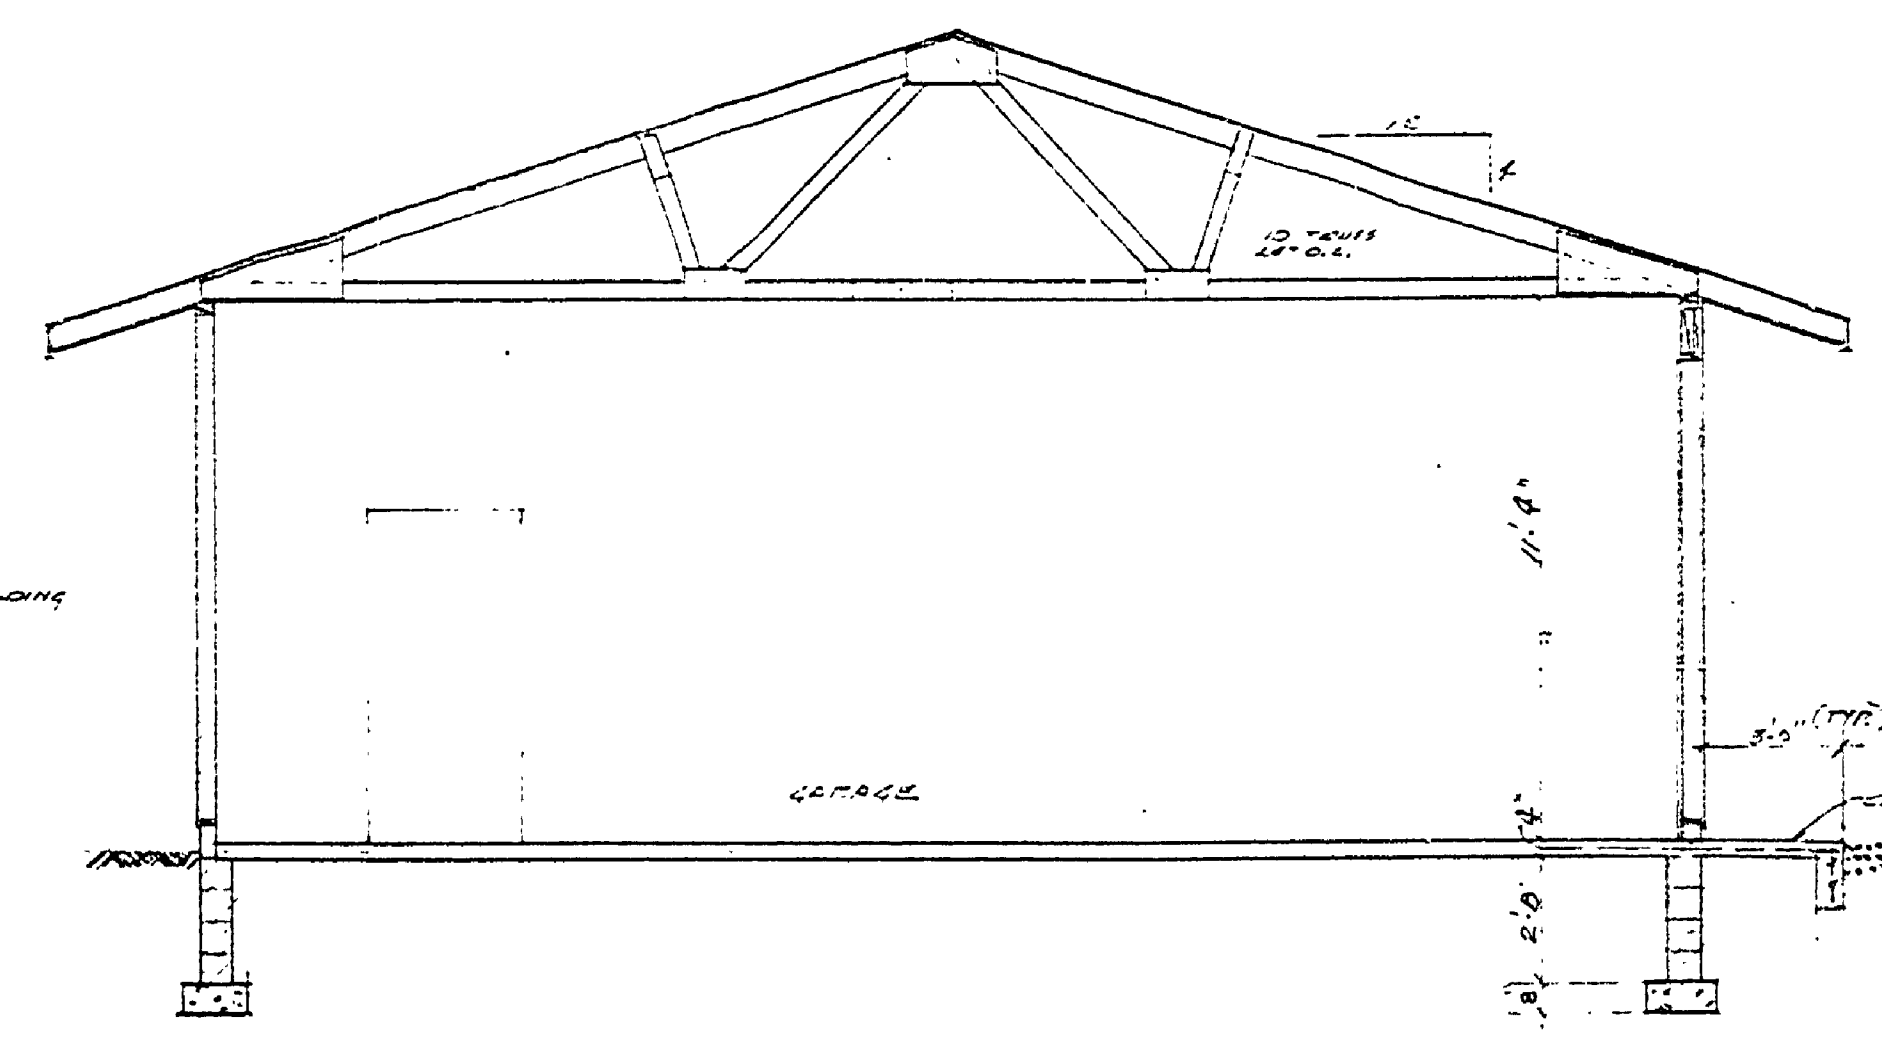


SECT. BB

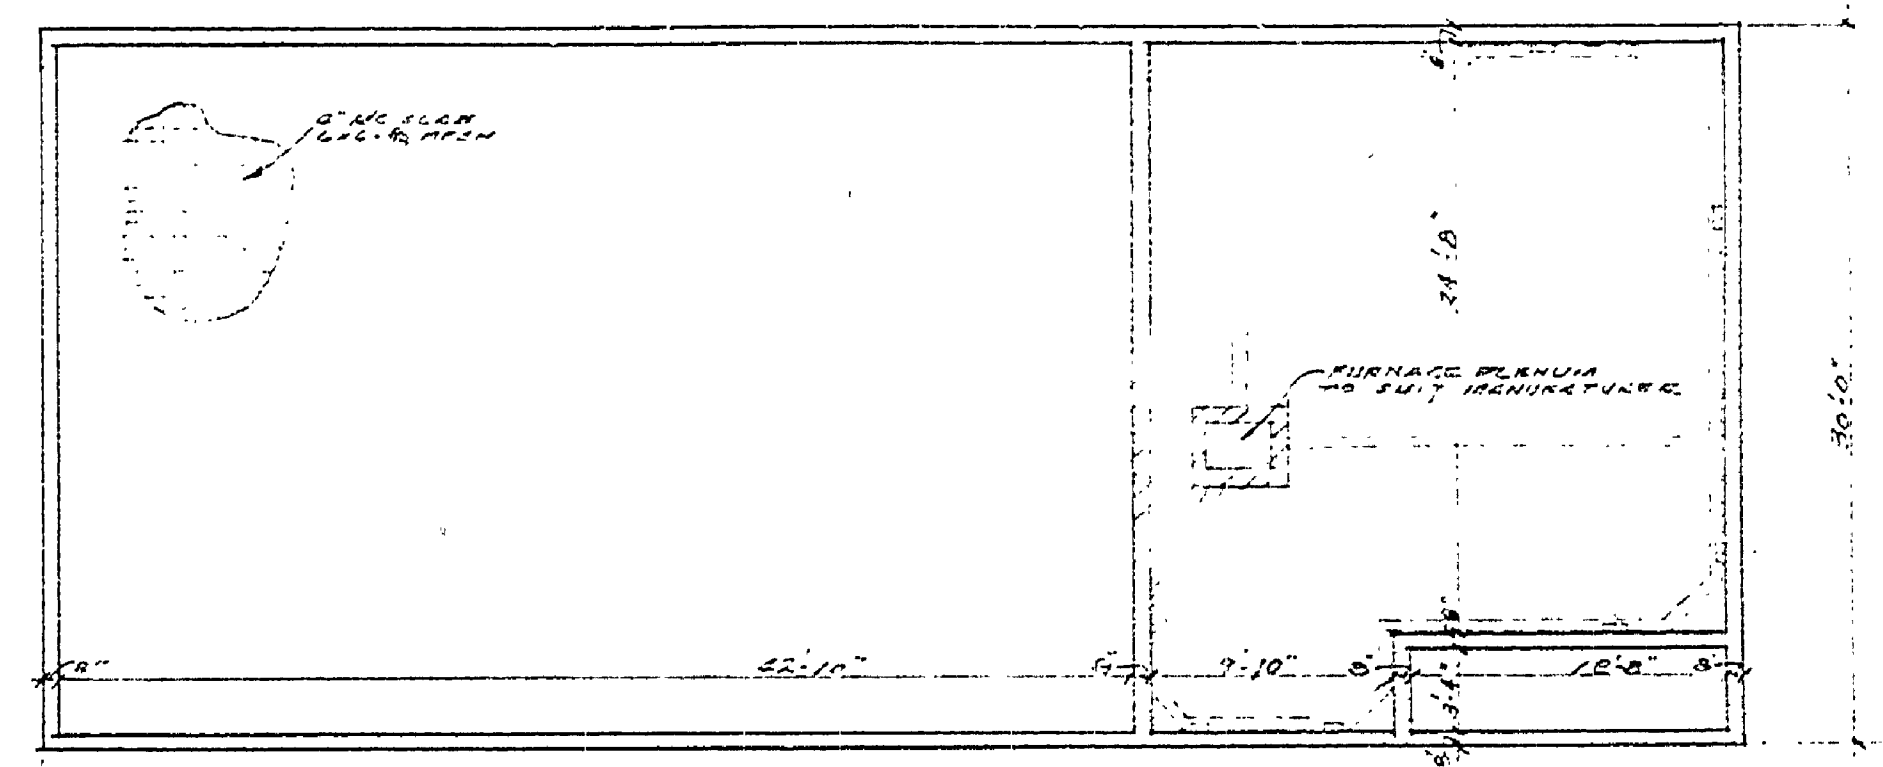

FOUNDATION PLAN

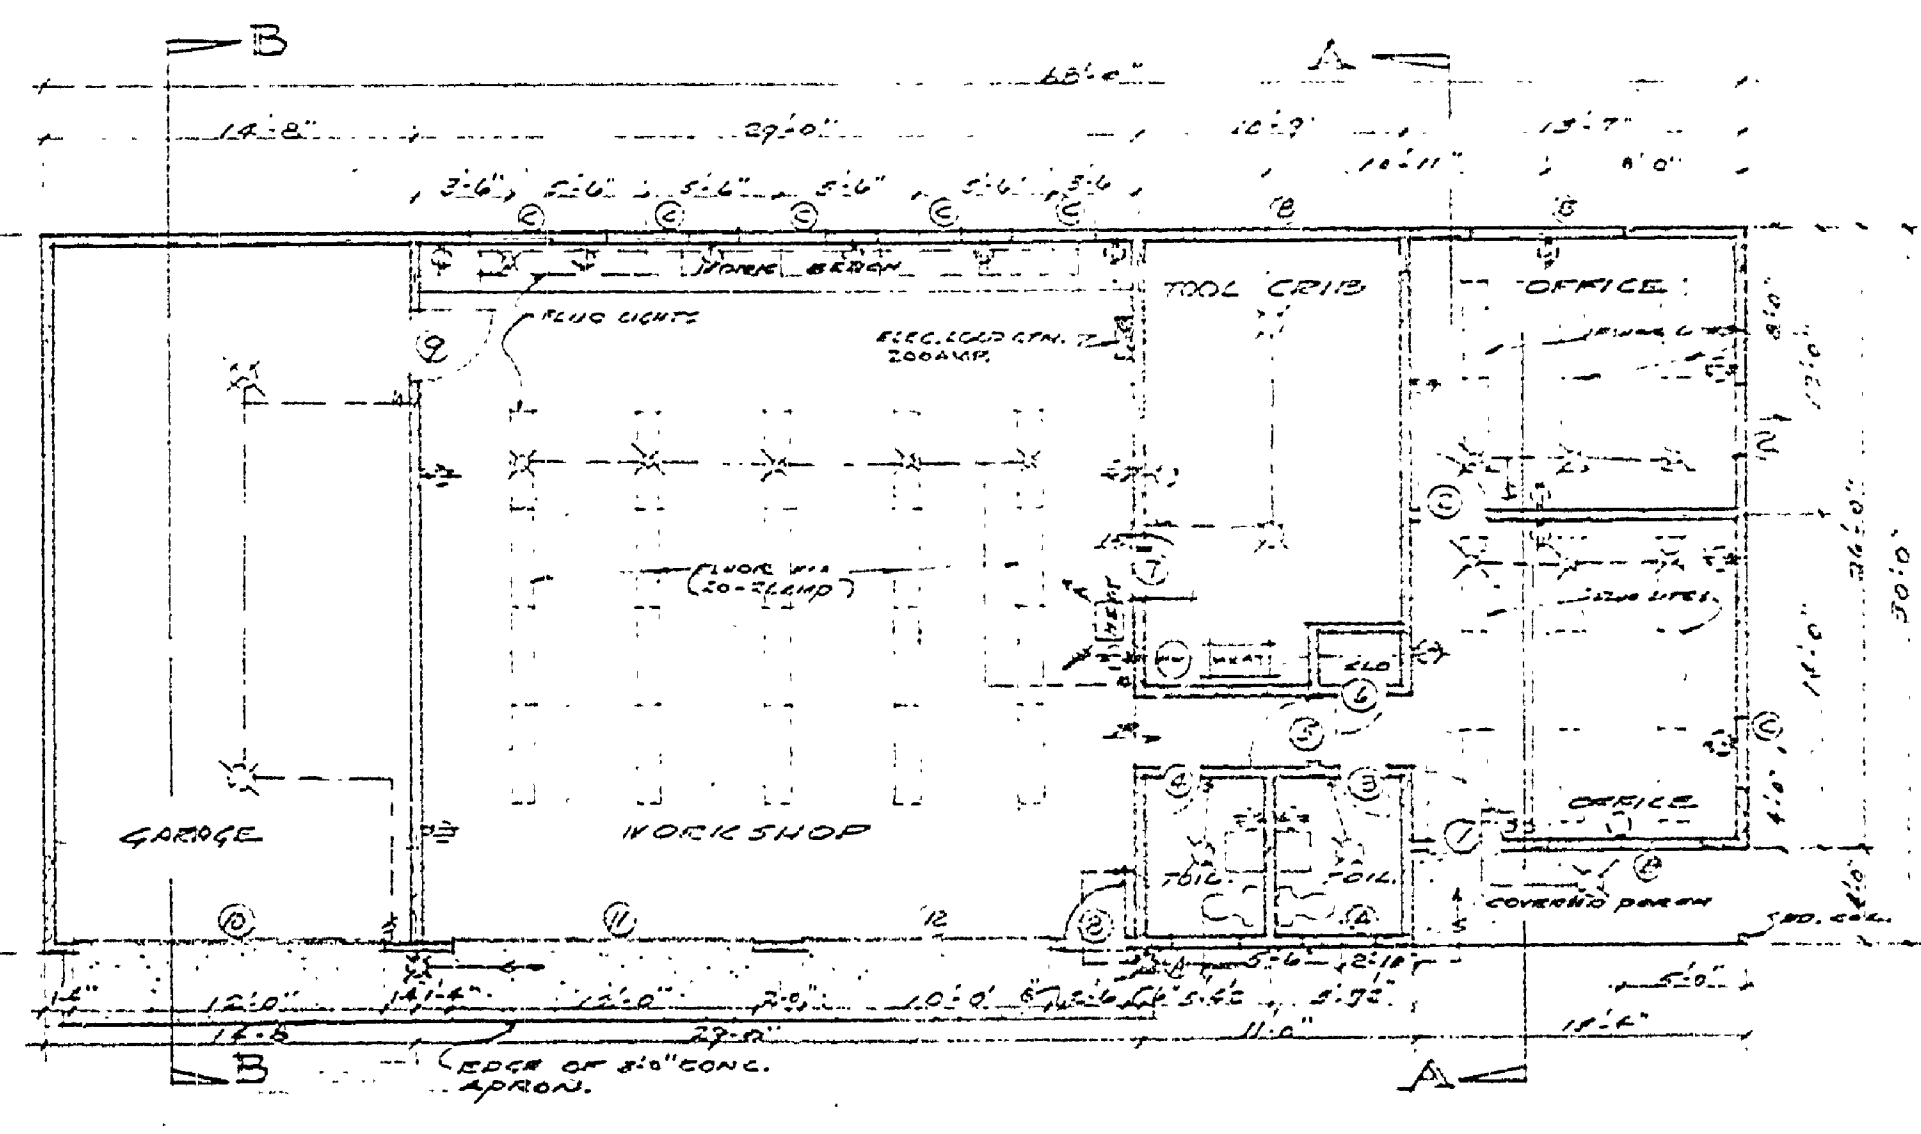

FLOOR PLAN

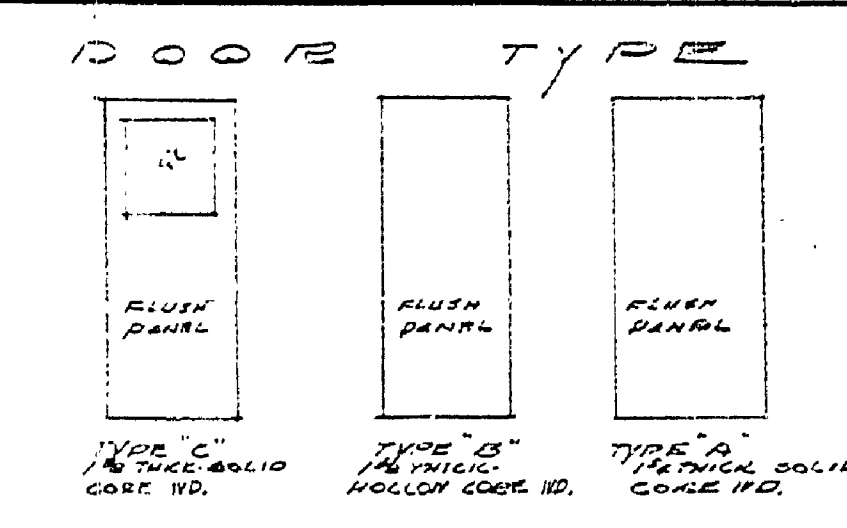

DOOR TYPE

MARK	TYPE	SIZE	MATERIAL	REMARKS
1	A	5'x6'	HD	EXTERIOR
2	B	2'x6'	HD	
3	B	2'x6'	HD	
4	B	2'x6'	HD	
5	C	2'x6'	HD	
6	B	2'x6'	HD	
7	A	5'x6'	HD	
8	A	5'x6'	HD	EXTERIOR
9	A	5'x6'	HD	
10	D	12'x10'	HD	CLEARED
11	E	12'x10'	HD	20' PANEL
12	E	10'x10'	HD	15' PANEL

MARK	TYPE	SIZE	MATERIAL	REMARKS
A	3'x11'	3'x11'	WOOD	
B	3'x11'	3'x11'	WOOD	
C	3'x11'	3'x11'	WOOD	

WINDOW SCHEDULE

MICHIGAN DEPARTMENT OF CONSERVATION PARKS AND RECREATION DIVISION

GARAGE & WORKSHOP ALOHA STATE PARK

SHEET NO. 2 OF 13 PLAN NO. A-104

ORIGINAL DO NOT REMOVE