

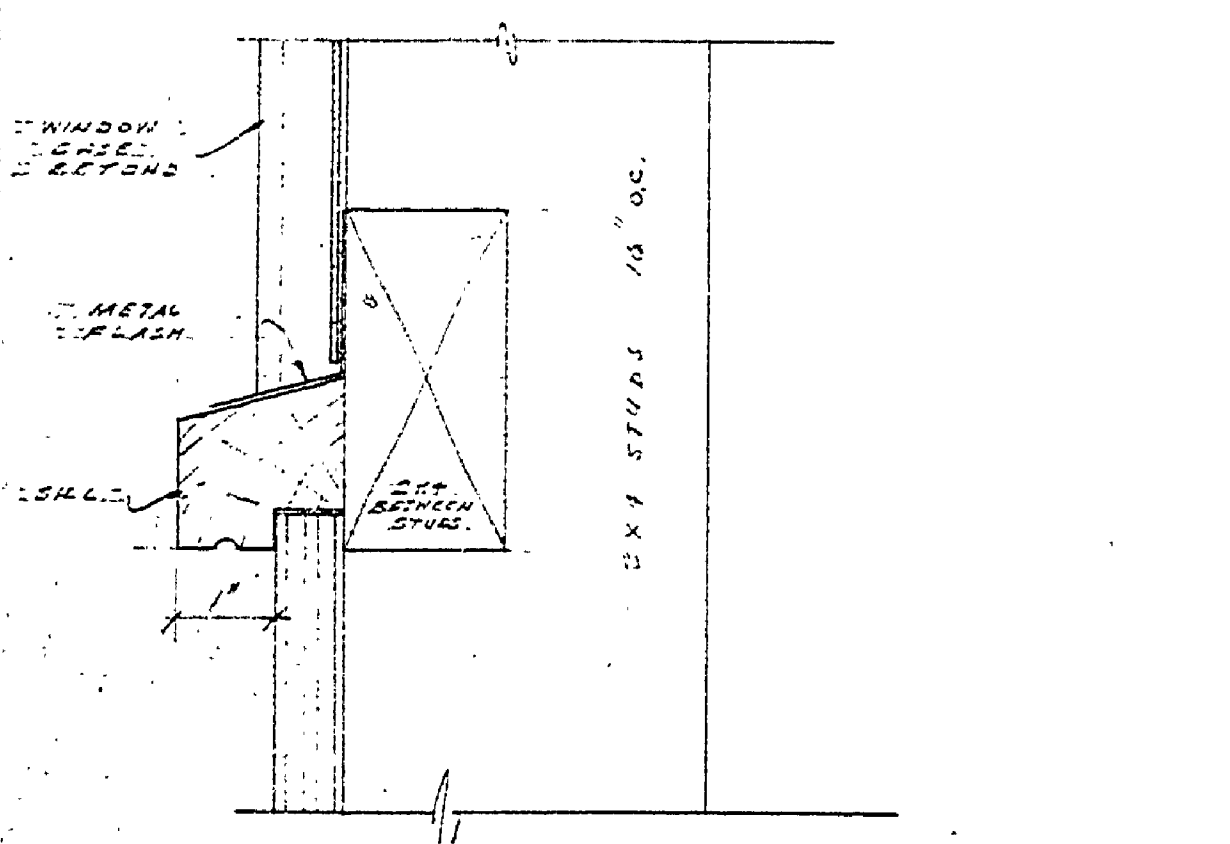
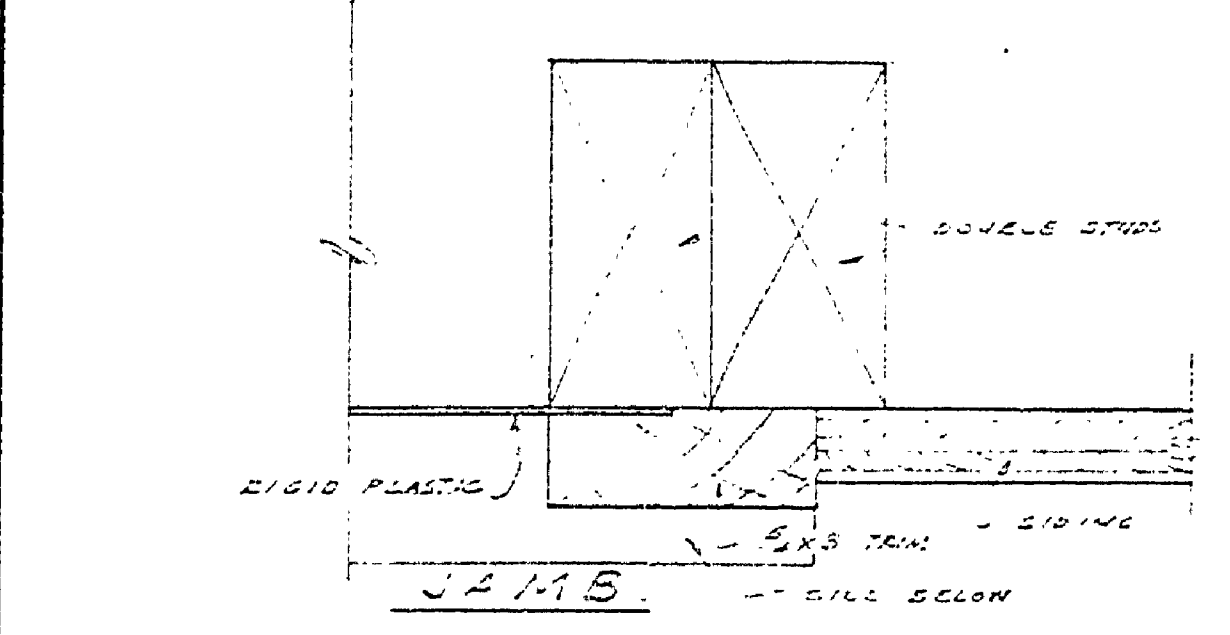



DATE	REVIEWED	DATE	APPROVED	DATE	NO.	DATE	BY
					1		
					2		
					3		
					4		
					5		
					6		

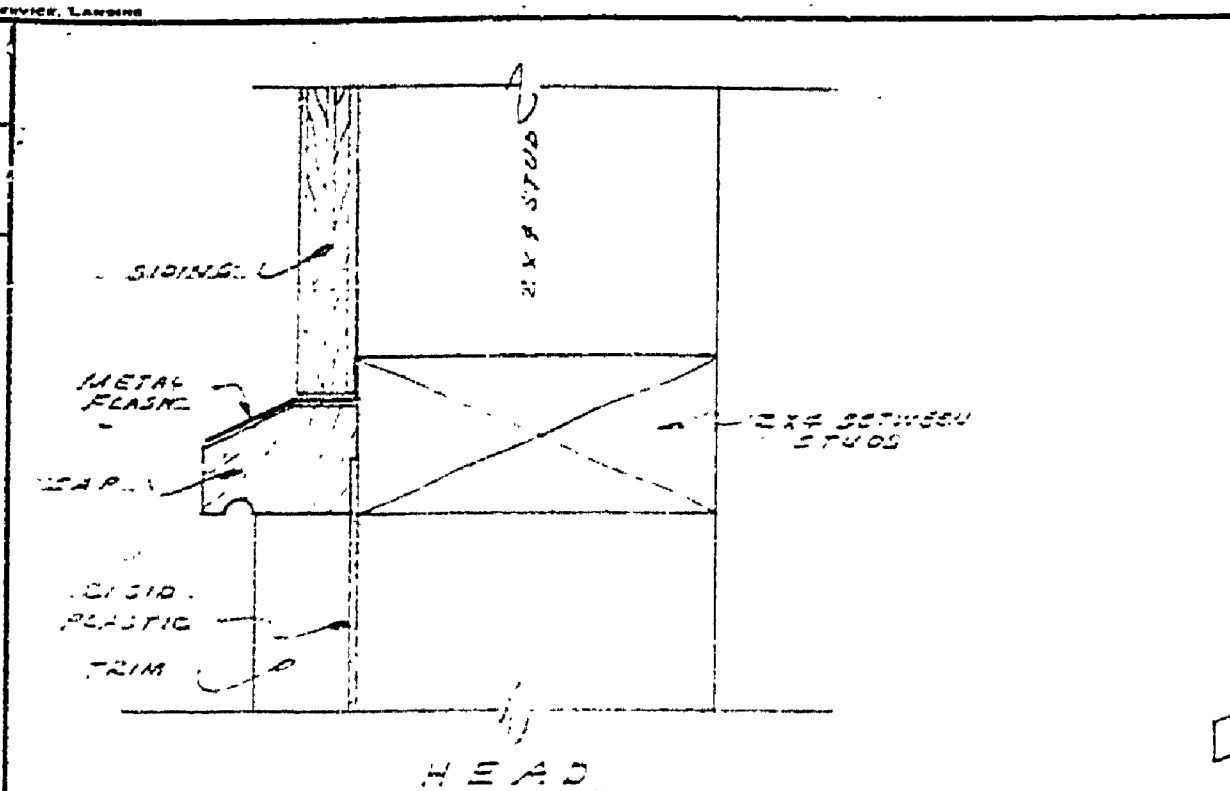


PLASTIC LIGHT PANEL DETAIL  
SCALE: HALF SIZE

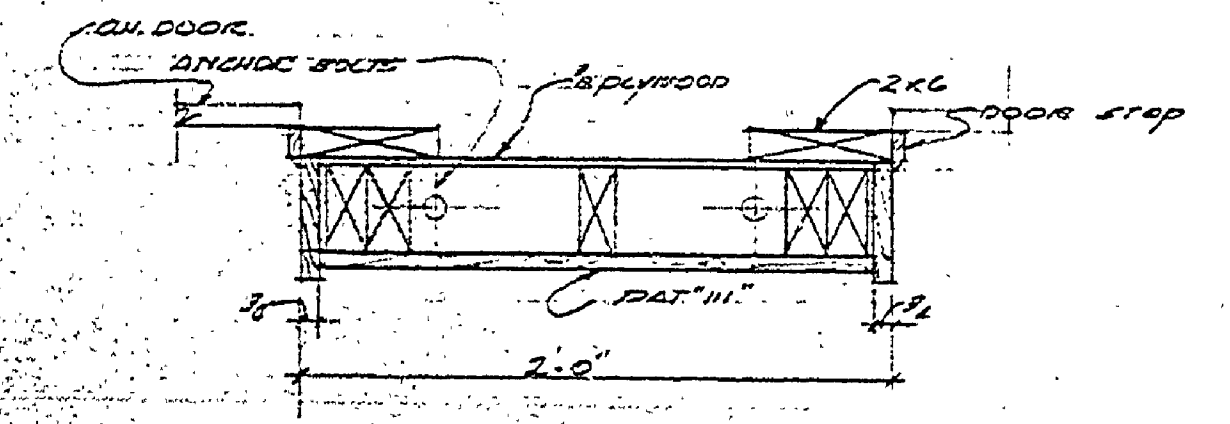


O.H. DOOR MULL  
SCALE: 1/2" = 1'-0"

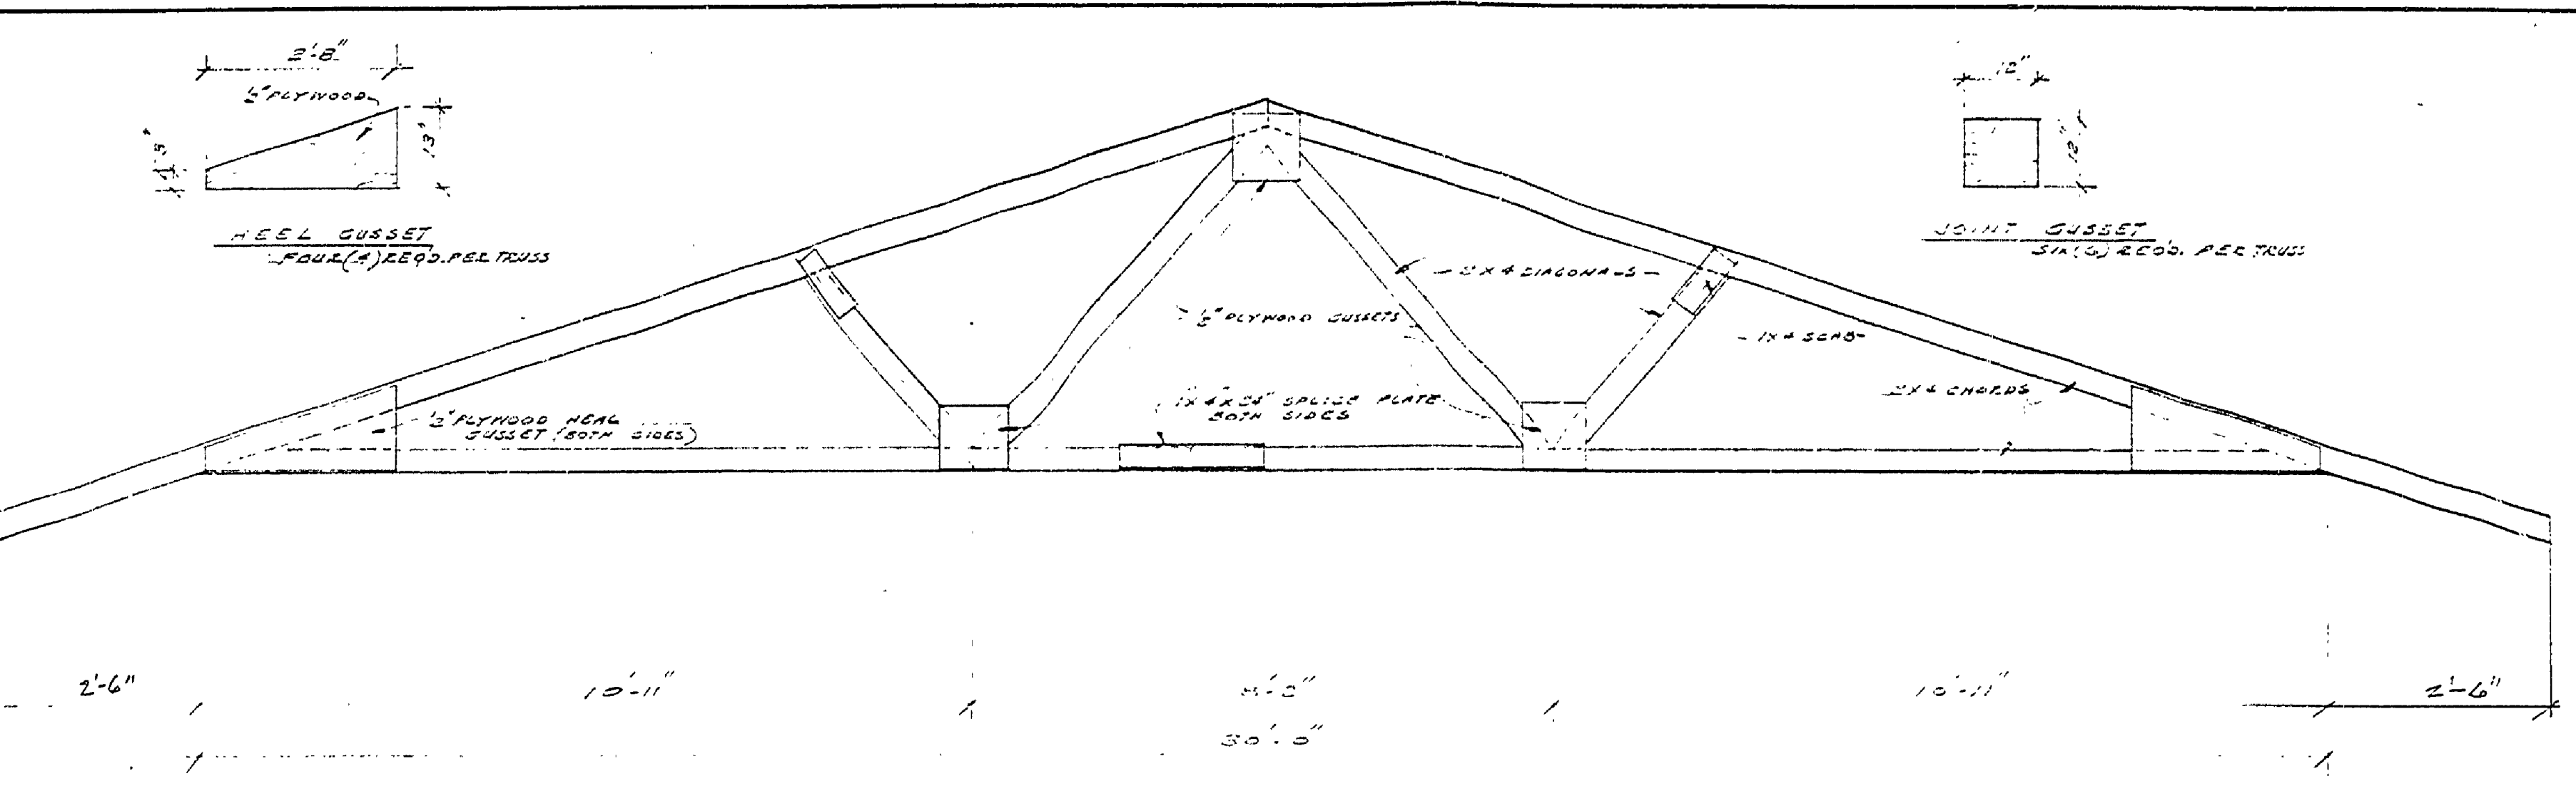


TRUSS DETAIL  
SCALE: 1/2" = 1'-0"

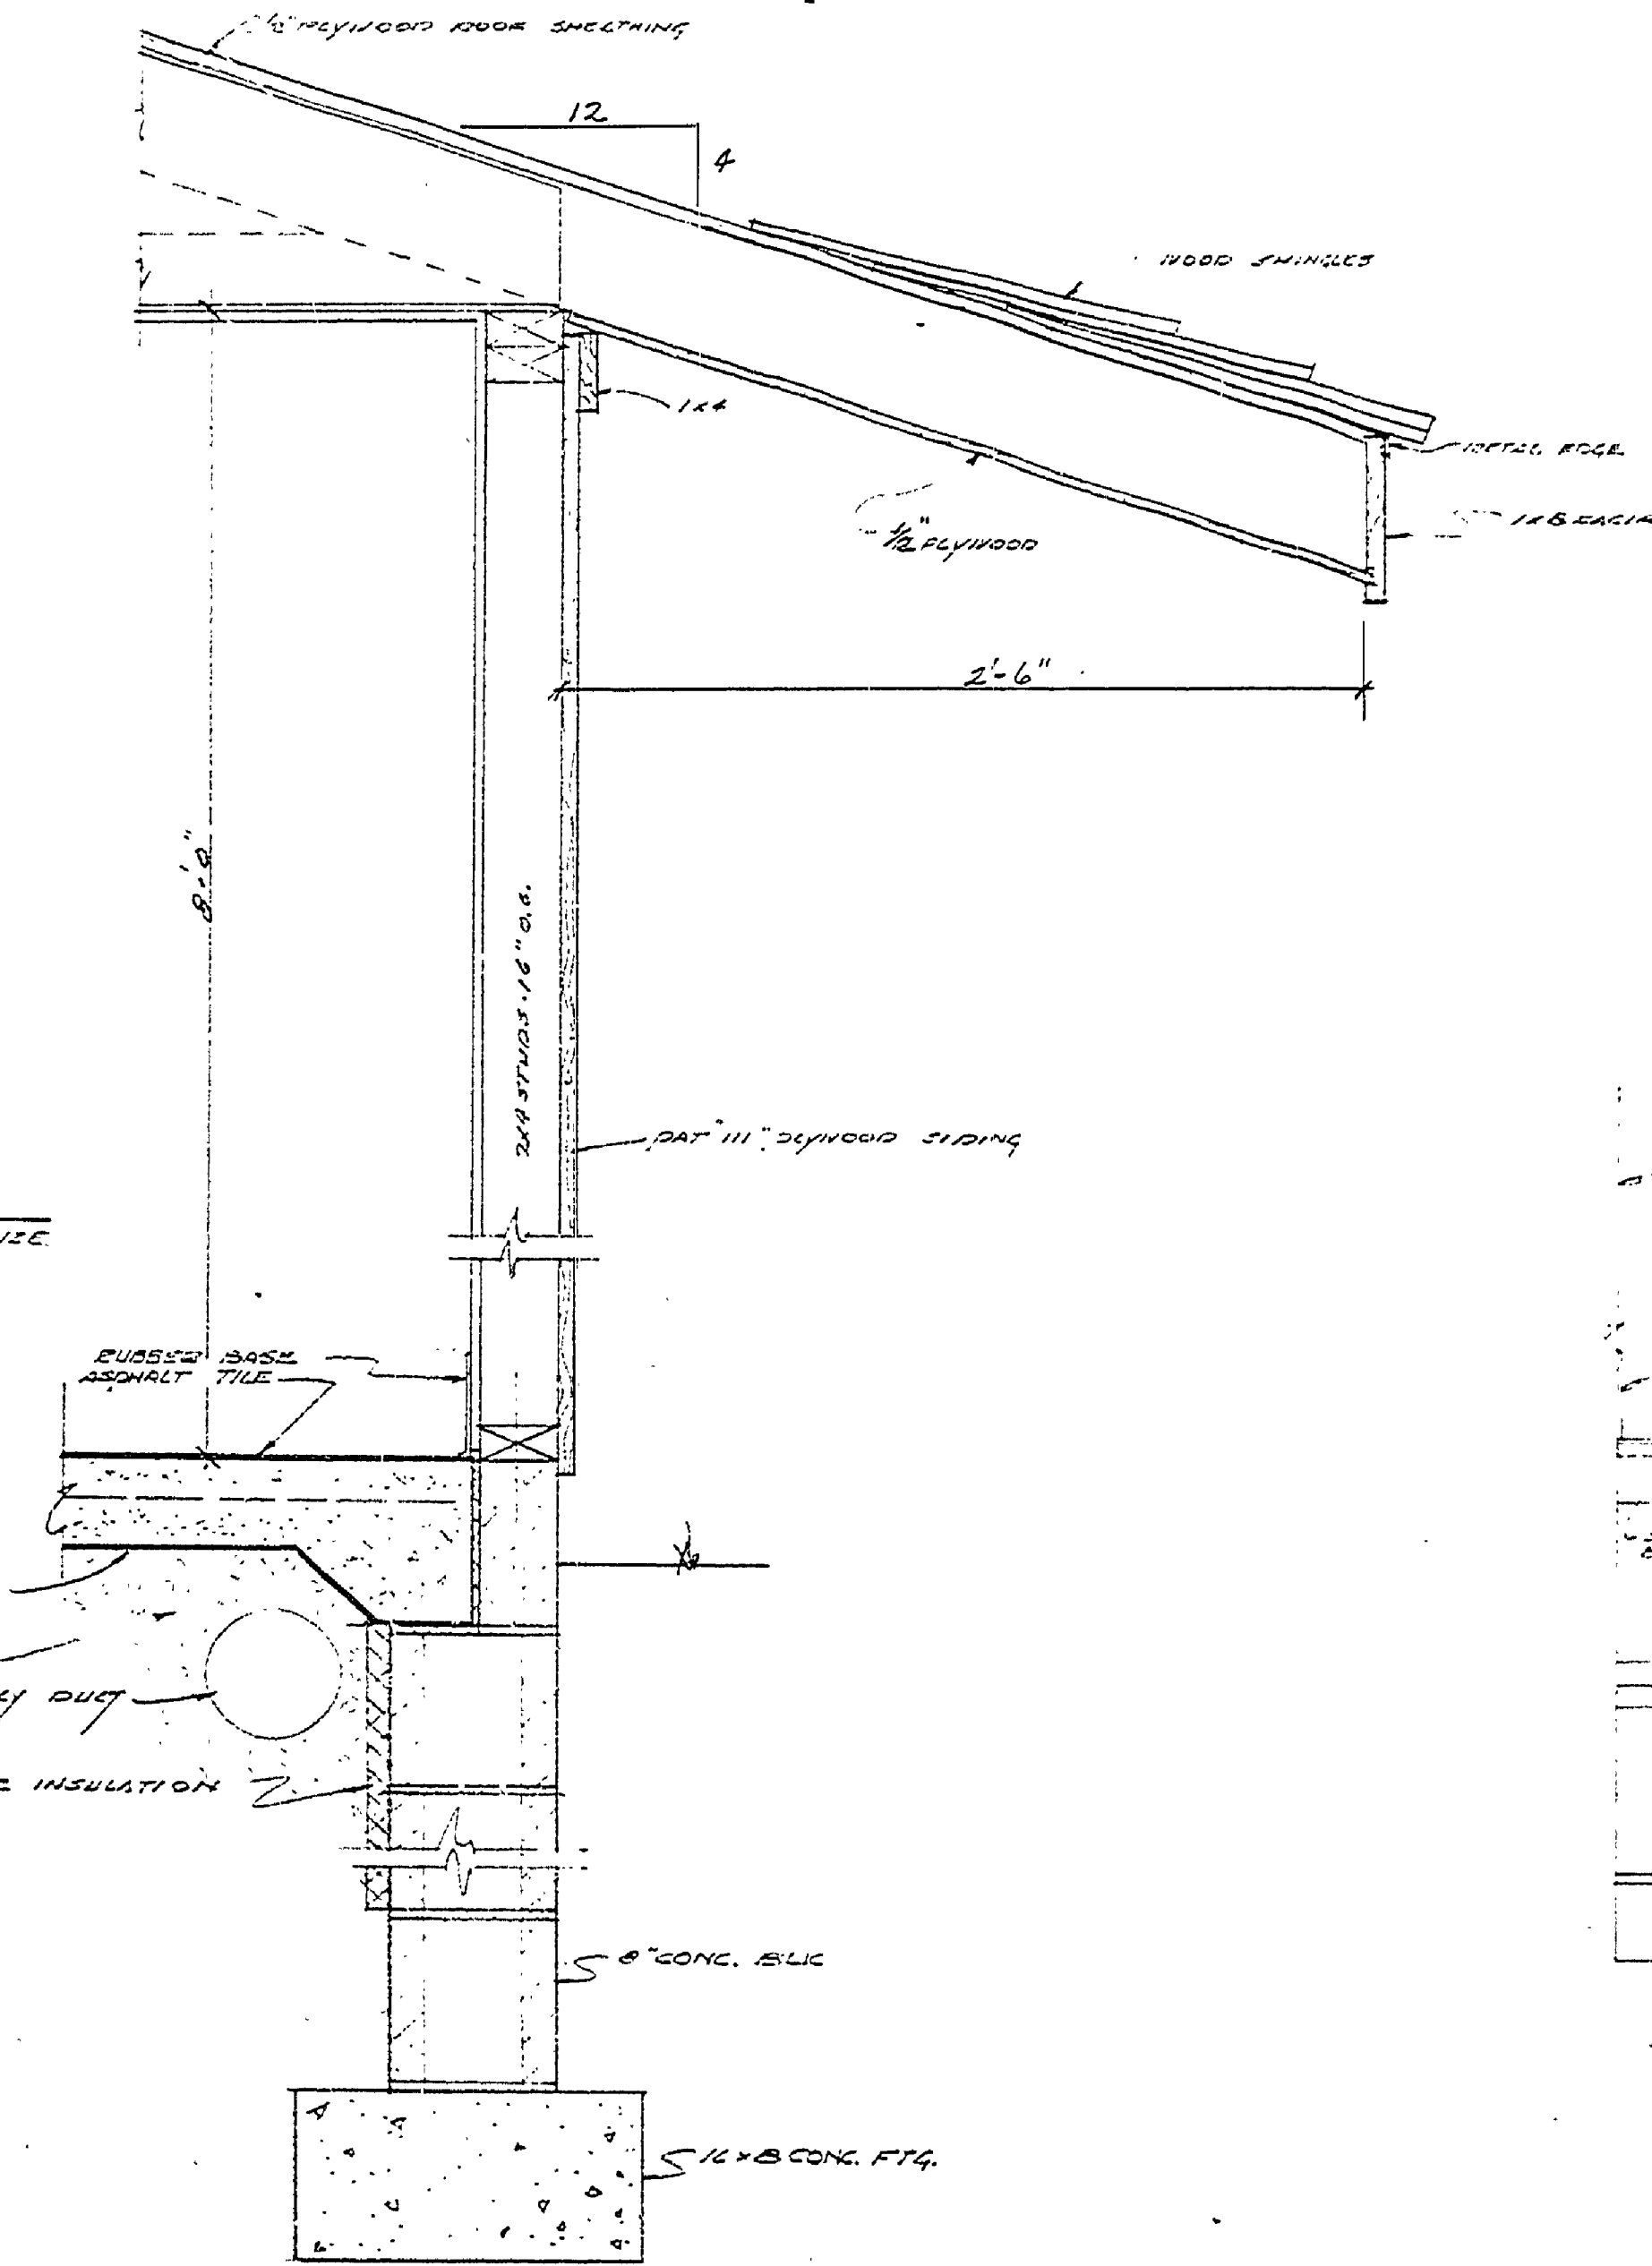


TYPICAL WALL SECTION  
SCALE: 1/2" = 1'-0"

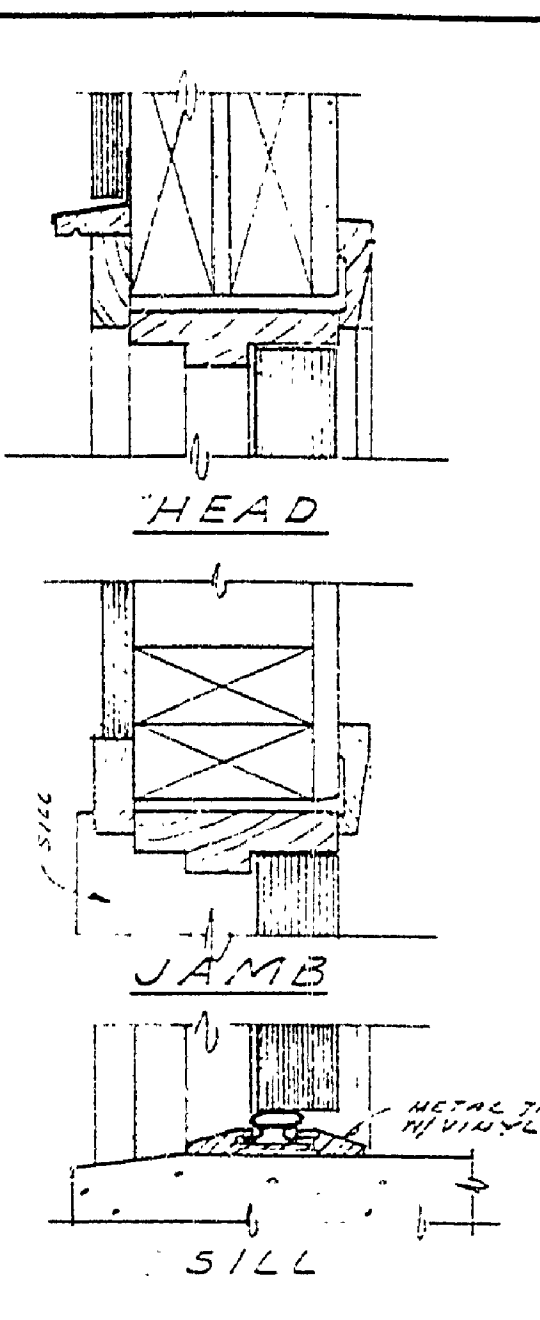


DOOR DETAIL  
SCALE: 3/8" = 1'-0"

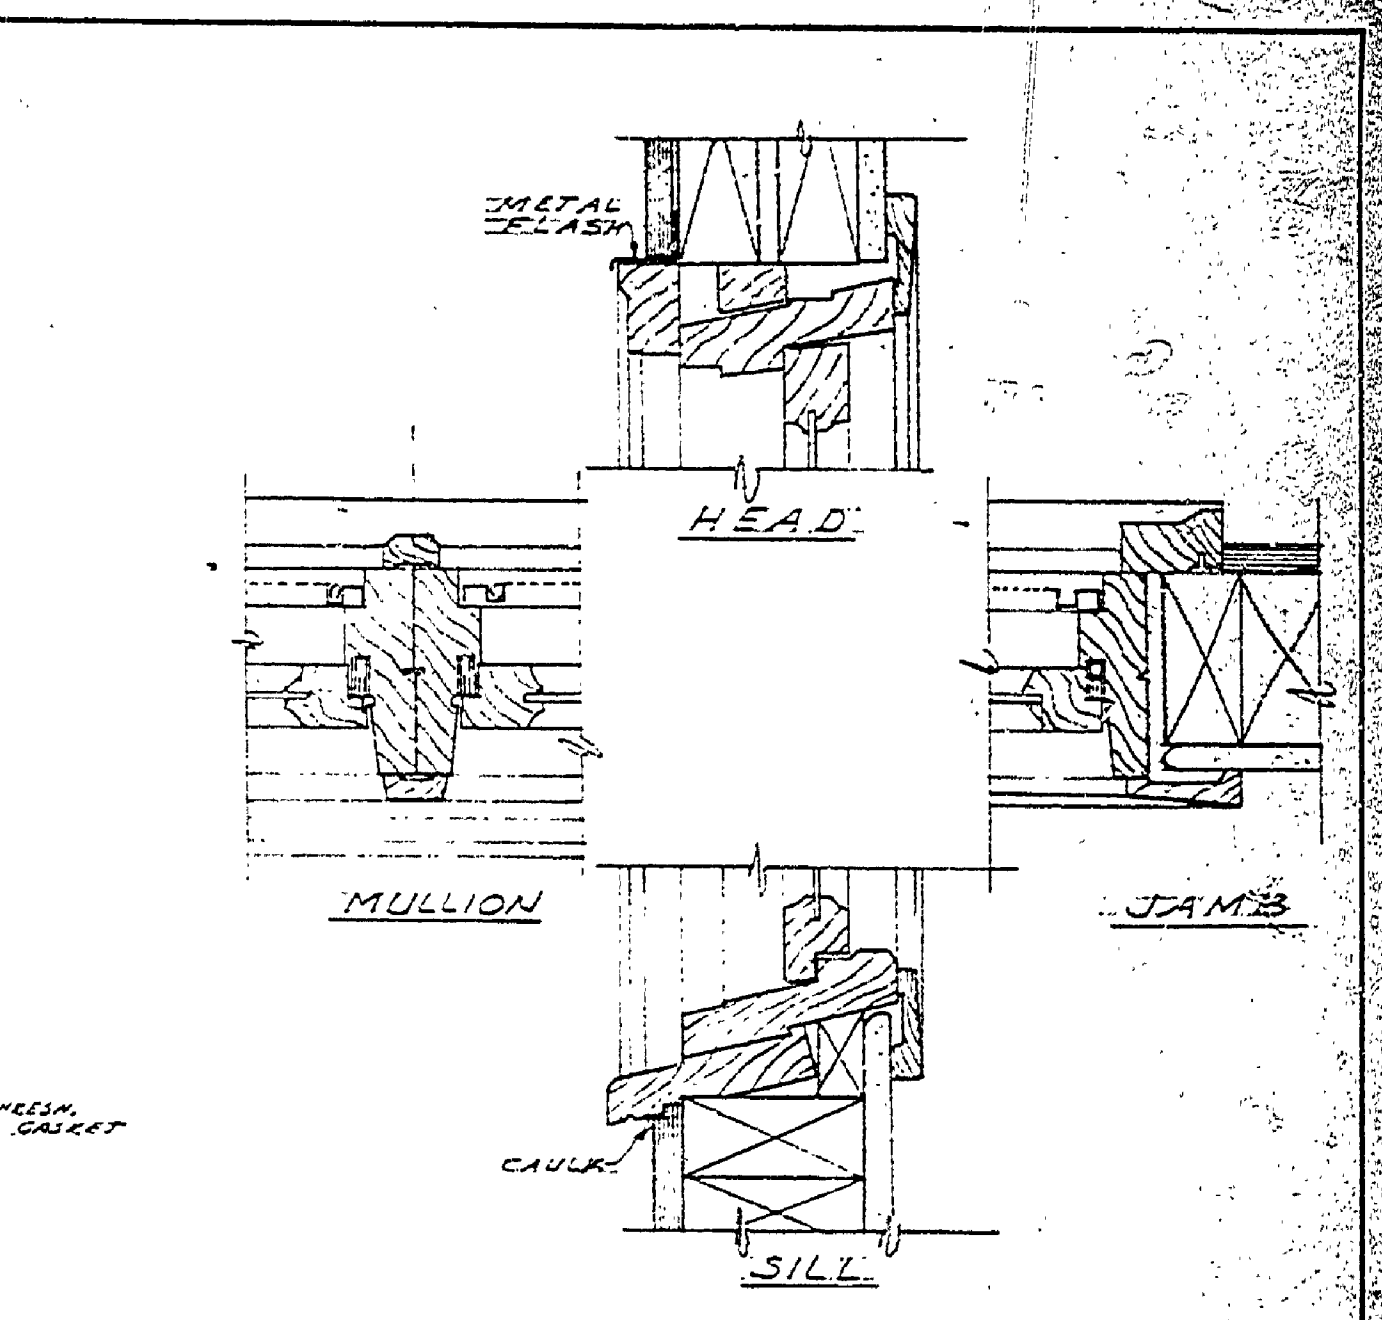


WINDOW DETAILS  
SCALE: 3/8" = 1'-0"

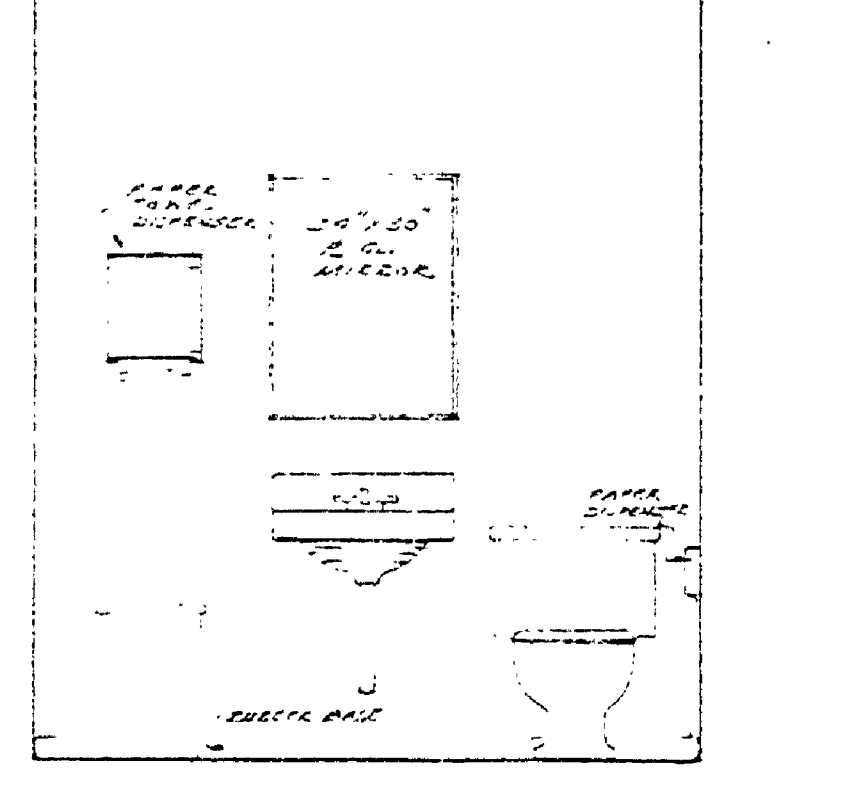


TYPICAL TOILET R.M. ELEV.  
SCALE: 1/2" = 1'-0"

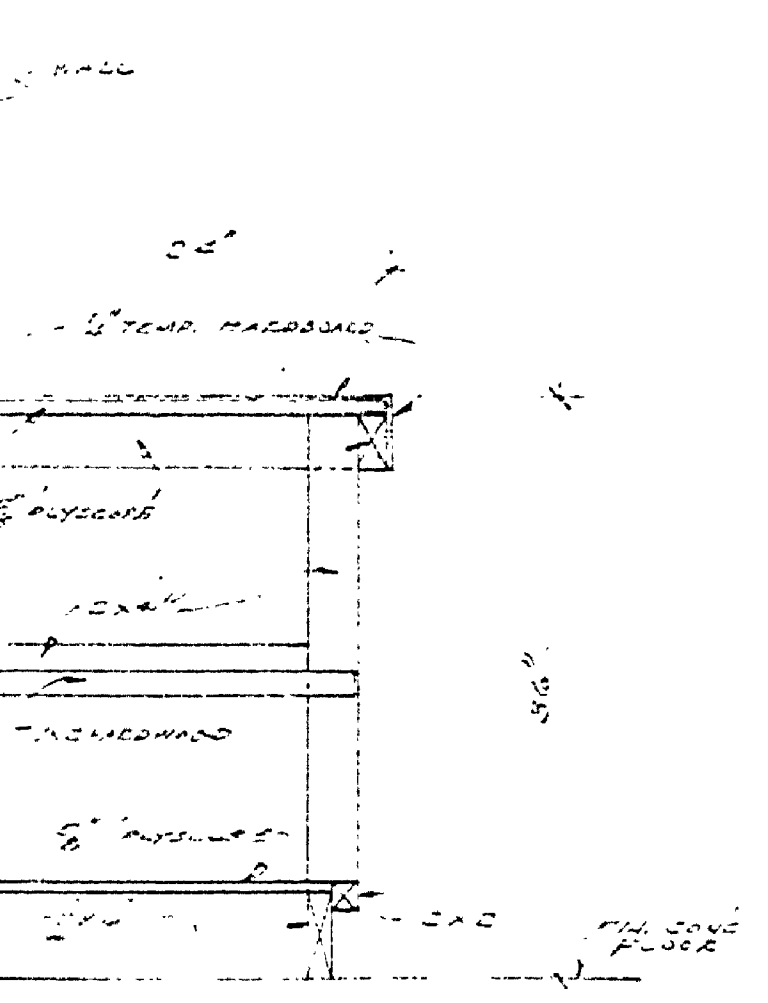

SECTION  
WORK BENCH DETAIL

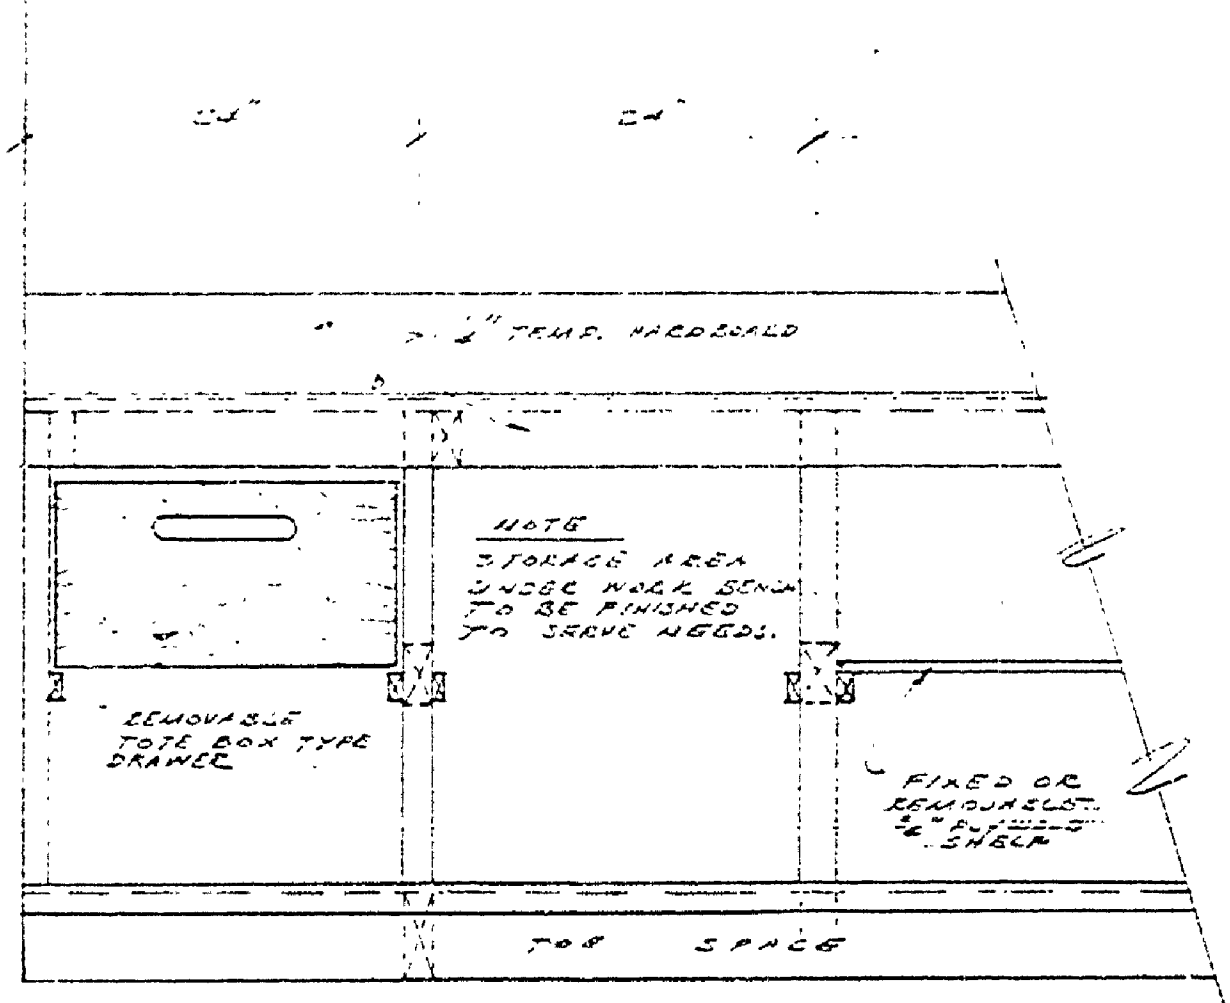

FRONT ELEV.  
WORK BENCH DETAIL  
SCALE: 1" = 1'-0"

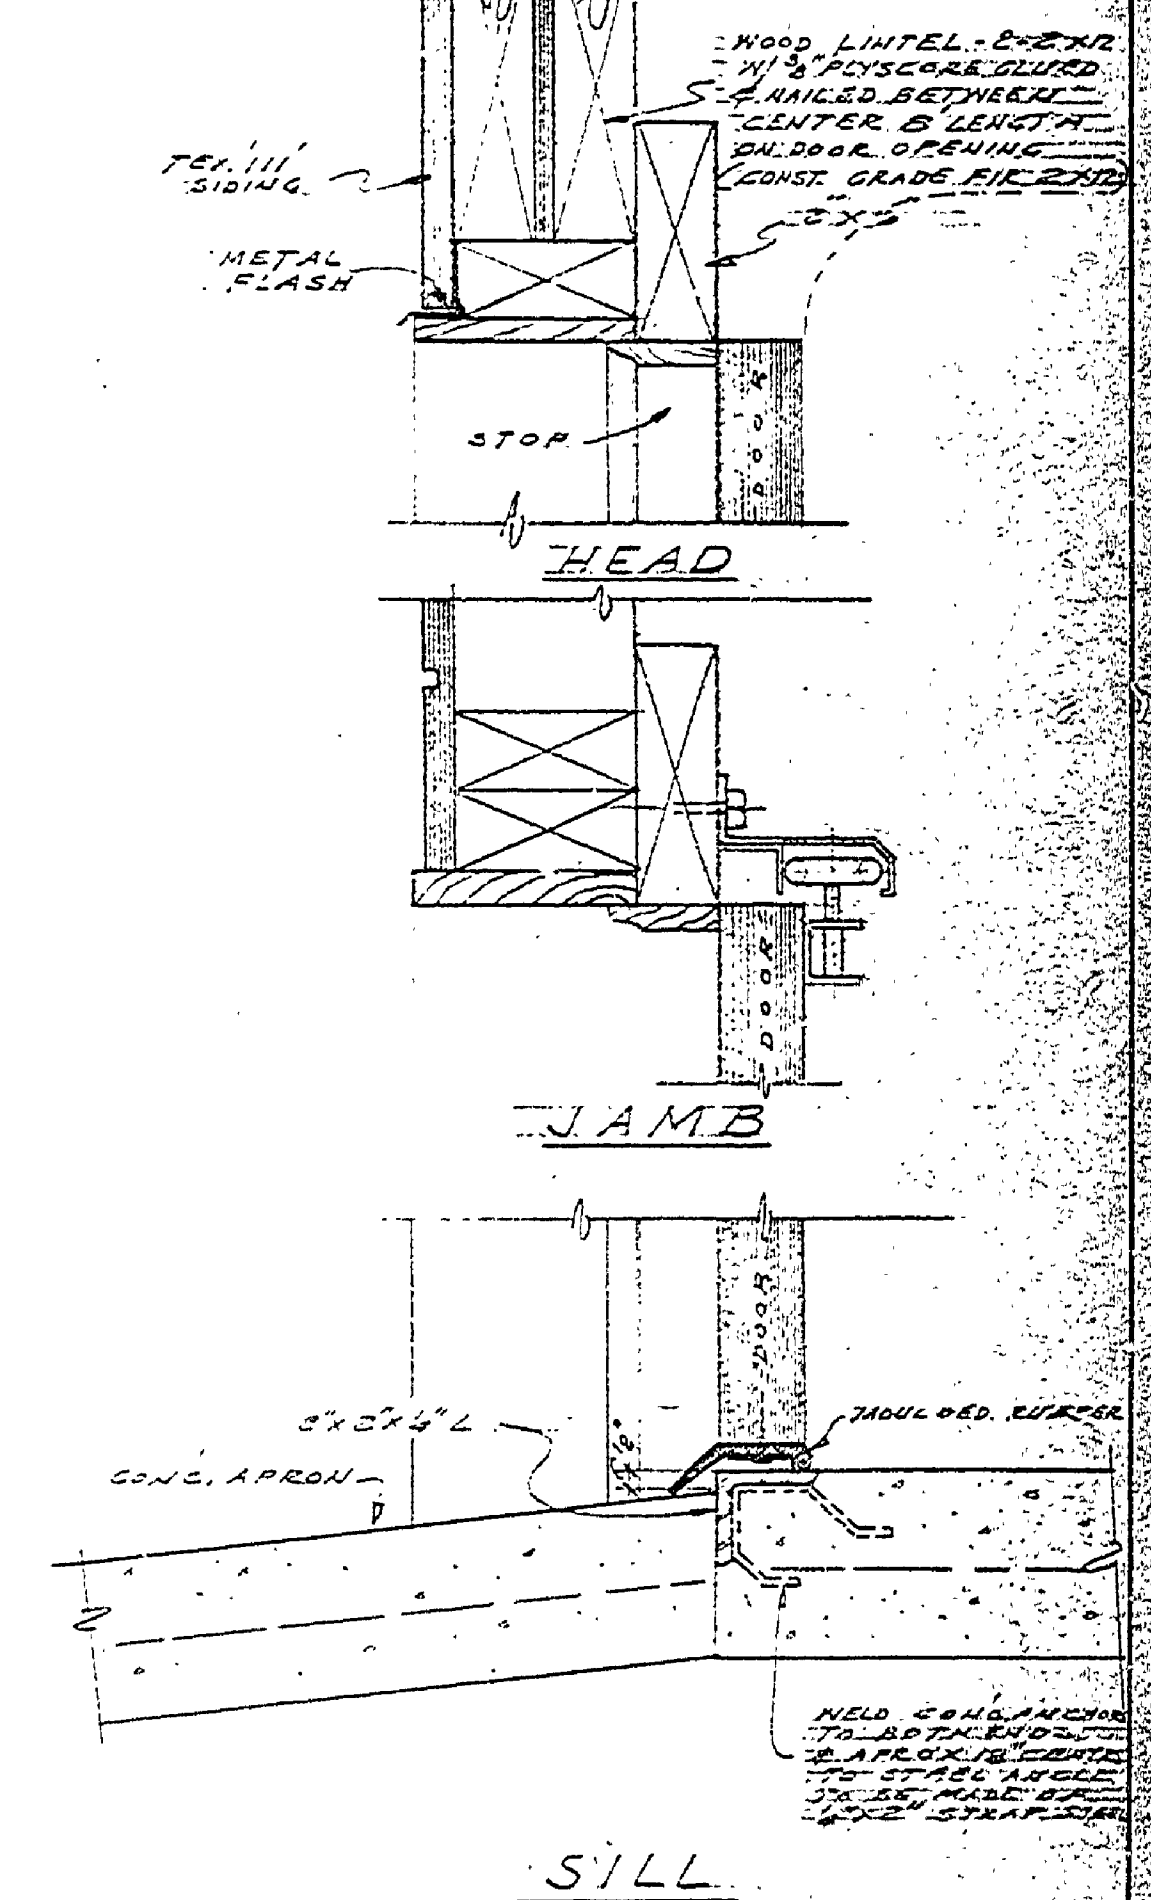

GARAGE DOOR DETAIL  
SCALE: 3/8" = 1'-0"

DESIGNED BY  
DRAWN BY  
CHECKED BY

ARCHITECTURAL  
ENGINEERING  
LANDSCAPE

MICHIGAN  
DEPARTMENT OF CONSERVATION  
PARKS AND RECREATION DIVISION

GARAGE & WORKSHOP  
ALOHA STATE PARK

SHEET NO. 3 OF 3  
PLAN NO. A-104

ORIGINAL