




SECTION 1-1
SCALE 1/2"=1'-0"

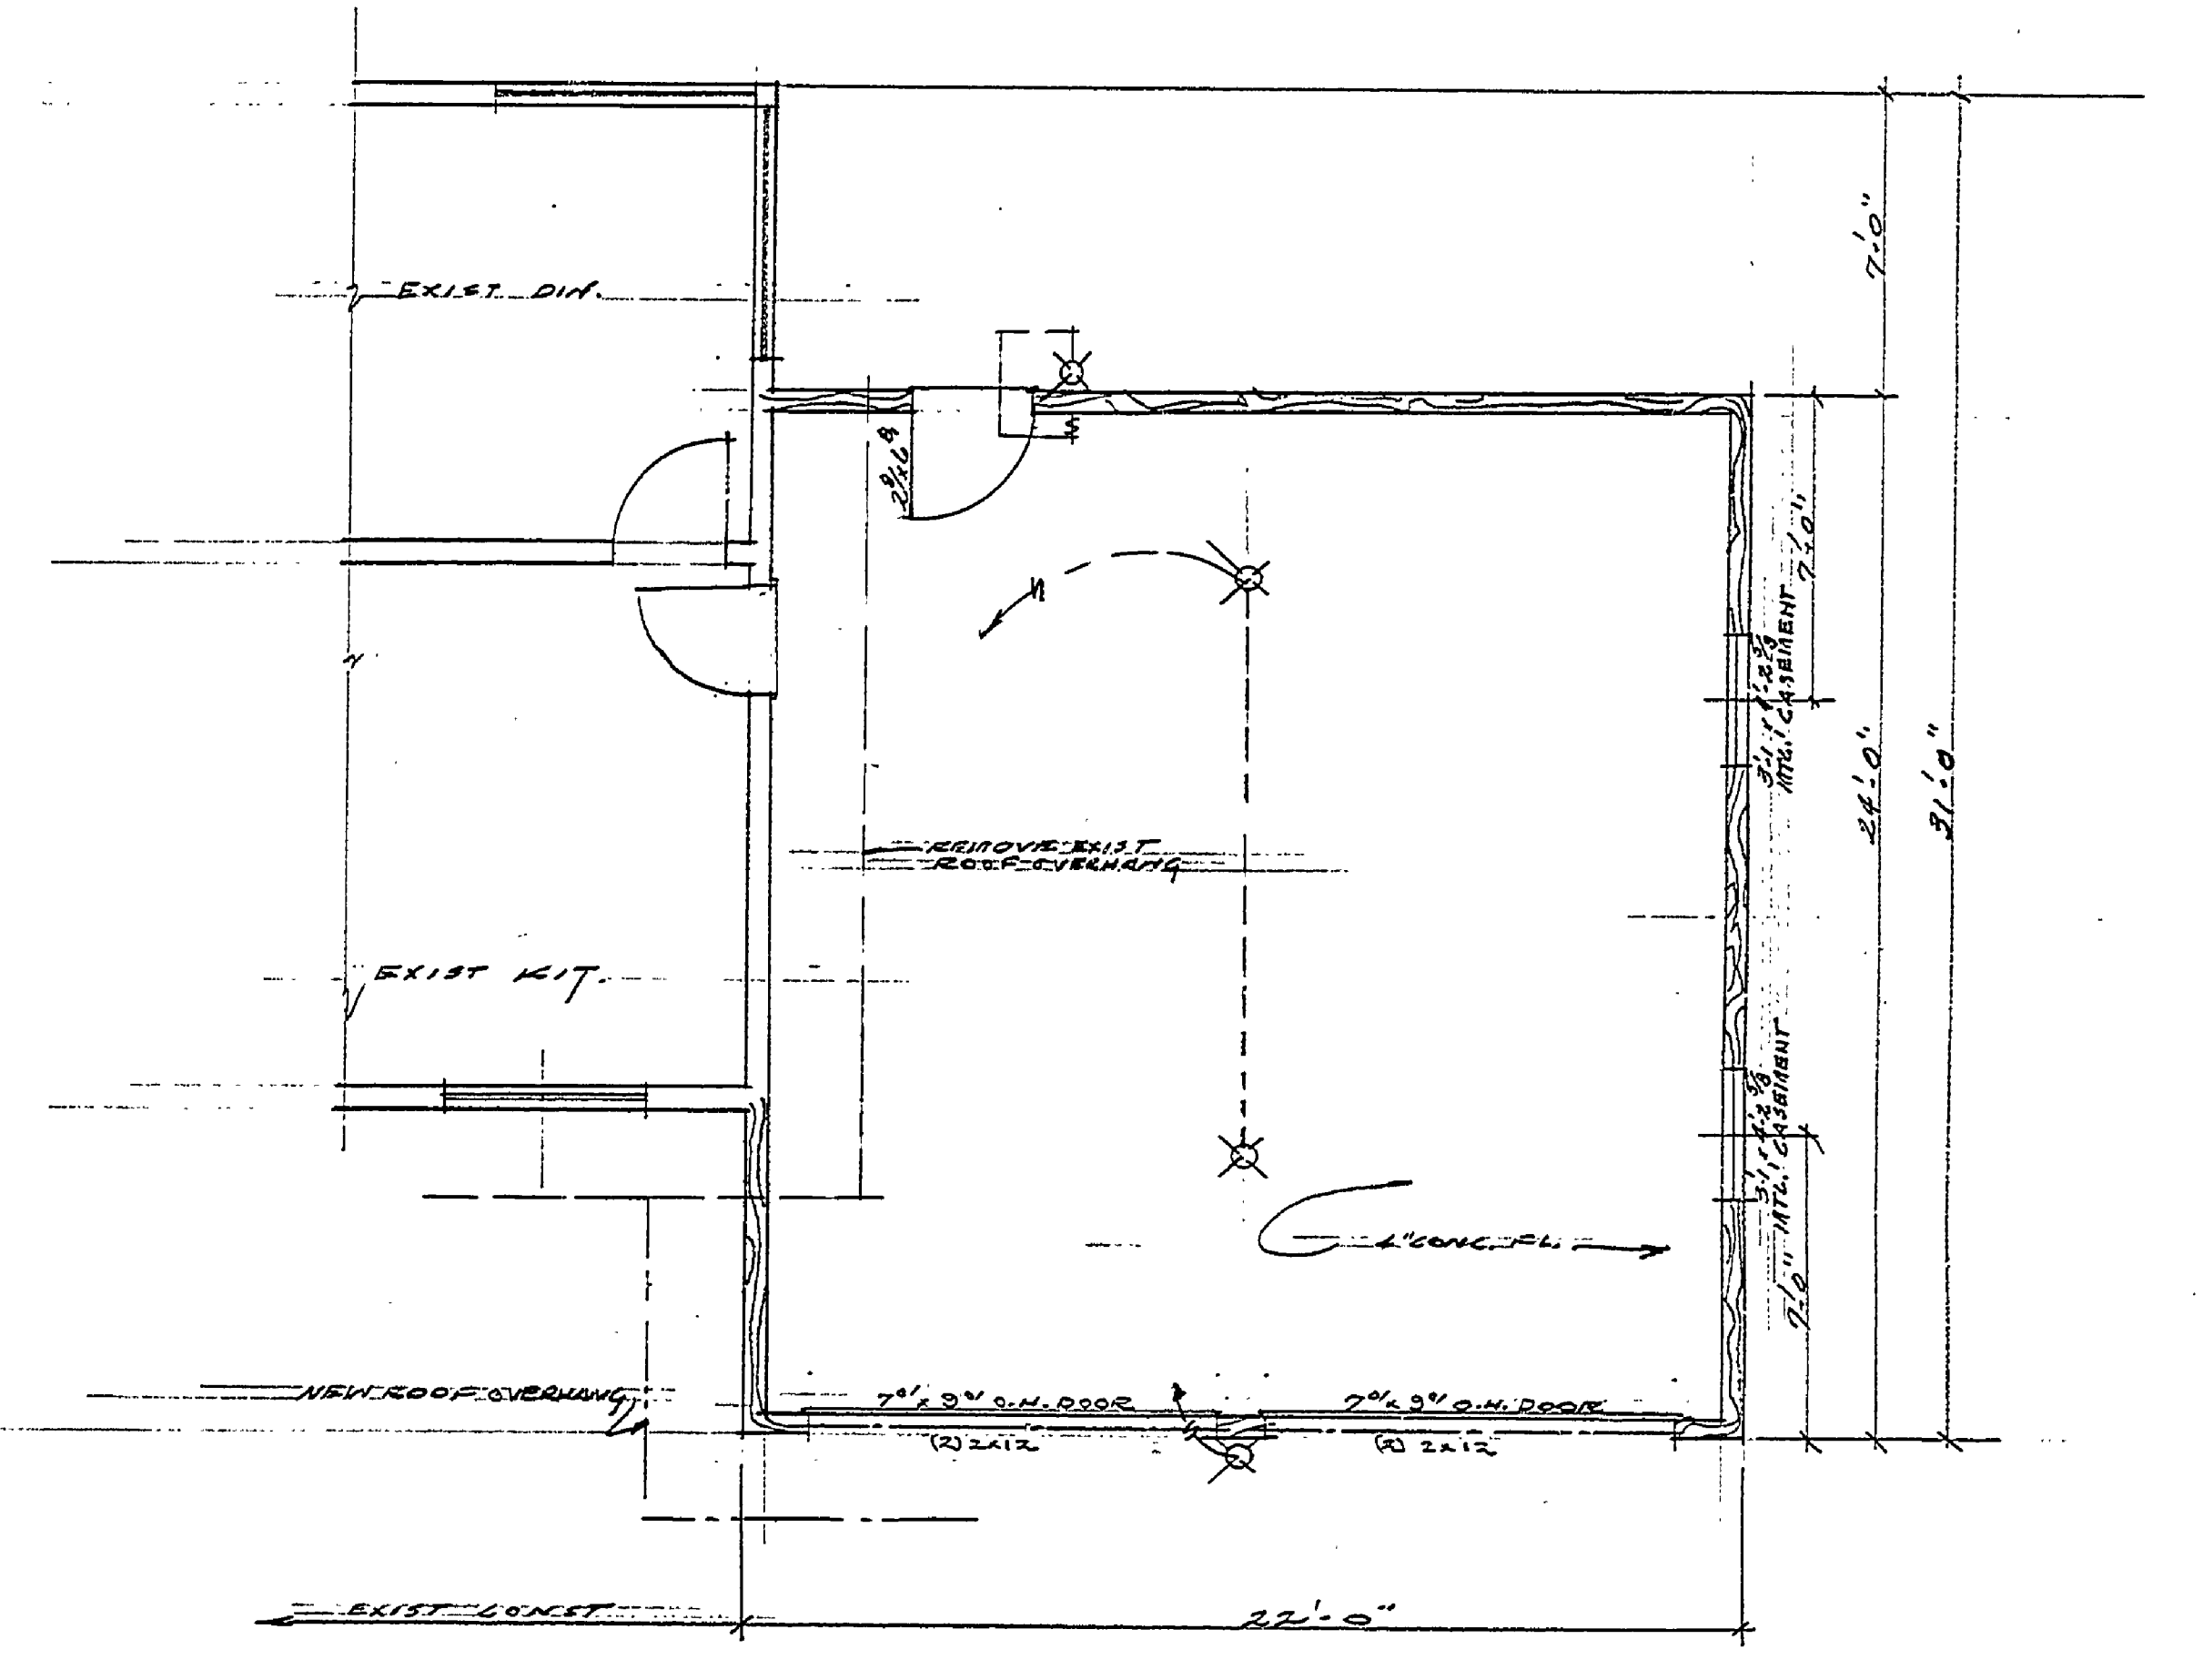

FLOOR PLAN
SCALE 1/2"=1'-0"

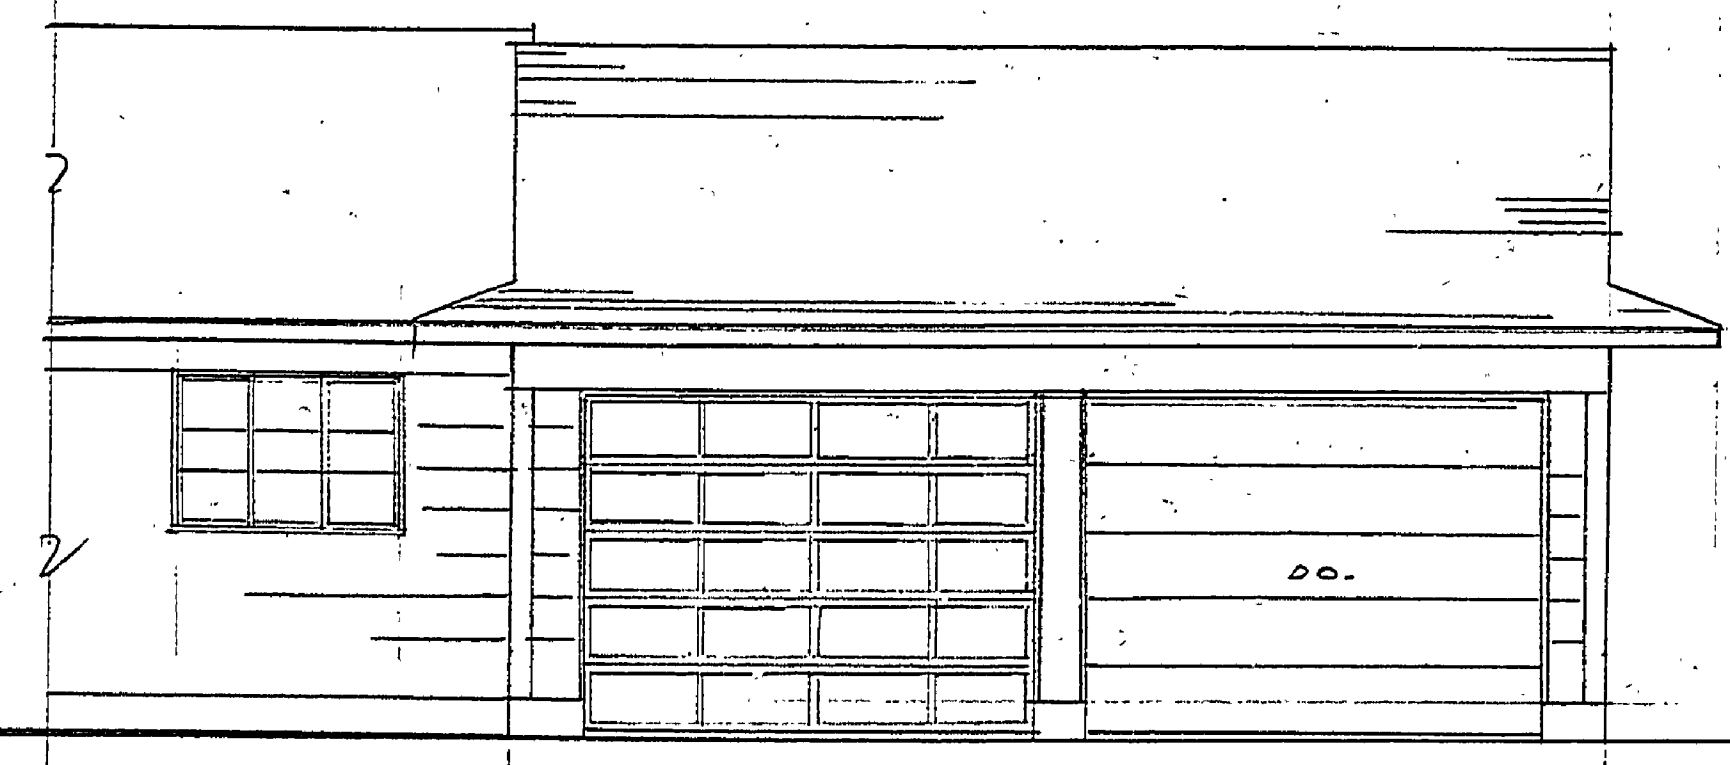

FRONT
SCALE 1/2"=1'-0"

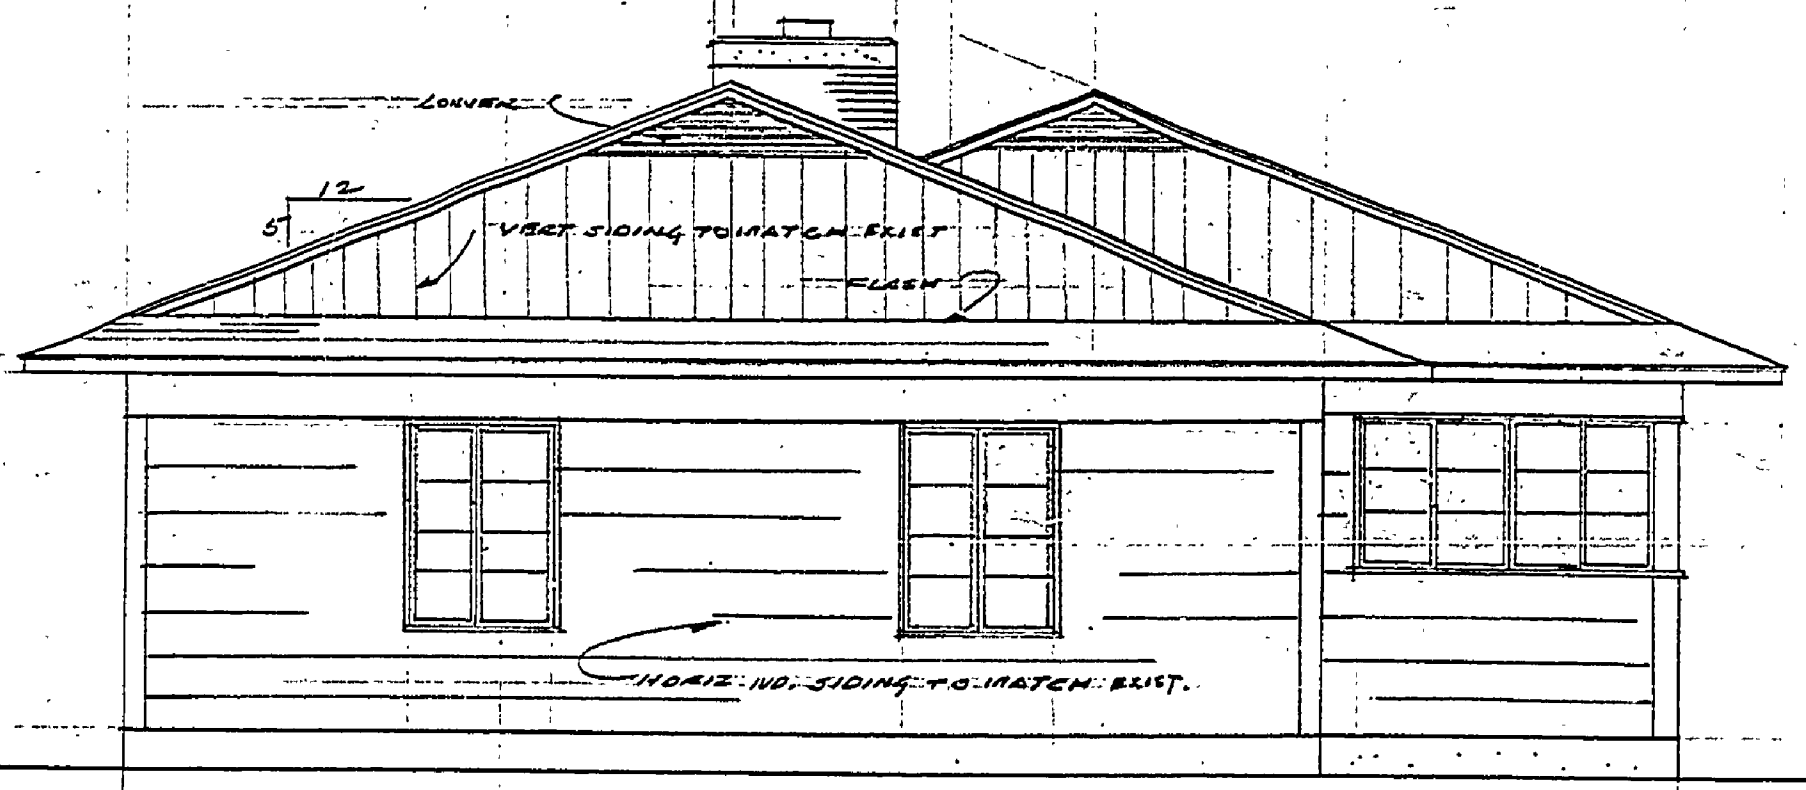

END
SCALE 1/2"=1'-0"

NOTE: ALL DETAILS & DIMENSIONS ARE TAKEN FROM PLAN A-105 HARRISVILLE STATE PARK MANAGERS RESIDENCE. PLAN A-105 (HARRISVILLE) WILL BE PROVIDED FOR REFERENCE & SHOULD BE WORKED WITH GARAGE PLAN A-105 (THIS SHEET)

SURVEYED BY	DRAWN BY	DATE	NO.	DATE	BY	REVISIONS	NO.	DATE	BY	REVISIONS
	<i>ESB</i>	<i>4/18/68</i>	1.				3.			
			2.				4.			

MICHIGAN
DEPARTMENT OF CONSERVATION

(A) CAR GARAGE ADDITION TO
EXIST RESIDENCE
ALOHA STATE PARK

SHEET NO. 1 OF 1
FOR PROJECT NO. *DA-118-300-053-11*

BY:	DATE
RECOMMENDED FOR APPROVAL: <i>W.N.G.</i>	4-12-68
RECOMMENDED FOR APPROVAL: <i>E.J. Potts</i>	4-18-68
SECTION APPROVAL	
BY: <i>Robert O. Dodge</i>	4-25-68
ENGINEERING SECTION	
APPROVED: <i>H.C. Madsen</i>	4-26-68
SHEET 1 OF 1	PLAN NO. A-105