
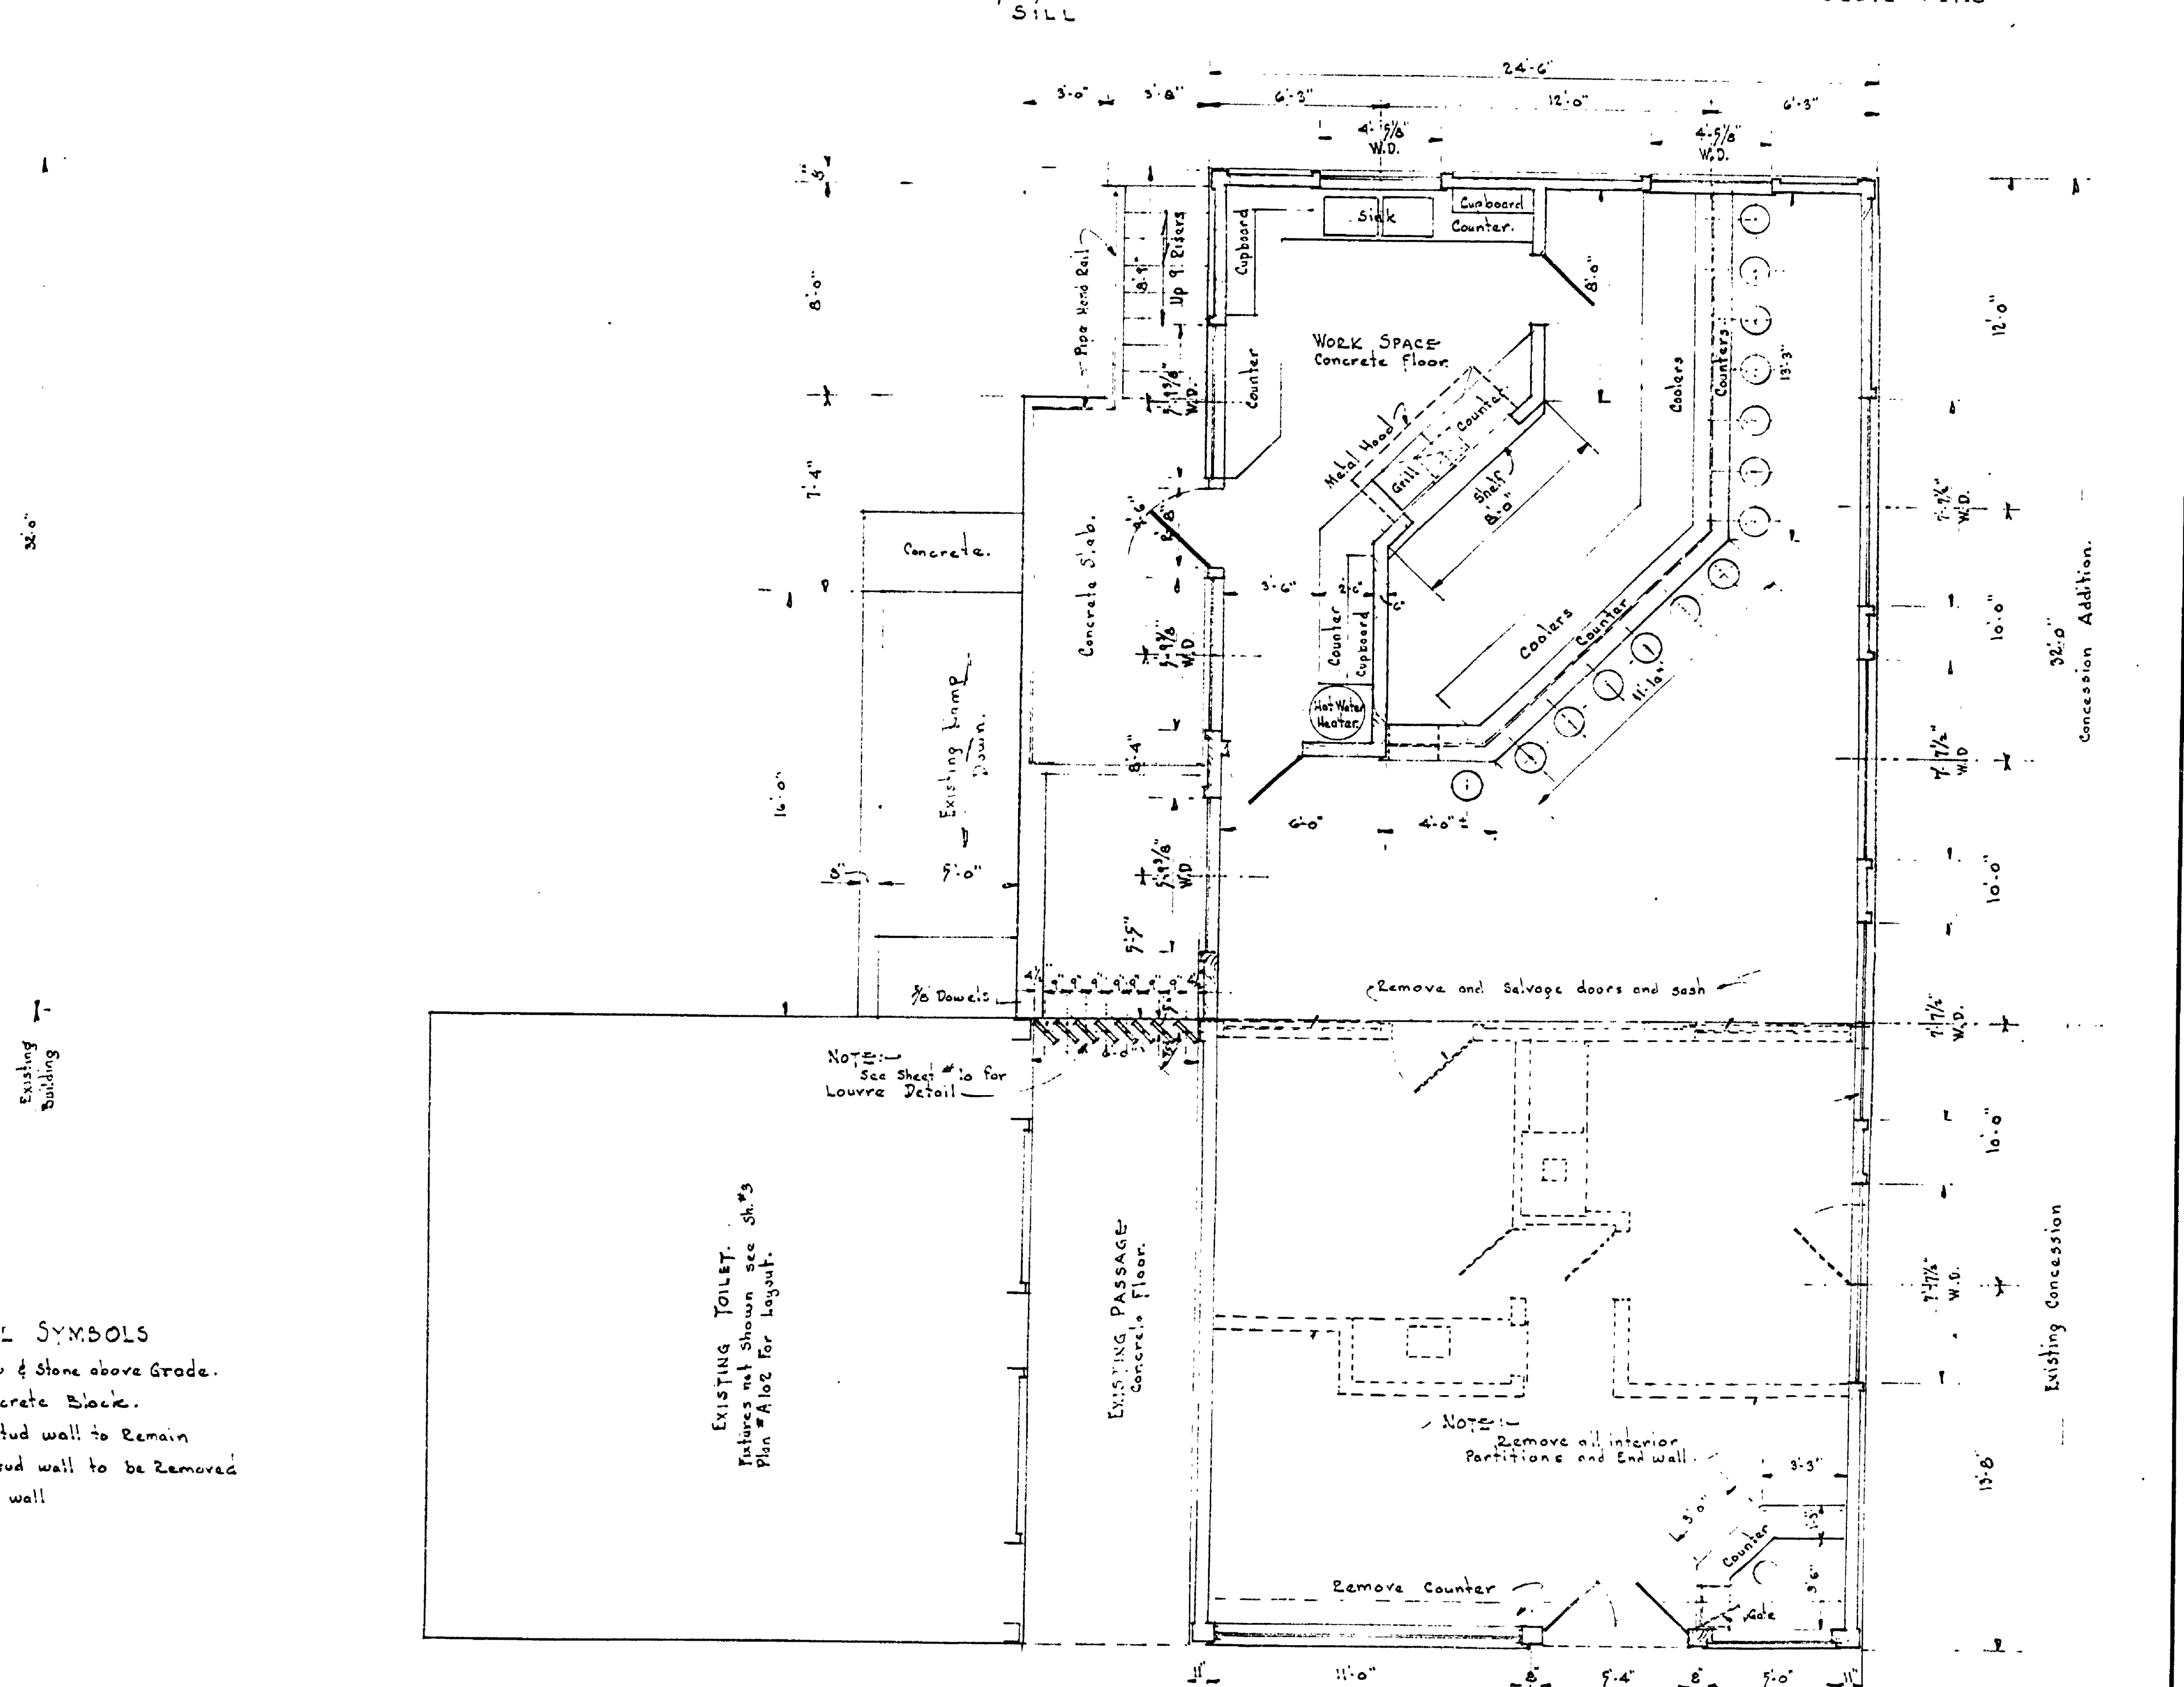
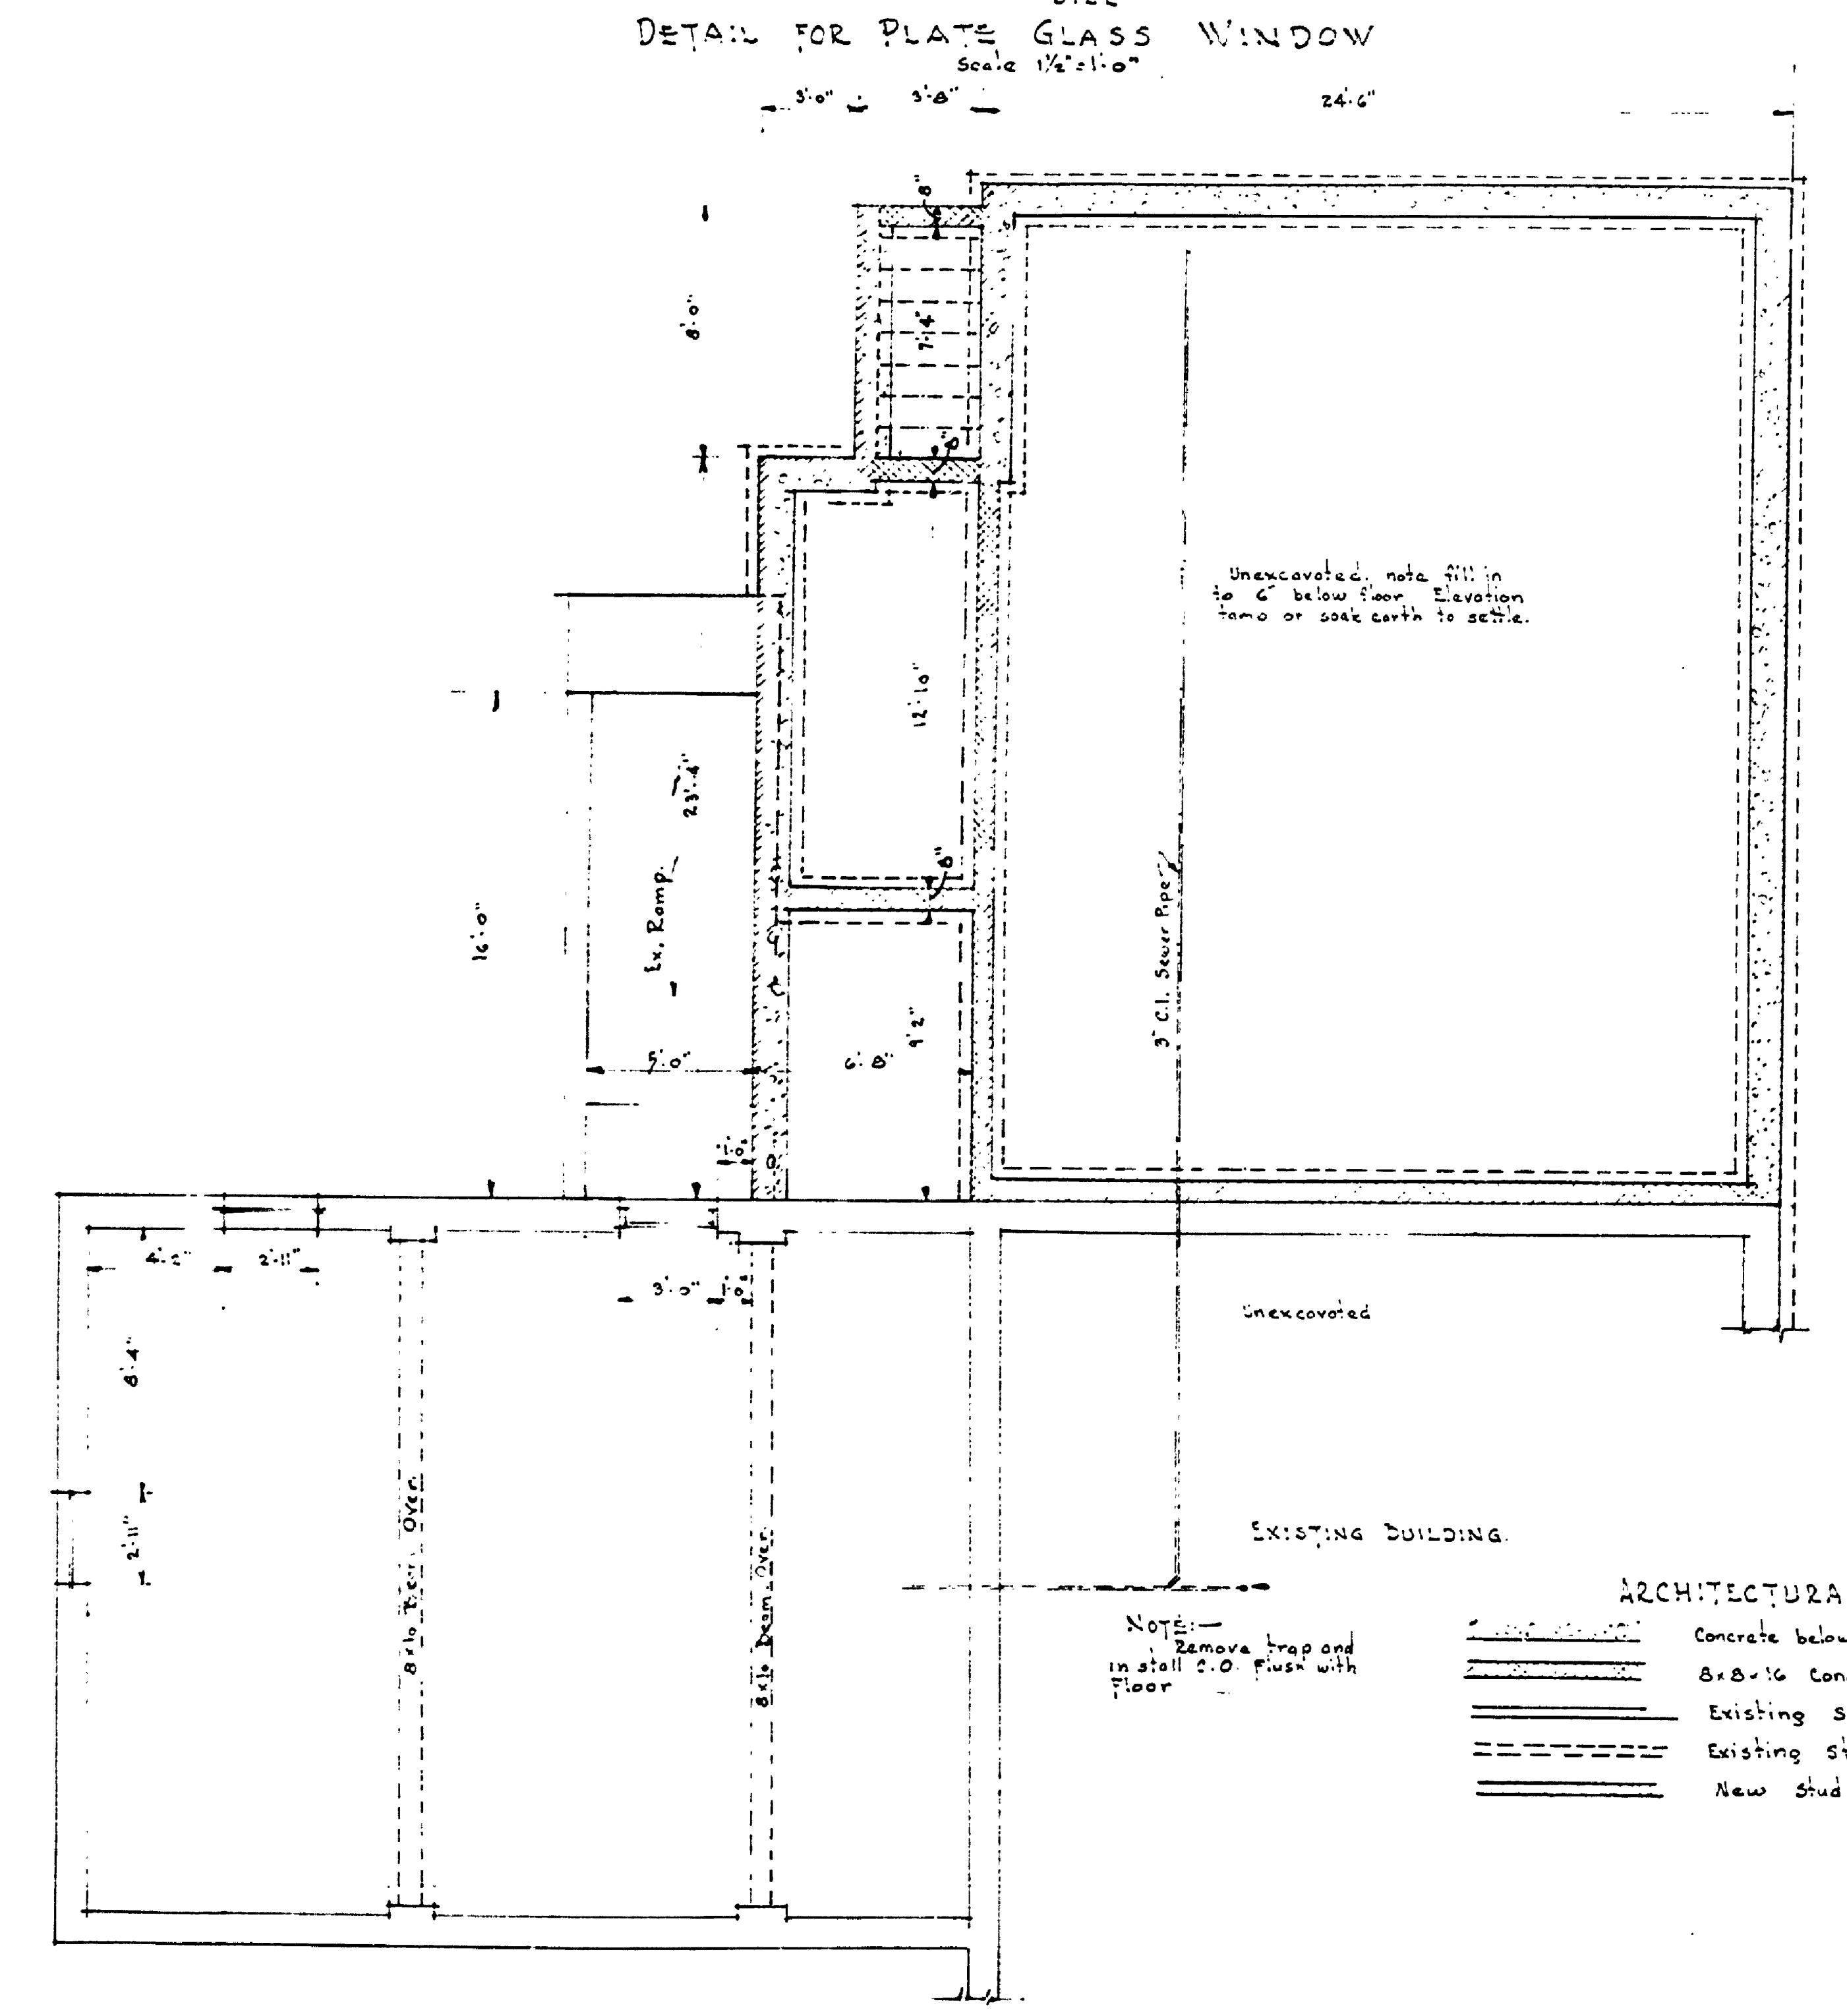
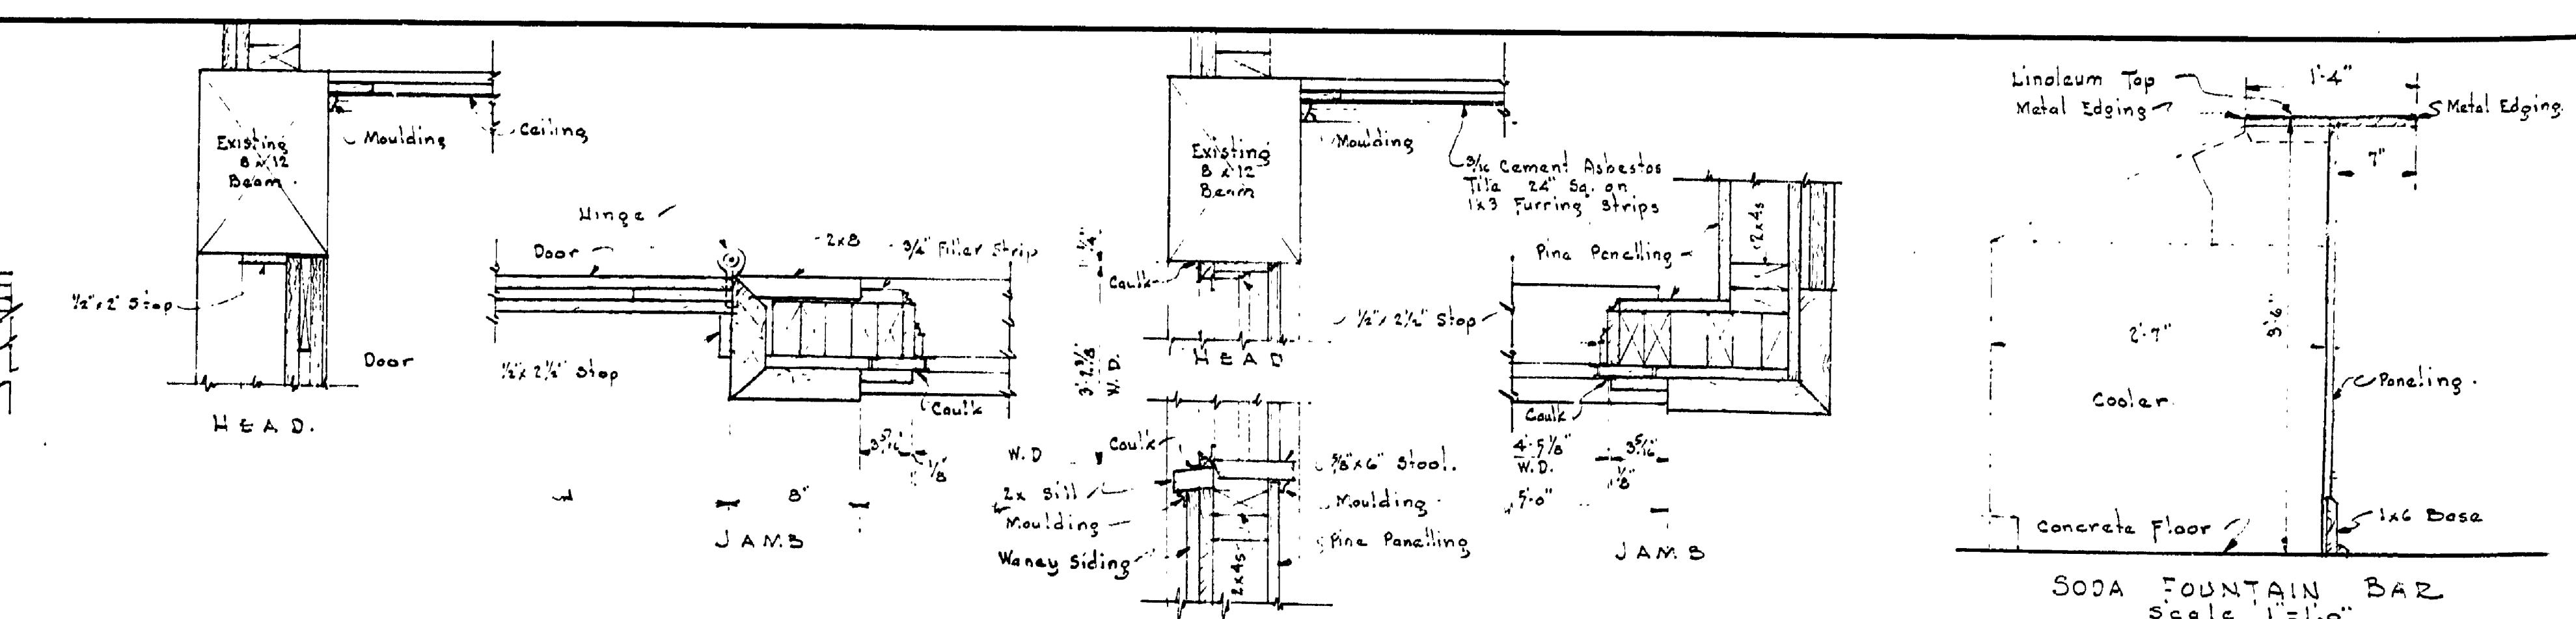


DESIGNED BY J.W.P. GREENWOOD	CHECKED BY J.W.P.	REVIEWED BY SECTIONS		APPROVED BY <i>[Signature]</i> ASSISTANT CHIEF IN CHARGE OF DESIGN	NO.	DATE	BY	REVISIONS	DATE	BY
		ARCHITECTURAL	ENGINEERING							
DATE	DATE	DATE	DATE	DATE	1			4		
					2			5		
					3			6		

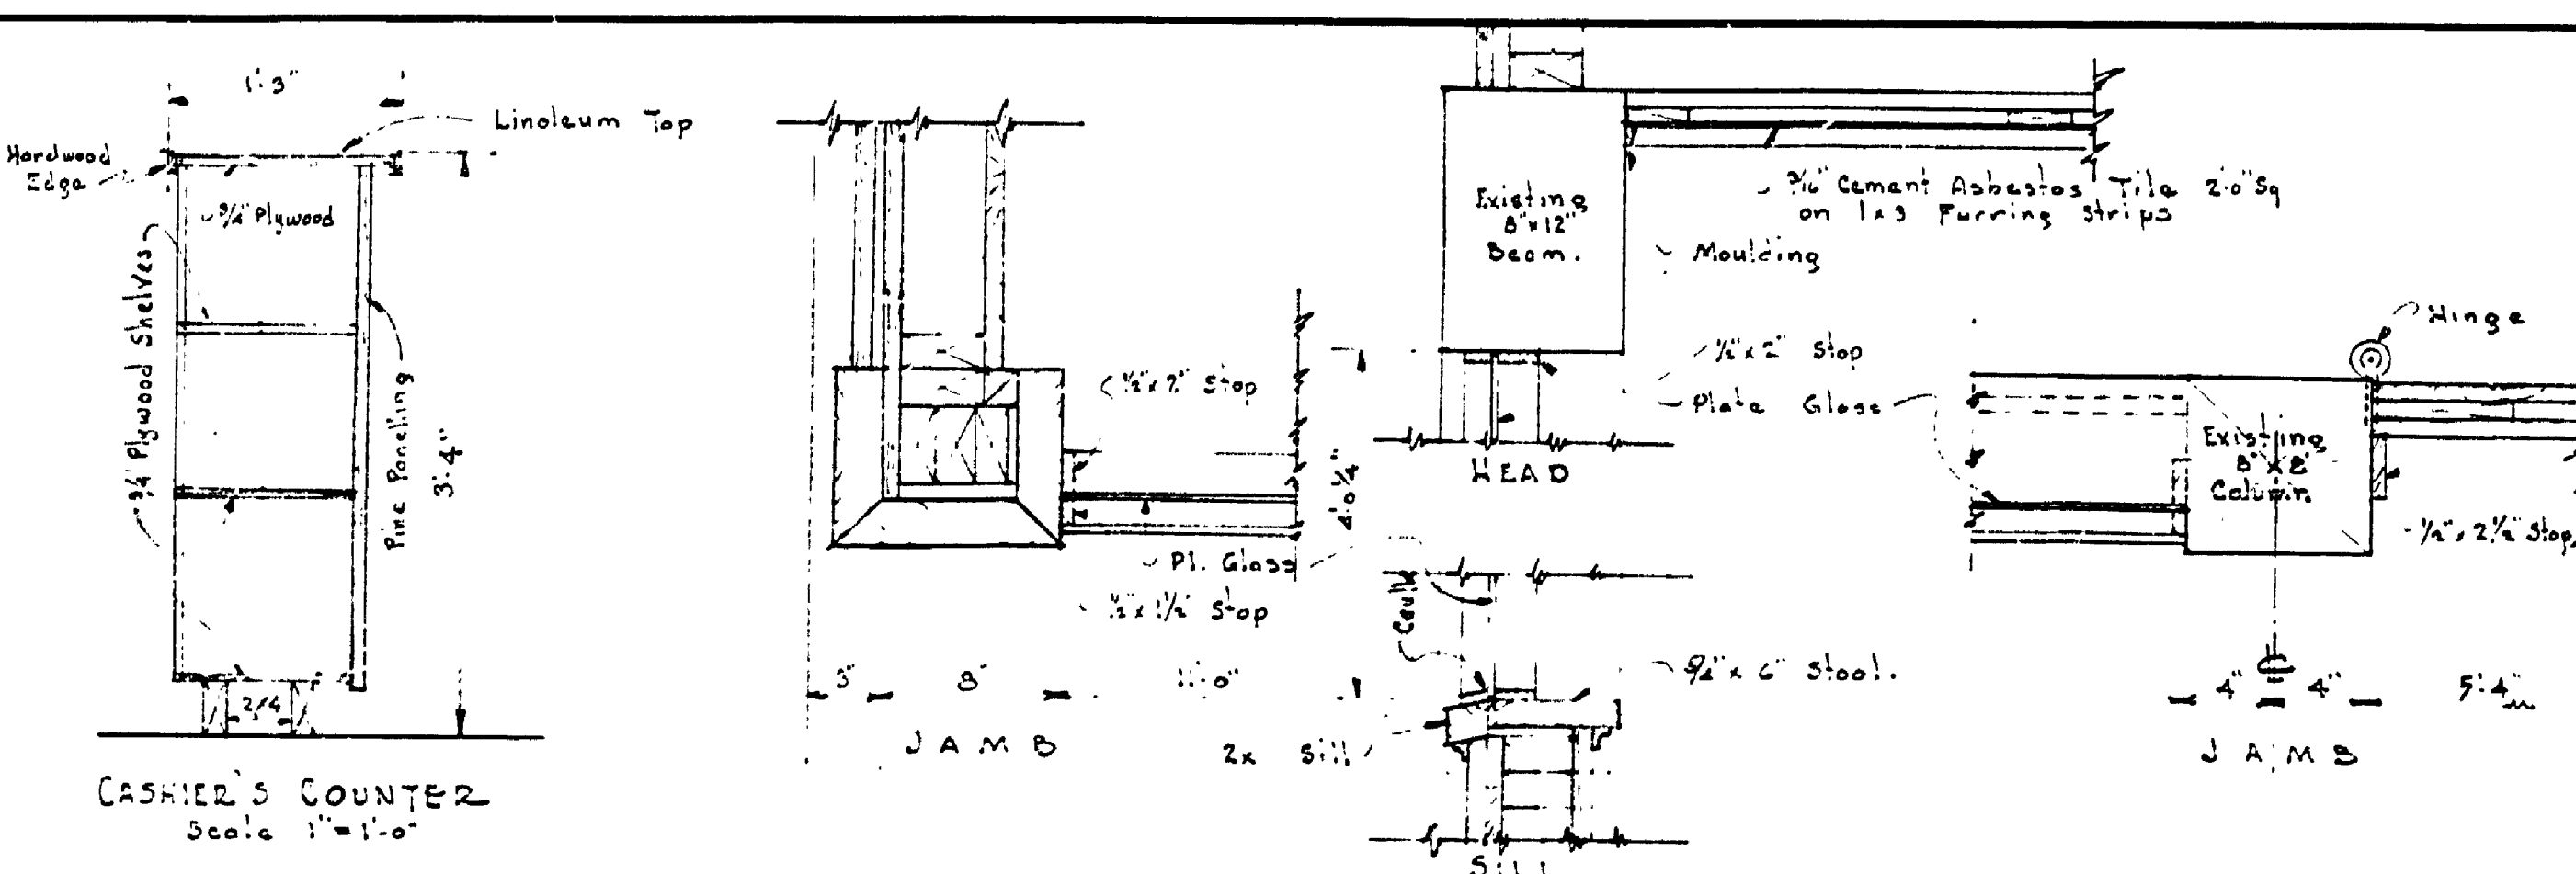

- ARCHITECTURAL SYMBOLS
- Concrete below & stone above grade.
 - 8x8 concrete block.
 - Existing stud wall to remain
 - Existing stud wall to be removed
 - New stud wall

EXISTING TOILET. Features not shown see Sheet # A-102 for layout.

NOTE: Remove all interior Partitions and End wall.

FLOOR PLAN Scale 1/4" = 1'-0"