




DESIGNED BY J.M.D. Greenwood	DRAWN BY J.M.F.	CHECKED BY J.M.F.	REVIEWED BY SECTIONS		DATE	APPROVED BY	NO.	DATE	BY	REVISIONS	DATE	BY			
			ARCHITECTURAL	J.R.R.	12-1-50	ASSISTANT CHIEF IN CHARGE OF DESIGN							1	2-21-51	4
			ENGINEERING	A.C.M.	12-1-50								2		5
			LANDSCAPE	J.T.R.	12-1-50								3		6
DATE															

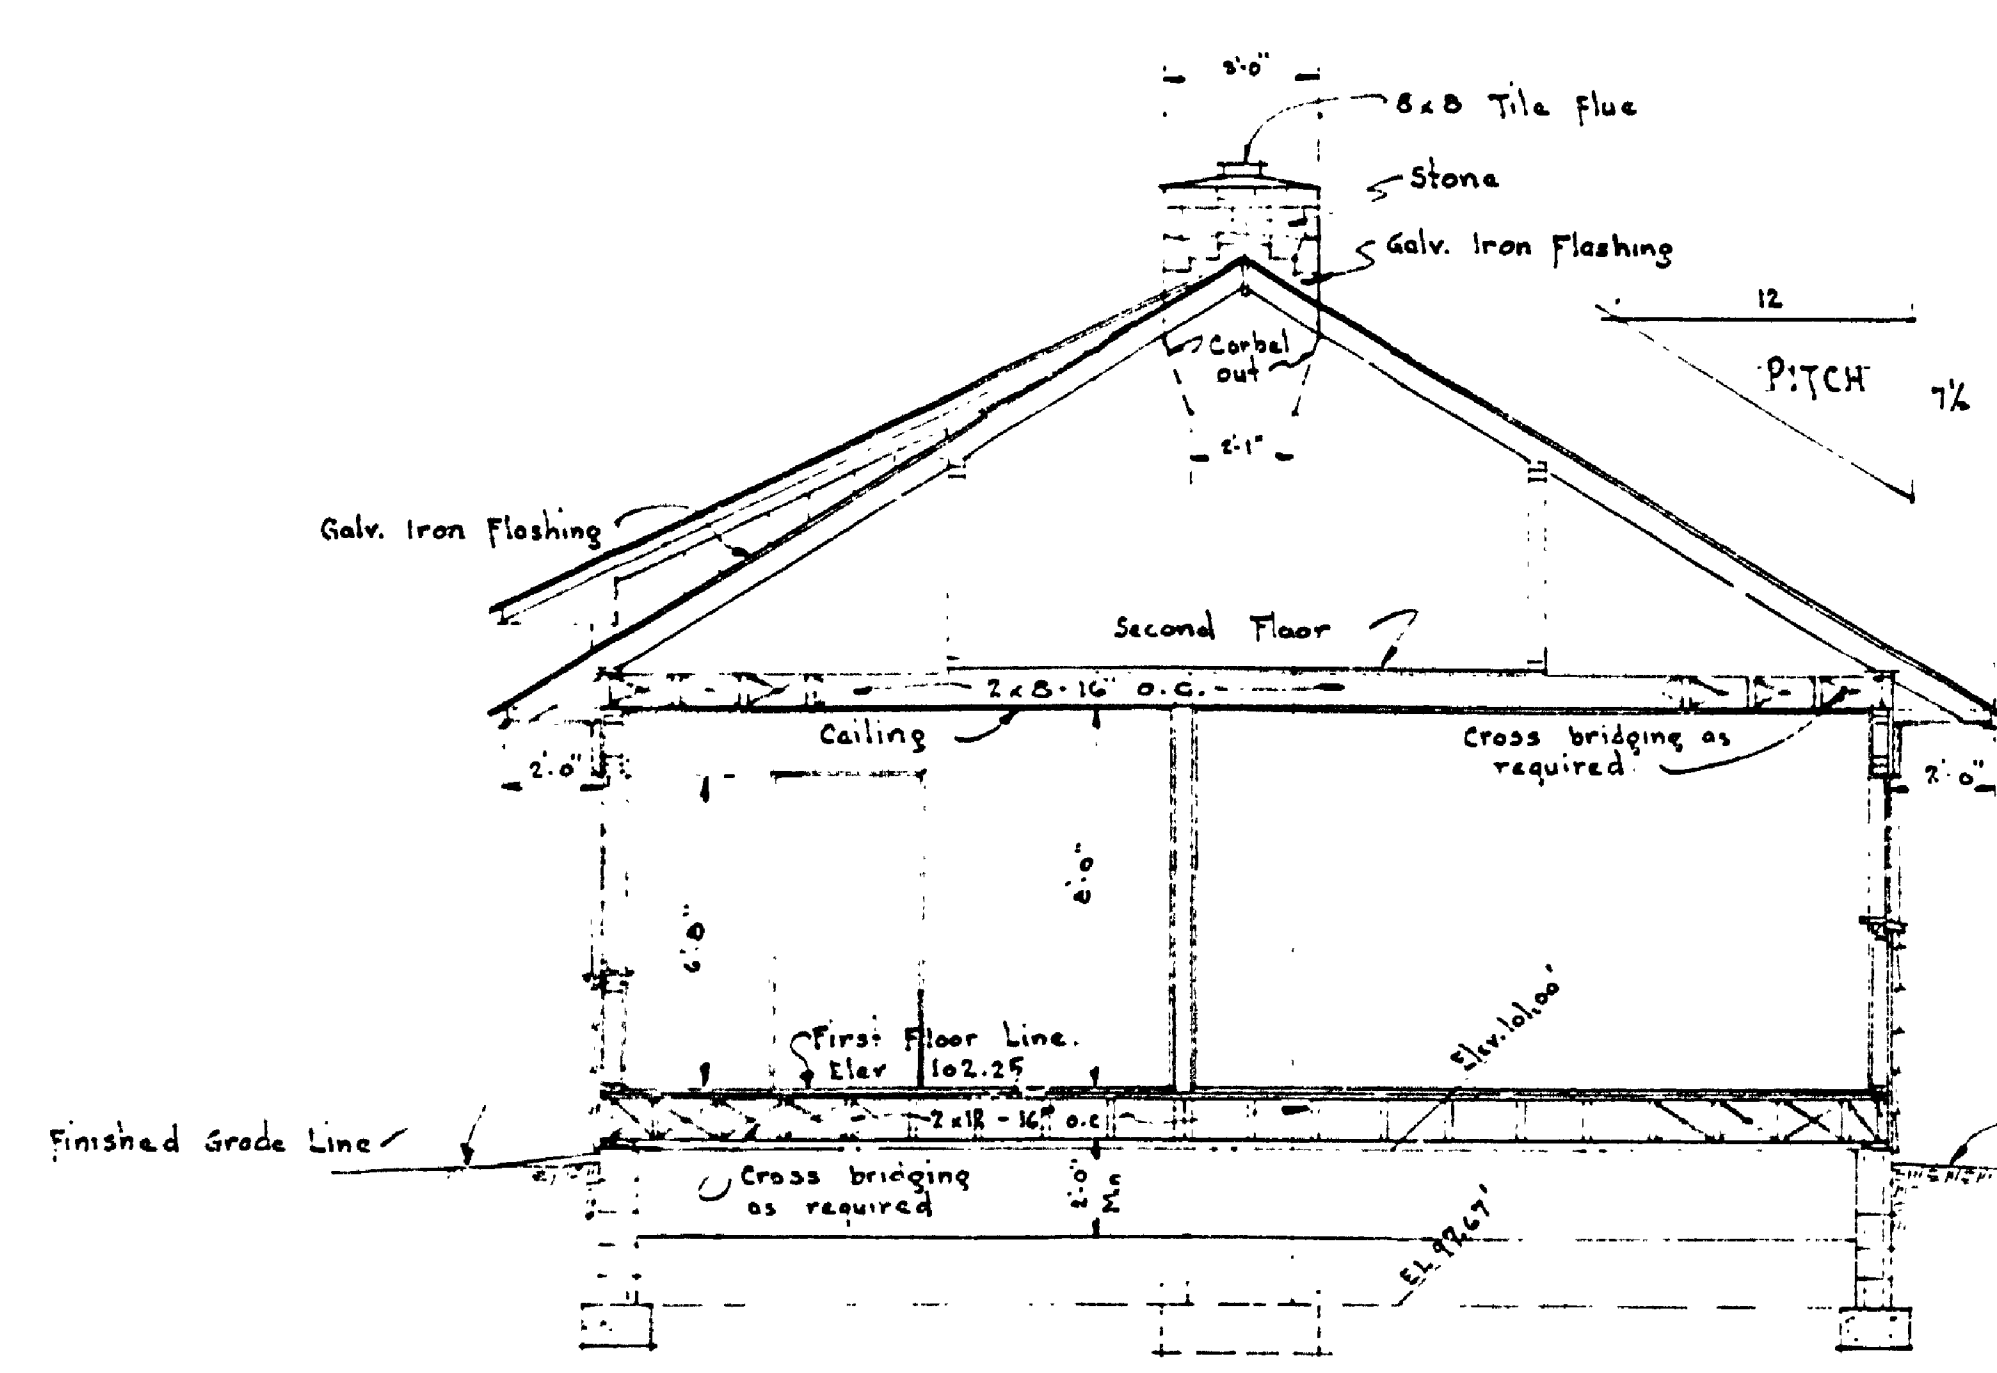

SECTION D-D
Scale 1/4" = 1'-0"

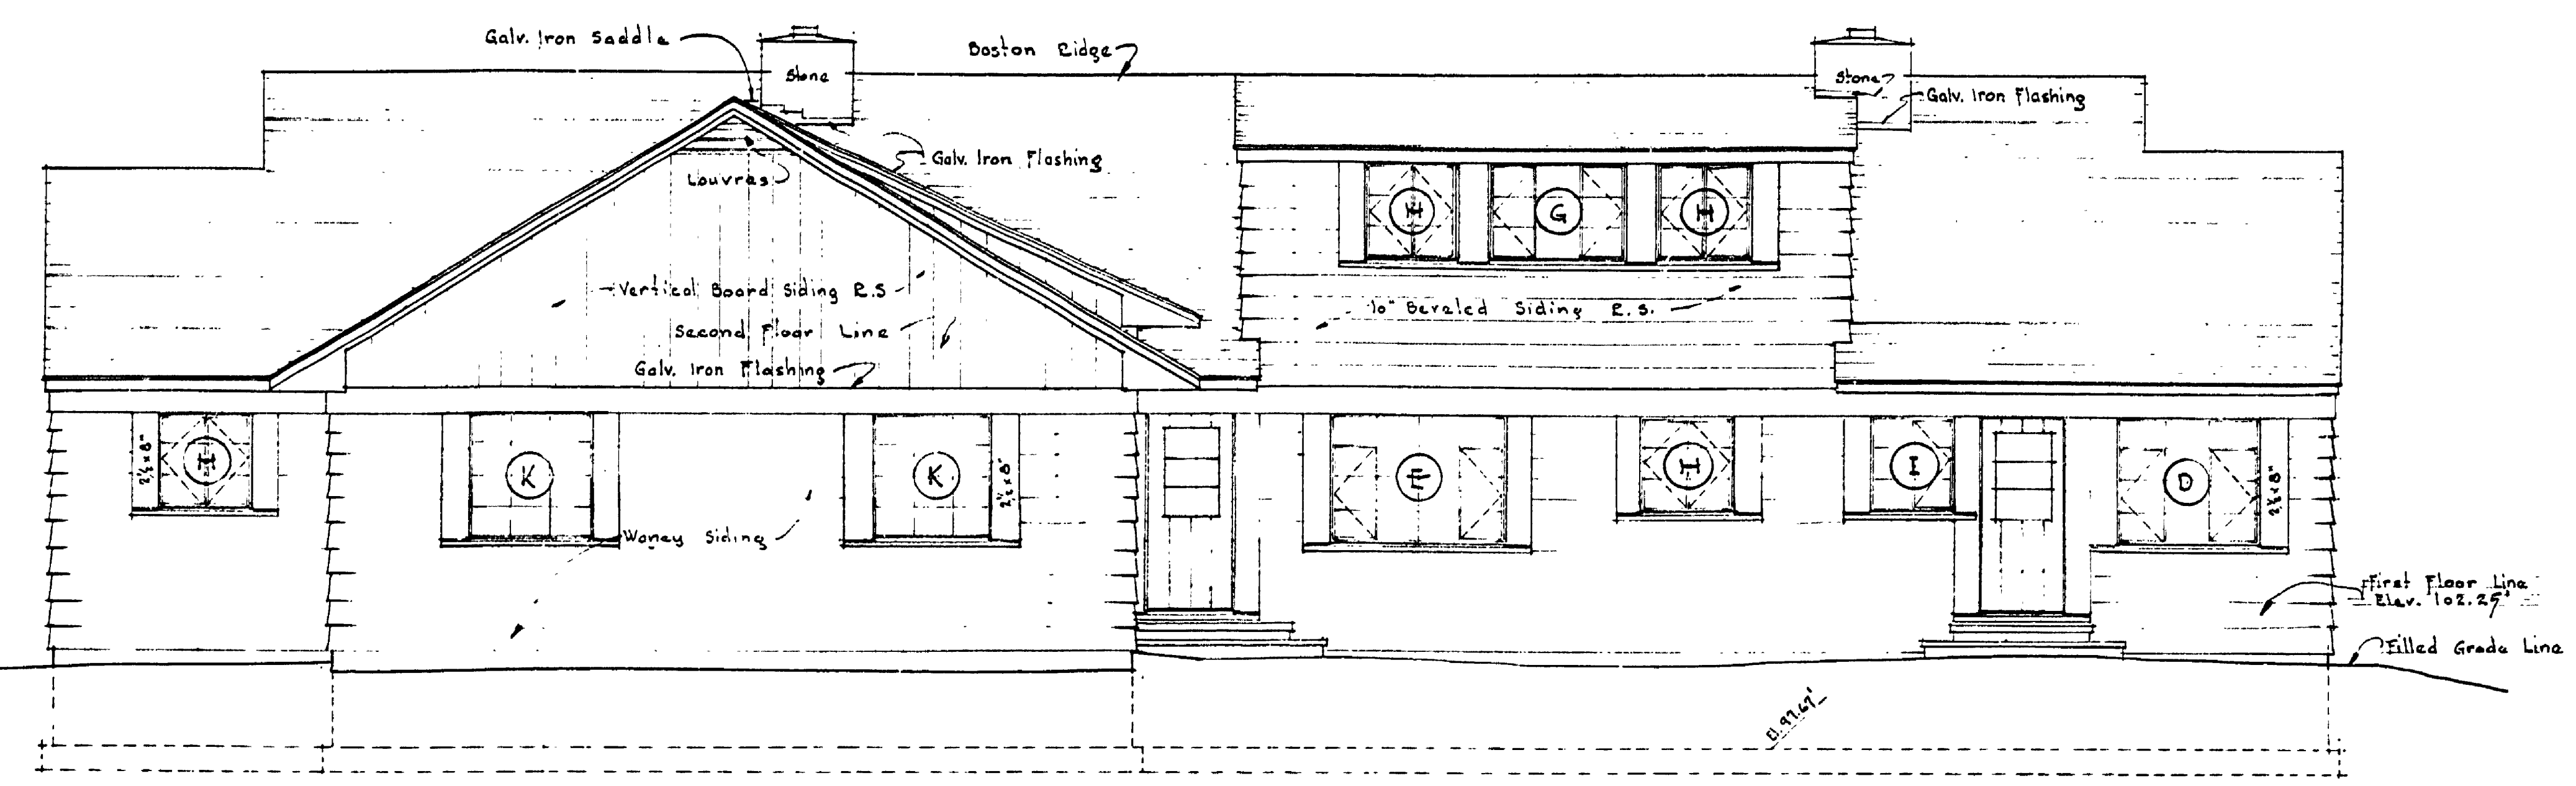


NORTH ELEVATION
Scale 1/4" = 1'-0"

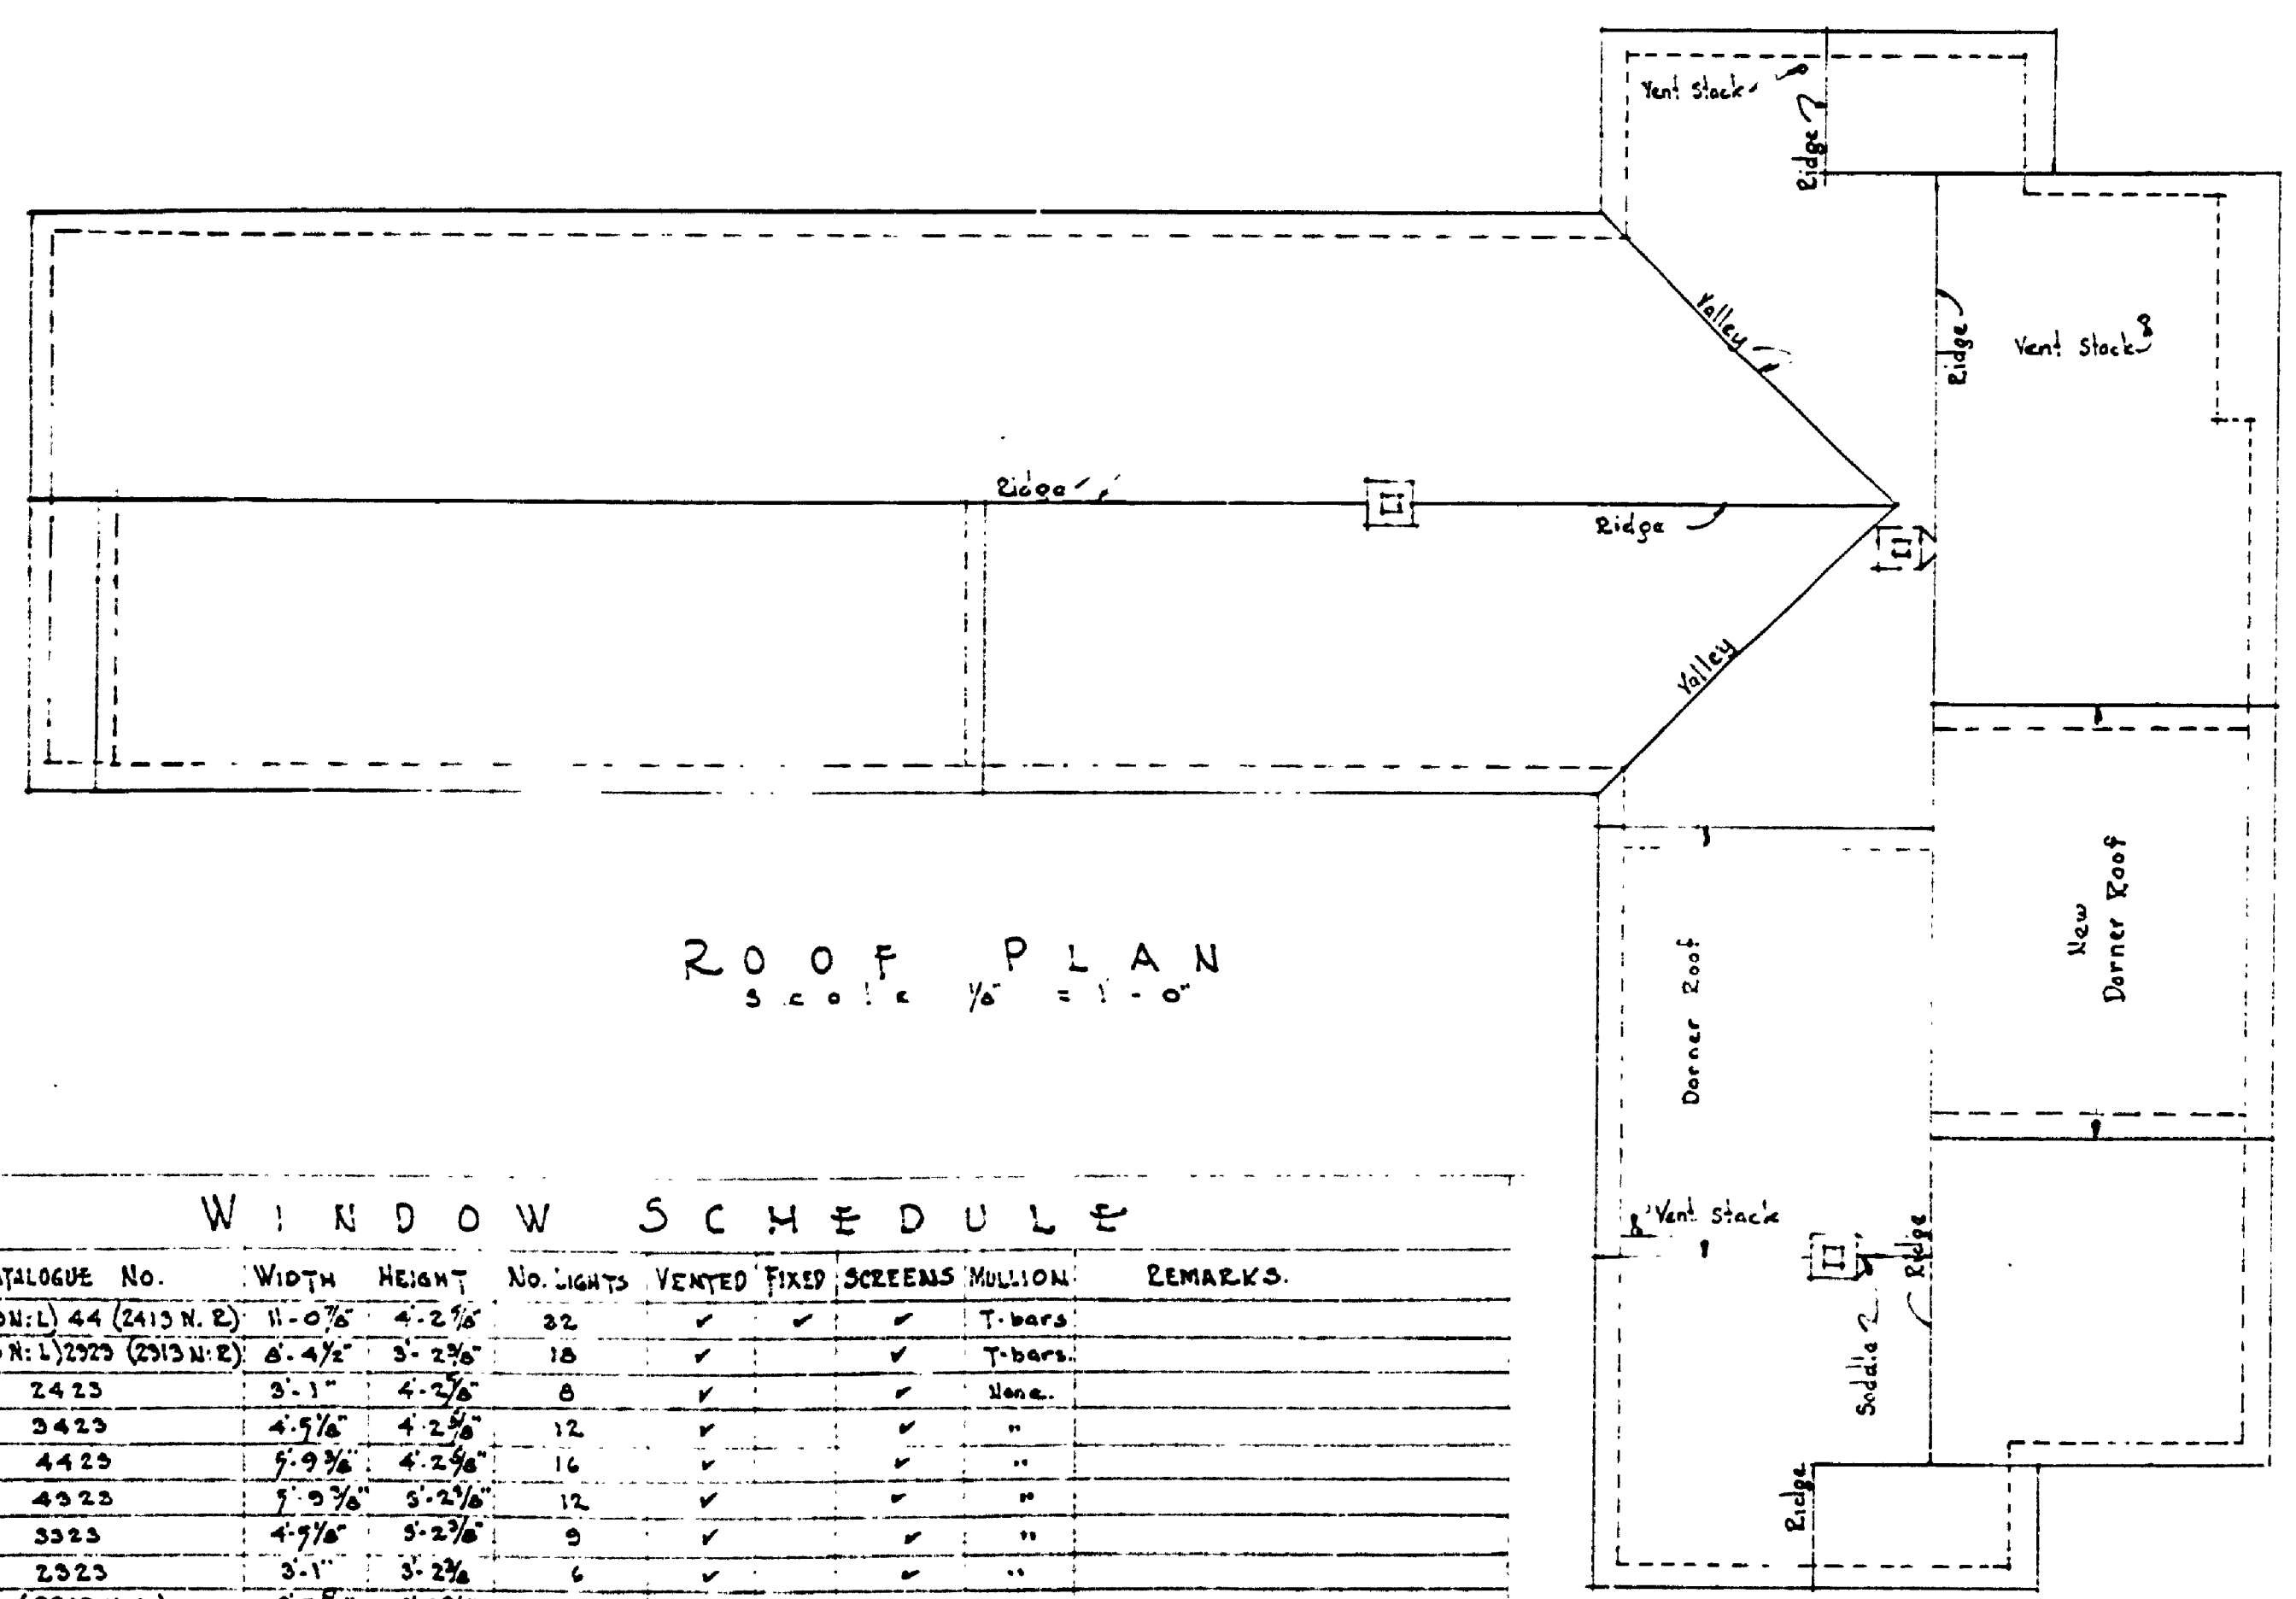

ROOF PLAN
Scale 1/4" = 1'-0"

W.K. No.	CATALOGUE No.	WIDTH	HEIGHT	No. LIGHTS	VENTED	FIXED	SCREENS	MULLION	REMARKS
A 2	(2415 N-L) 44 (2415 N-E)	11-0 3/4"	4-2 3/8"	22	✓	✓	✓	✓	T-bars
B 1	(2415 N-L) 2225 (2415 N-E)	8-4 1/2"	3-2 3/8"	18	✓	✓	✓	✓	T-bars
C 12	2423	3-1"	4-2 3/8"	0	✓	✓	✓	✓	None
D 16	2423	4-9 3/4"	4-2 3/8"	12	✓	✓	✓	✓	
E 16	4423	5-9 3/4"	4-2 3/8"	16	✓	✓	✓	✓	
F 14	4423	5-0 3/4"	5-2 3/8"	12	✓	✓	✓	✓	
G 14	3323	4-9 3/4"	5-2 3/8"	0	✓	✓	✓	✓	
H 15	2523	3-1"	3-2 3/8"	6	✓	✓	✓	✓	
I 11	(2513 N-L)	2-7 3/8"	3-2 3/8"	6	✓	✓	✓	✓	
J 8	2222	3-1"	3-2 3/8"	4	✓	✓	✓	✓	
K 6	34	4-5 3/8"	4-2 3/8"	12	✓	✓	✓	✓	
L 8	2323	3-1"	3-2 3/8"	6	✓	✓	✓	✓	Match existing windows
M 11	3323	4-9 3/4"	5-2 3/8"	9	✓	✓	✓	✓	

ROOF PLAN
Scale 1/4" = 1'-0"

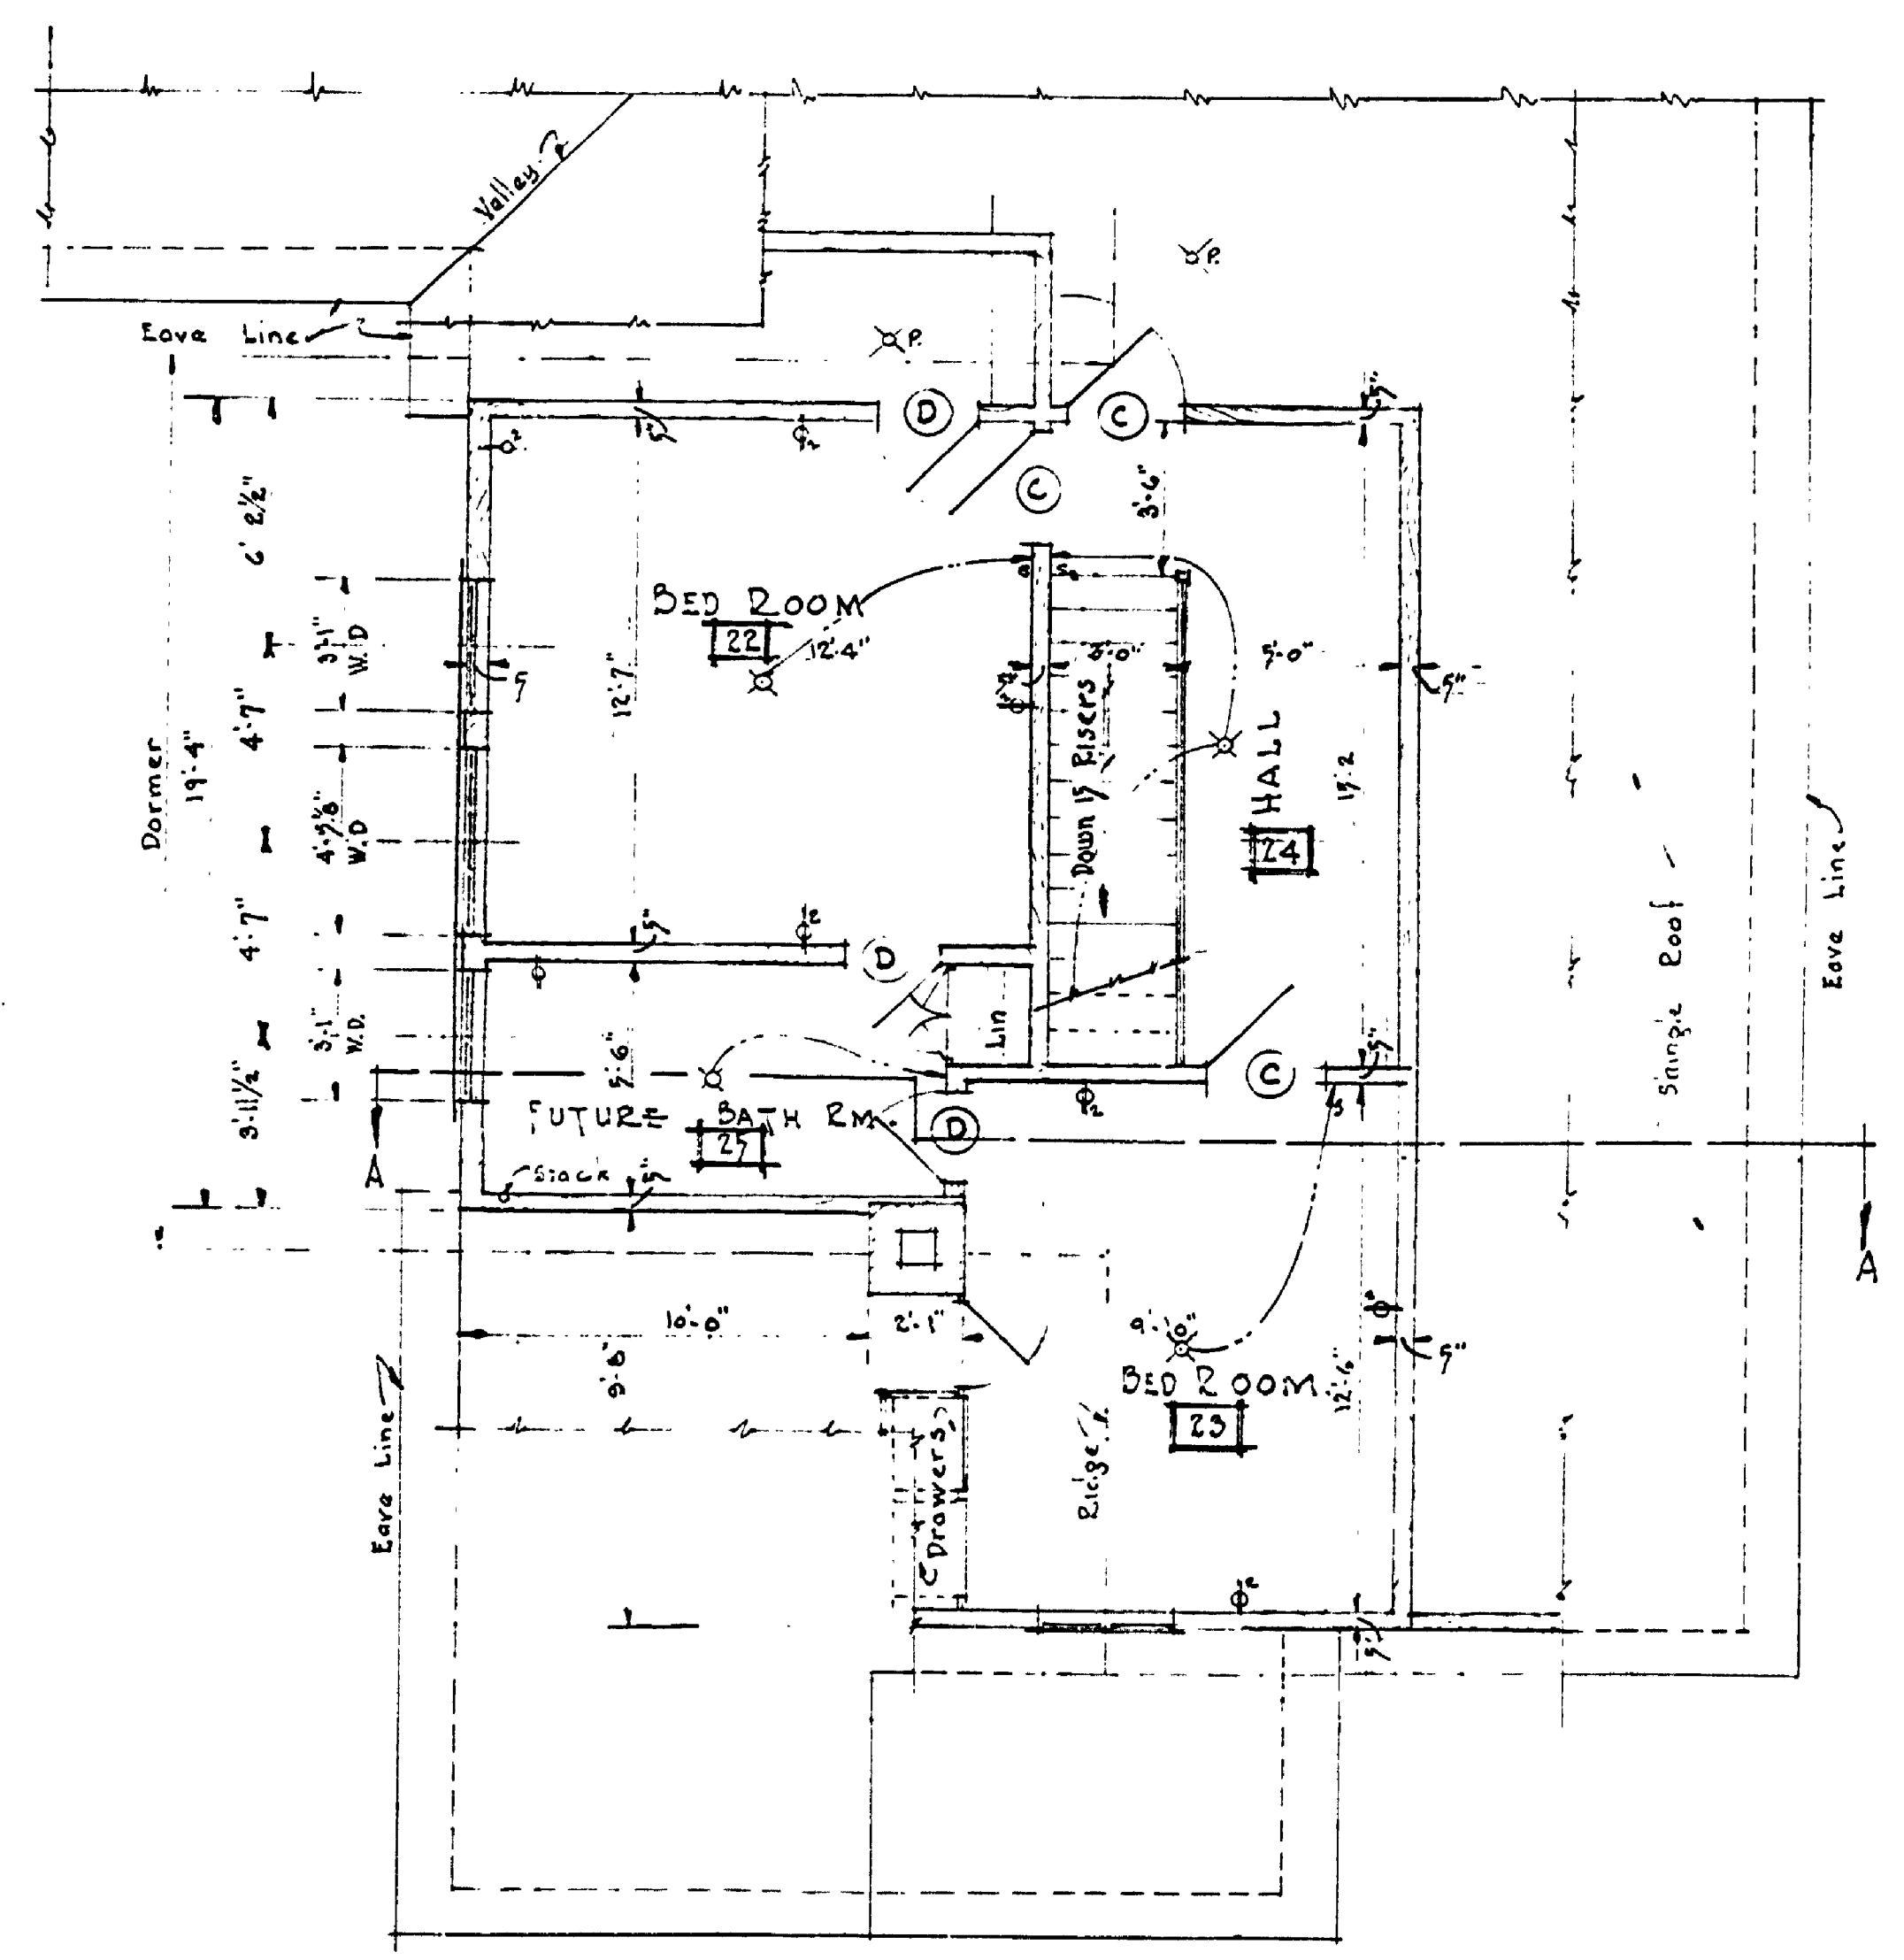

SECOND FLOOR PLAN
Scale 1/4" = 1'-0"

MICHIGAN
DEPARTMENT OF CONSERVATION
PARKS AND RECREATION DIVISION

TANQUAMENON FALLS STATE PARK
STAFF QUARTERS, GARAGE AND SHOP BLDG.

SHEET
NO. 4
OF 8

PLAN NO.
A-103