



REVISIONS		NO.	DATE	BY
4		1		
5		2		
6		3		

REVIEWED BY SECTIONS	DATE	APPROVED BY
ARCHITECTURAL	3-6-59	<i>H.C. [Signature]</i>
ENGINEERING	3-6-59	ASSISTANT CHIEF IN CHARGE
LANDSCAPE	3-6-59	OF DESIGN DATE 3-2-59

DRAWN BY	CHECKED BY	DATE
J.W. Fish	N.C.G.	

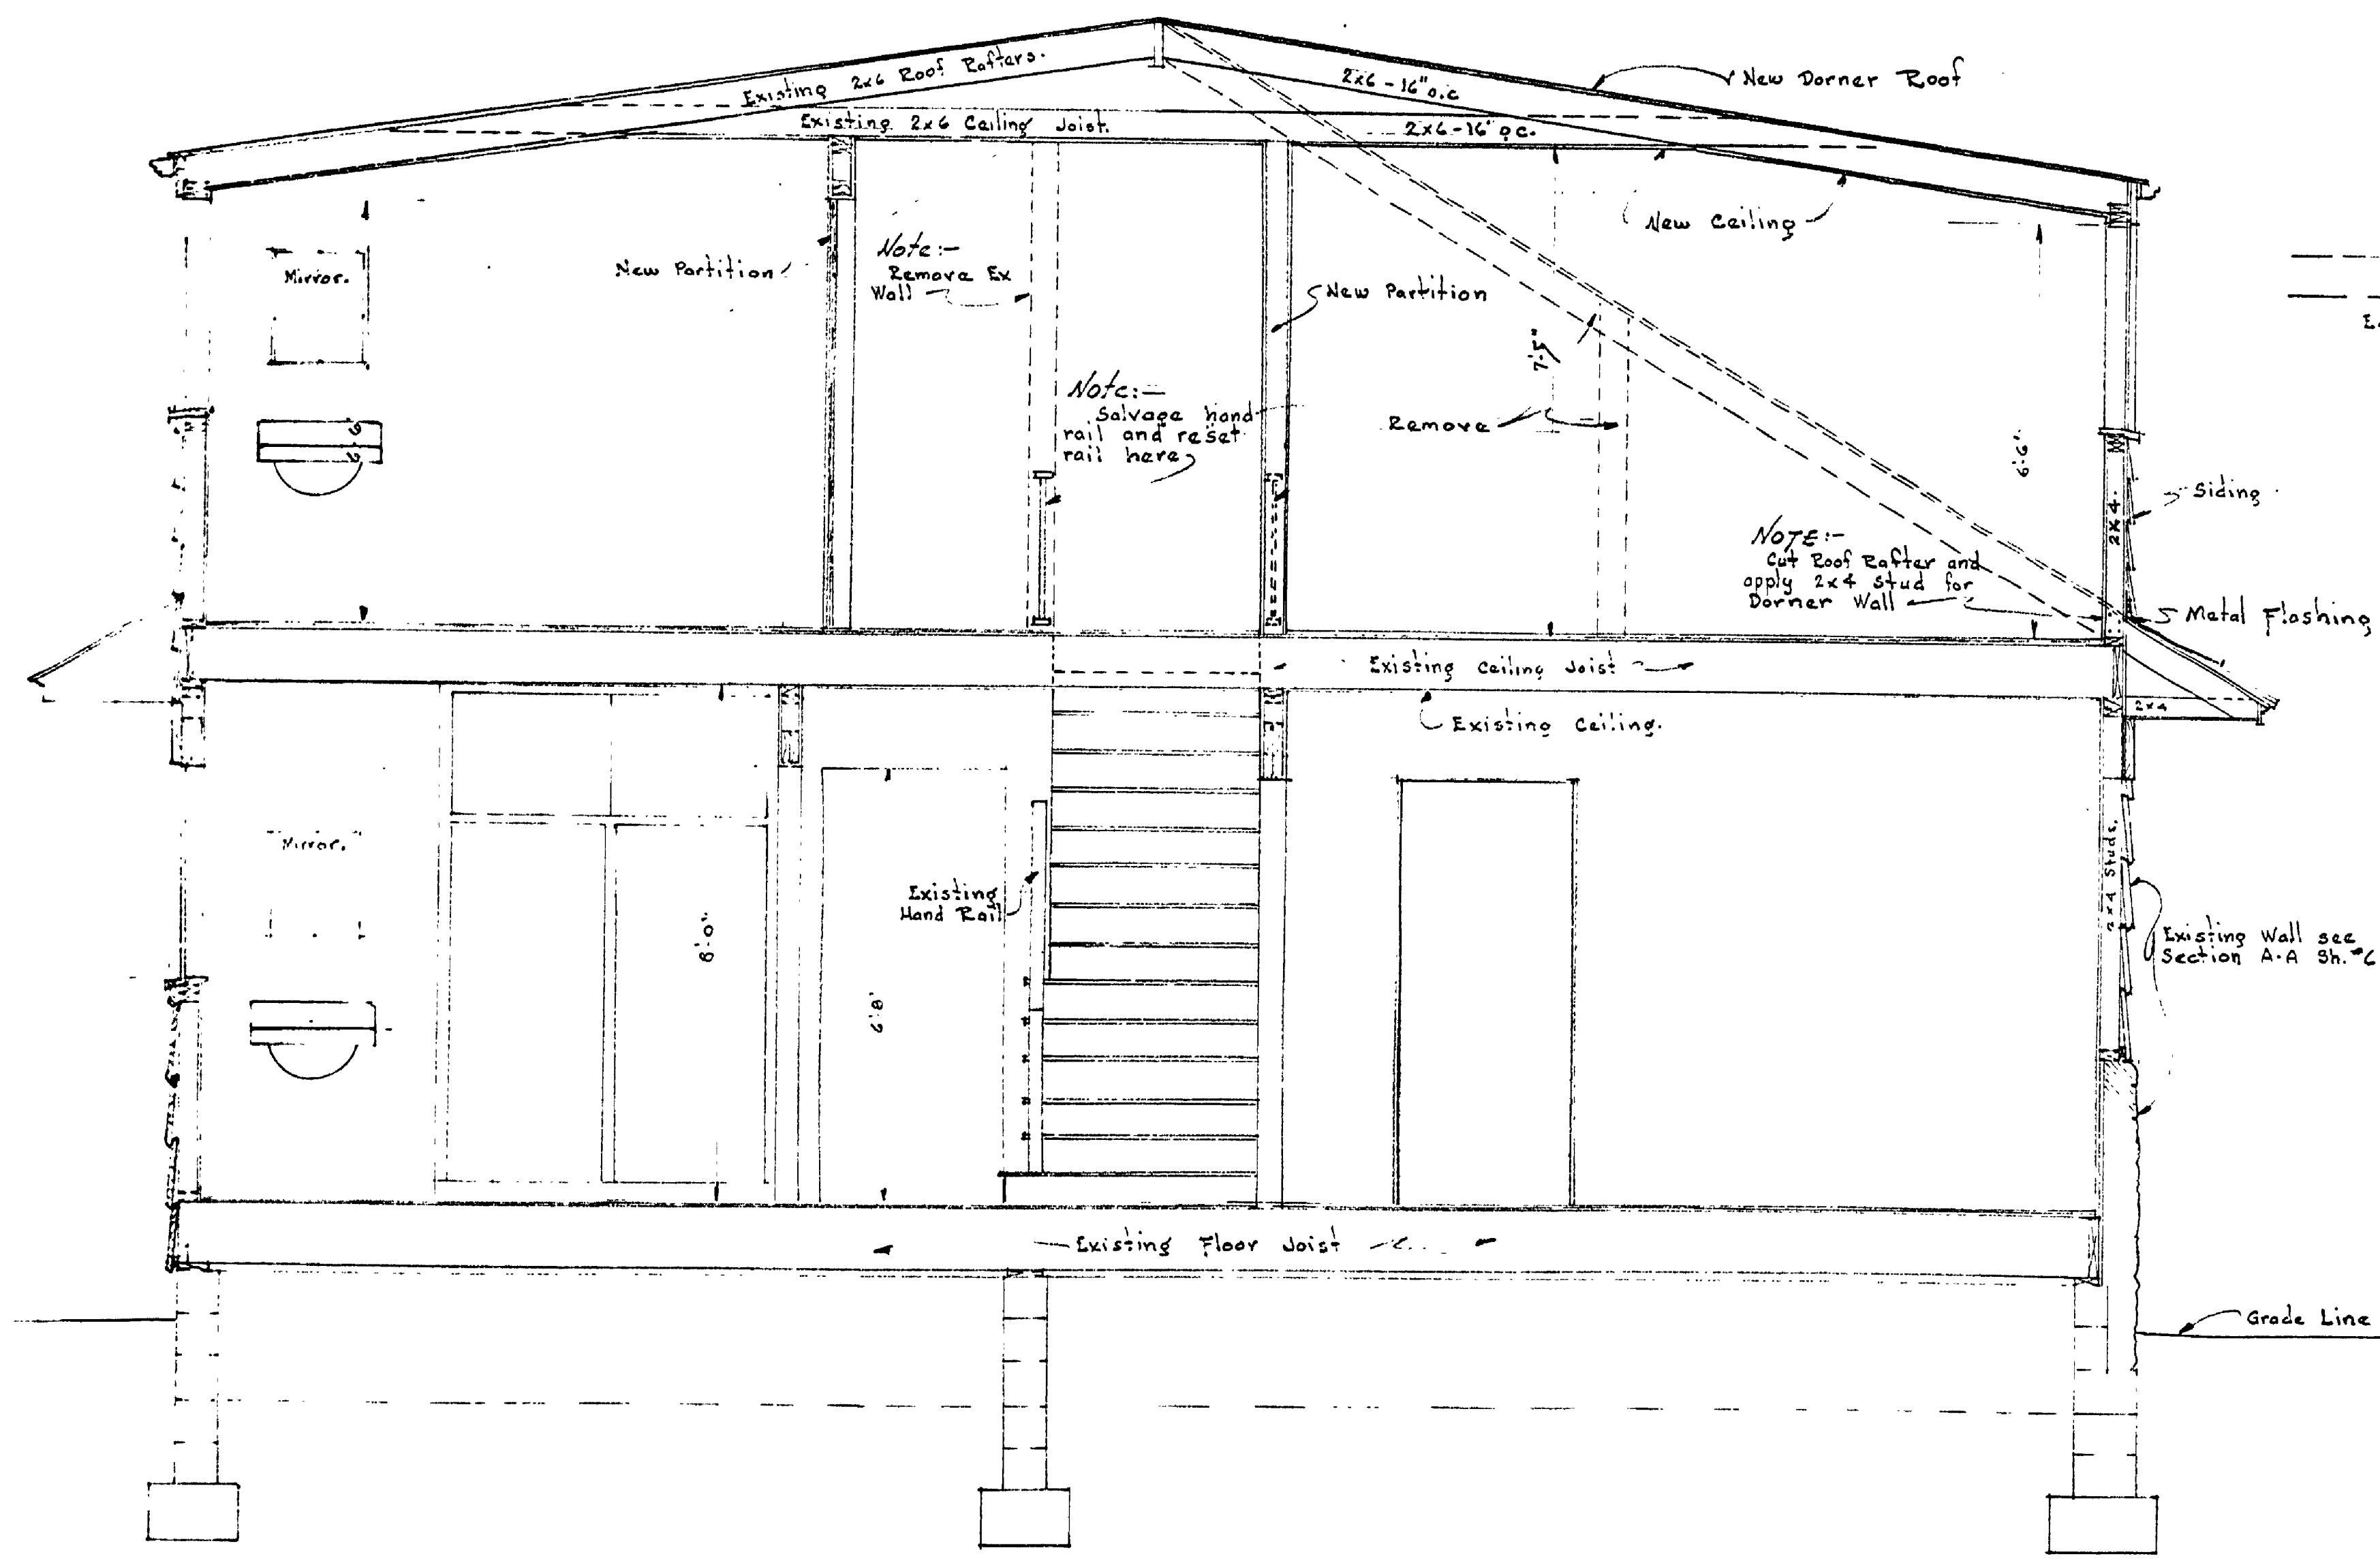

SECTION X-X
Scale 1/4" = 1'-0"

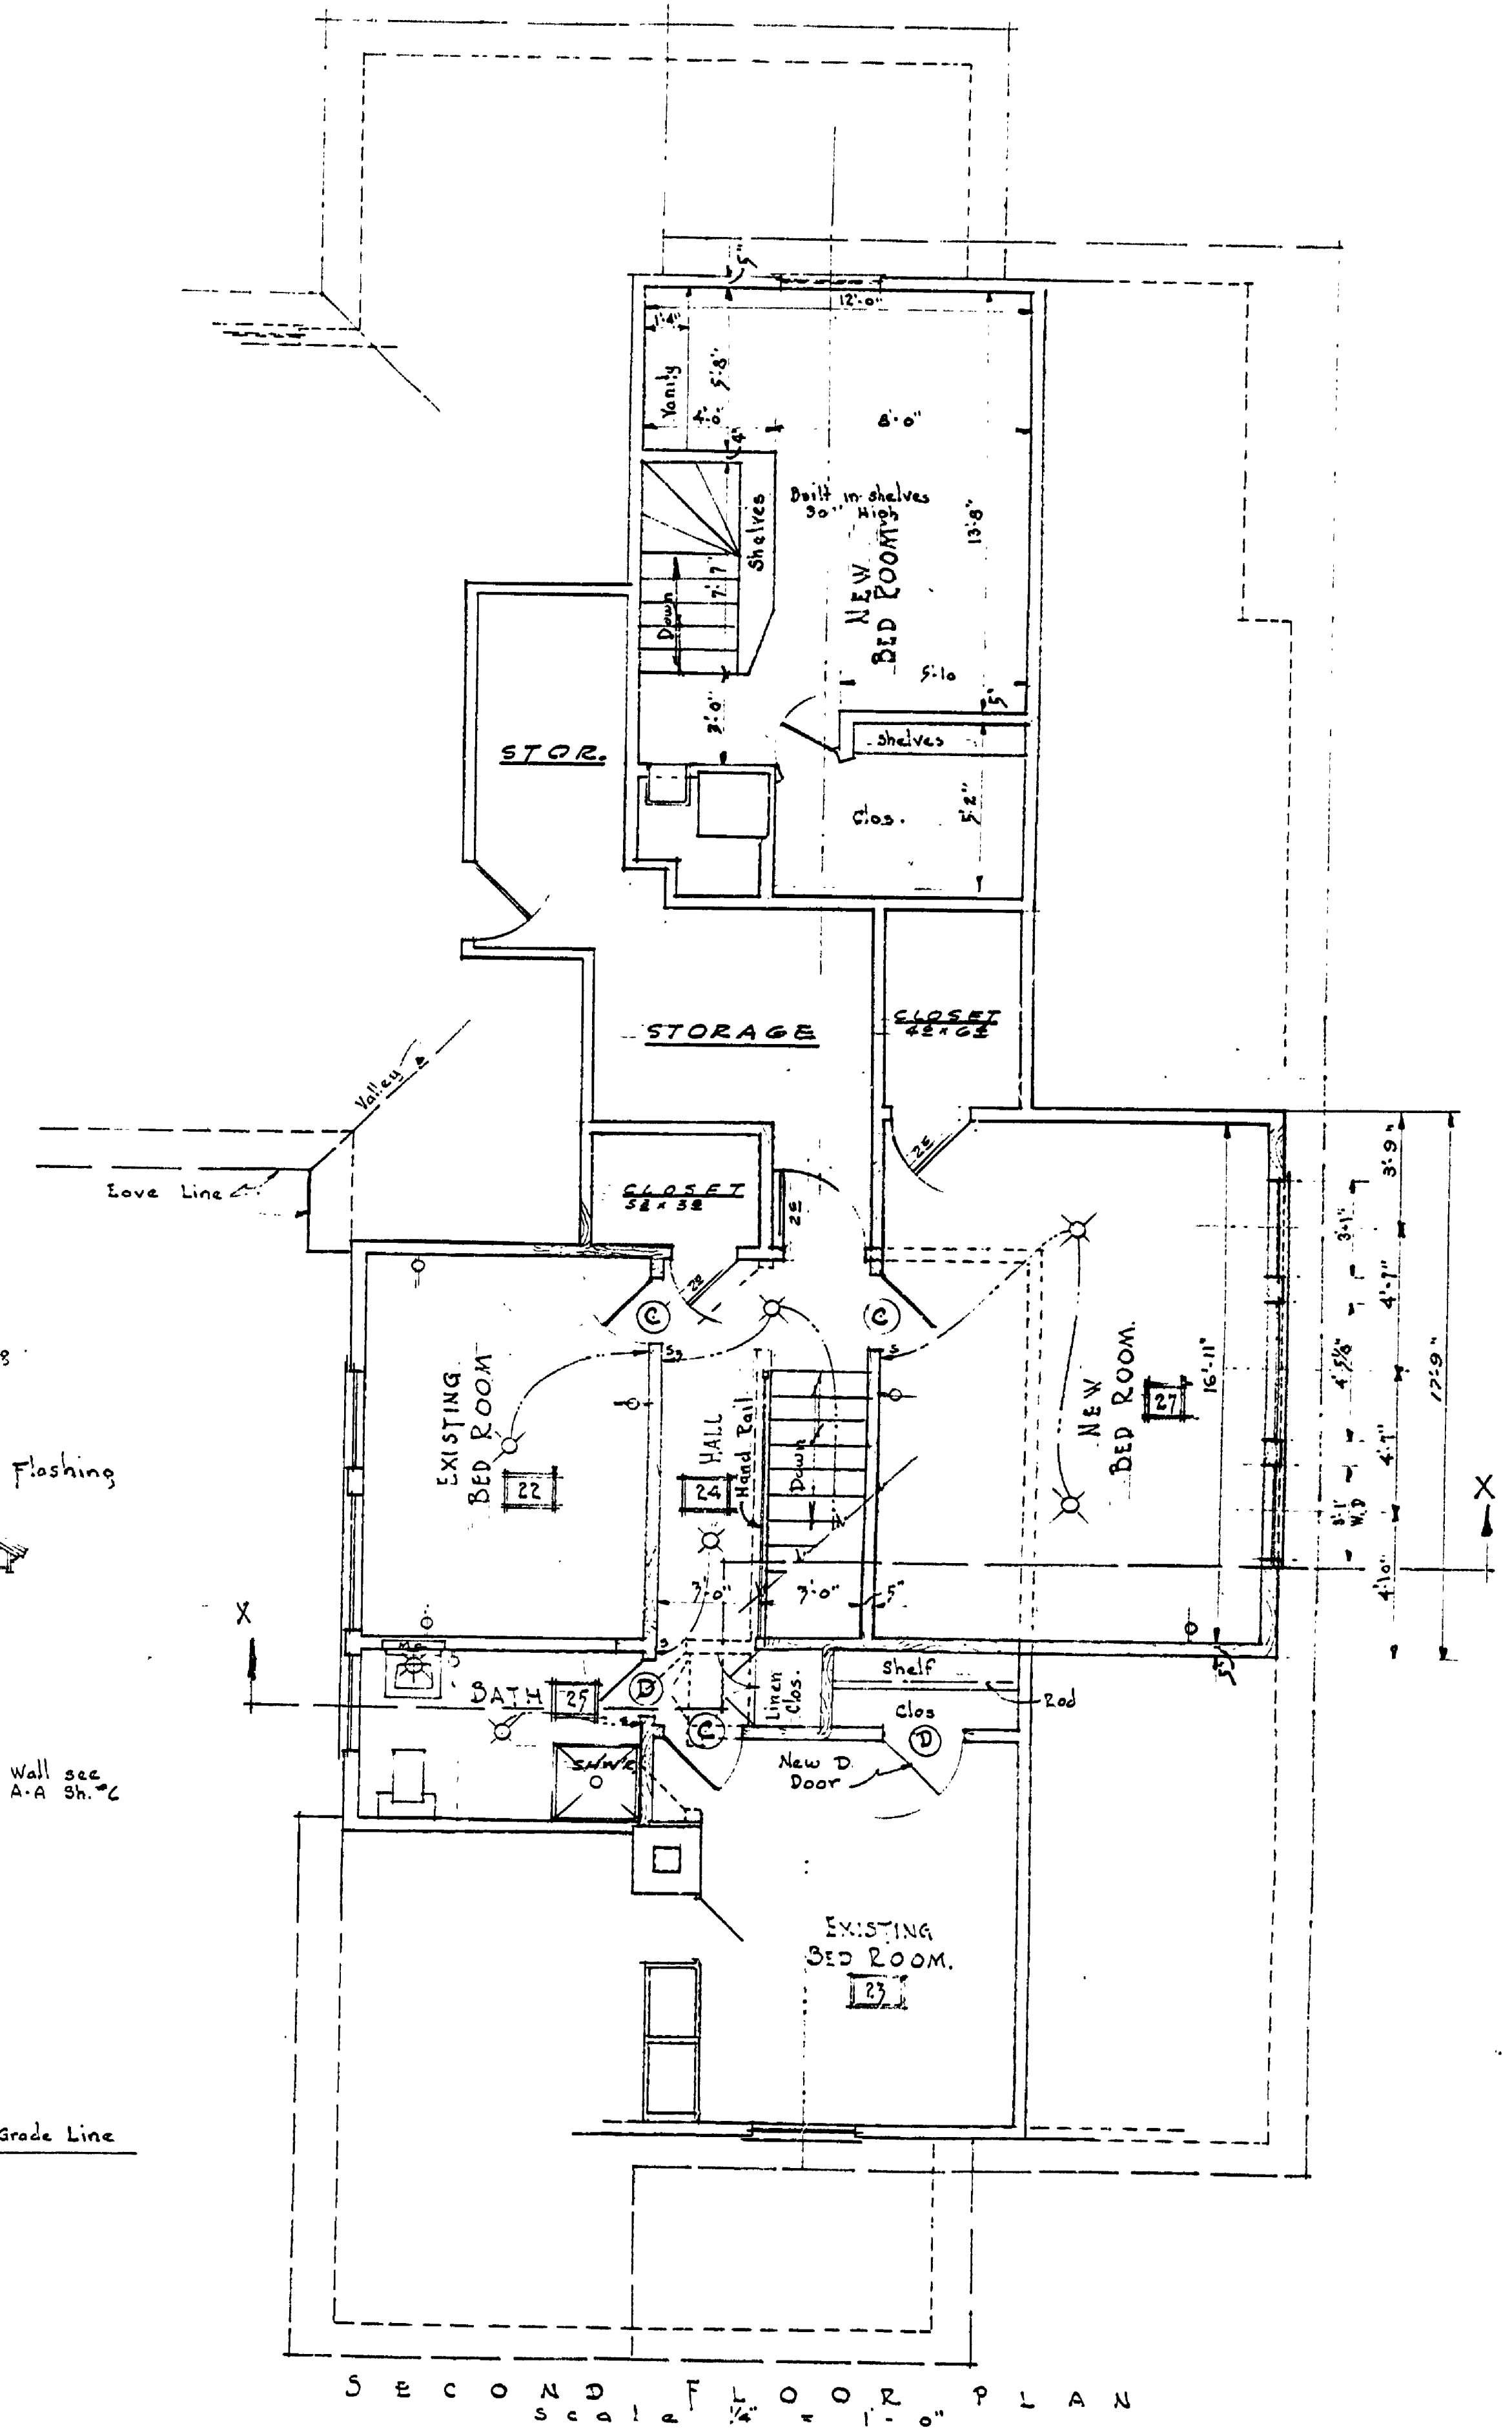

SECOND FLOOR PLAN
Scale 1/4" = 1'-0"

MICHIGAN
DEPARTMENT OF CONSERVATION
PARKS AND RECREATION DIVISION

TANQUAMENON FALLS STATE PARK
STAFF QUARTERS GARAGE AND SHOP BLDG.
REVISIONS

SHEET NO. 4a
OF 8
PLAN NO. A-103