




REVISIONS	DATE	BY
4		
5		
6		
NO. DATE	BY	
1		
2		
3		
APPROVED BY	DATE	
<i>[Signature]</i>	3-12-54	
ASSISTANT CHIEF IN CHARGE	DATE	
<i>[Signature]</i>	3-12-54	
REVIEWED BY SECTIONS	DATE	
J.R.	3-12-54	
H.C.M.	3-12-54	
J.R.	3-12-54	
DESIGNED BY	DATE	
<i>[Signature]</i>	3-12-54	
CHECKED BY	DATE	
<i>[Signature]</i>	3-12-54	
DRAWN BY	DATE	
J.W.F.		

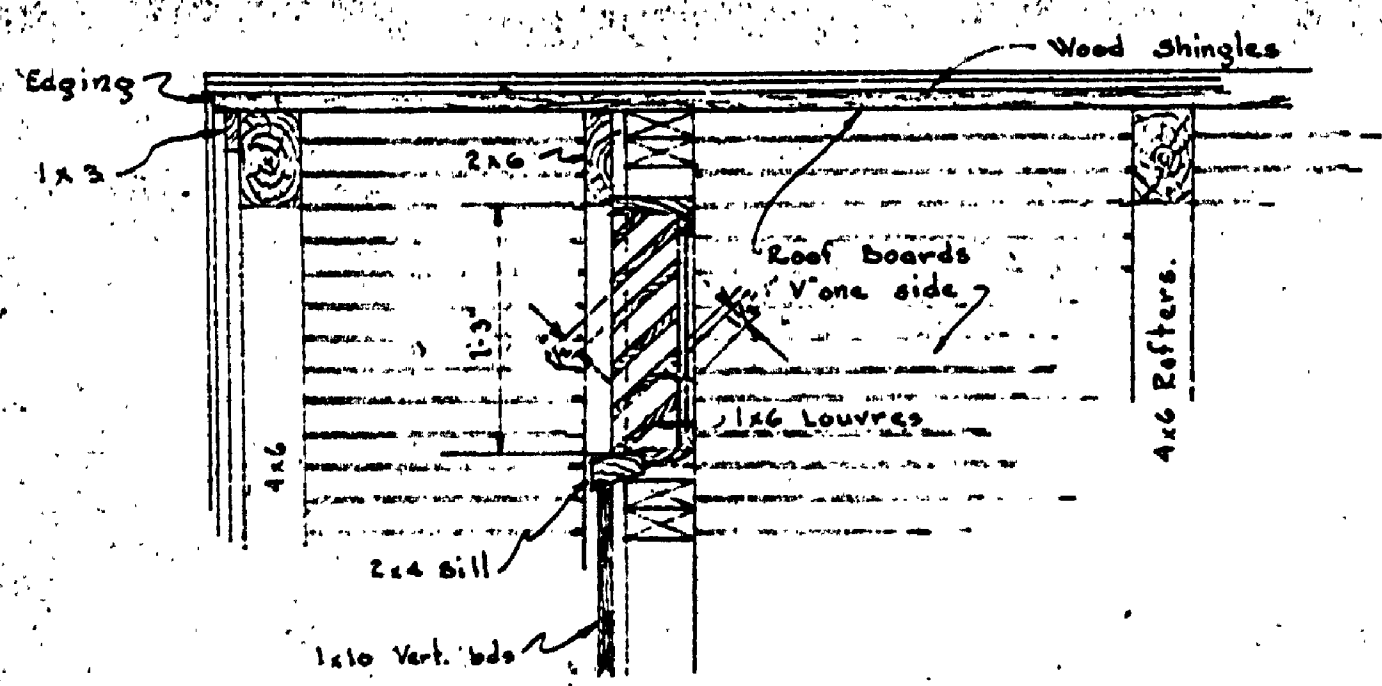


SECTION T-T
Scale 1" = 1'-0"

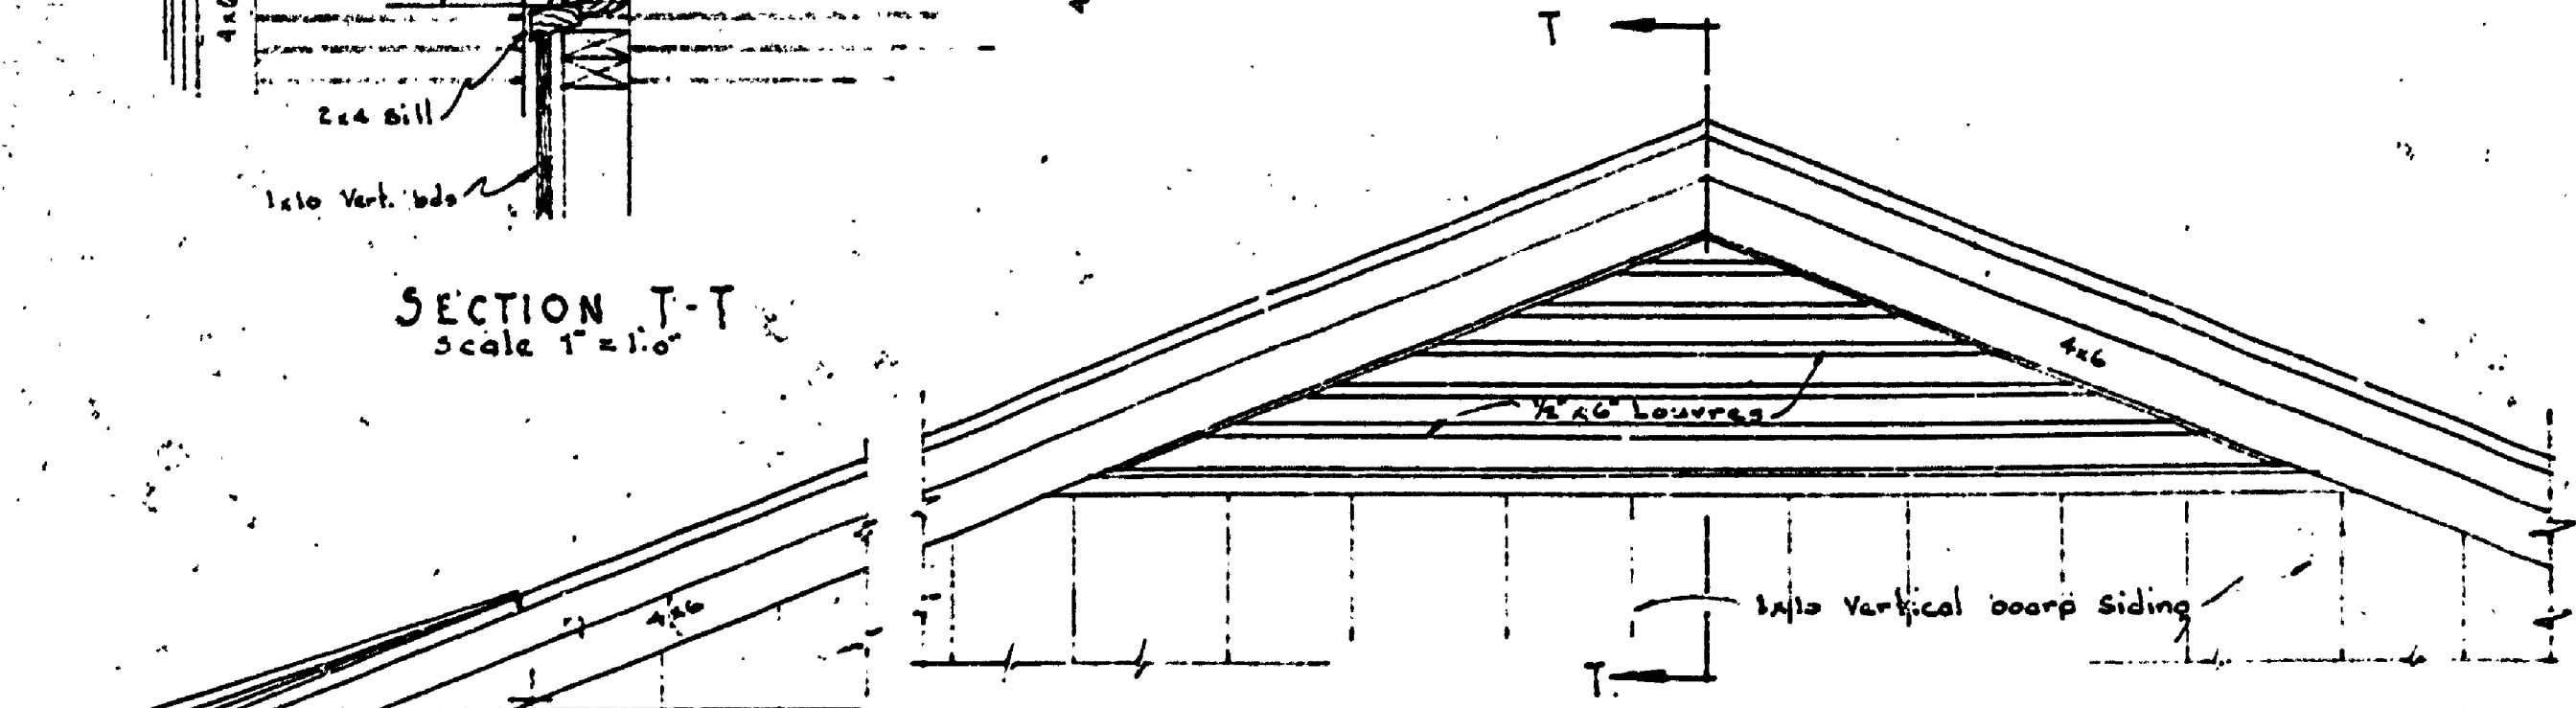


ELEVATION OF LOUVRES
Scale 1" = 1'-0"

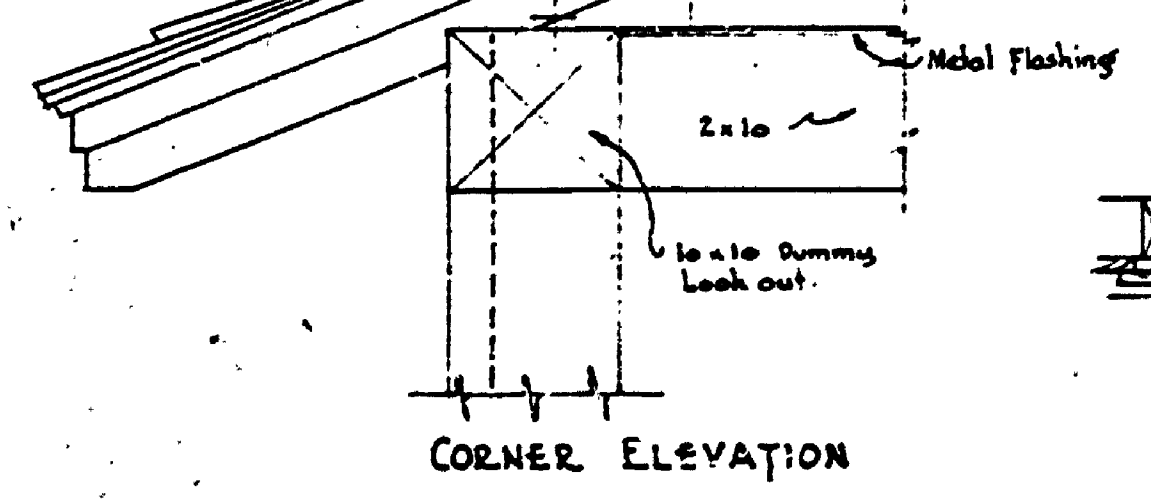


CORNER ELEVATION

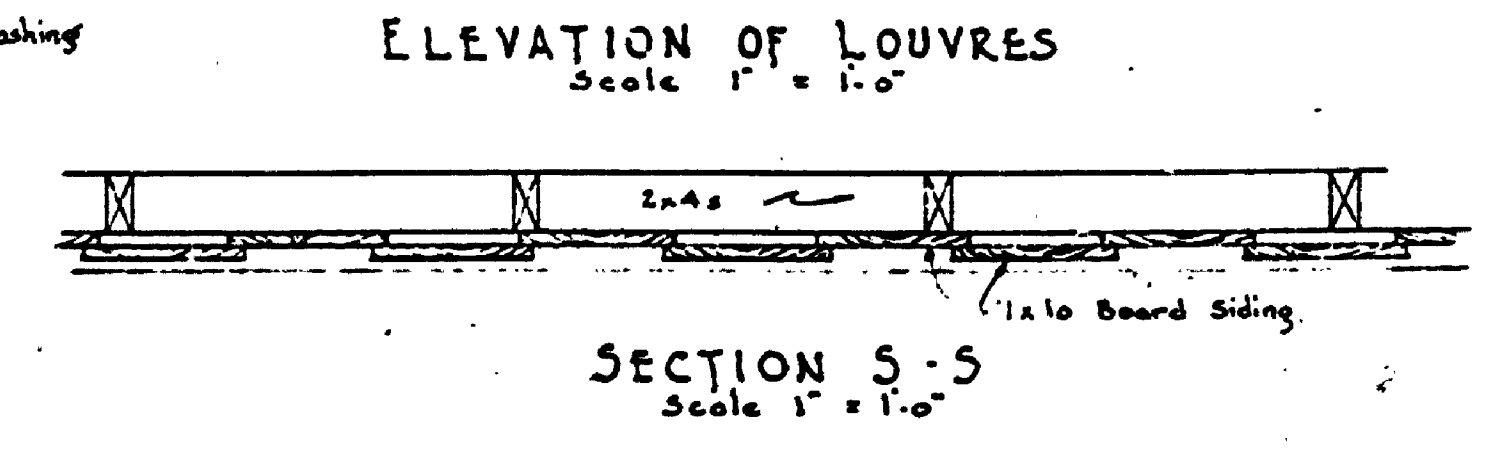


SECTION S-S
Scale 1" = 1'-0"

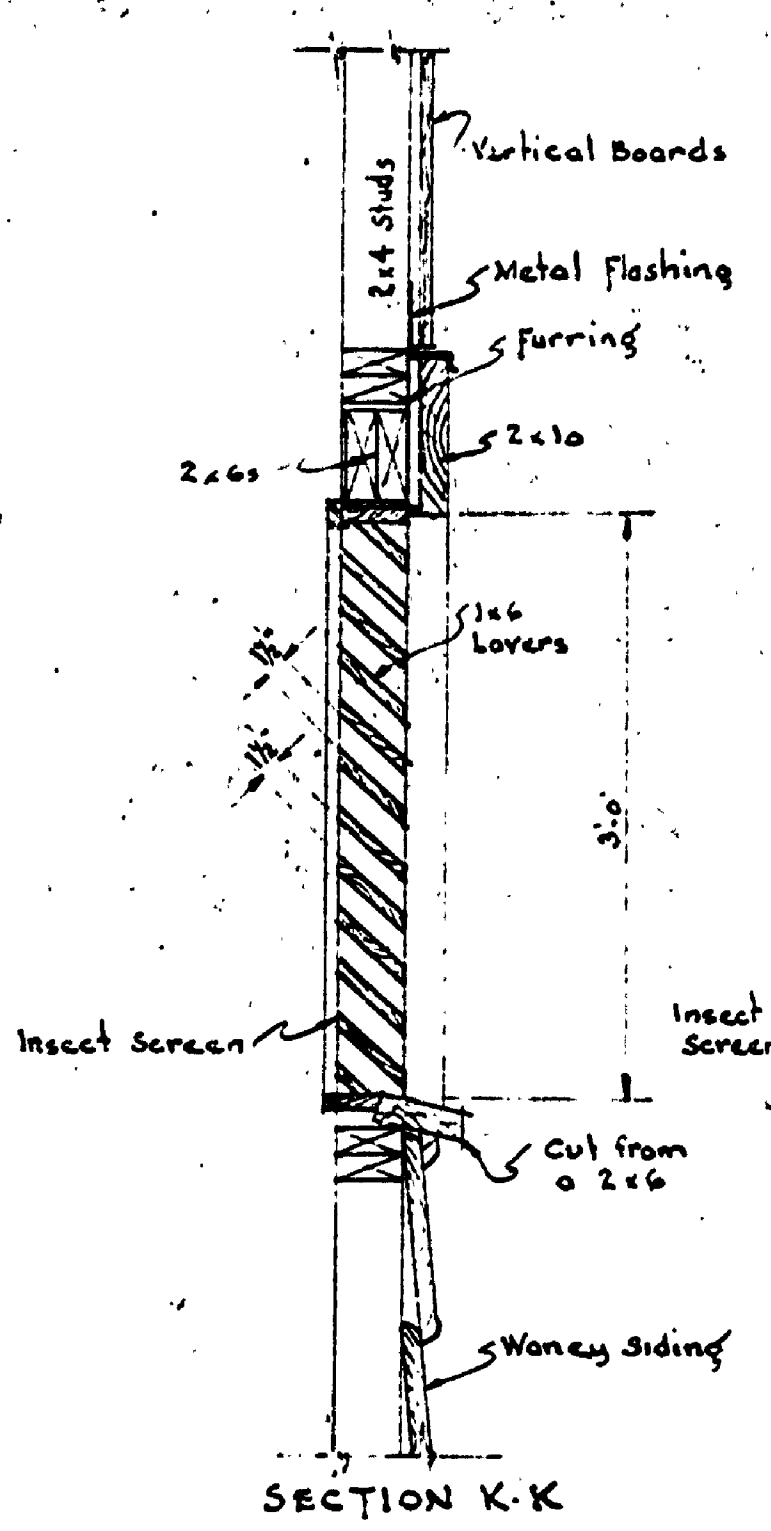


SECTION K-K
DETAIL OF EXTERIOR LOUVRES - PIPE ALLEY
Scale 1" = 1'-0"

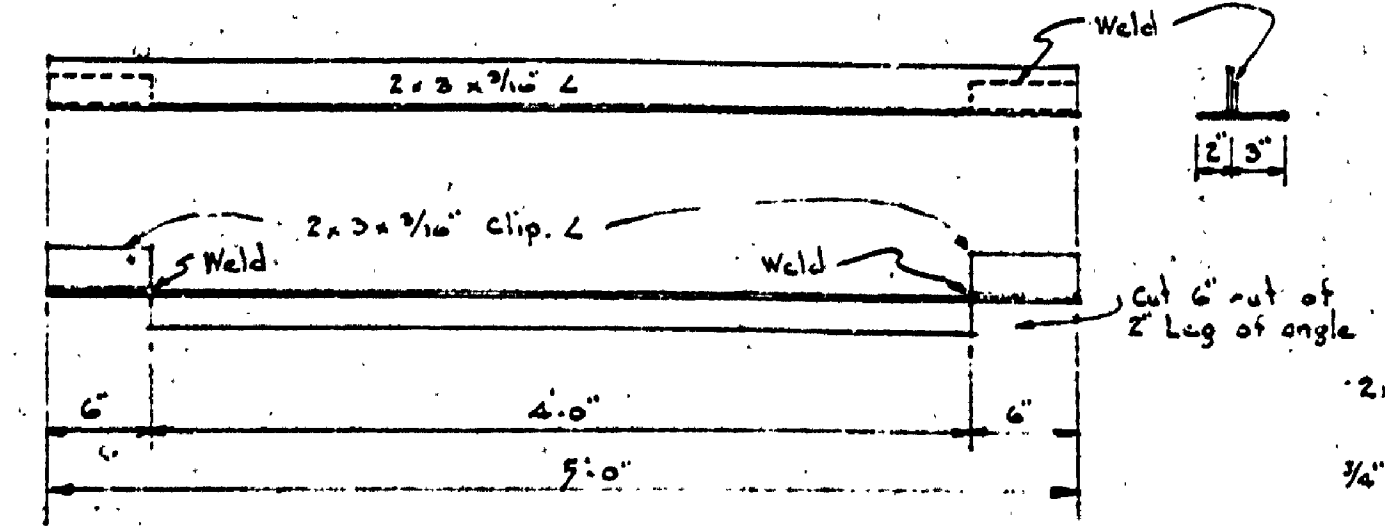


MIRROR LINTEL
Scale 1" = 1'-0"

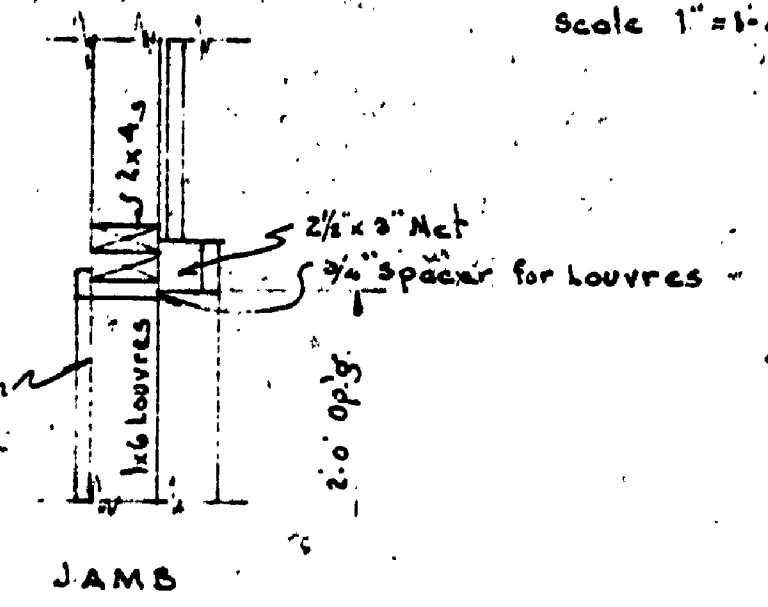

JAMB

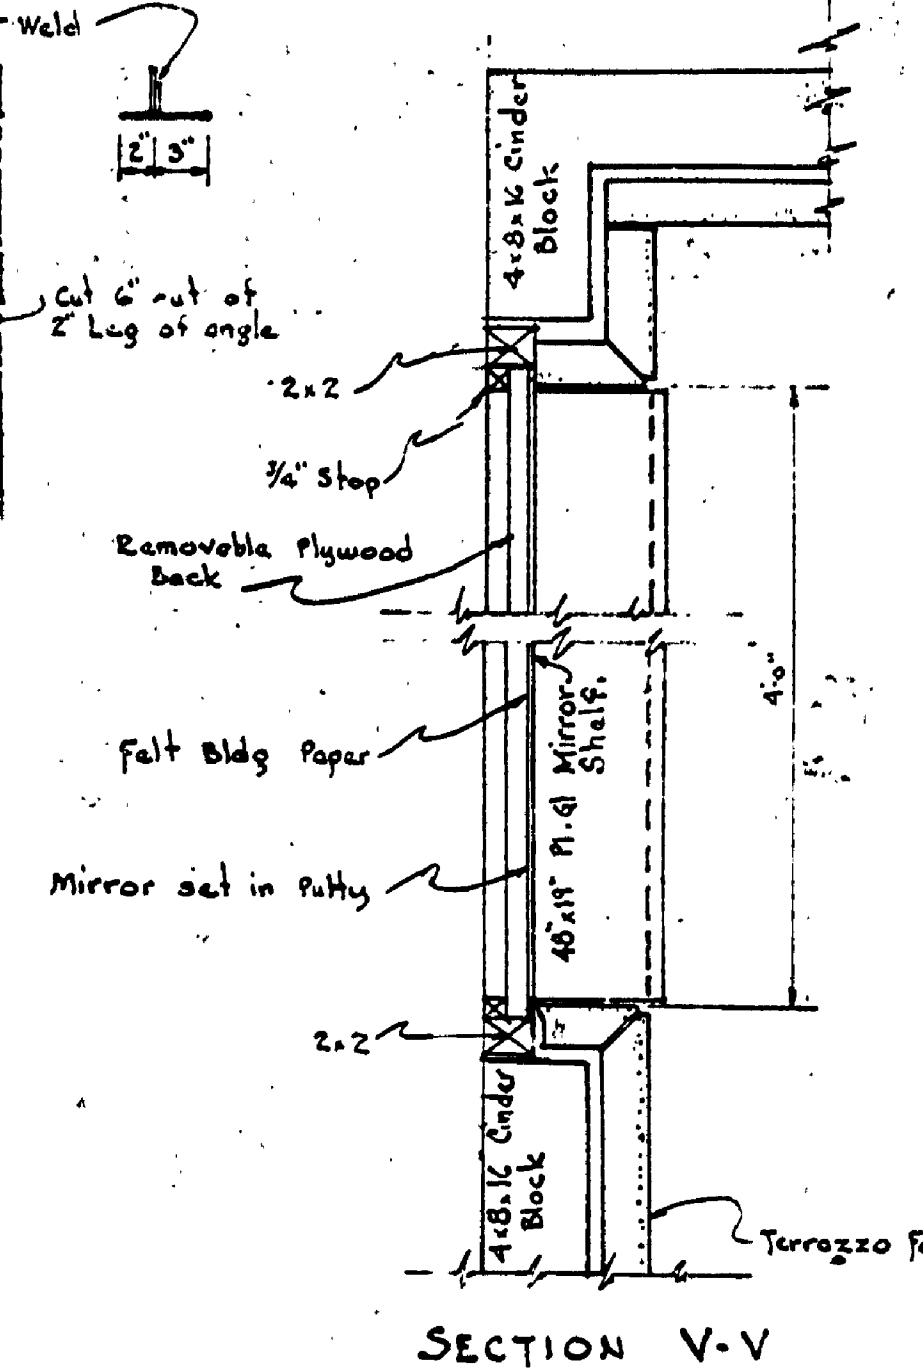


SECTION V-V

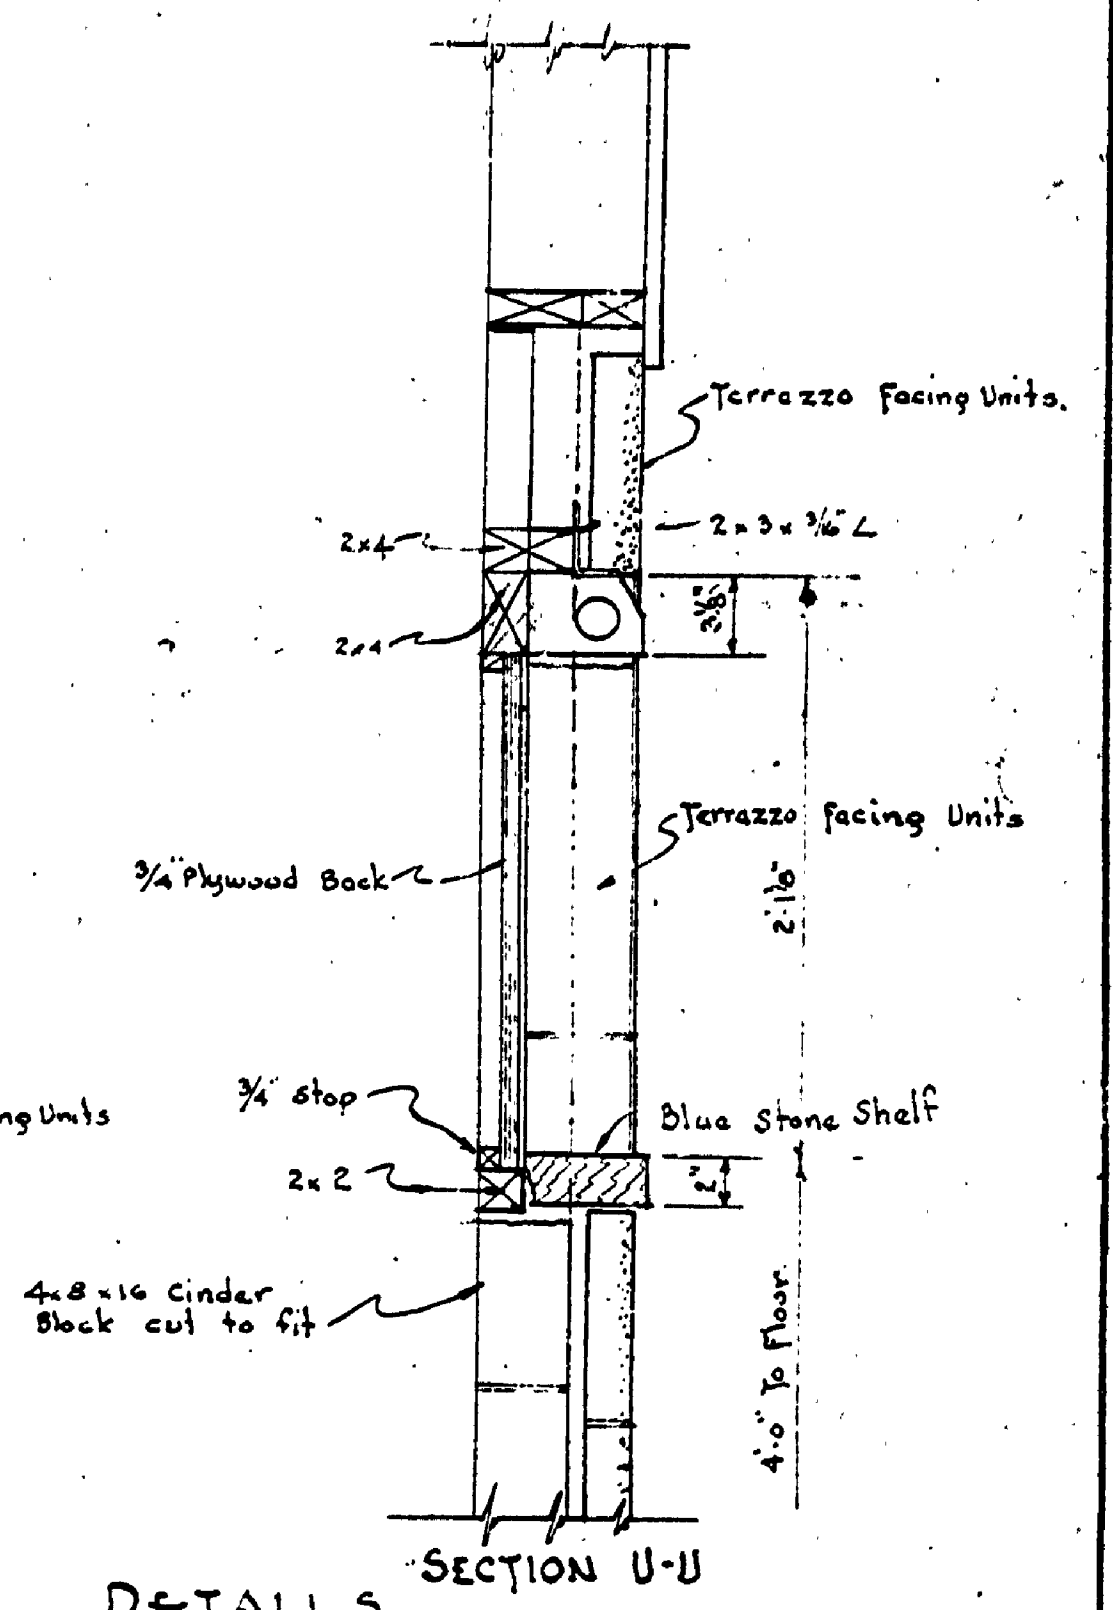


SECTION U-U


MIRROR DETAILS
Scale 1/2" = 1'-0"

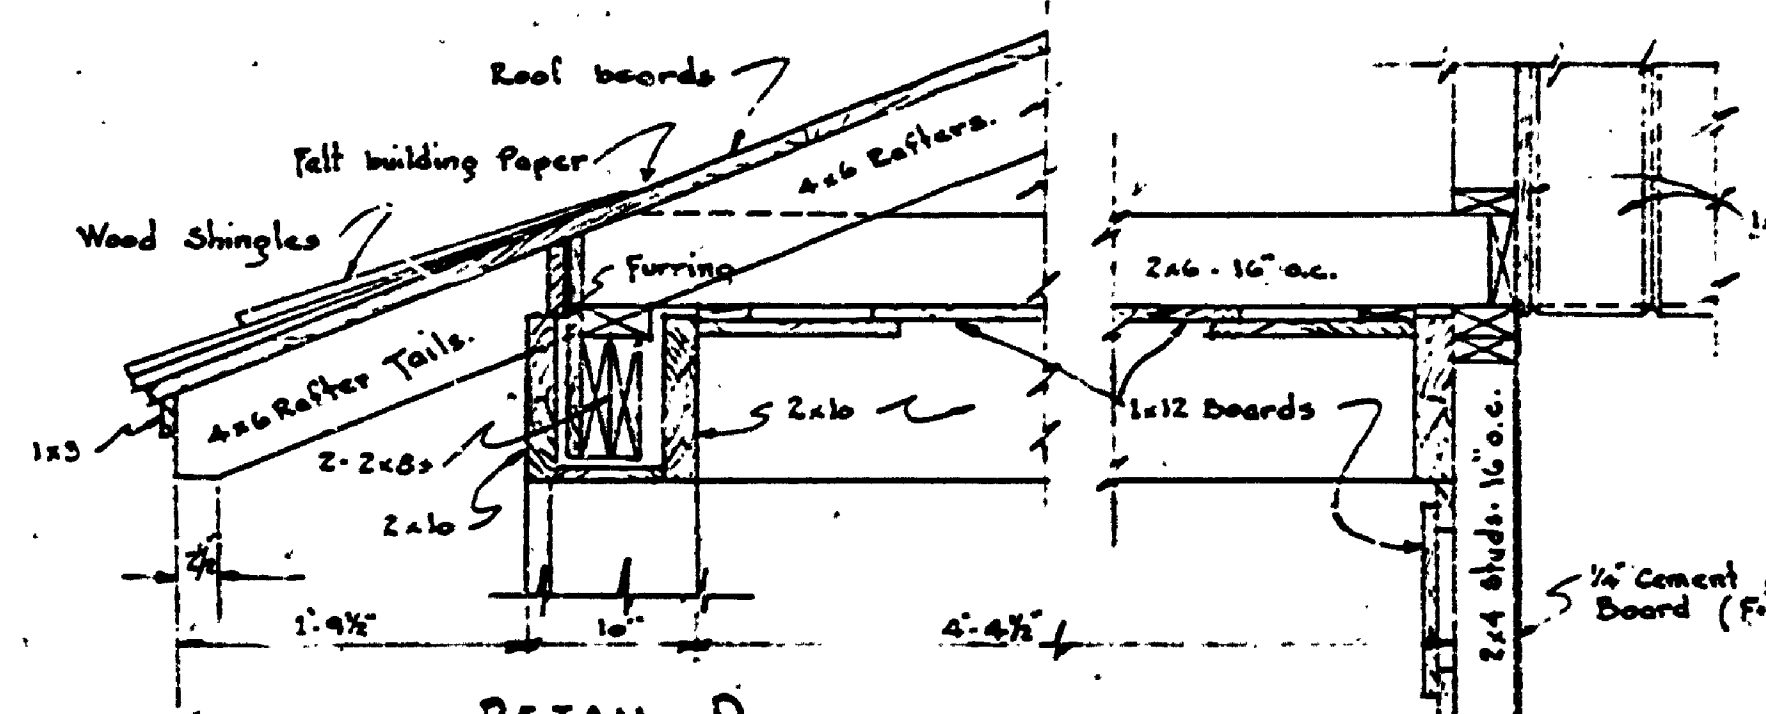


DETAIL D

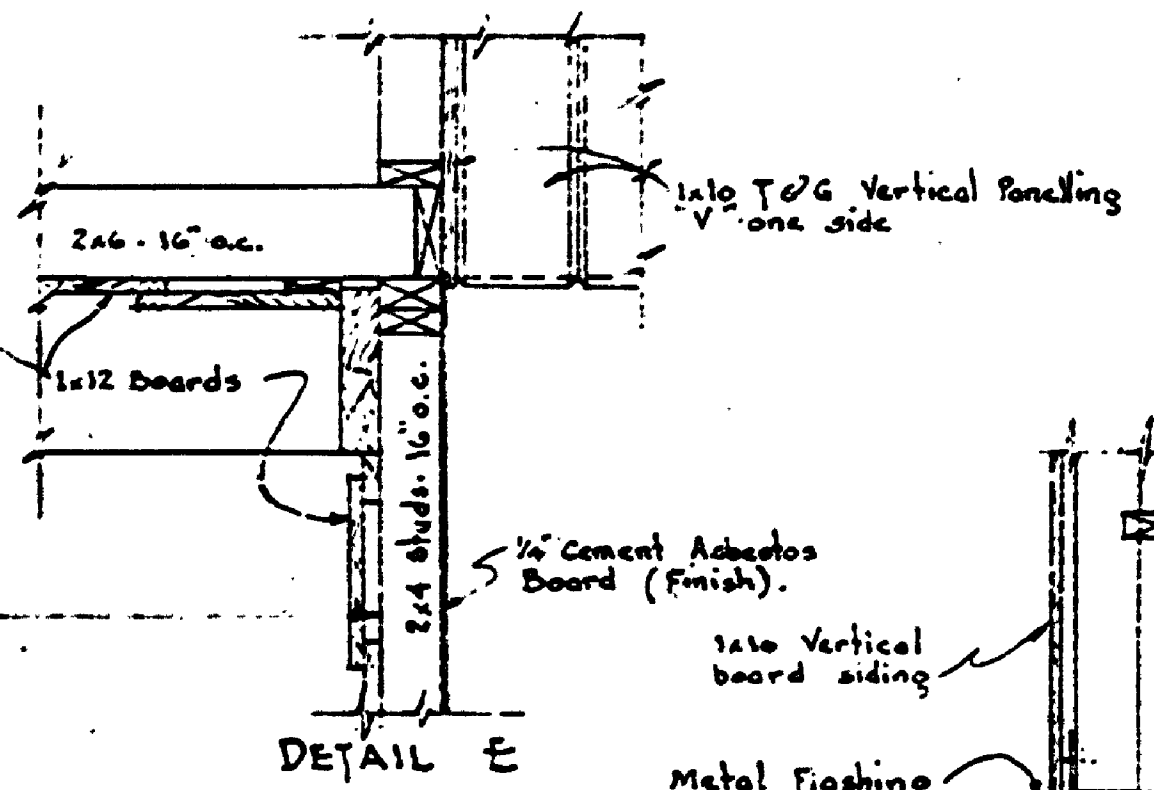


DETAIL E

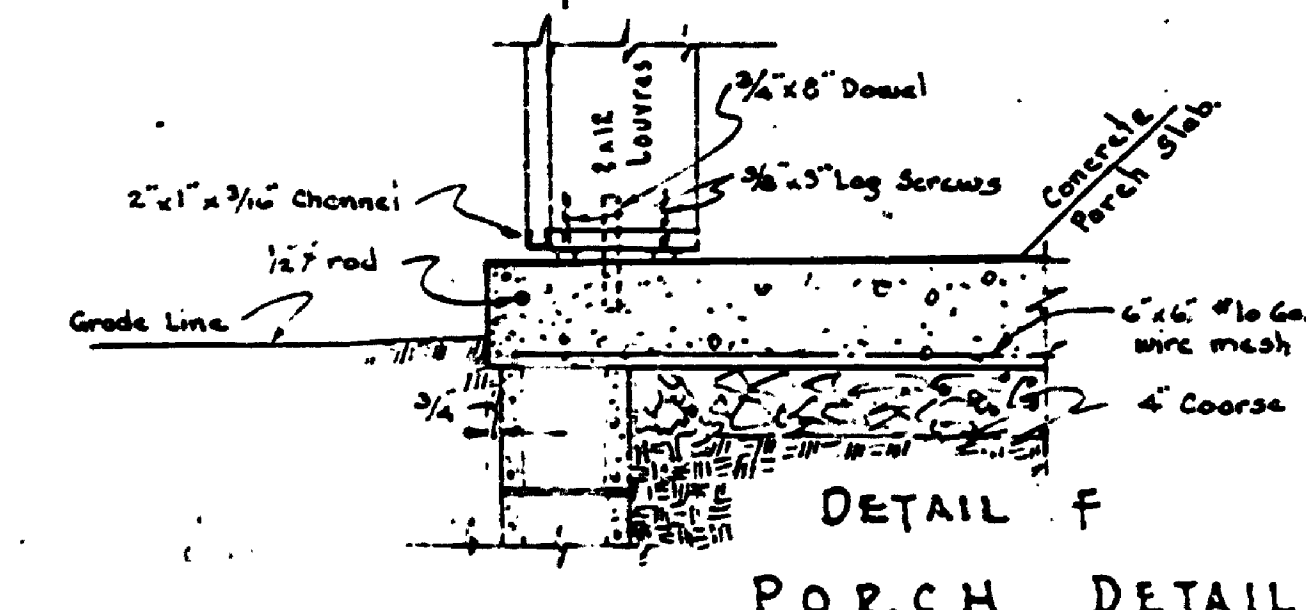


DETAIL F
PORCH DETAIL
Scale 1" = 1'-0"

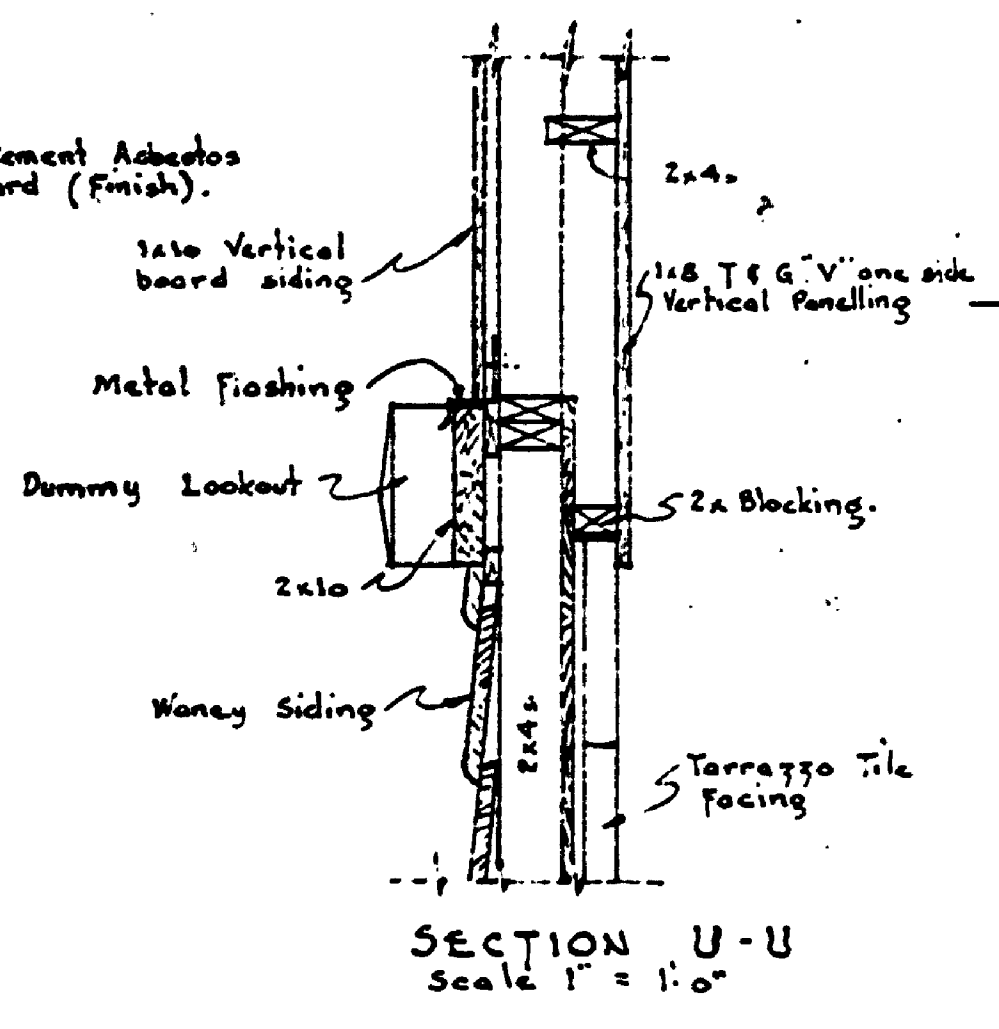


SECTION U-U
Scale 1" = 1'-0"

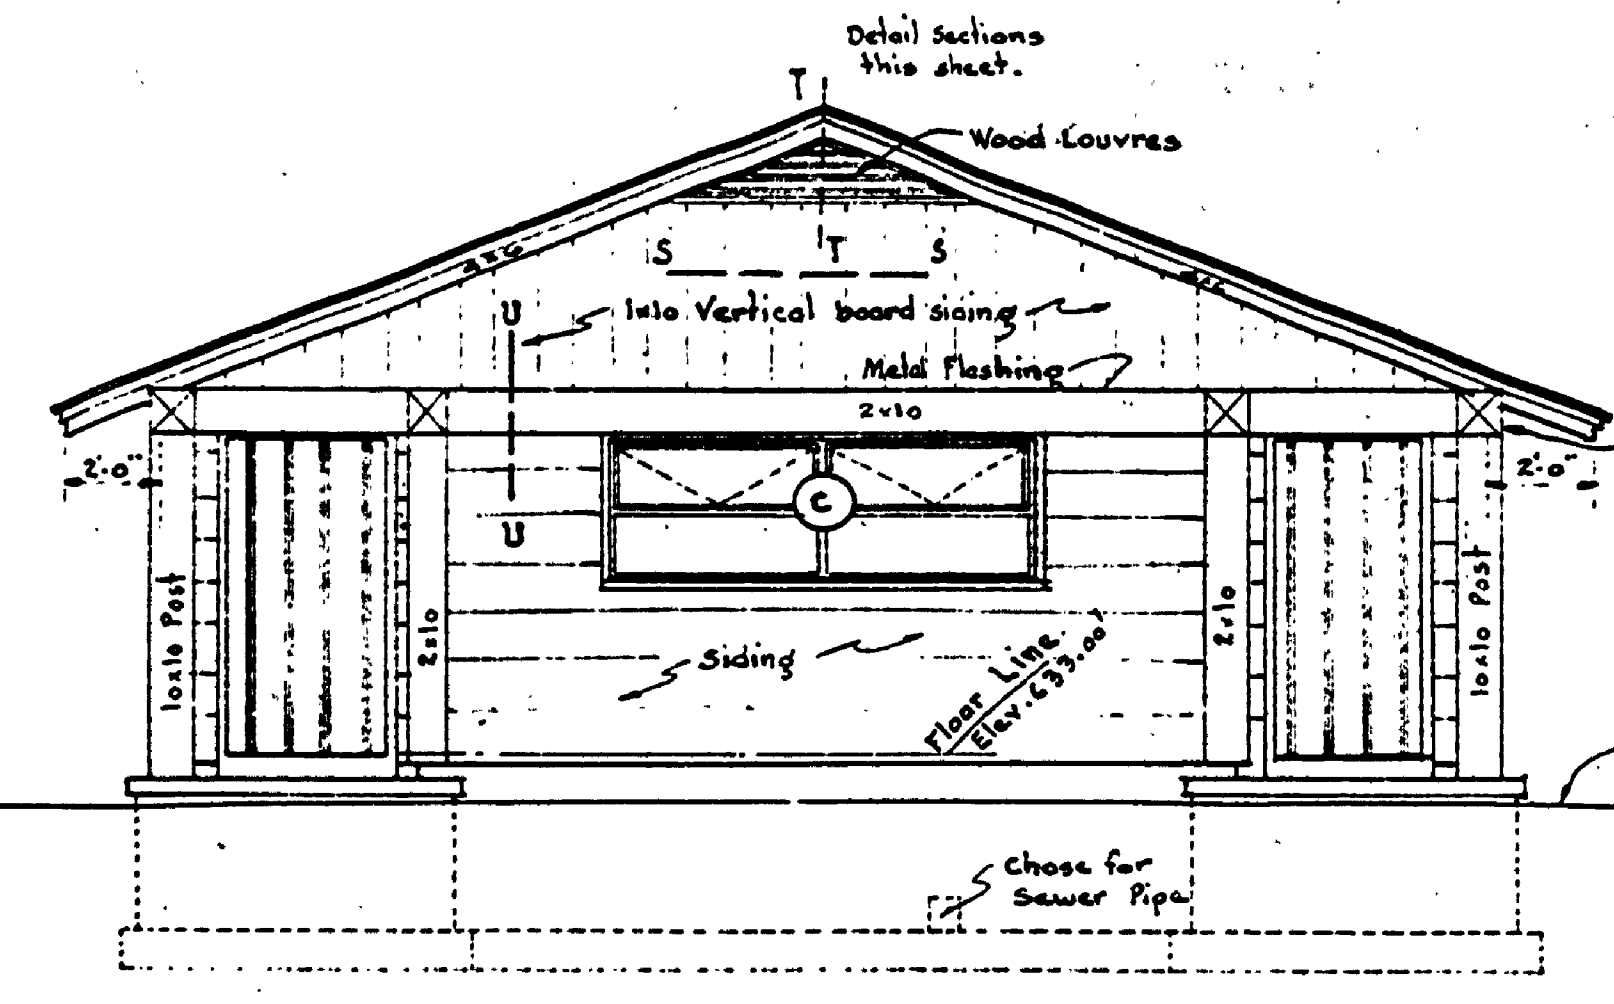


WEST ELEVATION
Scale 1/2" = 1'-0"

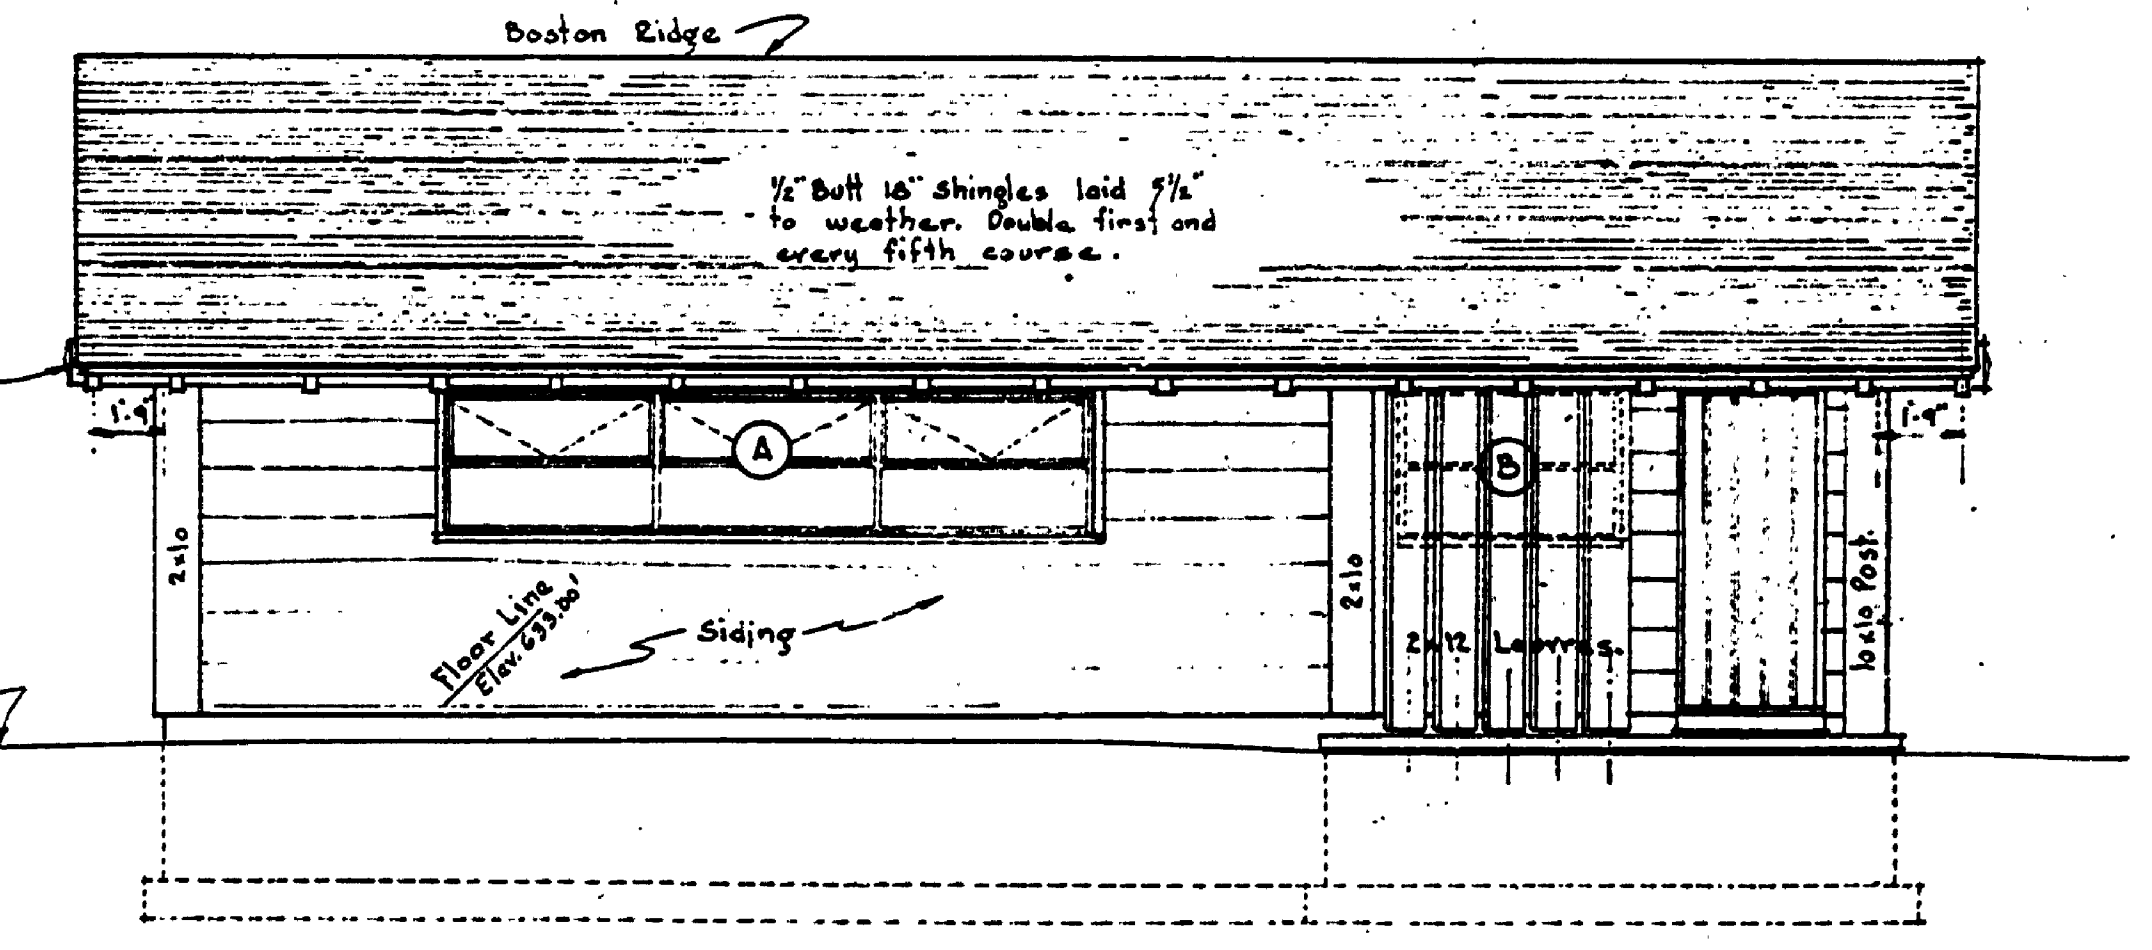


NORTH ELEVATION
Scale 1/2" = 1'-0"

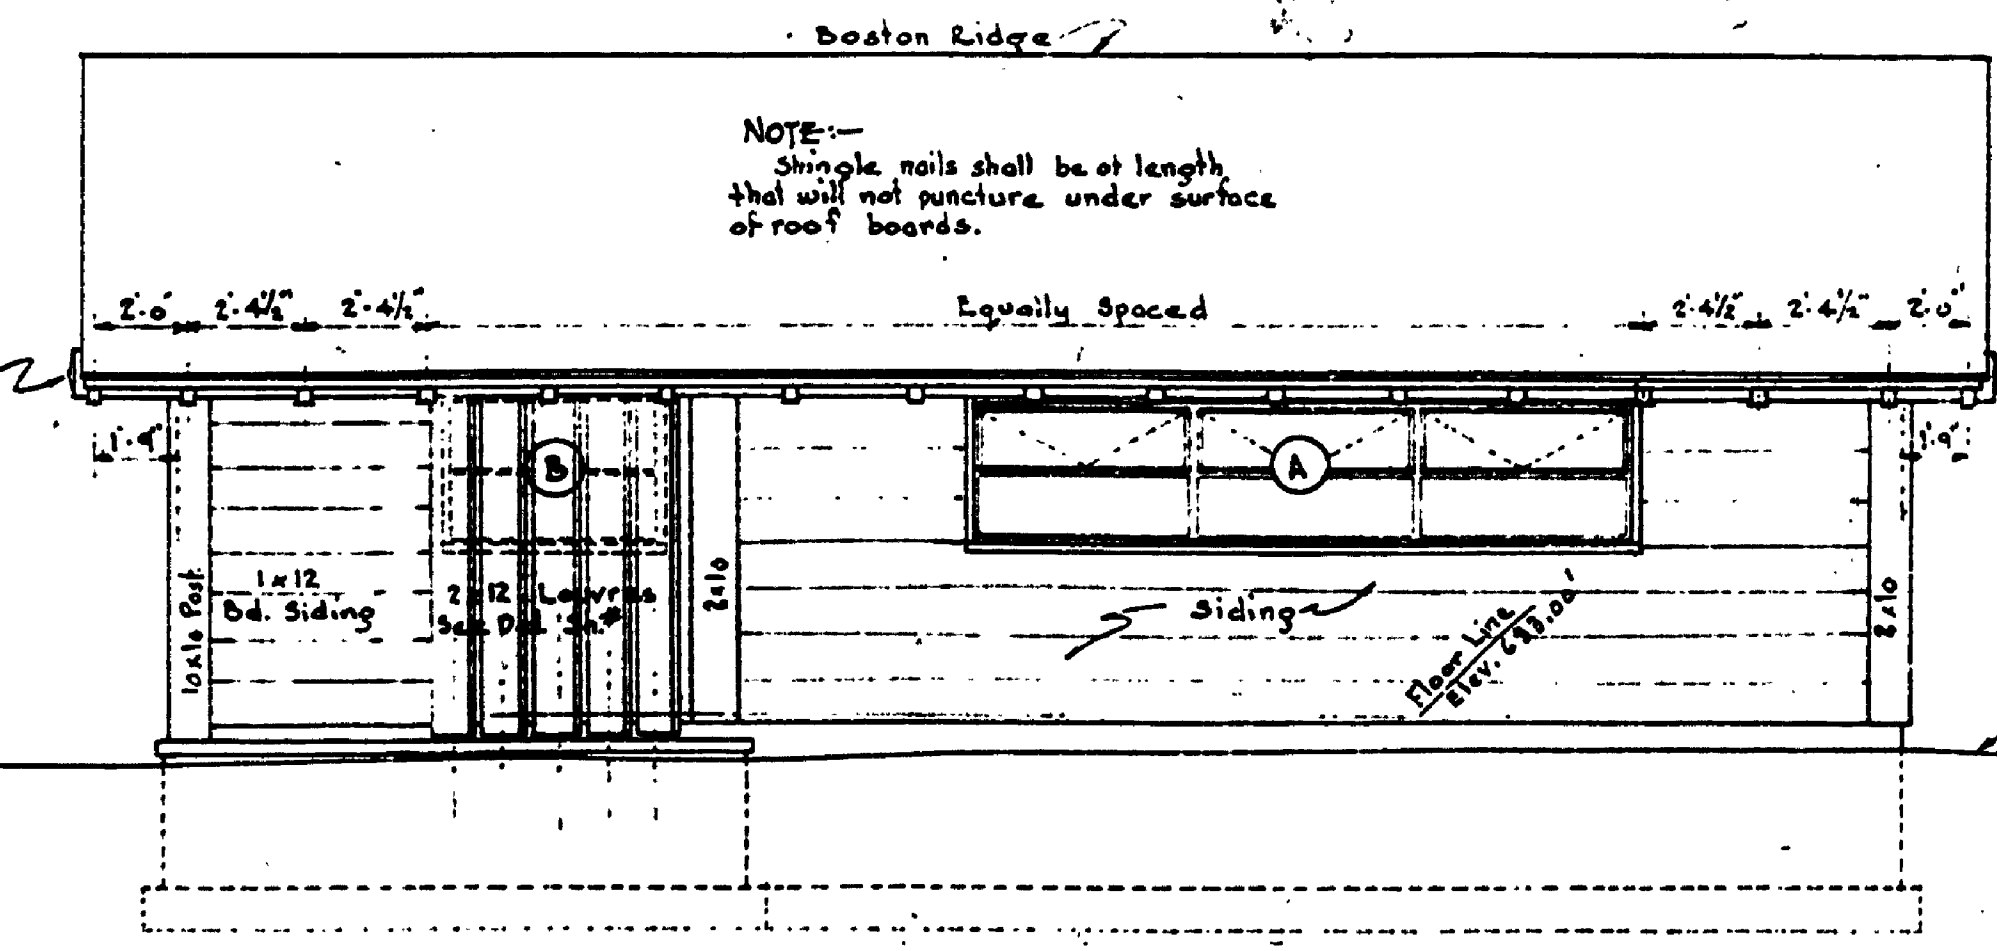


SOUTH ELEVATION
Scale 1/2" = 1'-0"

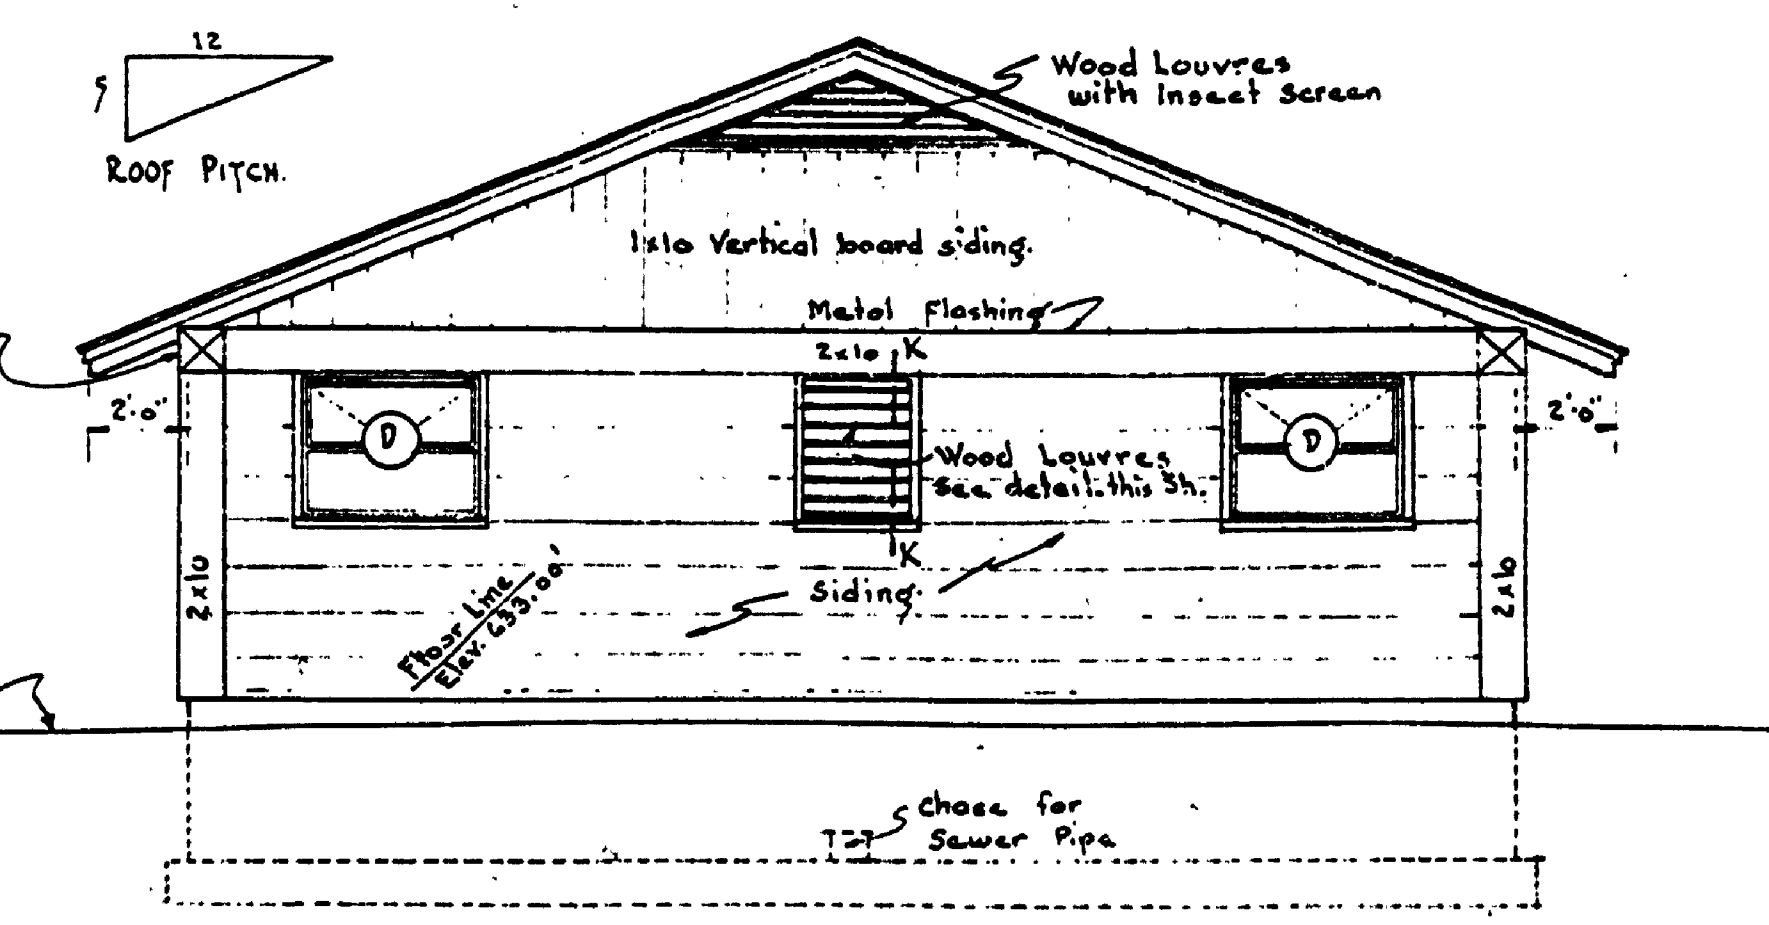

EAST ELEVATION
Scale 1/2" = 1'-0"

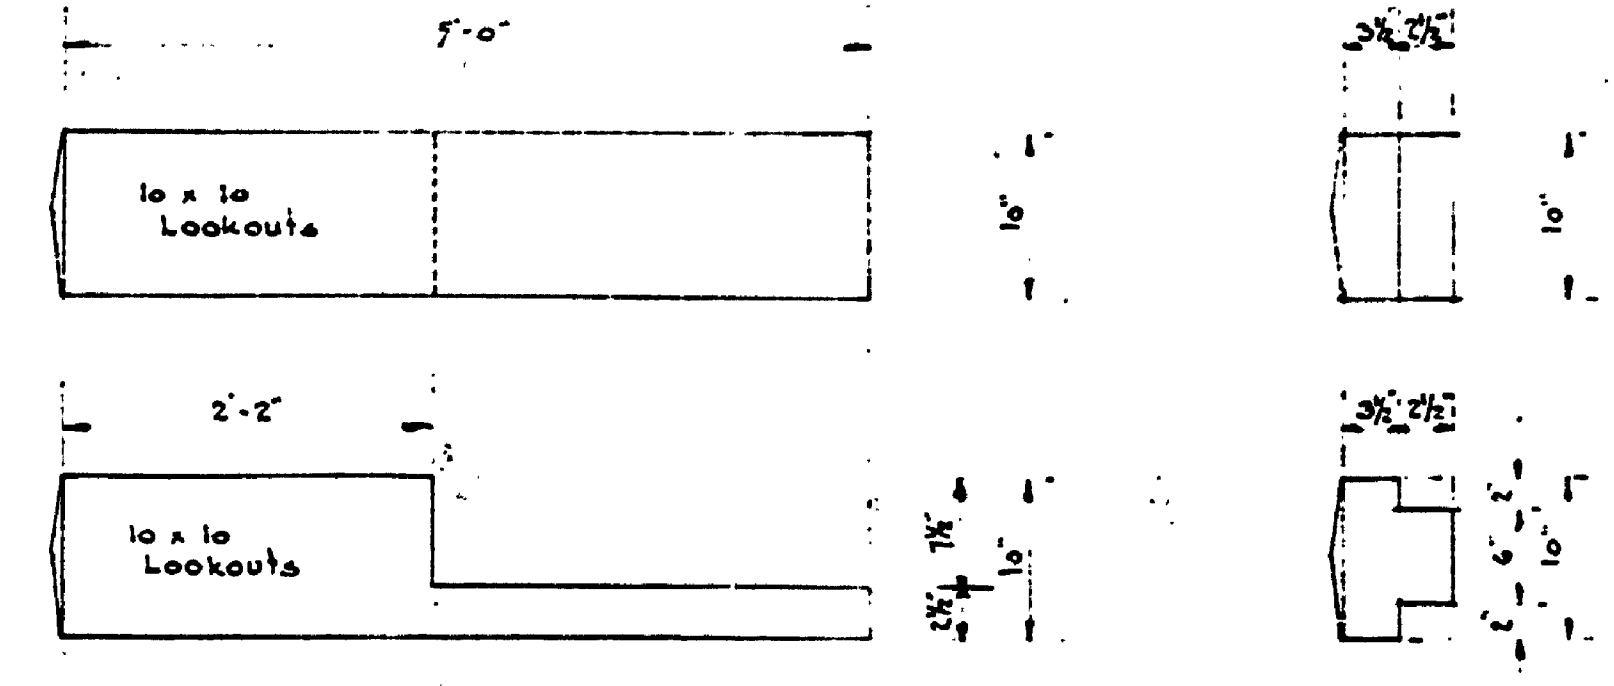

DETAIL OF 10x10 DUMMY LOOKOUTS
Scale 1" = 1'-0"

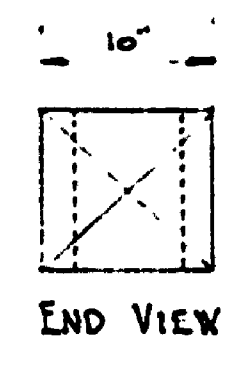

END VIEW

NOTE: Shingle nails shall be of length that will not puncture under surface of roof boards.

MICHIGAN
DEPARTMENT OF CONSERVATION
PARKS AND RECREATION DIVISION

TANQUAMENON FALLS STATE PARK
TOILET, LAUNDRY AND SHOWER BUILDING

SHEET NO. OF 7

PLAN NO. A-104