



DRAWN BY Arthur L. Lauren, 1/25/56	REVIEWED BY SECTIONS	DATE	APPROVED	NO. DATE BY	REVISIONS	DATE BY
CHECKED BY J.W. Fish, 1/26/56	ARCHITECTURAL	1/15/56	<i>[Signature]</i>	1	4	
DATE	ENGINEERING	1/26/56	COMPONENT CHIEF INCHARGE	2	5	
	LANDSCAPE	1/25/56	OF DESIGN DATE 1/25/56	3	6	

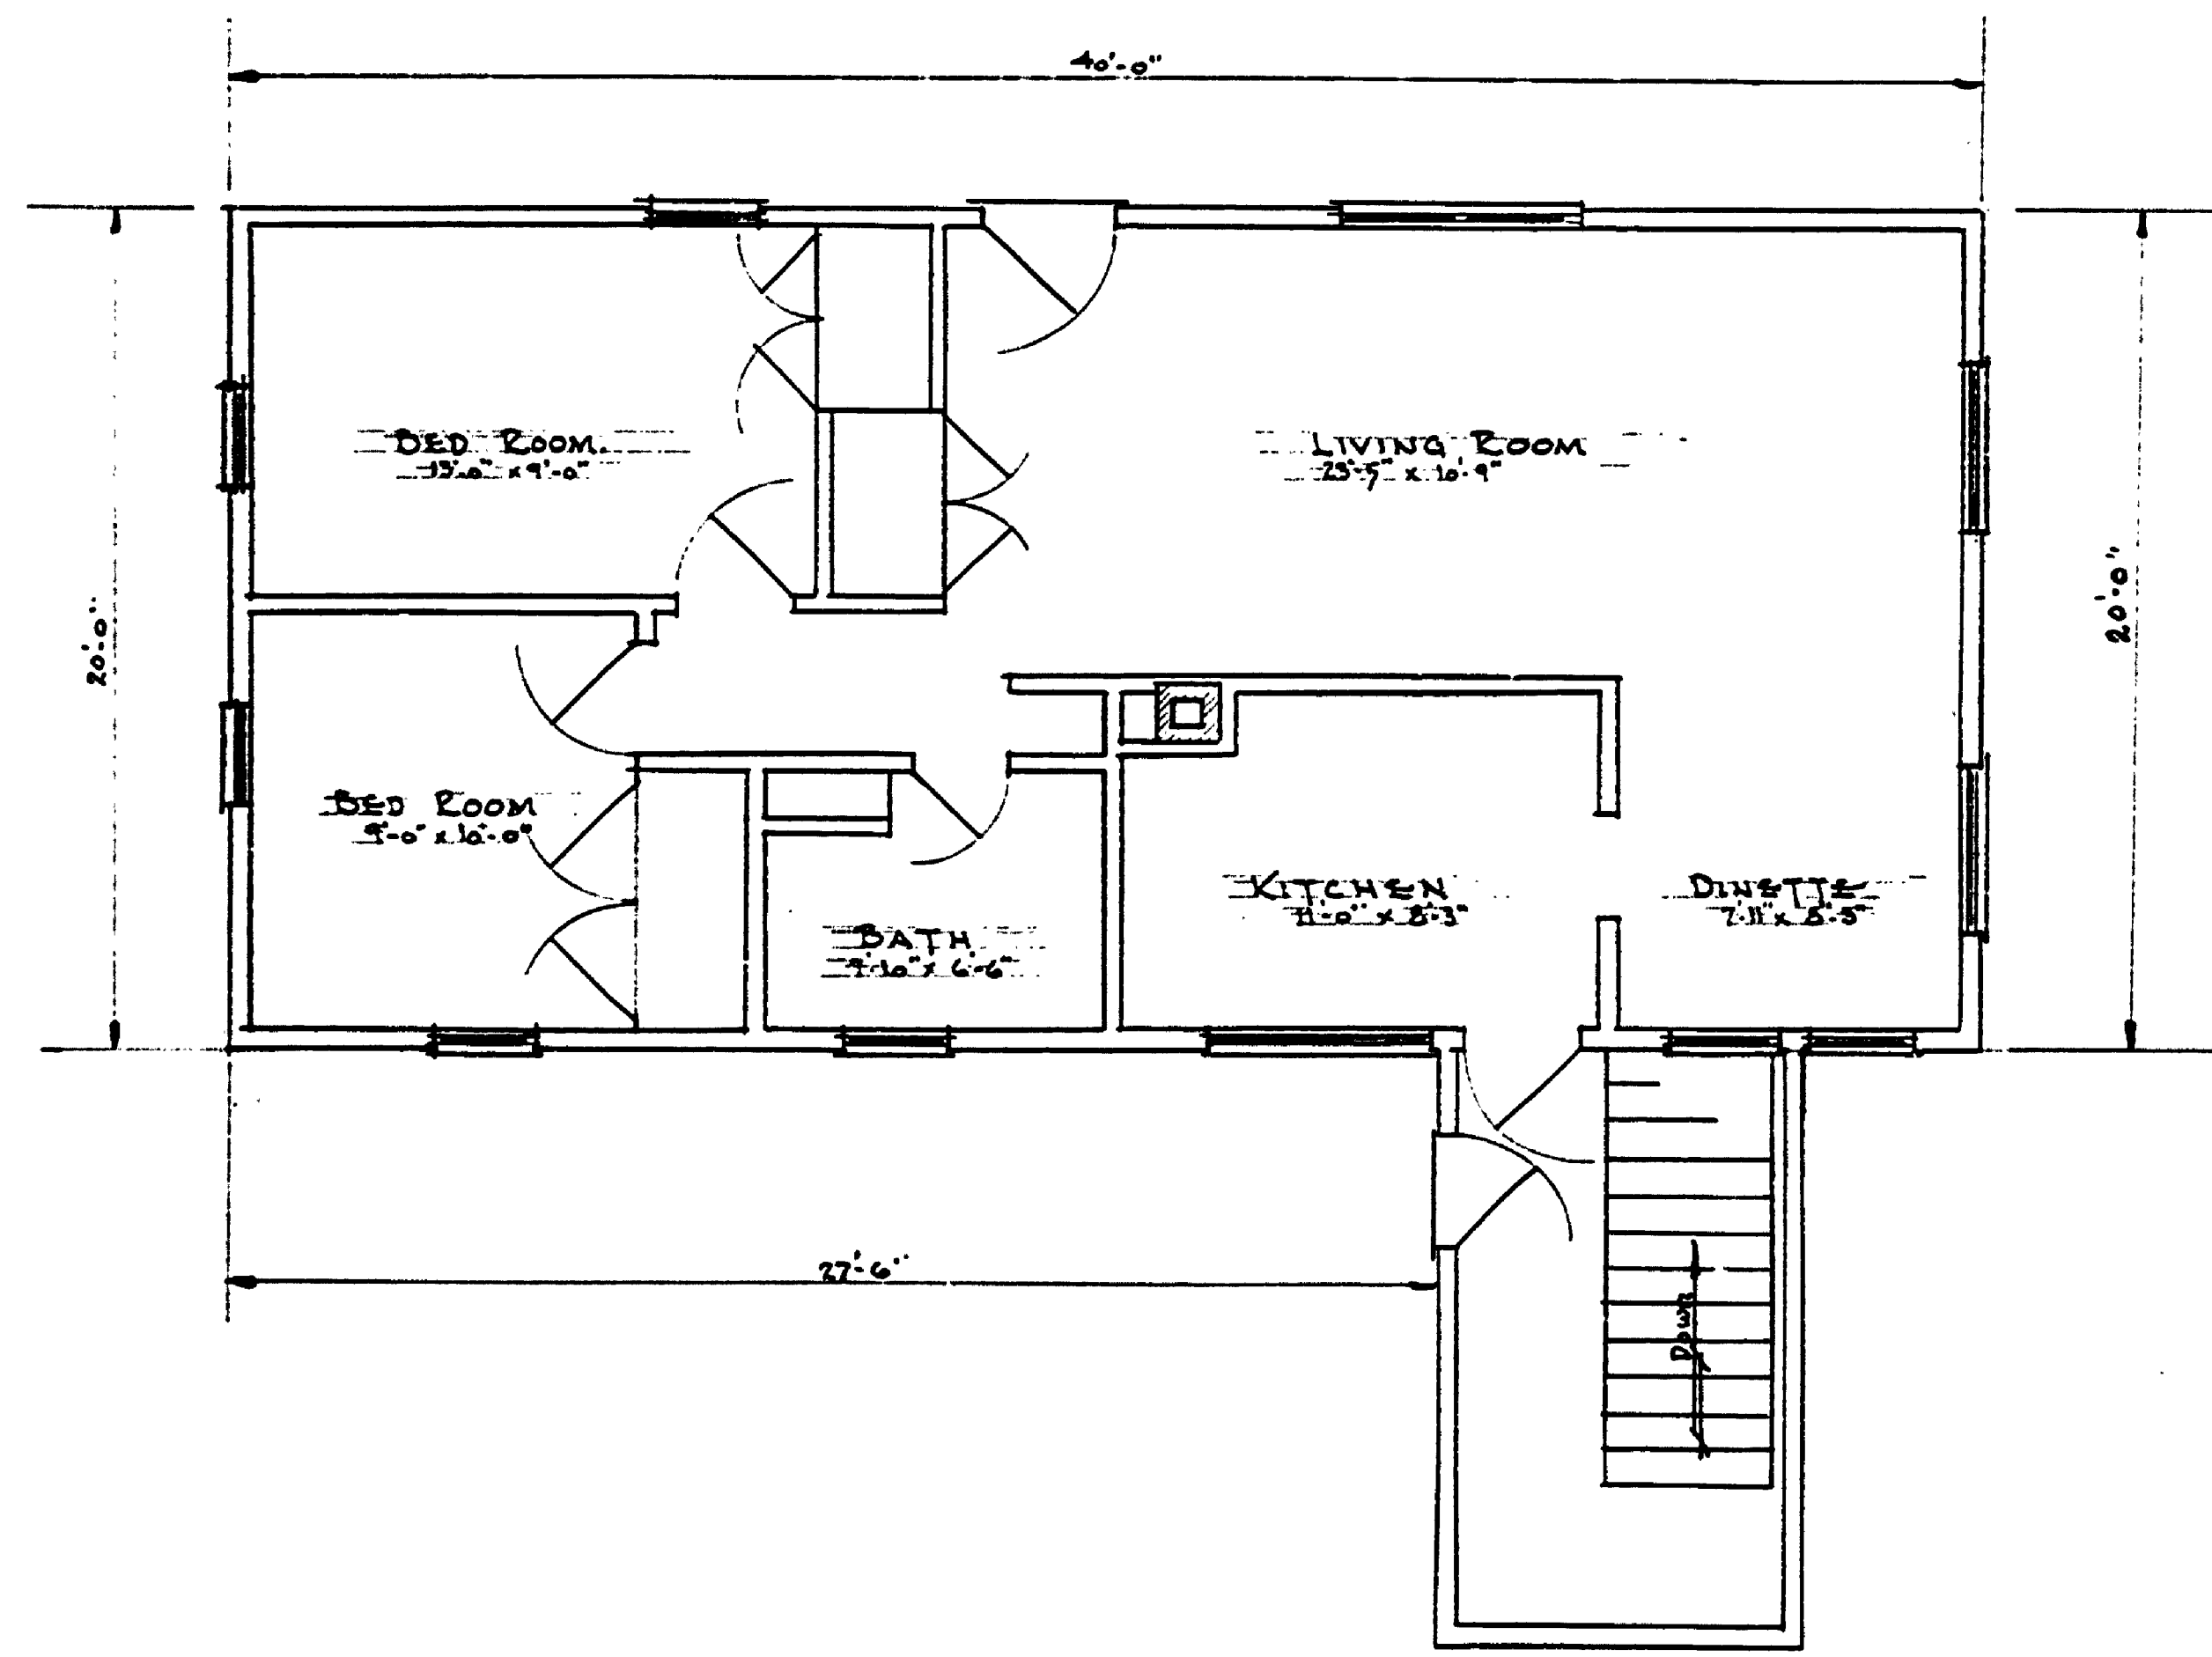

FLOOR PLAN
Scale: 1/8" = 1'-0"

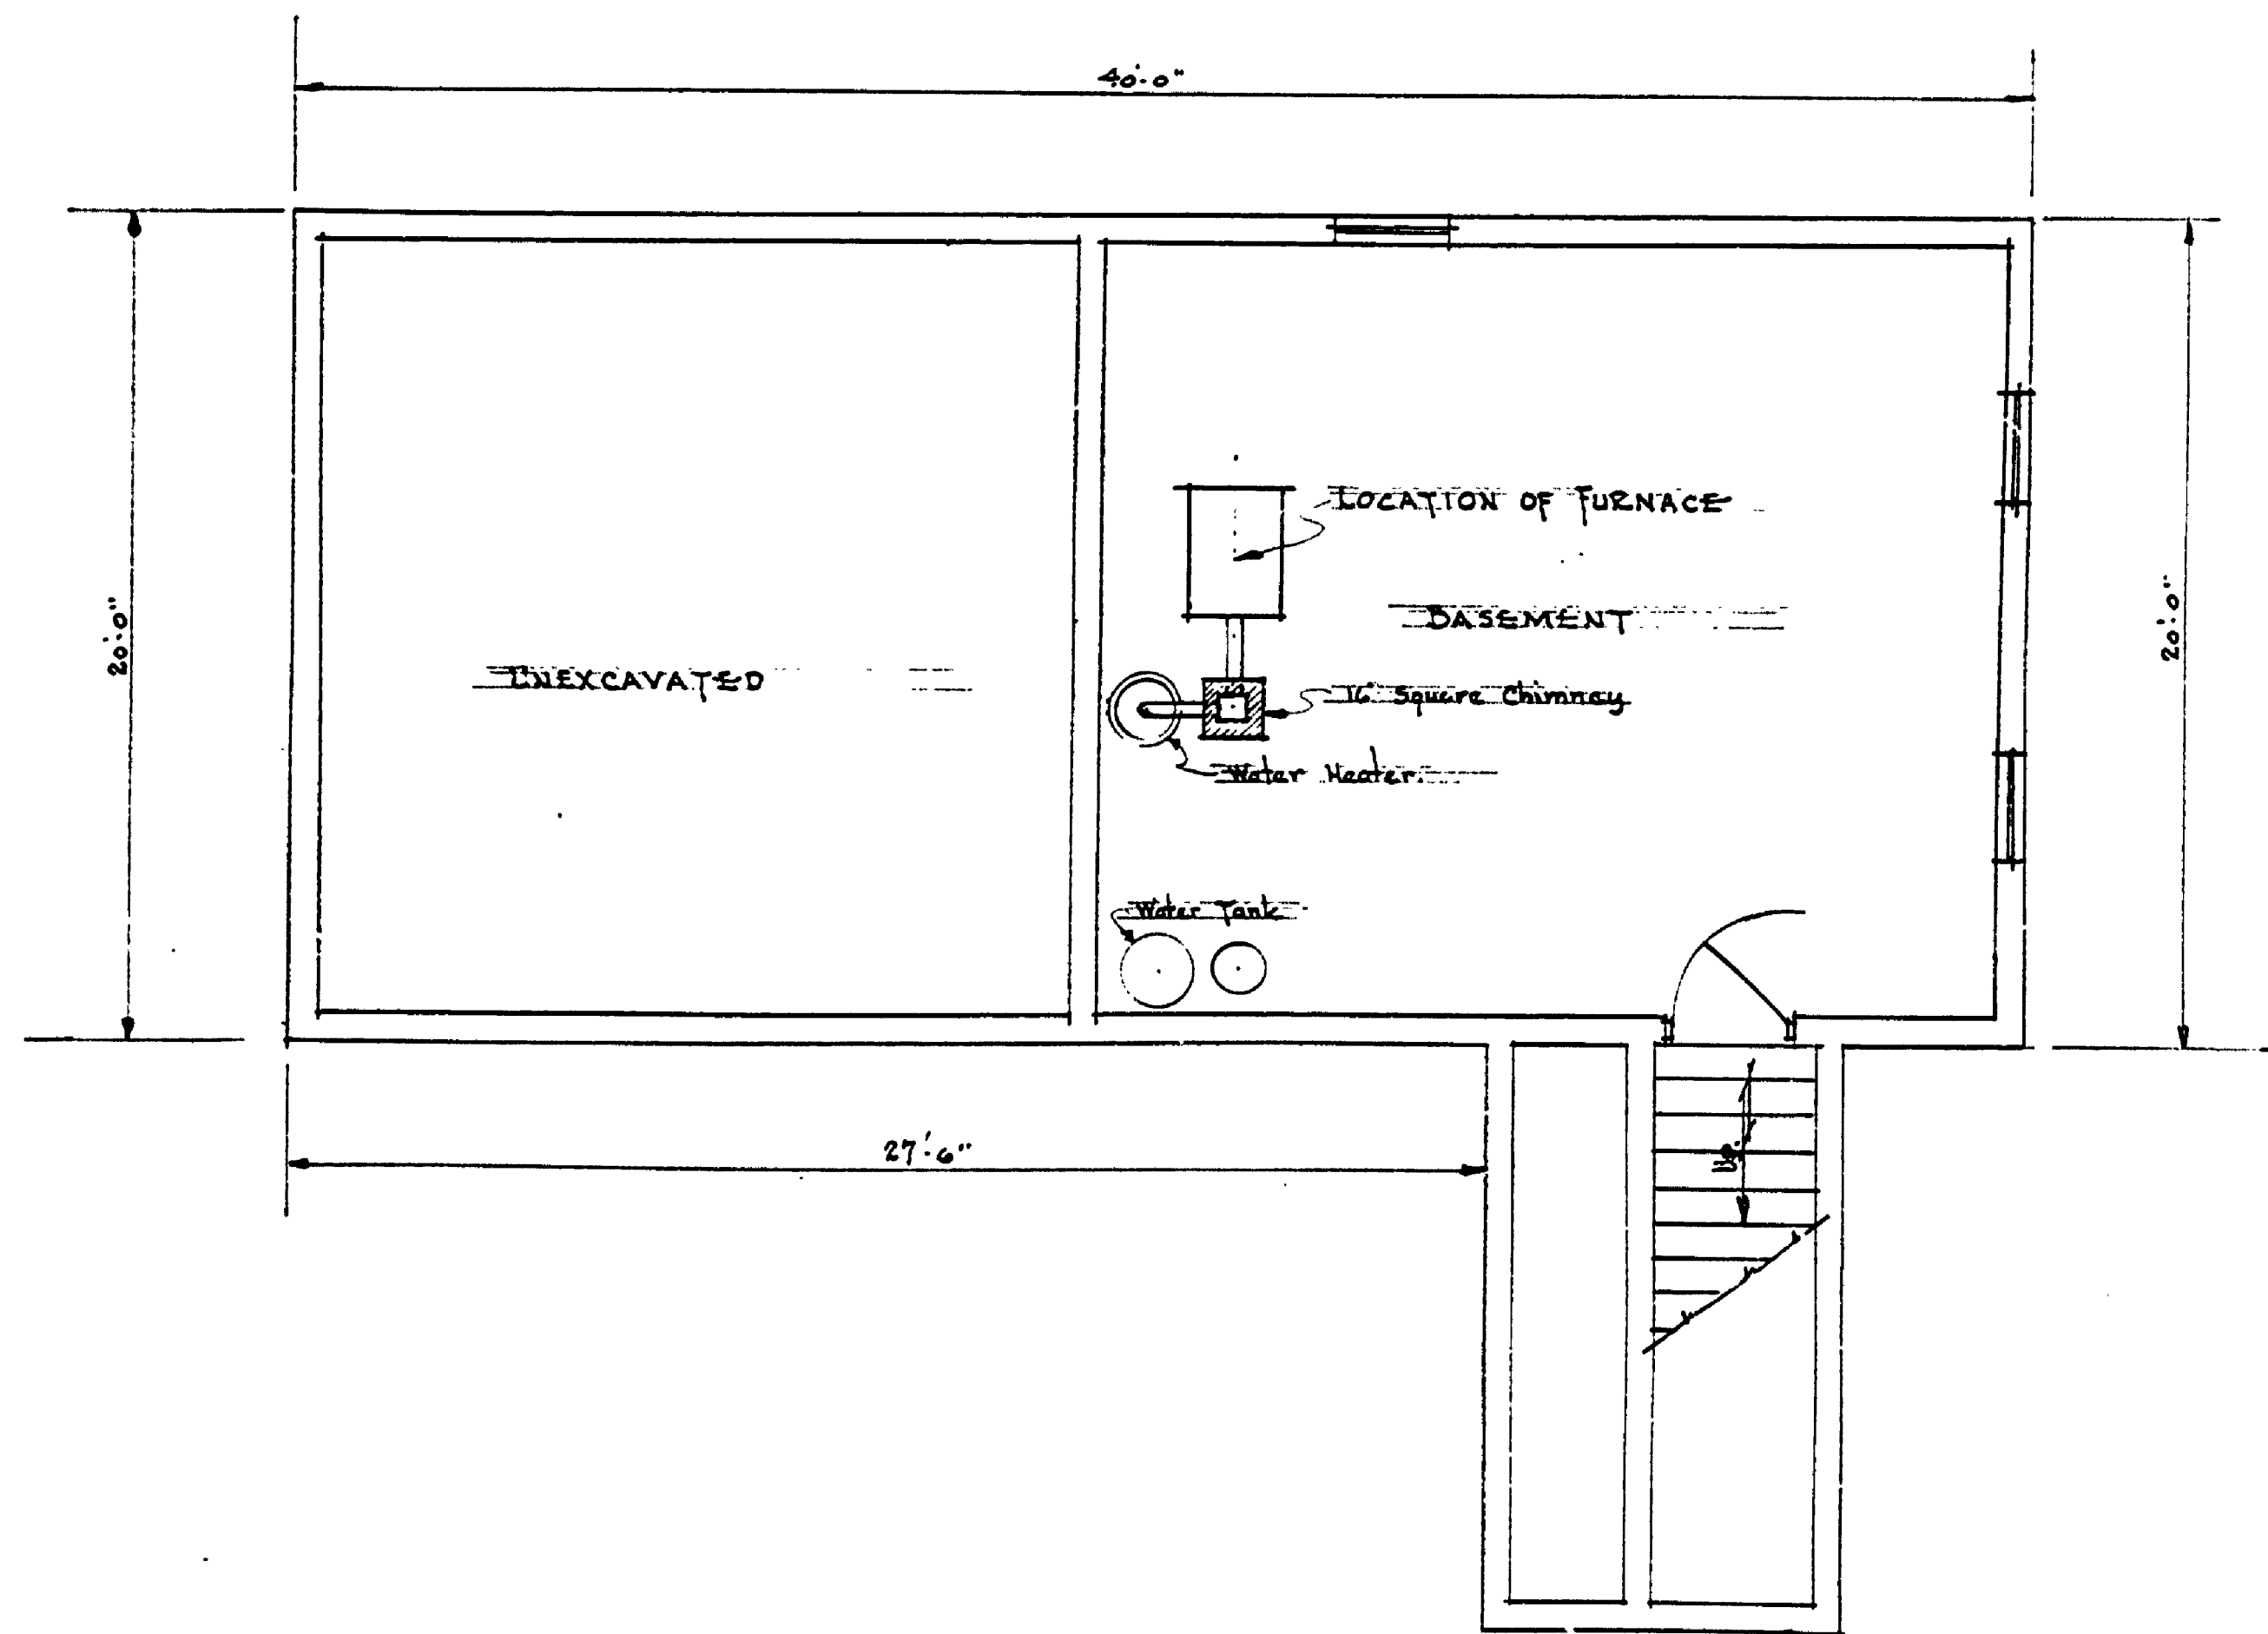

BASEMENT PLAN
Scale: 1/8" = 1'-0"

MICHIGAN
DEPARTMENT OF CONSERVATION
PARKS AND RECREATION DIVISION

JANQUAMENON FALL STATE PARK
MANAGER'S RESIDENCE
FOR FURNACE LAYOUT

SHEET
NO. 1
OF

PLAN NO.
A-105