


NO.	DATE	BY	REVISIONS
1	3/16/59	J.P.R.	ADD DOOR WATER STORAGE TANK
2	4/1/59	J.P.R.	REVISE ORIGINAL REDESIGNED
3			
4			
5			
6			

DATE	APPROVED BY	DATE	APPROVED BY
3-23-59	J.P.R.	3-23-59	J.P.R.
5-23-59	J.P.R.	5-23-59	J.P.R.
5-23-59	J.P.R.	5-23-59	J.P.R.


REVIEWED BY SECTIONS	DATE	APPROVED BY
ARCHITECTURAL	3-23-59	J.P.R.
ENGINEERING	5-23-59	J.P.R.
LANDSCAPE	5-23-59	J.P.R.

DRAWN BY	TRACED BY	CHECKED BY	DATE
J.W. Fish	J.W. Fish	W. N. G.	

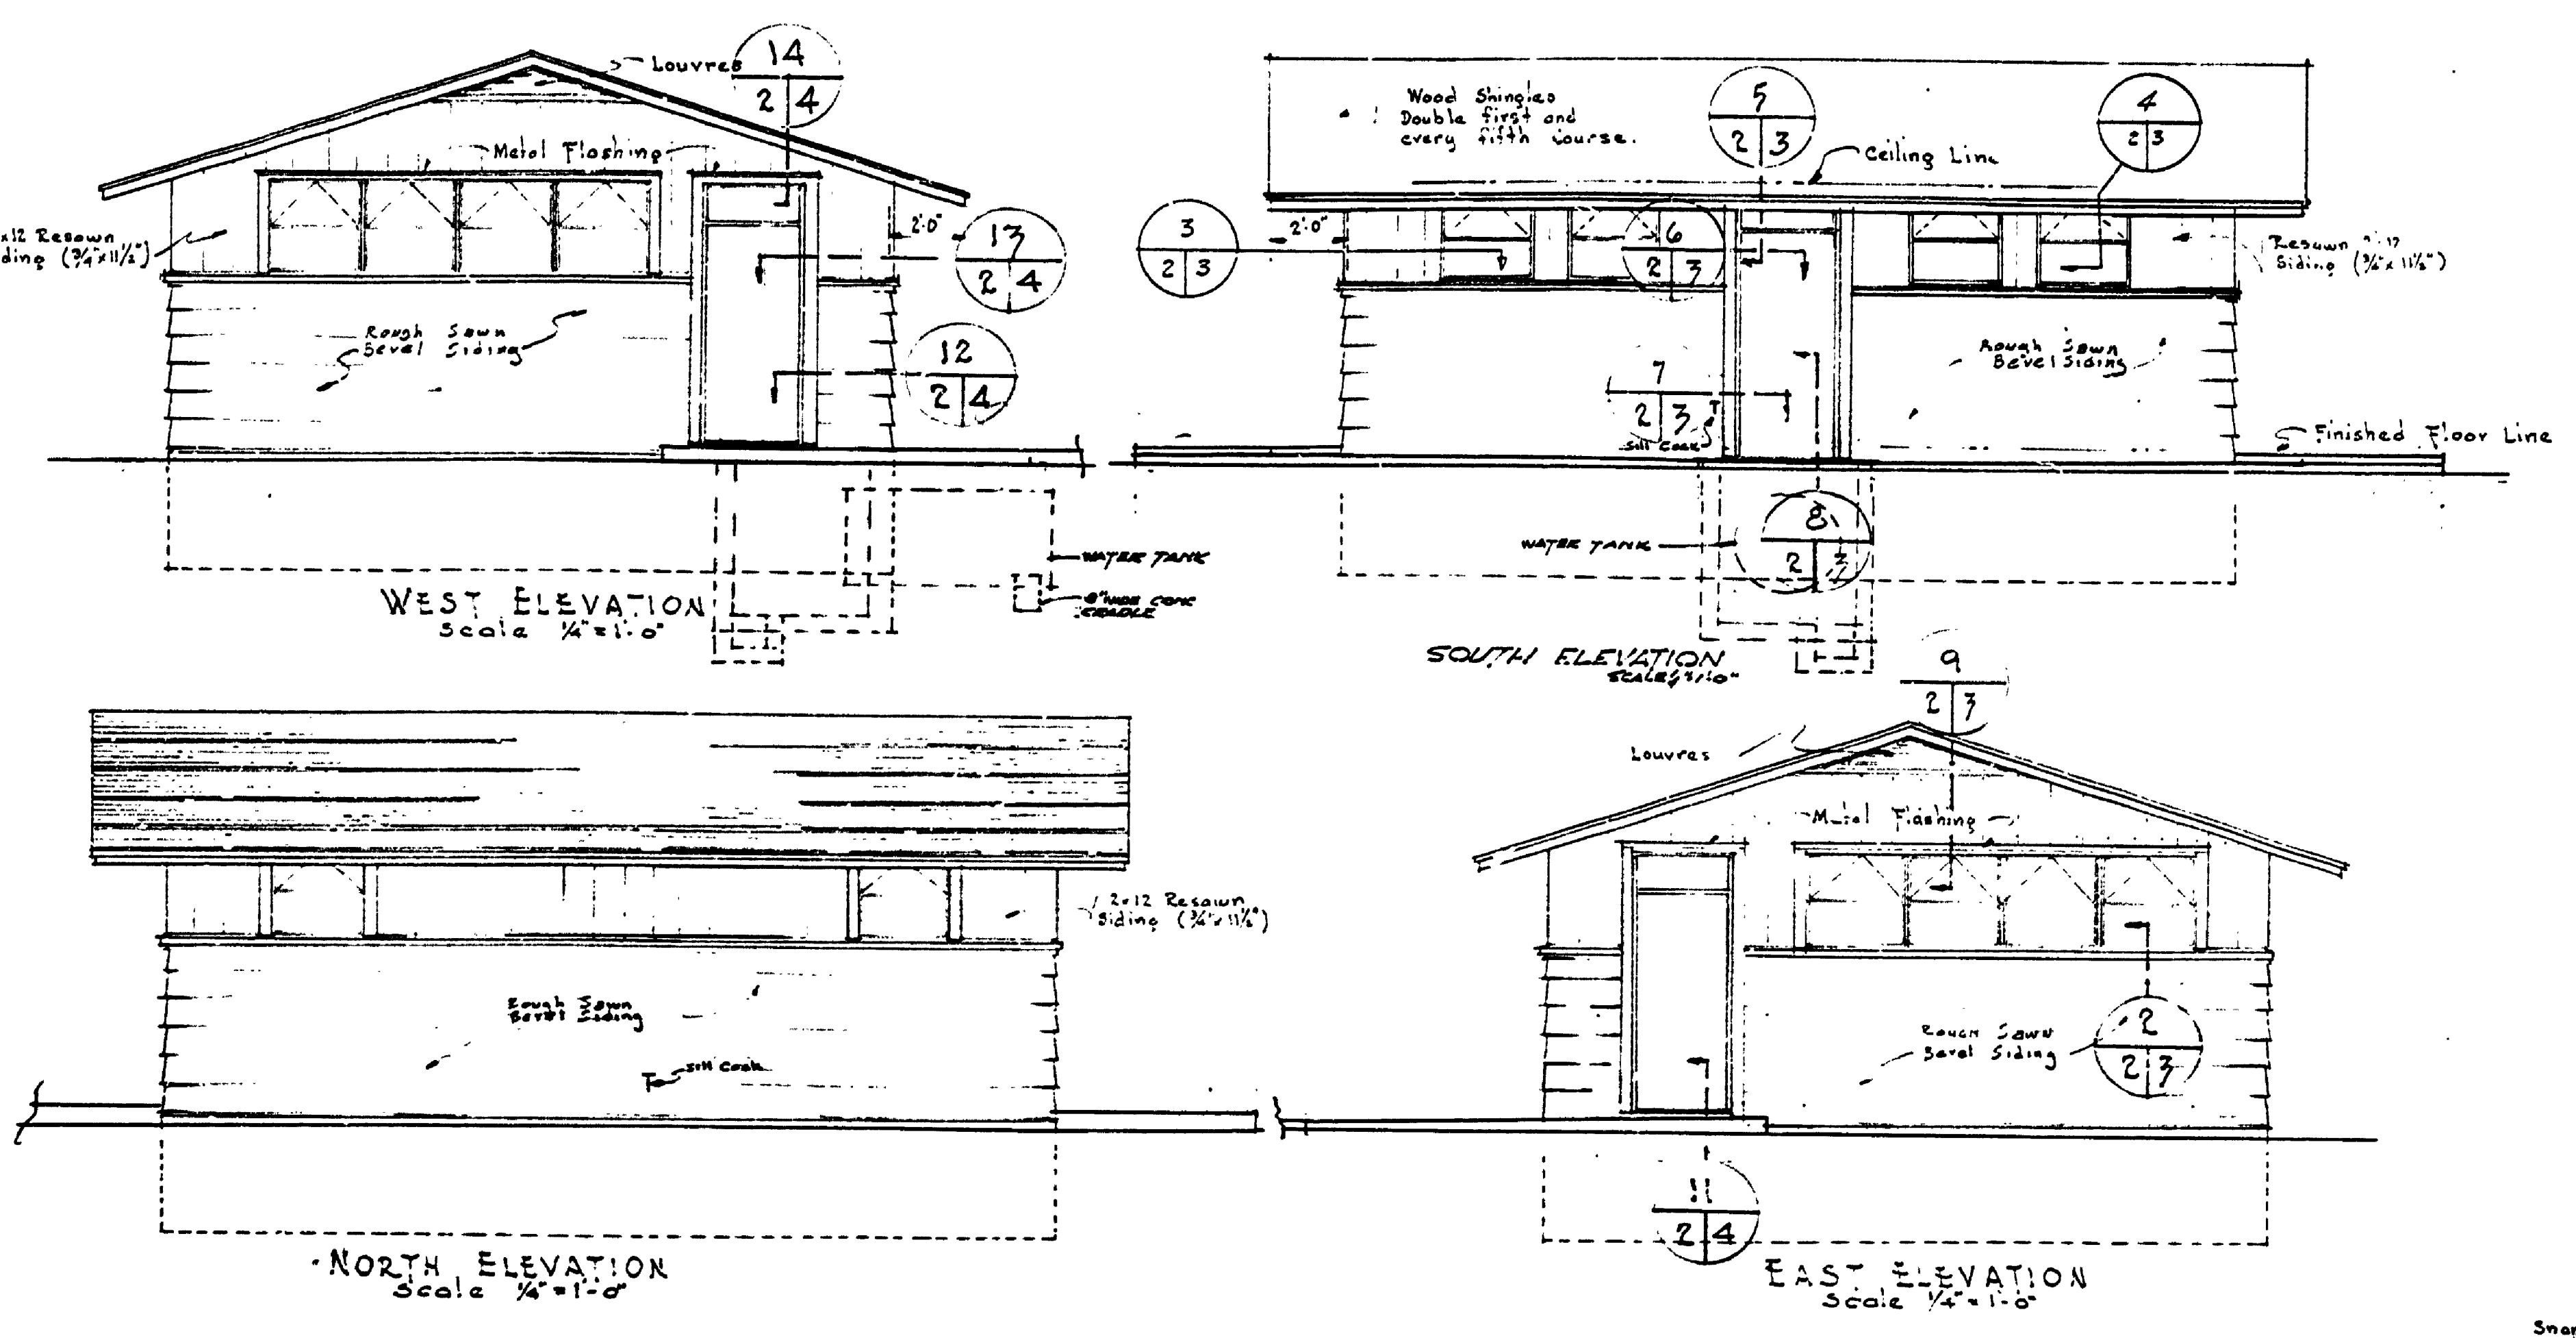

WINDOW SCHEDULE

MK	No. of Op. or No. of Sash	No. of Panes	WIDTH	HEIGHT	MULLIONS	LINTELS	GLASS	SCREENS	REMARKS
A	2	4 each	11'-2 1/2"	2'-9"	7/16" x 1/2" Tab. br.	br.	Clear	Yes	
B	6	1 each	2'-0 1/2"	2'-9"	None	br.	Clear	Yes	




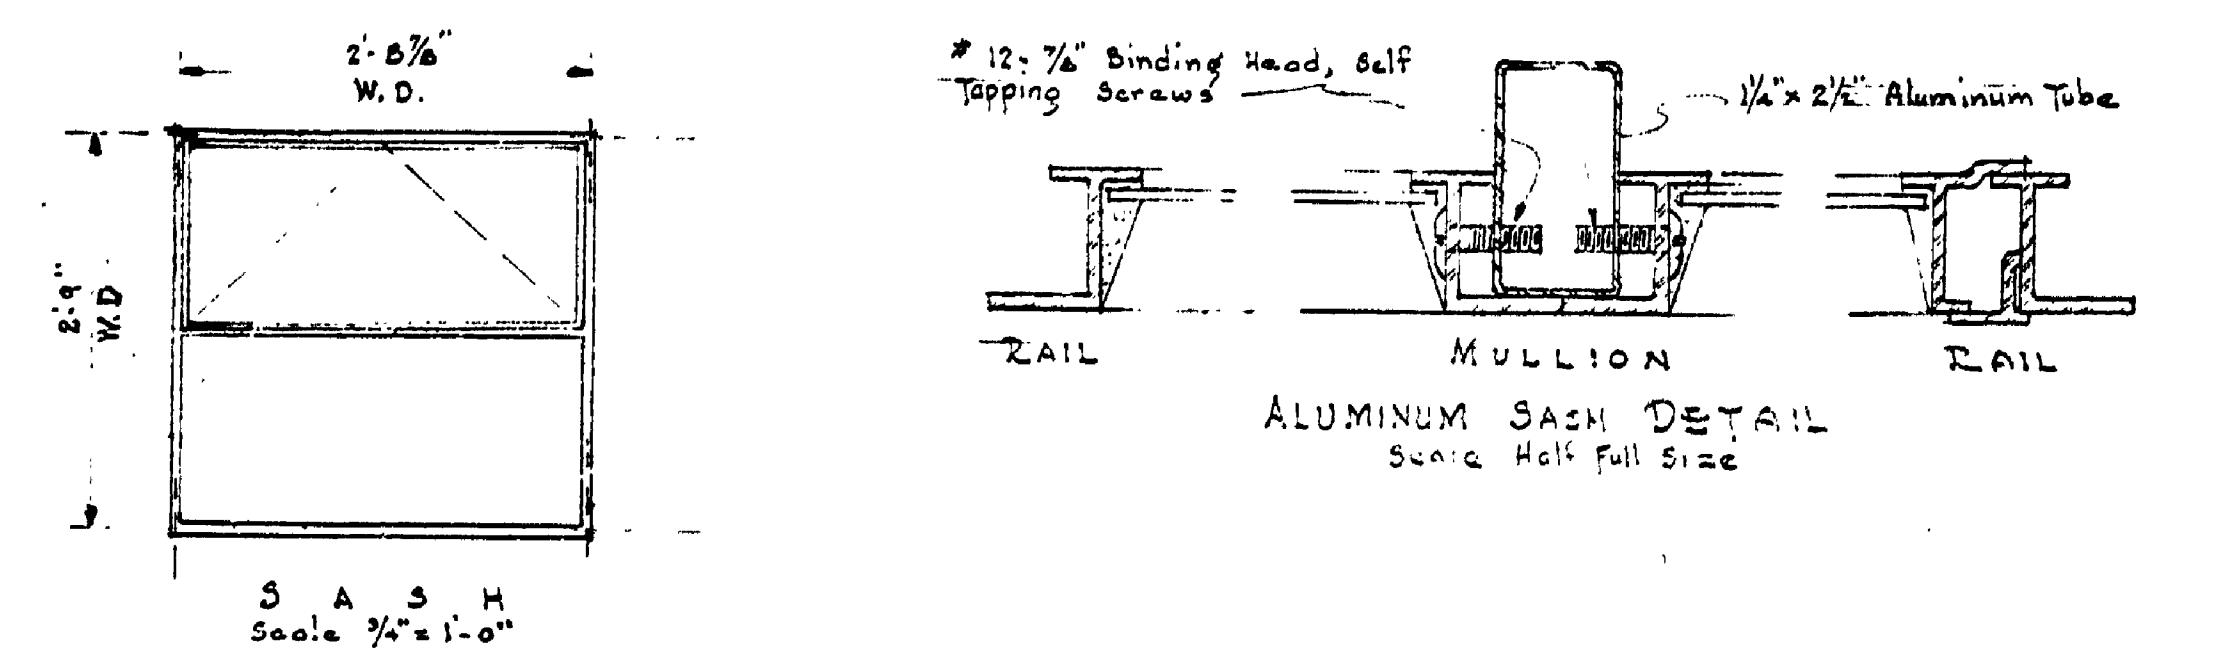


DOOR SCHEDULE

MK	TYPE	SIZE	FRAME	LINTEL	SILL	HARDWARE	REMARKS
1	Flush	2'-0" x 6'-0" x 2 1/2"	Wood	br.	br.	br.	
2	Flush	2'-0" x 6'-0" x 2 1/2"	Wood	br.	br.	br.	
7	Flush	2'-0" x 6'-0" x 2 1/2"	Wood	br.	br.	br.	

ROOM FINISH SCHEDULE

NAME OF ROOMS	FLOOR / BASE / WALLS / CEILING / WOOD FINISH / PAINTED										REMARKS	
	QUARRY TILE	CERAMIC TILE	CERAMIC TILE	MURAL TILE	MURAL TILE	WOOD	WOOD	WOOD	WOOD	WOOD		
Women's Toilet												
Men's Toilet												
Pipe Alley												

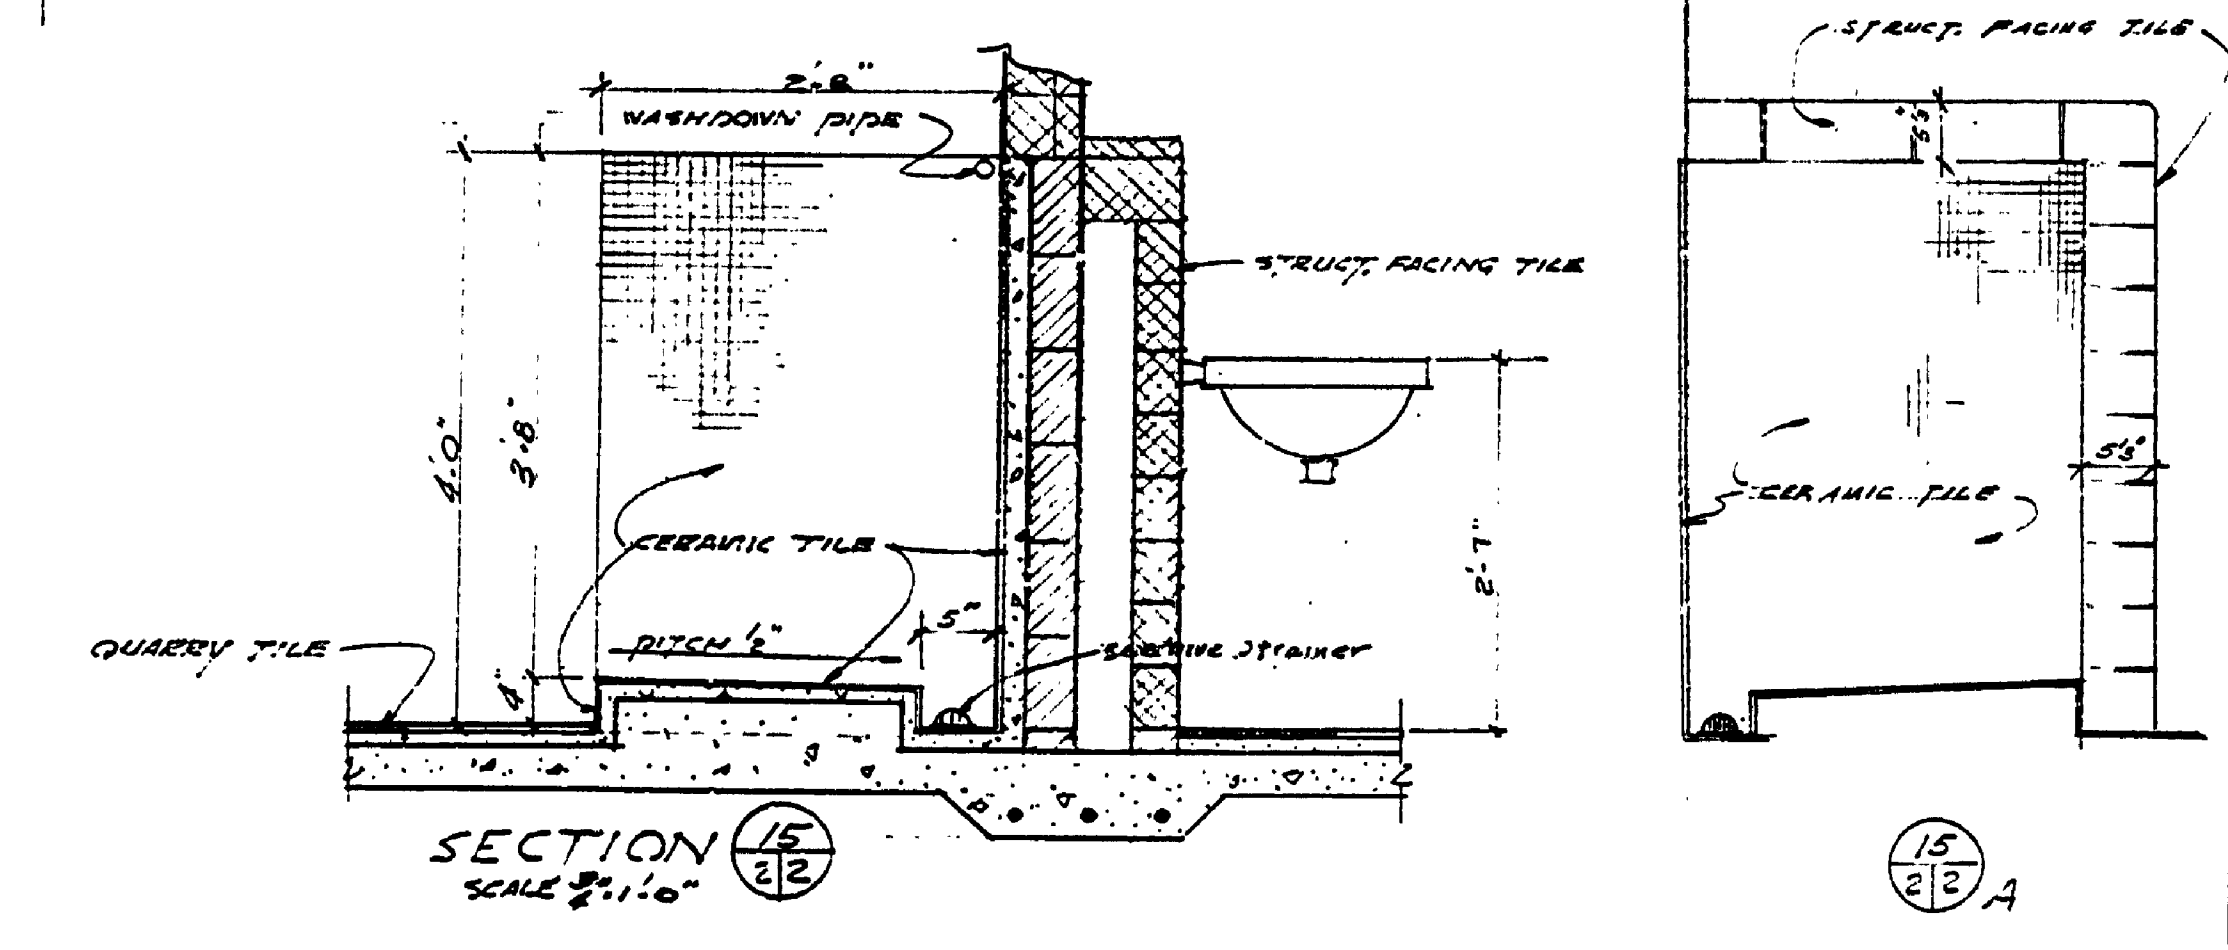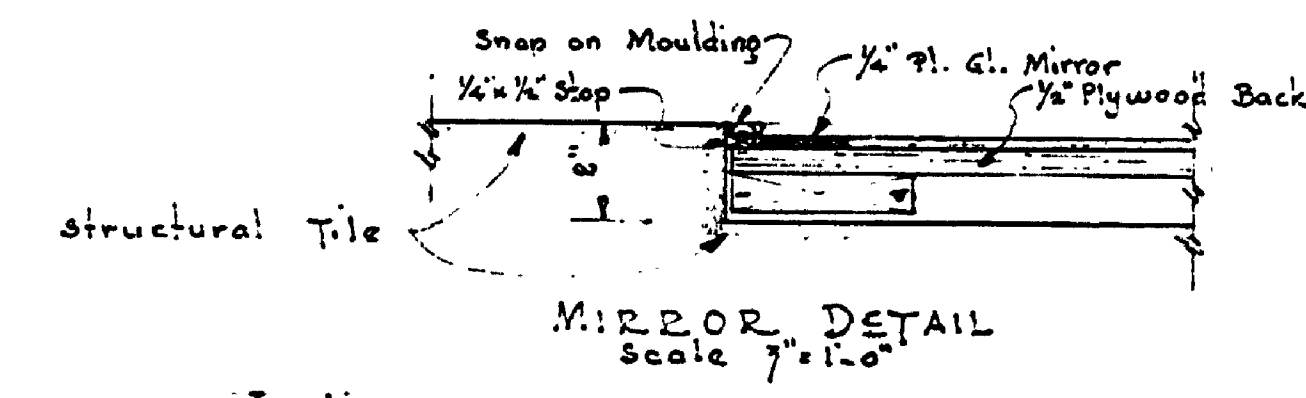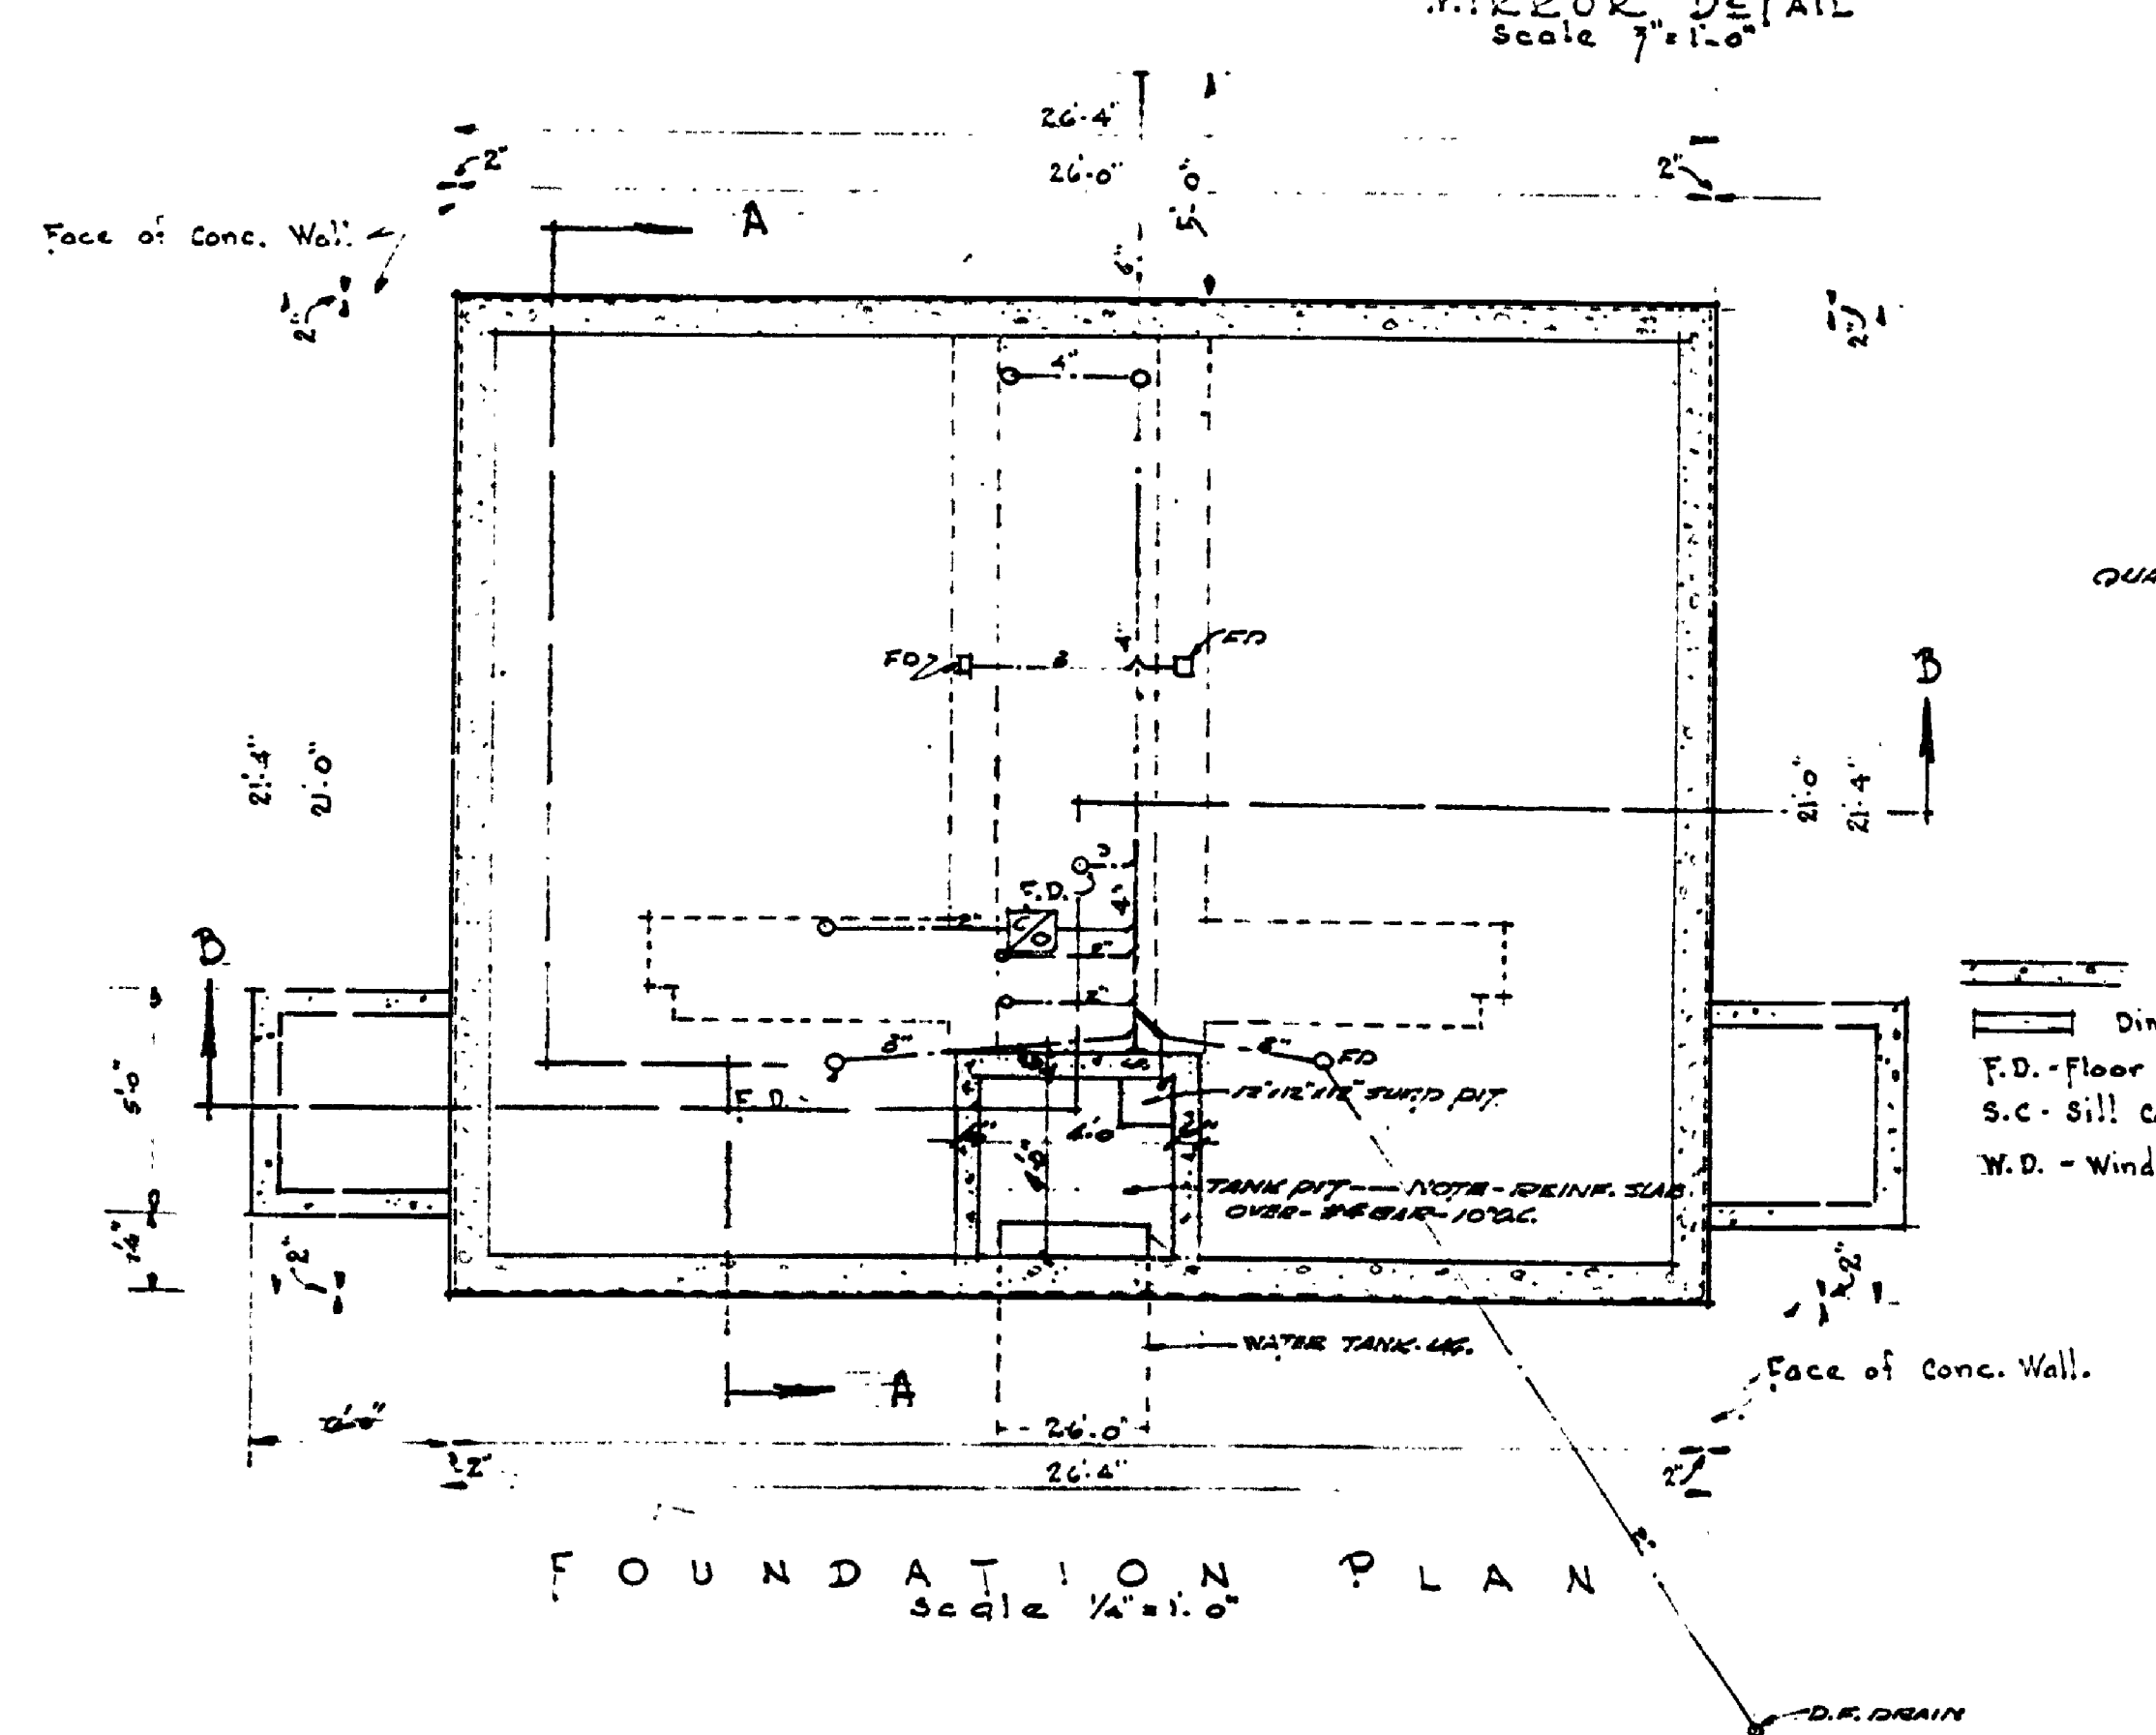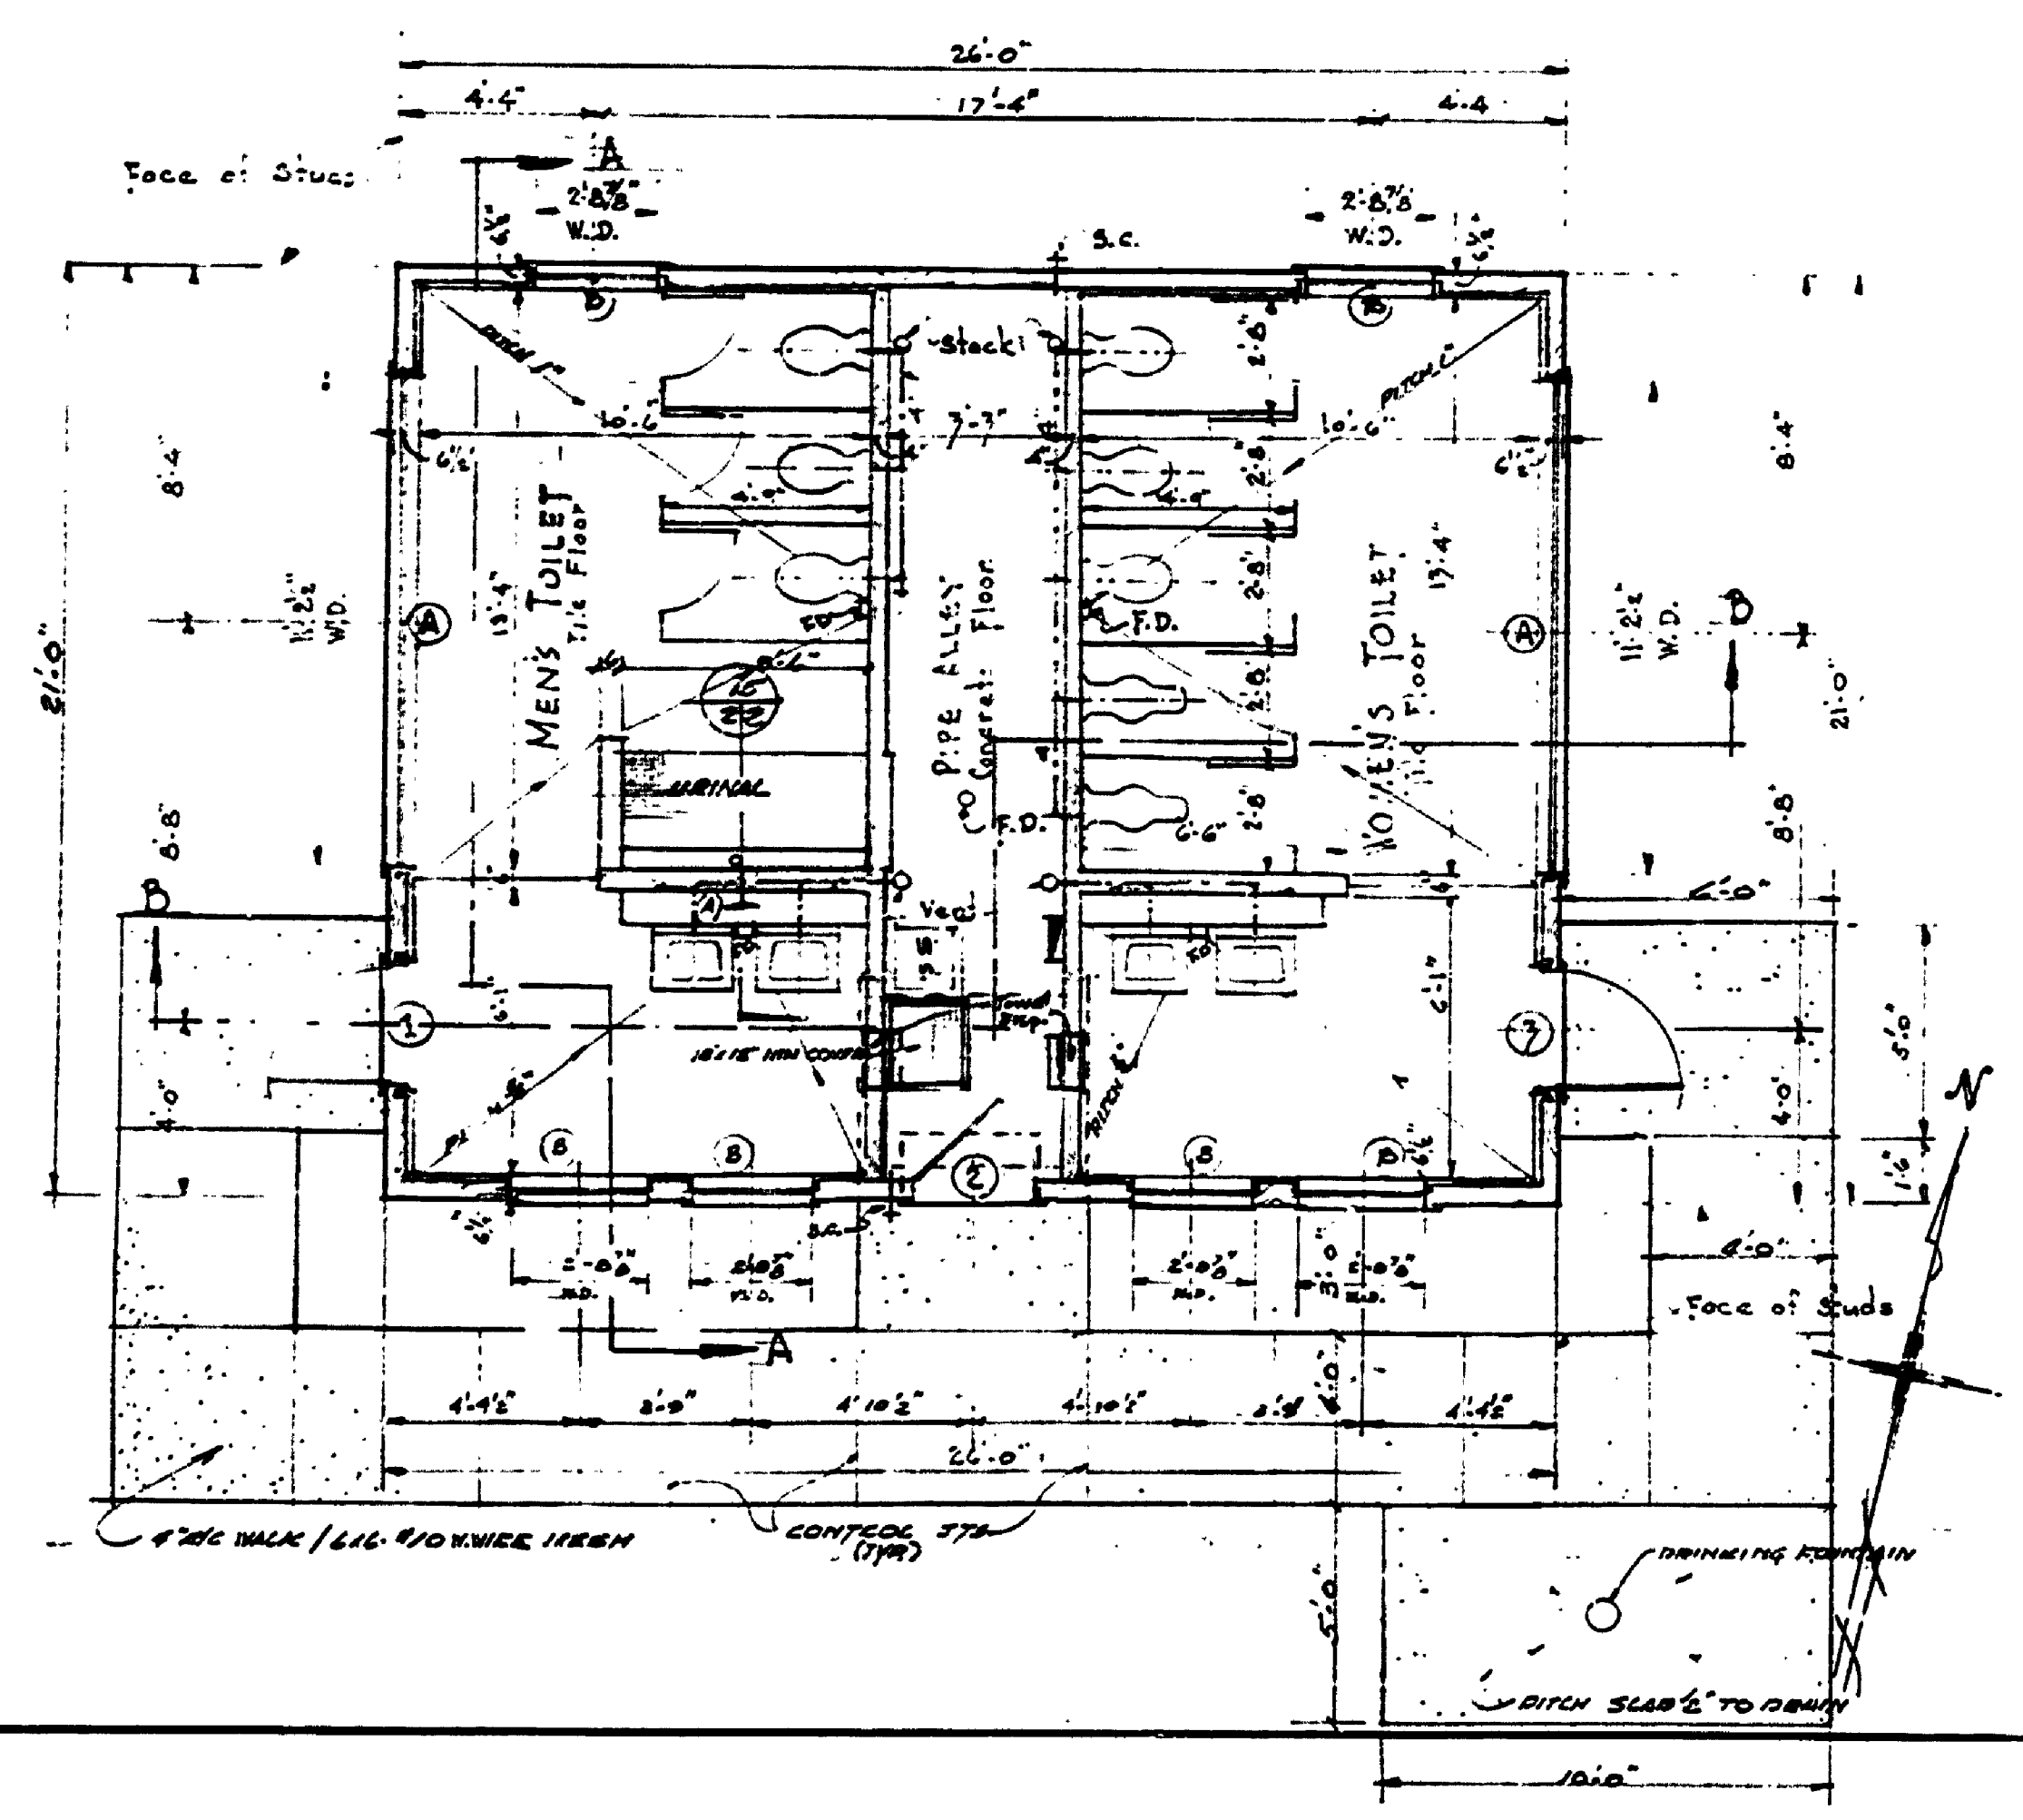

ARCHITECTURAL SYMBOLS

Concrete	Wood	Tile
Dimensioned Wood	Floor Tile	
F.D. - Floor Drain	C.O. - Cleanout	S.S. - Service Sink
S.C. - Sill Cask	D.F. - Drinking Fountain	D.D. - Door Dimension
W.D. - Window Dimension.		

DETAIL DESIGNATION: A-24

SHEET WHERE DETAIL IS TAKEN: 2

SHEET WHERE DETAIL APPEARS: 4

SYMBOL