




DESIGNED BY	DRAWN BY	CHECKED BY	DATE	REVIEWED	DATE	APPROVED	DATE	NO.	DATE	BY	REVISIONS	DATE	BY
				ARCHITECTURAL				1			4		
				ENGINEERING				2			5		
				LANDSCAPE				3			6		

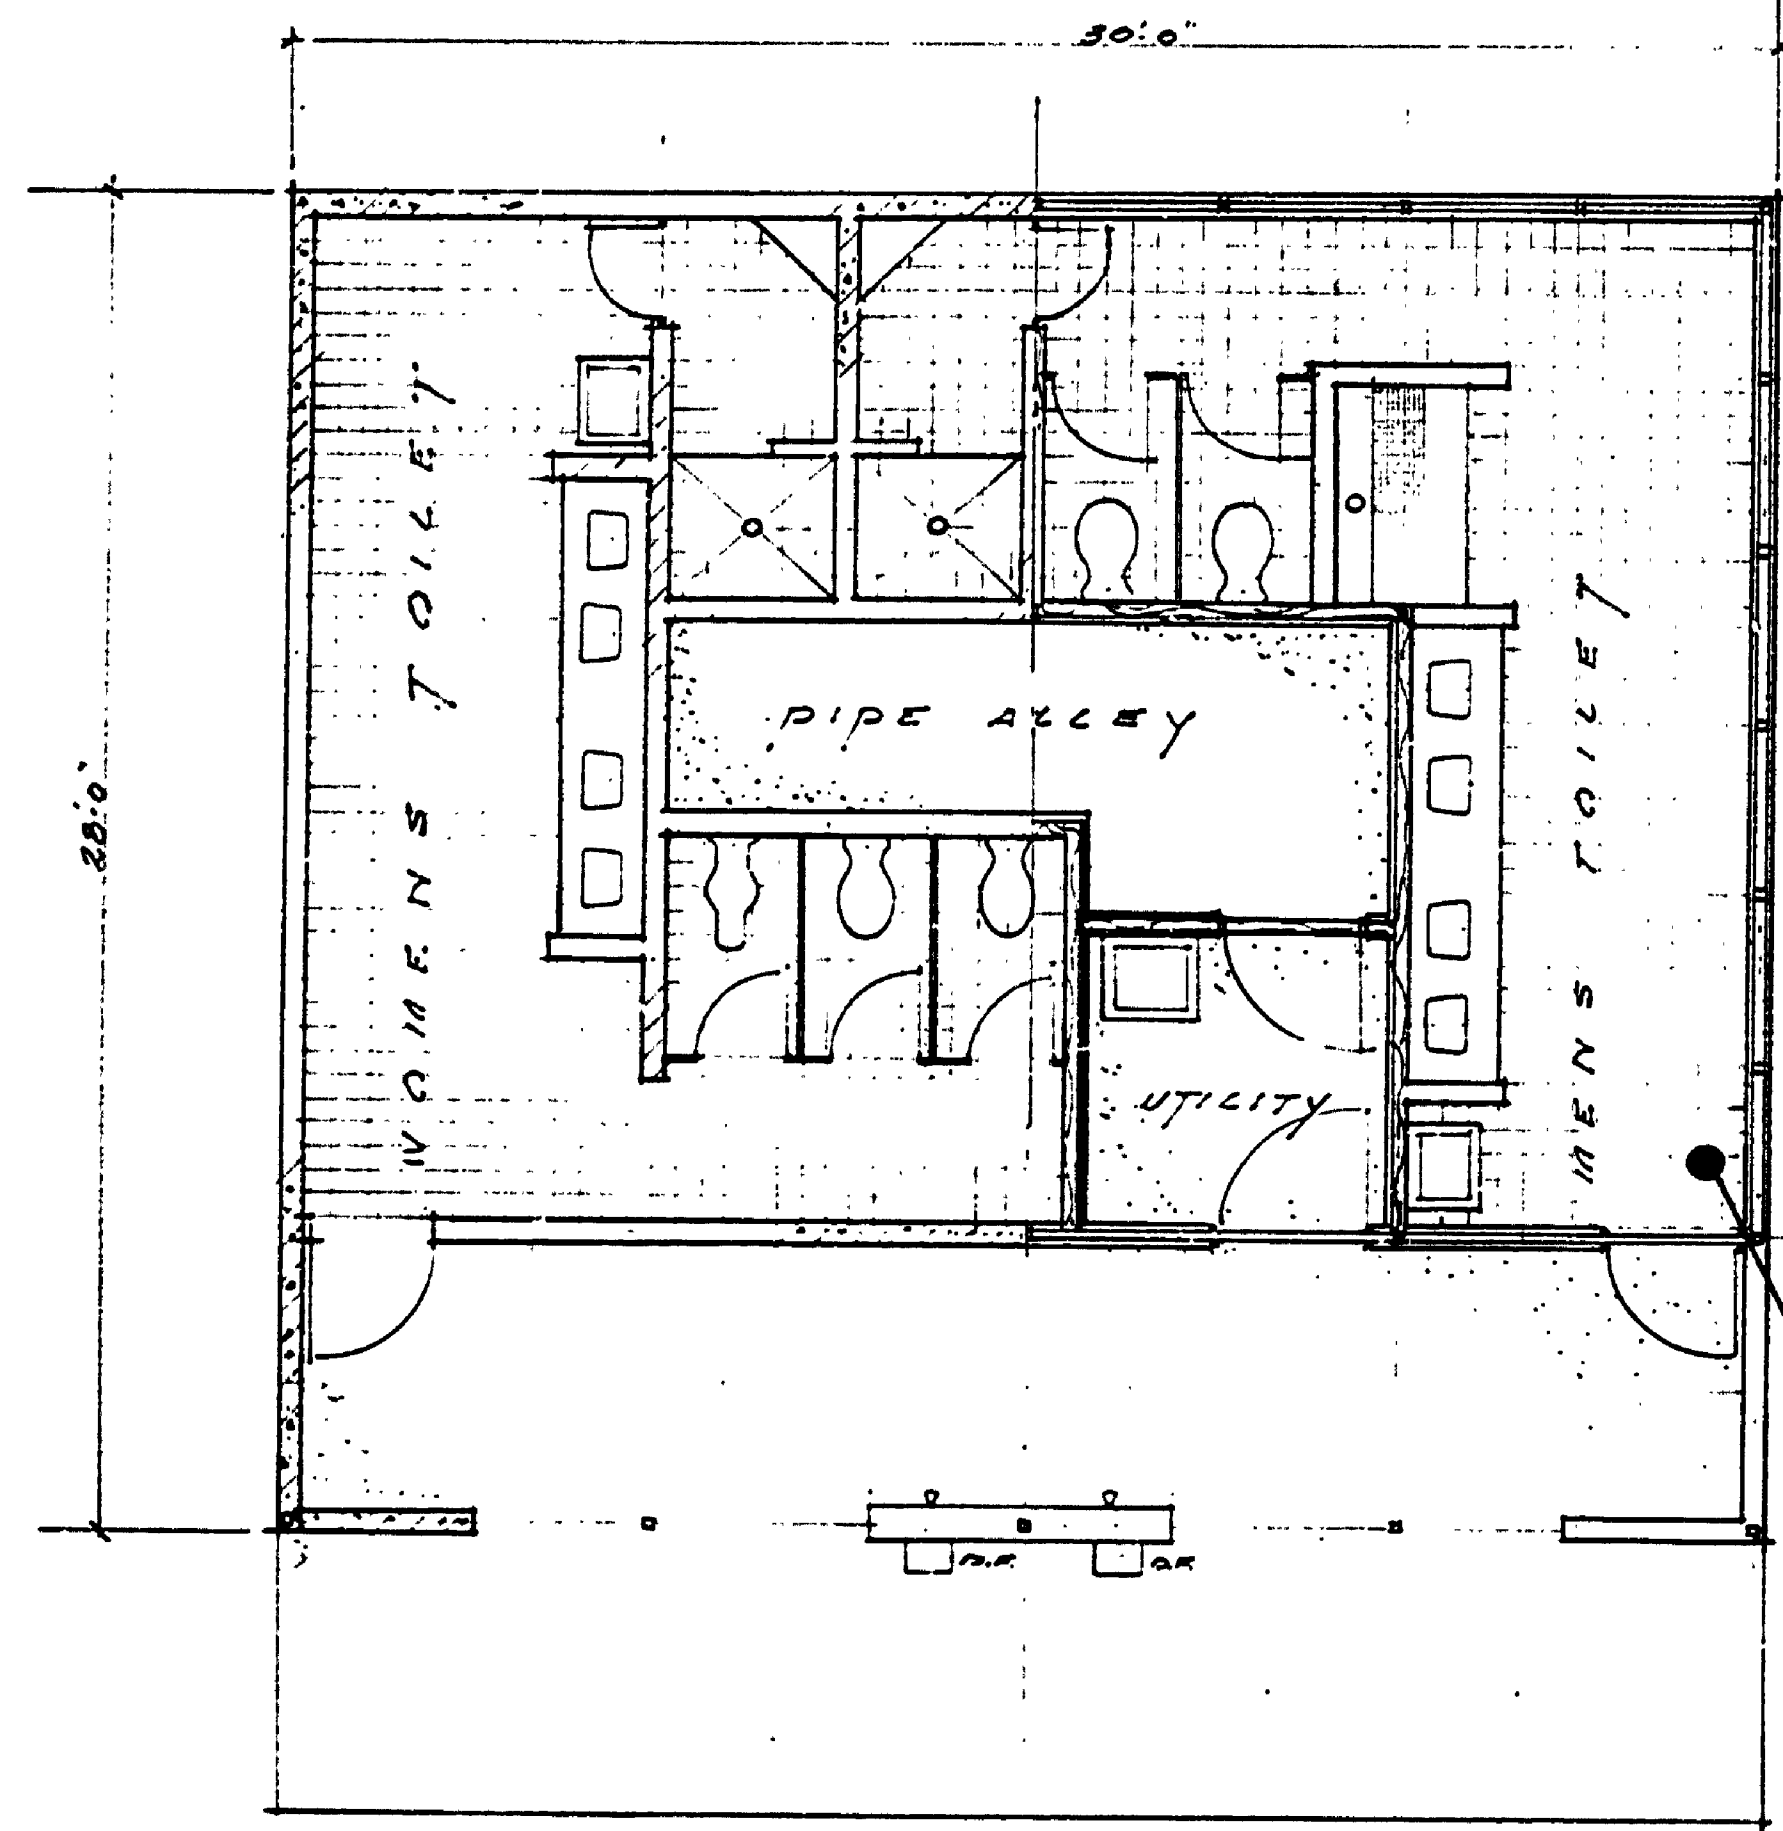


FLOOR PLAN
SCALE 1/4" = 1'-0"

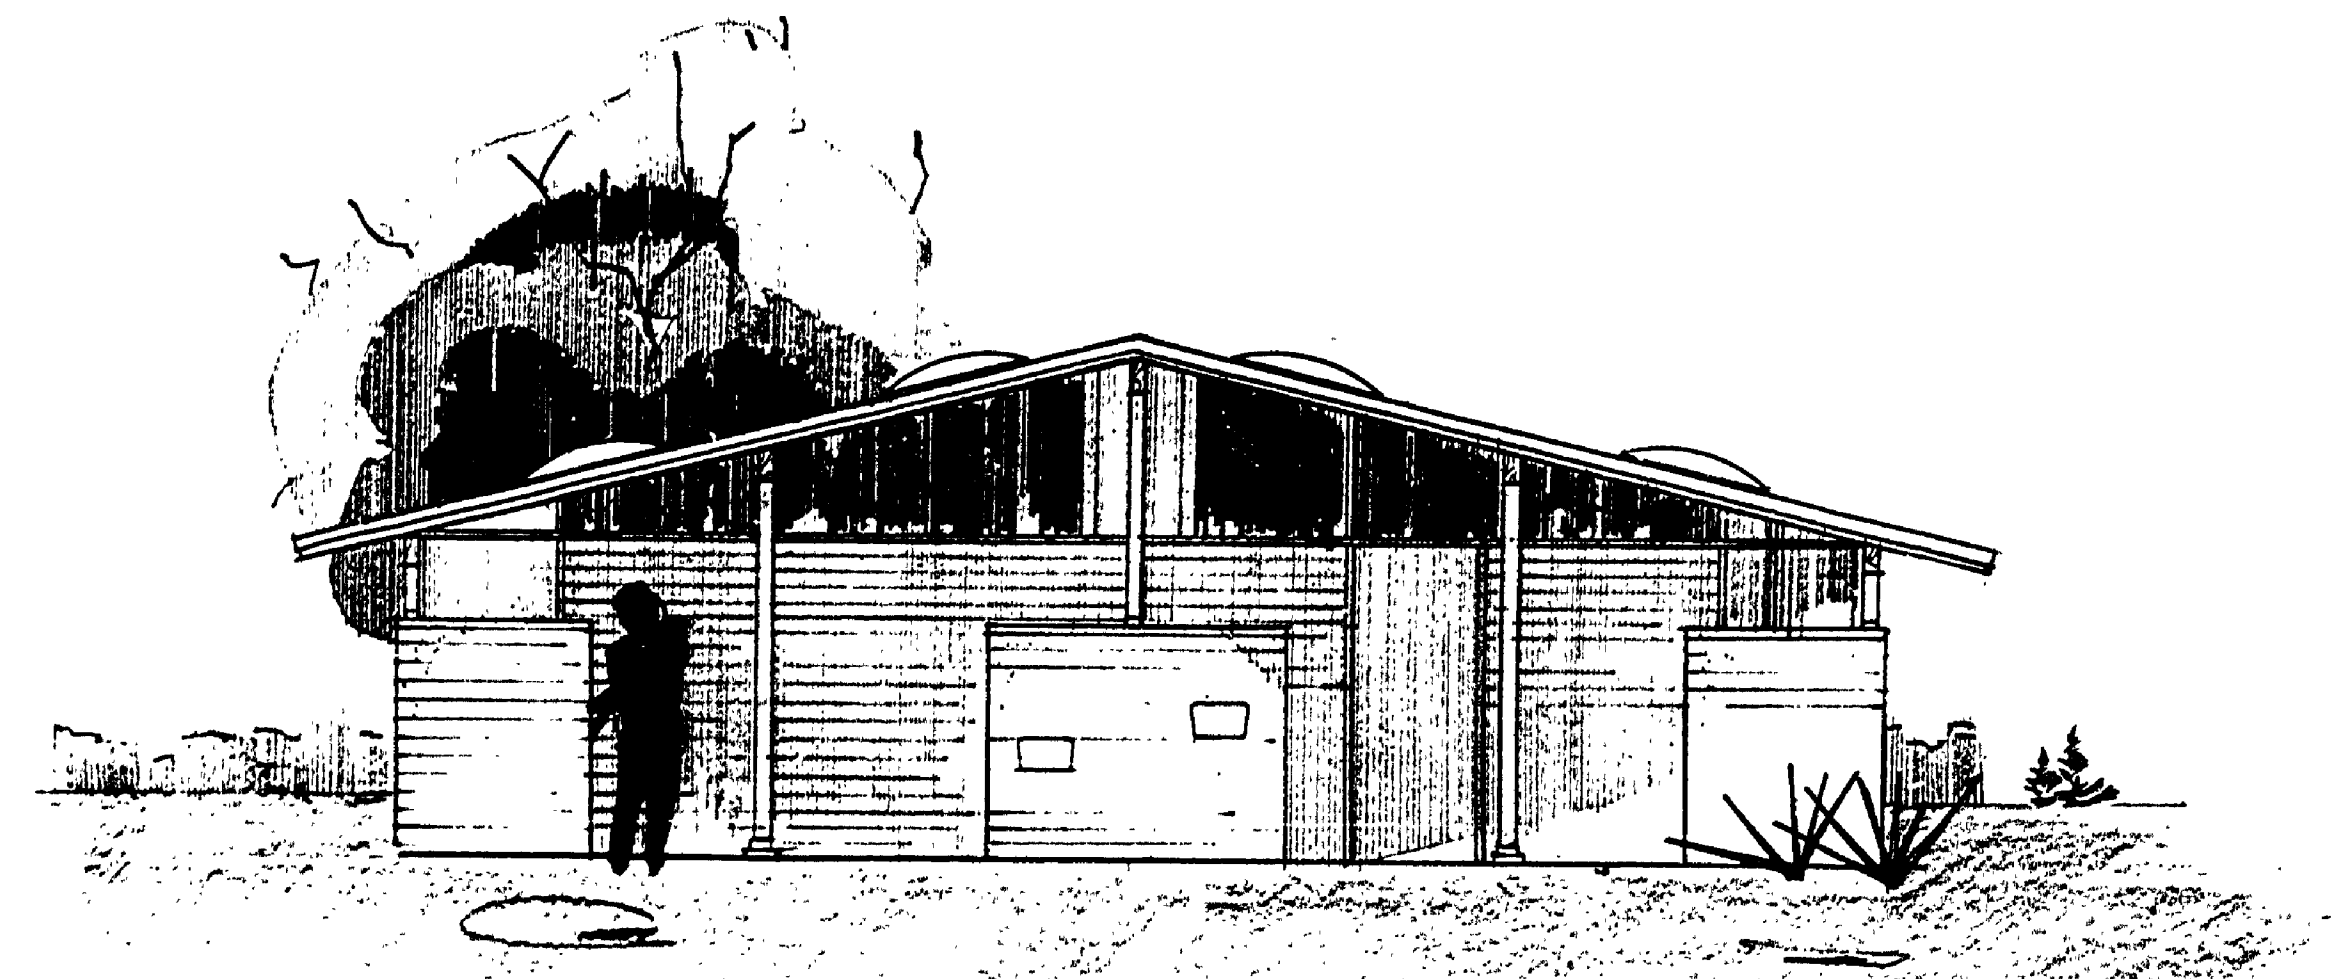

FRONT ELEVATION

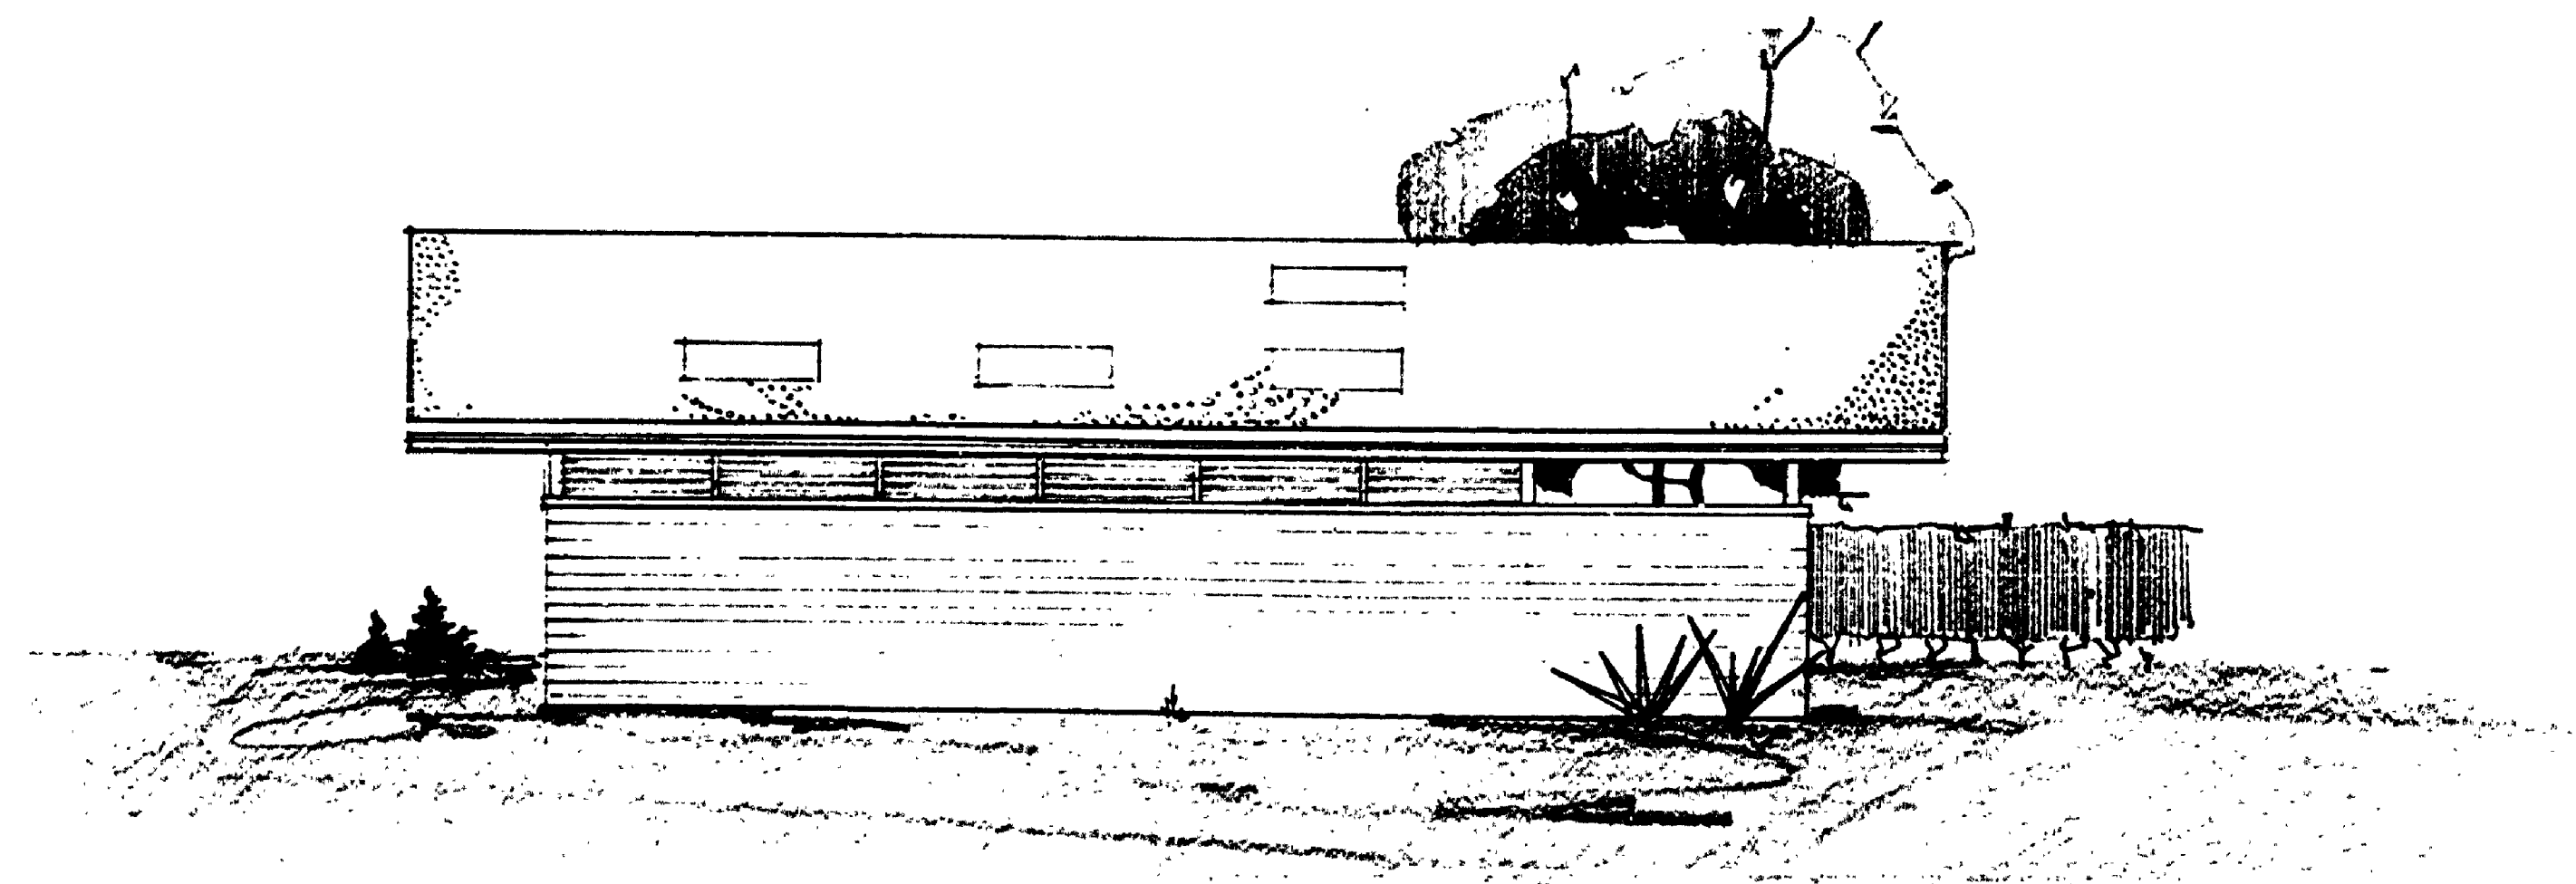

SIDE ELEVATION
SCALE 1/4" = 1'-0"

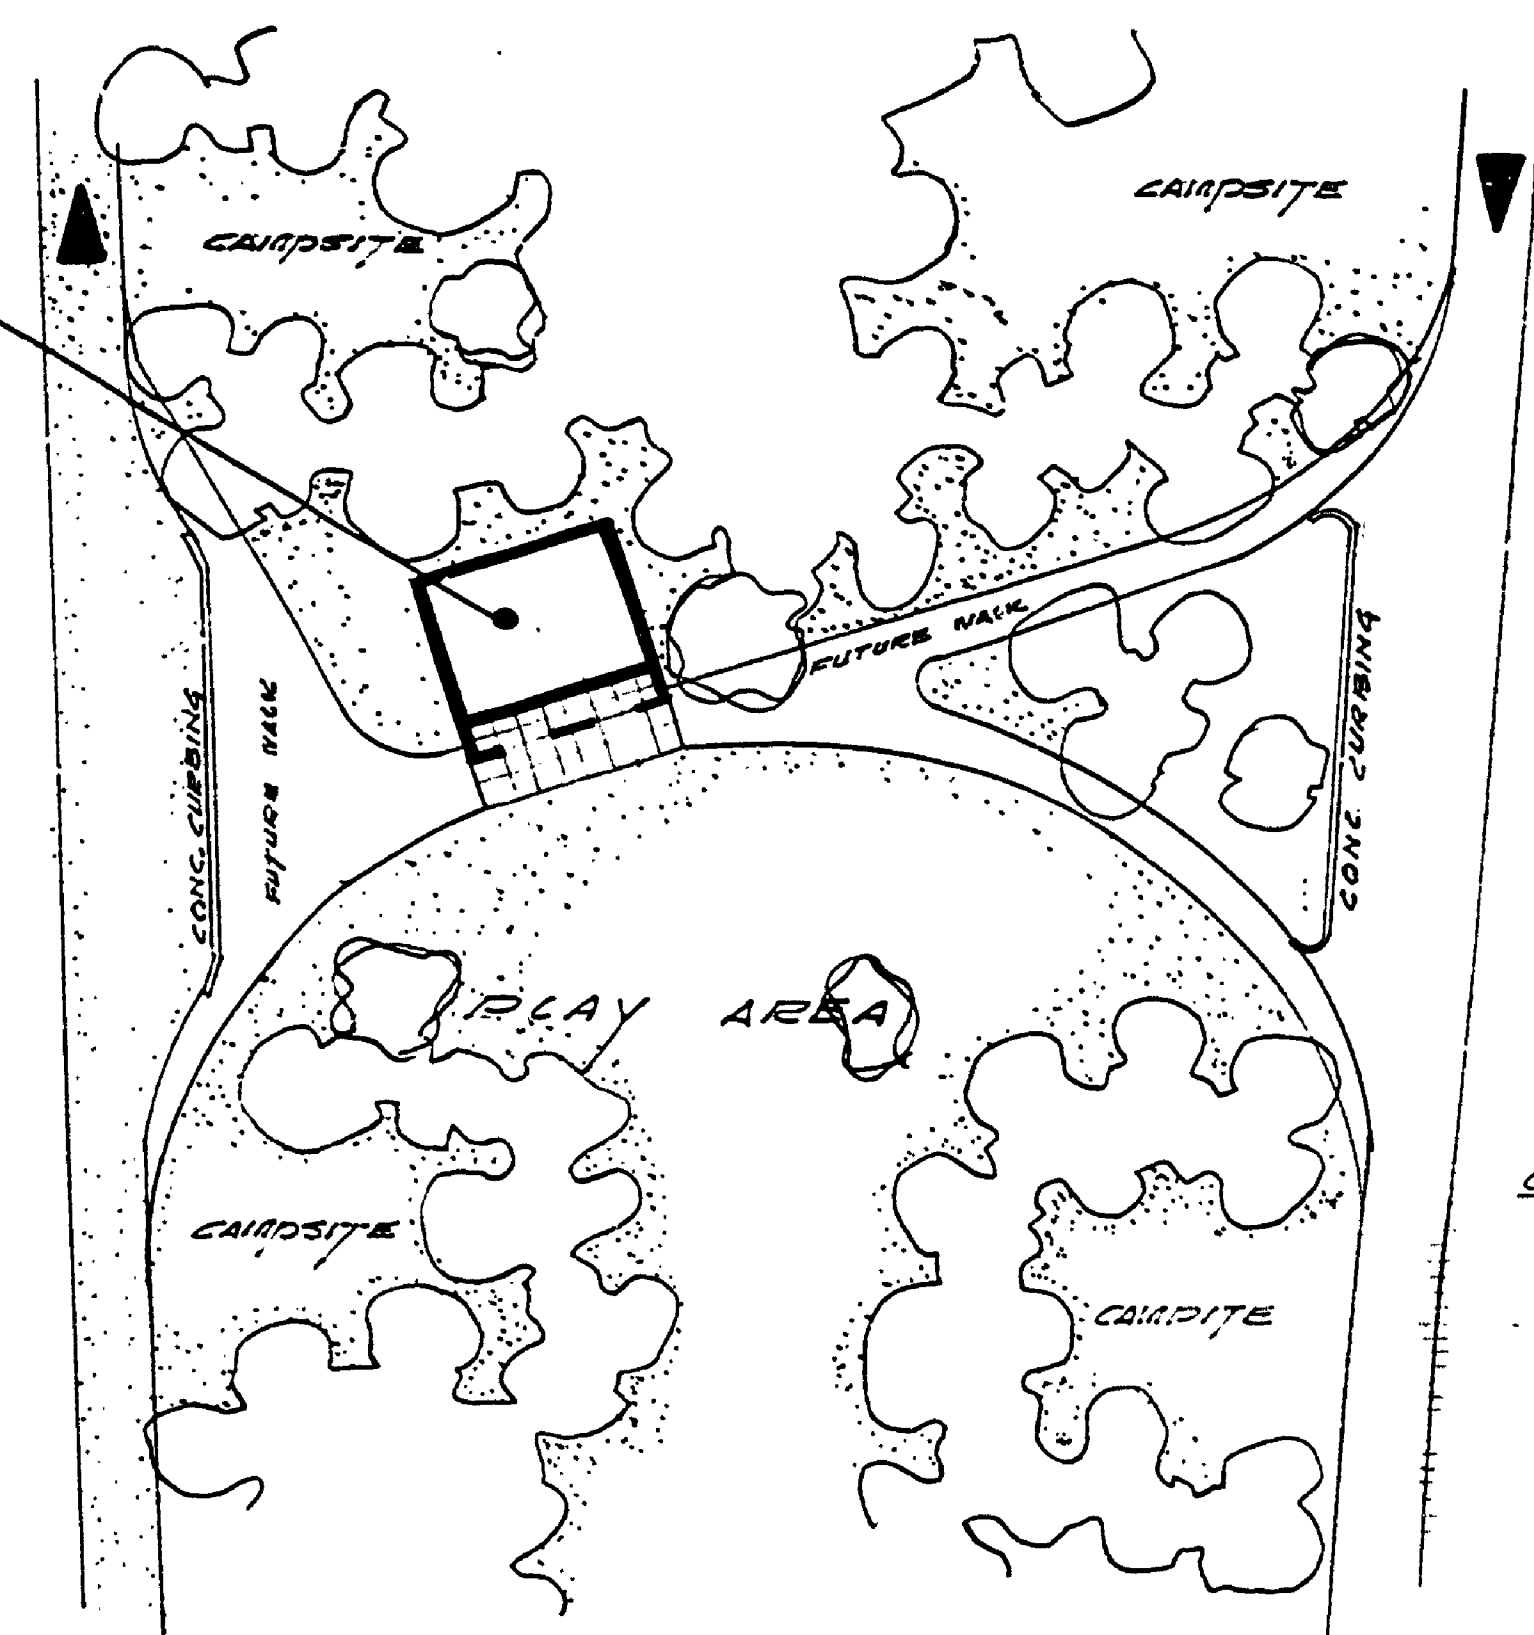

SITE PLAN
SCALE 1" = 100'

CONSTRUCTION OUTLINE
 EXTERIOR WALLS - SPLIT FACE CAST STONE & WOOD LOUVERES
 ROOF - FRUIT UP-PITCH & GRAVEL COPPER
 FLOOR - GRAVEL STOP
 FLOOR - QUARRY TILE OVER CONC. FILL
 INTERIOR PARTITIONS - CERAMIC MOSAIC
 BLOCK MAKE UP
 CEILING - EXPOSED WOOD ROOF BOARDS & SUPPORTING BEAMS

MICHIGAN
DEPARTMENT OF CONSERVATION
PARKS AND RECREATION DIVISION

PROPOSED TOILET & SHOWER
BLDG. - TAWQUAMENON RIVERMOUTH
CAMP GROUND

SHEET
NO. 1
OF 1

PLAN NO.
A-102 A.