


MICHIGAN
DEPARTMENT OF CONSERVATION
STATE PARKS DIVISION

PLAN AND PROFILE OF PROPOSED
TAHQUAMENON BIG FALLS ROAD
LUCE AND CHIPPEWA COUNTIES

SCALES
TITLE SHEET 2" = 1 MILE
PLAN 1" = 100 FT.
PROFILE HOR. 1" = 100 FT.
PROFILE VERT. 1" = 10 FT.

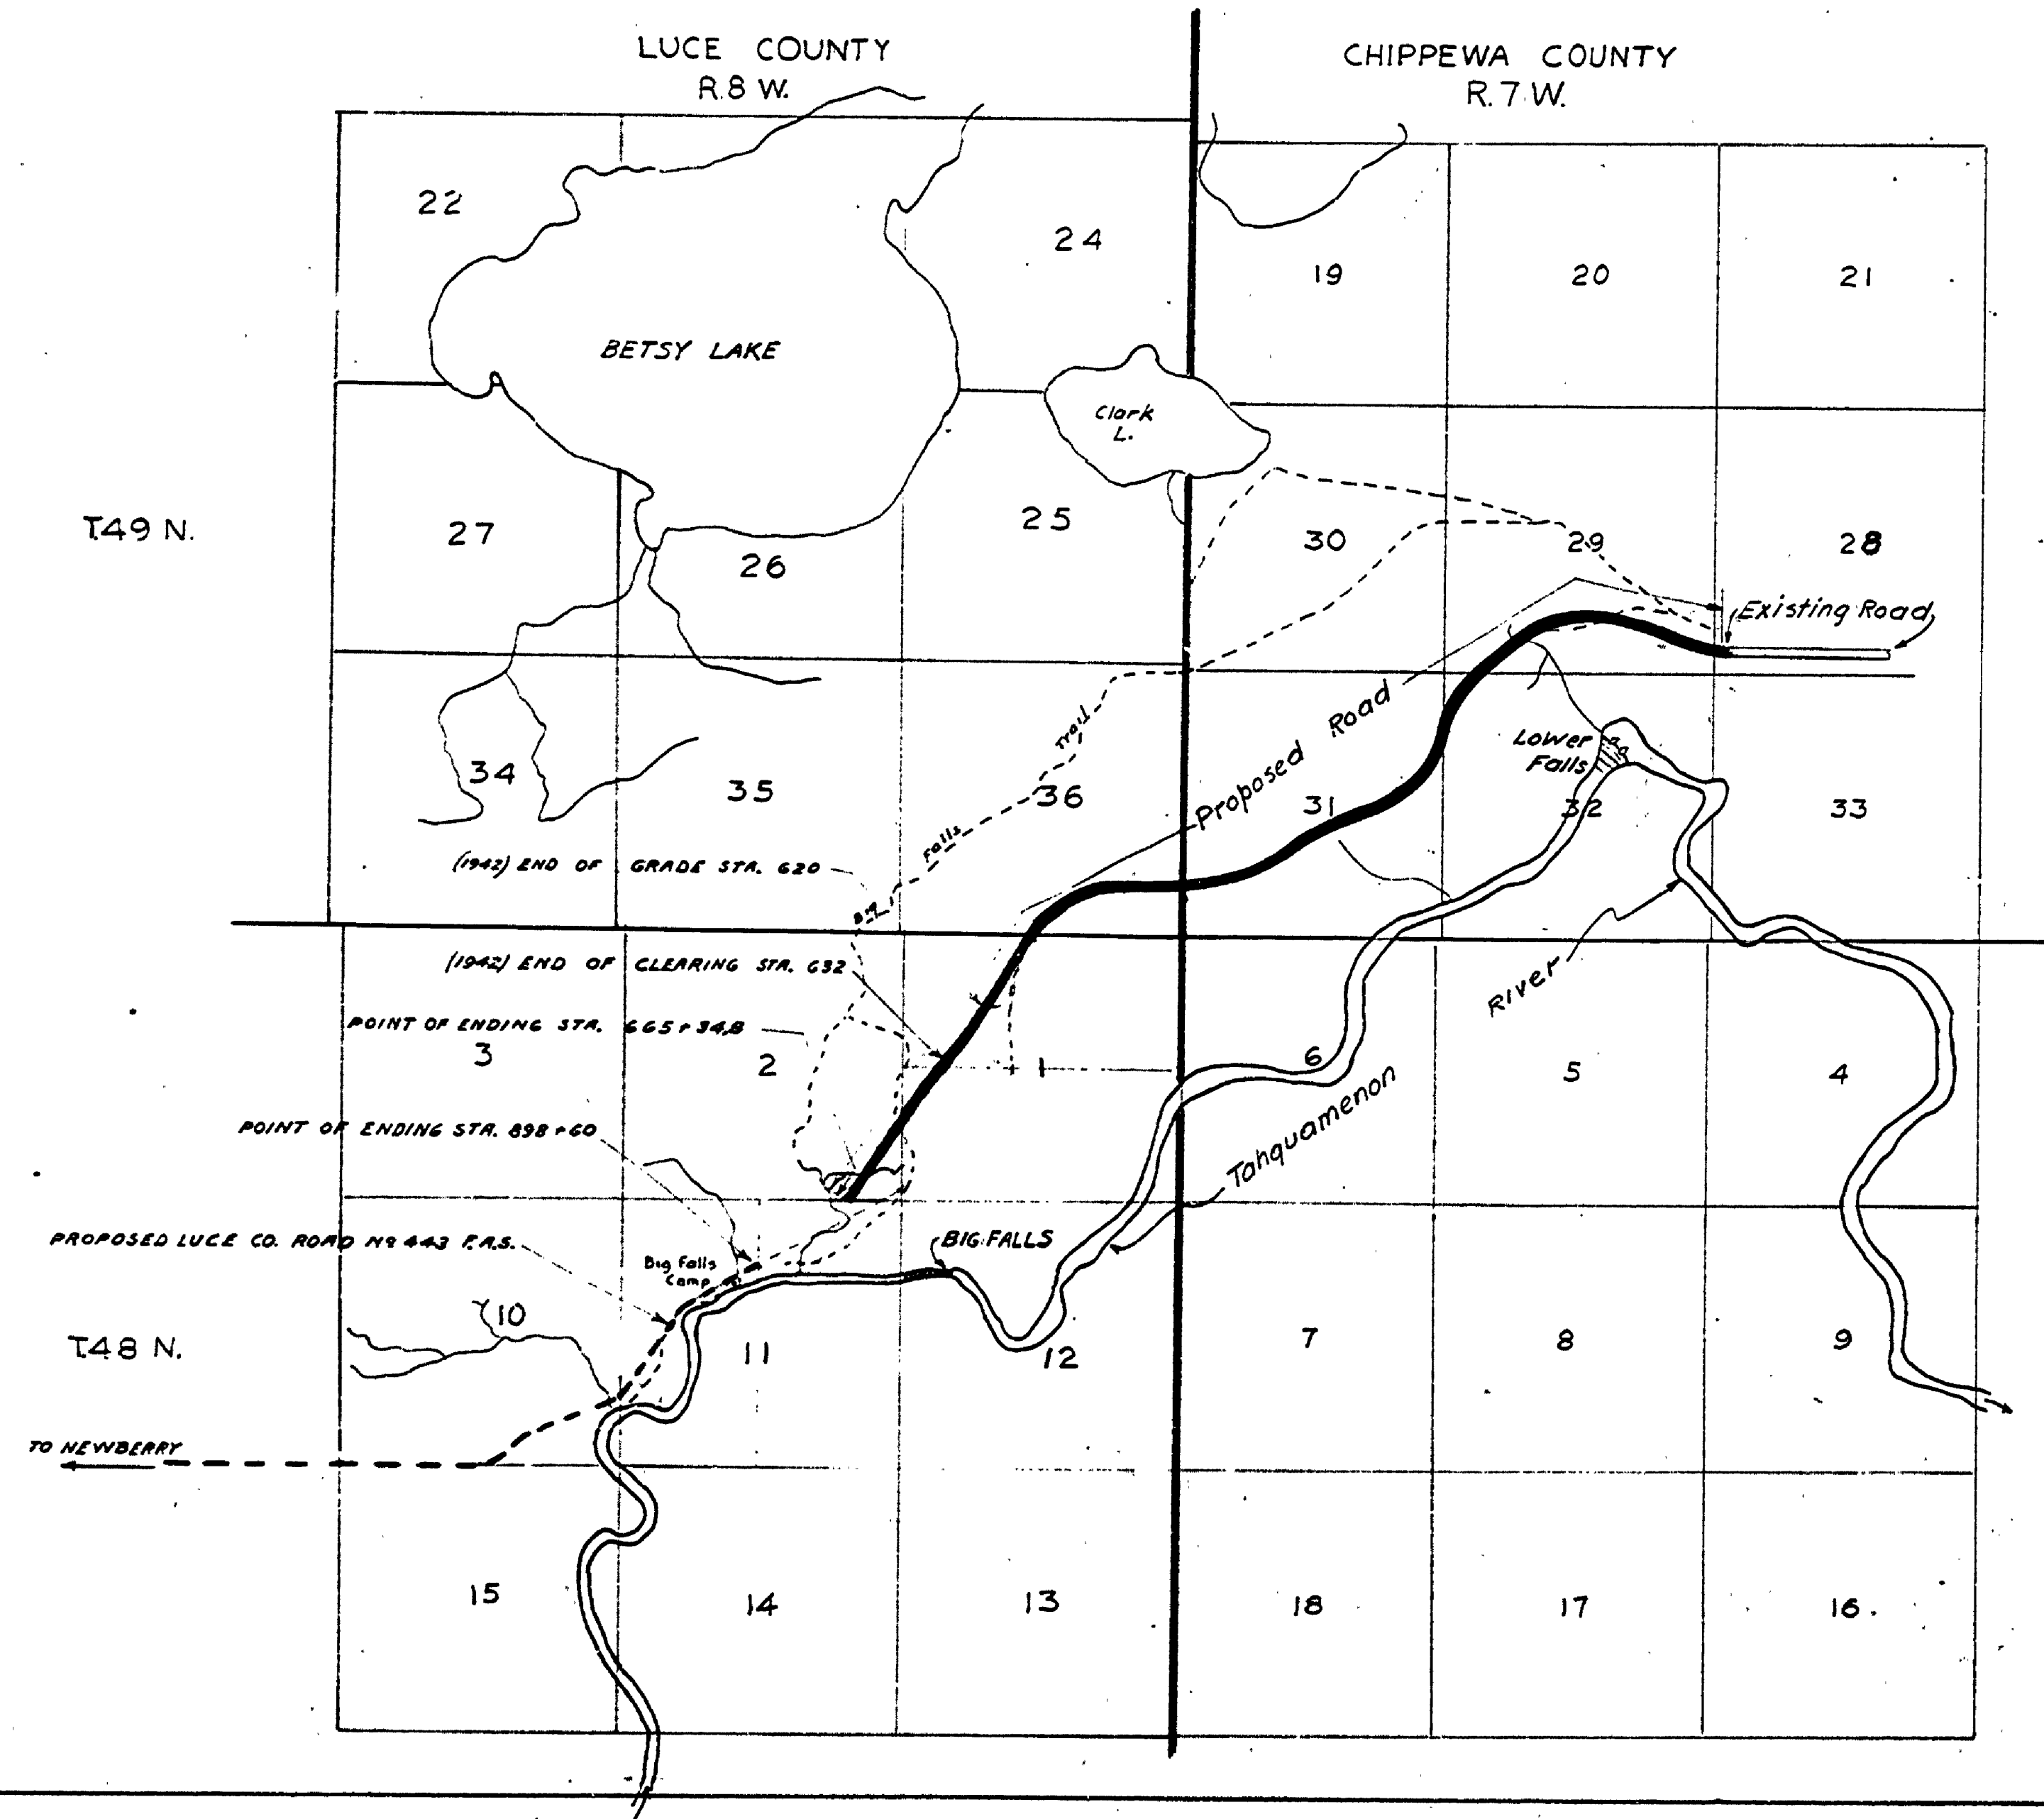

E-99

MICHIGAN DEPARTMENT OF CONSERVATION STATE PARKS DIVISION		
SURVEYED BY G.A. Shadko	TAHQUAMENON AREA	PLAN NO.
DRAWN BY G.A. Shadko	BIG FALLS ROAD	SCALE: AS SHOWN
CHECKED BY		DATE: JAN 1941
PREPARED AND APPROVED BY	CHIEF OF STATE PARKS	DATE
APPROVED BY		DATE