



FRAMING PLAN

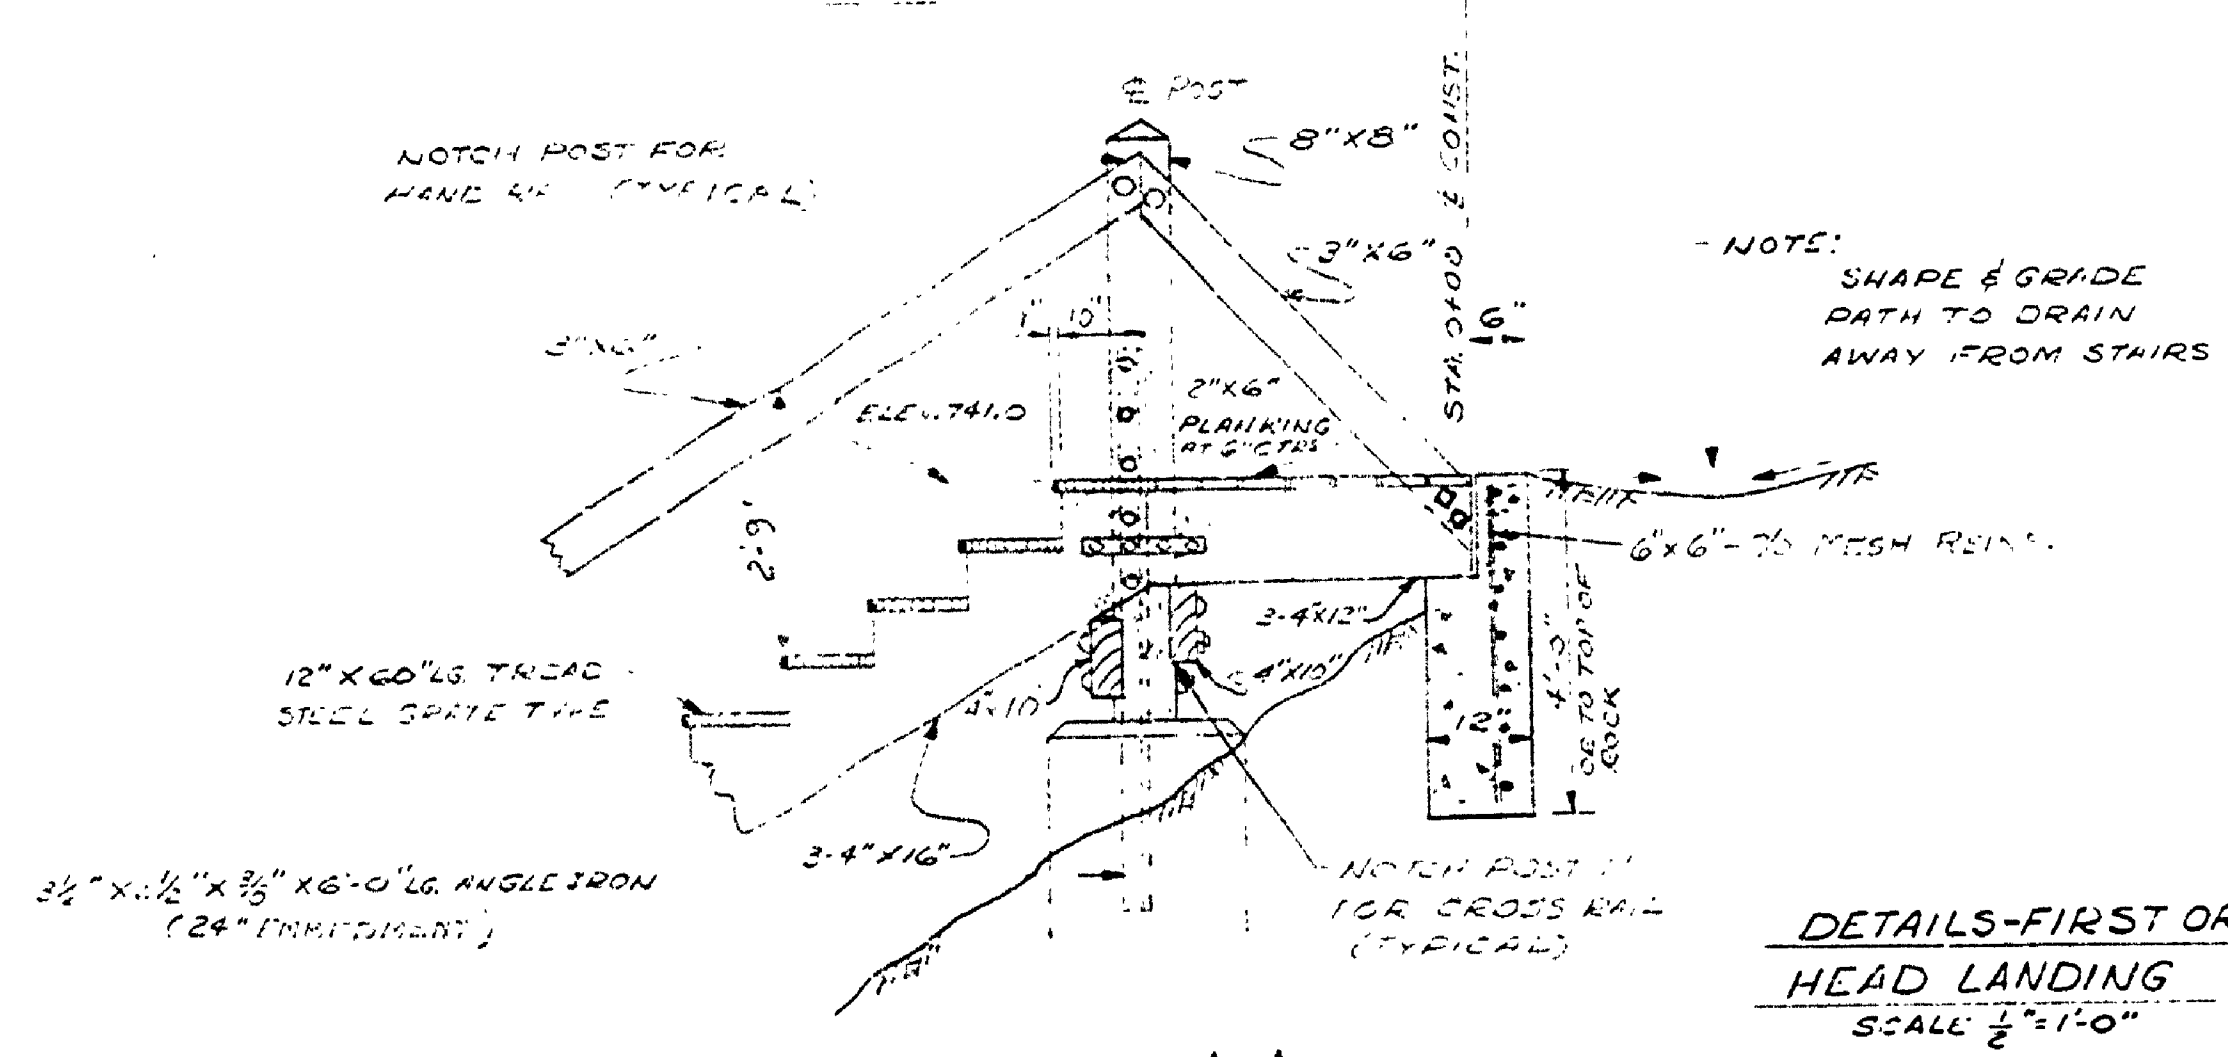


DETAILS-FIRST OR HEAD LANDING
SCALE: 1/2" = 1'-0"

SECTION A-A

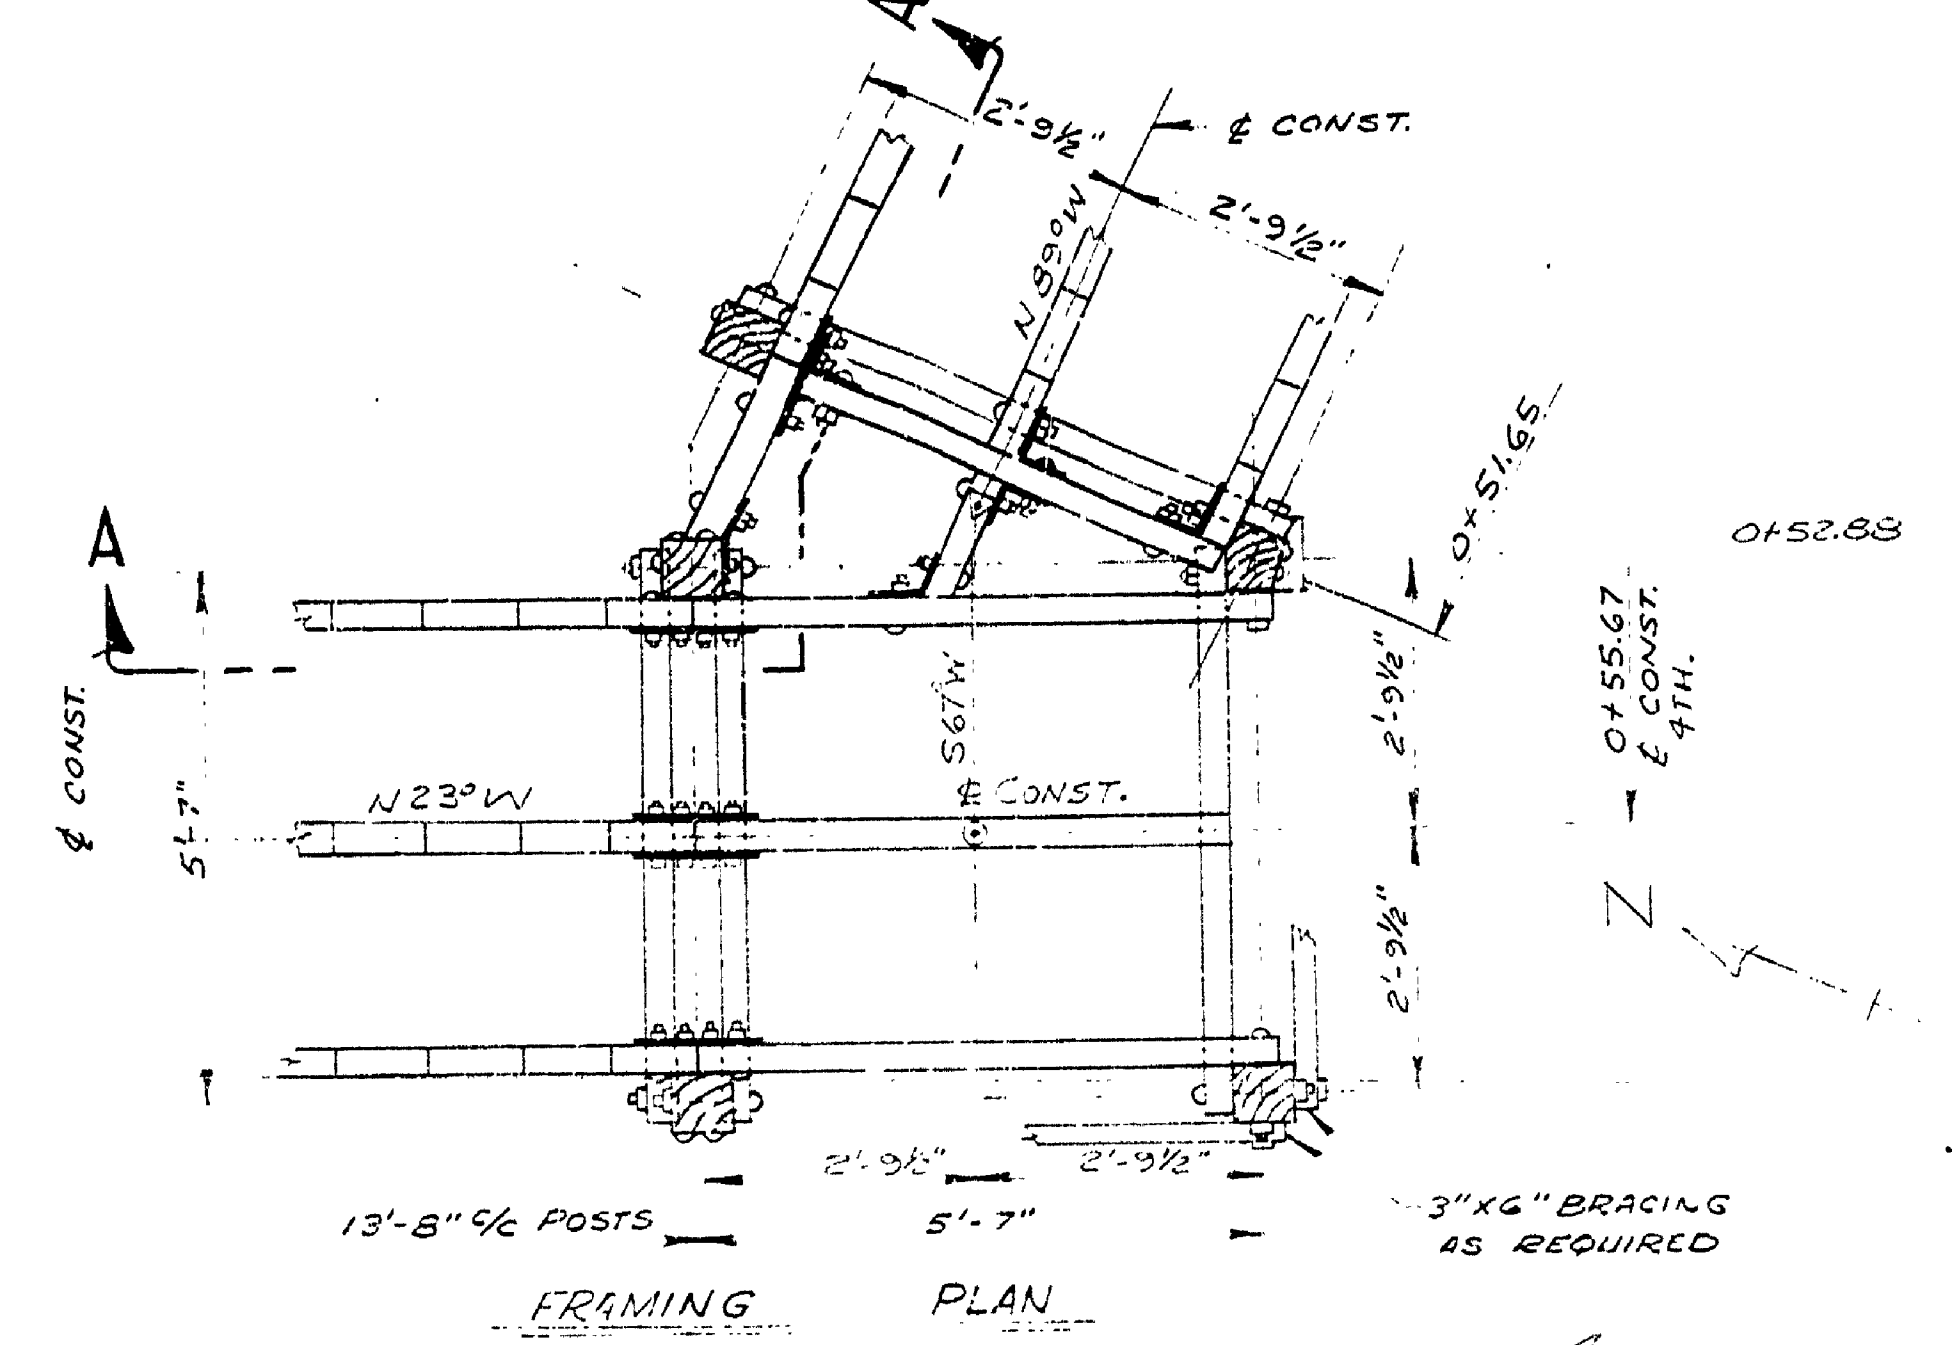


FRAMING PLAN

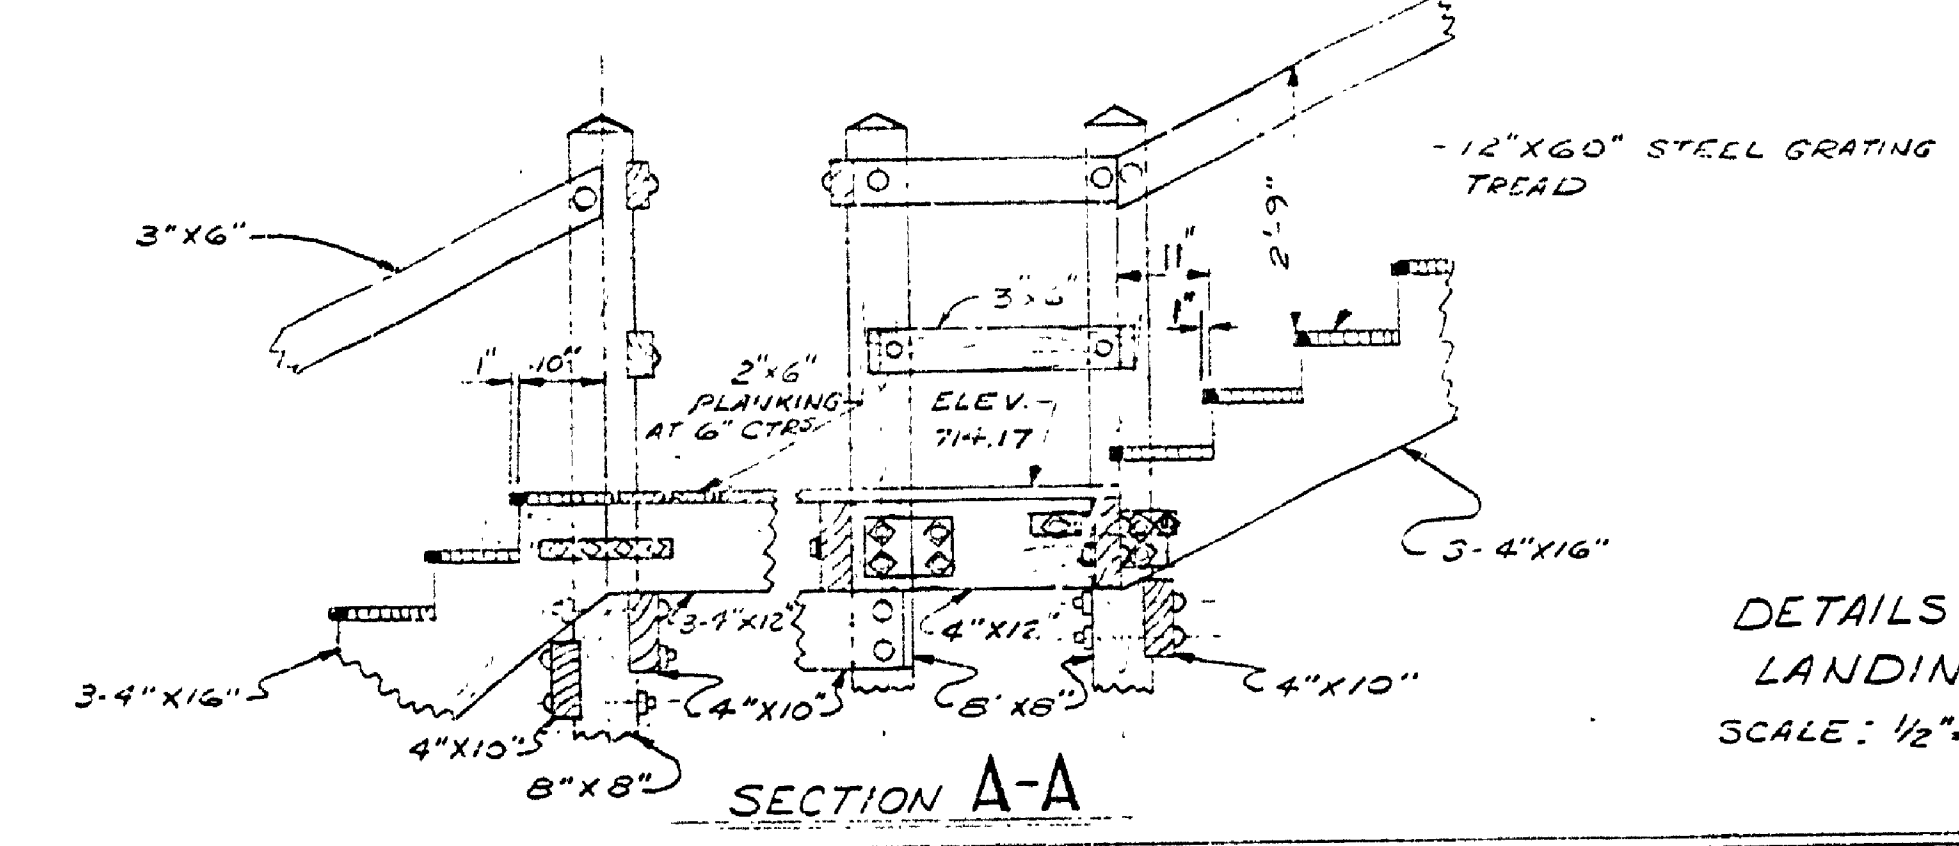


DETAILS-4TH LANDING
SCALE: 1/2" = 1'-0"

SECTION A-A

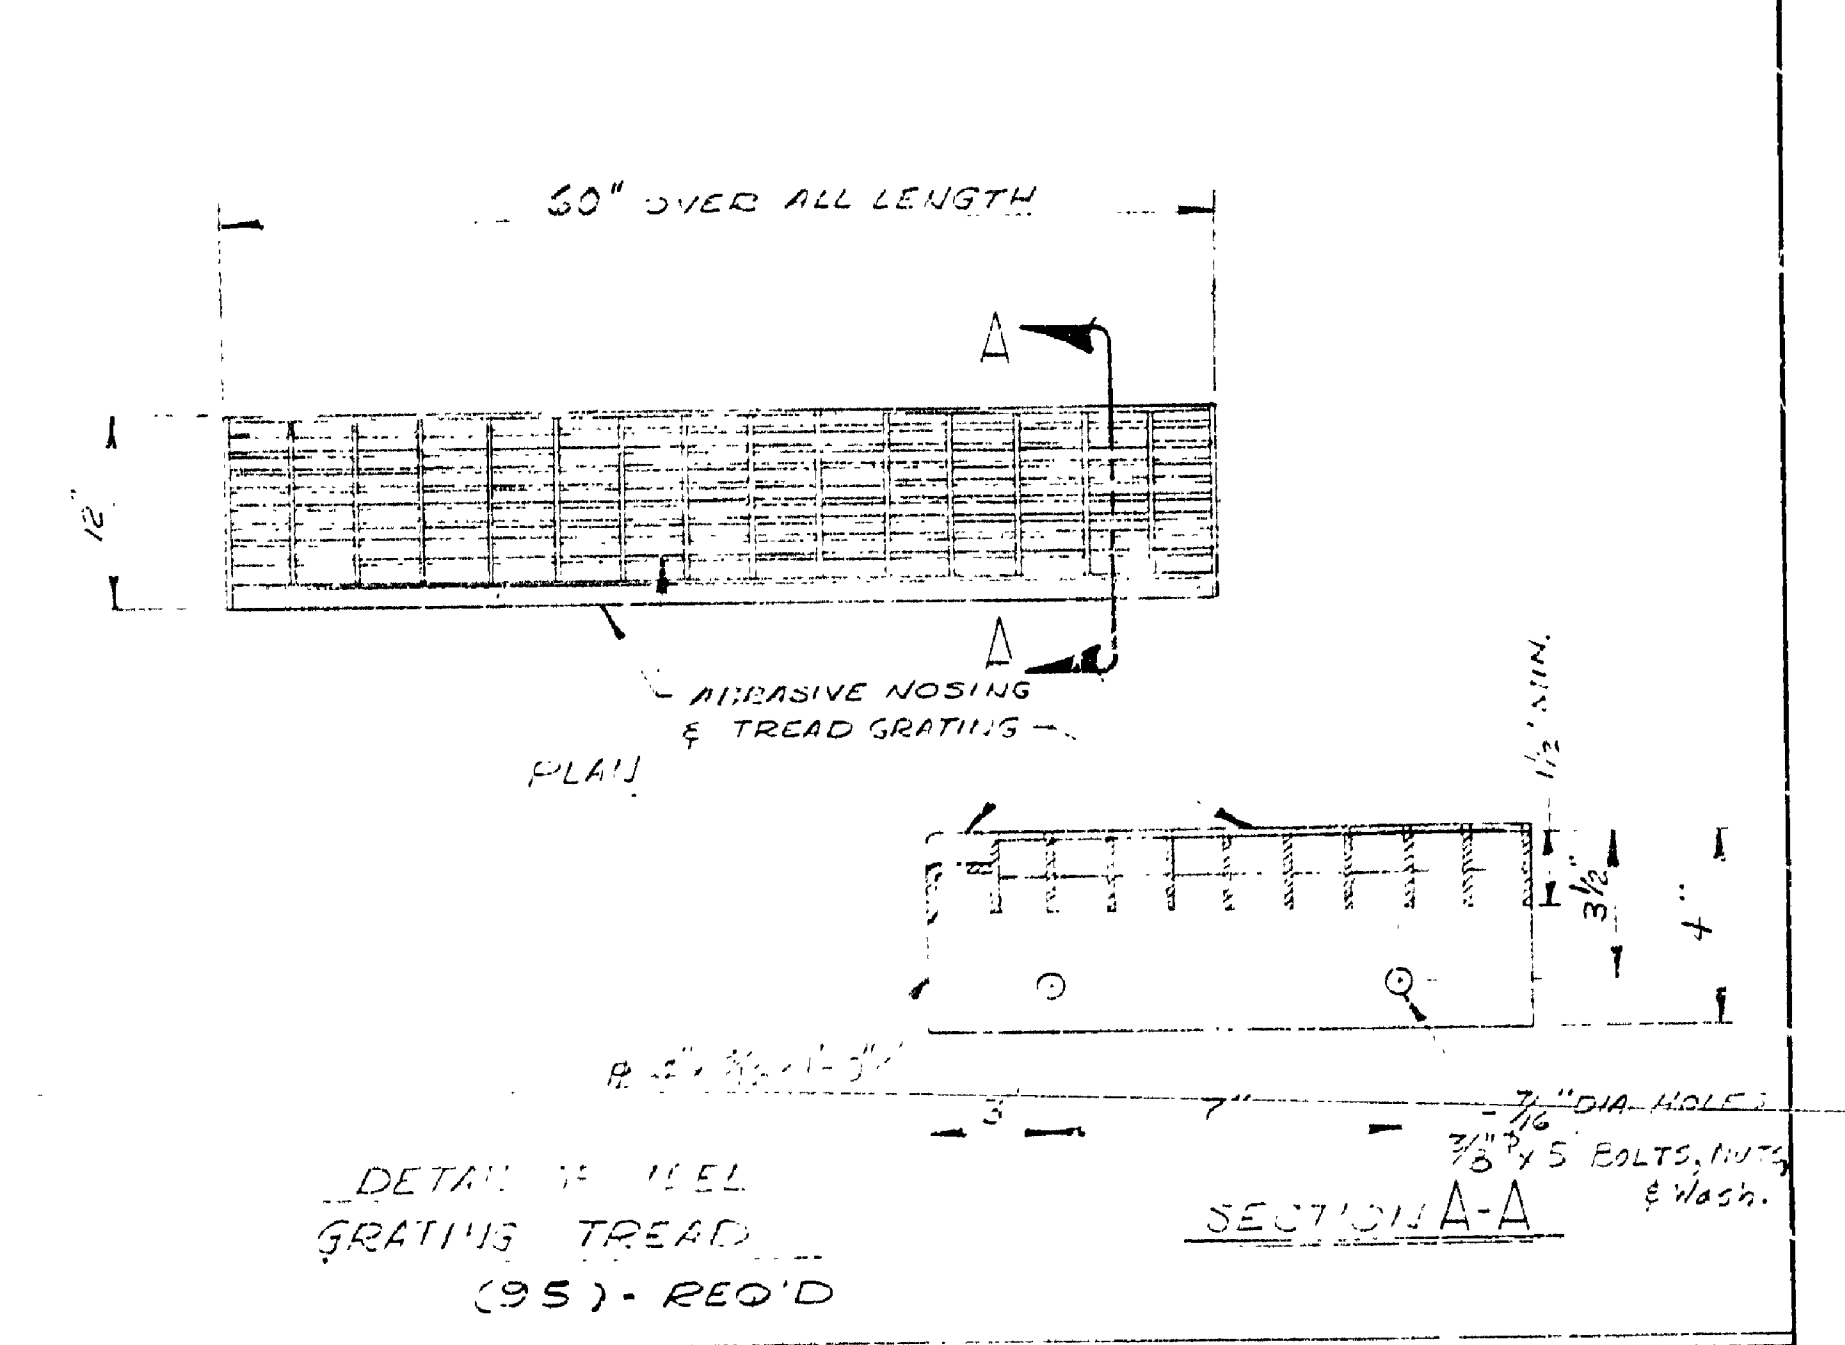


DETAILS-5TH LANDING
SCALE: 1/2" = 1'-0"

SECTION A-A

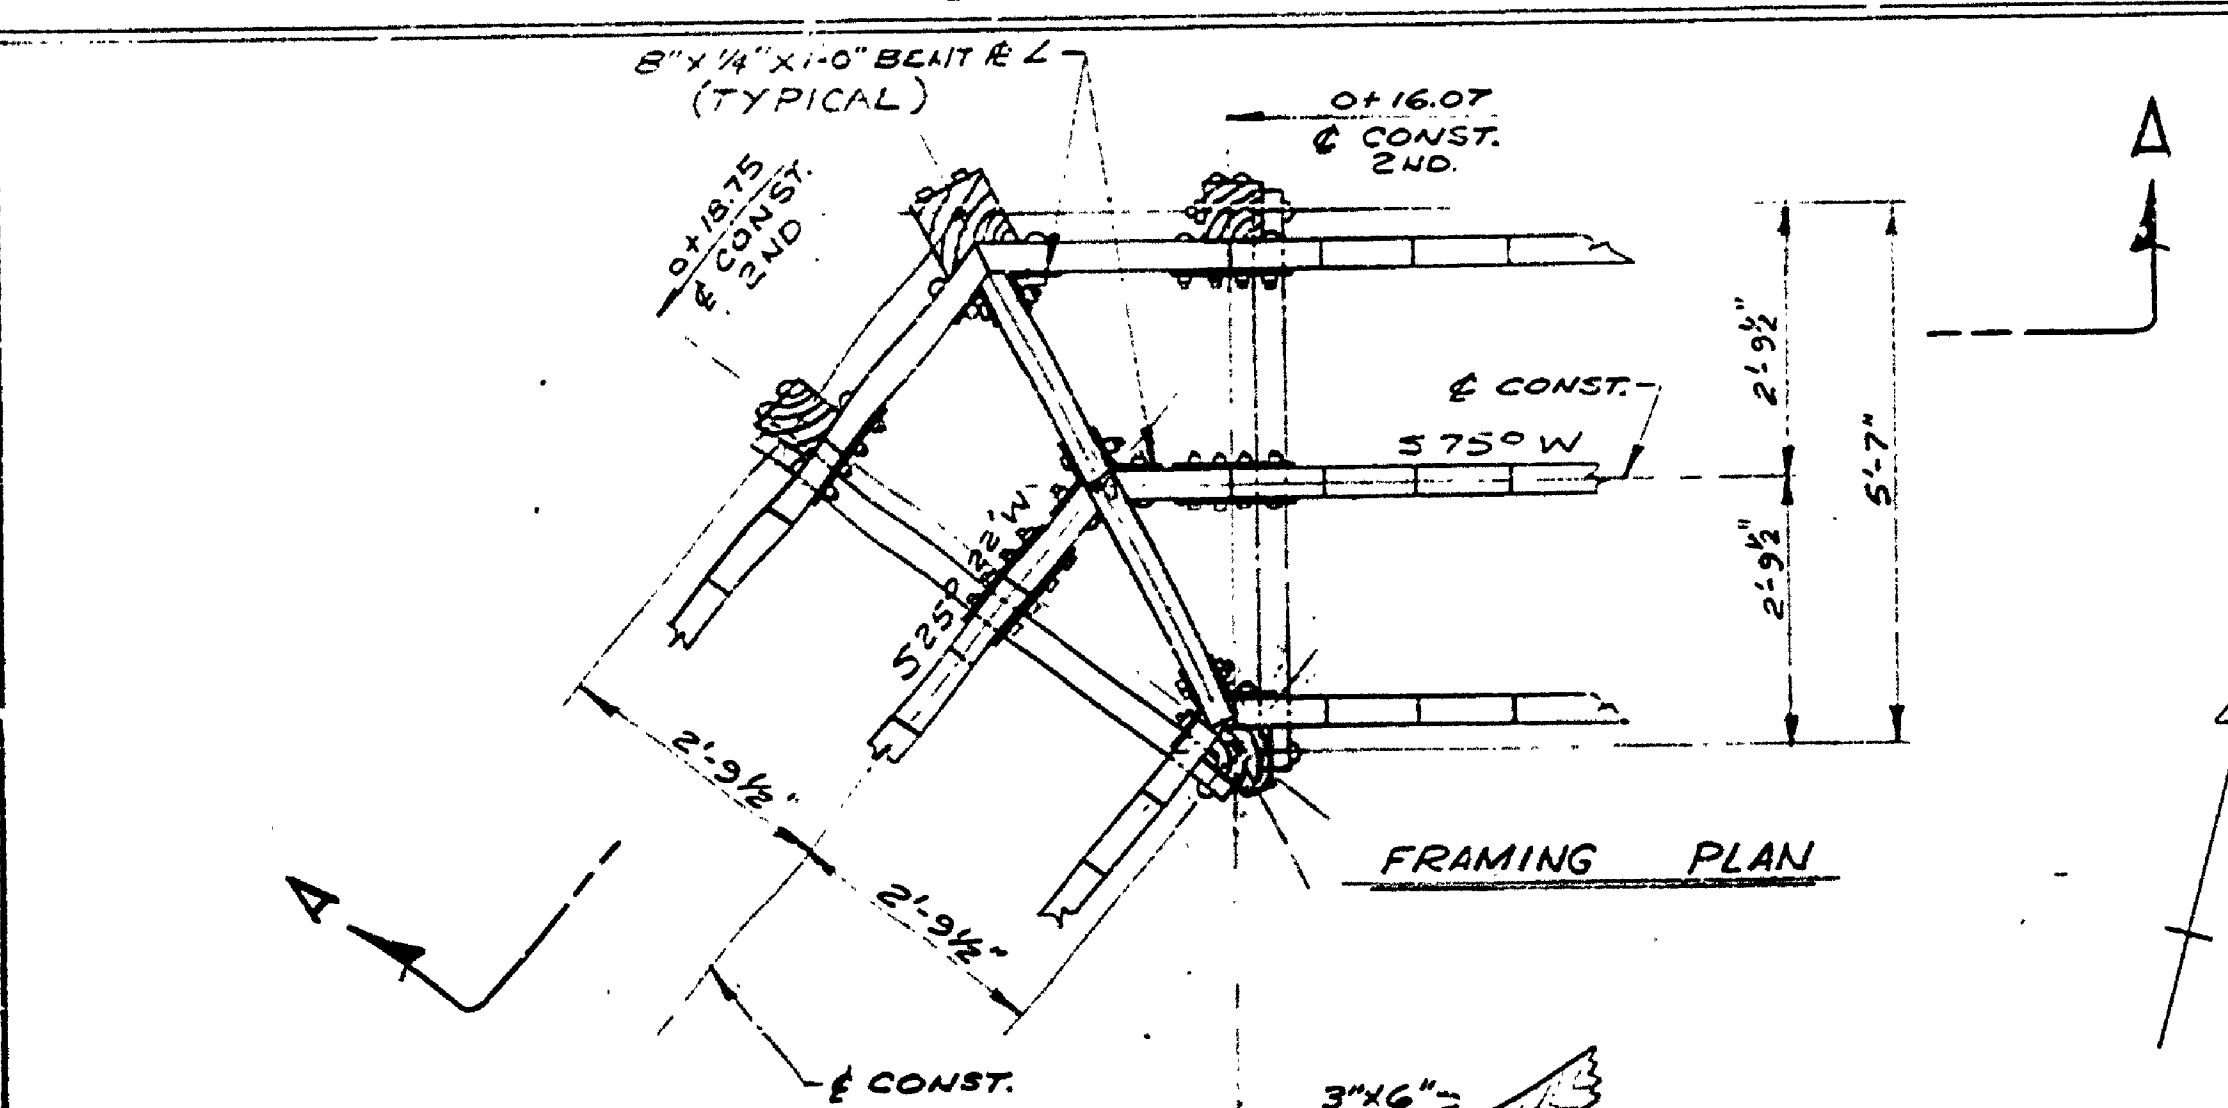


FRAMING PLAN

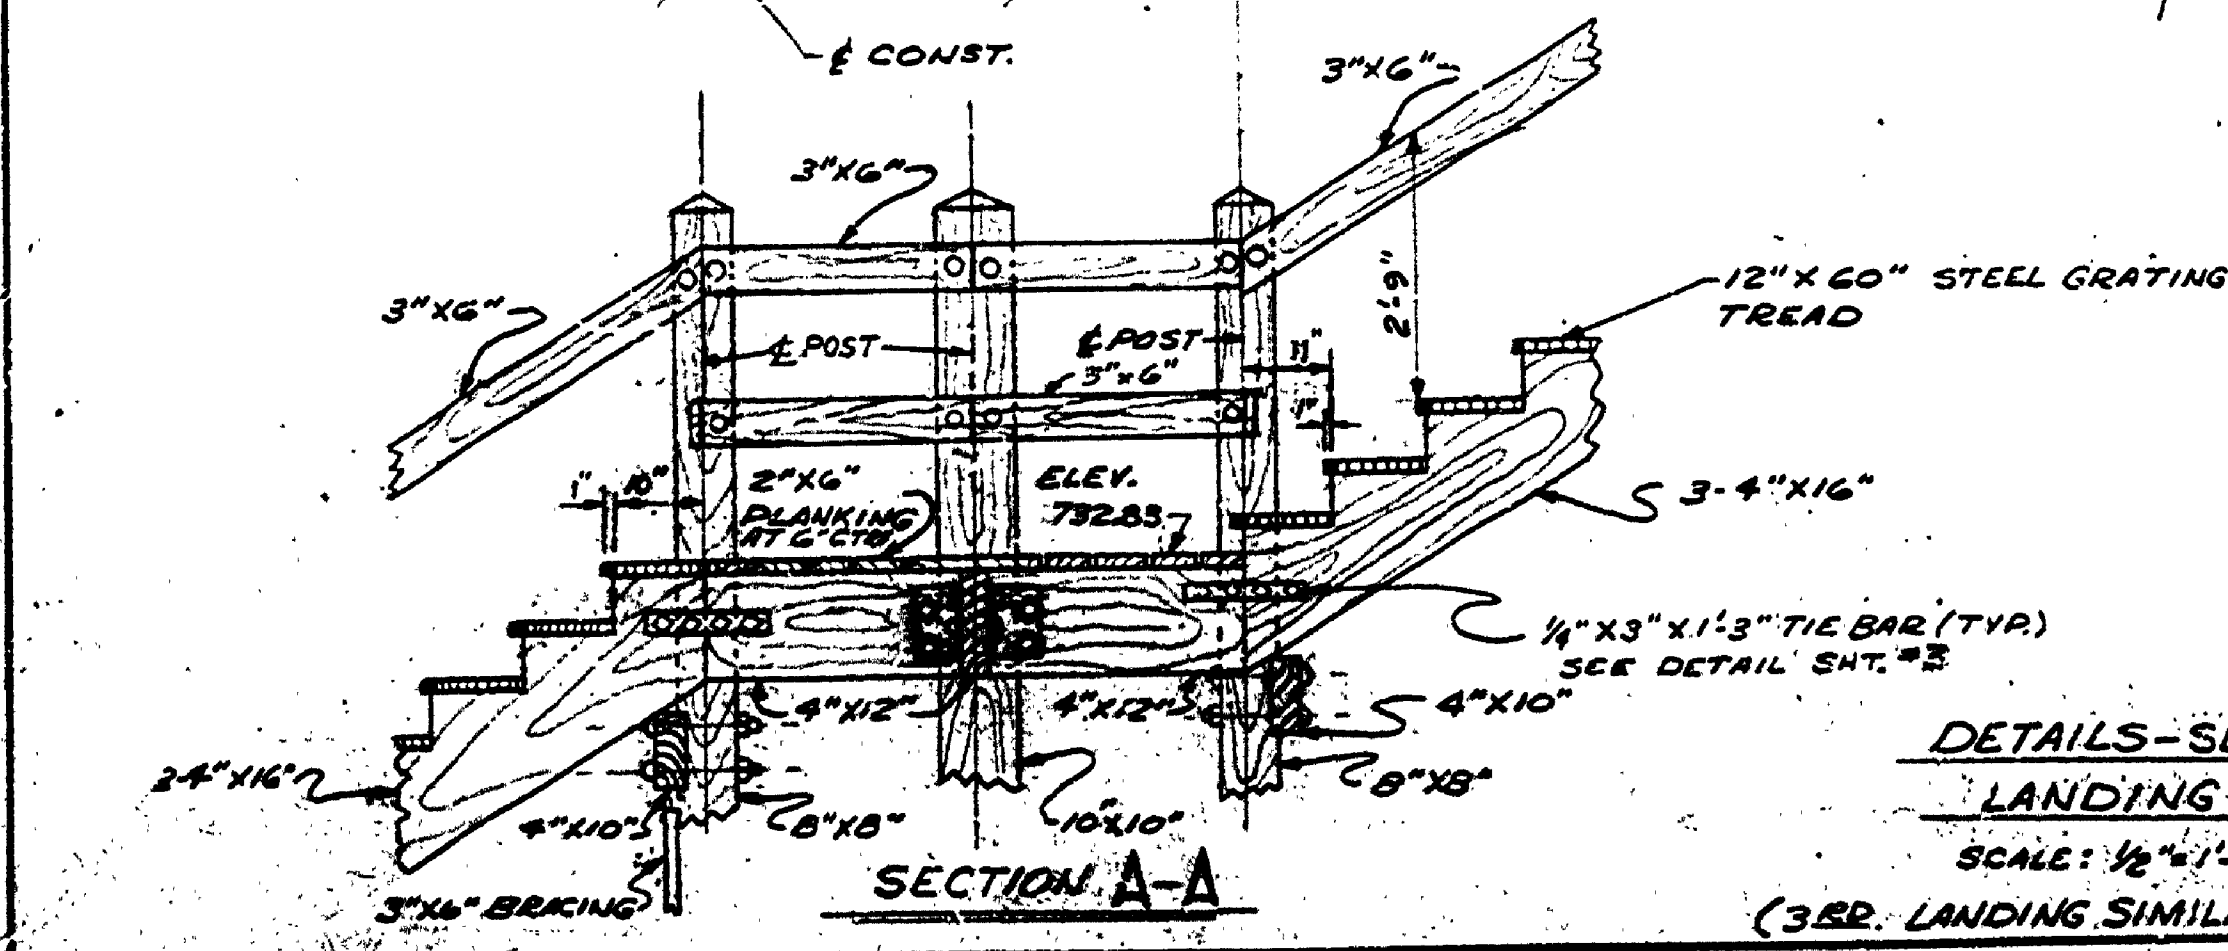


DETAILS-SECOND LANDING
SCALE: 1/2" = 1'-0"


SECTION A-A

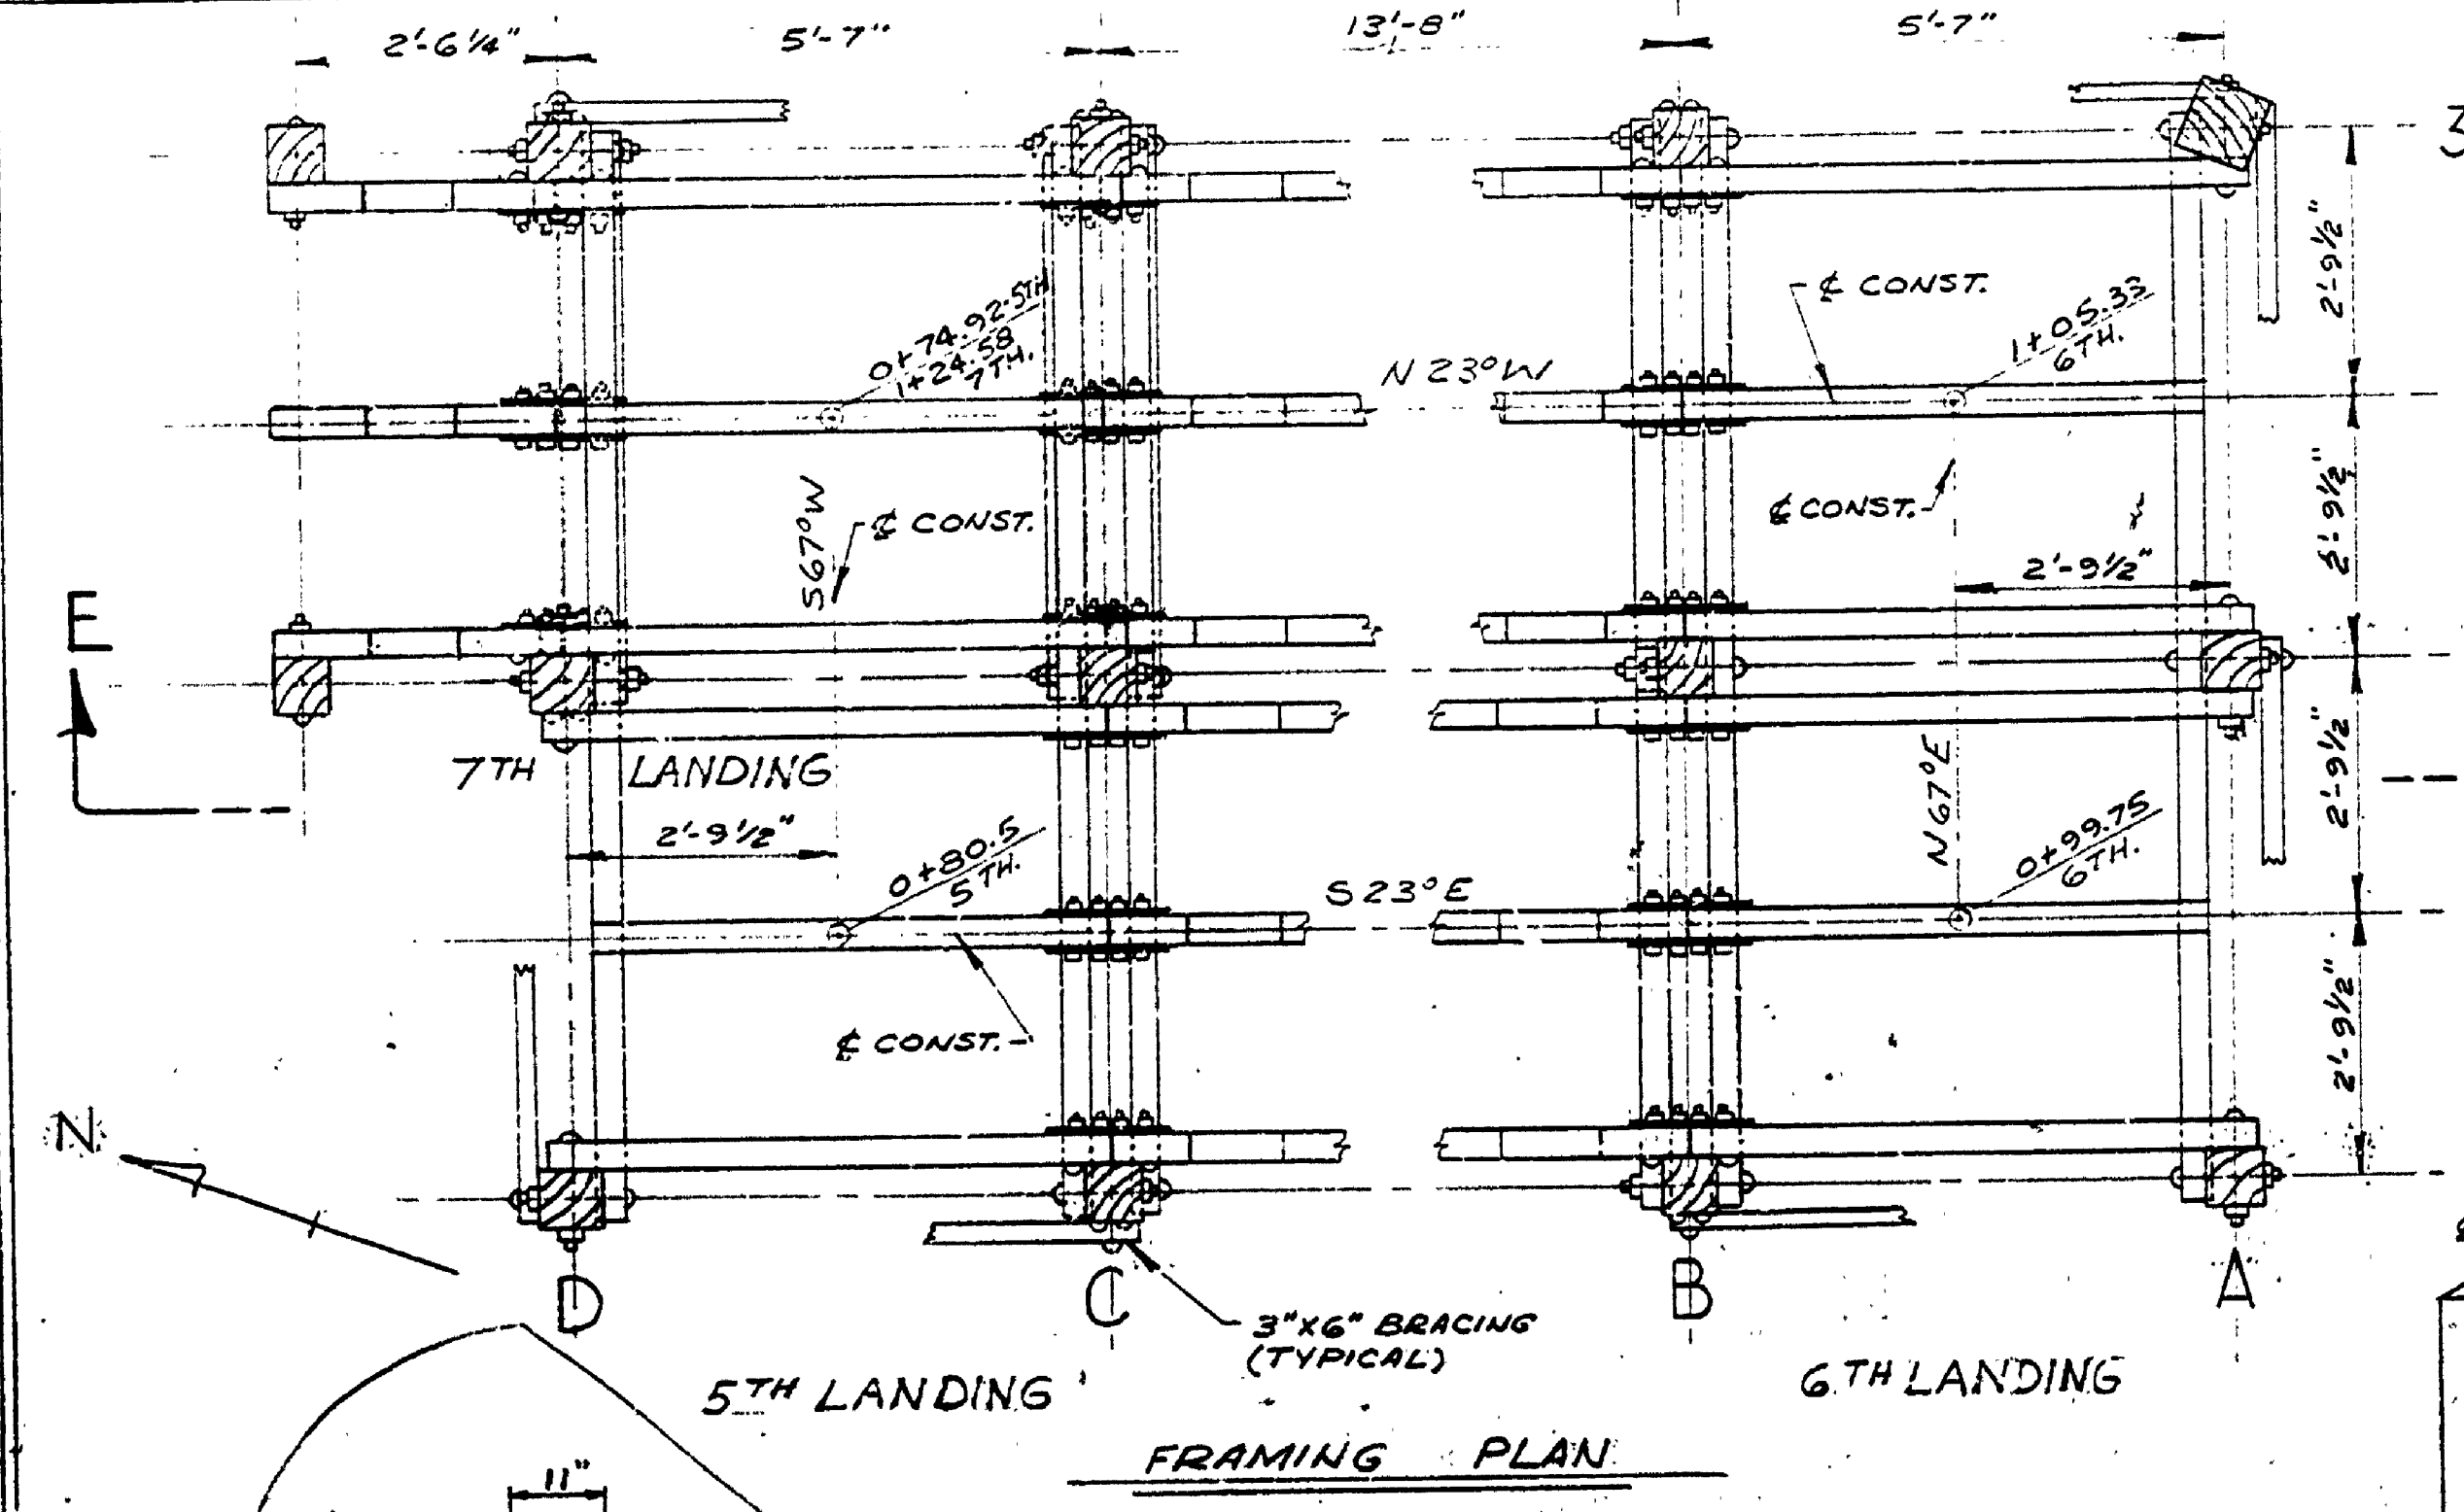

FRAMING PLAN

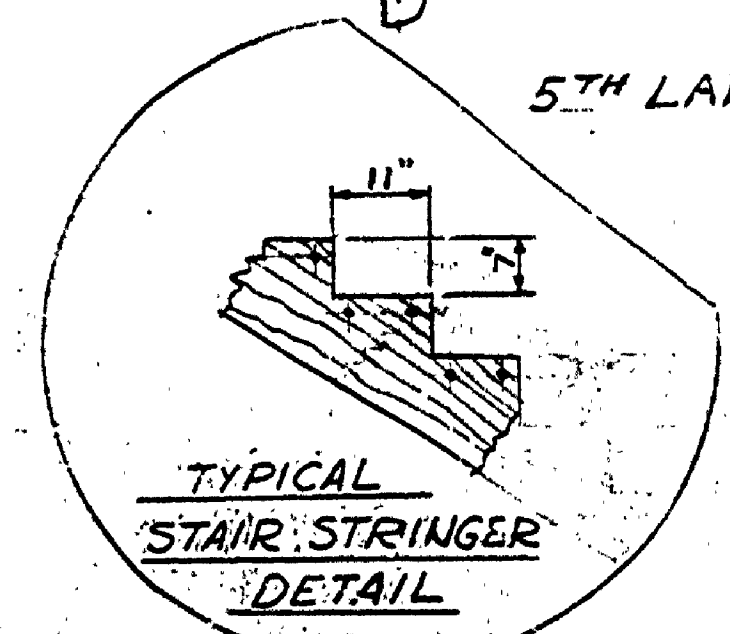

TYPICAL STAIR STRINGER DETAIL
SCALE: 1/2" = 1'-0"

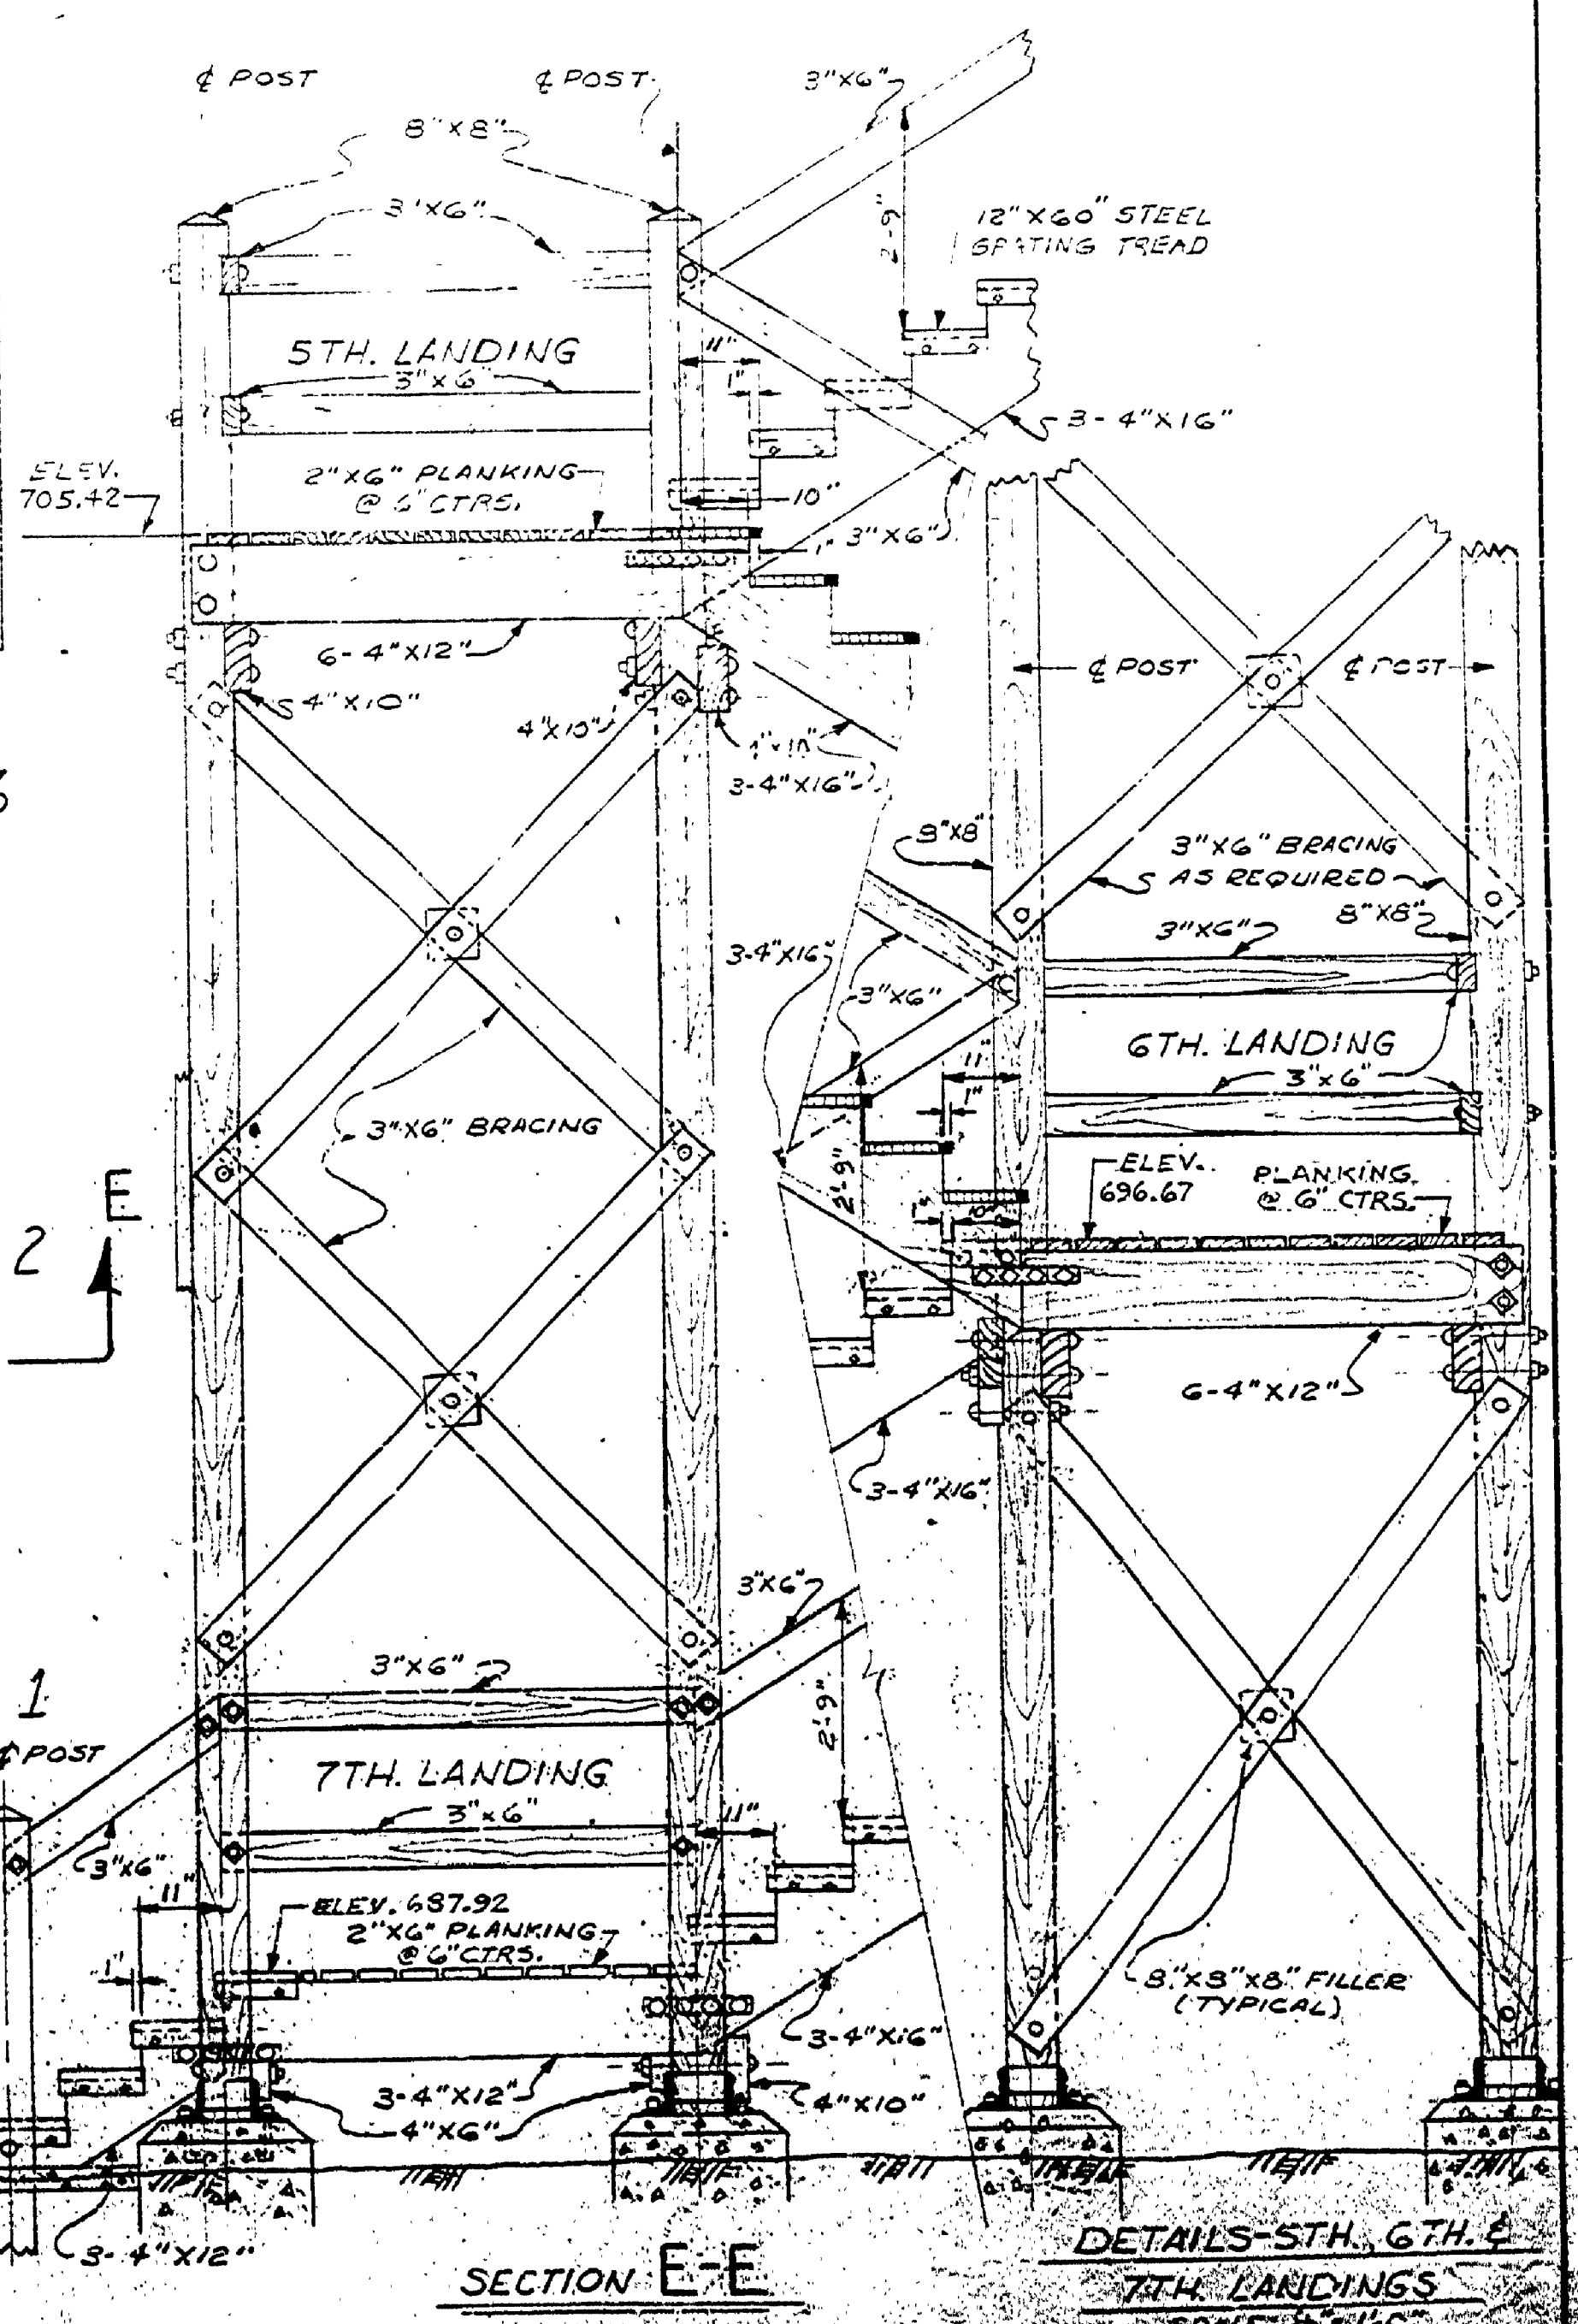

SECTION E-E

DETAILS-5TH, 6TH, 7TH LANDINGS
SCALE: 1/2" = 1'-0"

DESIGNED BY D. LEAH	DRAWN BY M. KUNISH	JAN 76	NO. 1	DATE	BY	REVISIONS	NO. 1	DATE	BY	REVISIONS	MICHIGAN DEPARTMENT OF NATURAL RESOURCES	TAQUAMENON STATE PARK	PROJECT NO. 24-252
CHECKED BY							2				DETAILS GORGE STAIRS SHEET TITLE	AREA OR PARK	SHEET
							3					STAIRWAYS	LAND E-124
							4						