




DATE	REVIEWED	DATE	APPROVED	DATE	NO.	DATE	REVISIONS
5/16/02	ARCHITECTURAL				1		4
5/16/02	ENGINEERING				2		5
	LANDSCAPE				3		6

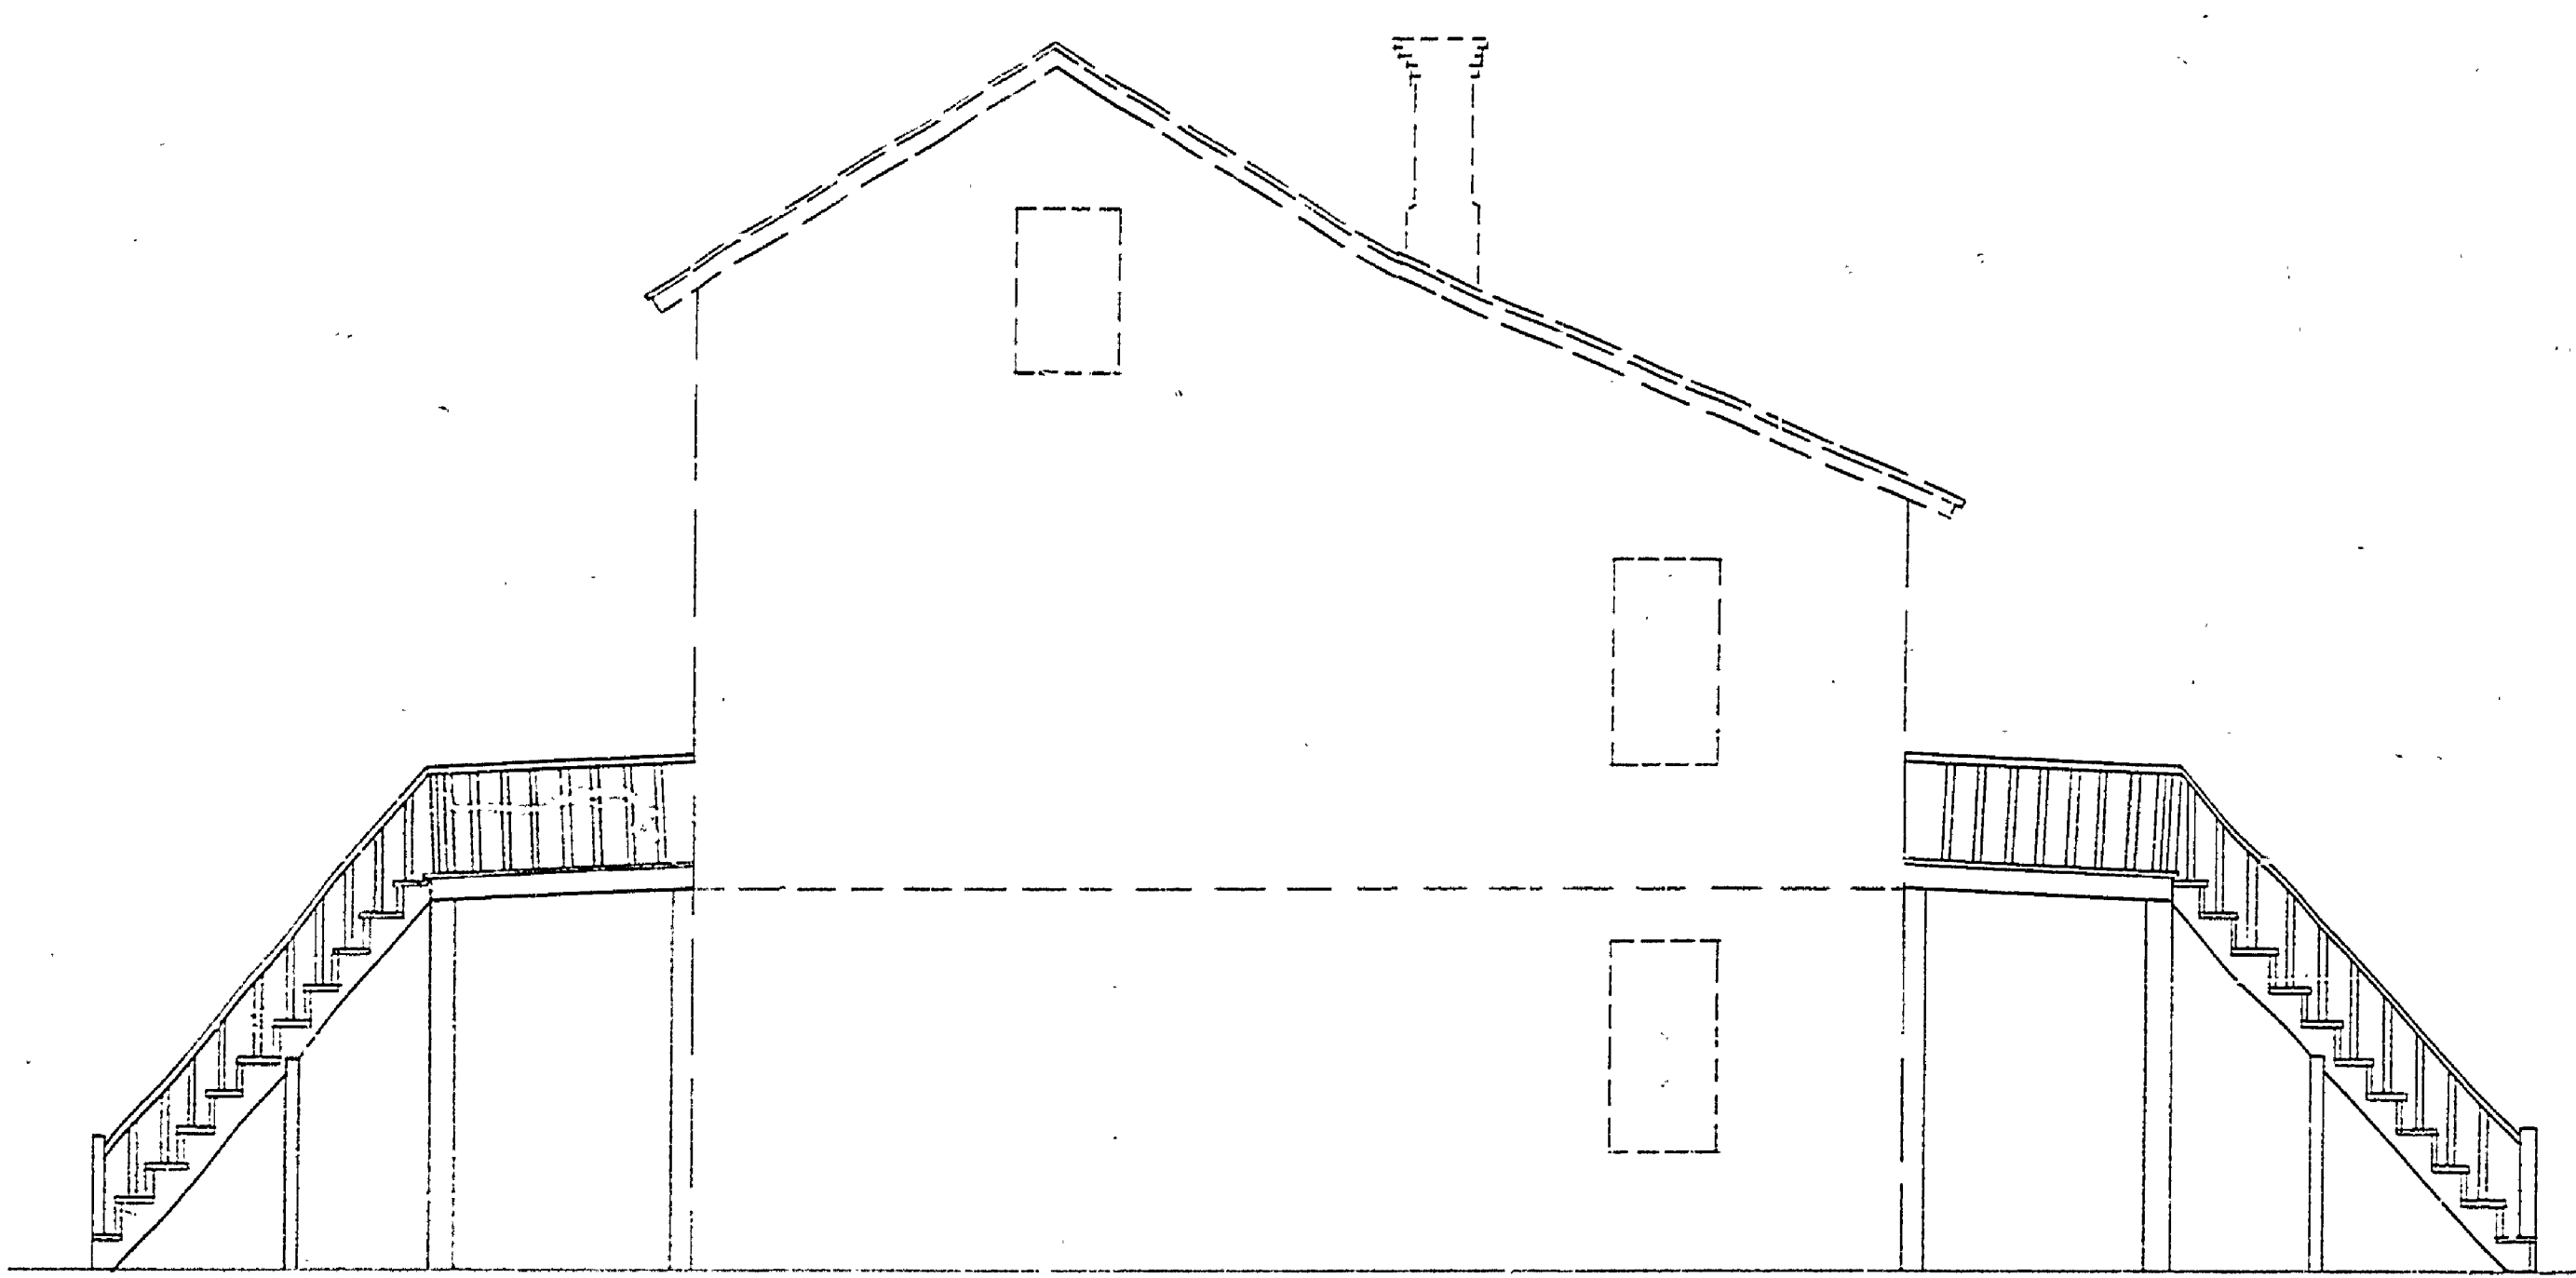

WEST ELEVATION

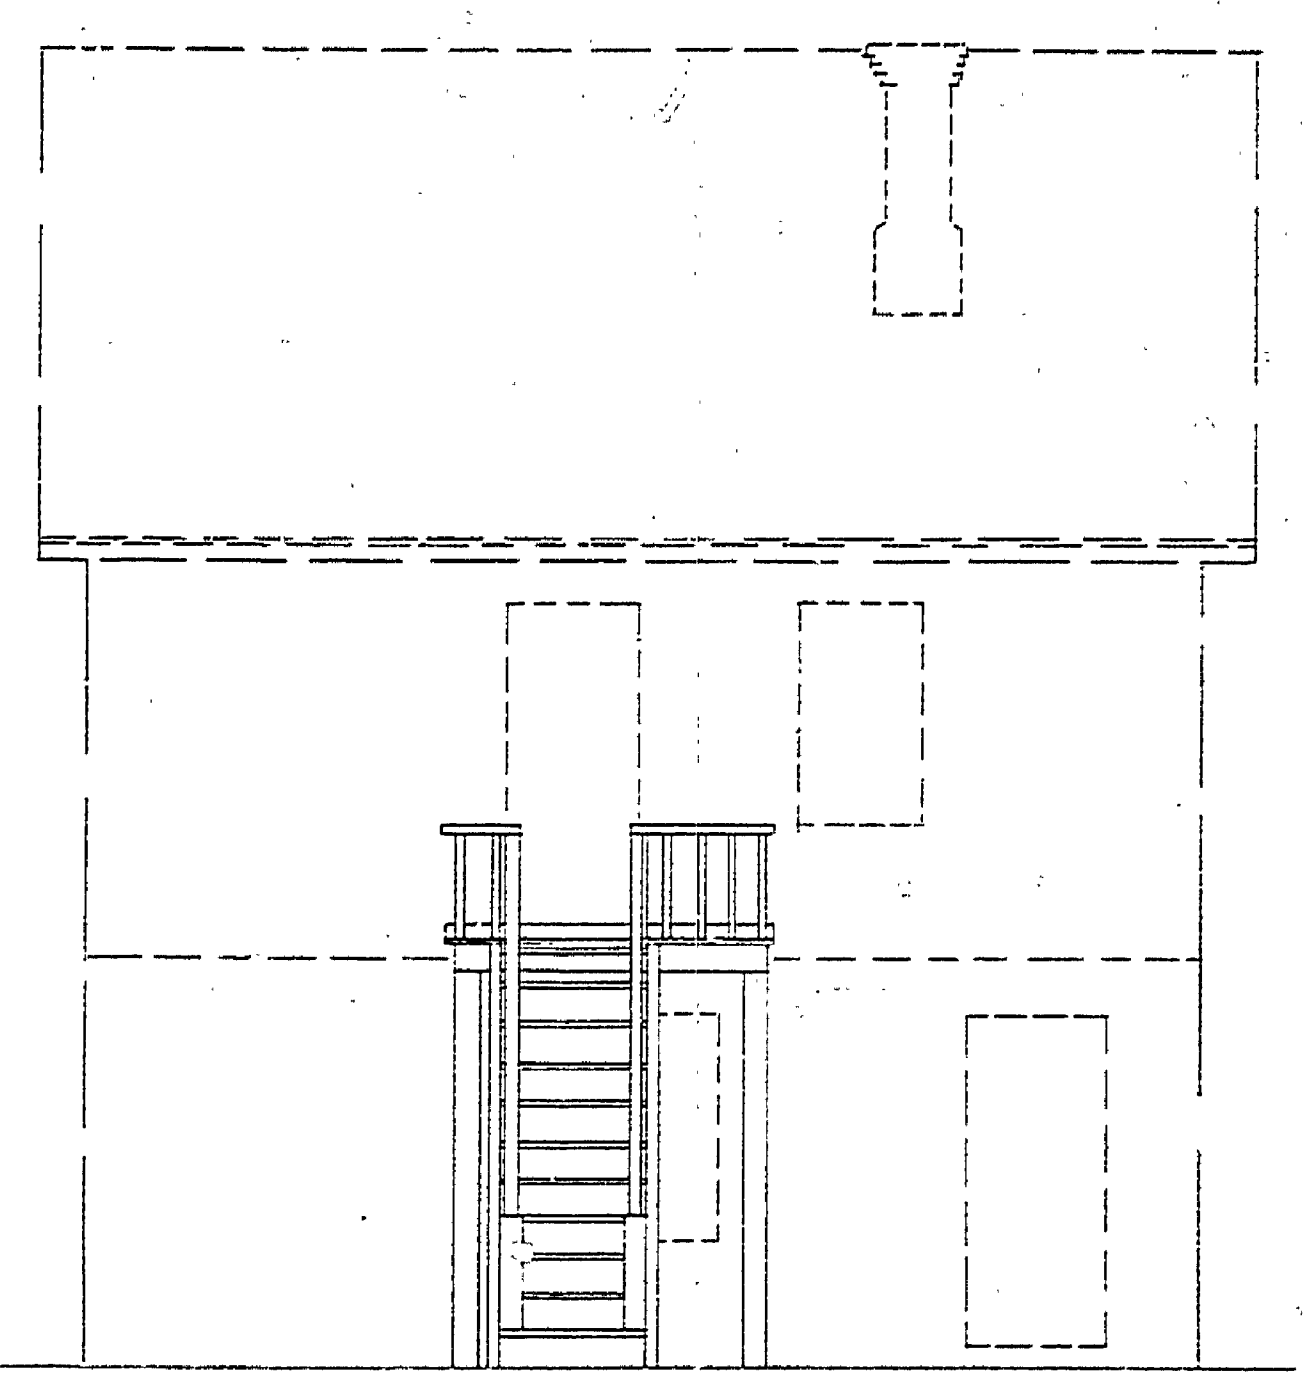


NORTH ELEVATION

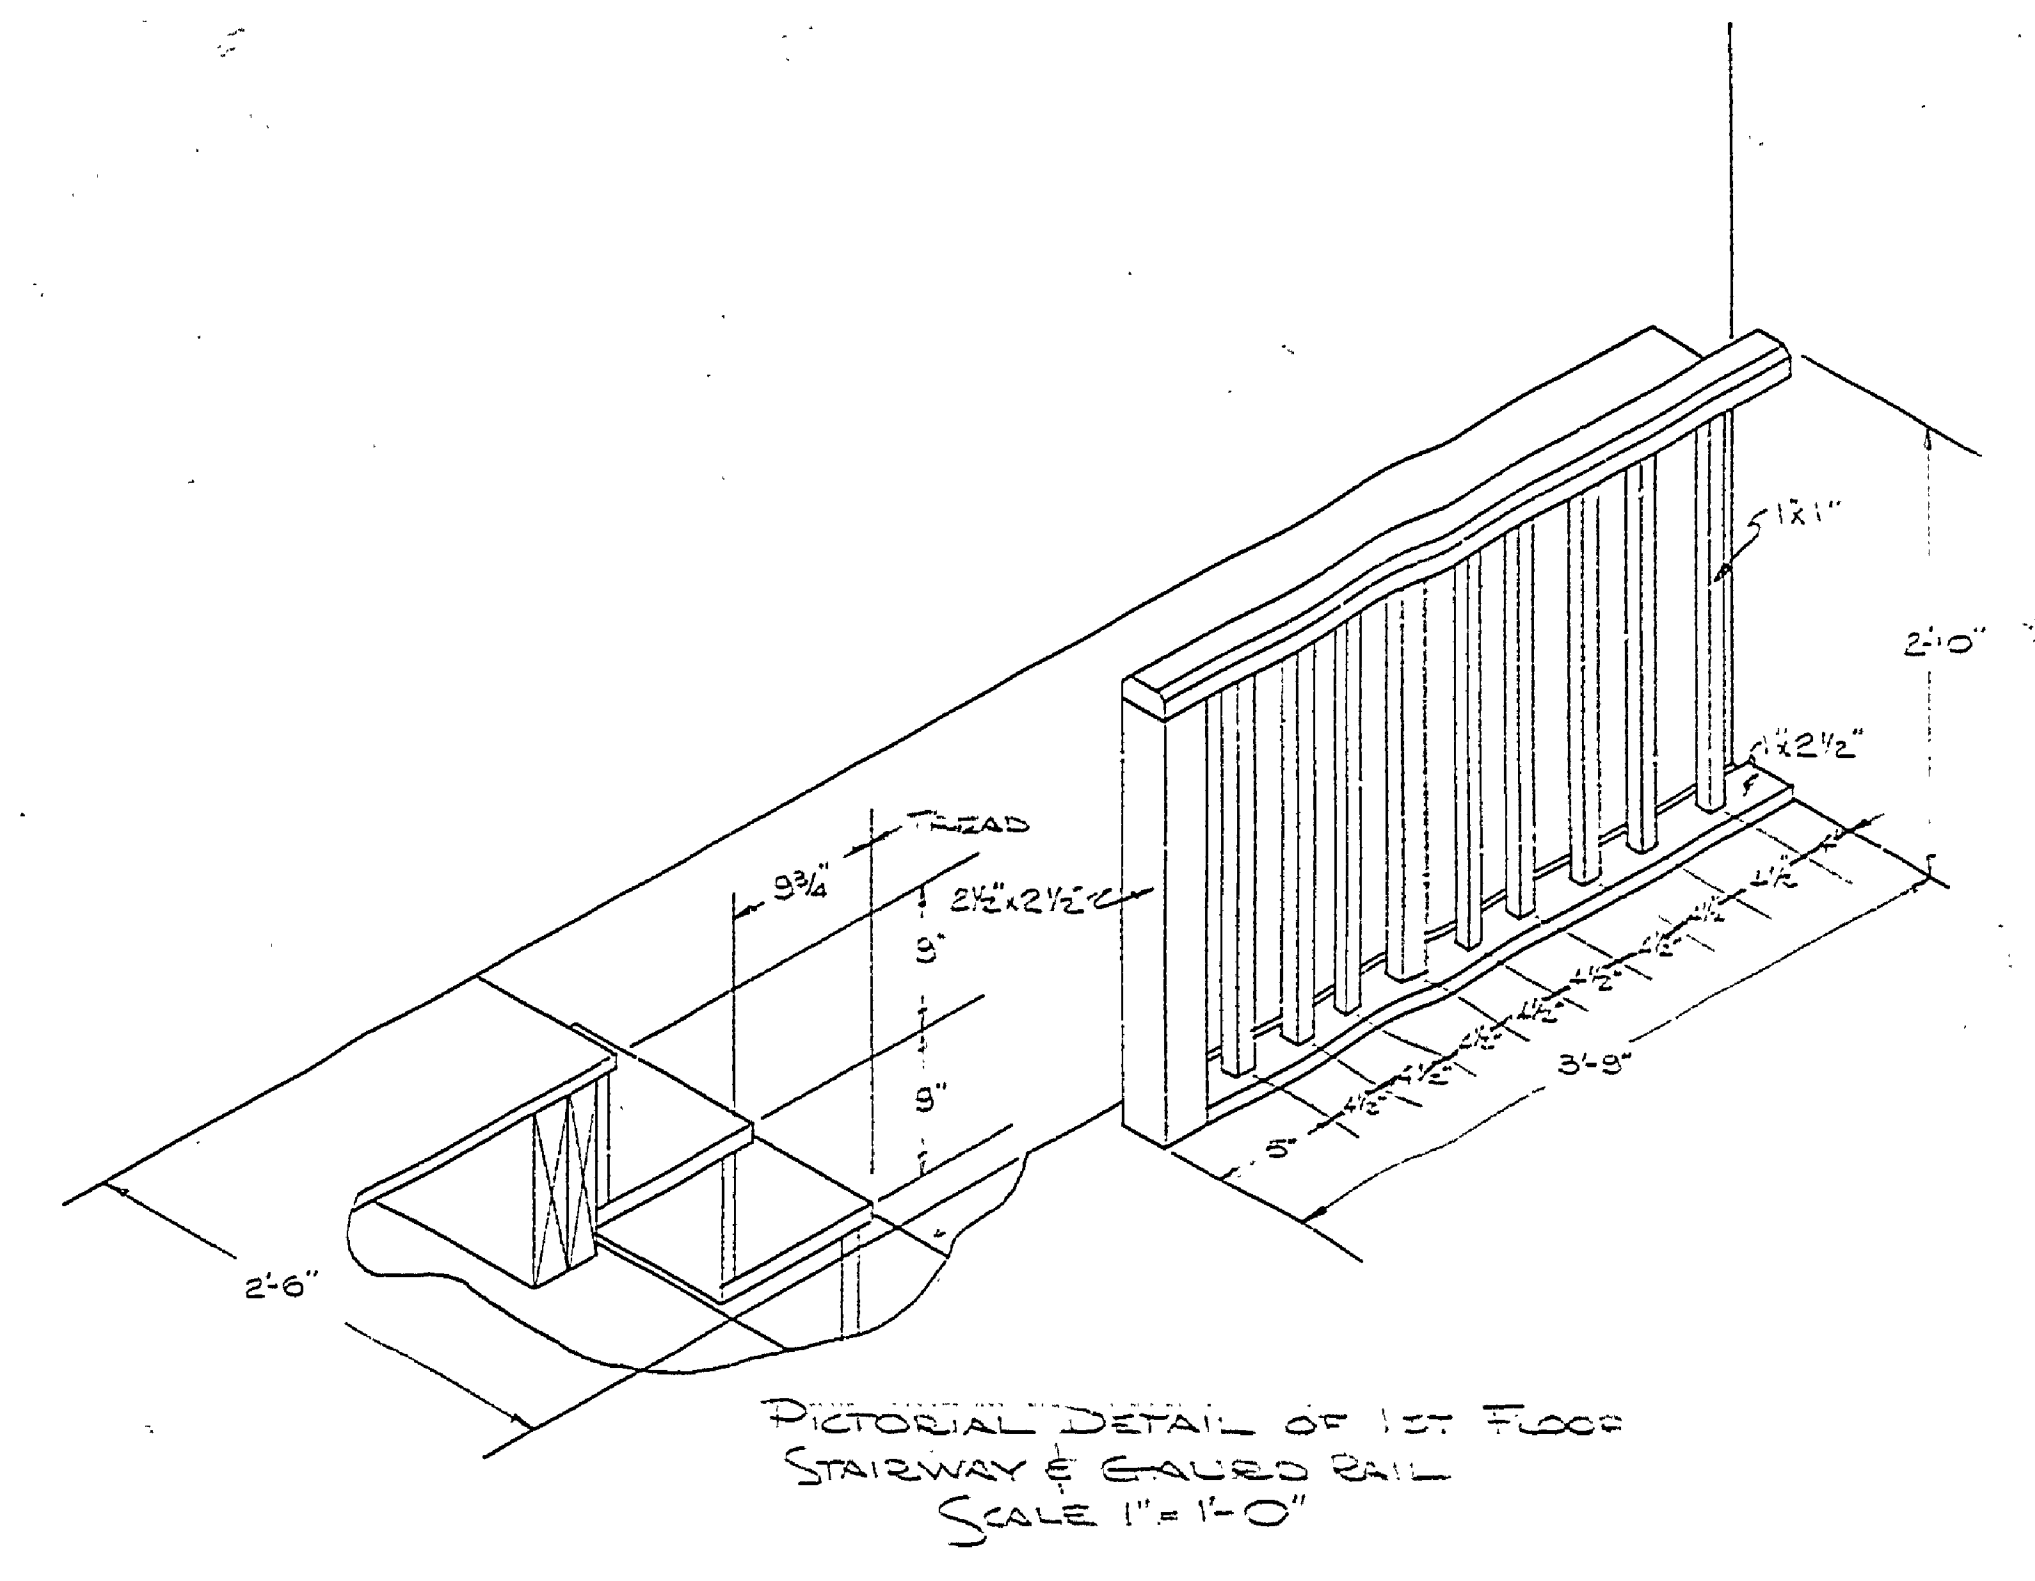


PICTORIAL DETAIL OF 1ST FLOOR STAIRWAY & EARED RAIL SCALE 1" = 1'-0"


NOTE: NEW CONSTRUCTION IN SOLID LINES

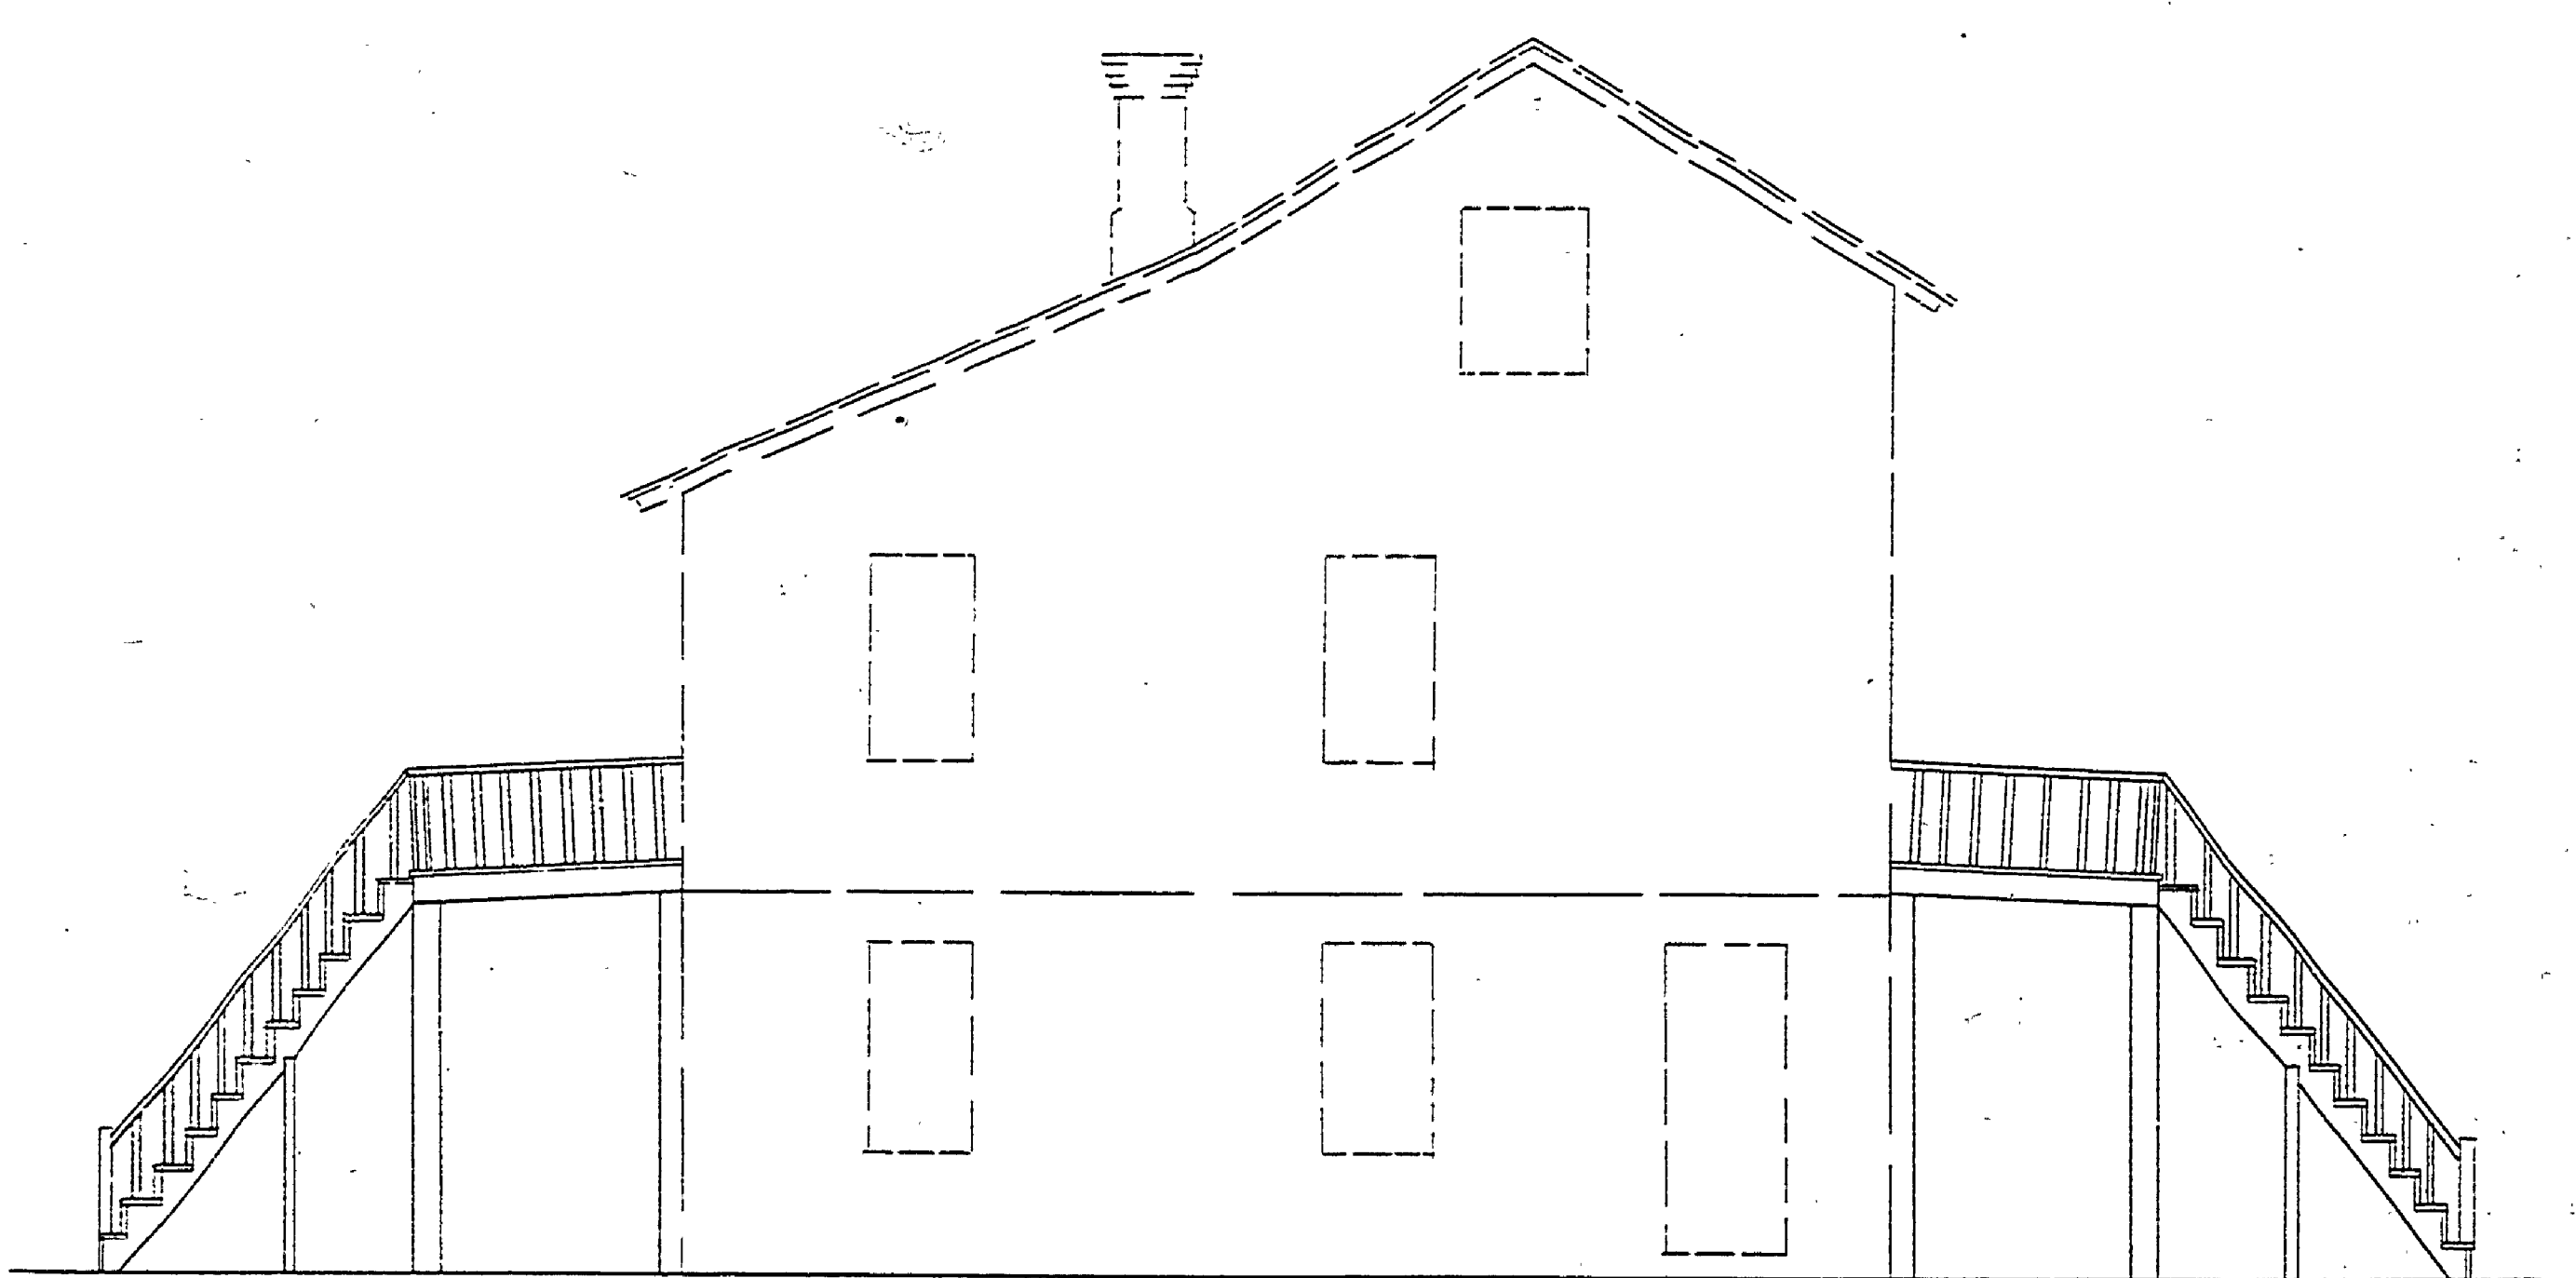


EAST ELEVATION

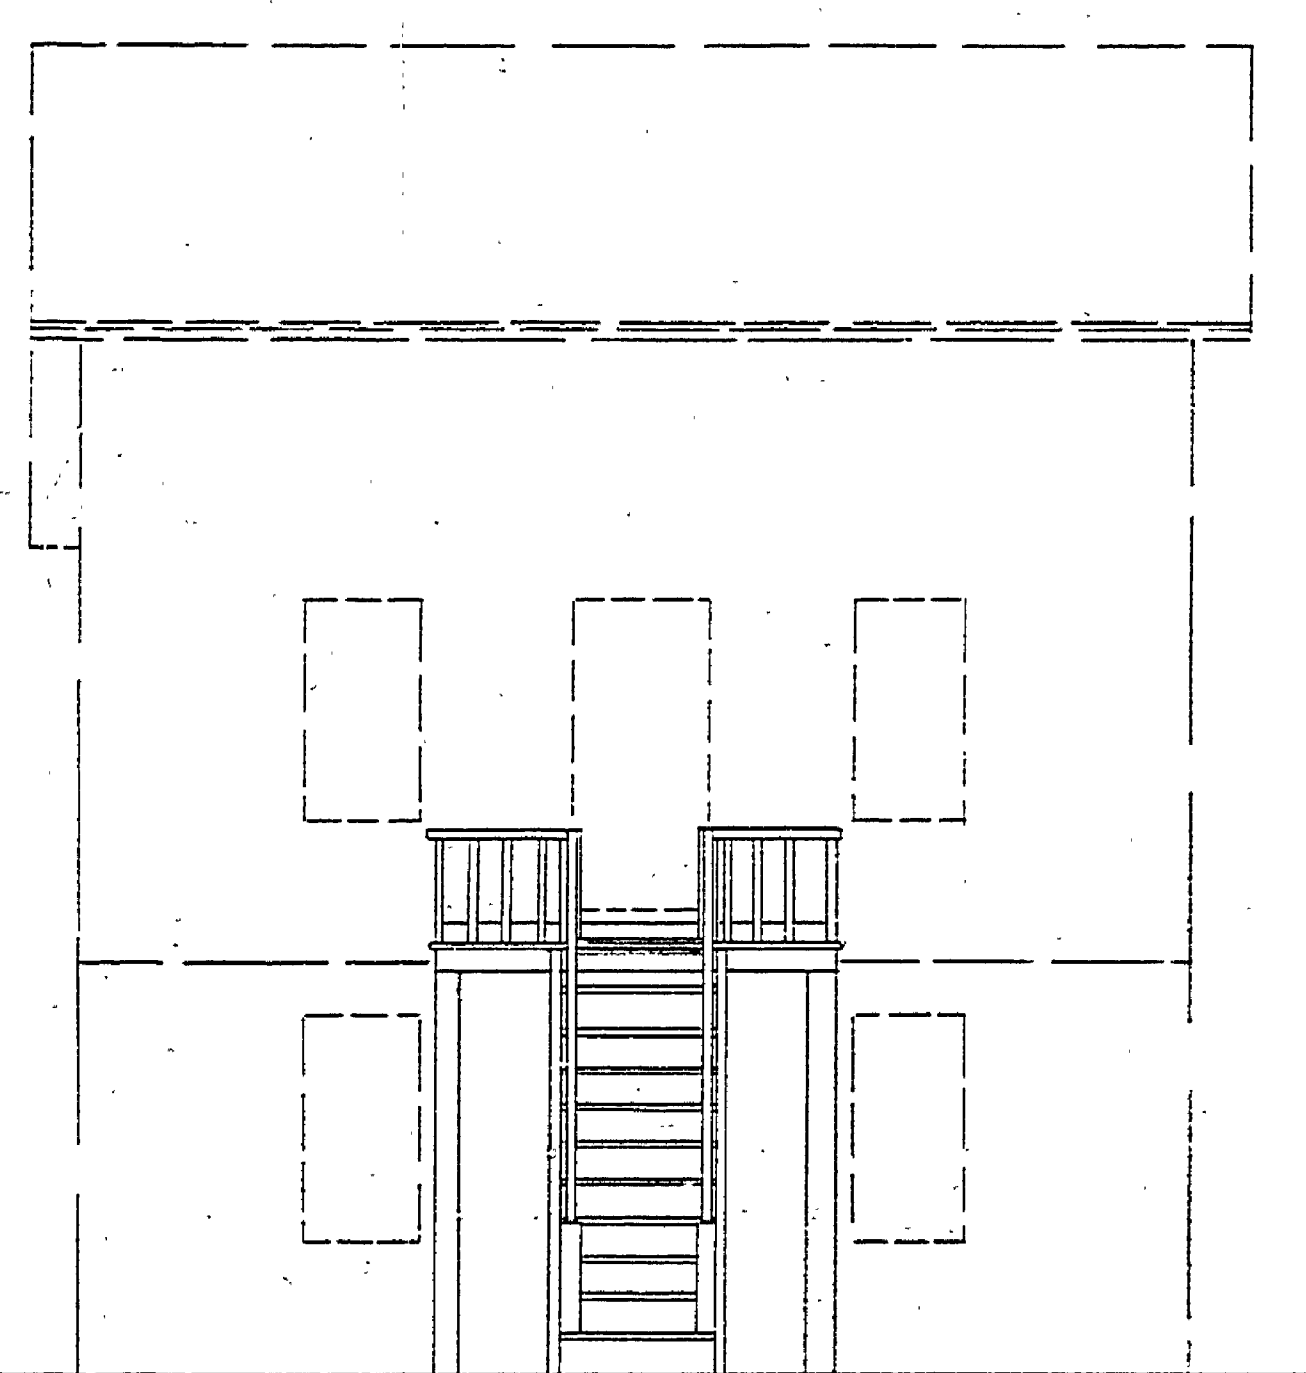

SOUTH ELEVATION

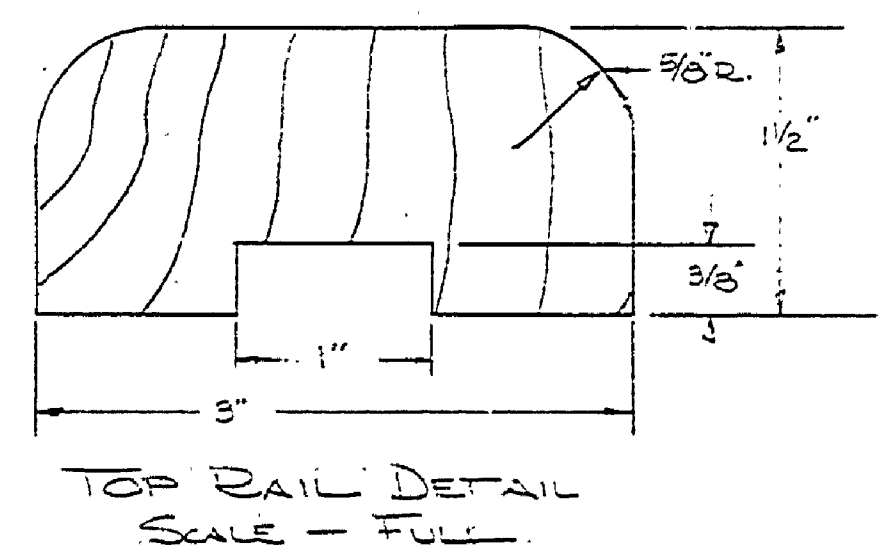

TOP RAIL DETAIL SCALE - FULL

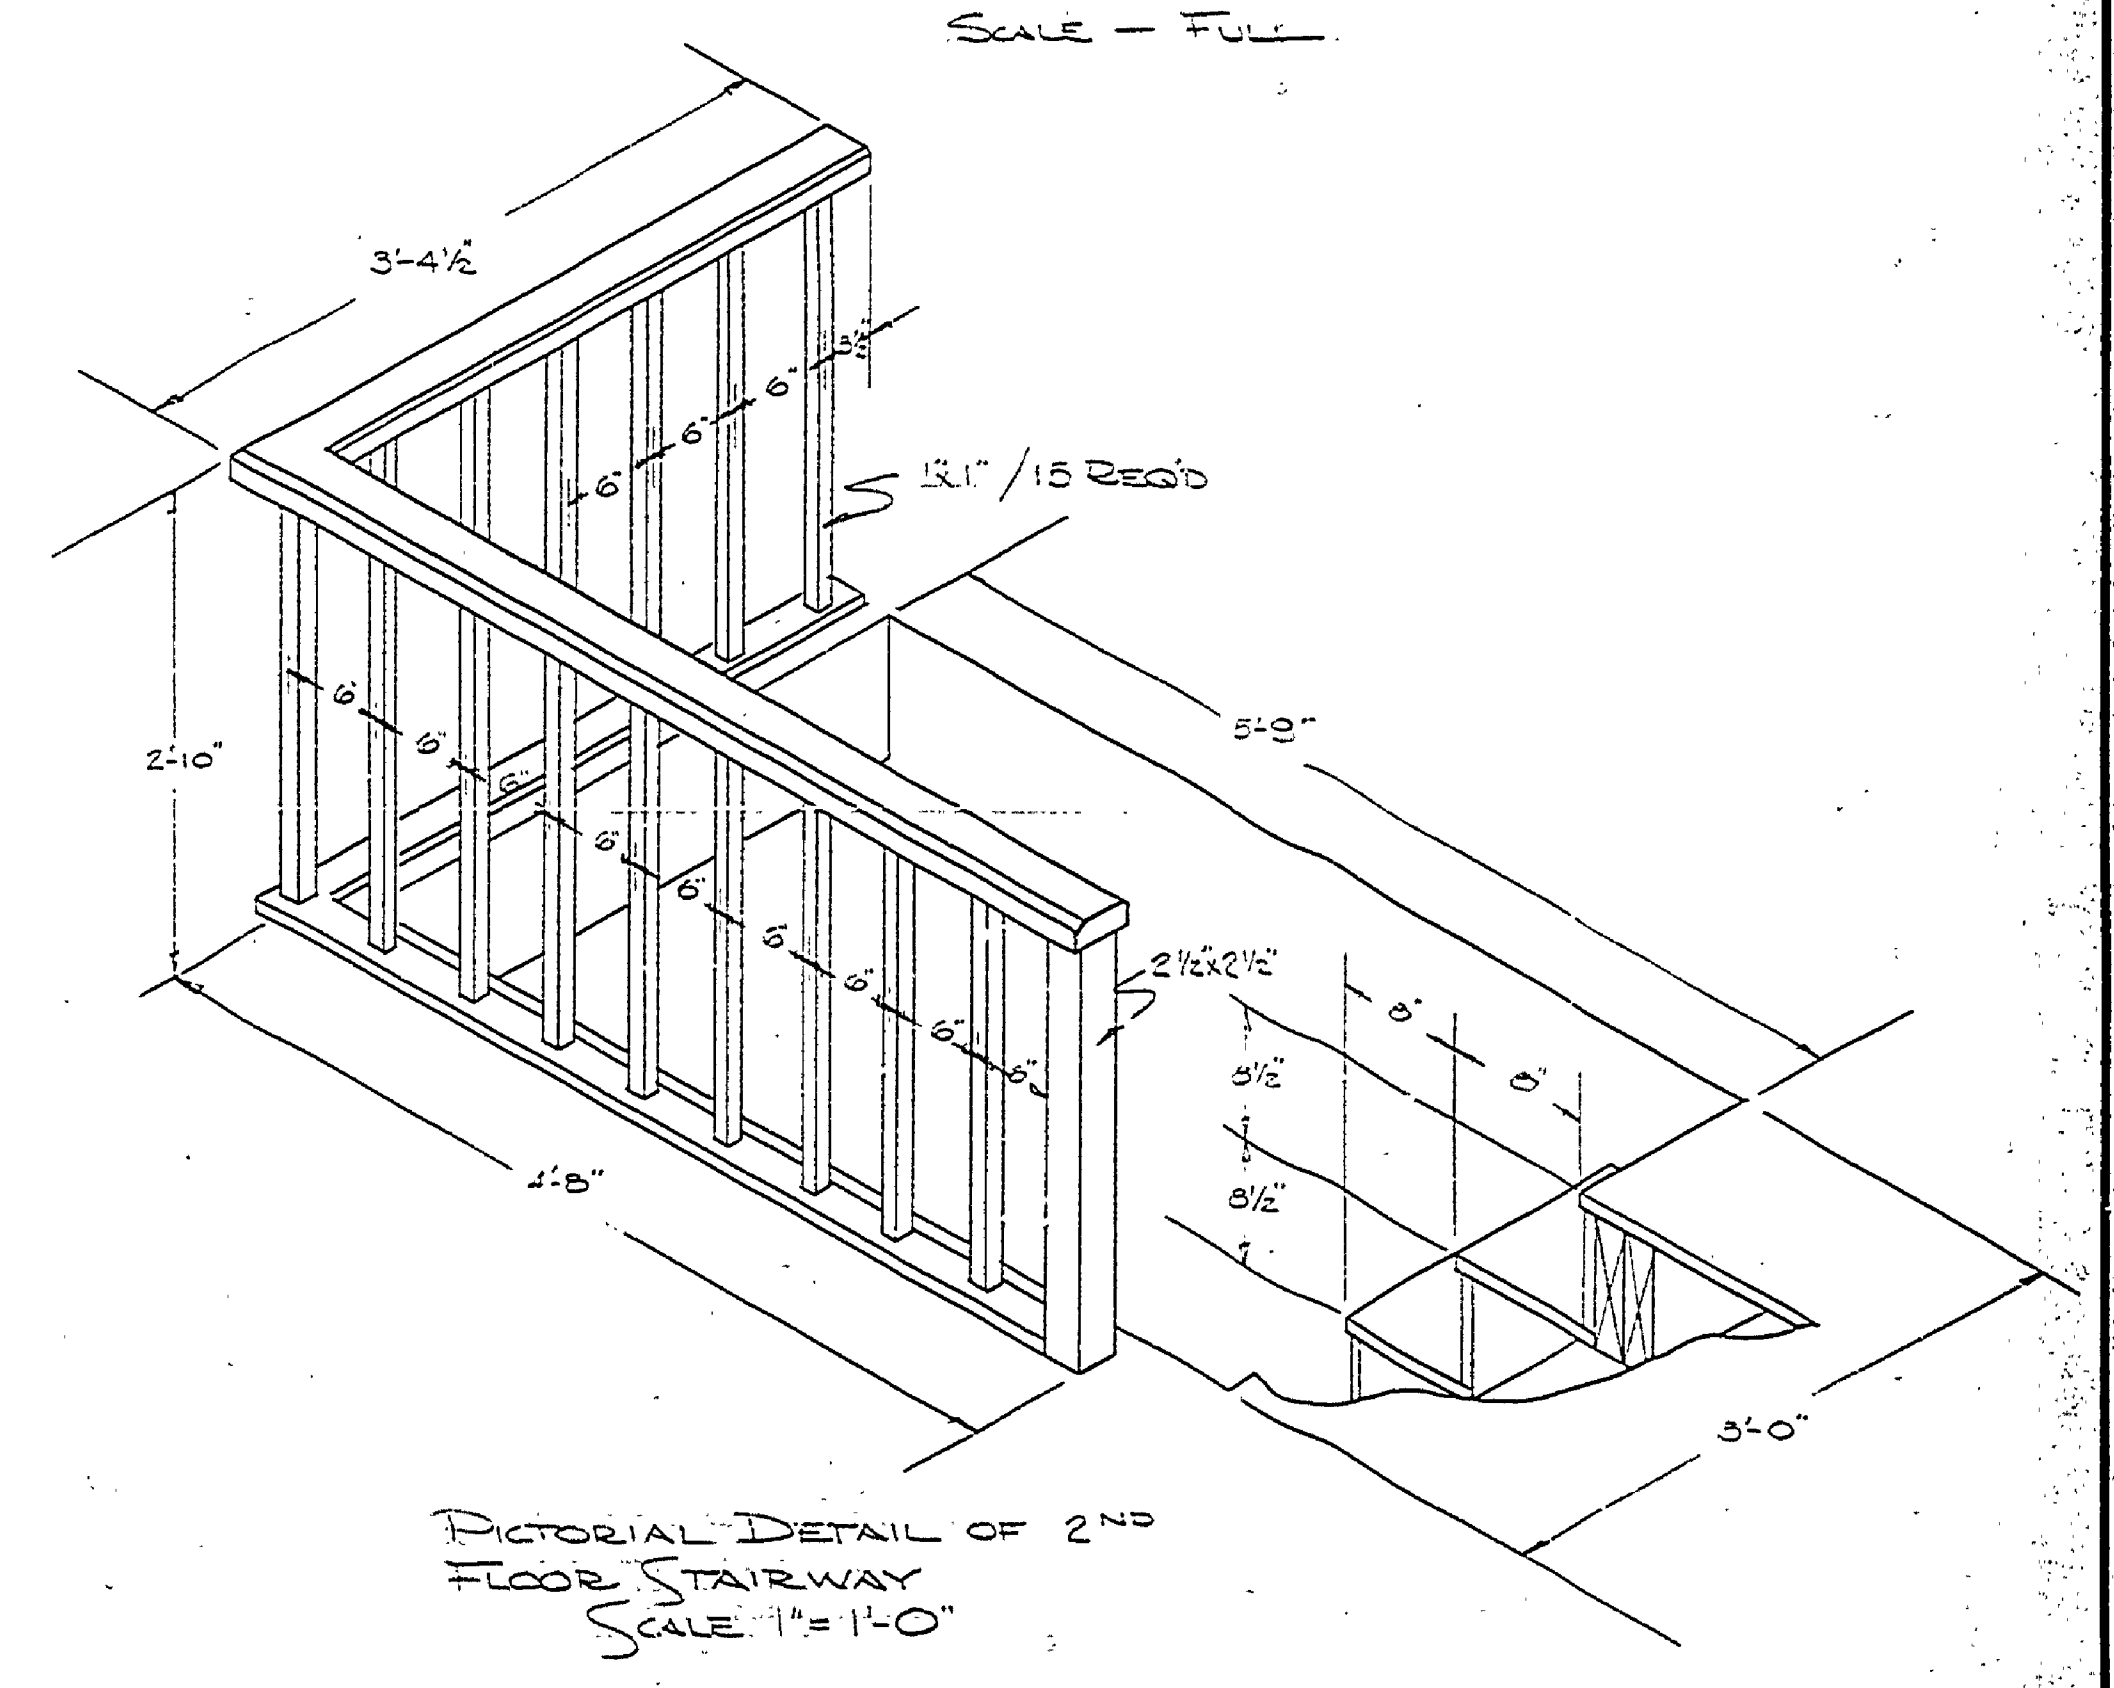

PICTORIAL DETAIL OF 2ND FLOOR STAIRWAY SCALE 1" = 1'-0"

SCALE 1/4" = 1'-0"

BUILDING #2

MICHIGAN DEPARTMENT OF CONSERVATION PARKS AND RECREATION DIVISION

RESTORATION DRAWINGS LAFAYETTE HISTORICAL TOWNSITE LAFAYETTE STATE PARK

SHEET NO. 2 OF 3

PLAN NO. A-2a