




DATE	DESIGNED BY	CHECKED BY	DATE	REVIEWED	DATE	APPROVED	DATE	NO.	DATE	BY	REVISIONS
4/26/04				ARCHITECTURAL				1			4
5/13/05				ENGINEERING				2			5
				LANDSCAPE				3			6

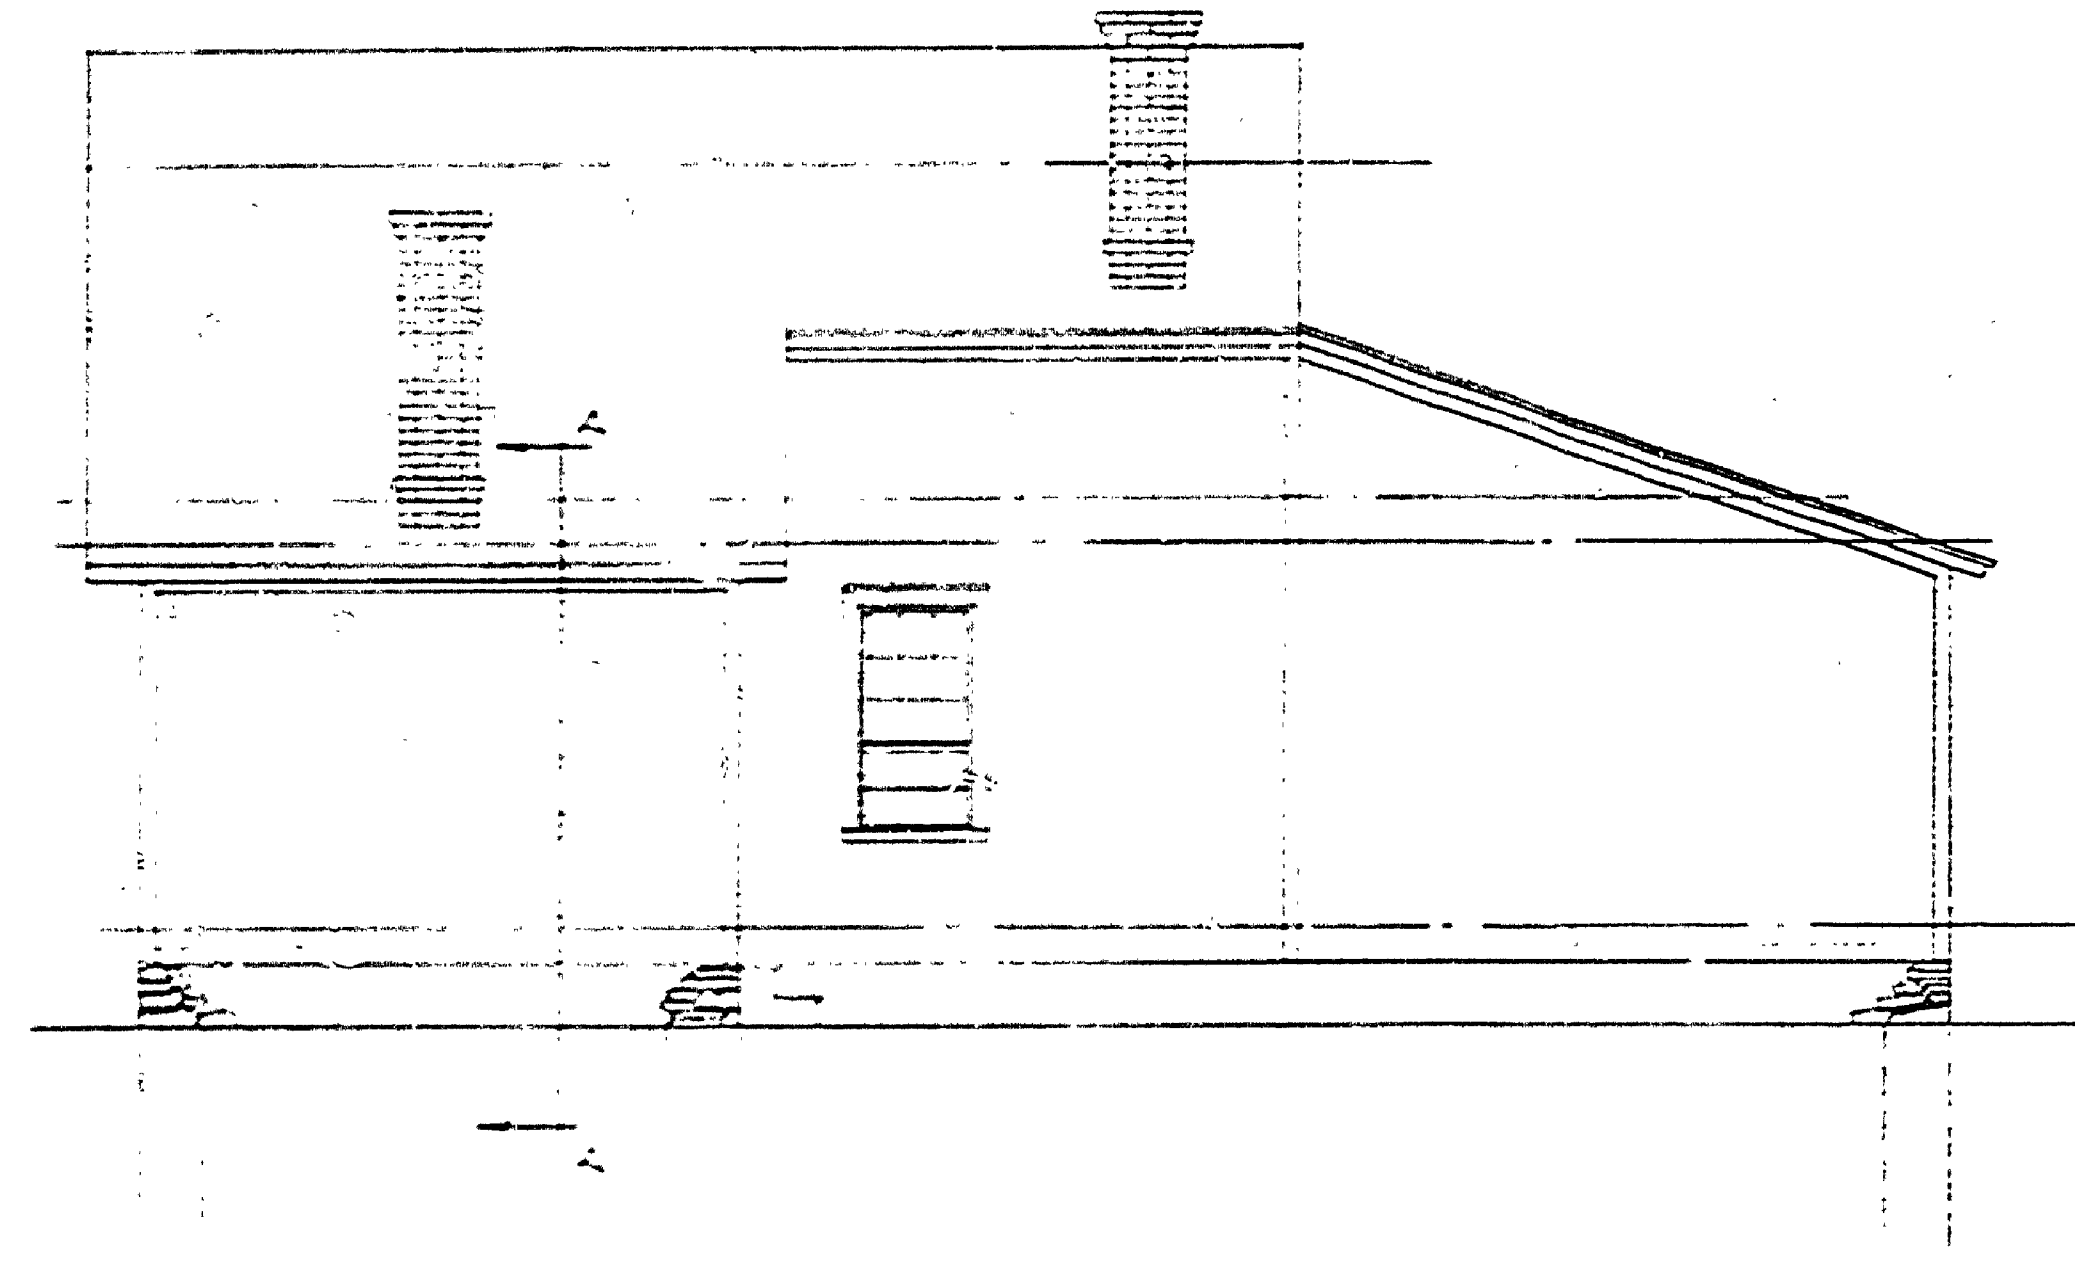


WEST ELEVATION

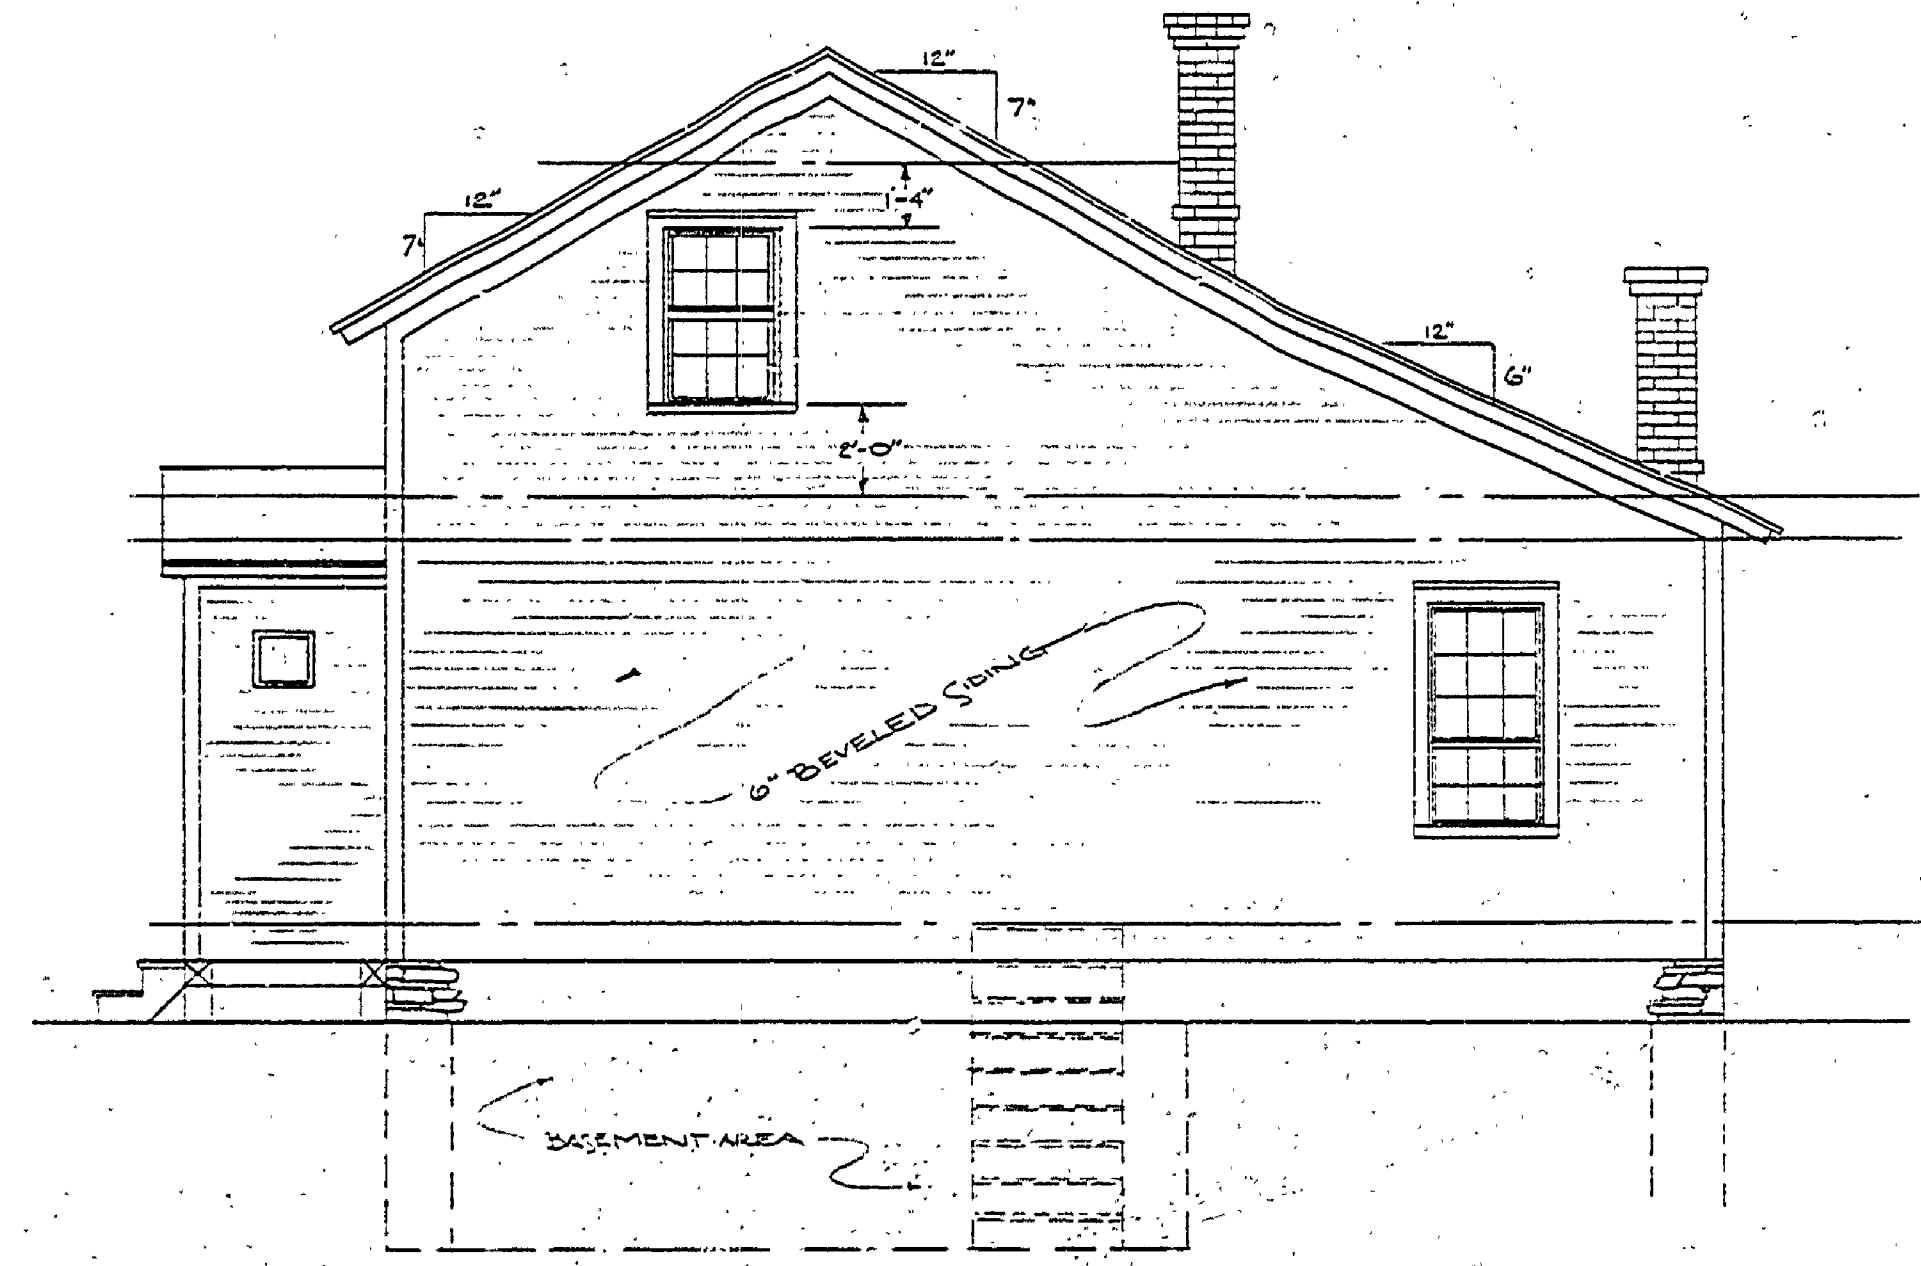


NORTH ELEVATION

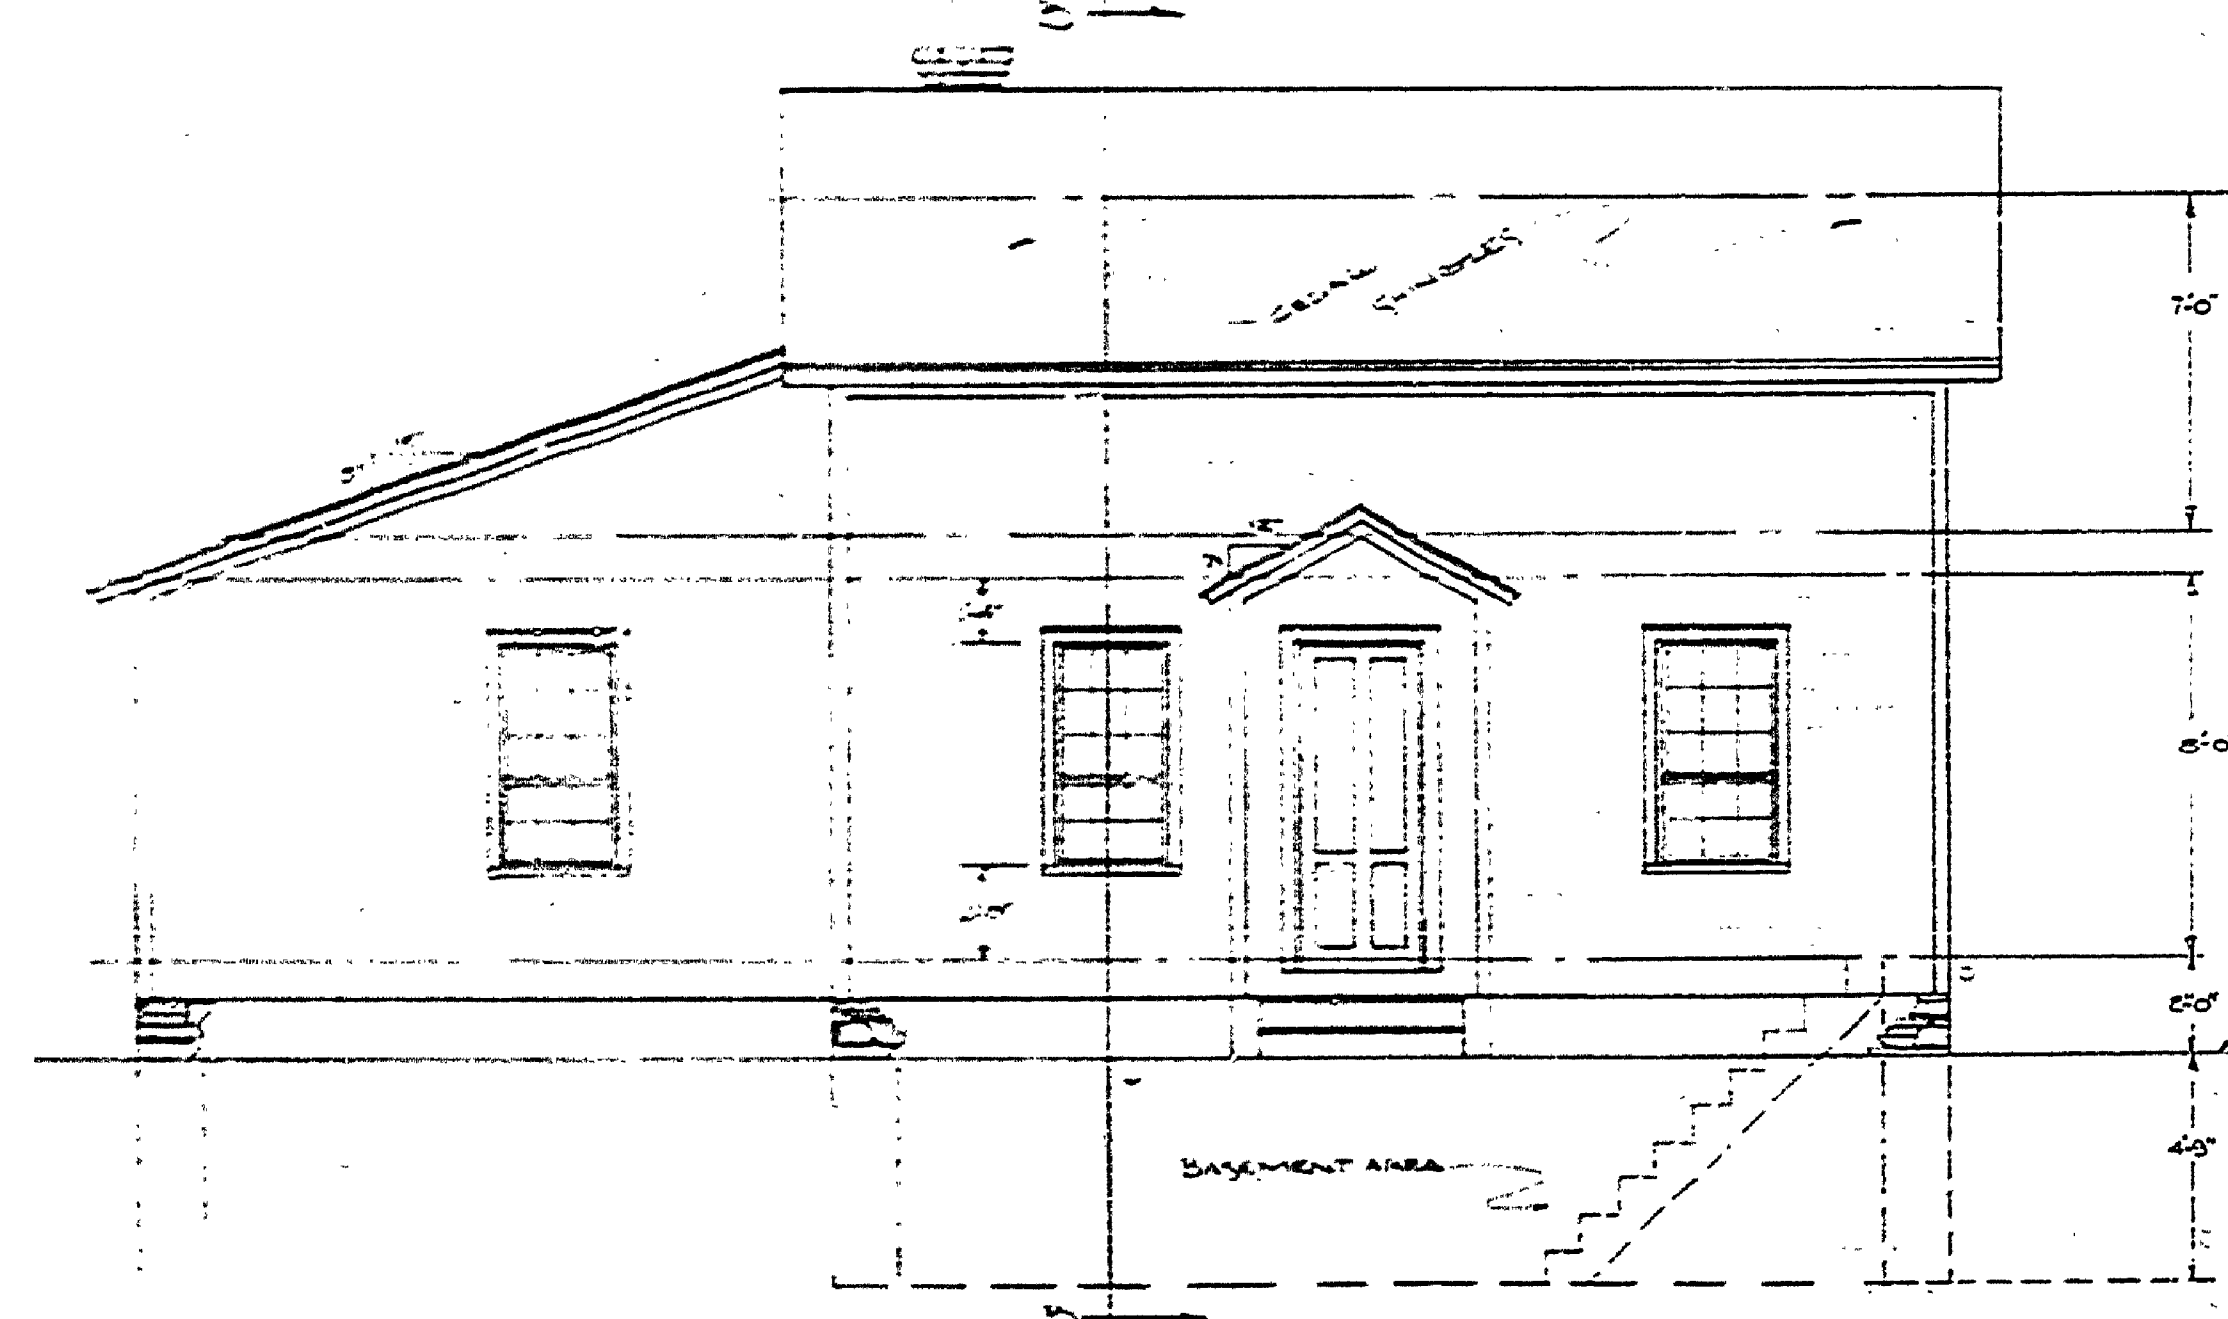

EAST ELEVATION

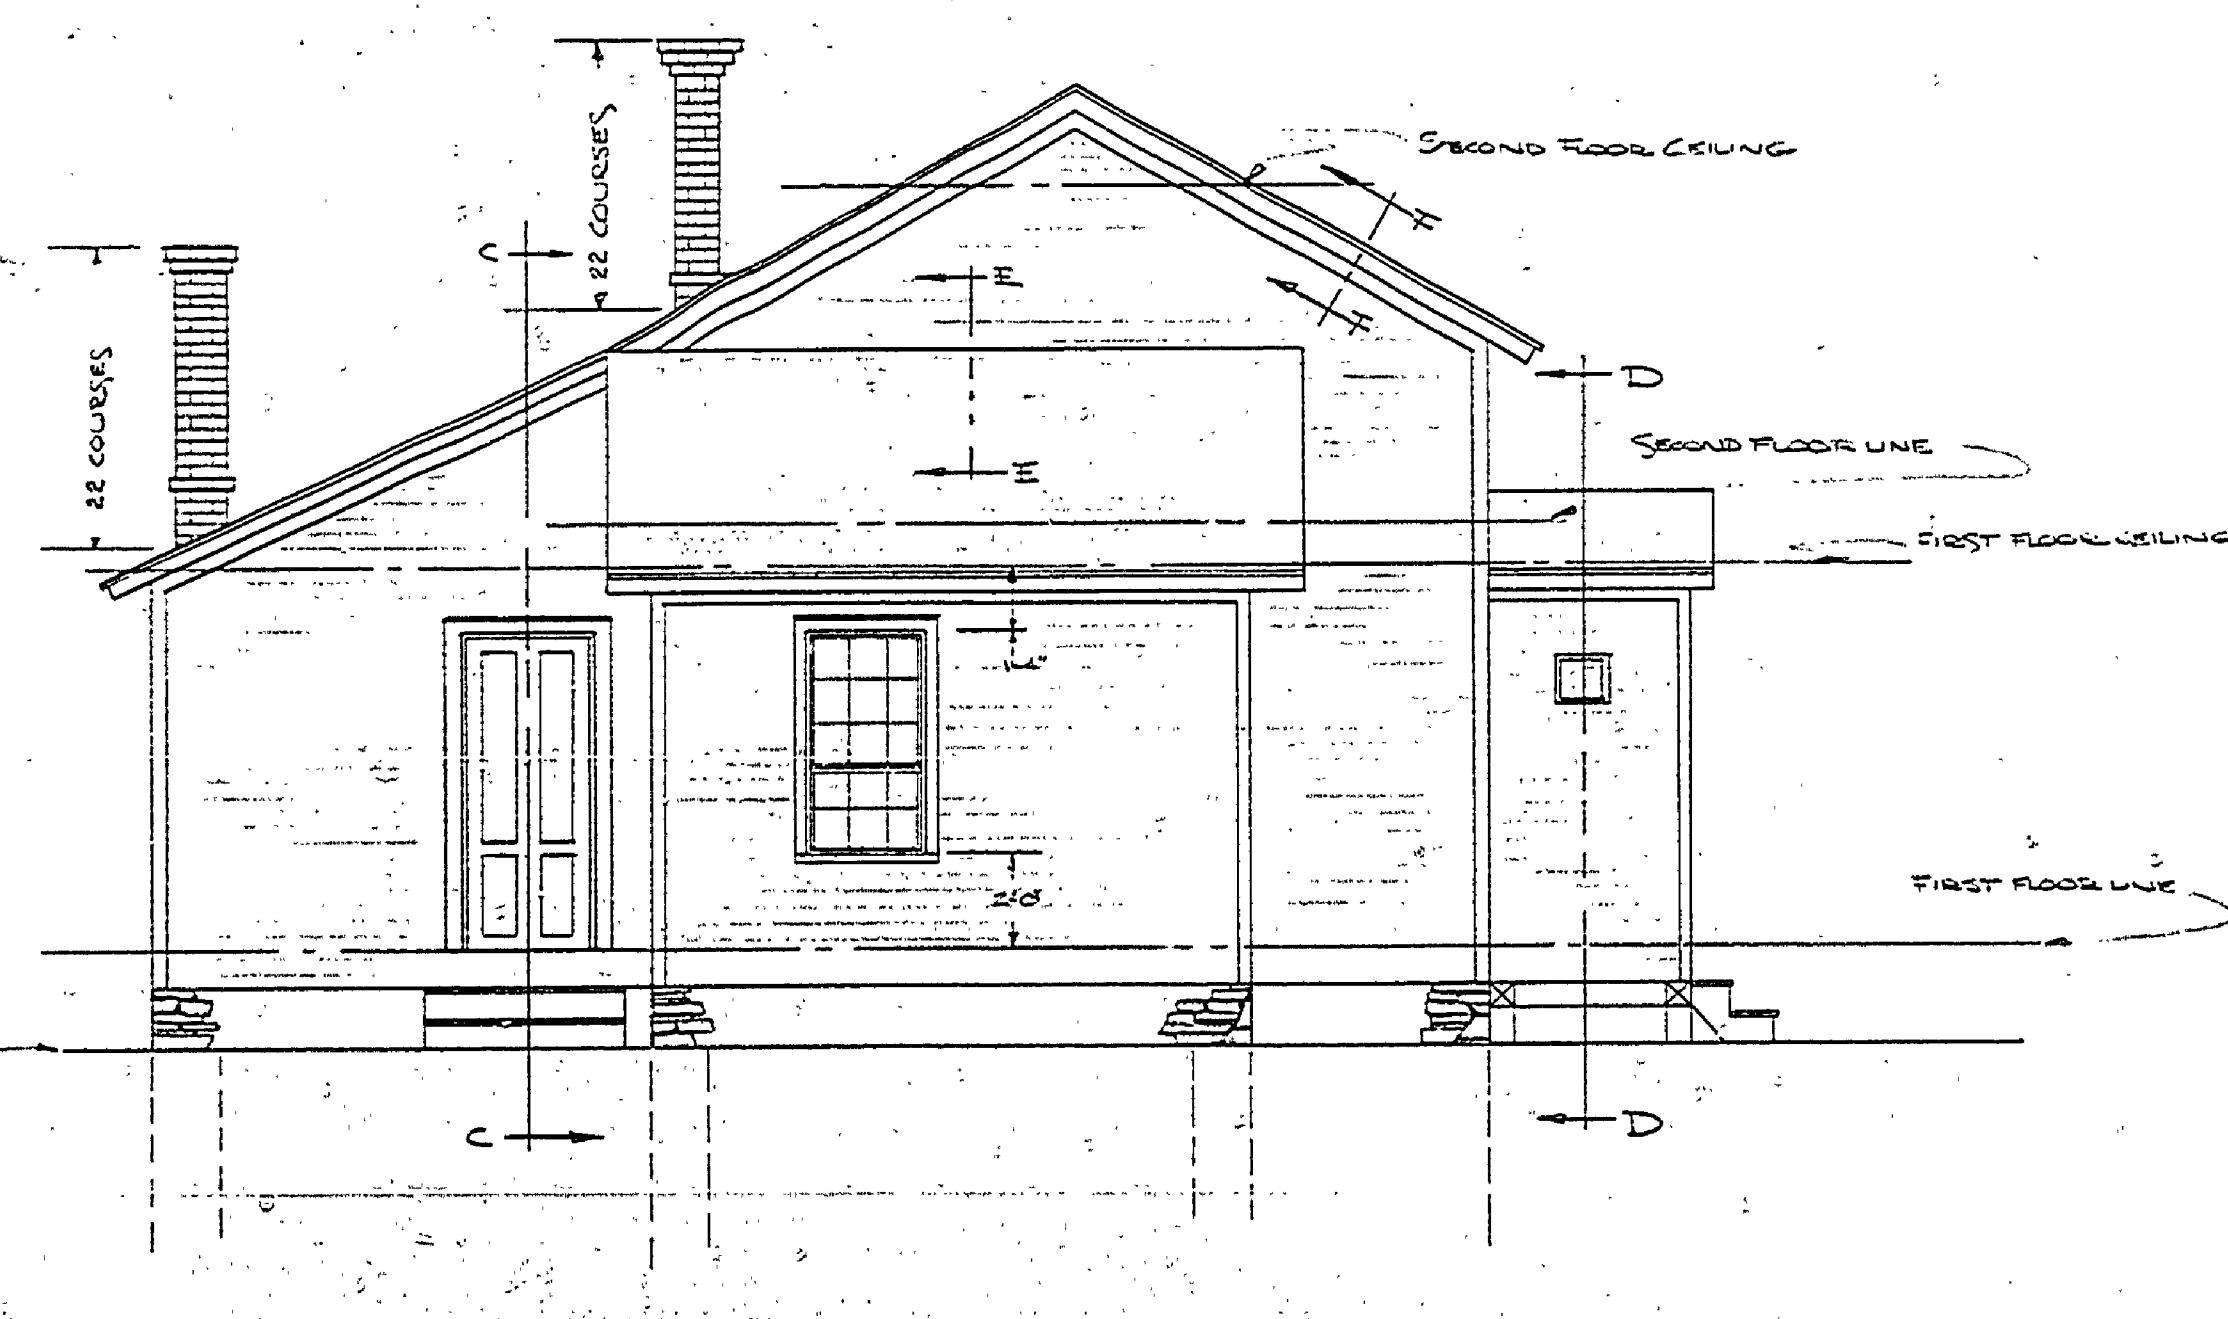

SOUTH ELEVATION

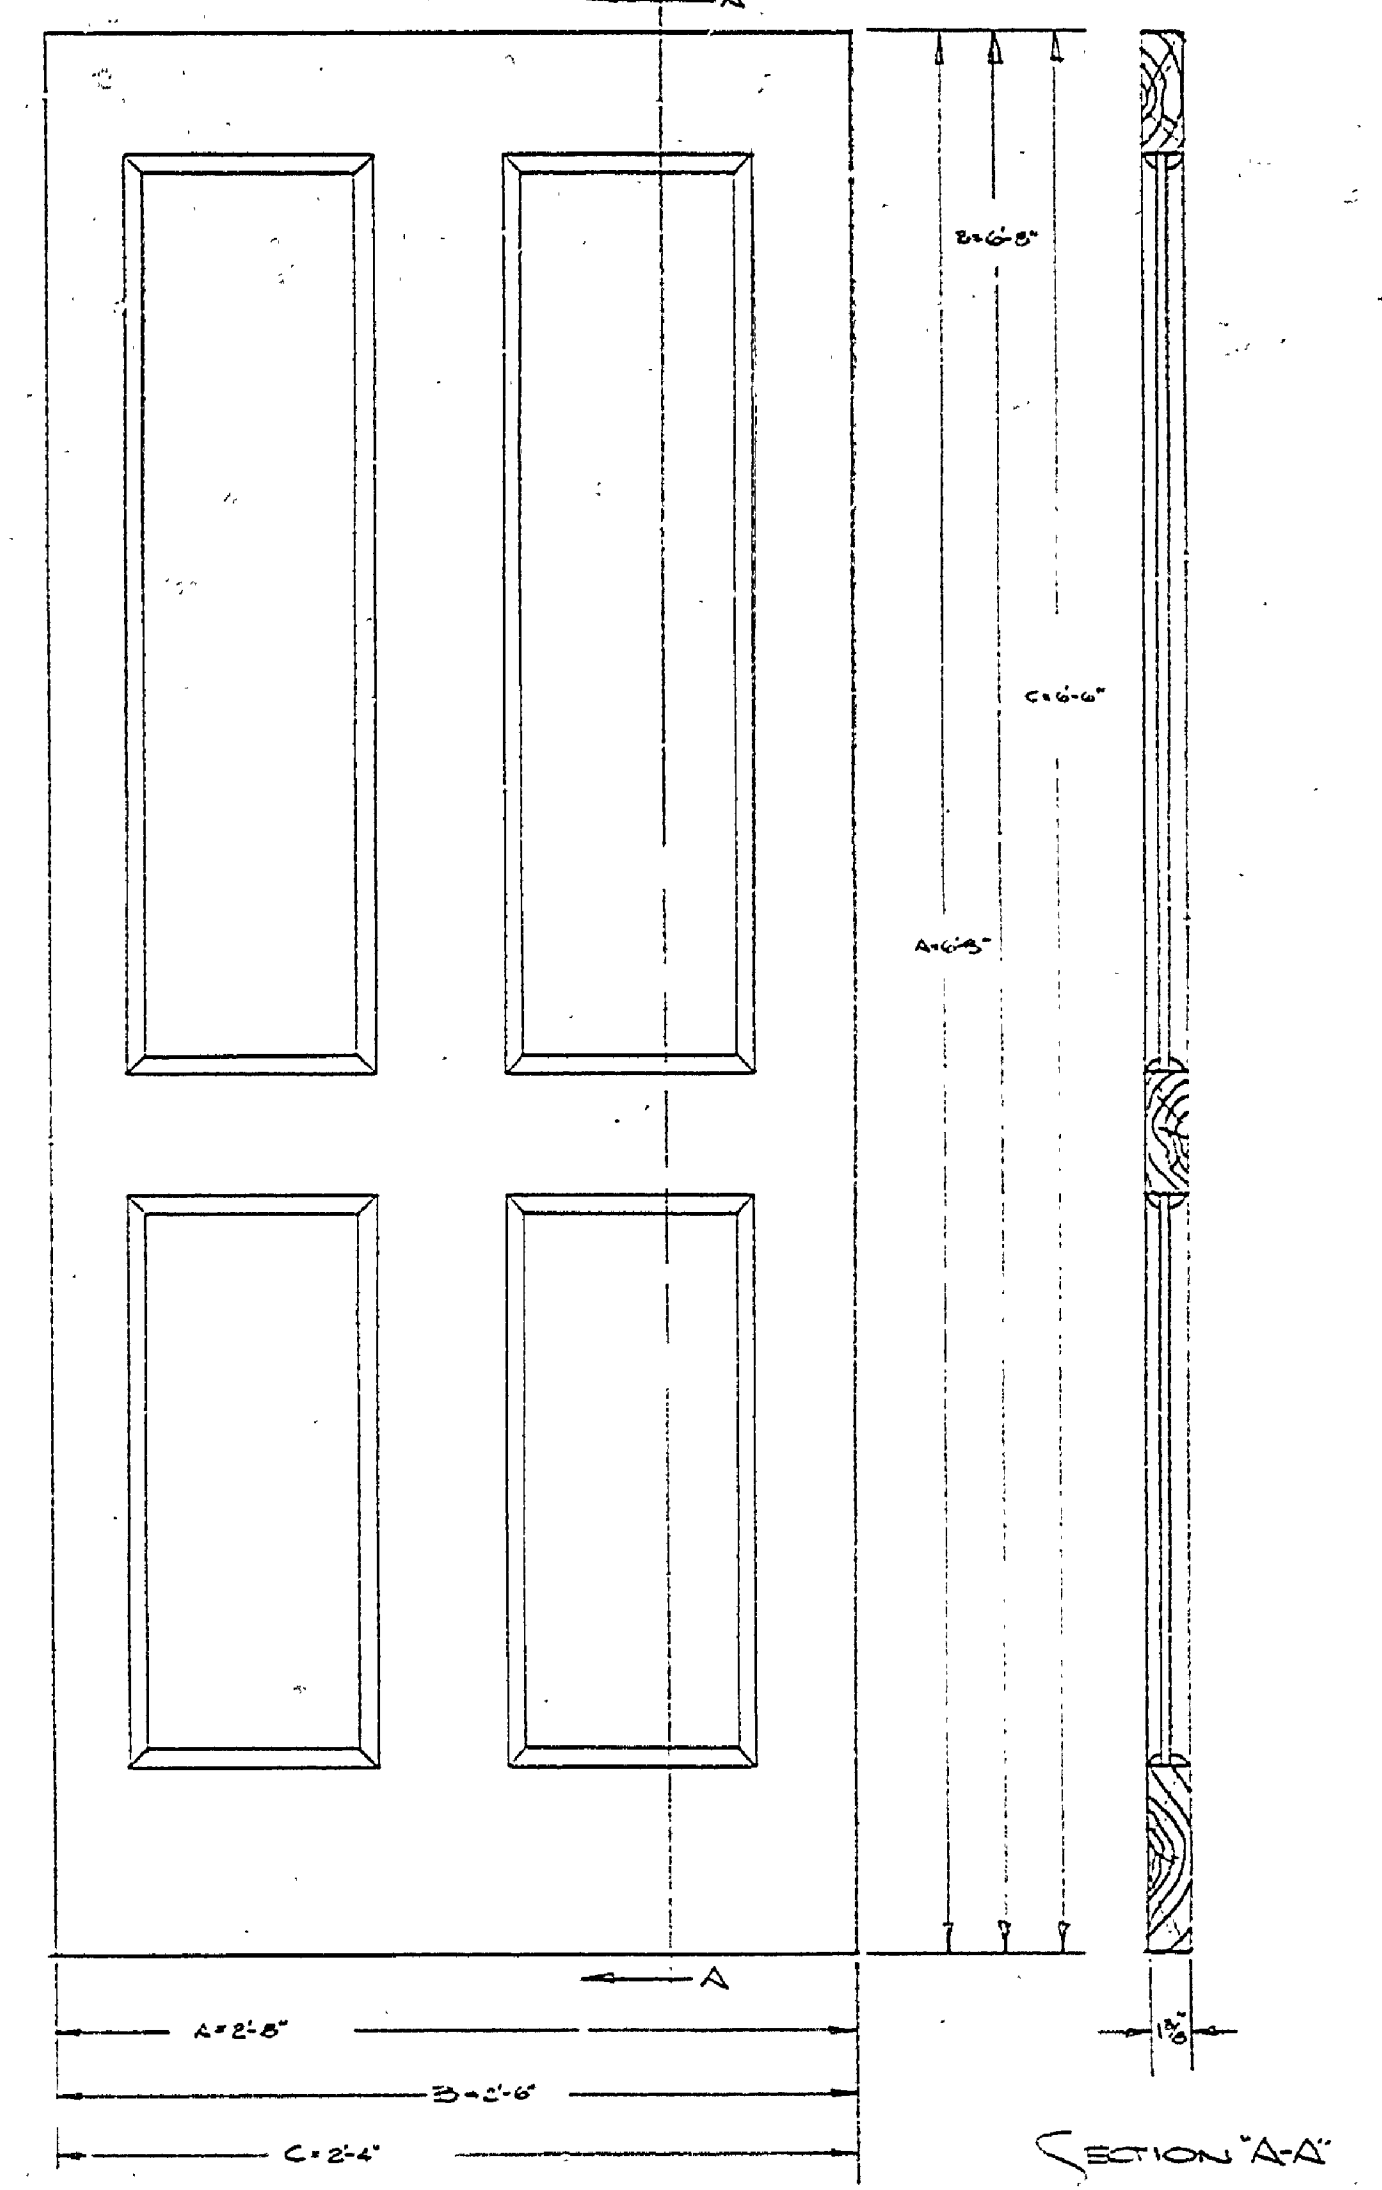

STANDARD DOOR DETAIL  
CROSS SECTION  
NO SCALE

SCALE 1/8"=1'-0"