




DESIGNED BY	DRAWN BY	CHECKED BY	DATE	REVIEWED	DATE	APPROVED	DATE	NO.	DATE	REVISIONS
								1		4
								2		5
								3		6

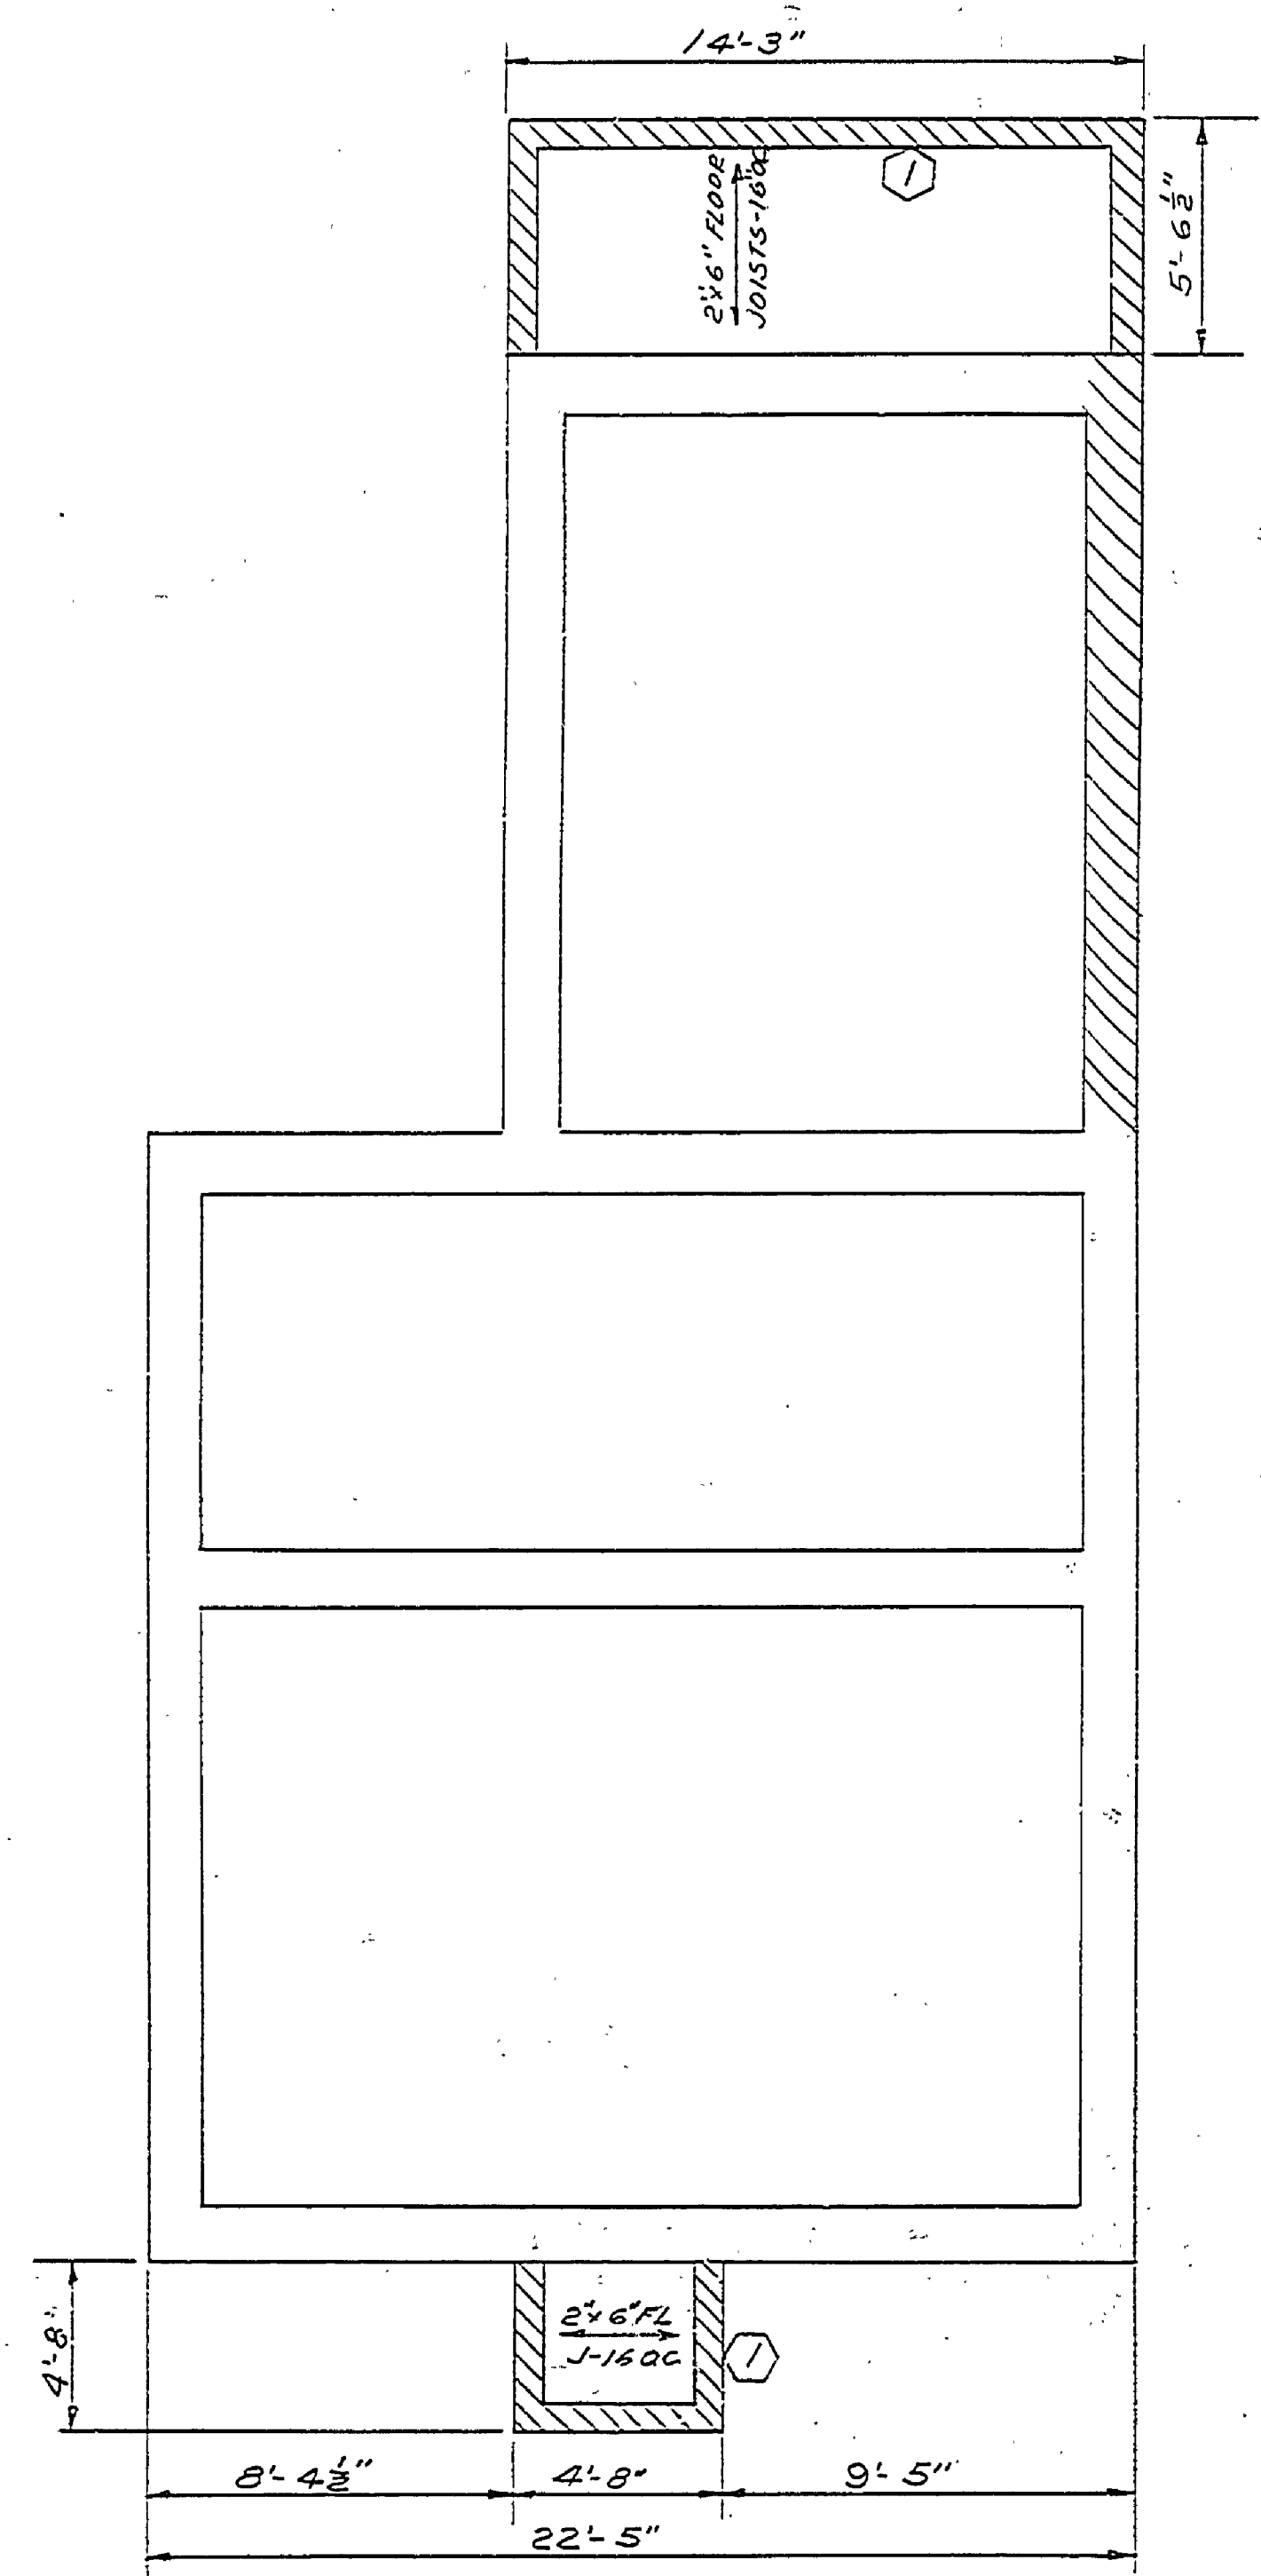

FOUNDATION PLAN

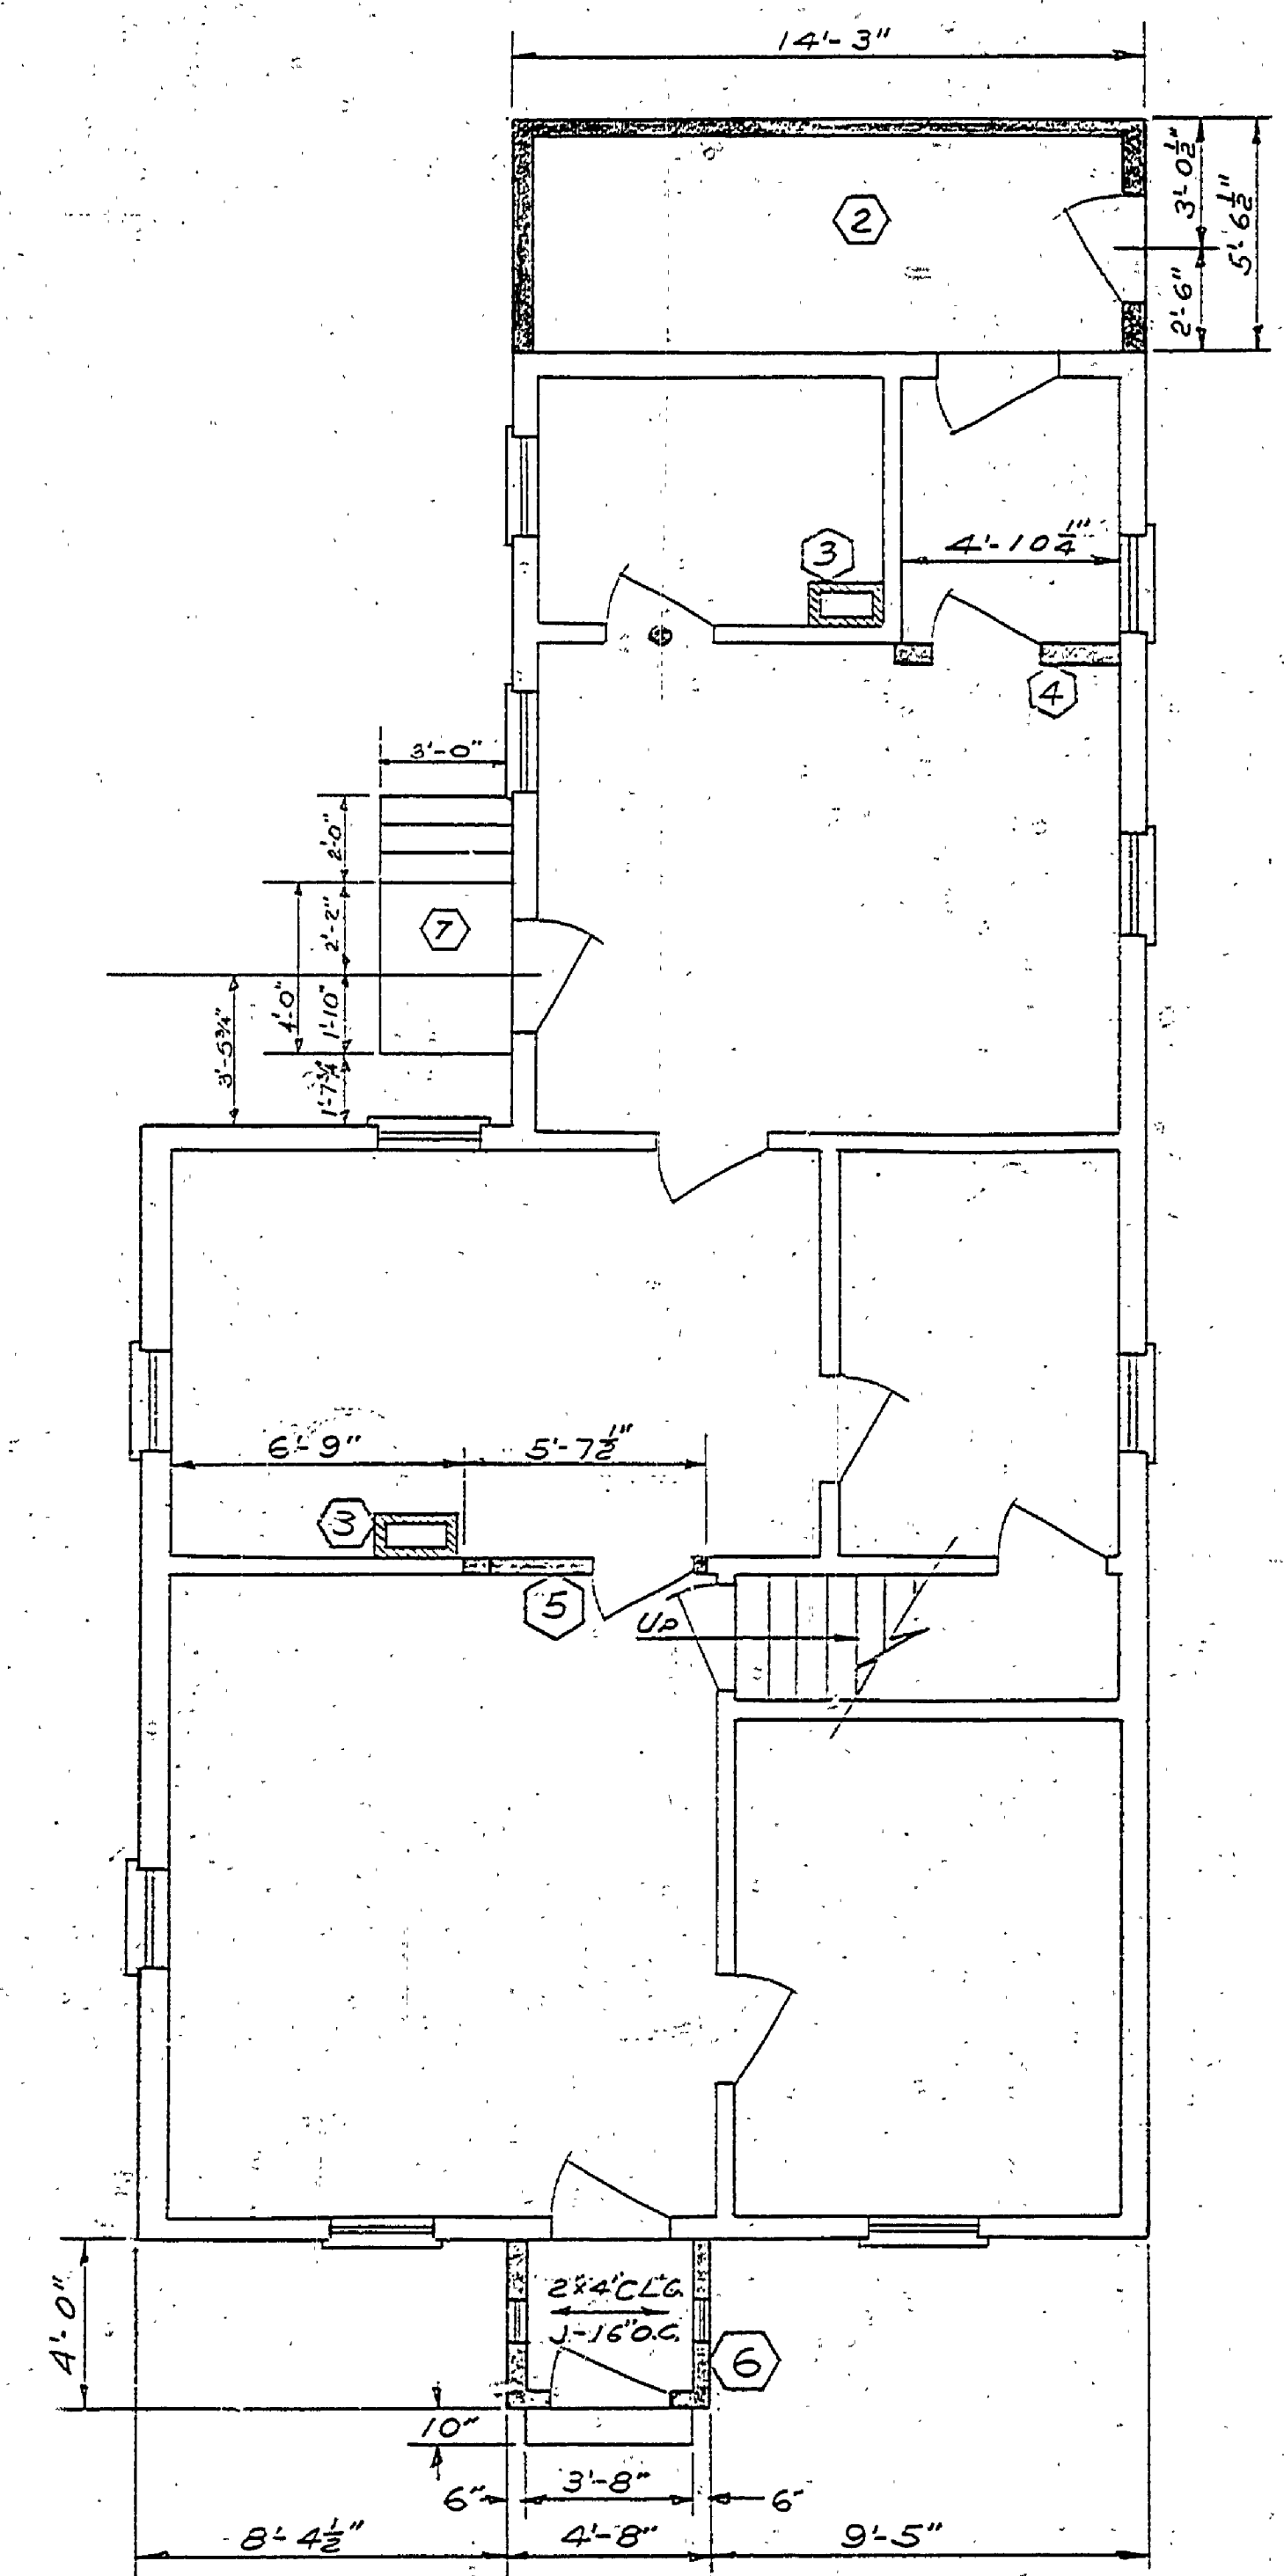

FIRST FLOOR PLAN

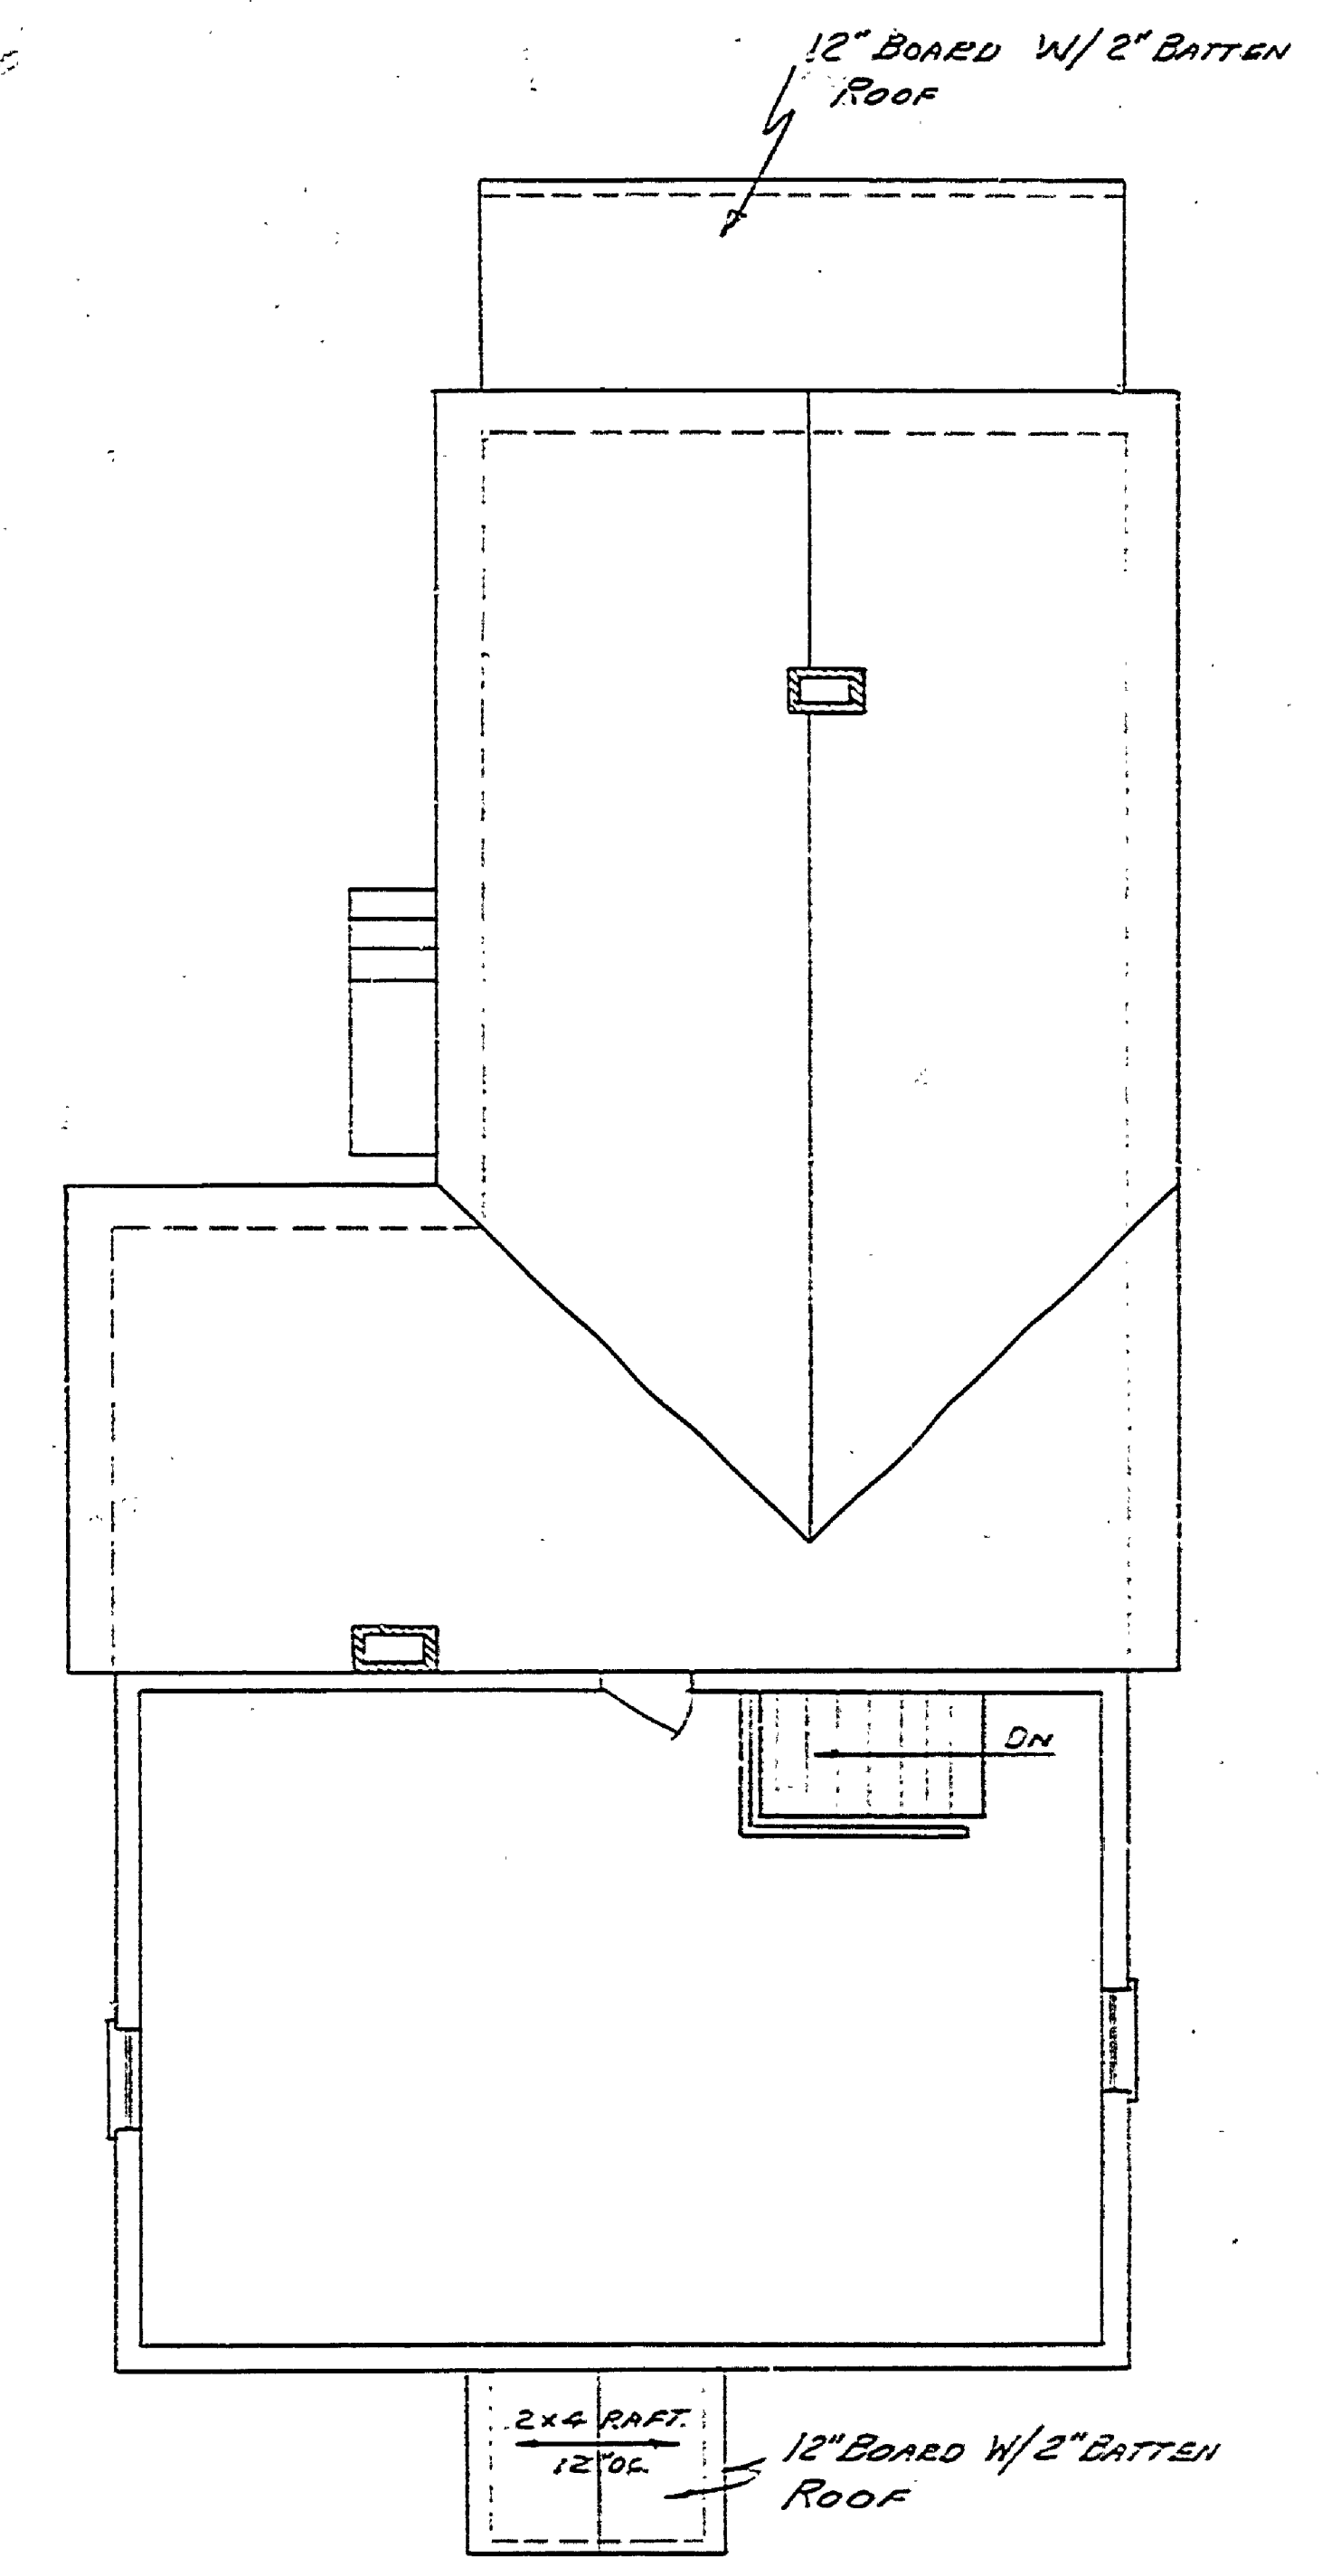

SECOND FLOOR PLAN

- NATURAL LIMESTONE FOUNDATION TO BE REPLACED
- BRICK TO BE REPLACED
- WOOD FRAME CONST. TO BE REPLACED OR REMOVED - SEE NOTES.
- EXISTING STRUCTURE

- NOTES:
- ALL DOORS MARKED WITH A DOT "•" MUST BE REPLACED
  - NEARLY ALL WINDOWS MUST BE REPLACED WITH THE ORIGINAL 6 LIGHT TYPE SASH.
  - ① LIMESTONE FOUNDATION TO BE REPLACED
  - ② ENTIRE LEANTOO TO BE REPLACED
  - ③ BRICK CHIMNEYS TO BE RESTORED TO ORIGINAL STYLE
  - ④ WALL TO BE REMOVED & DOOR RE-PLACED TO ORIGINAL LOCATION
  - ⑤ DOOR TO BE REMOVED & ARCH RESTORED - OUTLINE STILL EXIST
  - ⑥ STORM PORCH TO BE REBUILT - SEE DETAIL
  - ⑦ PORCH & STEPS TO BE REBUILT & DOOR UNSEALED - SEE DETAIL

SPECIAL NOTE:  
 THESE DRAWINGS ARE FOR REMODELING PURPOSES ONLY - FOR ANY INFORMATION ON EXISTING STRUCTURE - SEE MEASURED DRAWINGS

BLOG #9

MICHIGAN  
 DEPARTMENT OF CONSERVATION  
 PARKS AND RECREATION DIVISION

RESTORATION DRAWINGS  
 FAYETTE HISTORICAL TOWNSITE  
 FAYETTE STATE PARK

SHEET  
 NO. 1  
 OF 3

PLAN NO.  
 A-93