



DESIGNED BY	DATE	REVIEWED	DATE	APPROVED	DATE	NO.	DATE	BY	REVISIONS
DRAWN BY <i>M. M. M. M.</i> CHECKED BY	3-15-62	ARCHITECTURAL ENGINEERING LANDSCAPE				1			4
						2			5
						3			6

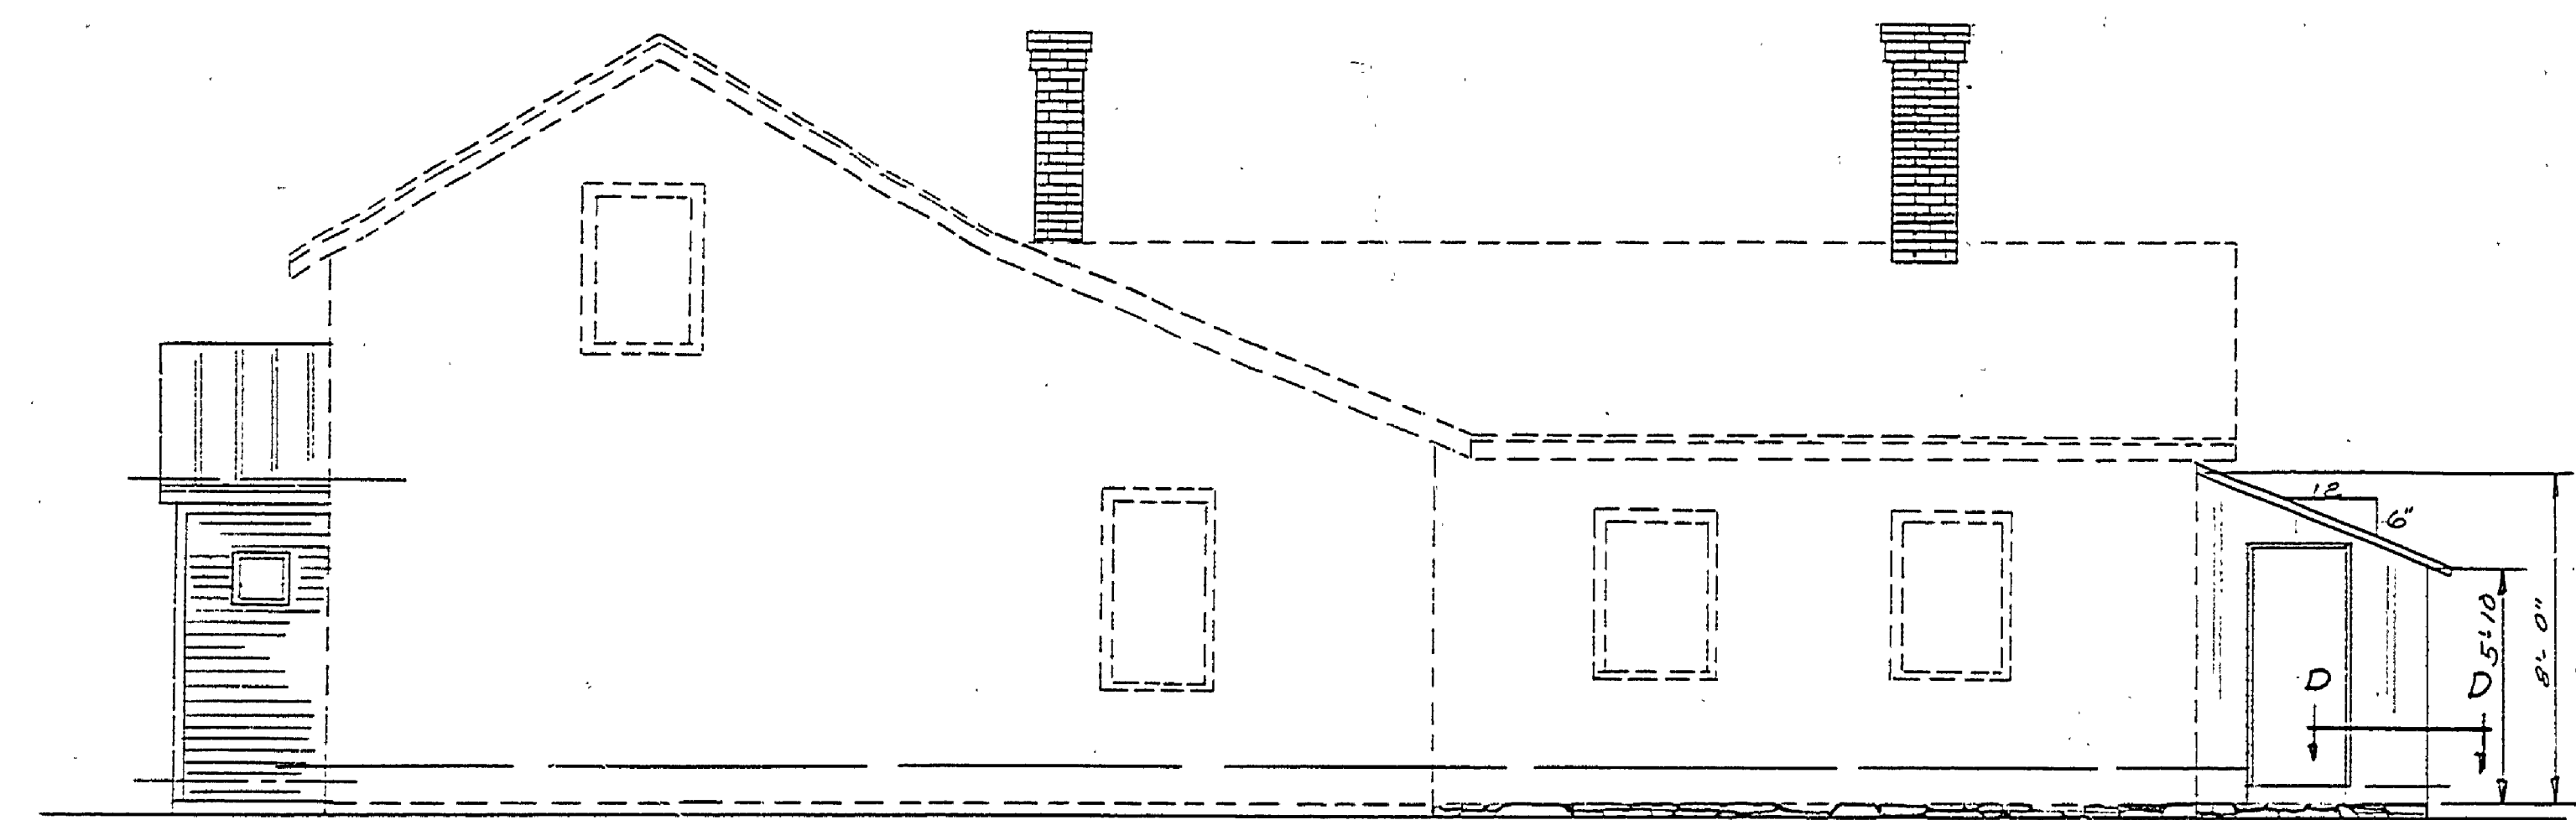


NORTH ELEVATION

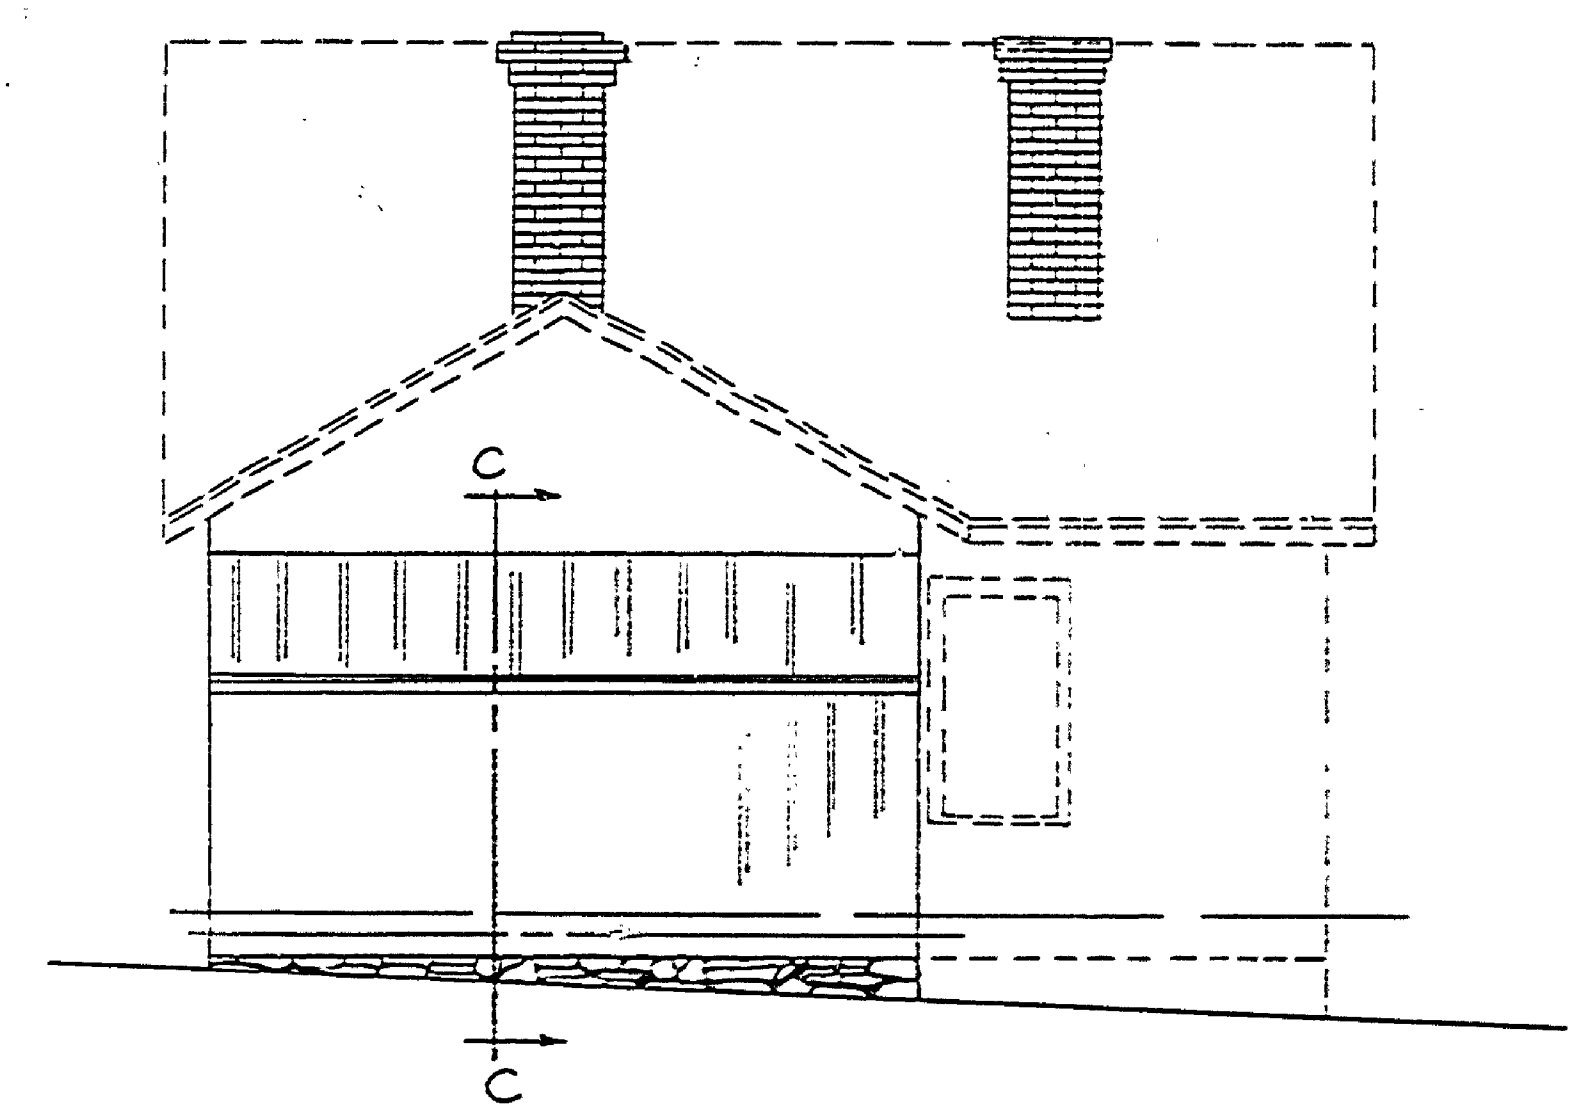


WEST ELEVATION

SCALE 1/4" = 1'-0"

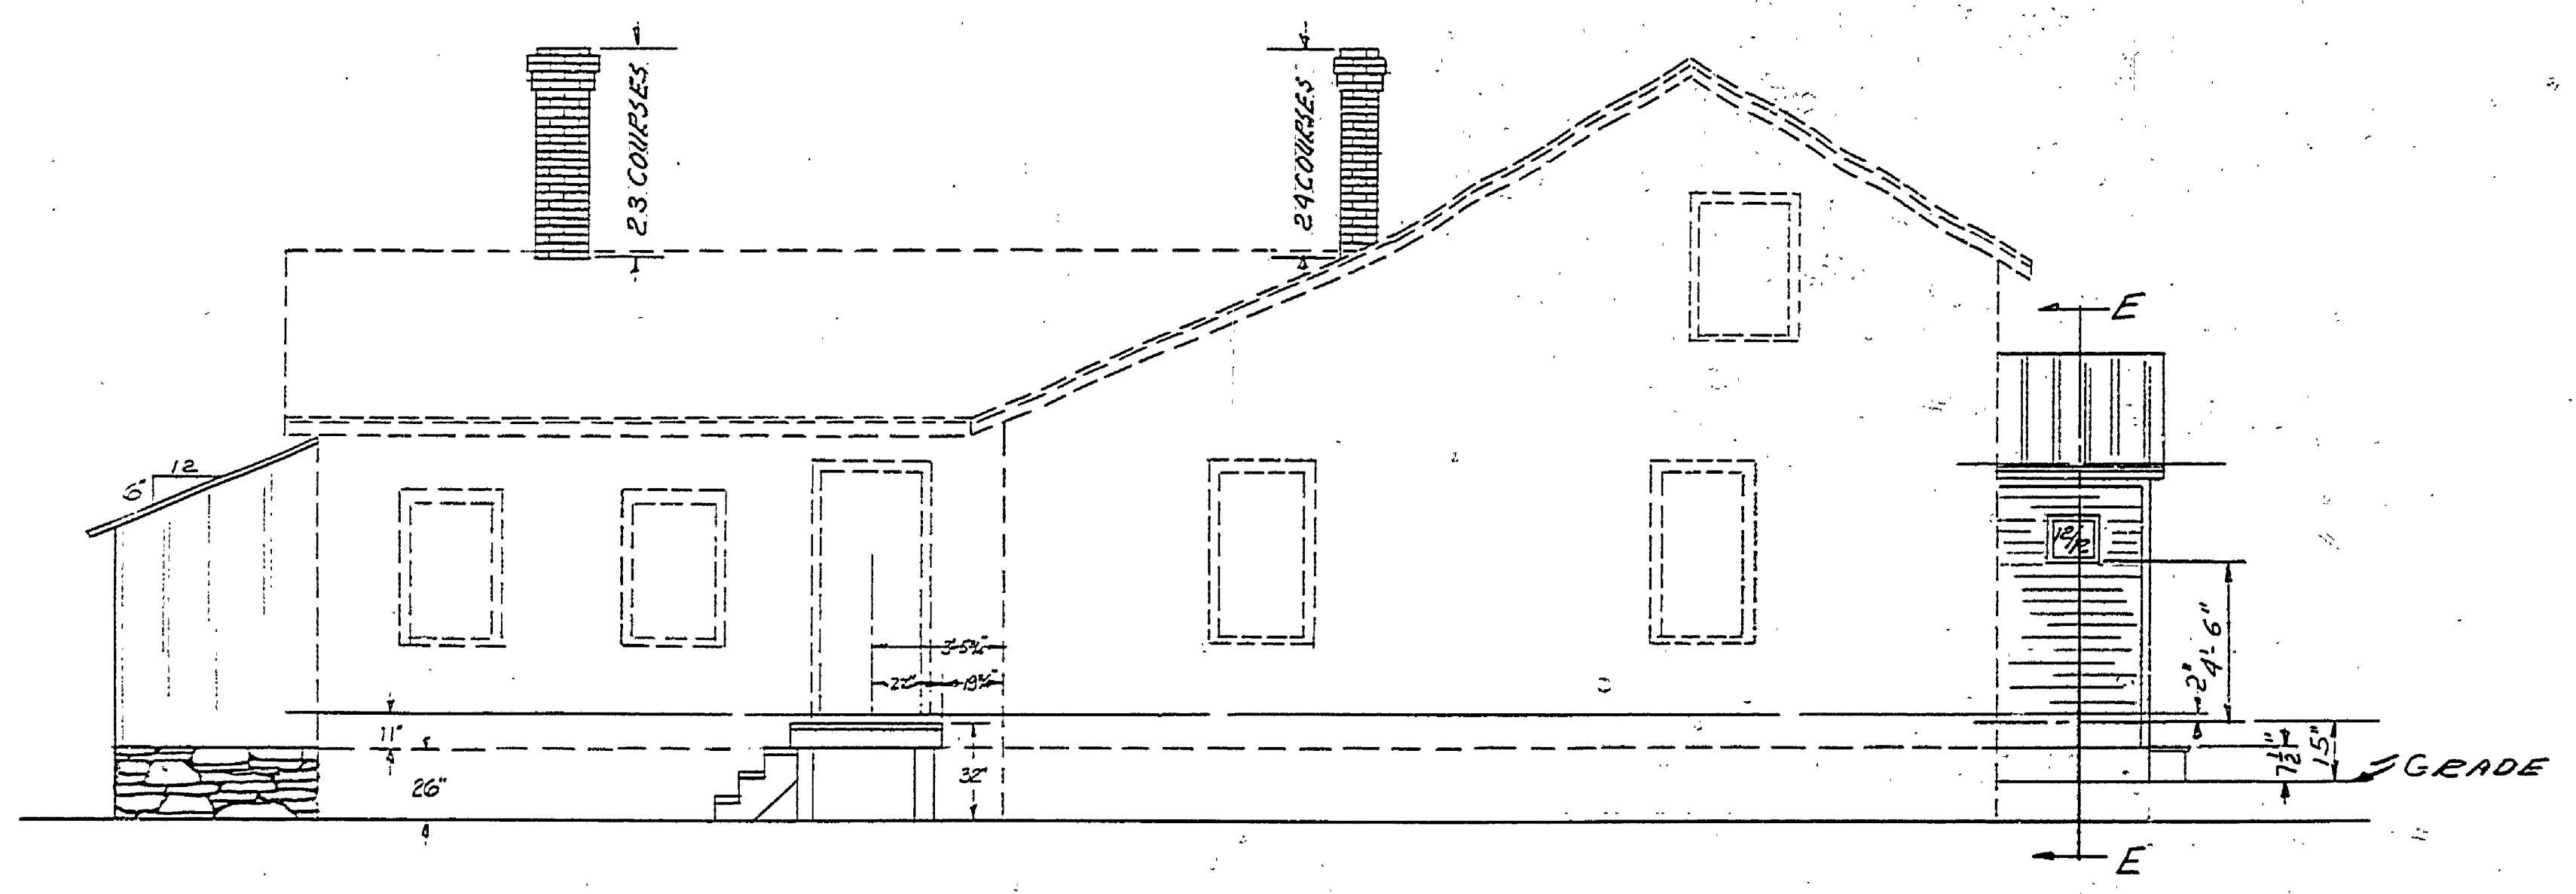

SOUTH ELEVATION

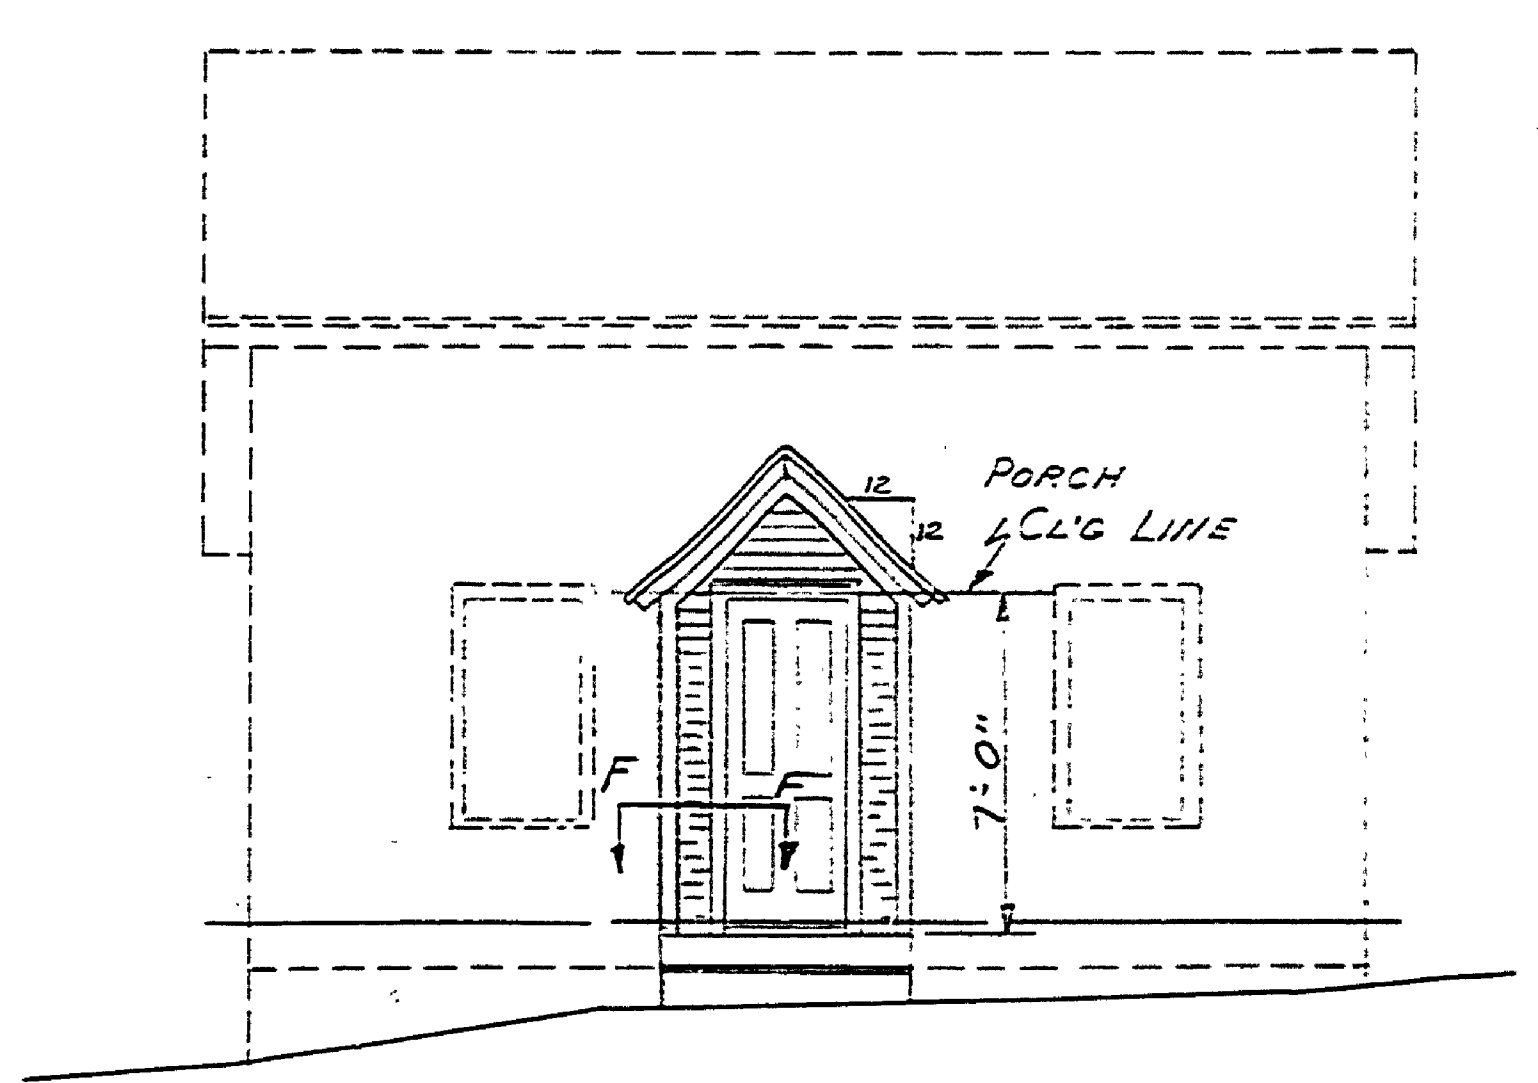

EAST ELEVATION

SPECIAL NOTE
 THESE DRAWINGS TO BE USED FOR REMODELING
 PURPOSES ONLY FOR INFORMATION ON EXISTING
 STRUCTURE - SEE MEASURED DRAWINGS

MICHIGAN DEPARTMENT OF CONSERVATION FARKS AND RECREATION DIVISION	RESTORATION DRAWINGS FAYETTE HISTORICAL TOWNSITE FAYETTE STATE PARK	SHEET	PLAN NO.
		NO. 2 OF 3	A-92