


S O U T H E A S T E L E V A T I O N

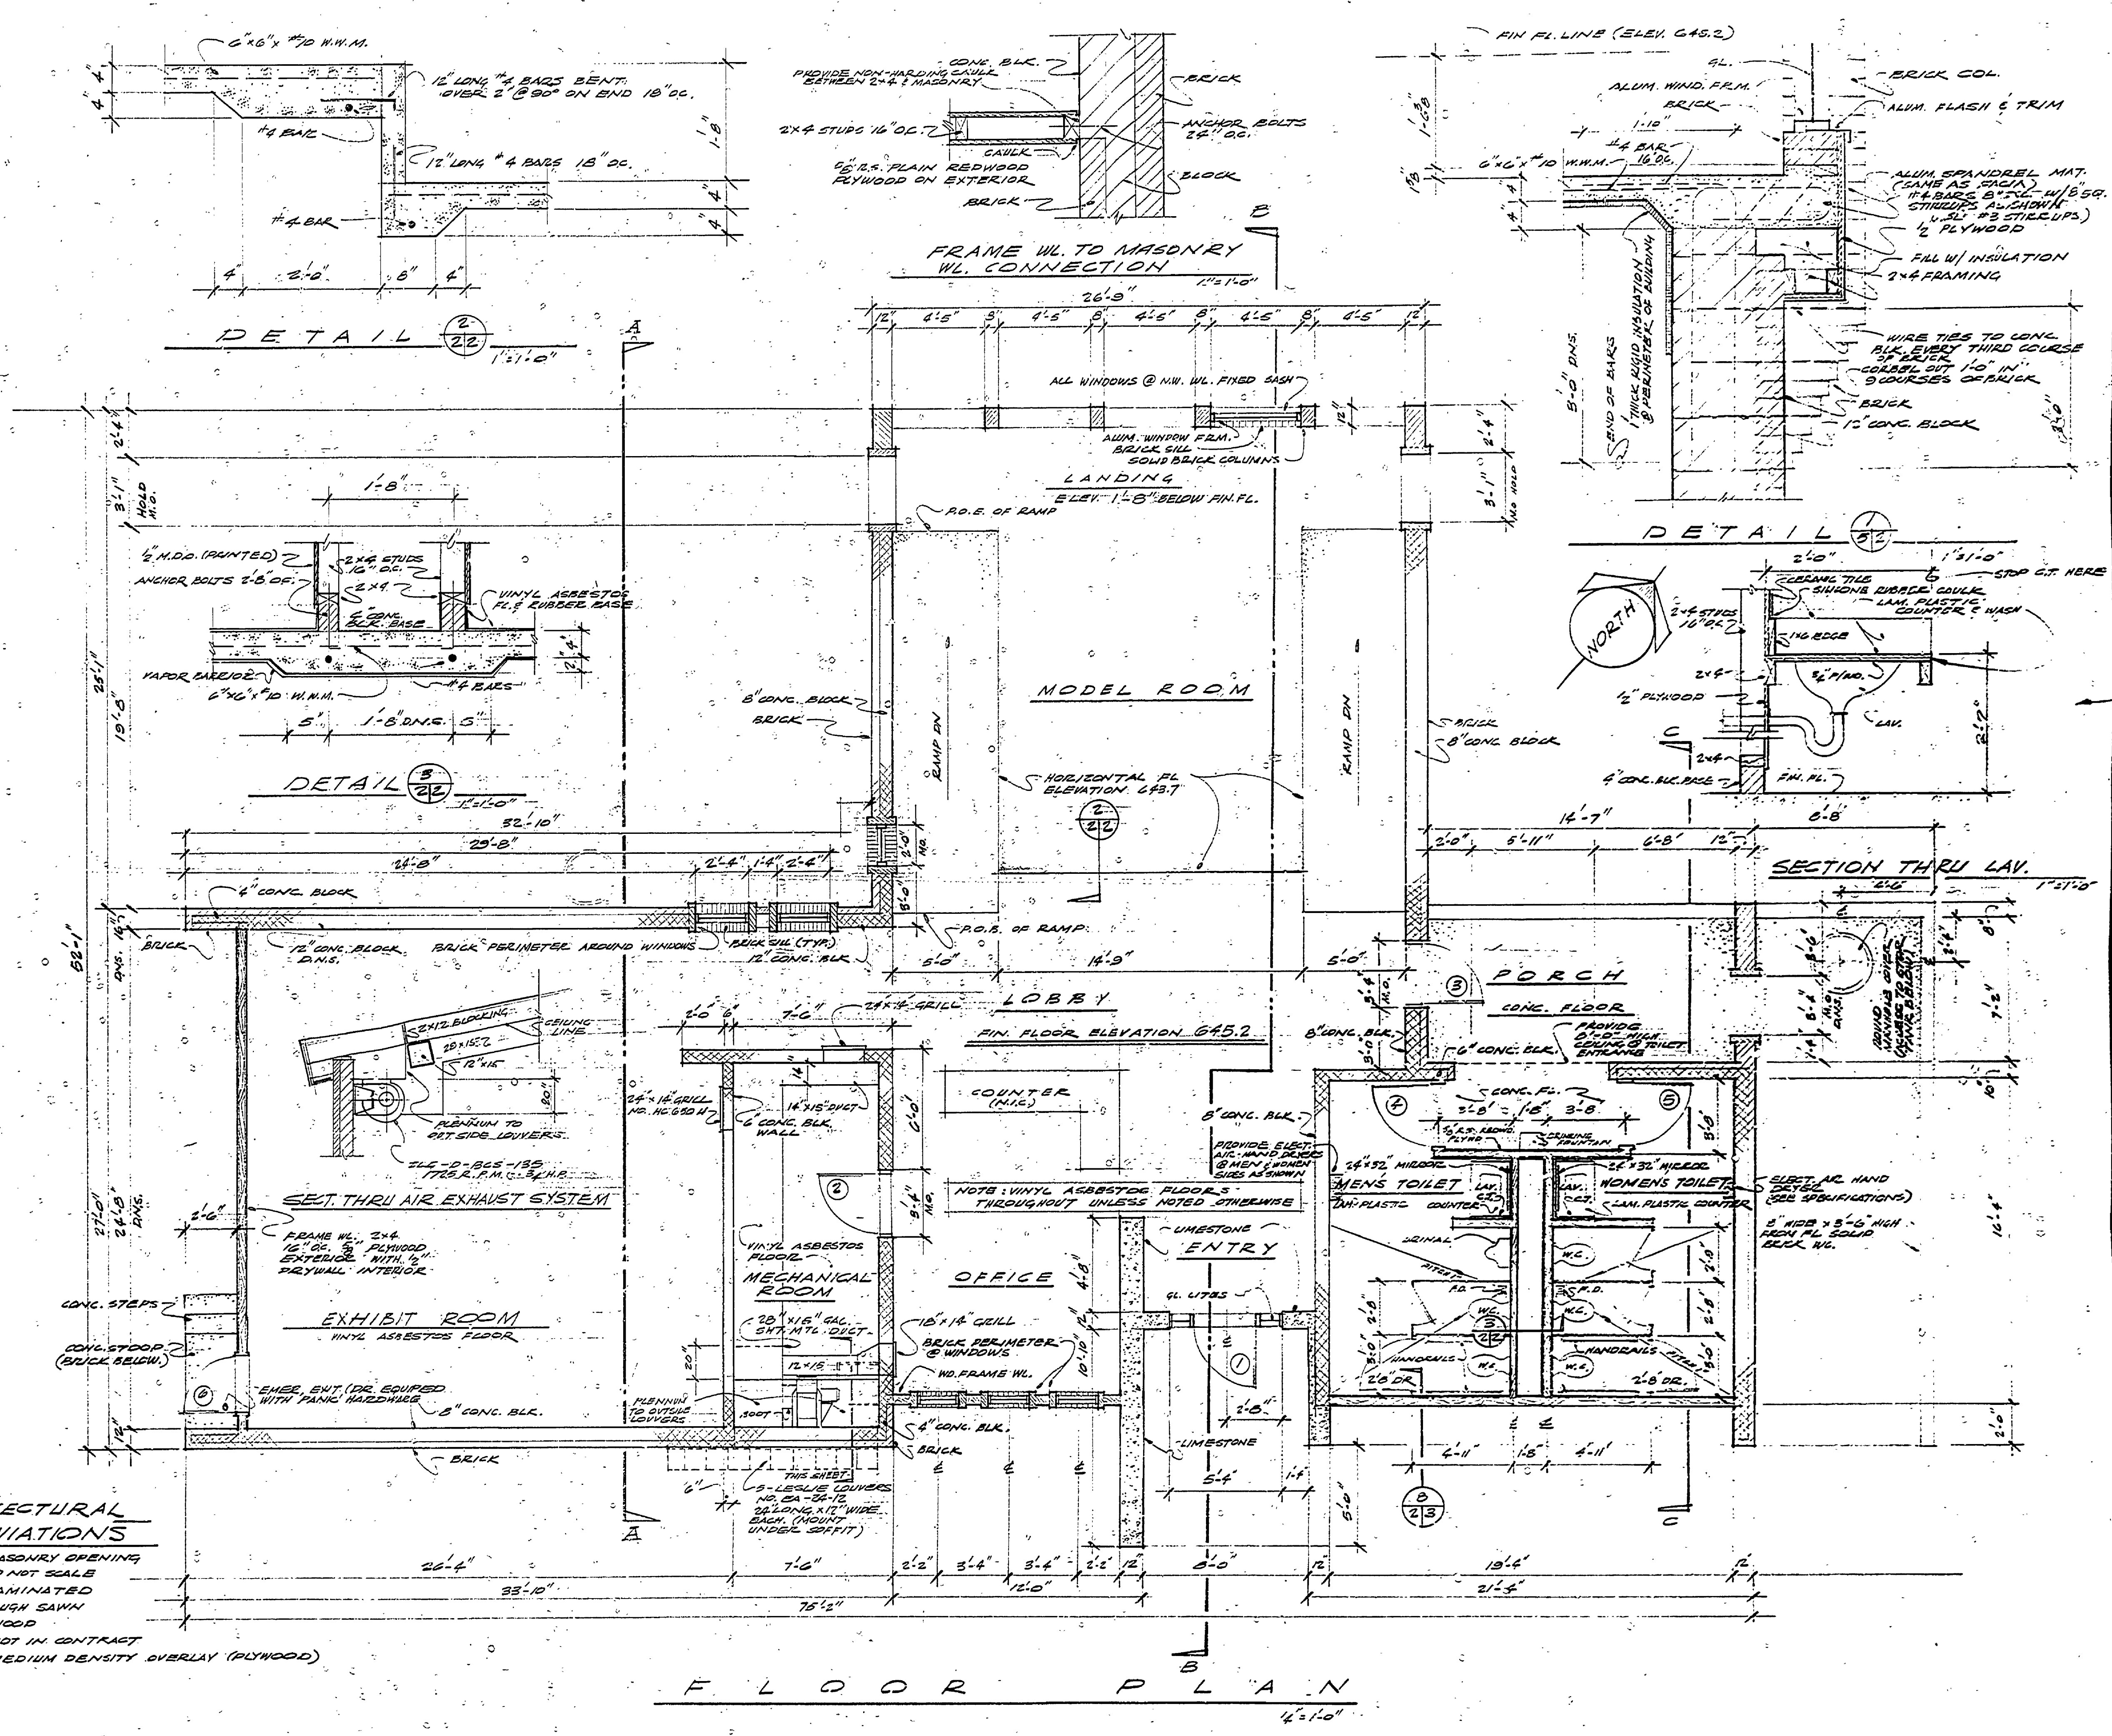

**ARCHITECTURAL ABBREVIATIONS**

M.O. - MASONRY OPENING  
 D.M.S. - DO NOT SCALE  
 L.A.M. - LAMINATED  
 R.S. - ROUGH SAWN  
 W.D. - WOOD  
 N.I.C. - NOT IN CONTRACT  
 M.D.O. - MEDIUM DENSITY OVERLAY (PLYWOOD)

SURVEYED BY	DRAWN BY	NO.	DATE	BY	REVISIONS	NO.	DATE	BY	REVISIONS	MICHIGAN DEPARTMENT OF NATURAL RESOURCES	FLOOR PLAN ELEVATION SHEET TITLE	AREA OR PARK	PROJECT NO.	PROJECT	SHEET	OF	PLAN NO.
		1.	10-71	WAC	REVISED VANITY	3.				FAYETTE STATE PK.	FLOOR PLAN ELEVATION SHEET TITLE	VISITORS CENTER	24-1068	2.	7.		A-202A