

DETAIL (B) 1'-1 1/2"


DETAIL (7) 1'-1 1/2"

DETAIL (4) 1'-1 1/2"

DETAIL (6) 1'-1 1/2"

TYPICAL DETAIL THRU SCUPPER

DOOR TYPES

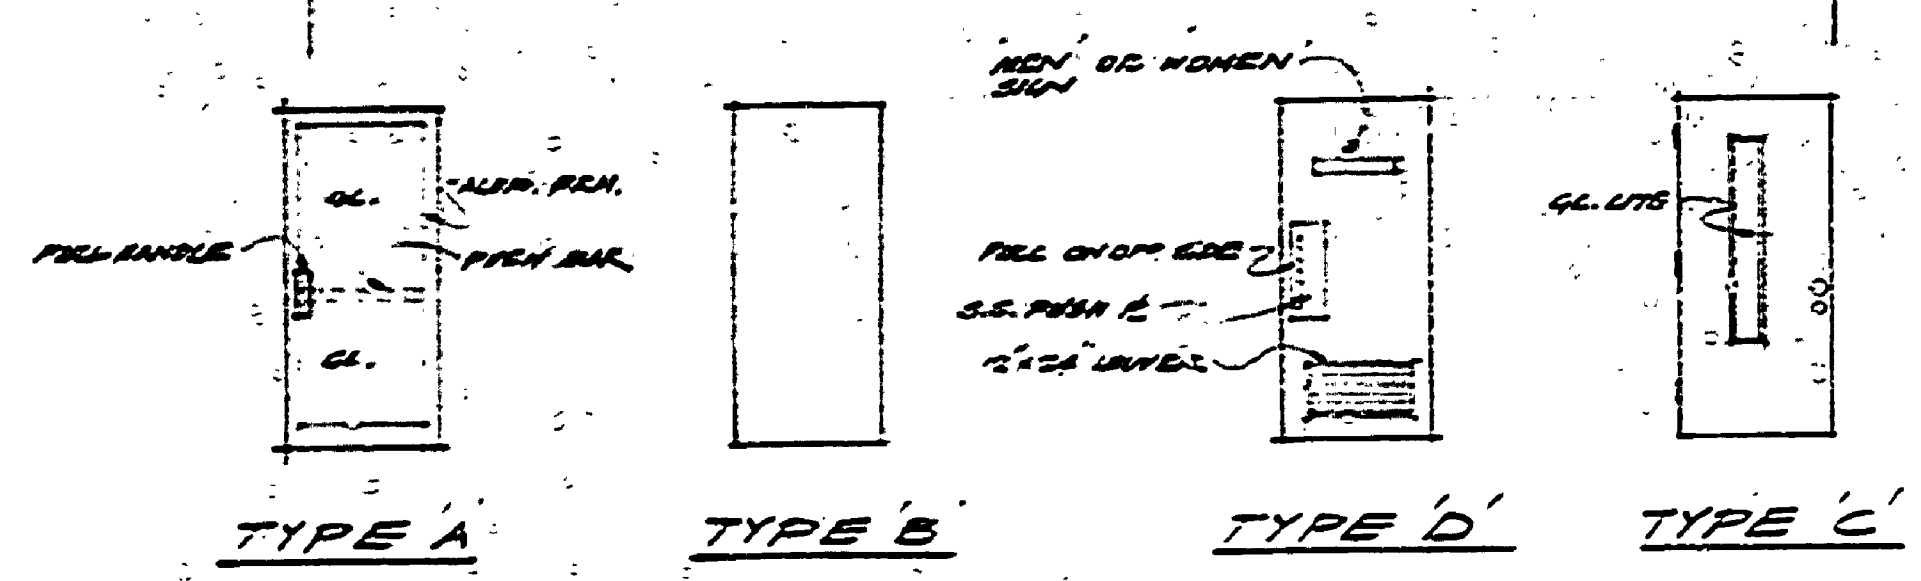

DOOR SCHEDULE						
NO.	SIZE	TYPE	MAT.	FRM. SIZES	QUANTITY	REMARKS
1	8'-7"	A	ALUM.	14'-0" x 6'-0"	1	
2	8'-7"	B	STRL.	2'-0" x 8'-0"	1	
3	8'-7"	C	"	2'-0" x 8'-0"	1	
4	8'-7"	D	"	2'-0" x 8'-0"	1	
5	8'-7"	D	"	2'-0" x 8'-0"	1	
6	8'-7"	B	"	2'-0" x 8'-0"	1	W/SLIDE AS NOTED ON ELEVATION

FOUNDATION PLAN & U.G. WASTE PLUMBING

NOTE: PROVIDE 1" RIGID INSULATION @ ALL EXTERIOR WALLS. EXTEND 3'-0" BELOW FIN. FLOOR AND 1'-0" BEYOND INSIDE EDGE OF FOUNDATION W.

SUPERVISED BY	DRAWN BY	NO. DATE BY	REVISIONS	NO. DATE BY	REVISIONS	MICHIGAN DEPARTMENT OF NATURAL RESOURCES	FOUNDATION PLAN & U.G. PLUMBING SHEET TITLE	FAYETTE STATE PARK AREA OR PARK VISITORS CENTER	PROJECT NO. 24-1008	SHEET 3 OF 7	PLAN NO. A-202-A
DESIGNED BY	CHECKED BY	DATE	DATE	DATE	DATE						