



NORTH EAST ELEVATION

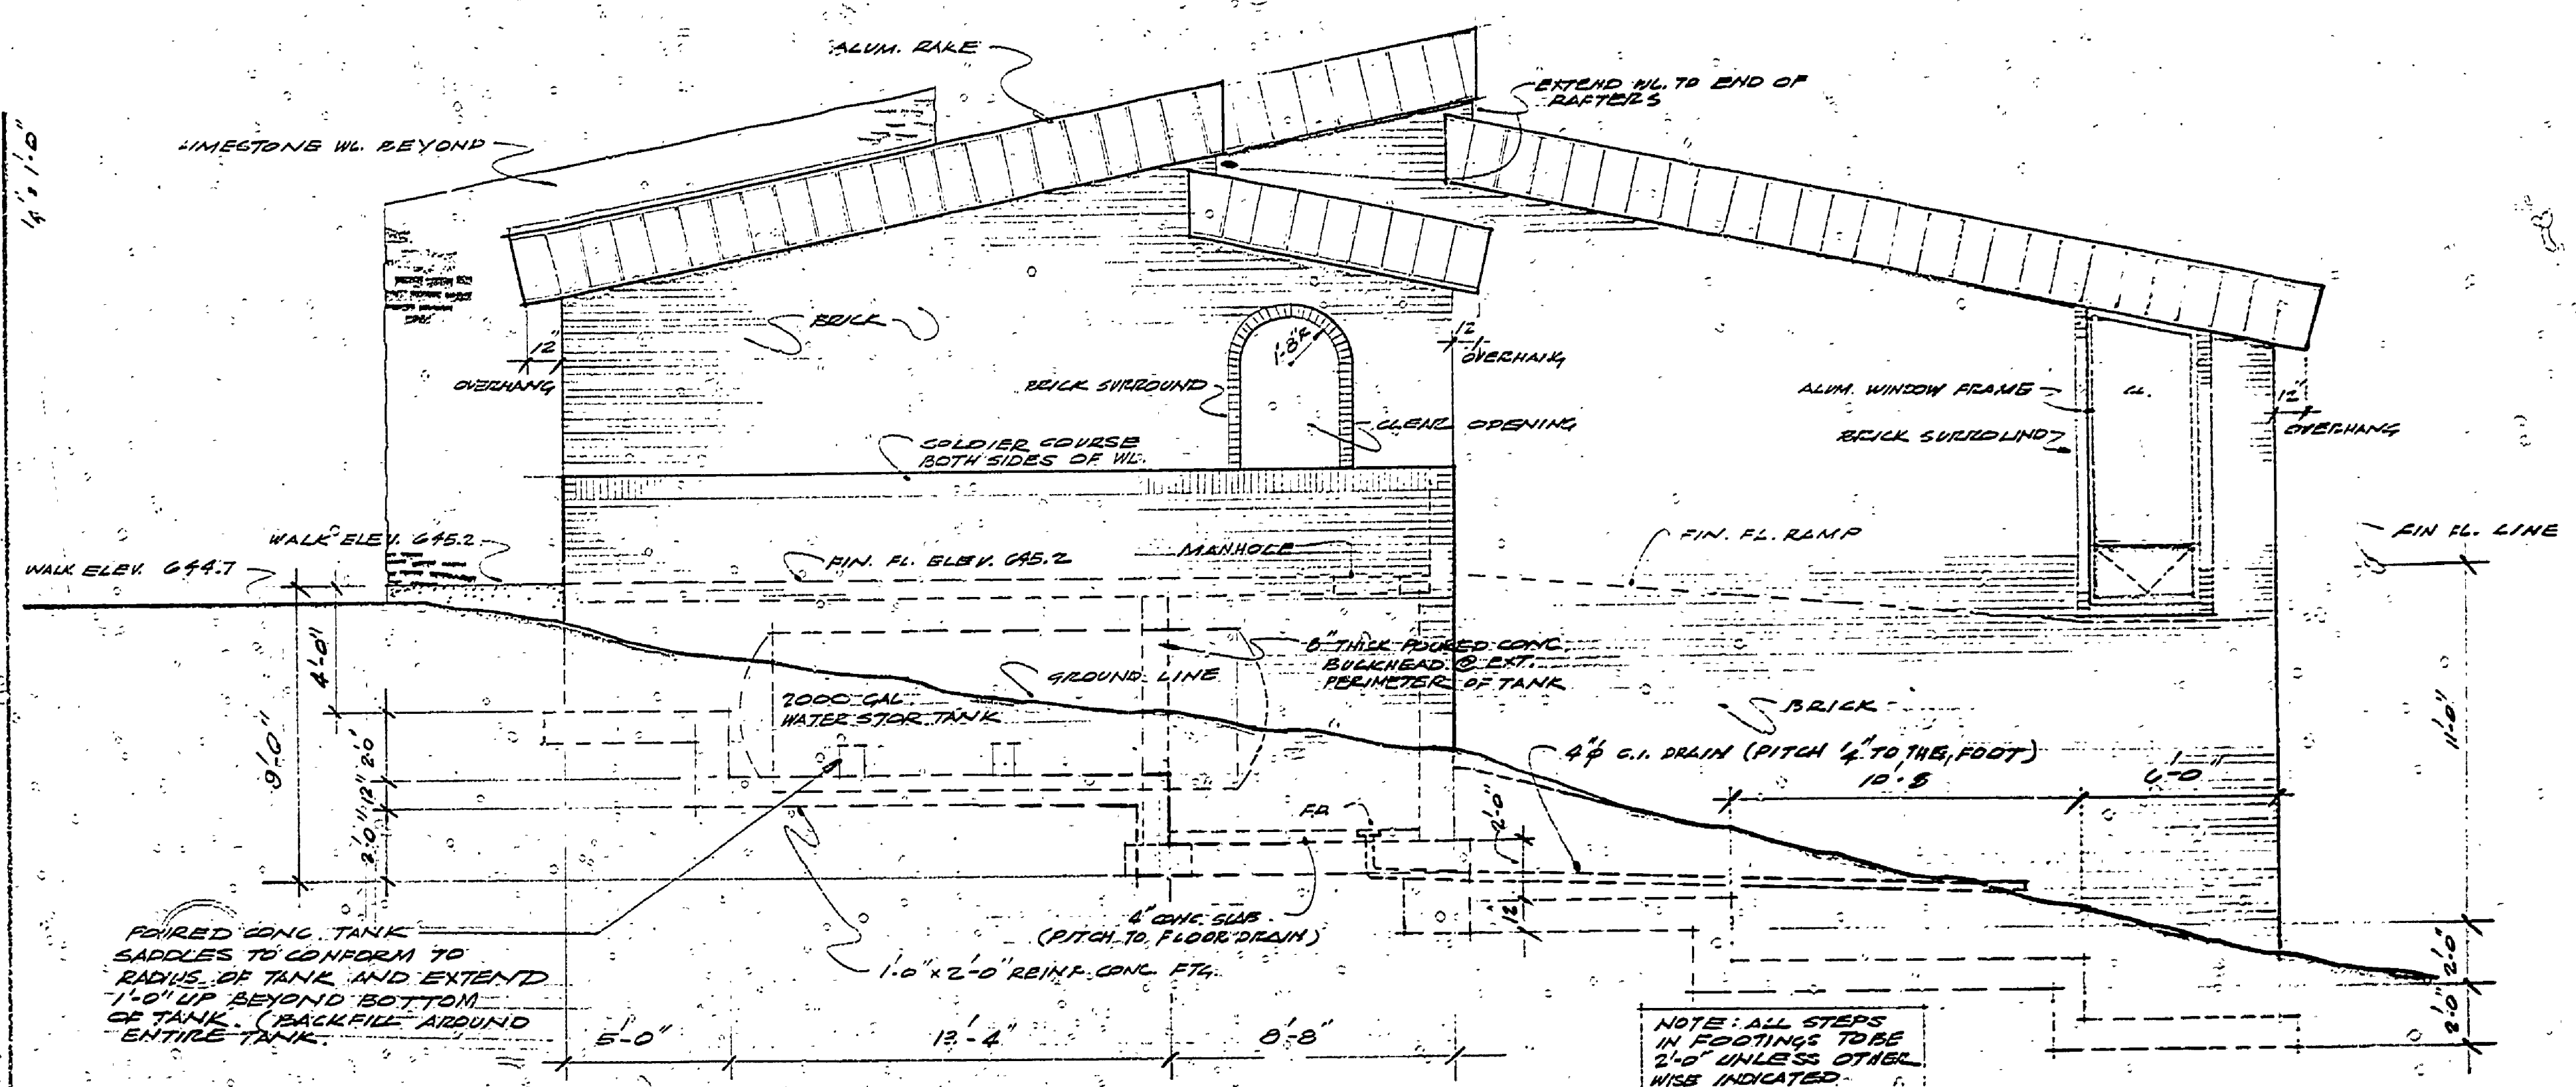

NORTH EAST ELEVATION

NOTE: 12" x 24" REIN. W/ 3/4" BARS CONT.
NOTE: NO SLAB REQ. DIRECTLY UNDER WATER STORAGE TANK.

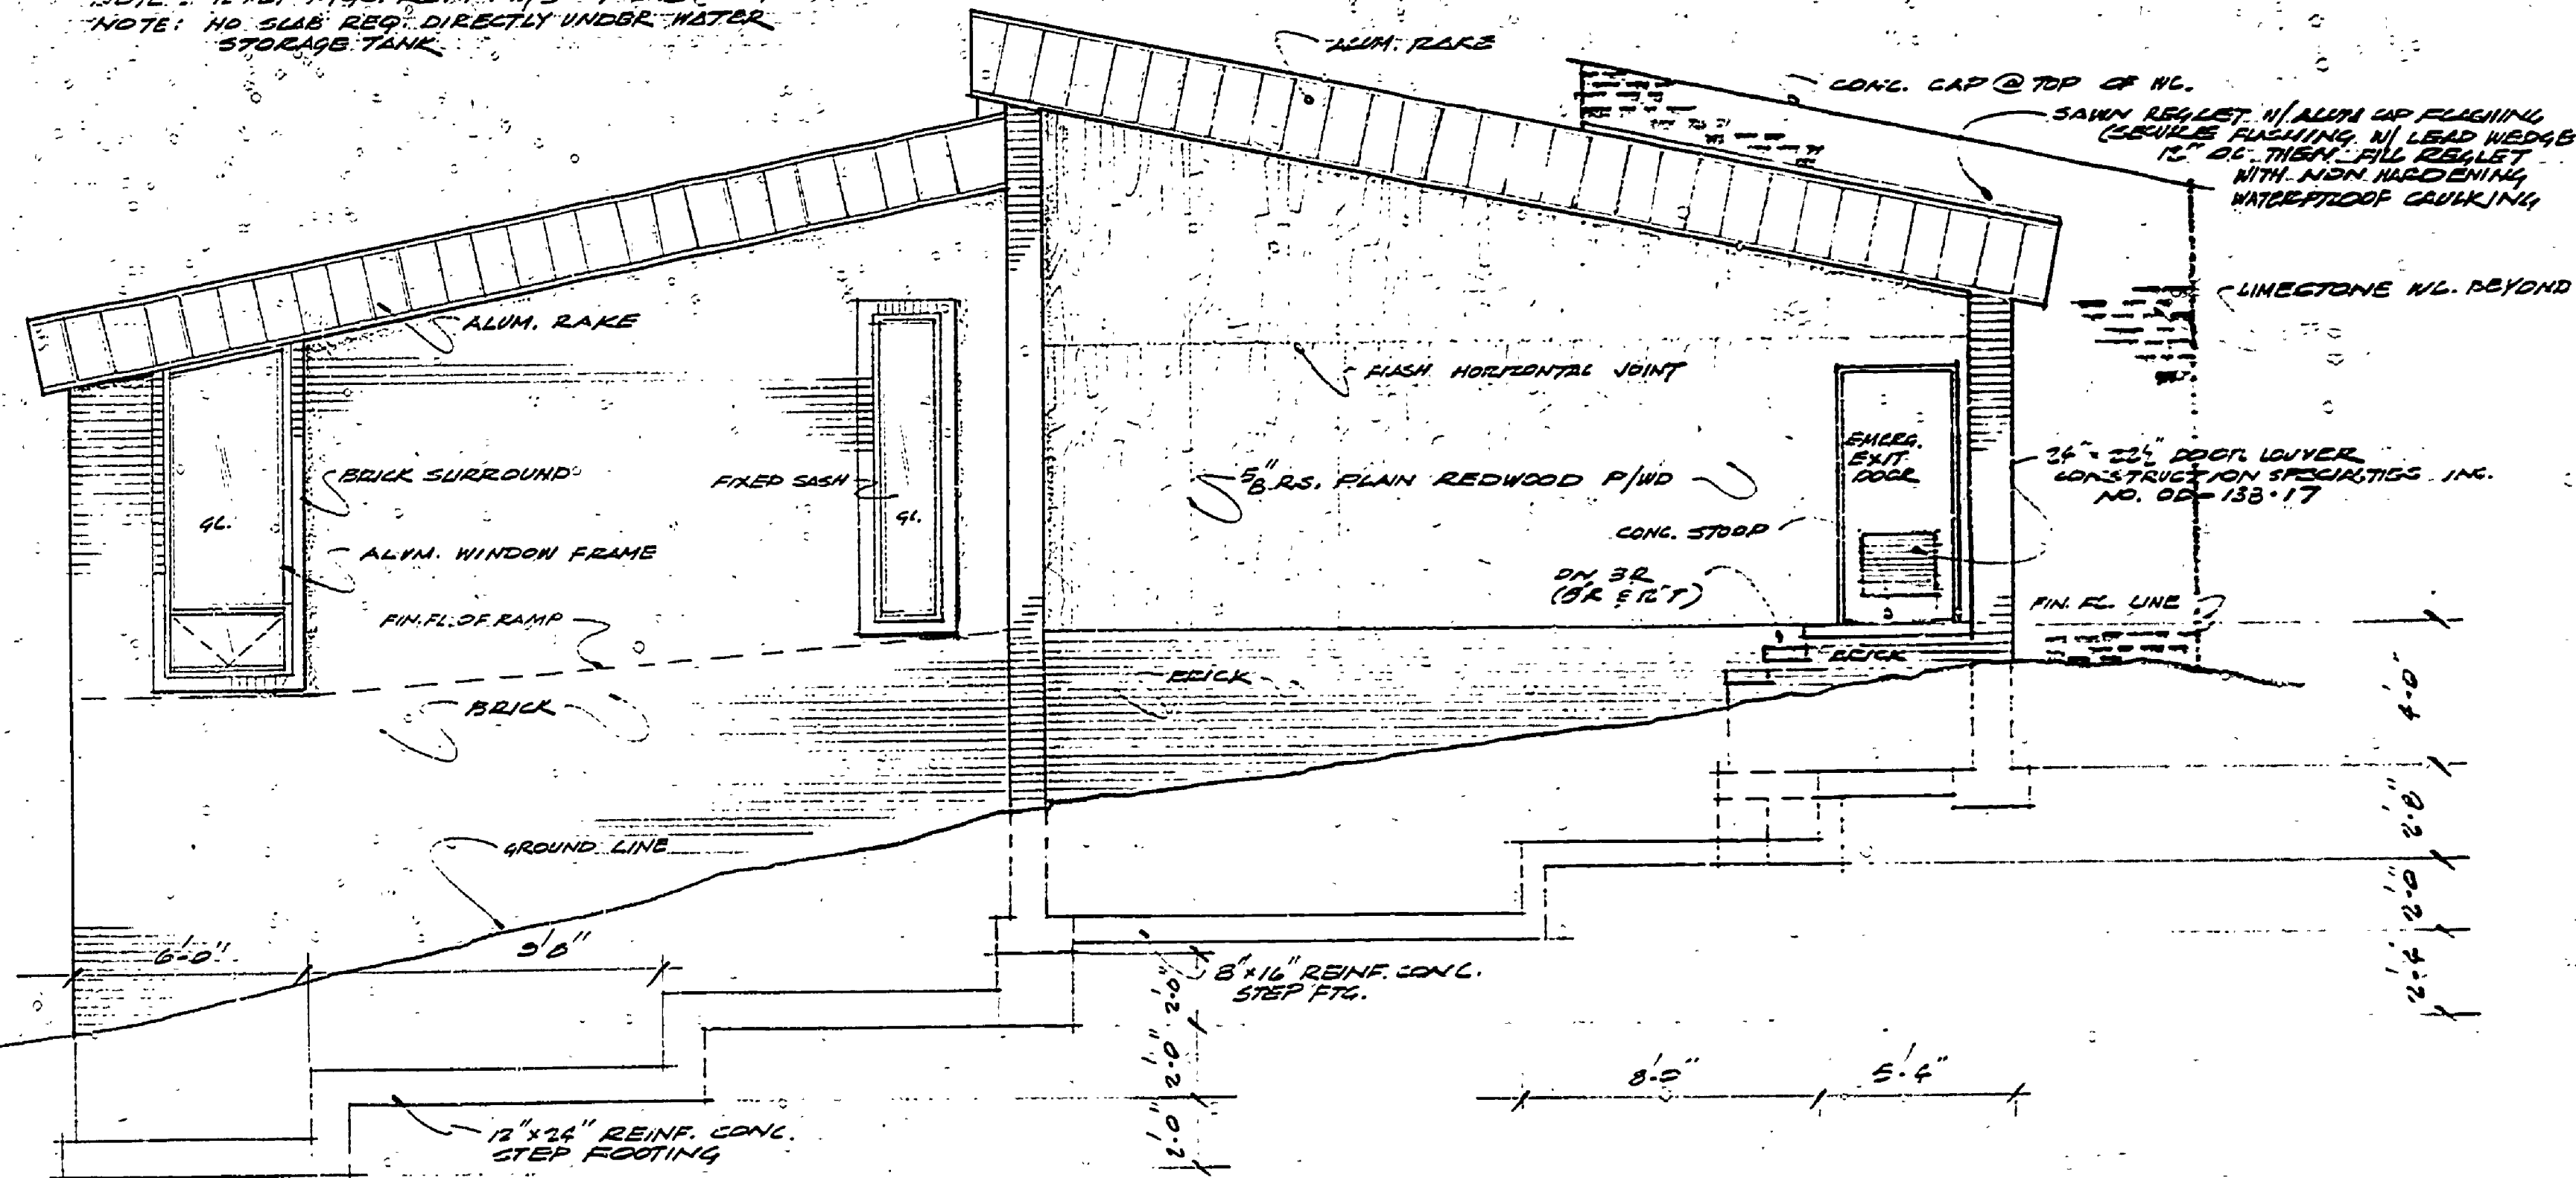

SOUTHWEST ELEVATION

NOTE: 8" x 16" FTG. REIN. W/ 2/4" CONT. BARS
NOTE: 12" x 24" " " " " W/ 3/4" "

SURVEYED BY	DRAWN BY	NO.	DATE	BY	REVISIONS	NO.	DATE	BY	REVISIONS	MICHIGAN DEPARTMENT OF NATURAL RESOURCES	ELEVATIONS	AREA OR PARK	PROJECT NO.
					DESIGNED BY				CHECKED BY			1.	3.
DATE	DATE	2.	4.								SHEET TITLE	PROJECT	SHEET 4 OF 7
												VISITORS CENTER	PLAN NO. A-202A