

FLOOR PLAN  
SCALE: 1/4" = 1'-0"


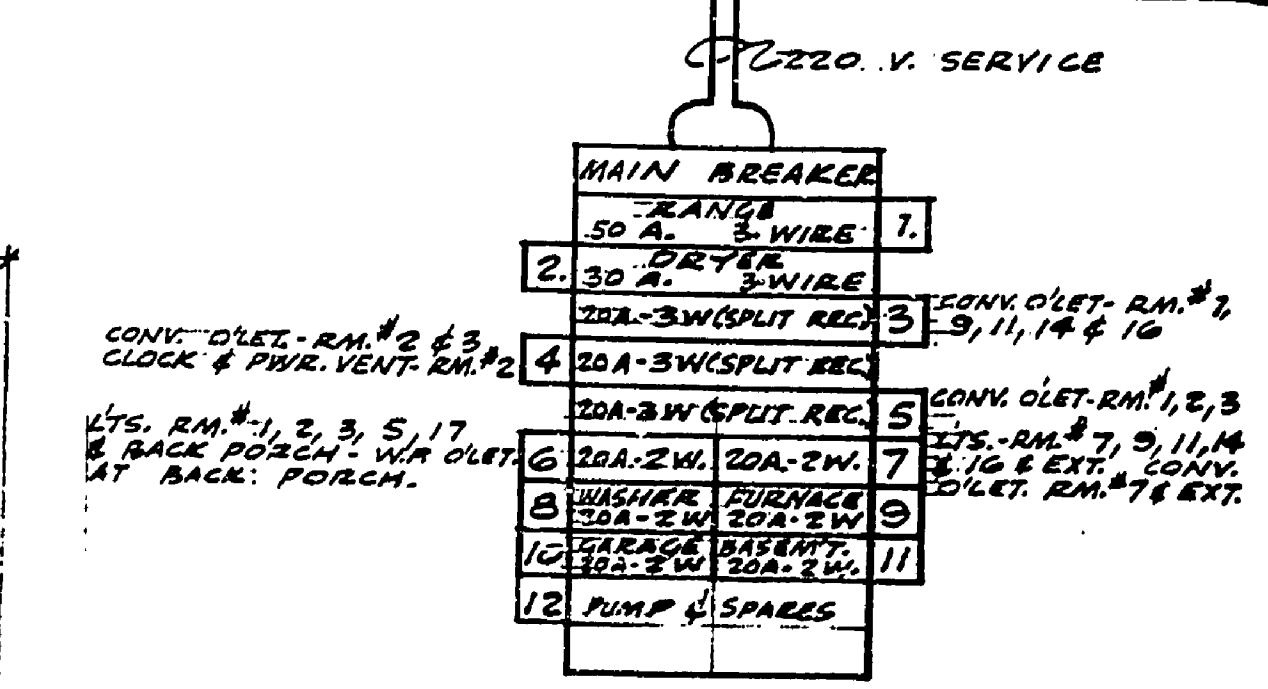



DIAGRAM - ELECTRIC SERVICE PANEL

ROOM FINISH SCHEDULE					
ROOM NUMBER	FLOOR	BASE	WALL	CEIL.	REMARKS
1 LIVING					
2 KITCHEN					6 PLAST. LAM.
3 DINING					
4 CHINA CAB.					SEE DET-SH. G.
5 ENTRY					
6 CLOSET					
7 BATH					C.T. AT TUB
8 LINEN CL.					SEE DET-SH. G.
9 HALL					
10 BROOM CL.					WIND. SHELVES
11 BEDRM.					
12 CLOSET					
13 BEDRM.					
14 CLOSET					SHelves - EA. END
15 BEDRM.					
16 GARAGE					
17 STAIR					
18 MENT					
19 CRAWL					2" CONC. & PLASTIC

DOOR SCHEDULE			
NUMBER	TYPE	WIDTH	HEIGHT
1	A	36"	80"
2	A	36"	80"
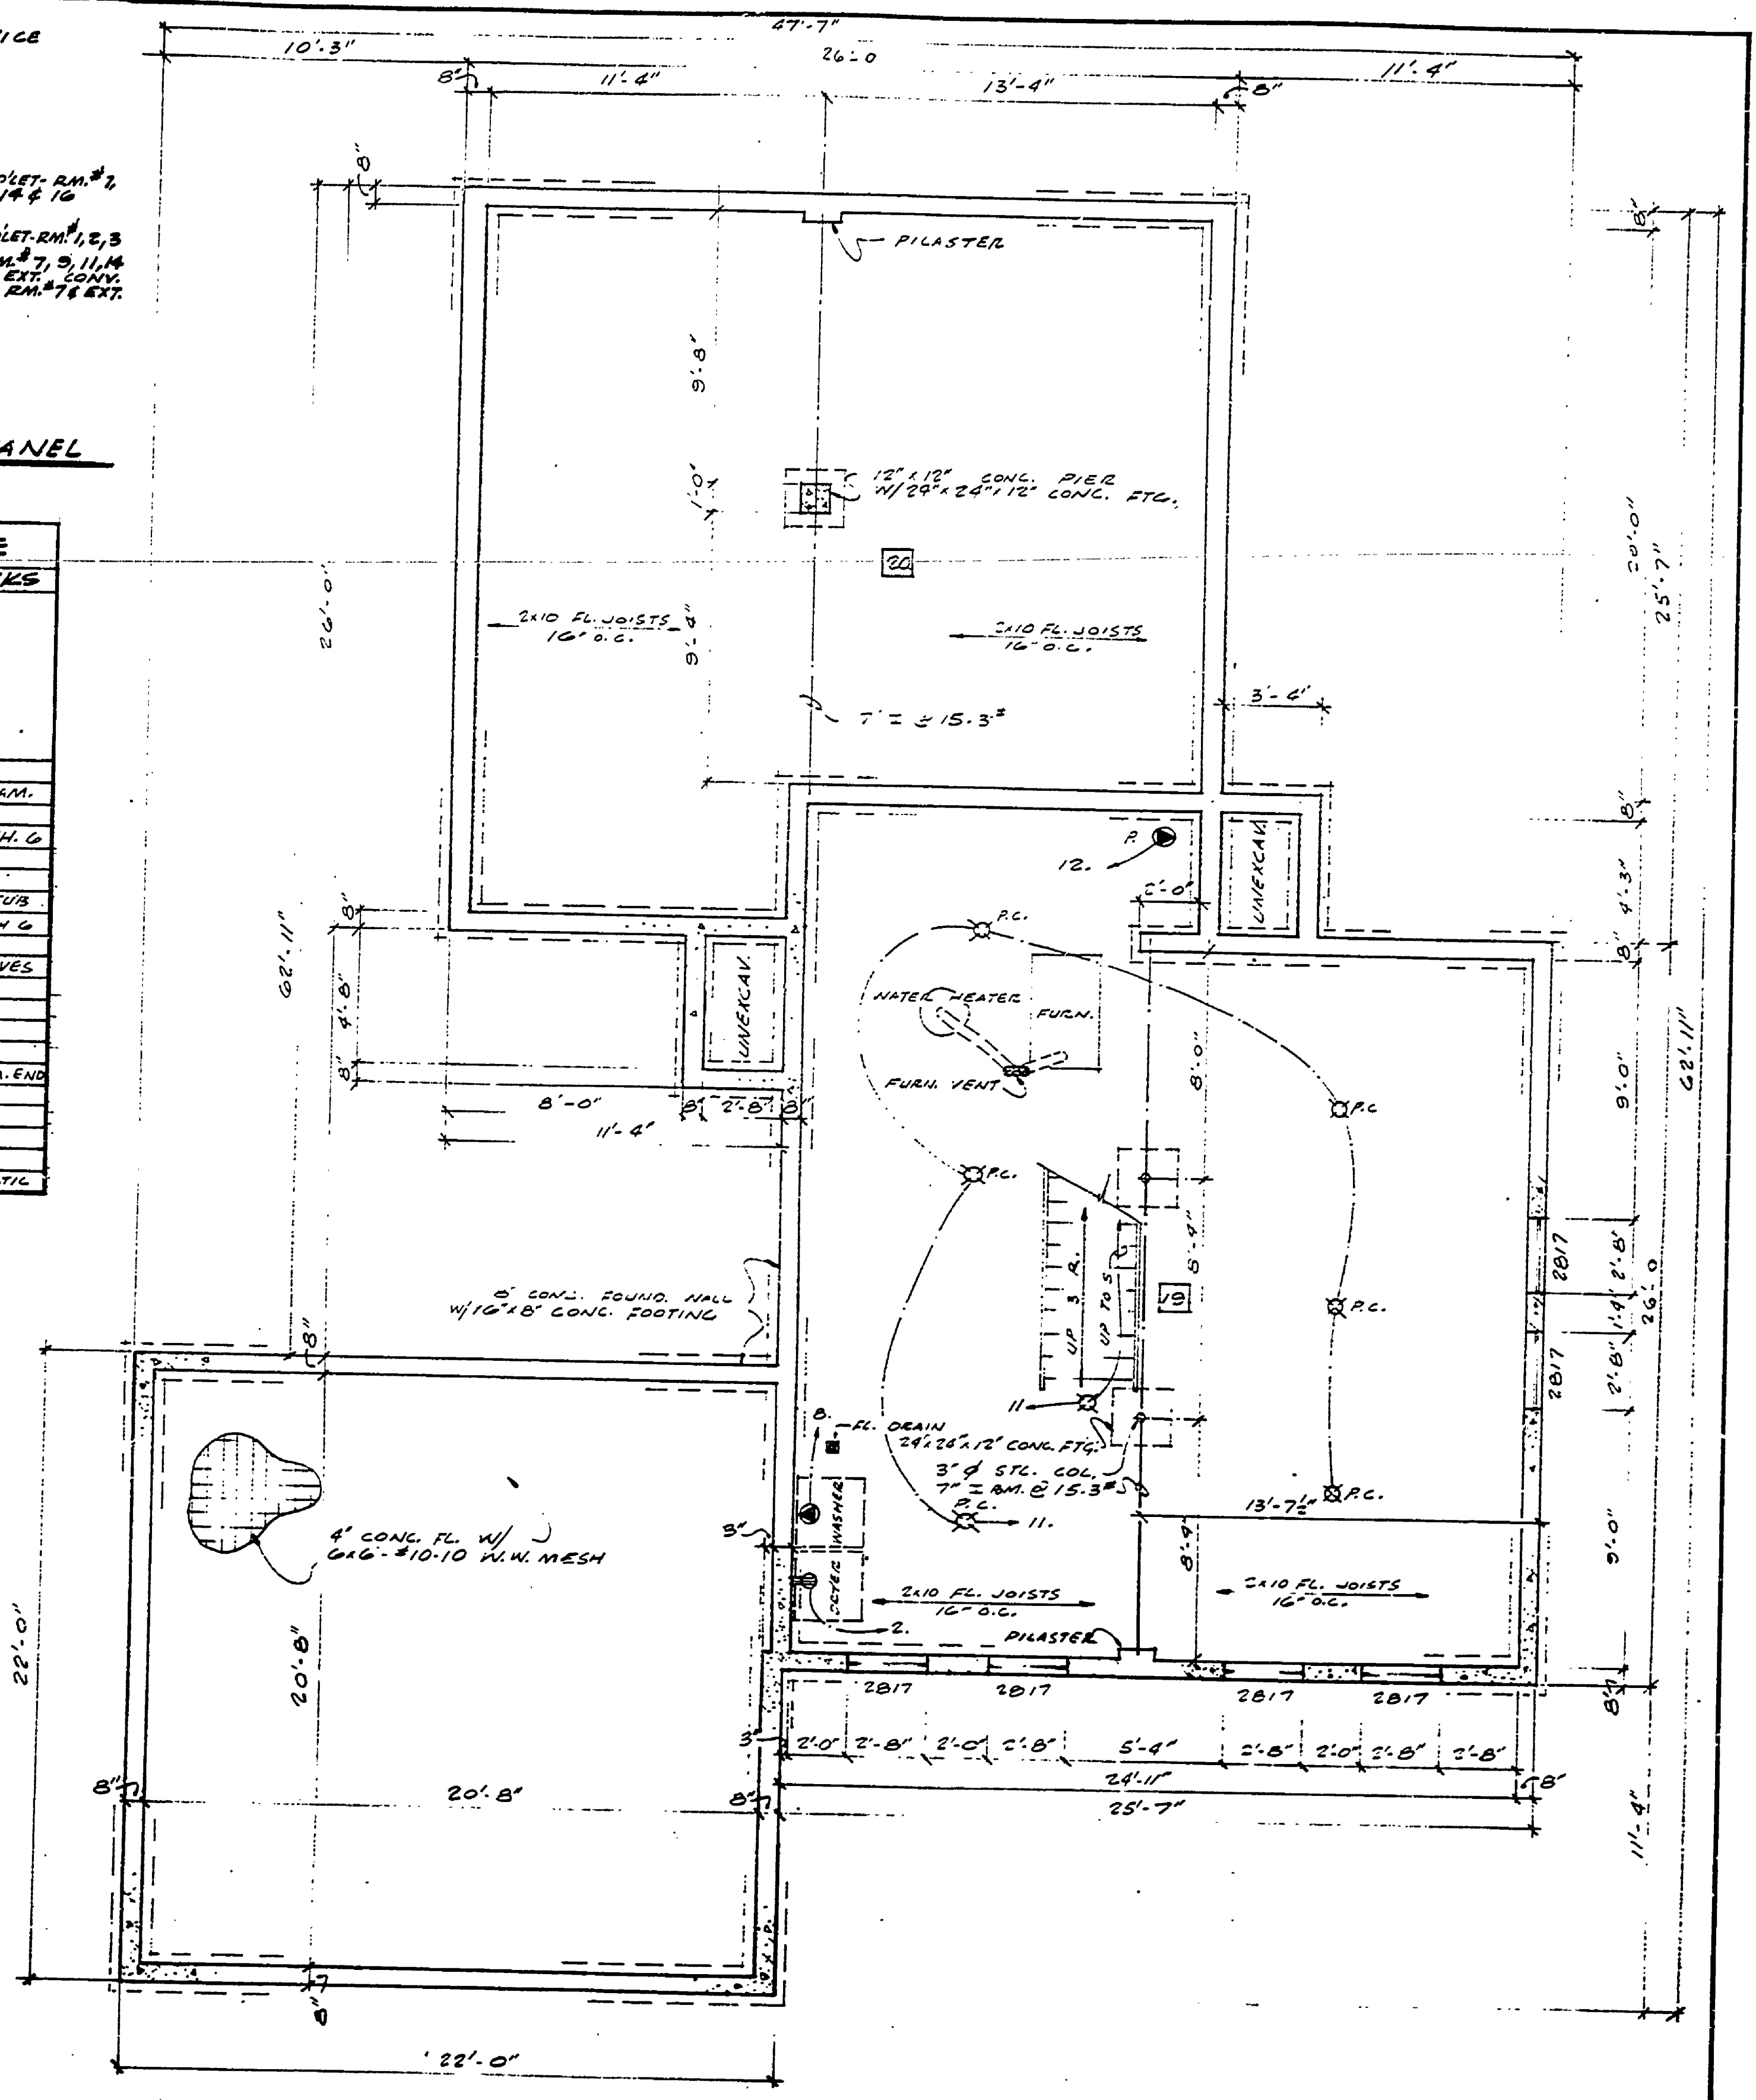

FOUNDATION PLAN  
SCALE: 1/4" = 1'-0"

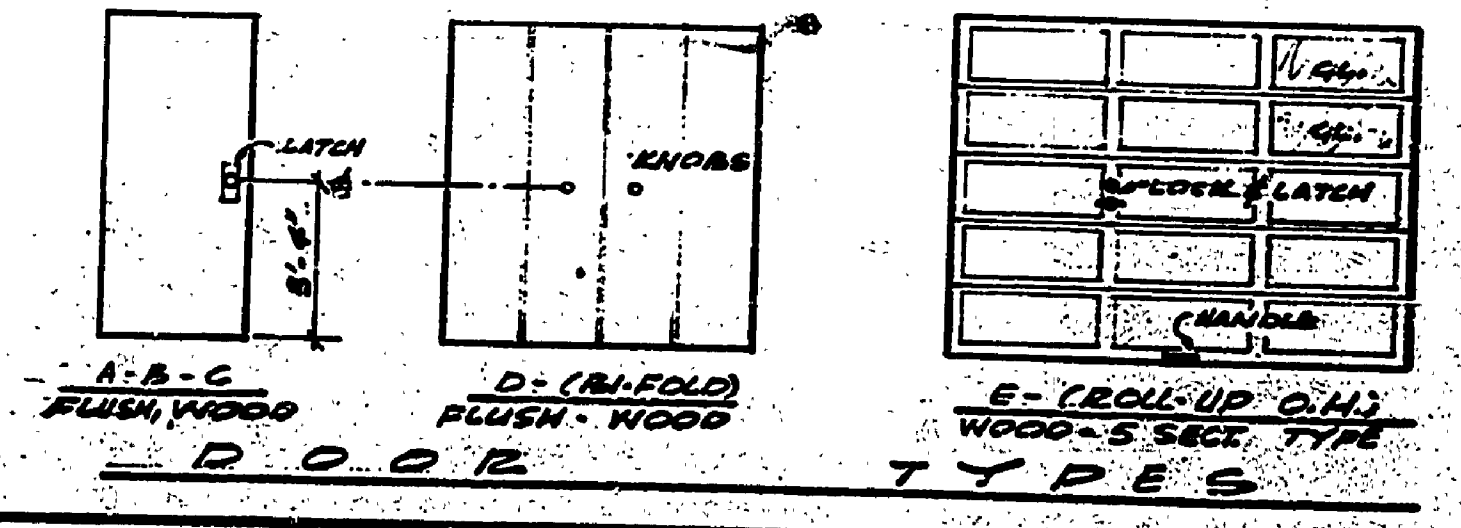

- ELECTRICAL SYMBOLS
- CEILING FIXT.
  - CEILING FIXT. (RECESSED)
  - CONV. OLET.
  - CONV. OLET (SPLIT WIRED)
  - CONV. OLET (WEATHERPROOF)
  - RANGE OLET.
  - WASHER OLET.
  - DRYER OLET.
  - FURN. OLET.
  - CLOCK OLET.
  - EXHAUST FAN
  - ELECT. SERVICE PANEL
  - PUMP OLET (IF REQ'D)

REVISIONS	NO.	DATE	BY	REVISIONS	NO.	DATE	BY
	1				1		
	2				2		
	3				3		
	4				4		