


EAST ELEVATION

SCALE 1/4" = 1'-0"

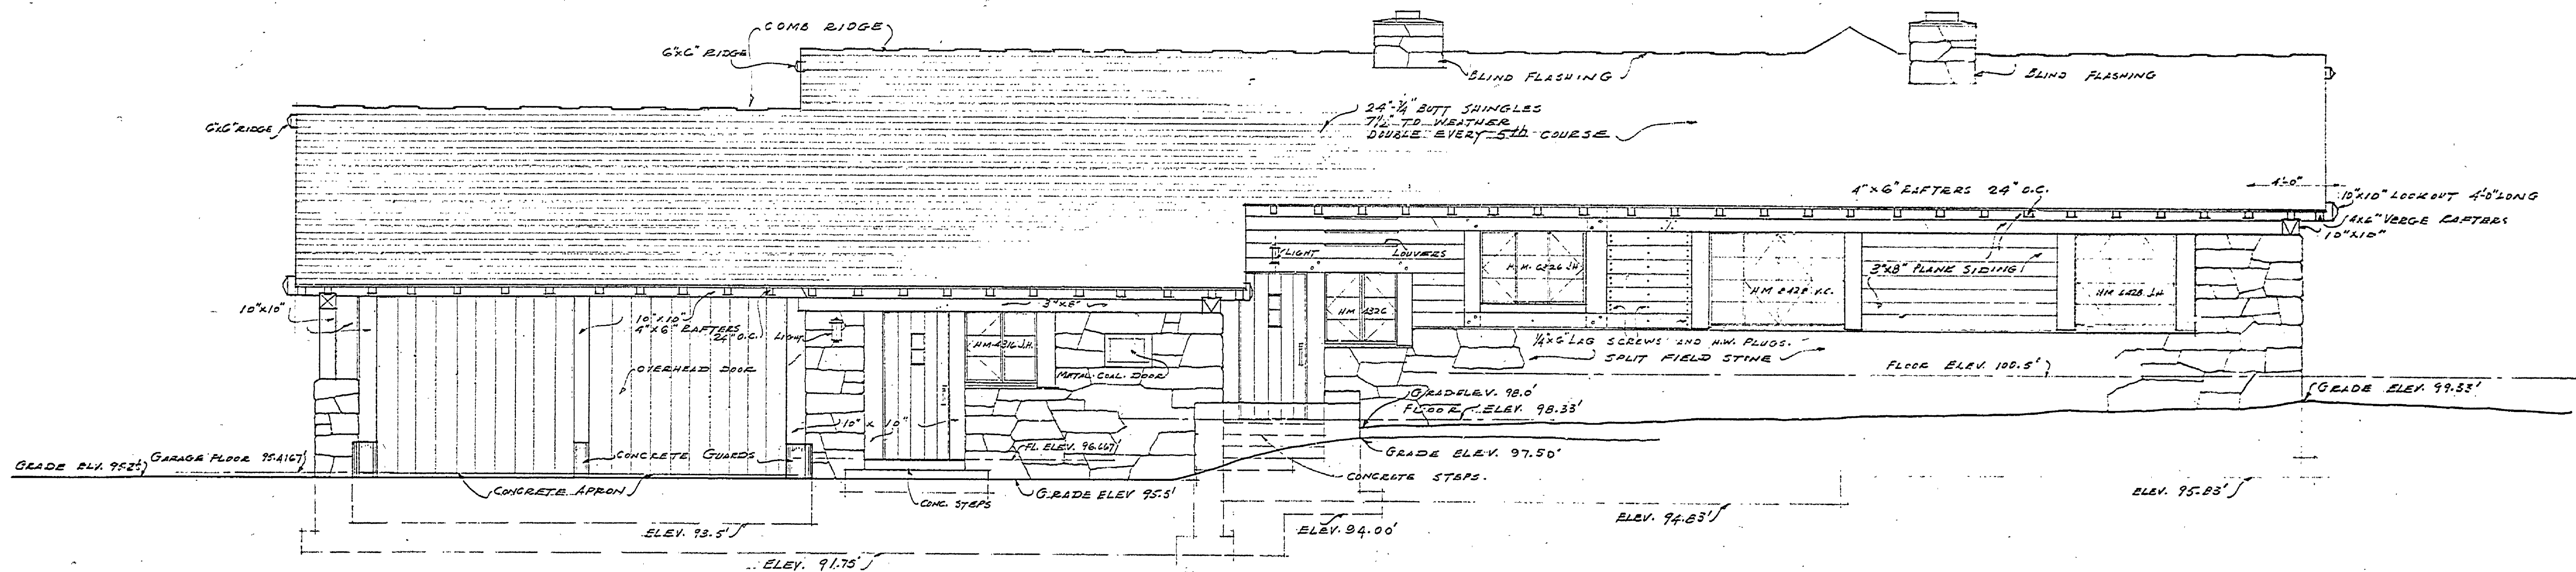

WEST ELEVATION

SCALE 1/4" = 1'-0"

MICHIGAN		
DEPT. OF CONSERVATION		
STATE PARKS DIVISION		
DESIGNED BY E. F. MATHWICK	CARETAKER'S RESIDENCE	SHEET NO. A-102
DRAWN BY C. F. BULL	ROBT. WILLIAMS	SCALE AS SHOWN
CHECKED BY C. F. BULL	STATE PARK	DATE
APPROVED BY	CHIEF, PARKS DIVISION	DATE
APPROVED BY	INSPECTOR	DATE
APPROVED BY		DATE

A-102