




FLOOR PLAN  
SCALE 1/4" = 1'-0"

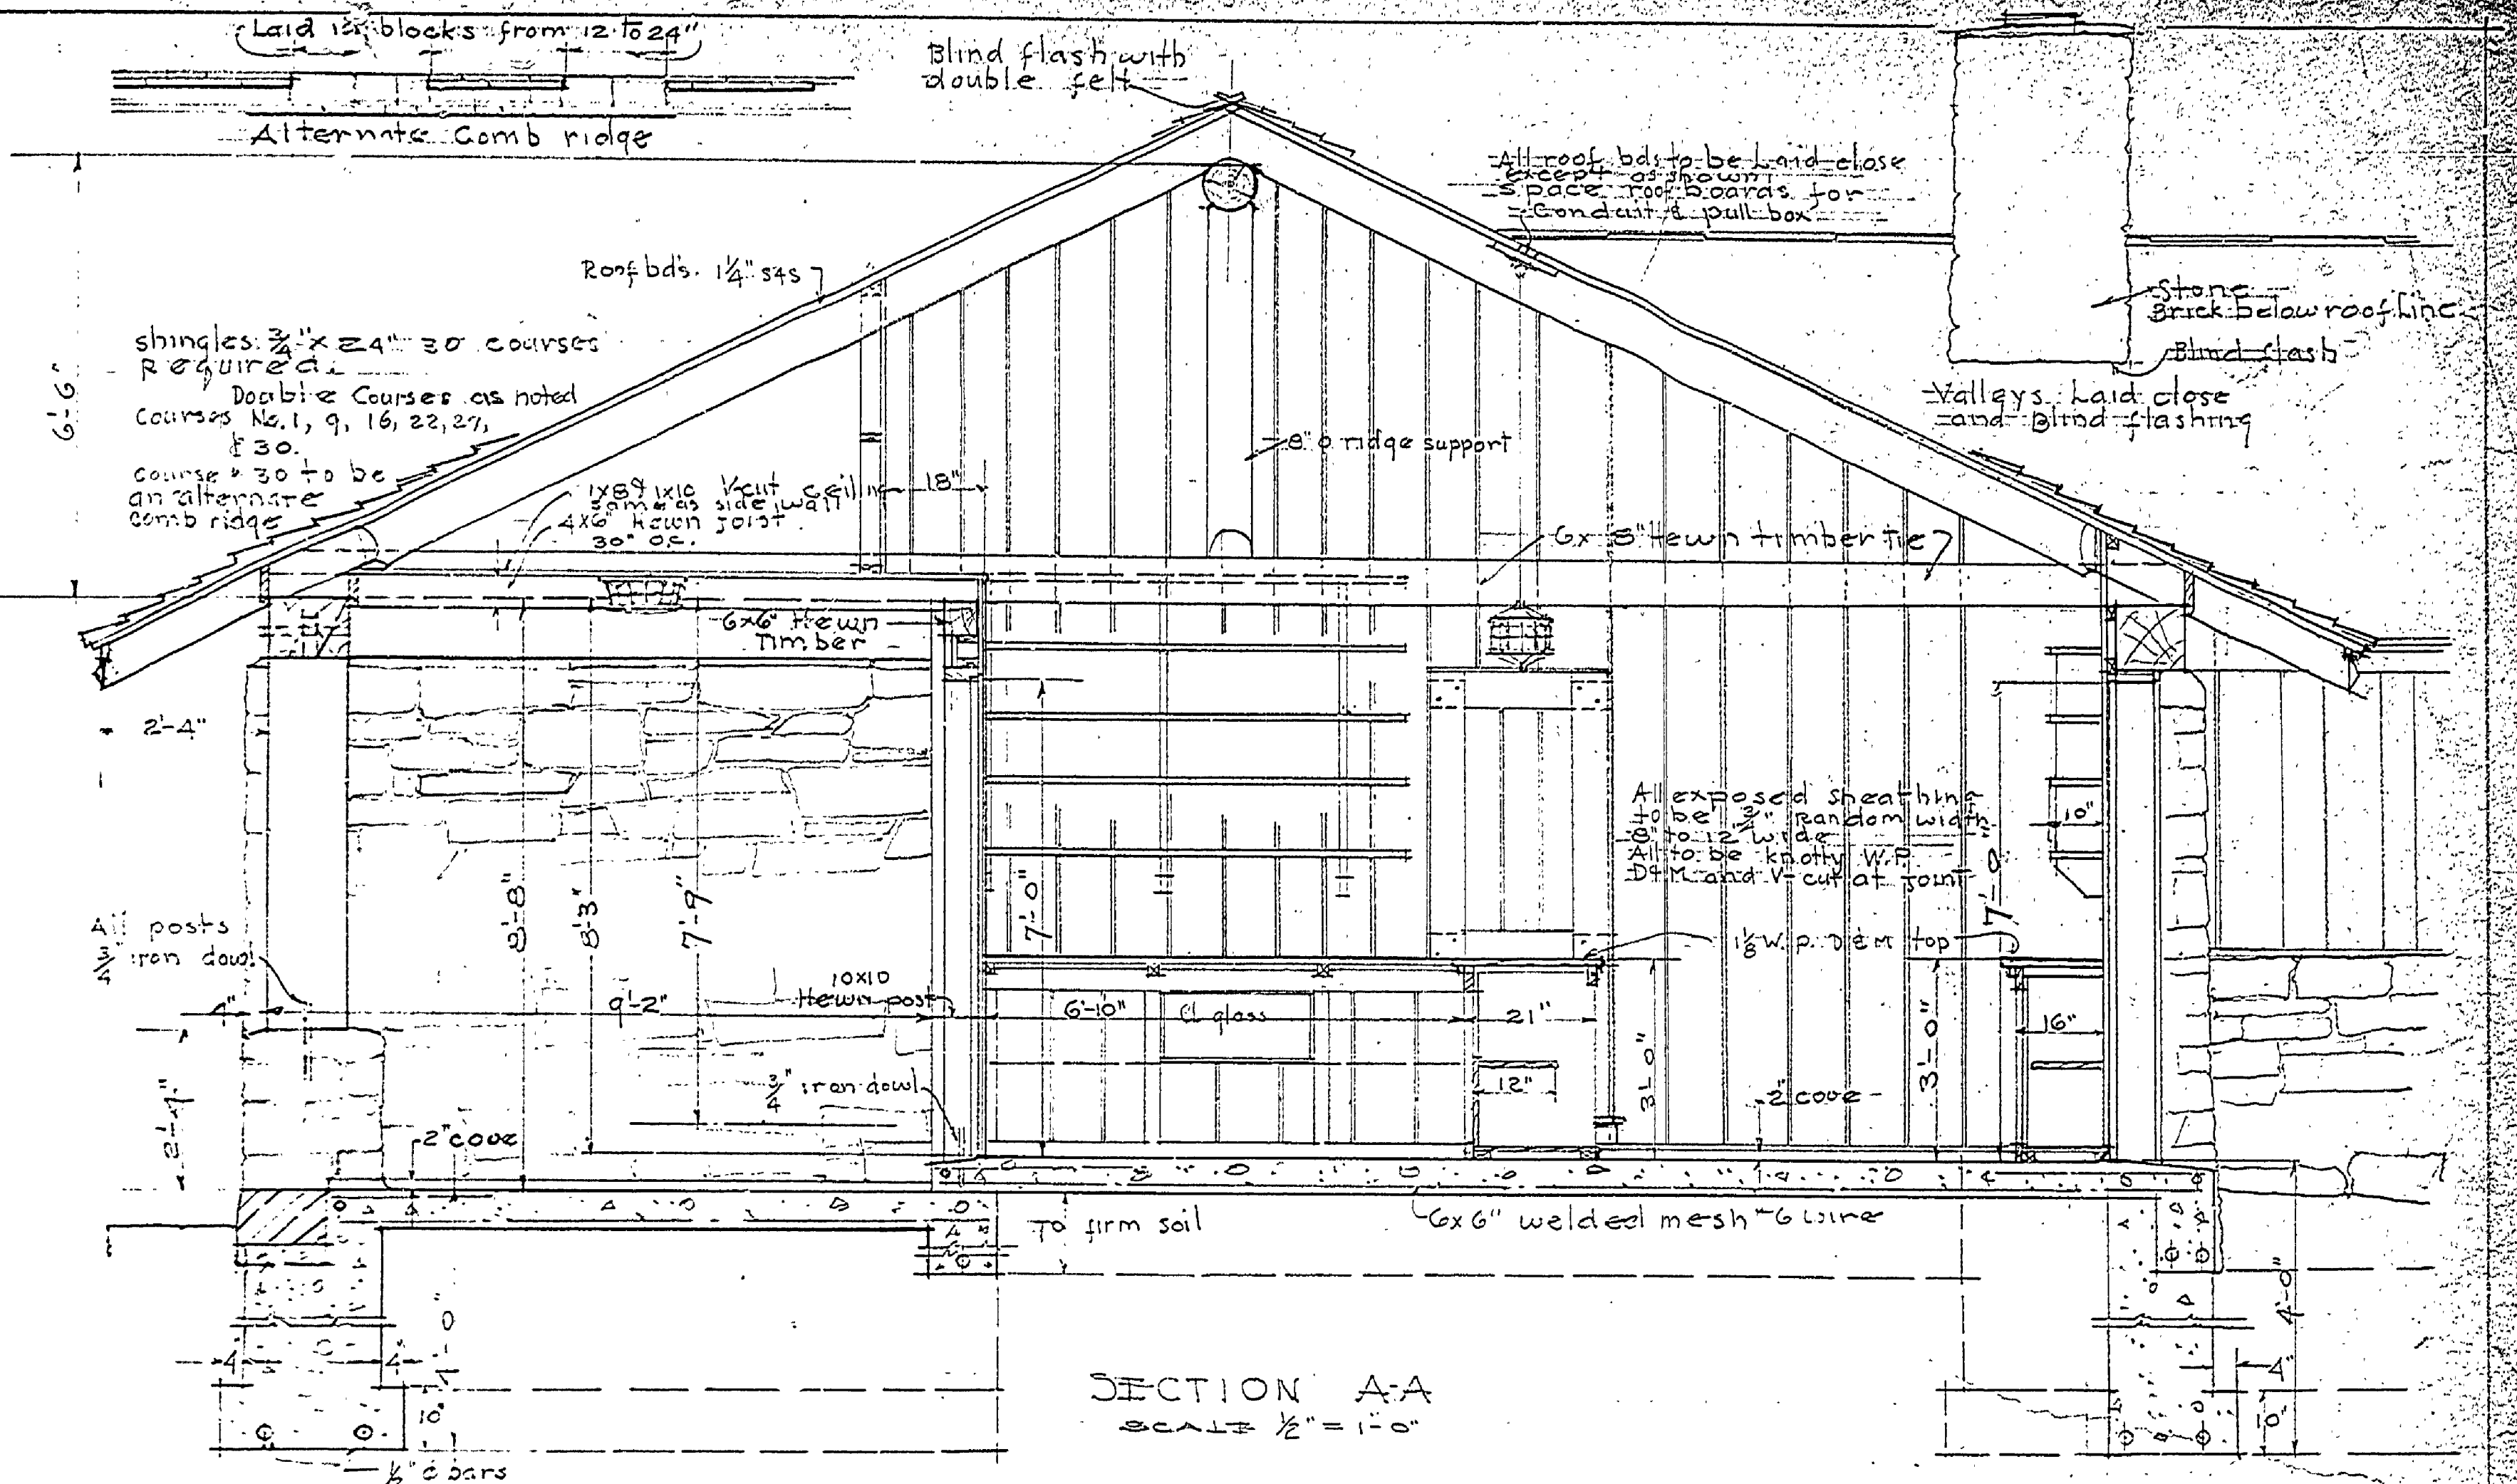

SECTION A-A  
SCALE 1/2" = 1'-0"

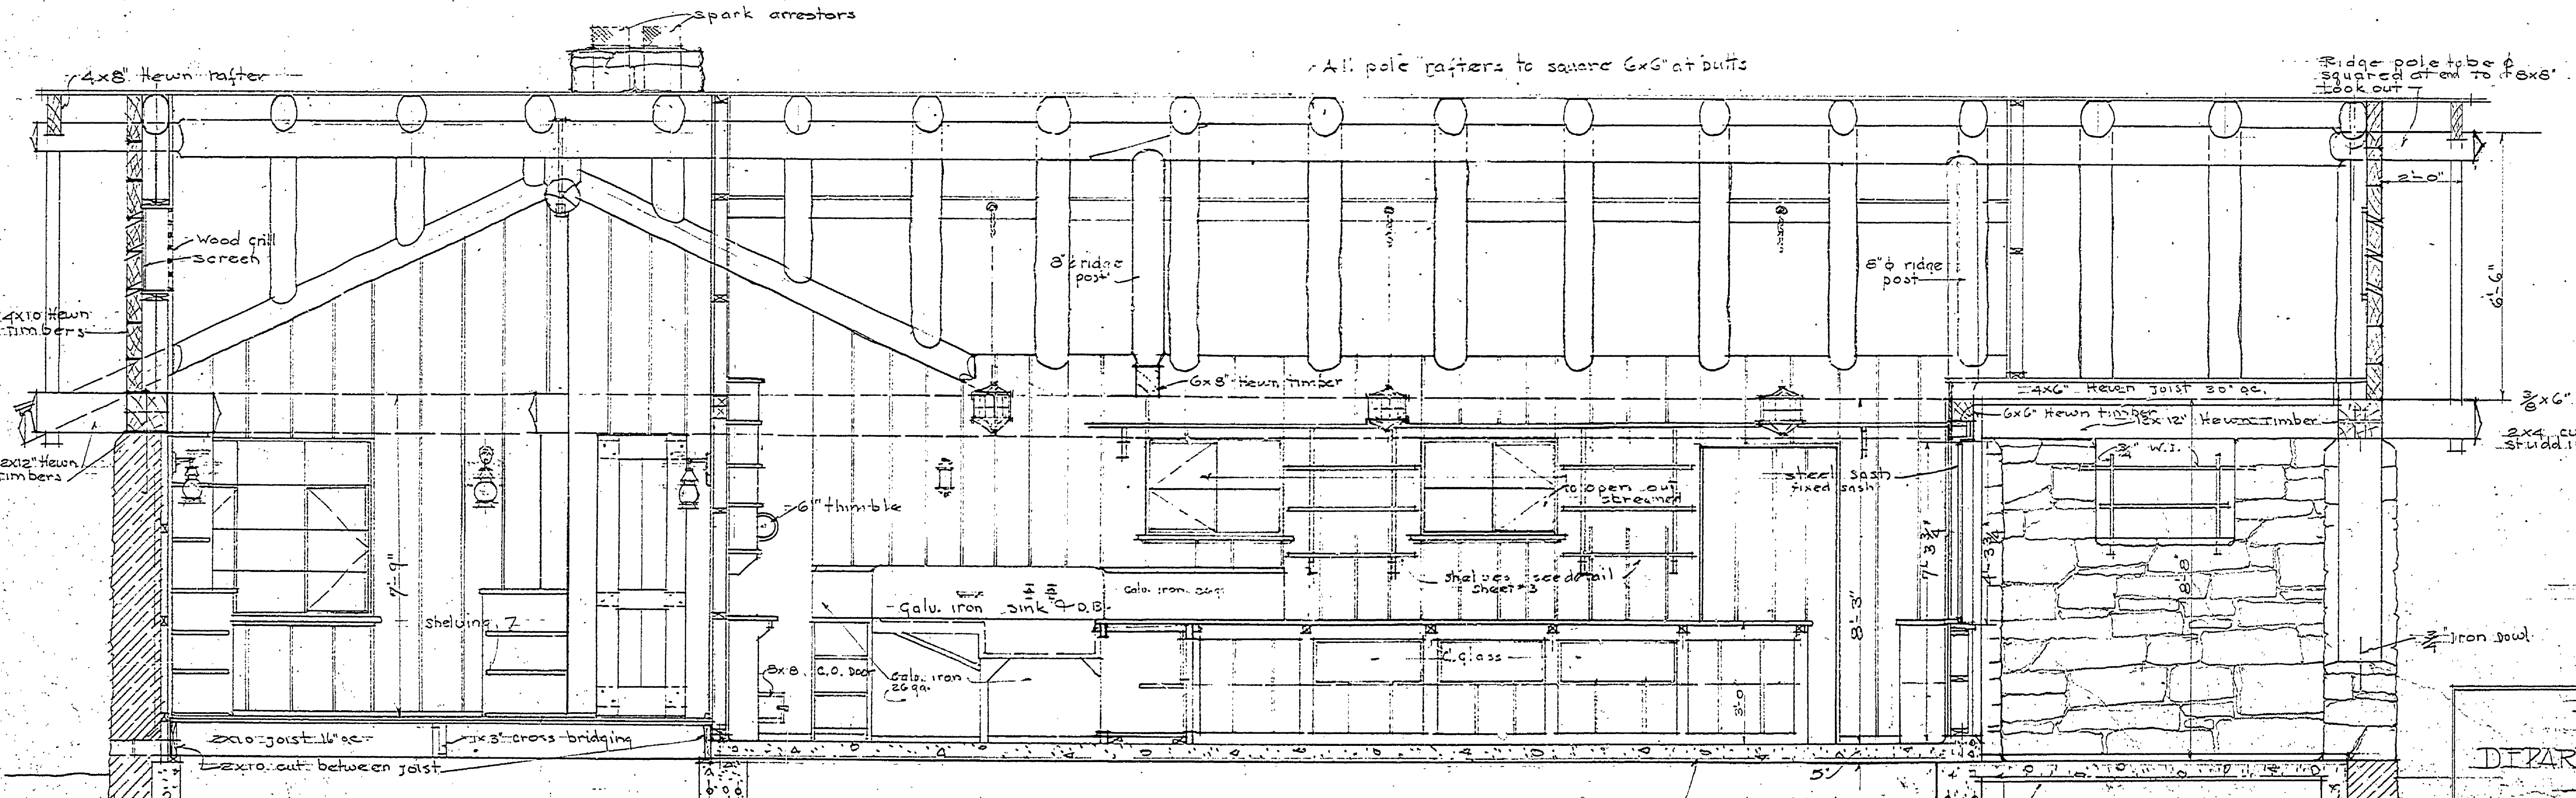

SECTION B-B  
SCALE 1/2" = 1'-0"

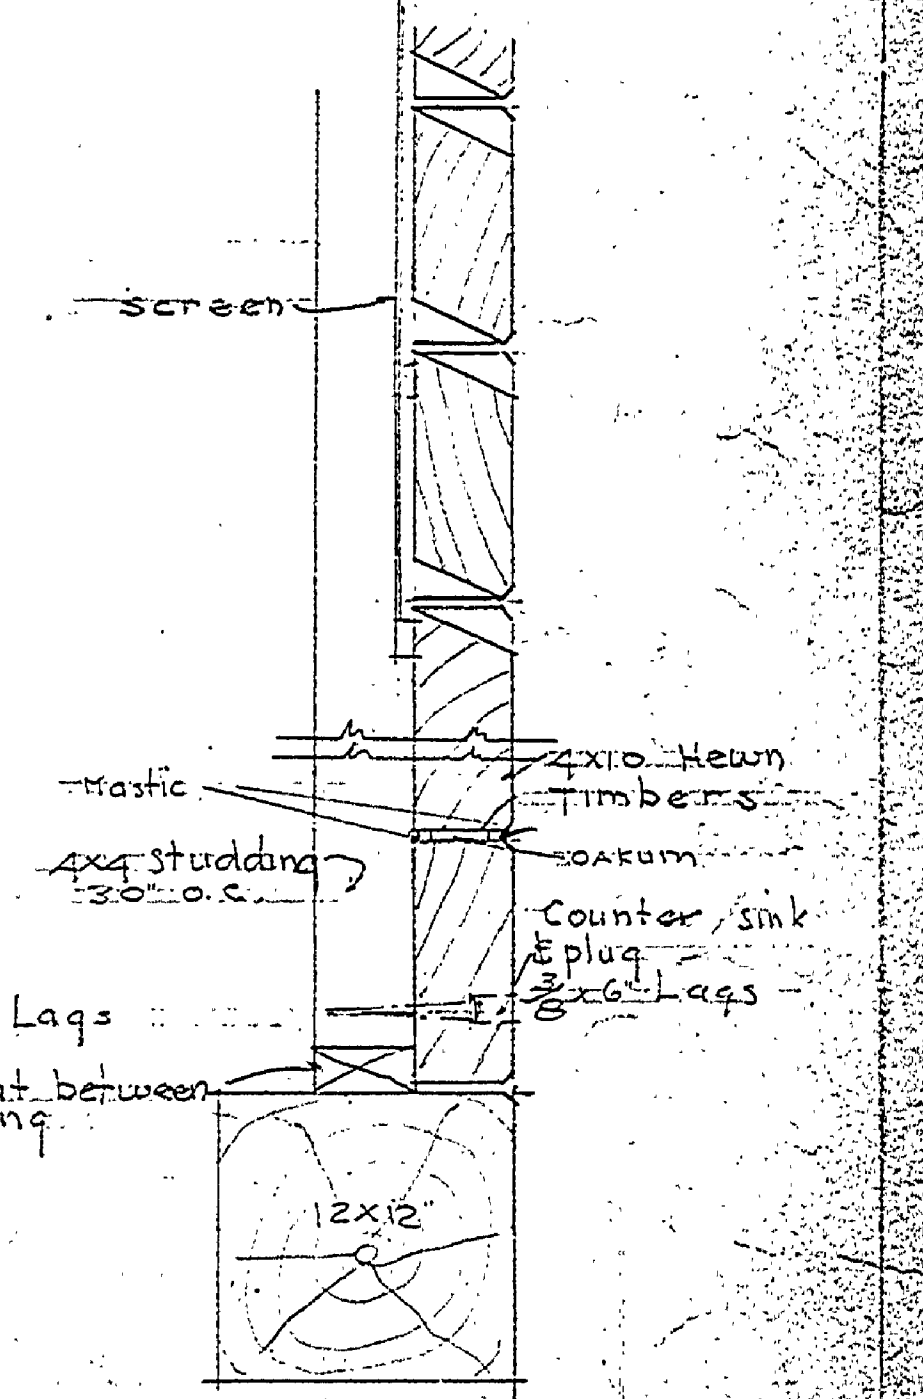

SECTION THRU CABLE  
SCALE 1/2" = 1'-0"

MICHIGAN  
DEPARTMENT OF CONSERVATION  
PARKS DIVISION

Designed by Ernest Horn	CARETAKERS CLUB AND PARK COMMISSARY	Scale as shown
Drawn by E. H. H.		Scale as shown
Checked by FORT WILKINS S.P.		Date: 2/11/37
Prepared by		
Approved by		